

ΑΡΙΘΜΟΣ ΠΥΛΩΝΑ	52
ΑΡΙΘΜΟΣ ΦΩΤΙΣΤΙΚΩΝ	40
ΗΜΕΡΟΜΗΝΙΑ ΣΥΝΤΗΡΗΣΗΣ	26/02/2024




ΠΙΝΑΚΑΣ ΑΝΤΙΣΤΟΙΧΗΣΗΣ-ΣΗΜΑΝΣΗΣ

Φωτιστικό	Group	Κλέμμα-Πίνακας Στεφάνης	Pin-Out Φίσας (24-Pin)	Κλέμμα-Πίνακας εντός Πυλώνα	Κλέμμα Κεντρικού Πίνακα
1UG1	1	11	12	11	11
1DG1	1	11	12	11	11
2UG1	1	11	12	11	11
2DG1	1	11	12	11	11
3UG1	1	11	12	11	11
3DG1	1	11	12	11	11
4UG1	1	11	12	11	11
4DG1	1	11	12	11	11
5UG2	2	22	34	22	22
5DG2	2	22	34	22	22
6UG2	2	22	34	22	22
6DG2	2	22	34	22	22
7UG2	2	22	34	22	22
7DG2	2	22	34	22	22
8UG2	2	22	34	22	22
8DG2	2	22	34	22	22
9UG3	3	33	56	33	33
9DG3	3	33	56	33	33
10UG3	3	33	56	33	33
10DG3	3	33	56	33	33
11UG3	3	33	56	33	33
11DG3	3	33	56	33	33
12UG3	4	44	78	44	44
12DG3	4	44	78	44	44


Φωτιστικό	Group	Κλέμμα-Πίνακας Στεφάνης	Pin-Out Φίσας (24-Pin)	Κλέμμα-Πίνακας εντός Πυλώνα	Κλέμμα Κεντρικού Πίνακα
13UG4	4	44	78	44	44
13DG4	4	44	78	44	44
14UG4	4	44	78	44	44
14DG4	4	44	78	44	44
15UG4	5	55	9-10	55	55
15DG4	5	55	9-10	55	55
16UG4	5	55	9-10	55	55
16DG4	5	55	9-10	55	55
17UG5	5	55	9-10	55	55
17DG5	5	55	9-10	55	55
18UG5	6	66	11-12	66	66
18DG5	6	66	11-12	66	66
19UG6	6	66	11-12	66	66
19DG6	6	66	11-12	66	66
20UG6	6	66	11-12	66	66
20DG6	6	66	11-12	66	66

- Η αρίθμηση των φωτιστικών ξεκινάει από το κεντρικό κουτί της στεφάνης (inox) δεξιόστροφα με τη φορά του ρολογιού.
Π.χ. 1UG1 → Φωτιστικό N° 1 αριστερά του κουτιού, UP, ανήκει στο Group 1.

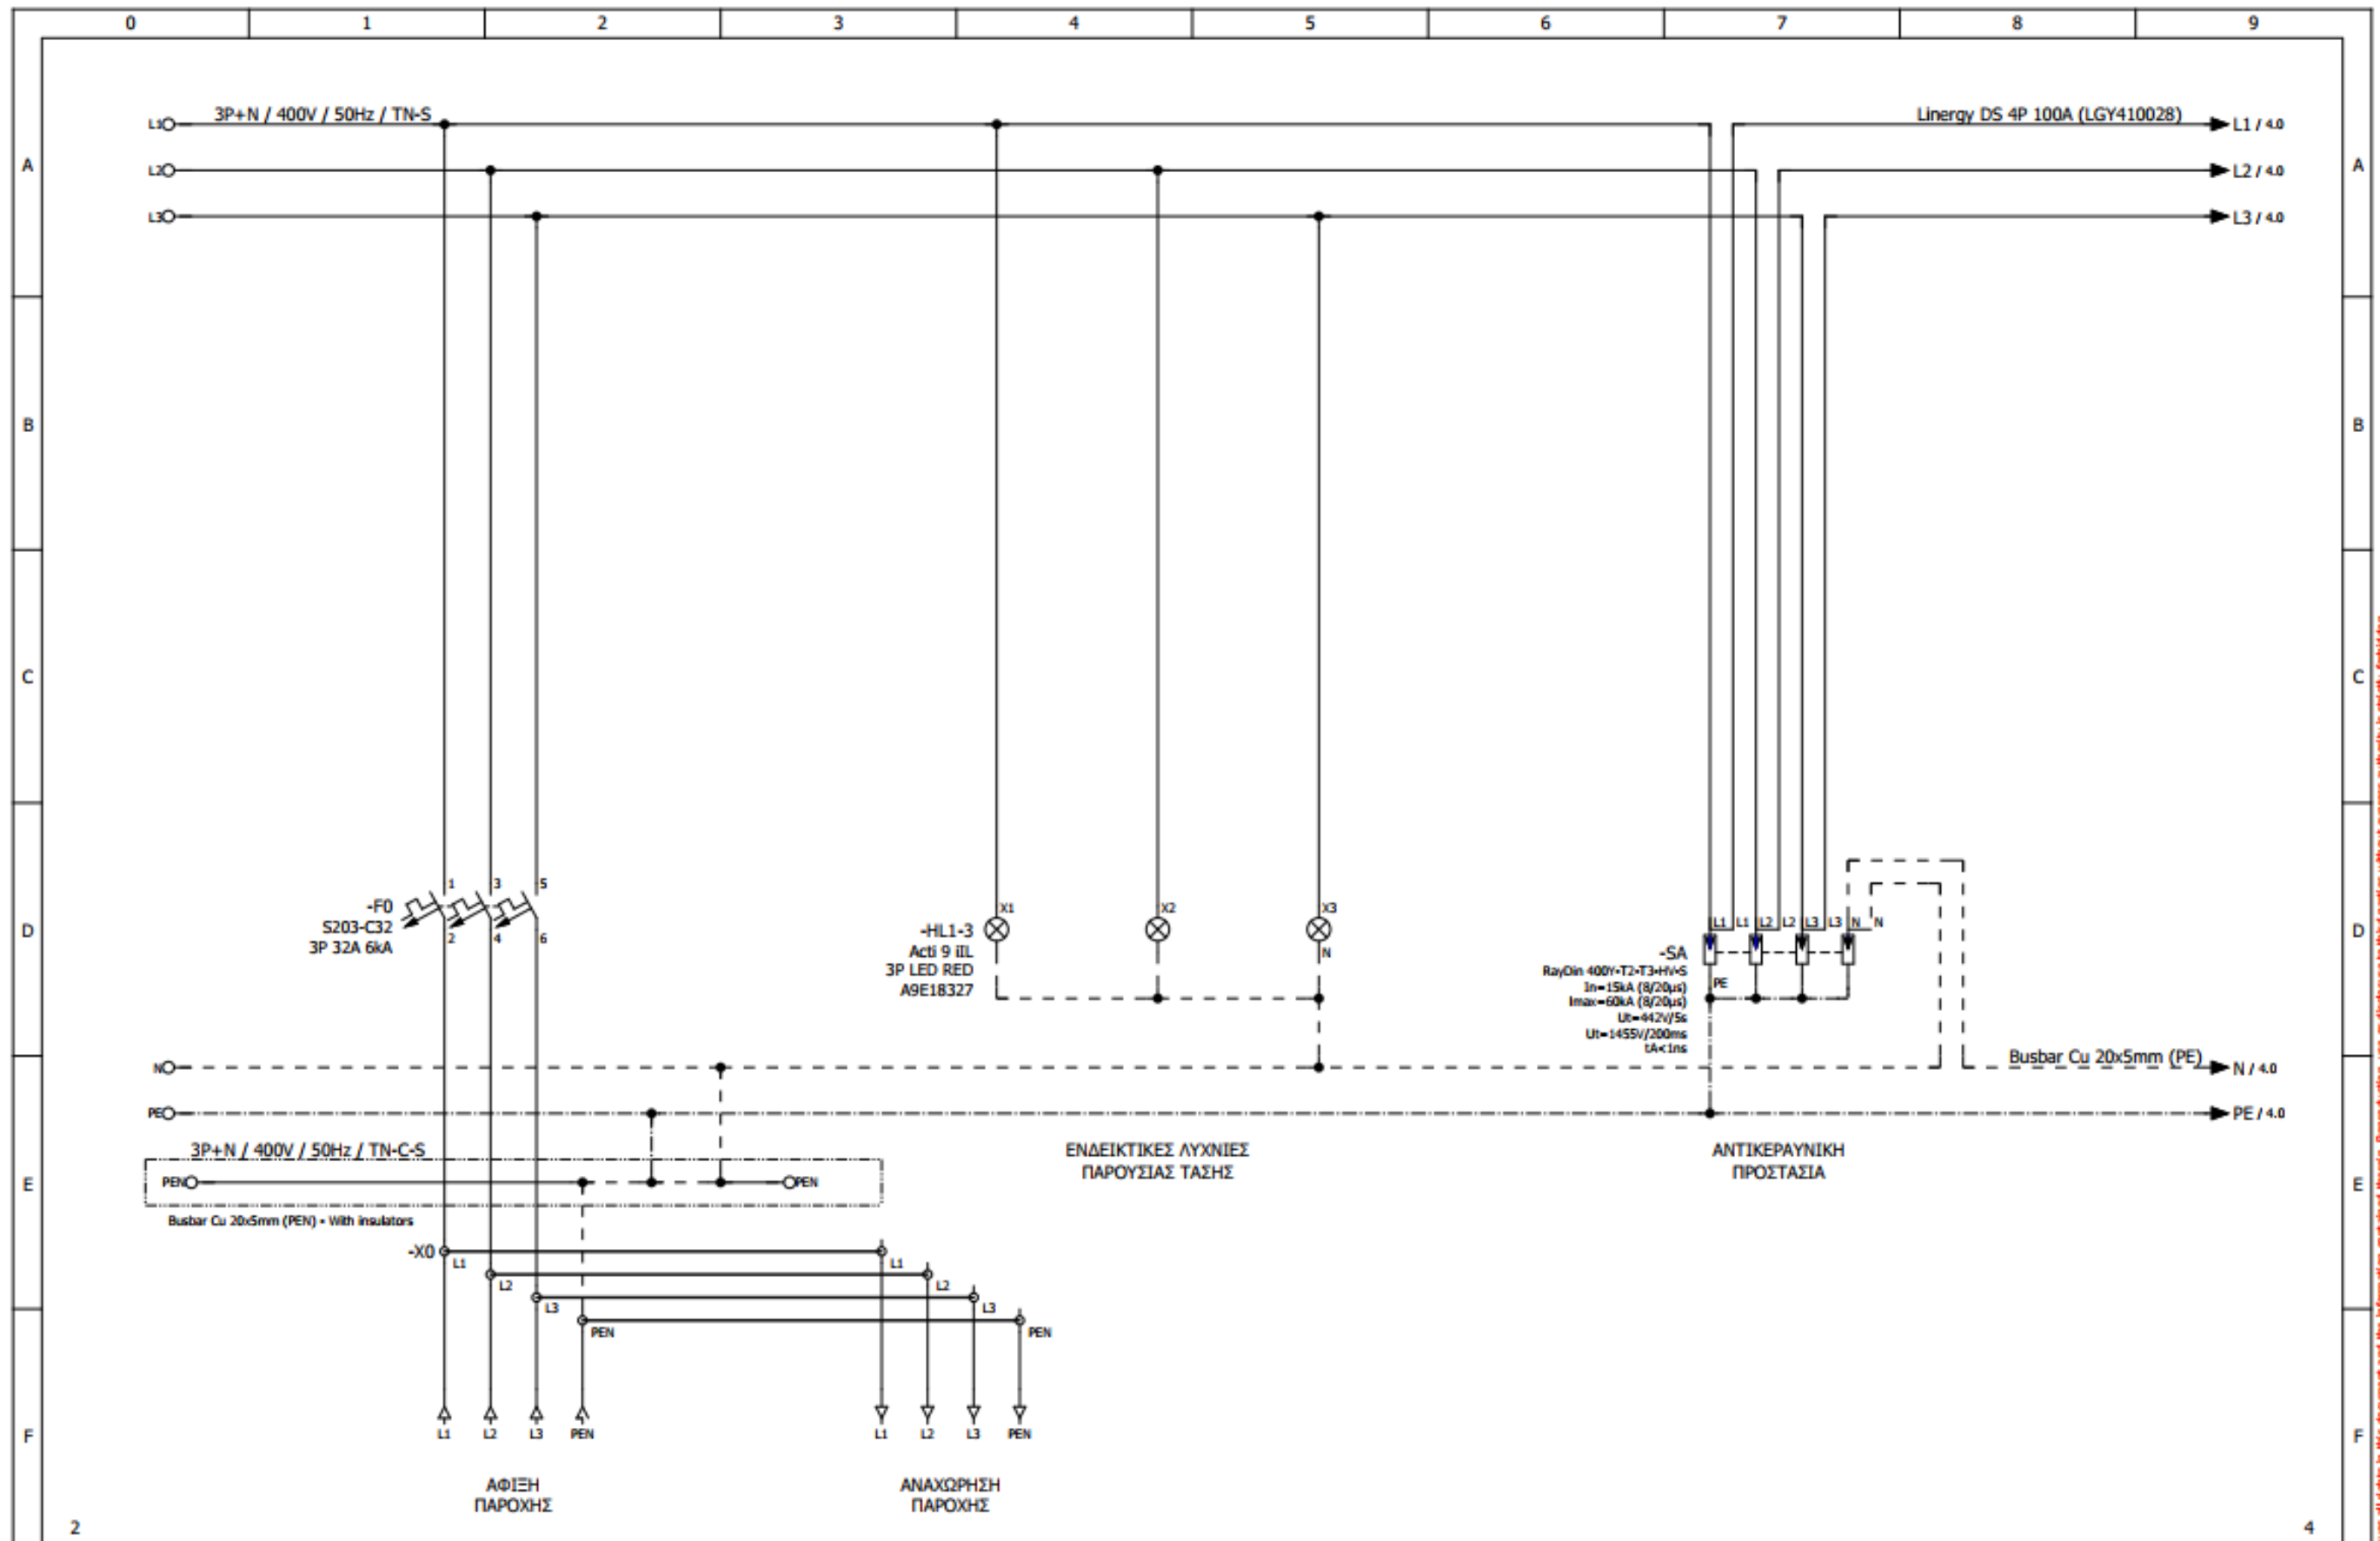


2									4
			Designed	C.CHRISTOSTOMIDIS	Customer:	BI AUTOMATIONS	Page description:	Panel: ΠΙΝΑΚΑΣ ΠΥΛΩΝΑΣ ΦΩΤΙΣΜΟΥ Νο49	Function: =
			Checked	C.CHRISTOSTOMIDIS				Panel serial number: ---	Location: +
			Approved	C.CHRISTOSTOMIDIS	Project:	ΟΡΓΑΝΙΣΜΟΣ ΛΙΜΕΝΟΣ ΘΕΣΣΑΛΟΝΙΚΗΣ		Doc No: ---	Structure: &
Revision	Date	Description	Date	20/2/2024				Order No: ---	Page: 3
								Contract No: ---	Sheet / Out of: 3 / 12

SEPTOCHINIS reserves all rights in this document and the information contained therein. Reproduction, use or disclosure to third parties without express authorisation is strictly forbidden.

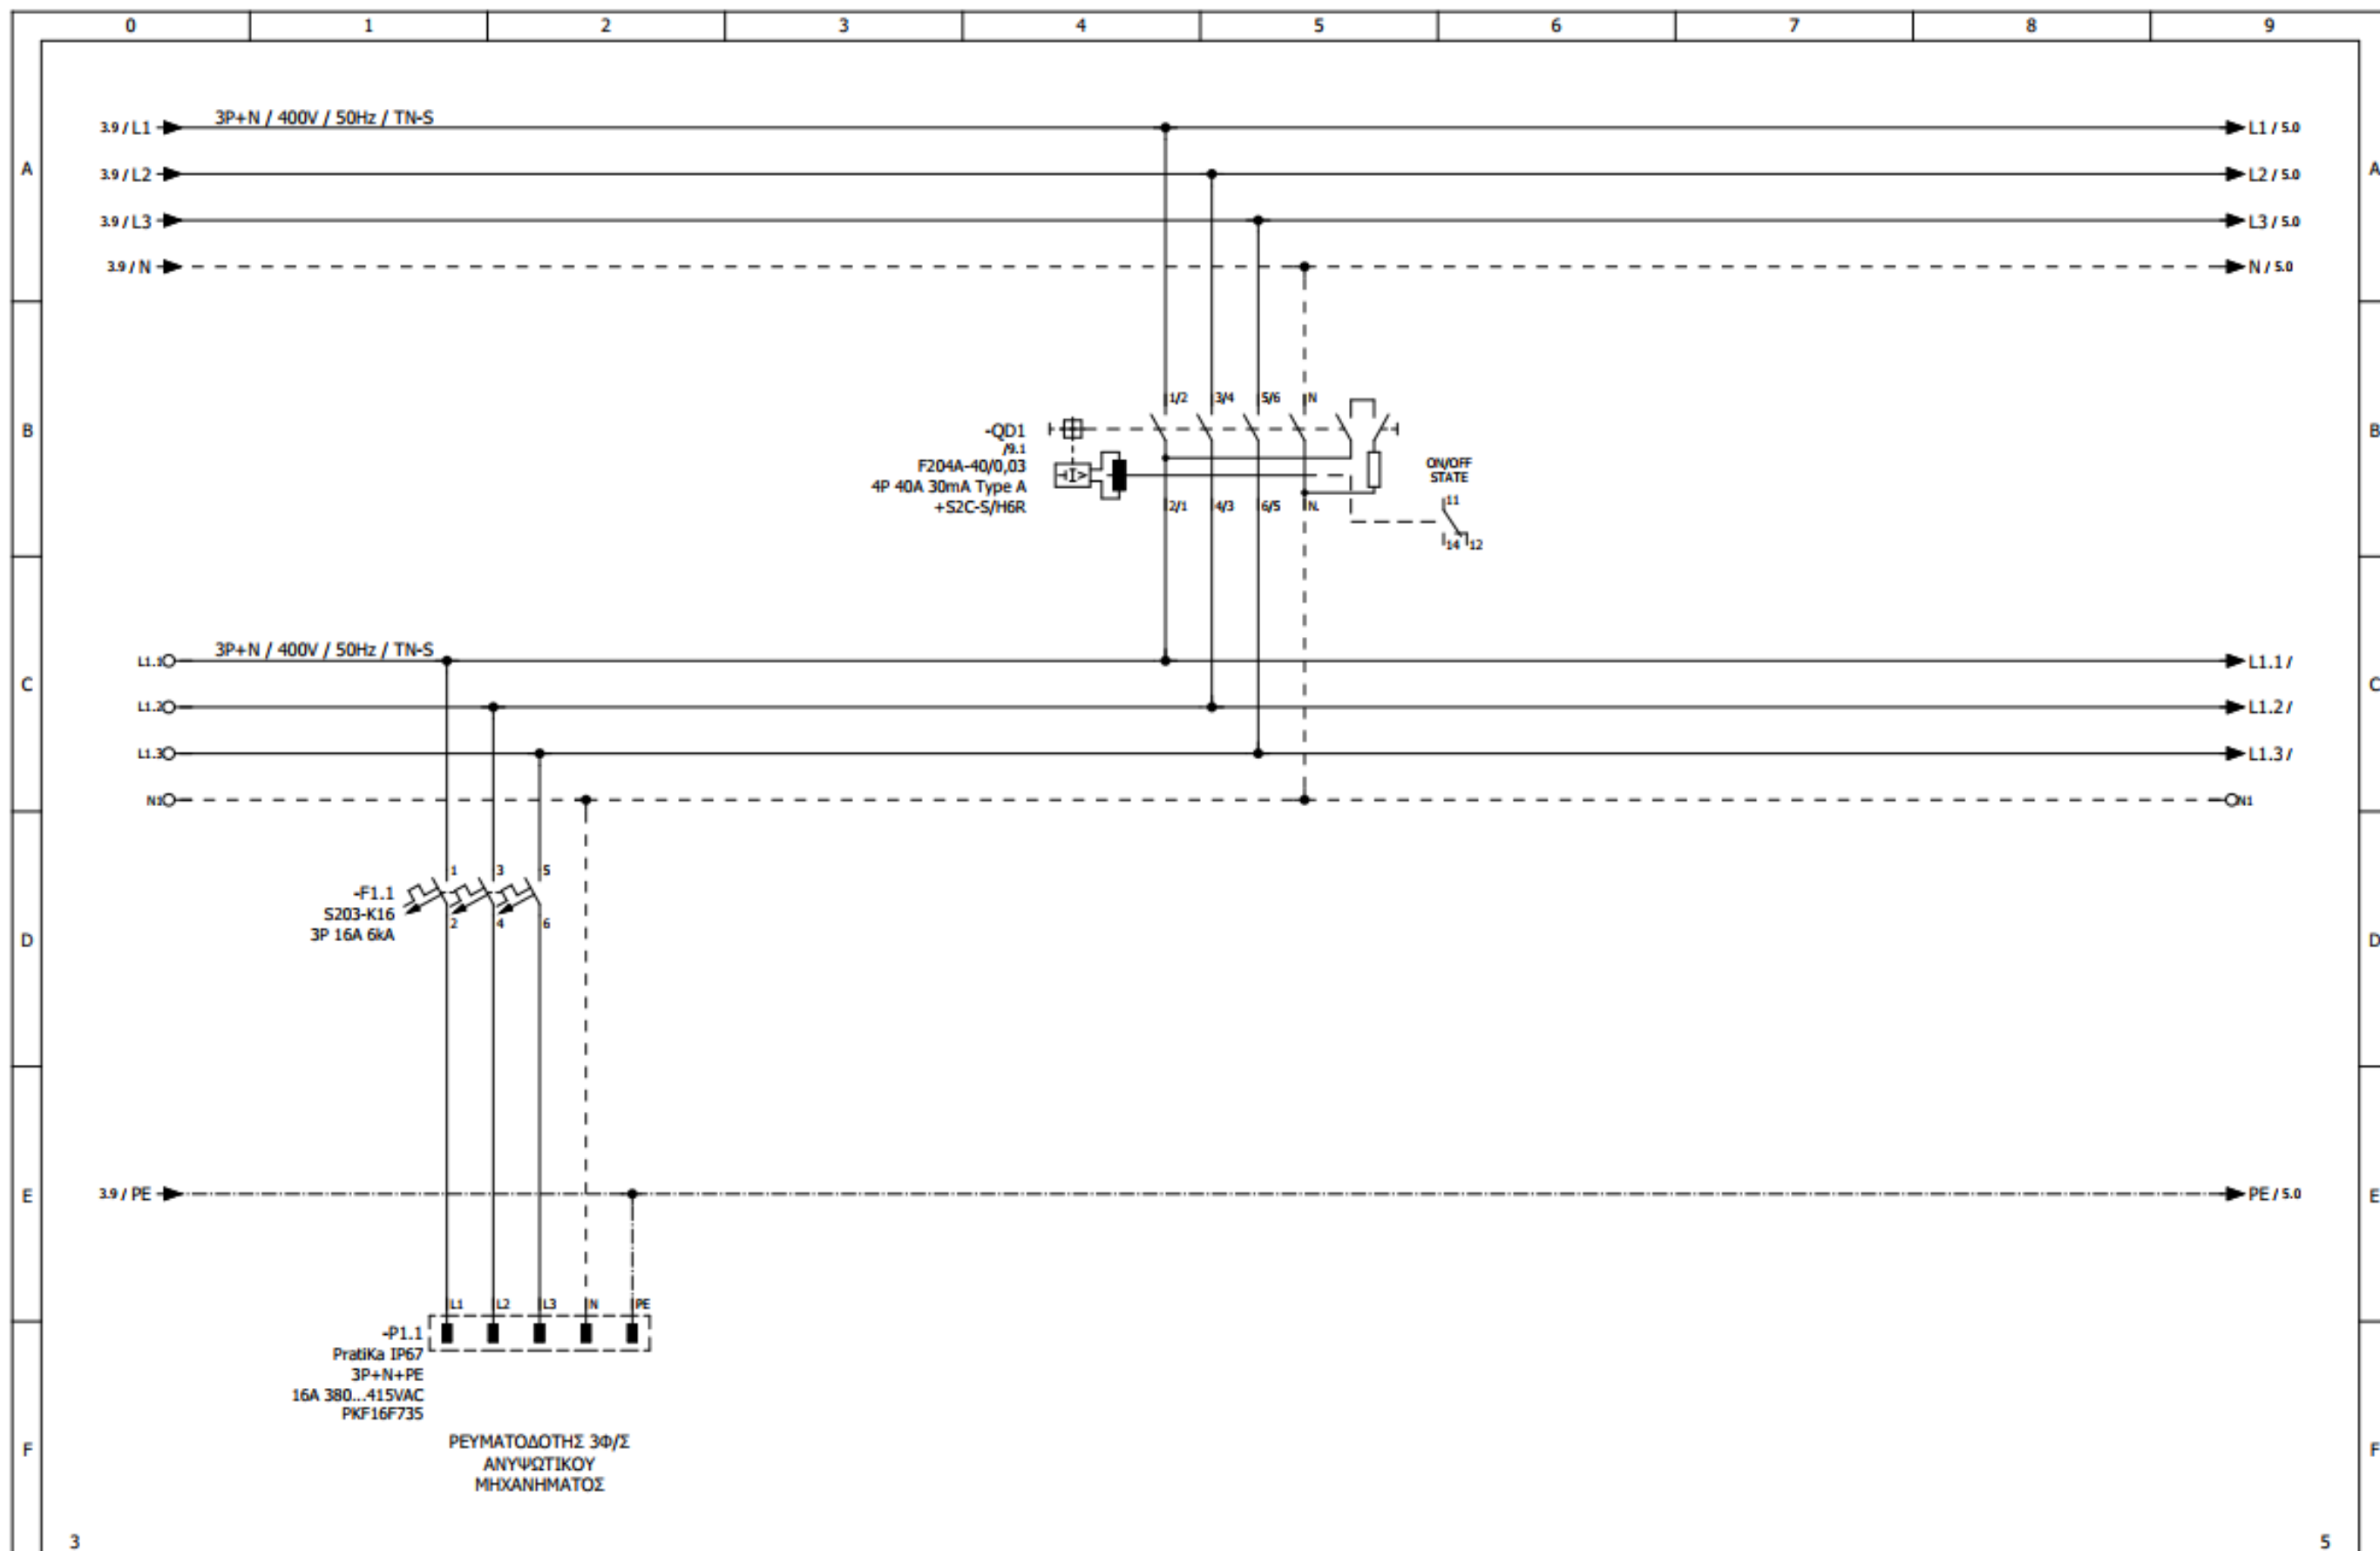


Revision	Date	Description	Designed	C.CHRISOSTOMIDIS	Customer:	BI AUTOMATIONS	Page description:	KYKΛΩΜΑ ΙΣΧΥΟΣ	Panel:	ΠΙΝΑΚΑΣ ΠΥΛΩΝΑΣ ΦΩΤΙΣΜΟΥ Νο49	Function:	=
			Checked	C.CHRISOSTOMIDIS	Project:	ΟΡΓΑΝΙΣΜΟΣ ΛΙΜΕΝΟΣ ΘΕΣΣΑΛΟΝΙΚΗΣ			Panel serial number:	---	Location:	+
			Approved	C.CHRISOSTOMIDIS					Doc No:	---	Structure:	&
			Date	20/2/2024					Order No:	---	Page:	4
									Contract No:	---	Sheet / Out of:	4 / 12

SEBtechniques reserves all rights in this document and the information contained therein. Reproduction, use or disclosure to third parties without express authority is strictly forbidden.

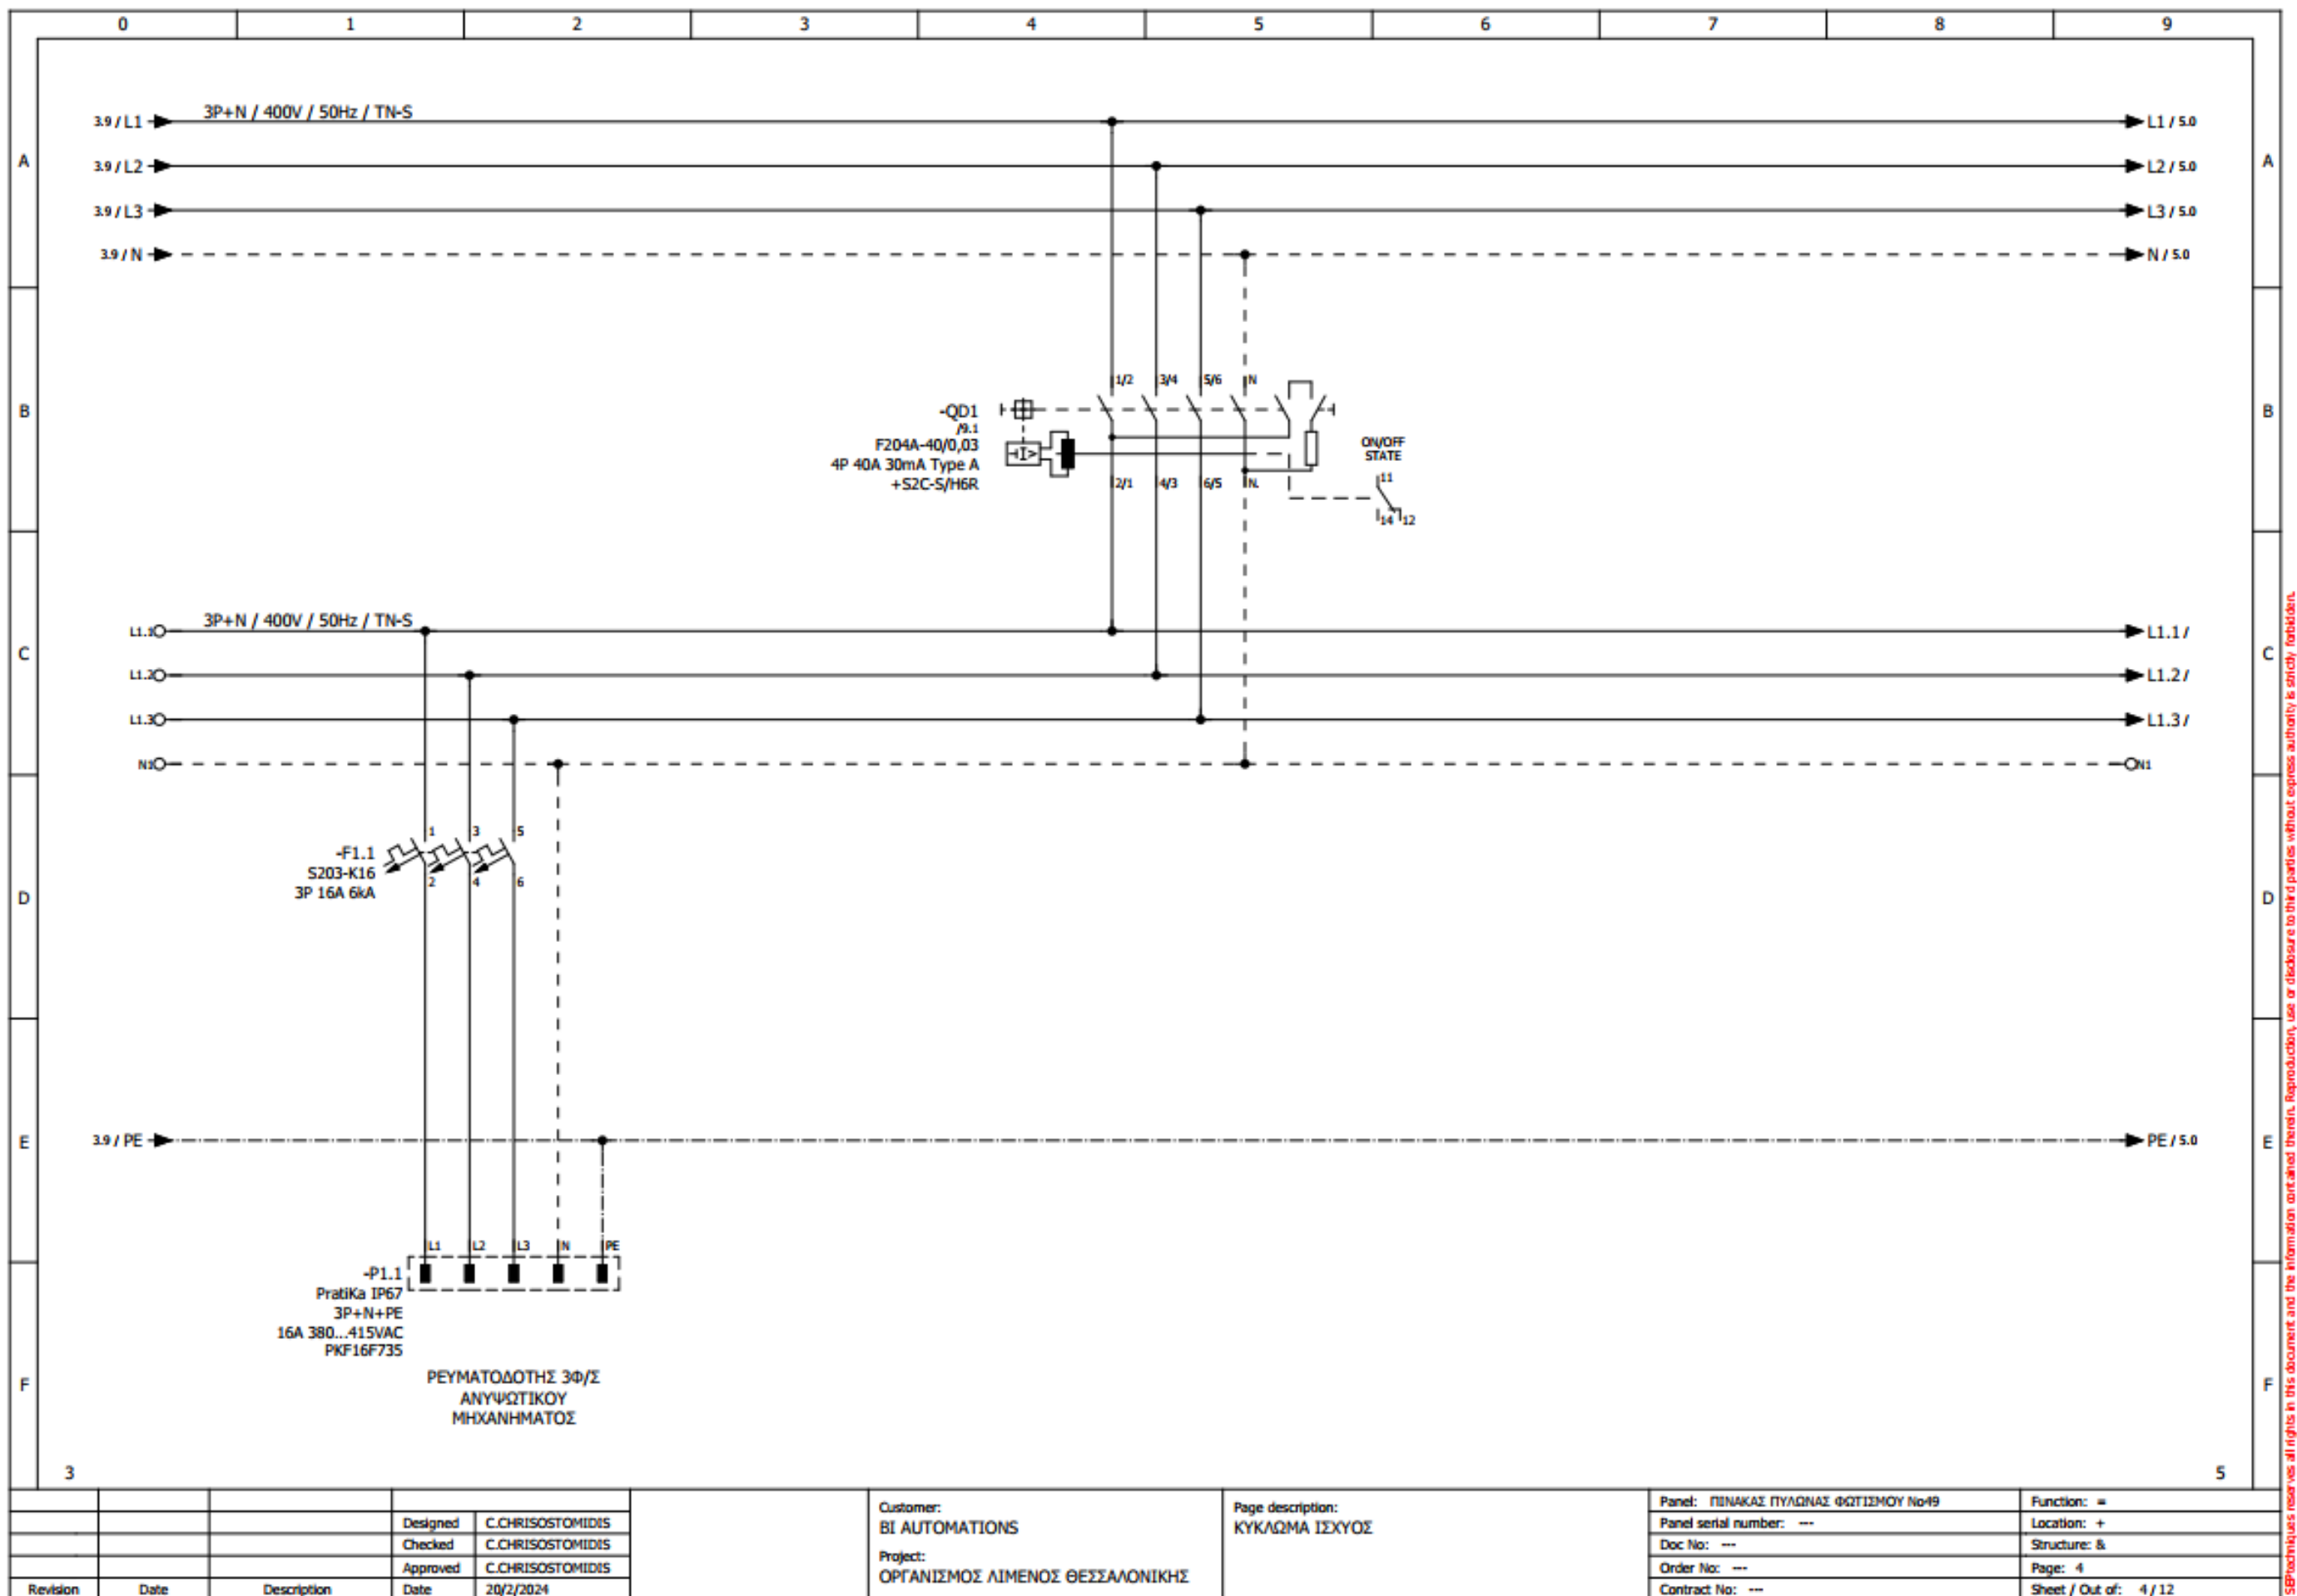


SEPractiques reserves all rights in this document and the information contained therein. Reproduction, use or disclosure to third parties without express authority is strictly forbidden.

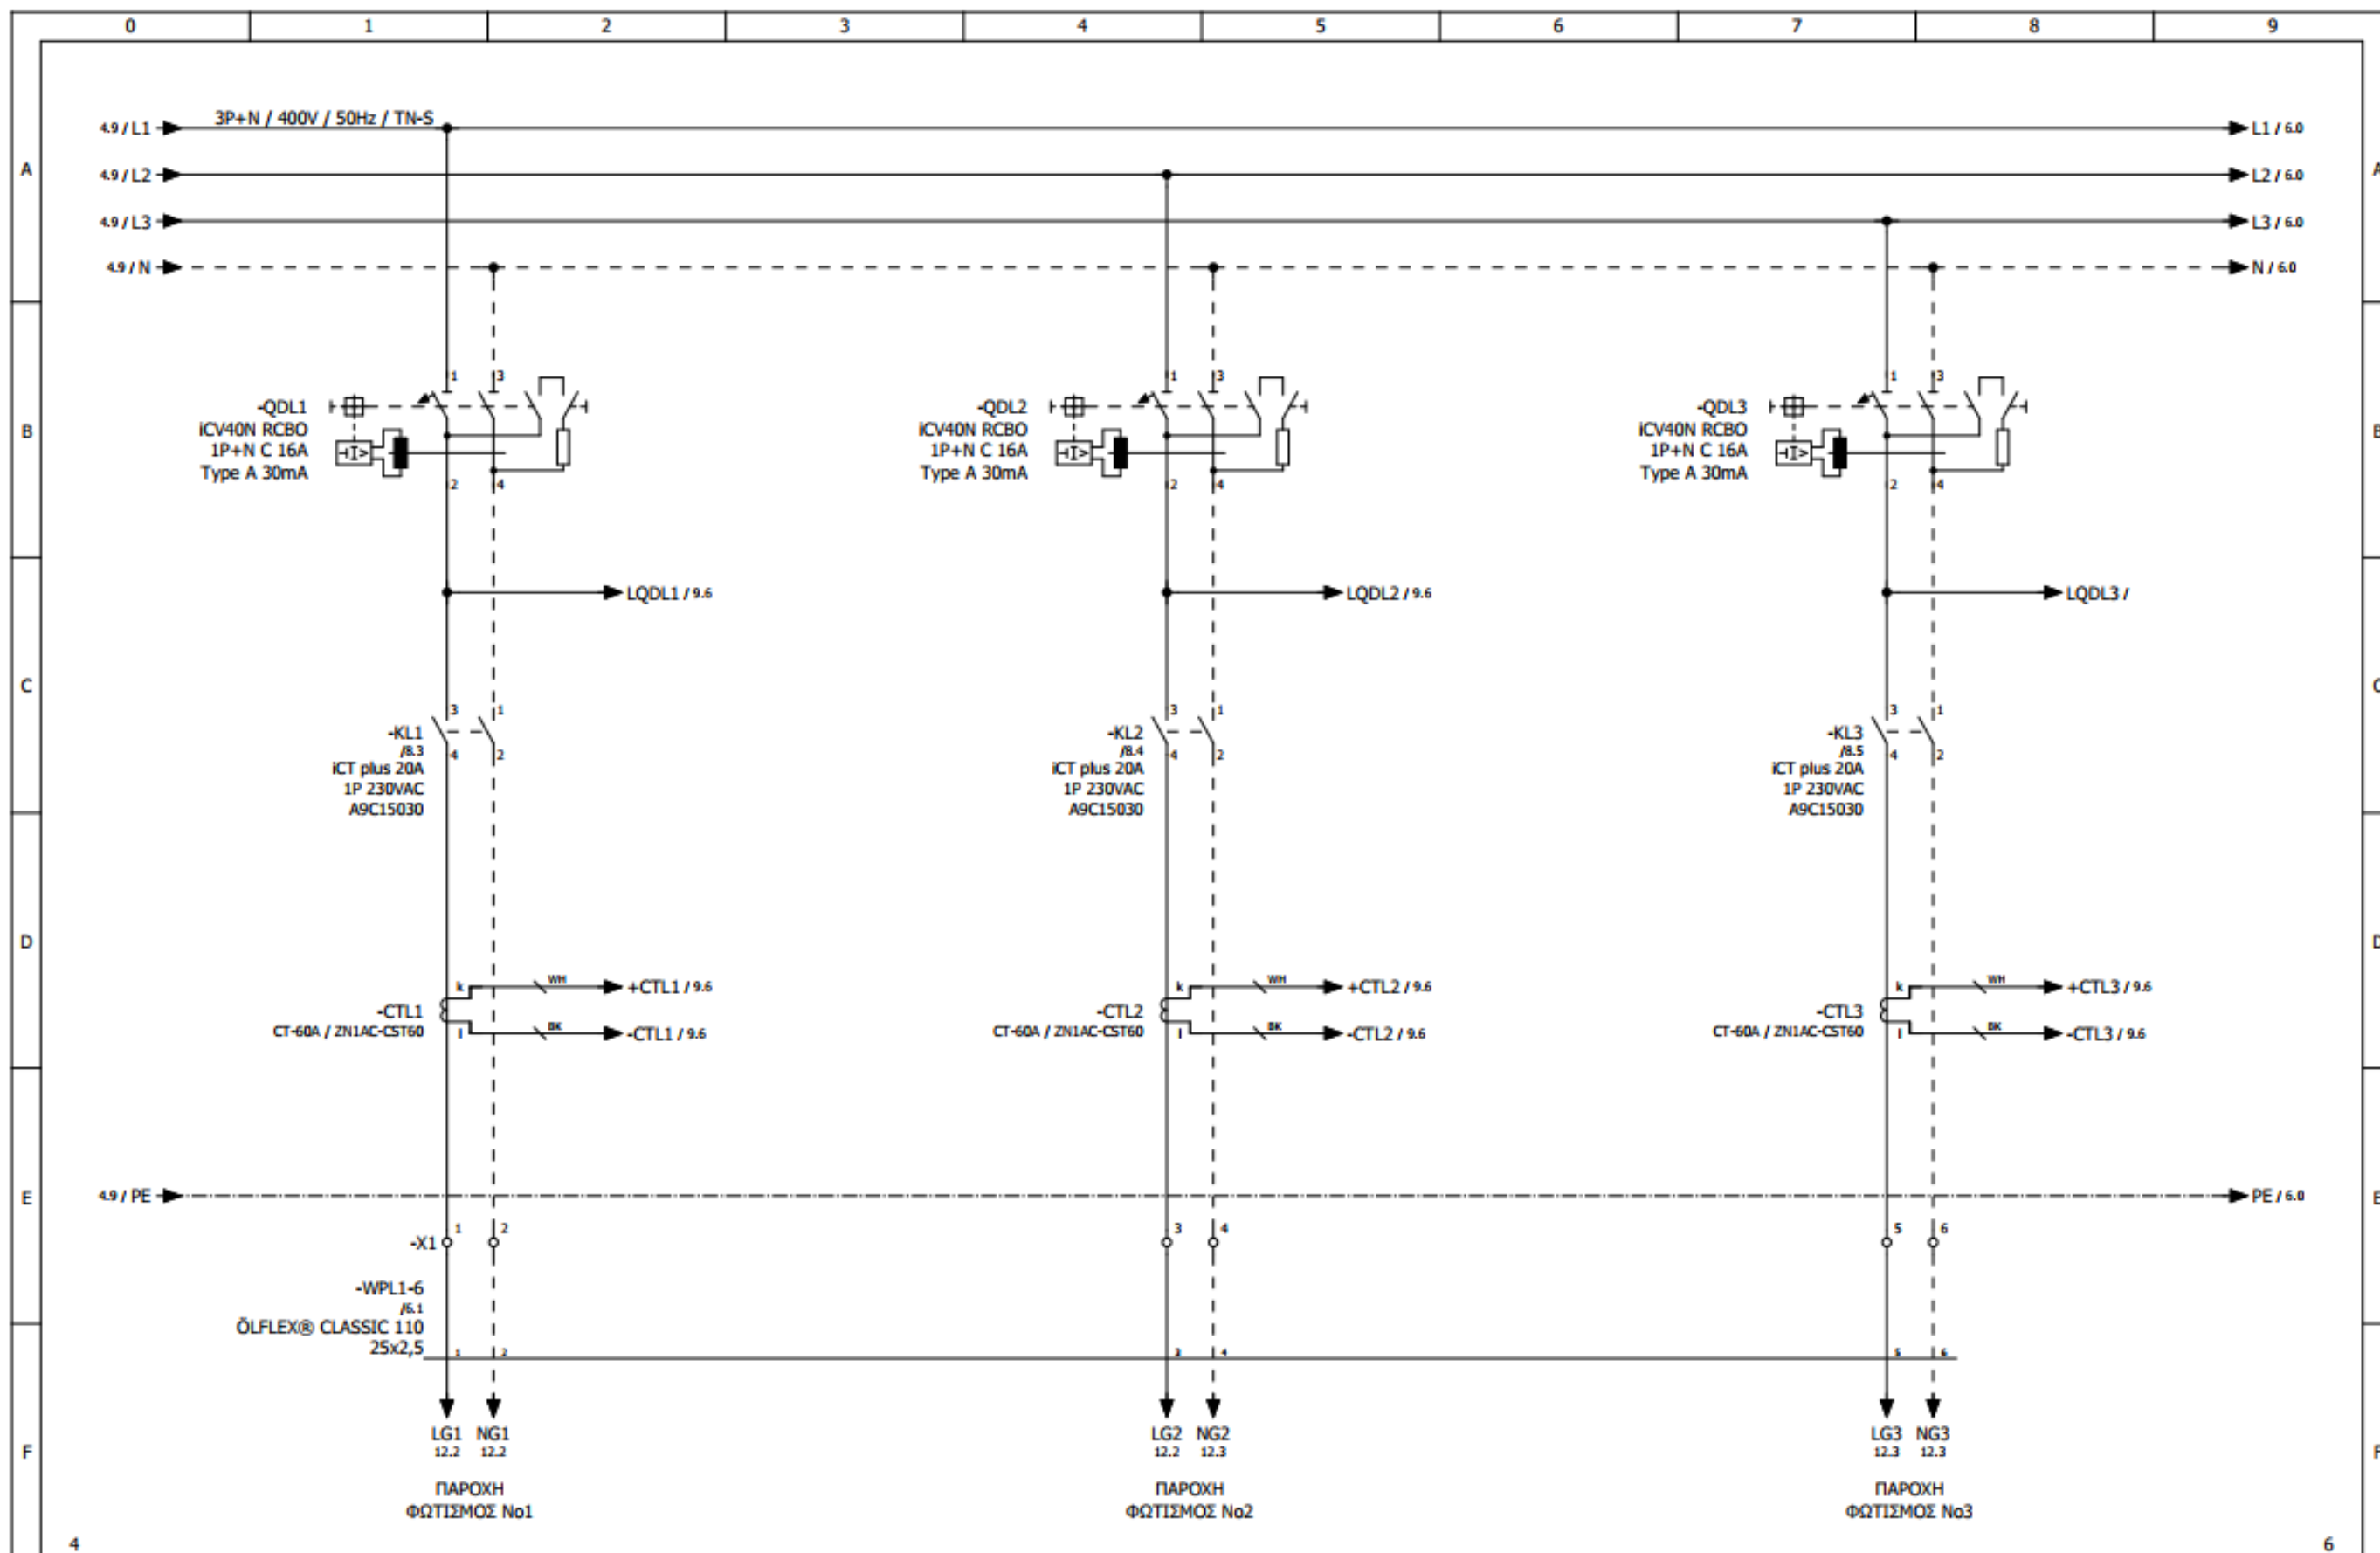


Revision	Date	Description	Date	20/2/2024	Customer: BI AUTOMATIONS	Page description: ΚΥΚΛΩΜΑ ΙΣΧΥΟΣ	Panel: ΠΙΝΑΚΑΣ ΠΥΛΩΝΑΣ ΦΩΤΙΣΜΟΥ Νο49	Function: =
			Designed	C.CHRISOSTOMIDIS			Panel serial number: ---	Location: +
			Checked	C.CHRISOSTOMIDIS			Doc No: ---	Structure: &
			Approved	C.CHRISOSTOMIDIS	Project: ΟΡΓΑΝΙΣΜΟΣ ΛΙΜΕΝΟΣ ΘΕΣΣΑΛΟΝΙΚΗΣ		Order No: ---	Page: 5
							Contract No: ---	Sheet / Out of: 5 / 12

SBPtechniques reserves all rights in this document and the information contained therein. Reproduction, use or disclosure to third parties without express authority is strictly forbidden.

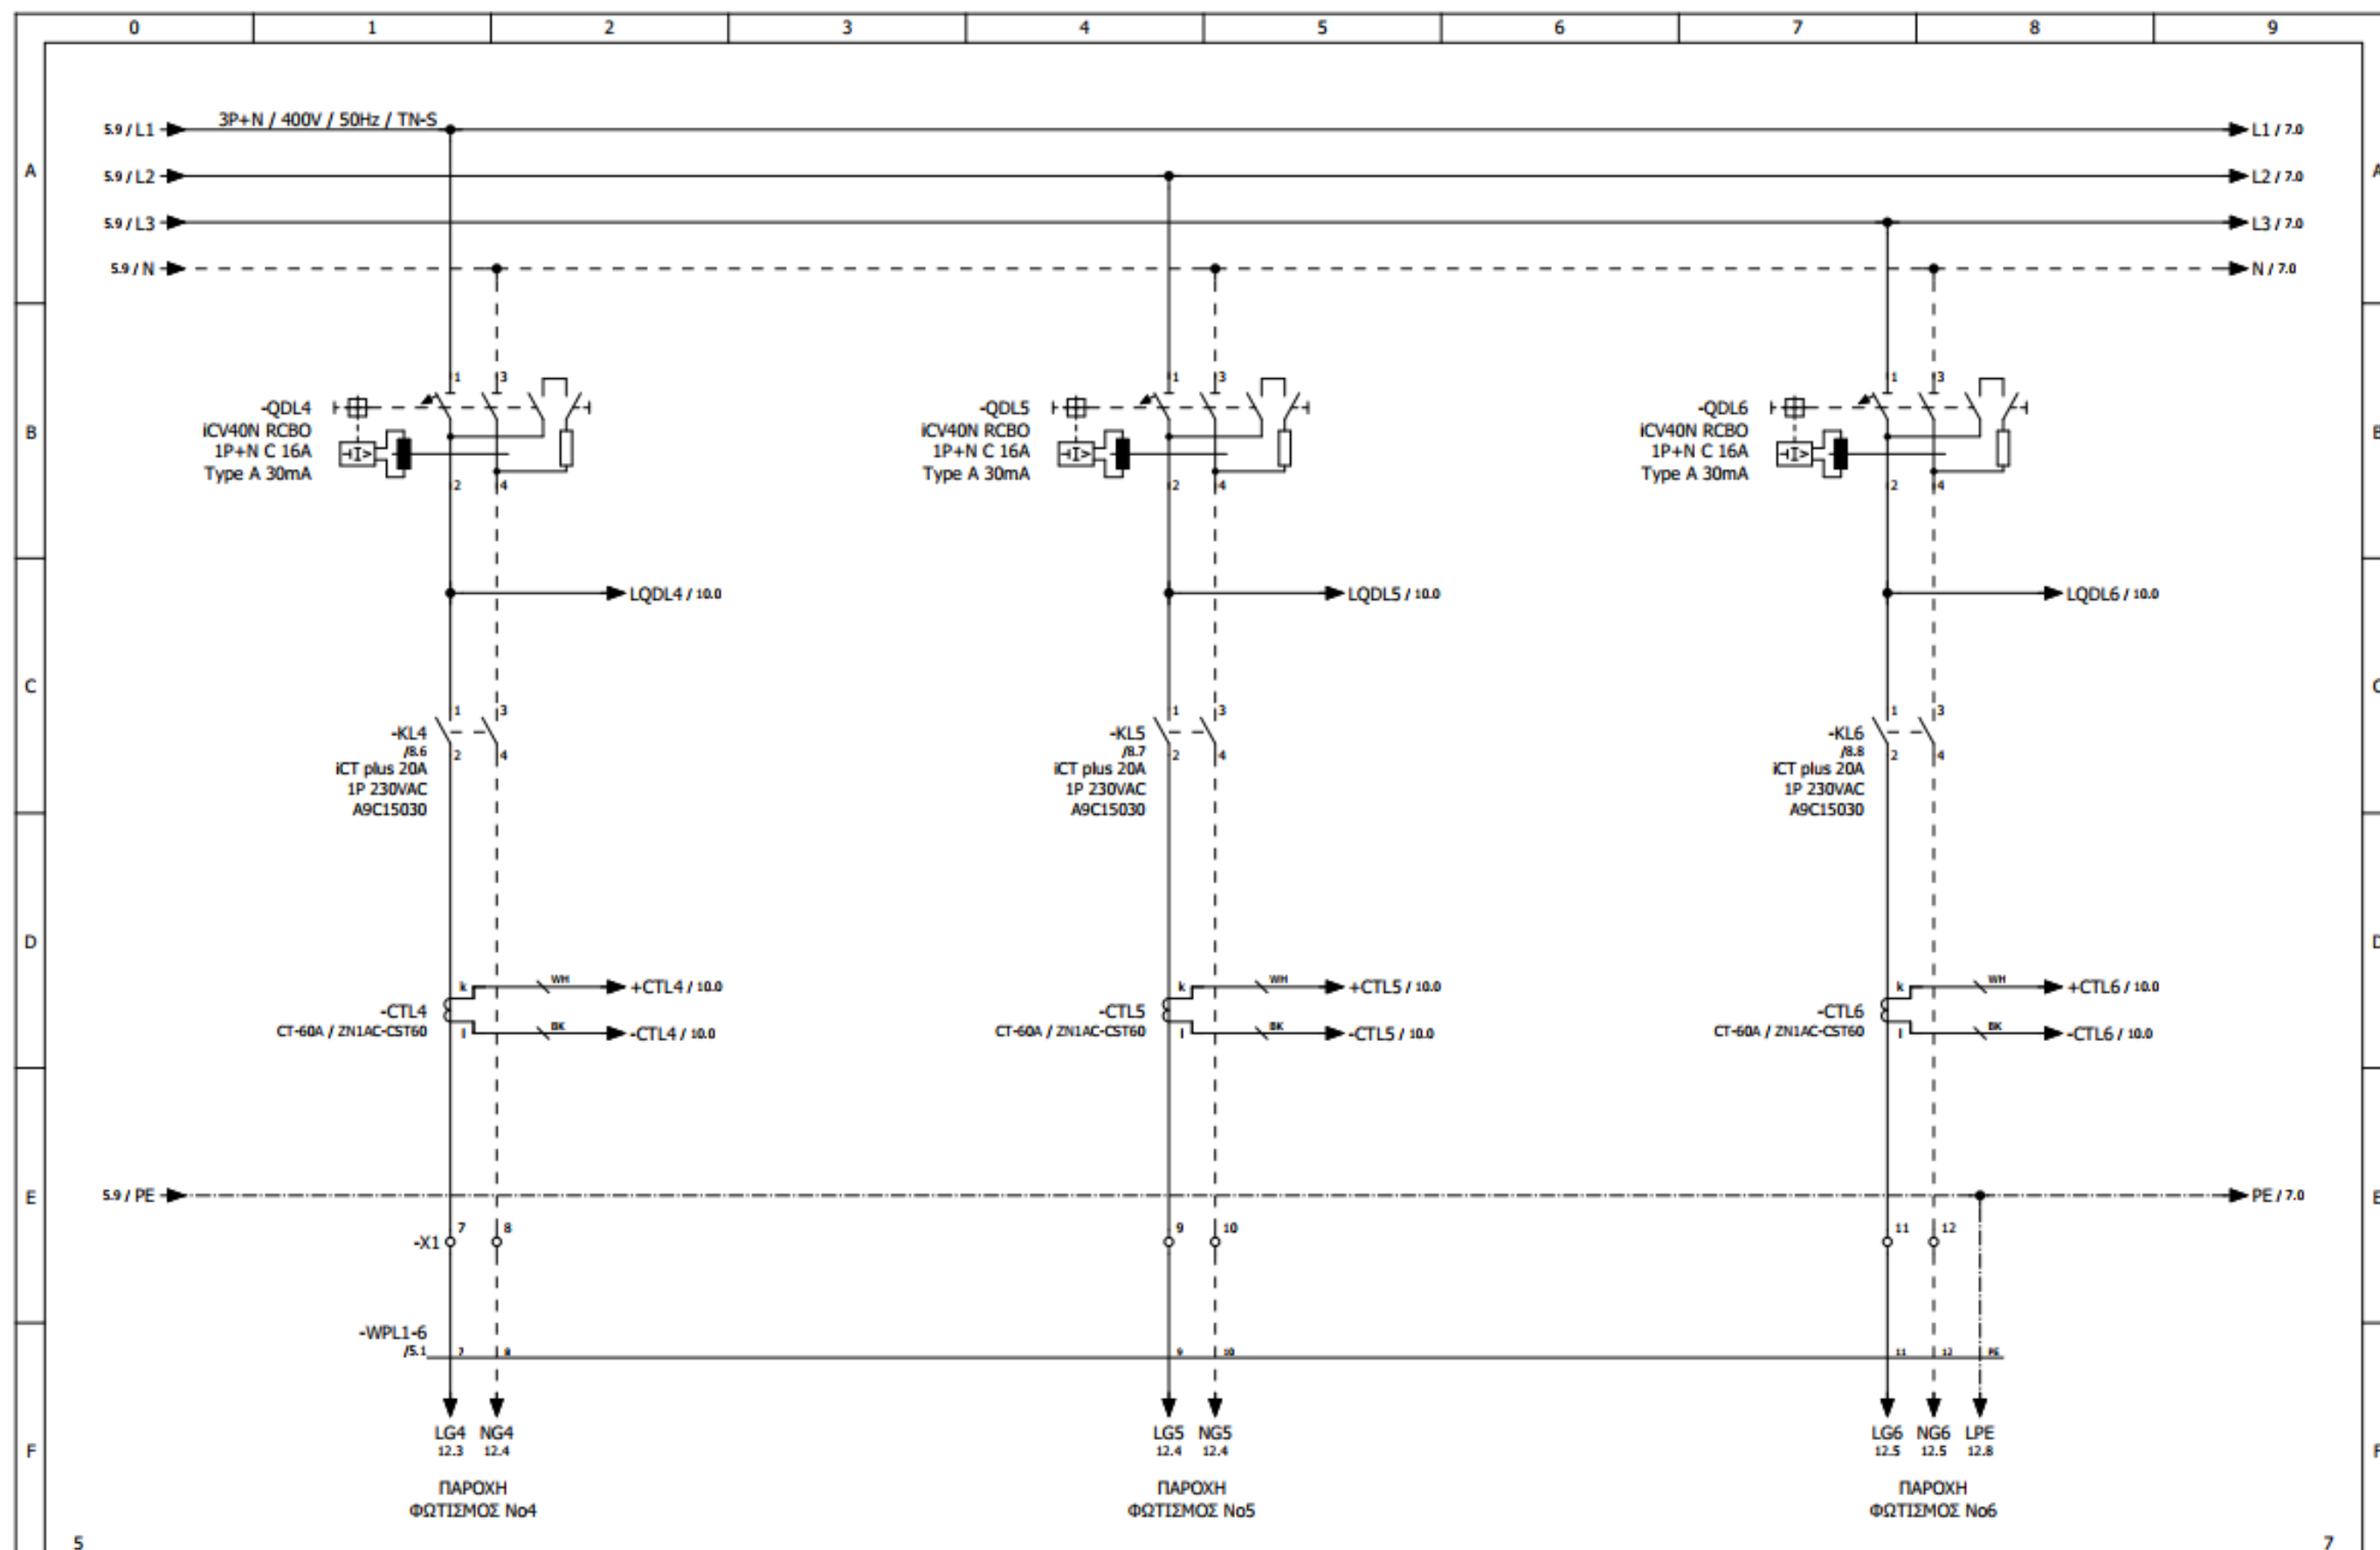


Revision	Date	Description	Date	20/2/2024	Customer: BI AUTOMATIONS	Page description: ΚΥΚΛΩΜΑ ΙΣΧΥΟΣ	Panel: ΠΙΝΑΚΑΣ ΠΥΛΩΝΑΣ ΦΩΤΙΣΜΟΥ Νο49	Function: =
			Designed	C.CHRISOSTOMIDIS			Panel serial number: ---	Location: +
			Checked	C.CHRISOSTOMIDIS			Doc No: ---	Structure: &
			Approved	C.CHRISOSTOMIDIS			Order No: ---	Page: 6
					Project: ΟΡΓΑΝΙΣΜΟΣ ΛΙΜΕΝΟΣ ΘΕΣΣΑΛΟΝΙΚΗΣ		Contract No: ---	Sheet / Out of: 6 / 12

SEPractiques reserves all rights in this document and the information contained therein. Reproduction, use or disclosure to third parties without express authority is strictly forbidden.

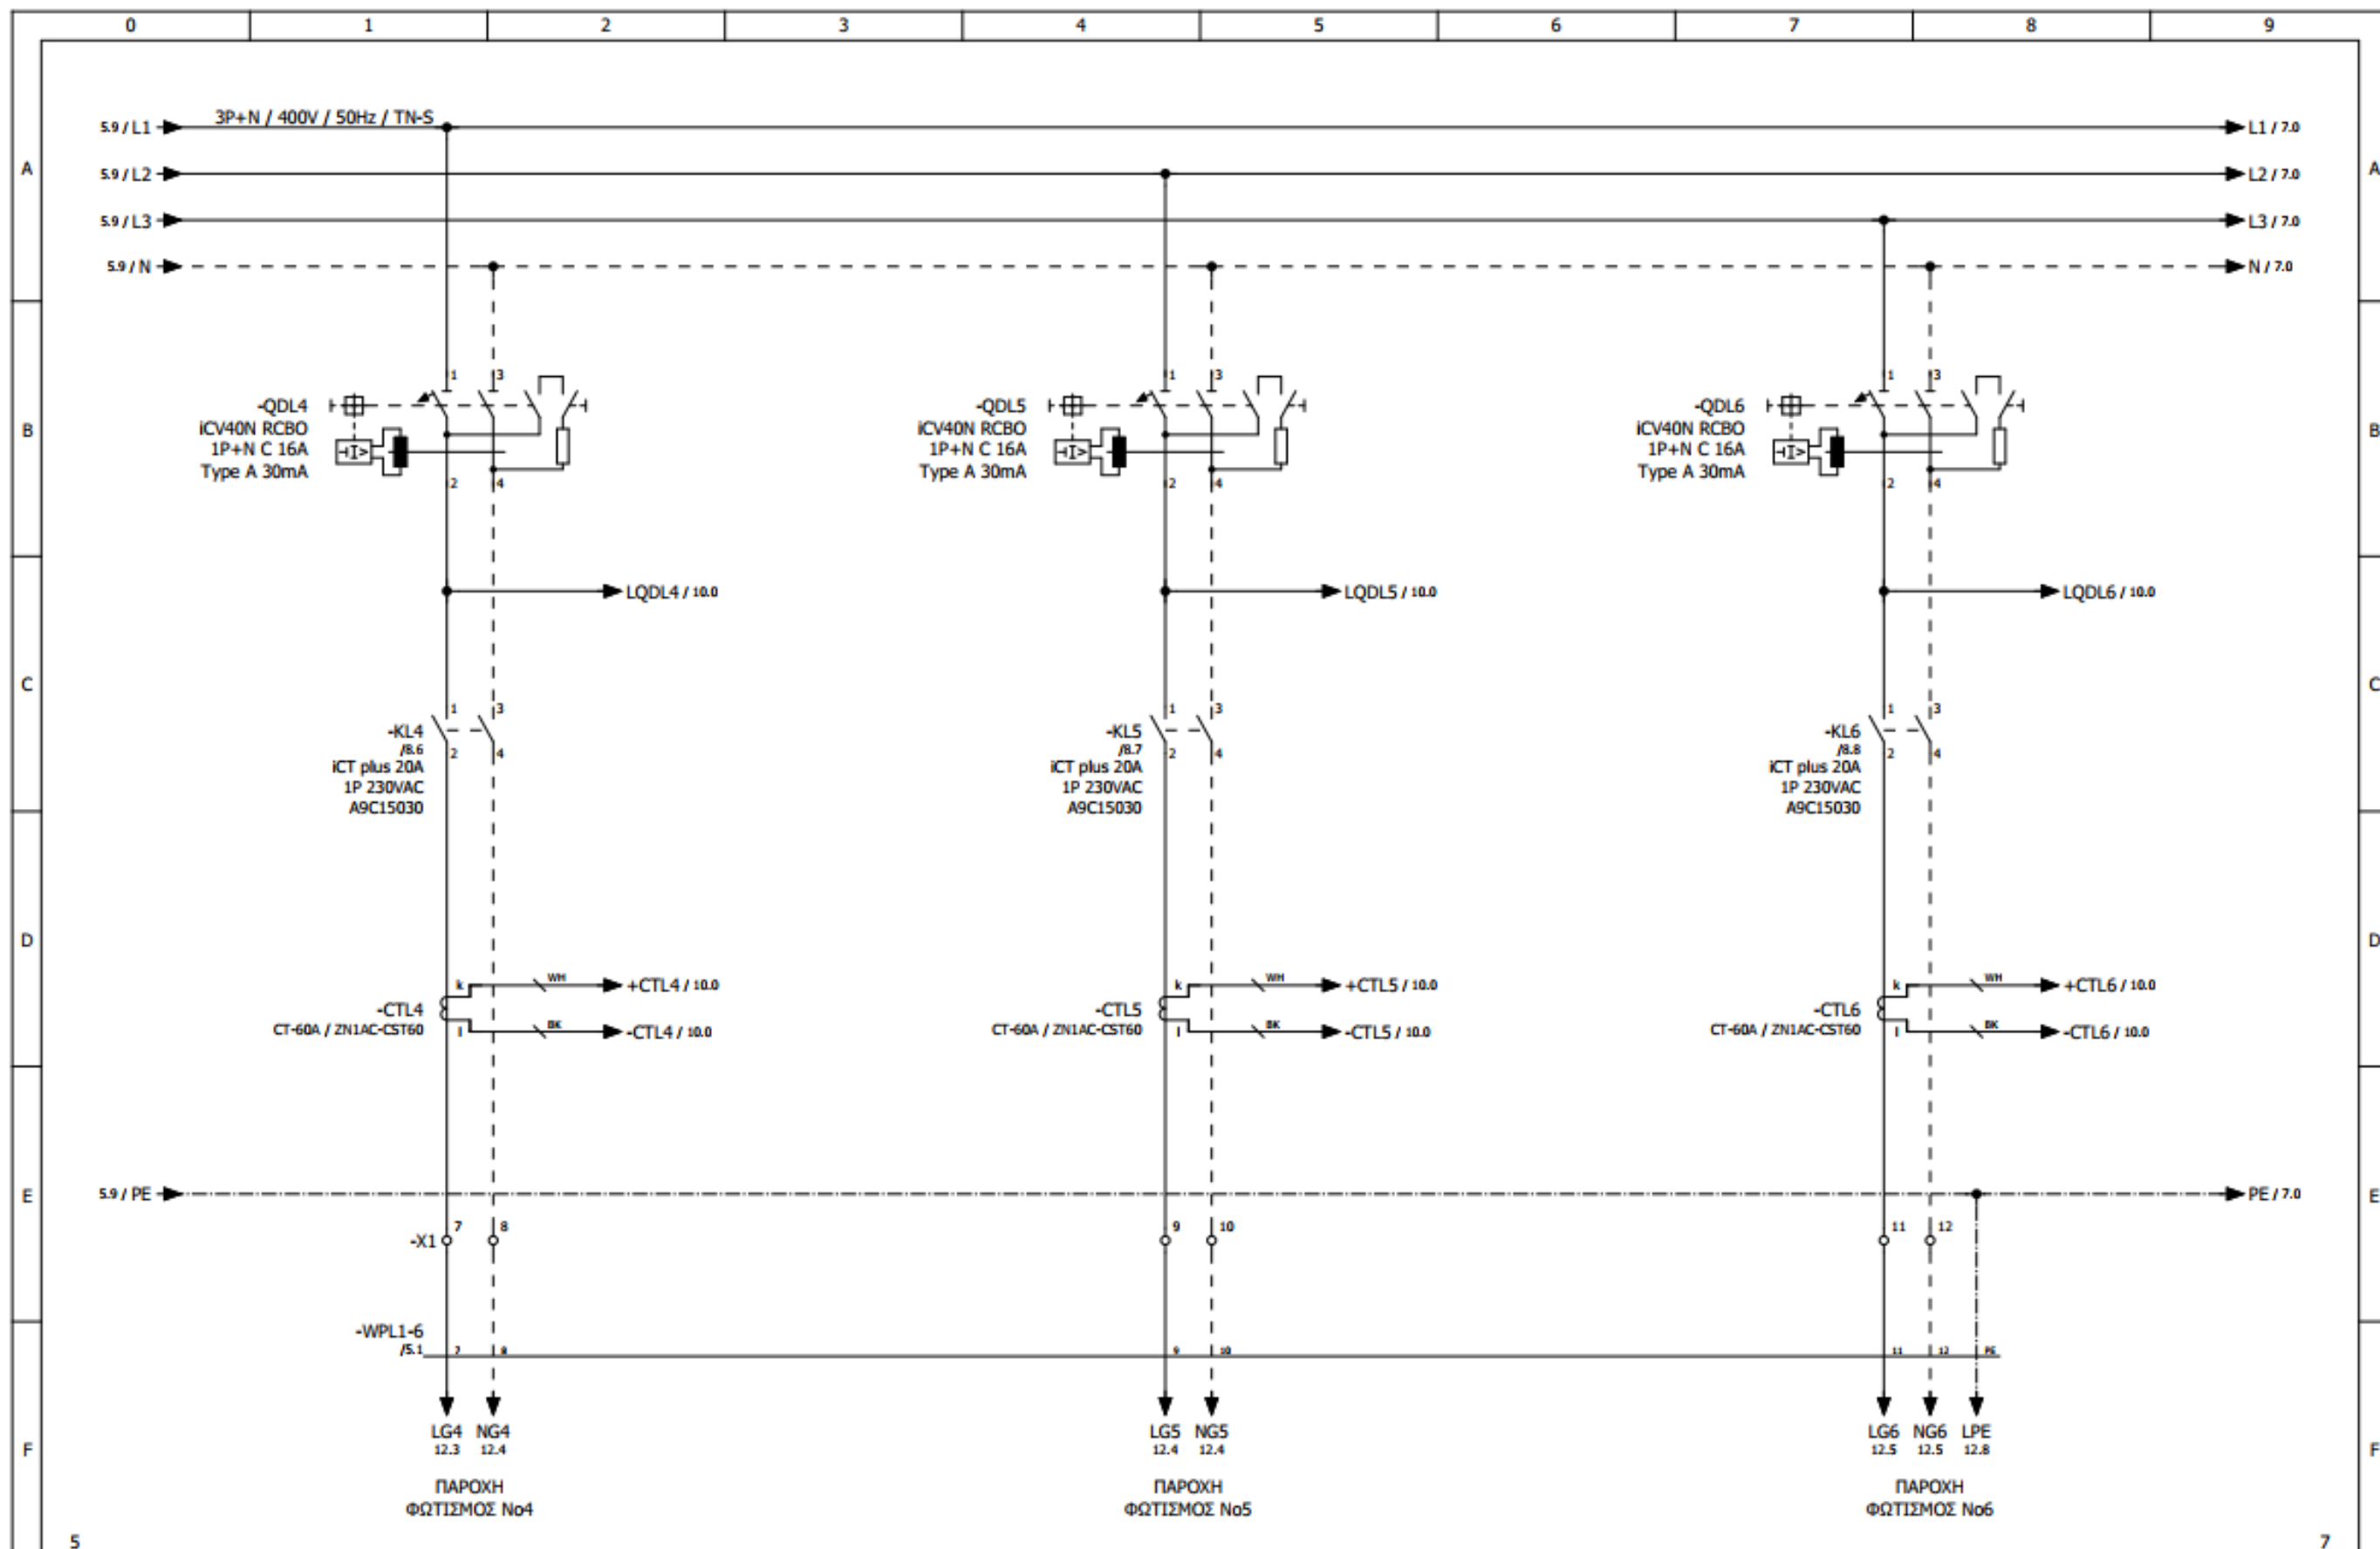


Revision	Date	Description	Designed	C.CHRISOSTOMIDES	Customer:	BI AUTOMATIONS	Page description:	ΚΥΚΛΩΜΑ ΙΣΧΥΟΣ	Panel:	ΠΙΝΑΚΑΣ ΠΥΛΩΝΑΣ ΦΩΤΙΣΜΟΥ Νο49	Function:	=
			Checked	C.CHRISOSTOMIDES	Project:	ΟΡΓΑΝΙΣΜΟΣ ΛΙΜΕΝΟΣ ΘΕΣΣΑΛΟΝΙΚΗΣ			Panel serial number:	---	Location:	+
			Approved	C.CHRISOSTOMIDES					Doc No:	---	Structure:	&
									Order No:	---	Page:	6
									Contract No:	---	Sheet / Out of:	6 / 12

SEBtechniques reserves all rights in this document and the information contained therein. Reproduction, use or disclosure to third parties without express authority is strictly forbidden.

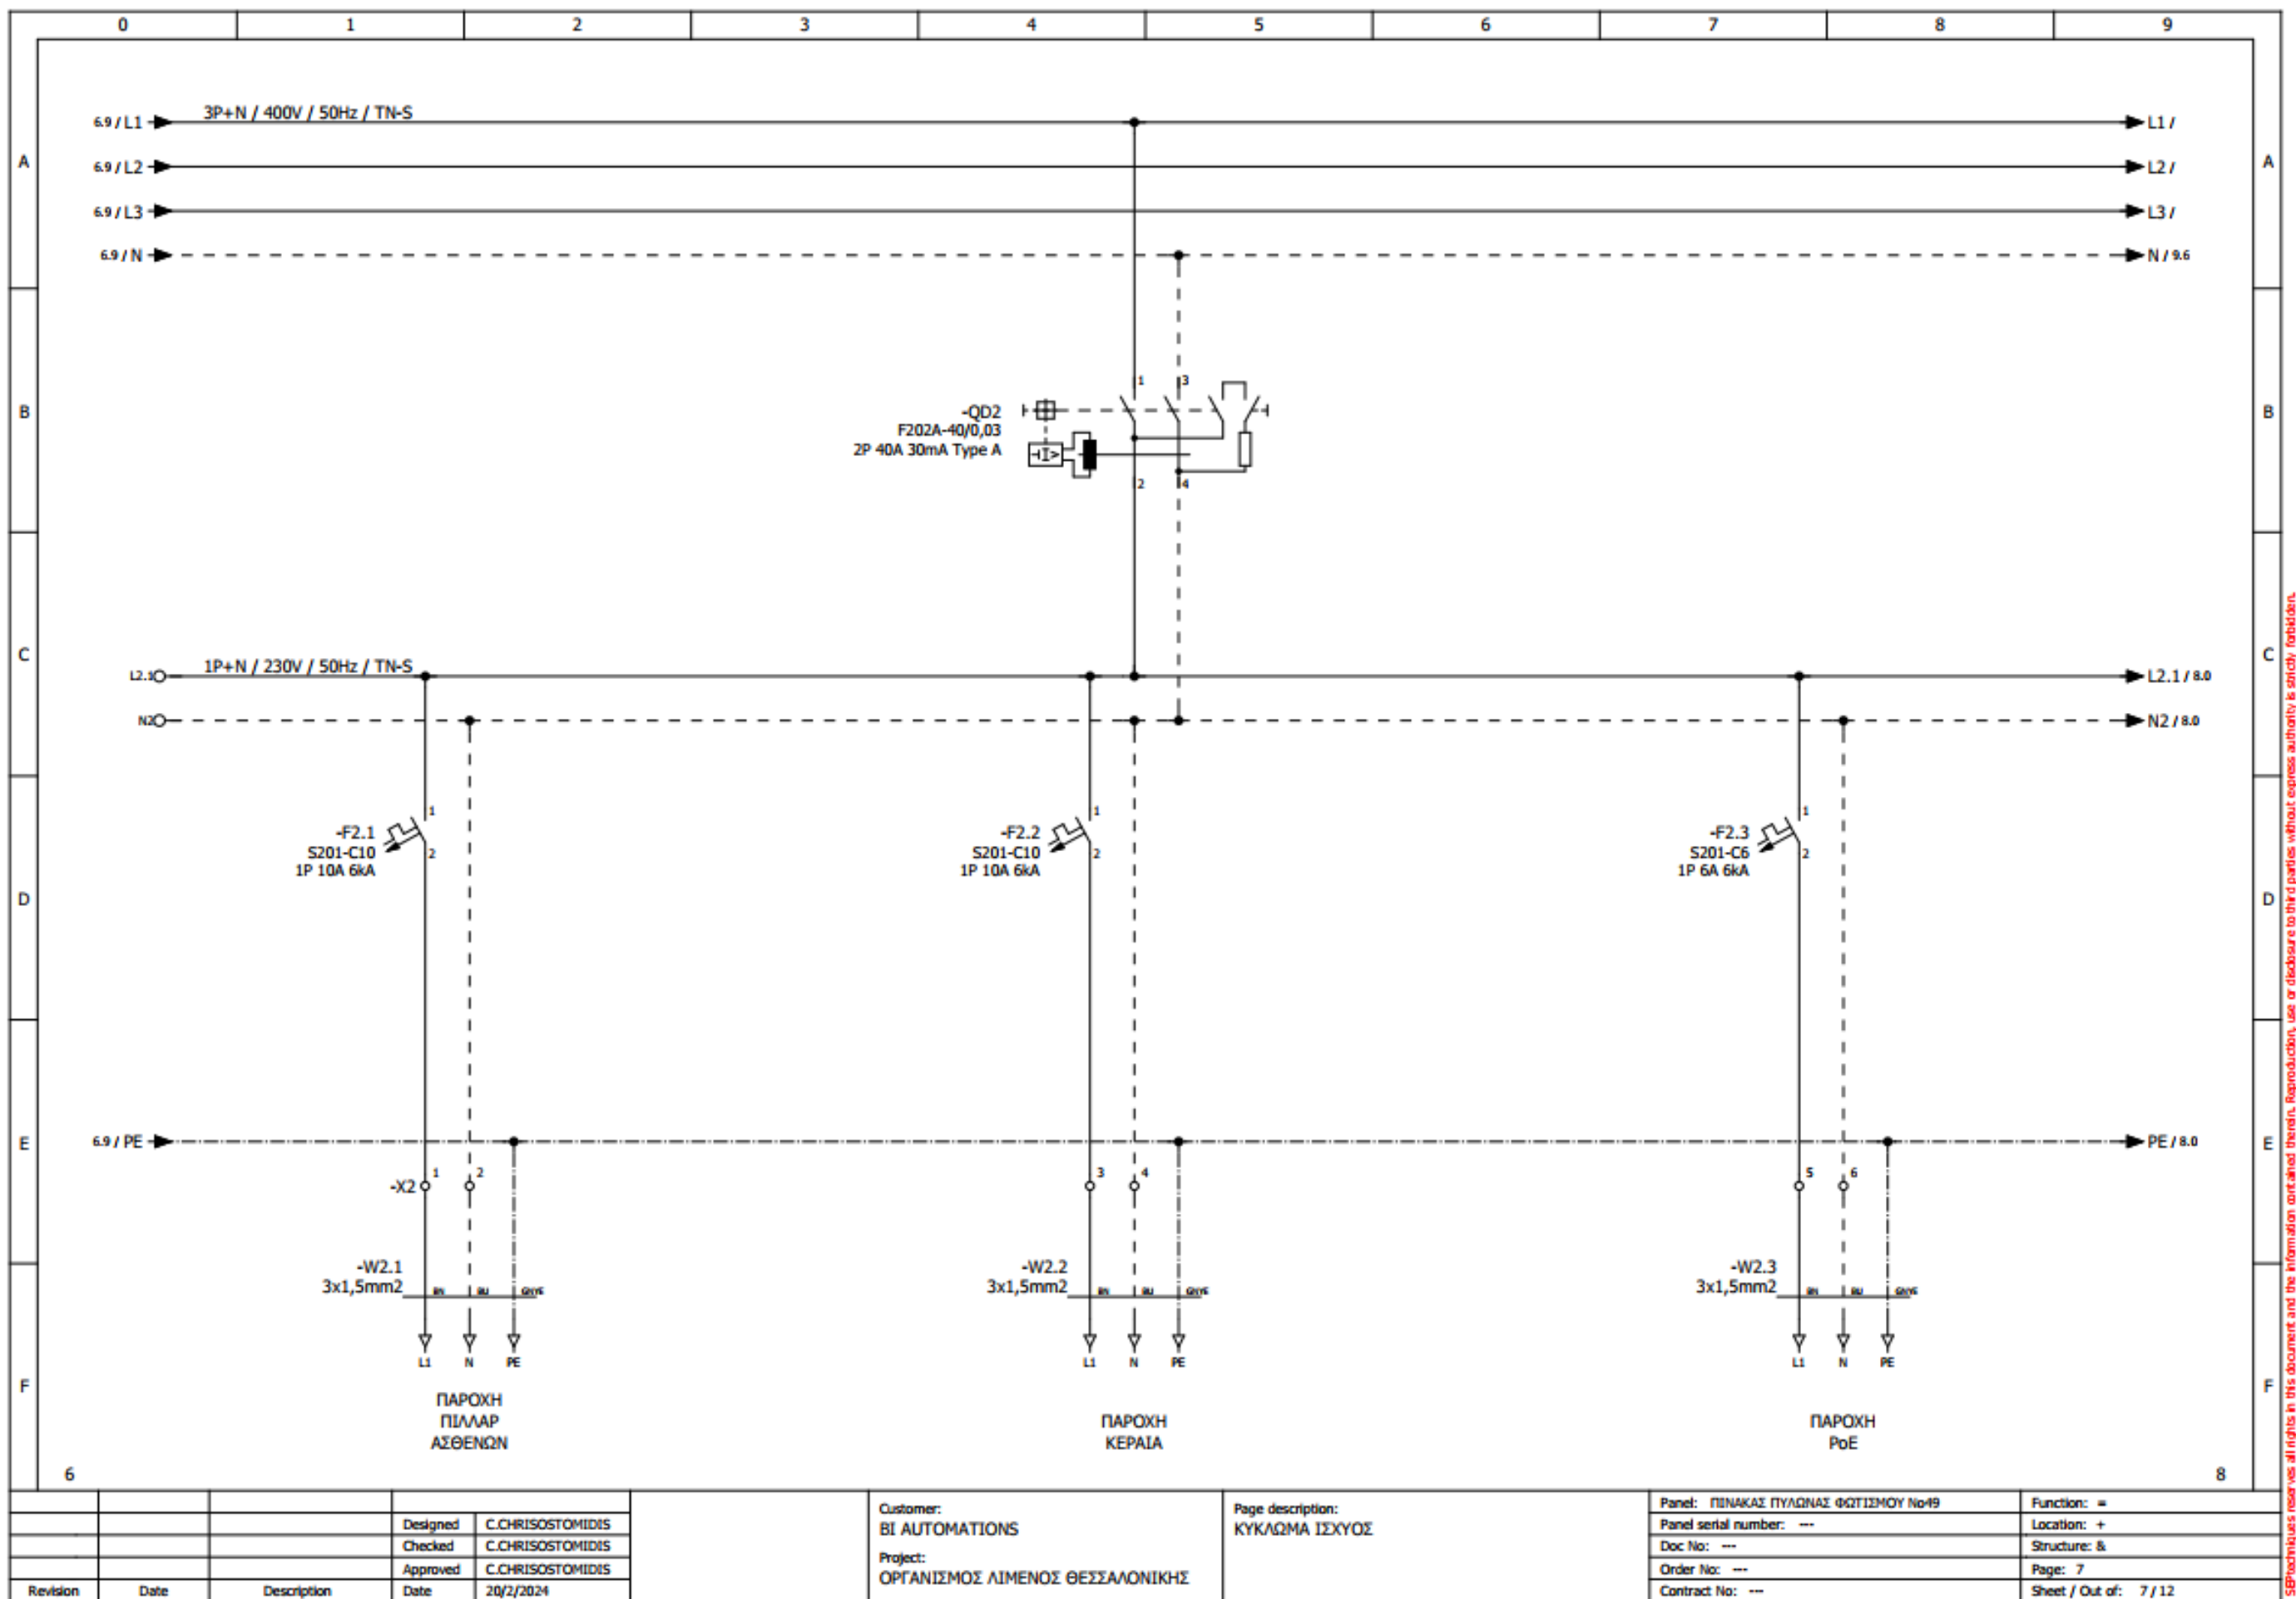


SBTechniques reserves all rights in this document and the information contained therein. Reproduction, use or disclosure to third parties without express authority is strictly forbidden.

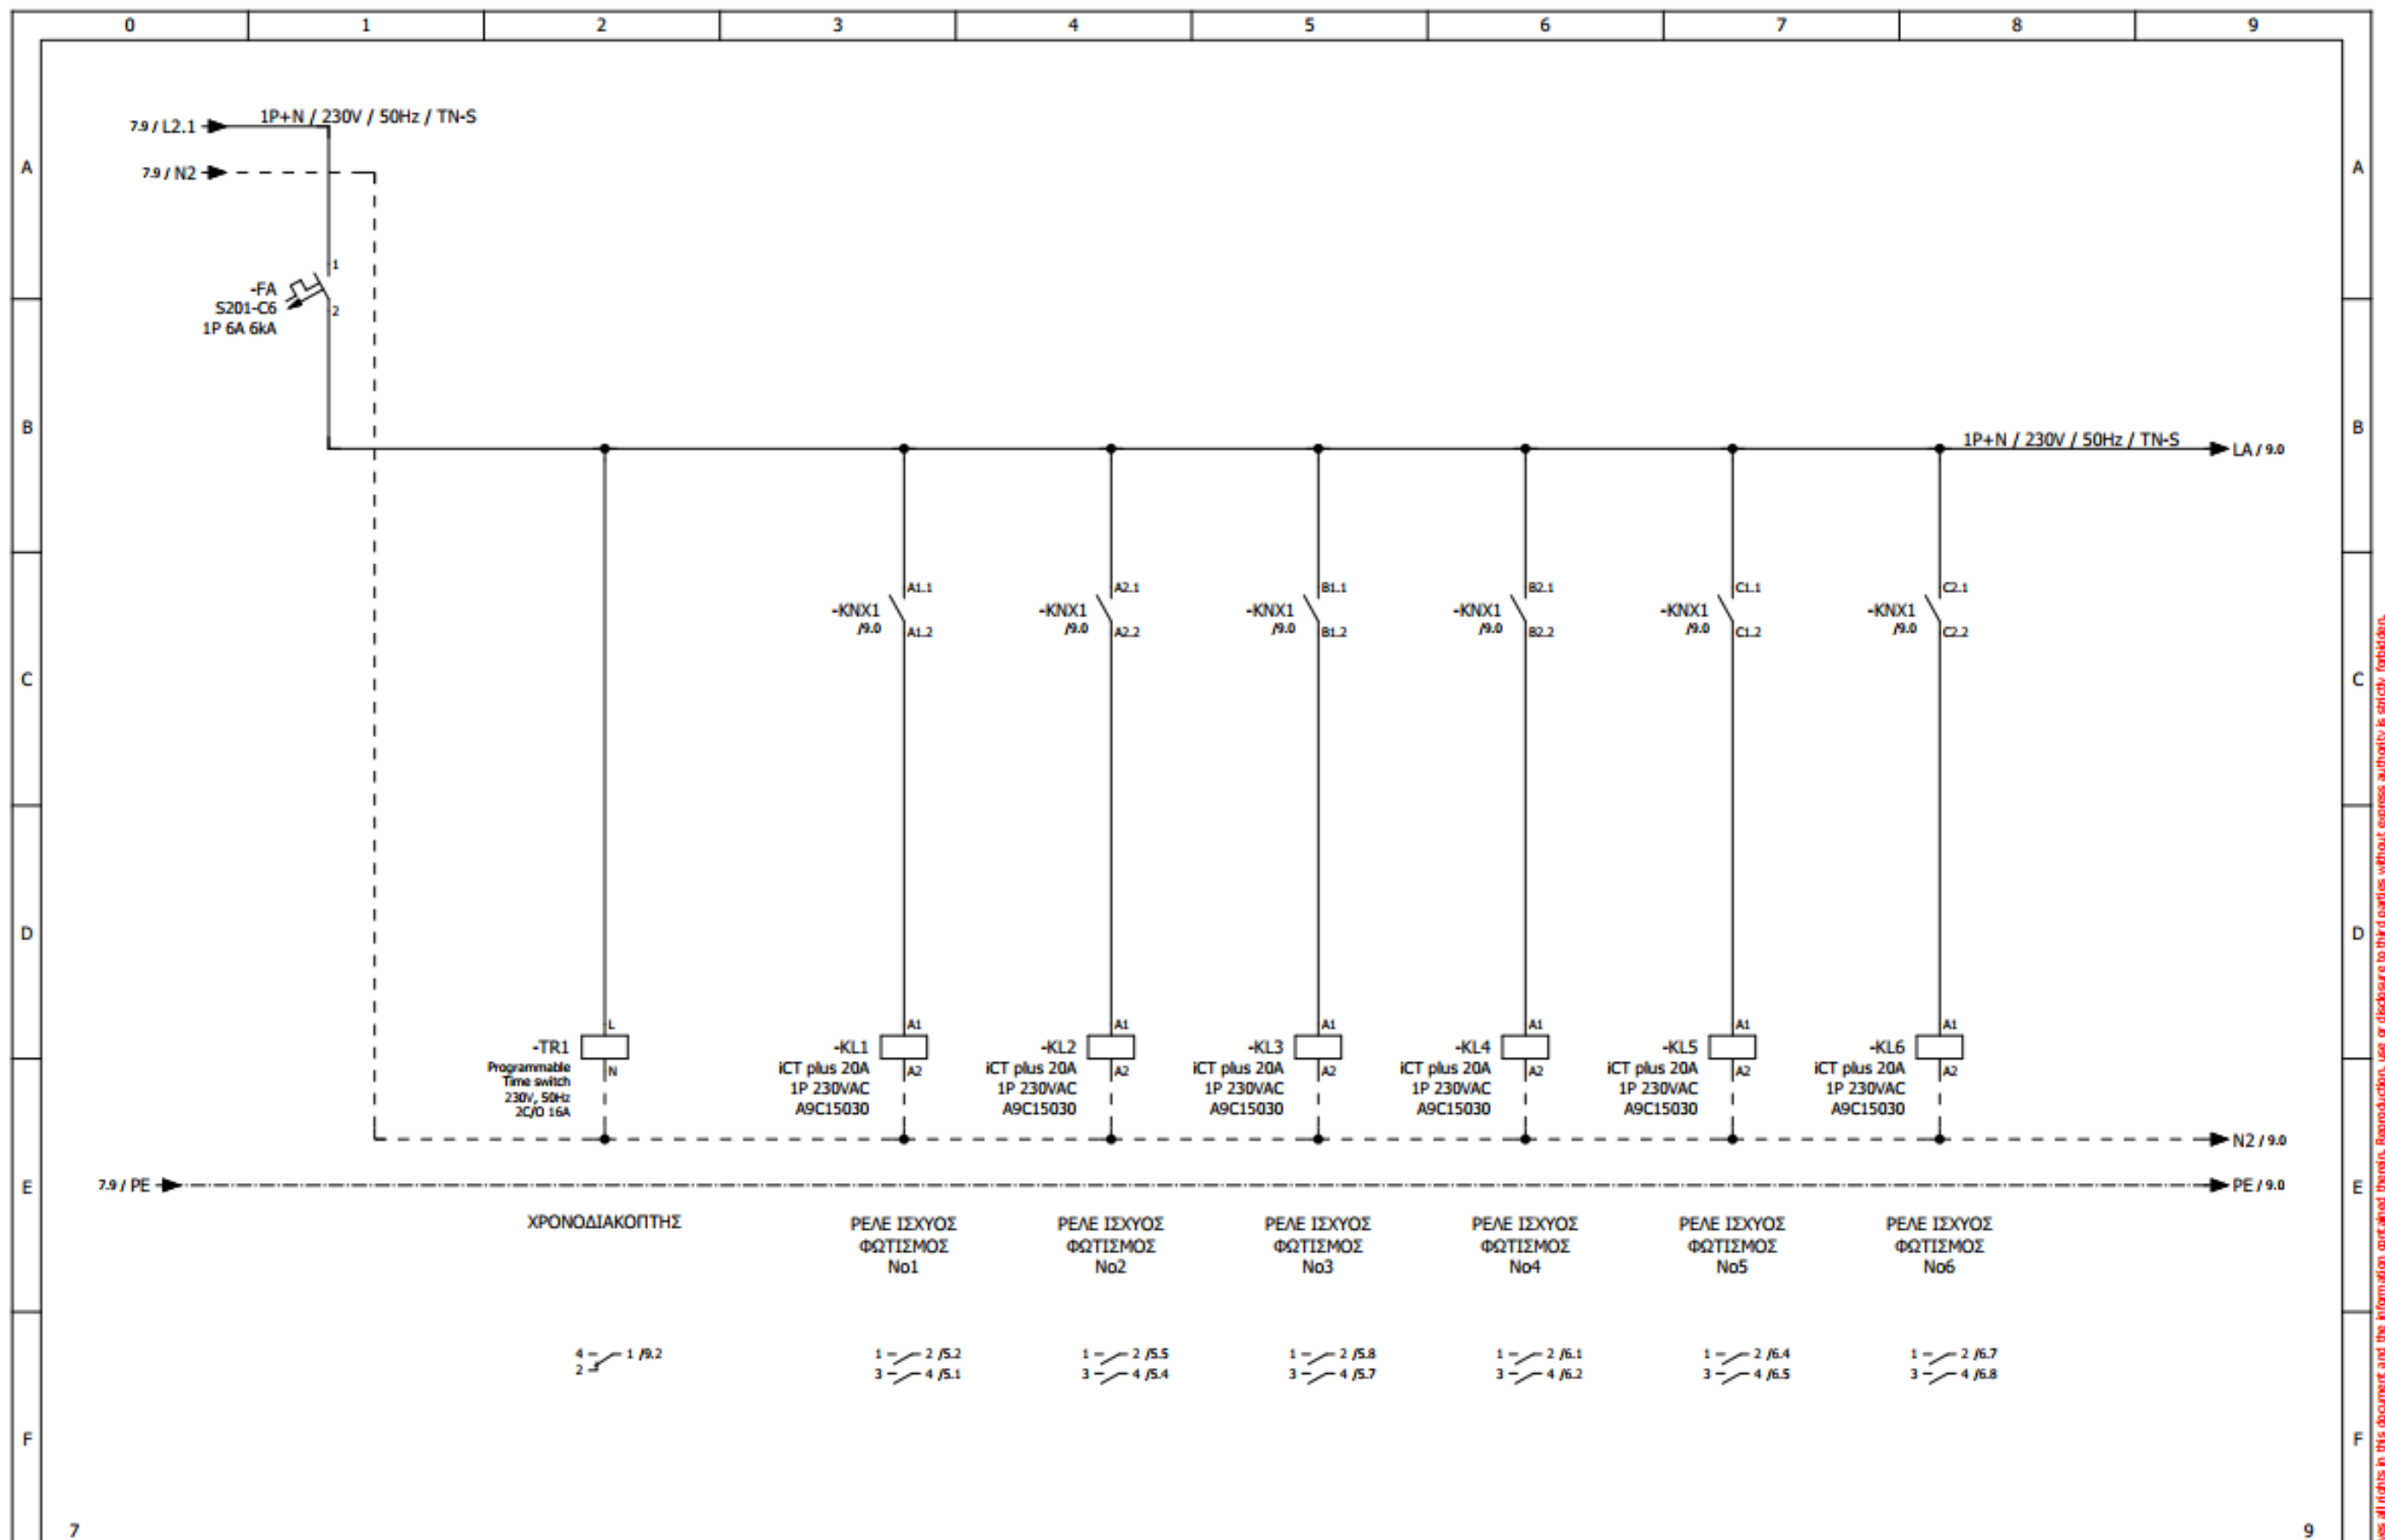


--	--	

SEProtechniques reserves all rights in this document and the information contained therein. Reproduction, use or disclosure to third parties without express authority is strictly forbidden.

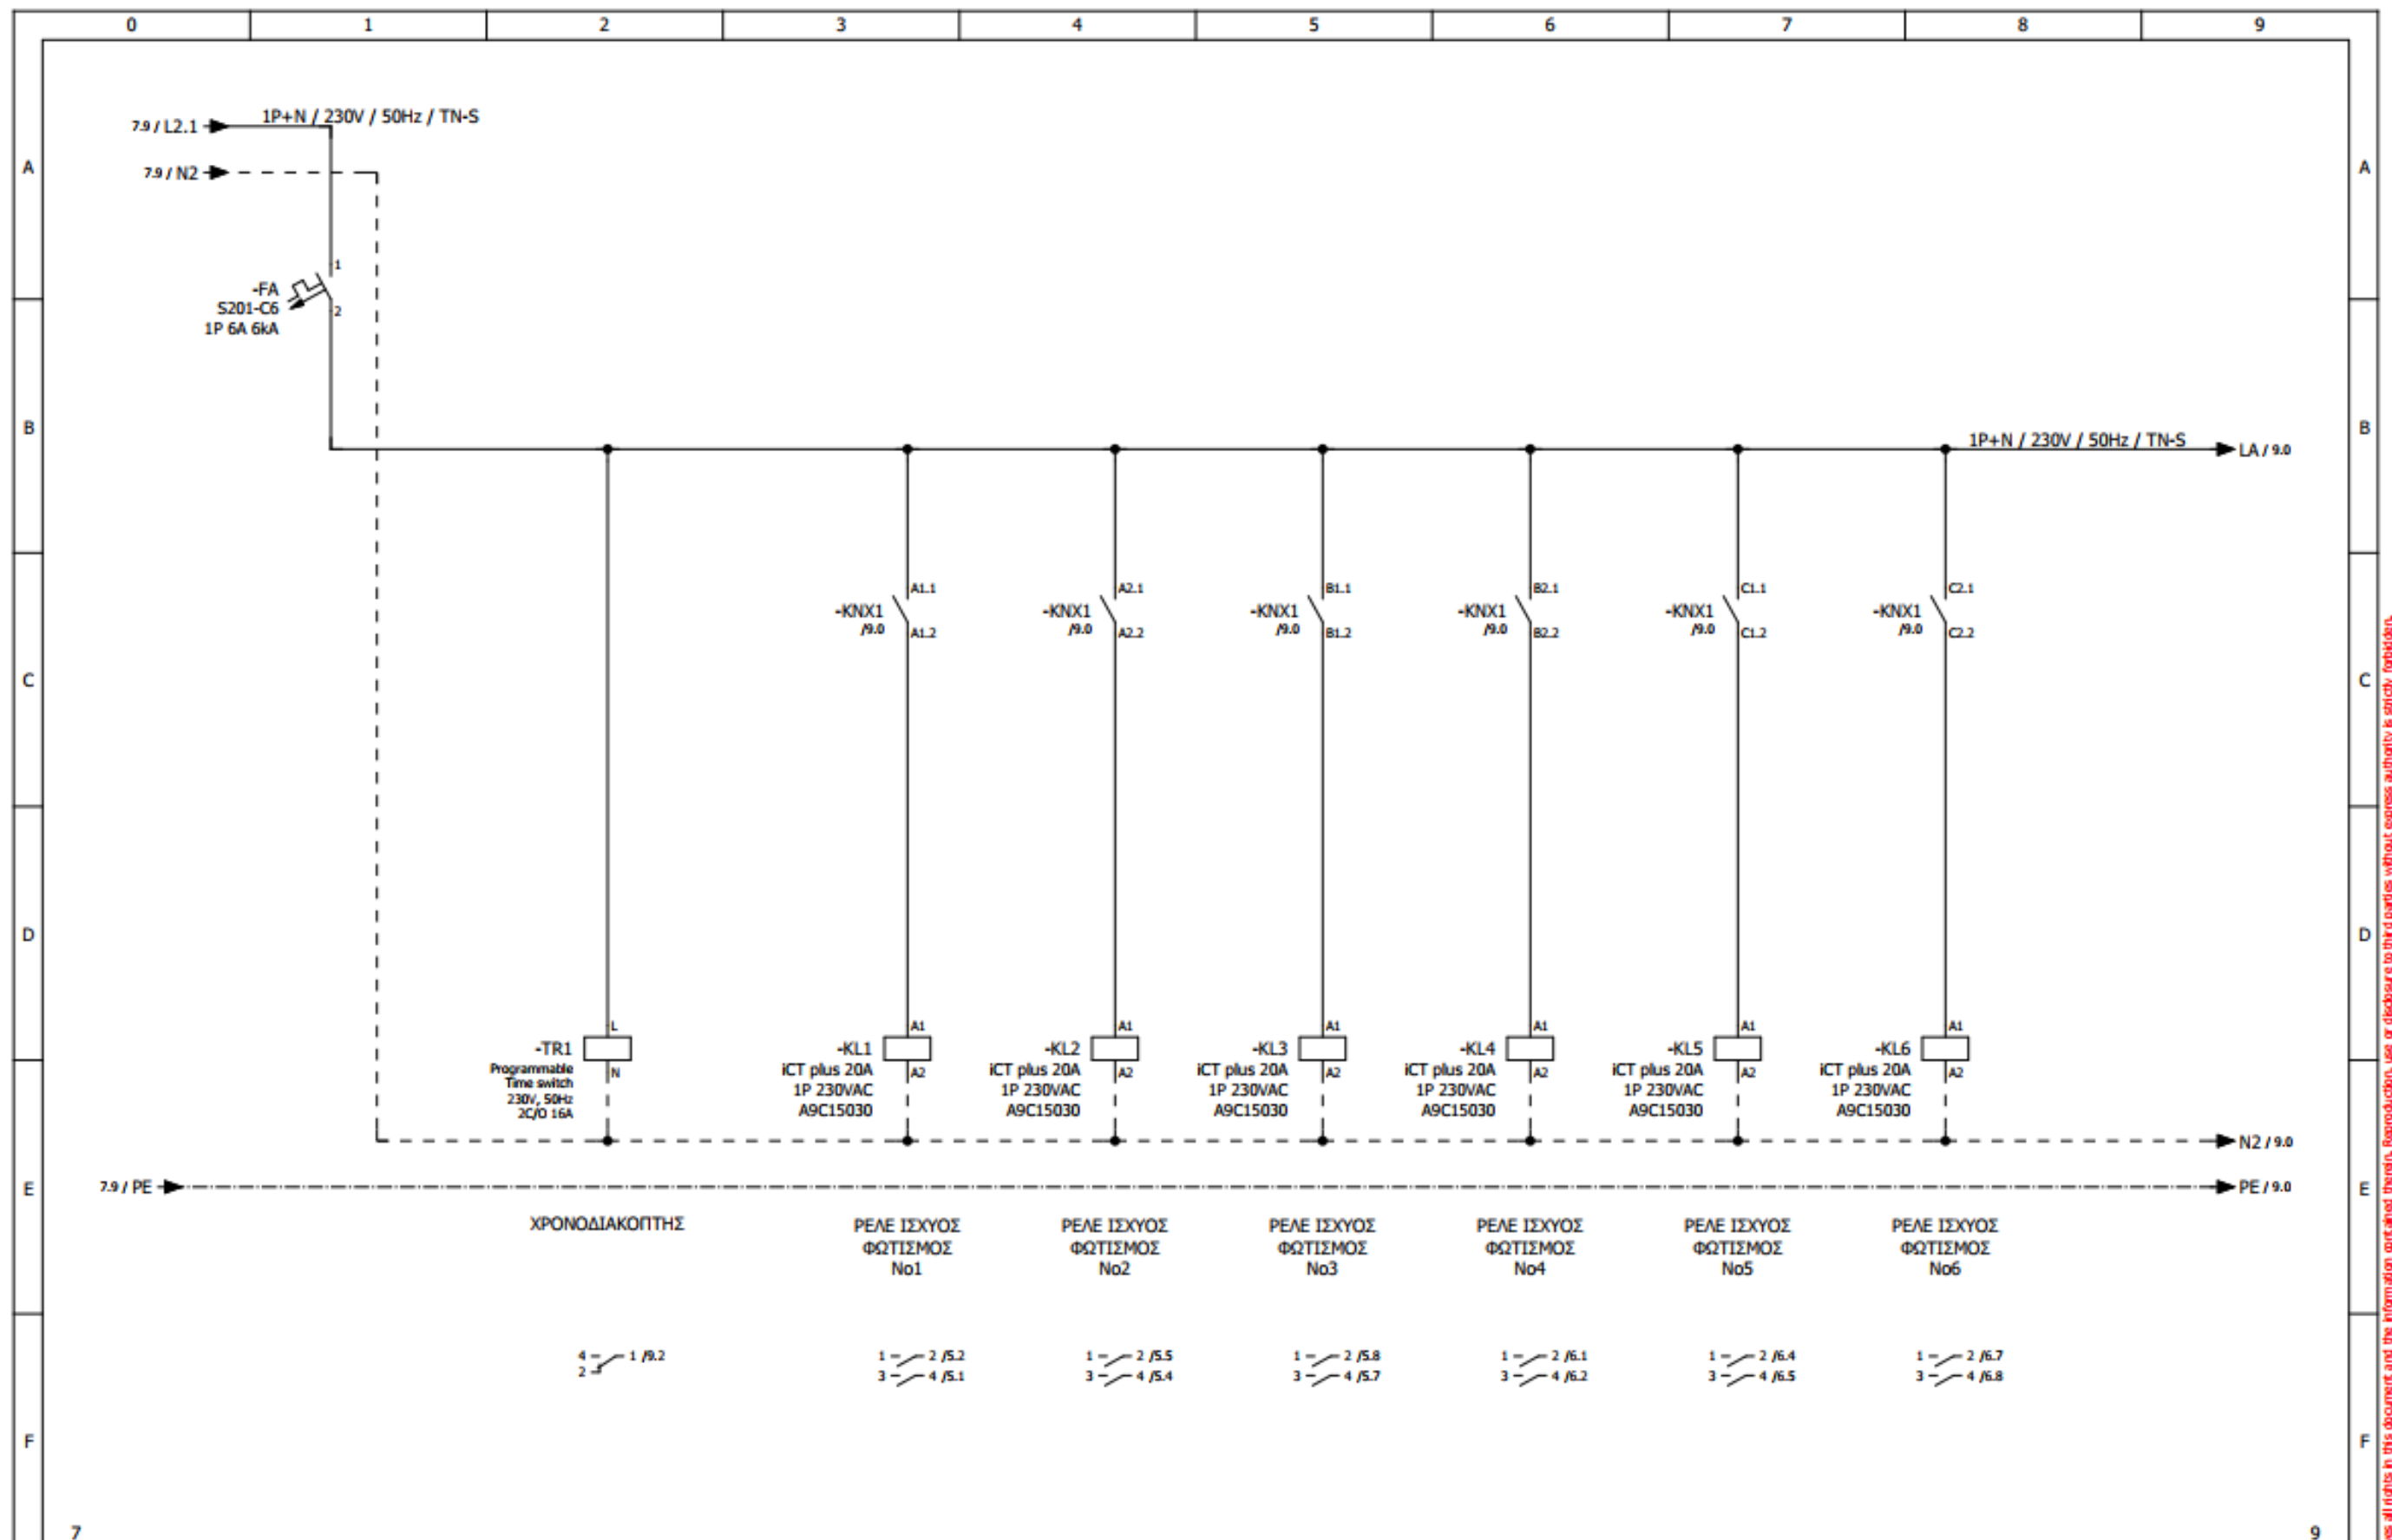


7									9
			Designed	C.CHRISOSTOMIDIS		Customer:	Page description:	Panel: ΠΙΝΑΚΑΣ ΠΥΛΩΝΑΣ ΦΩΤΙΣΜΟΥ Νο49	Function: =
			Checked	C.CHRISOSTOMIDIS		BI AUTOMATIONS	ΑΥΤΟΜΑΤΙΣΜΟΣ	Panel serial number: ---	Location: +
			Approved	C.CHRISOSTOMIDIS		Project:		Doc No: ---	Structure: &
Revision	Date	Description	Date	20/2/2024		ΟΡΓΑΝΙΣΜΟΣ ΑΙΜΕΝΟΣ ΘΕΣΣΑΛΟΝΙΚΗΣ		Order No: ---	Page: 8
								Contract No: ---	Sheet / Out of: 8 / 12

SEProtechniques reserves all rights in this document and the information contained therein. Reproduction, use or disclosure to third parties without express authority is strictly forbidden.

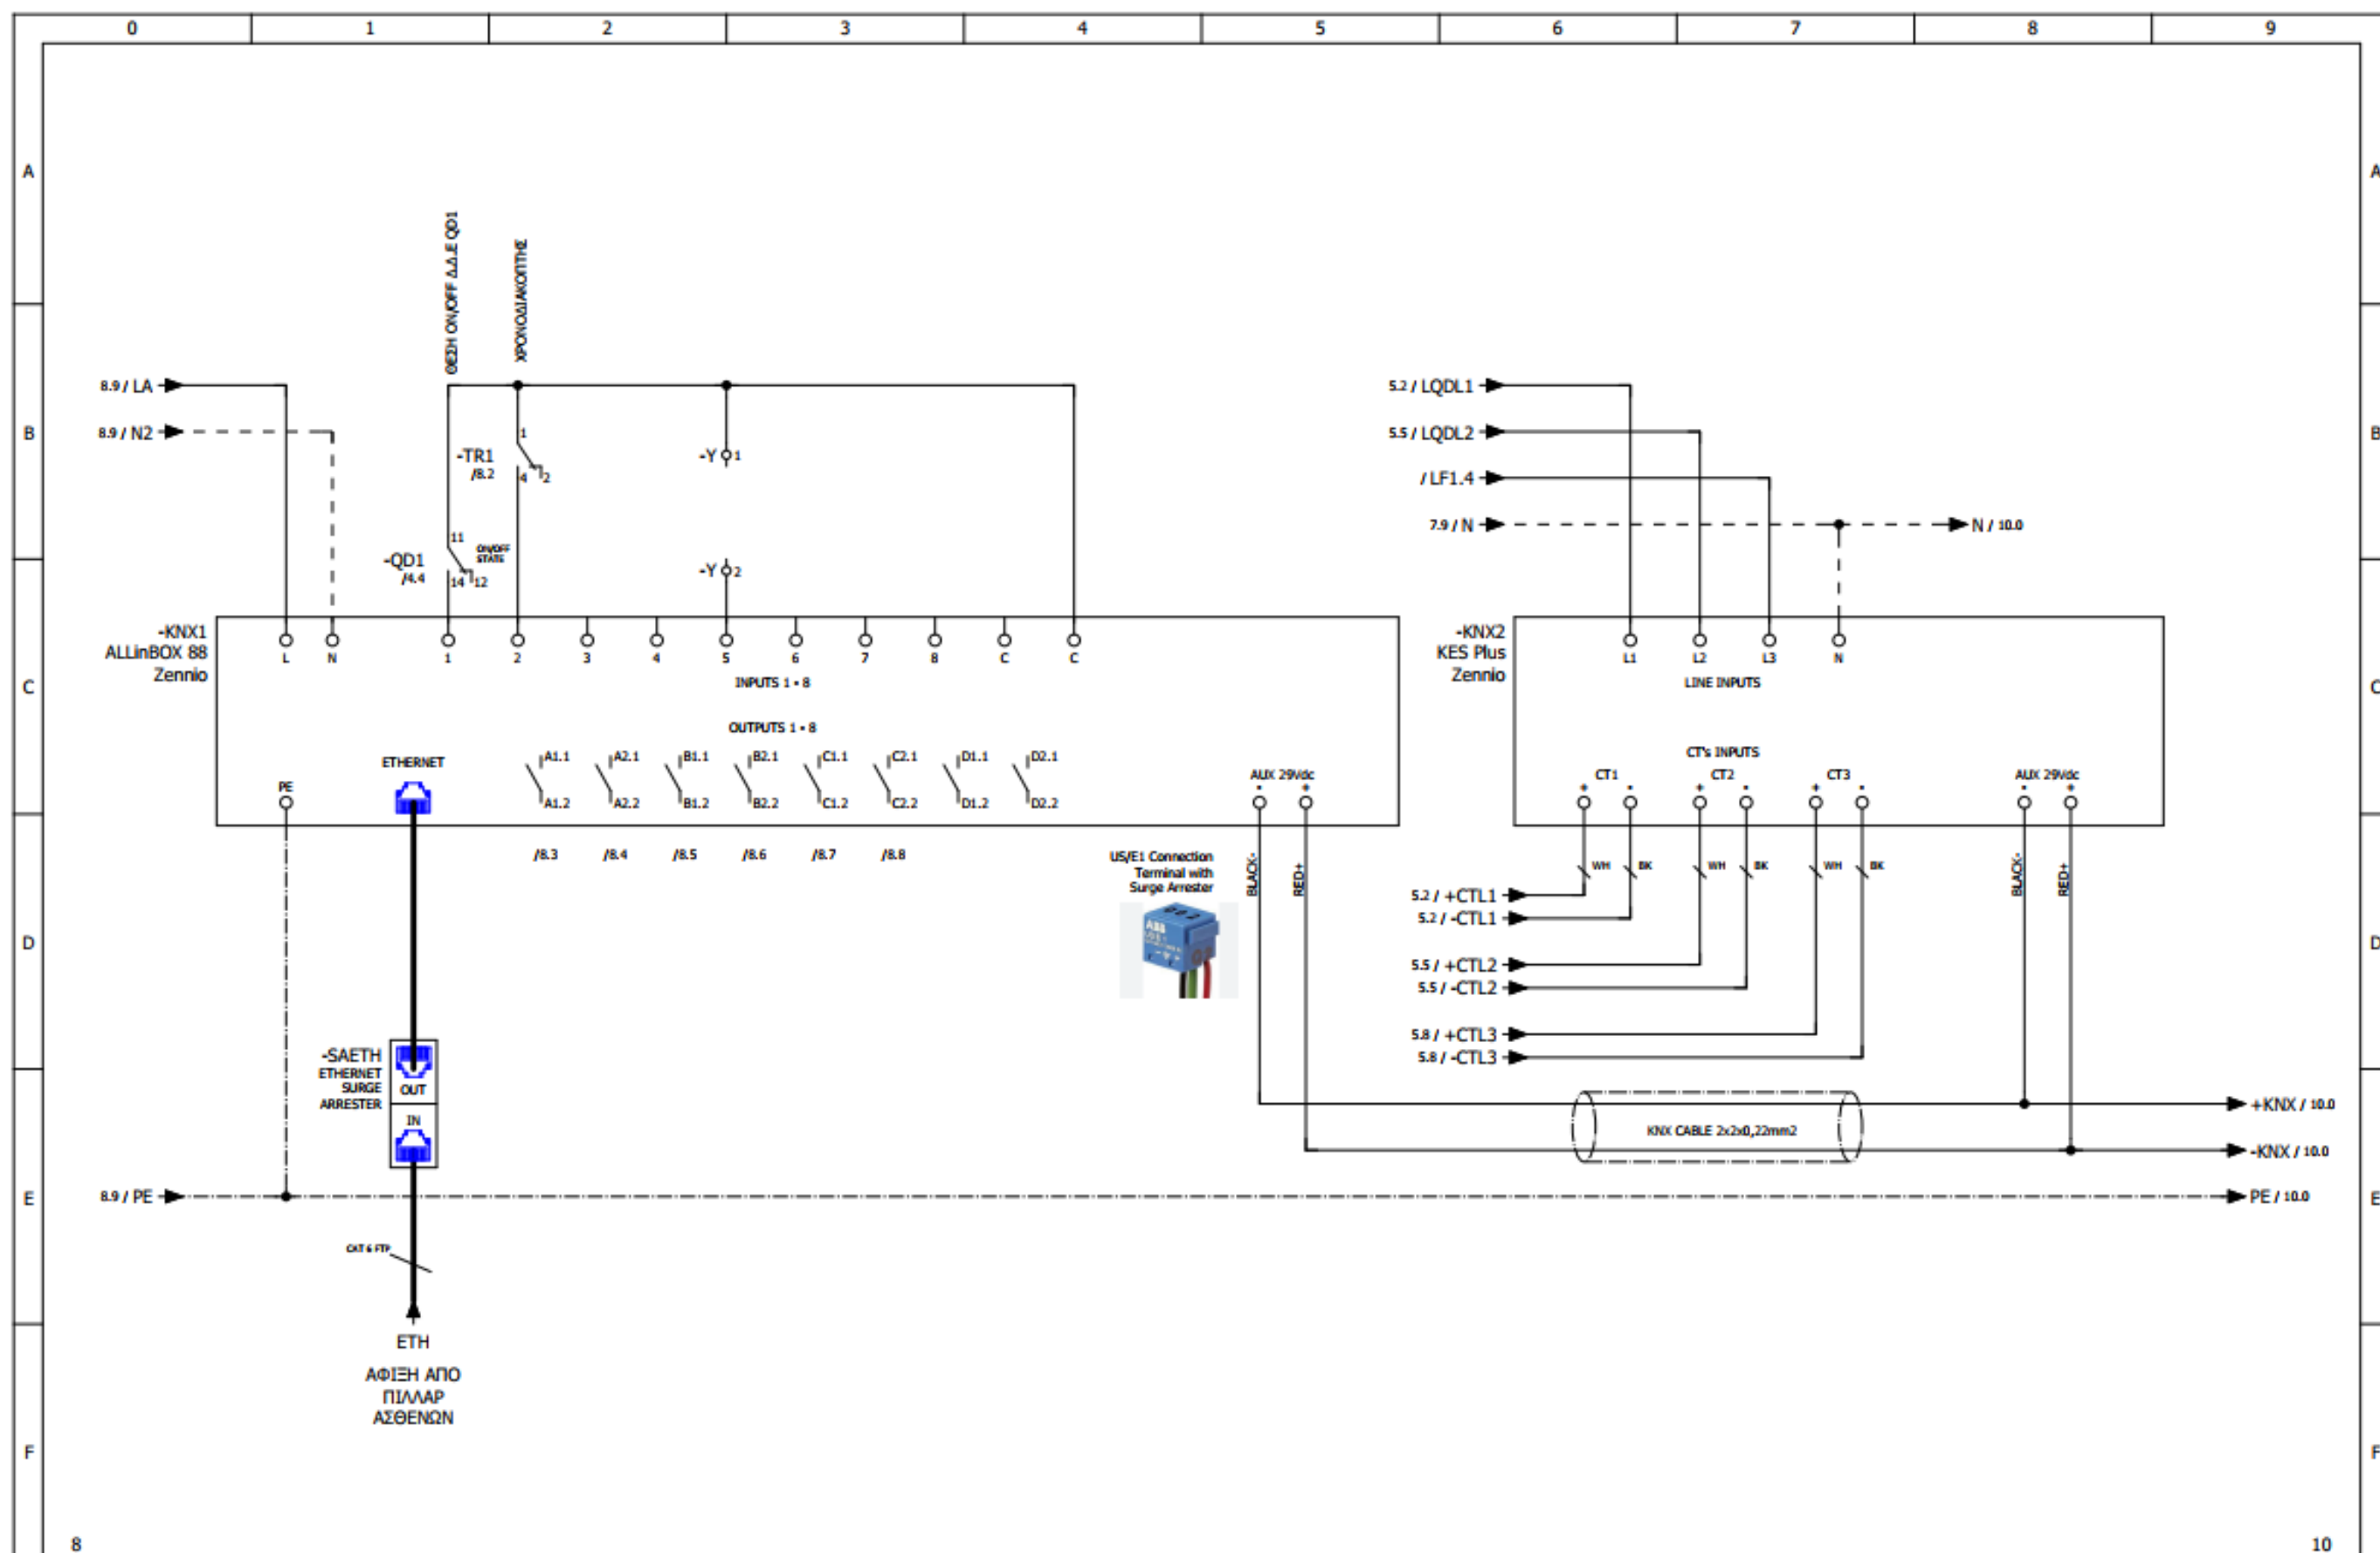


8								10	
		Designed		C.CHRISOSTOMIDIS		Customer:		Panel: ΠΙΝΑΚΑΣ ΠΥΛΩΝΑΣ ΦΩΤΙΣΜΟΥ Νο49	
		Checked		C.CHRISOSTOMIDIS		BI AUTOMATIONS		Panel serial number: ---	
		Approved		C.CHRISOSTOMIDIS		Project:		Doc No: ---	
		Date		20/2/2024		ΟΡΓΑΝΙΣΜΟΣ ΑΙΜΕΝΟΣ ΘΕΣΣΑΛΟΝΙΚΗΣ		Order No: ---	
Revision		Date		Description		Page description:		Contract No: ---	
						ΑΥΤΟΜΑΤΙΣΜΟΣ		Function: =	
								Location: +	
								Structure: &	
								Page: 9	
								Sheet / Out of: 9 / 12	

SEProtechniques reserves all rights in this document and the information contained therein. Reproduction, use or disclosure to third parties without express authority is strictly forbidden.

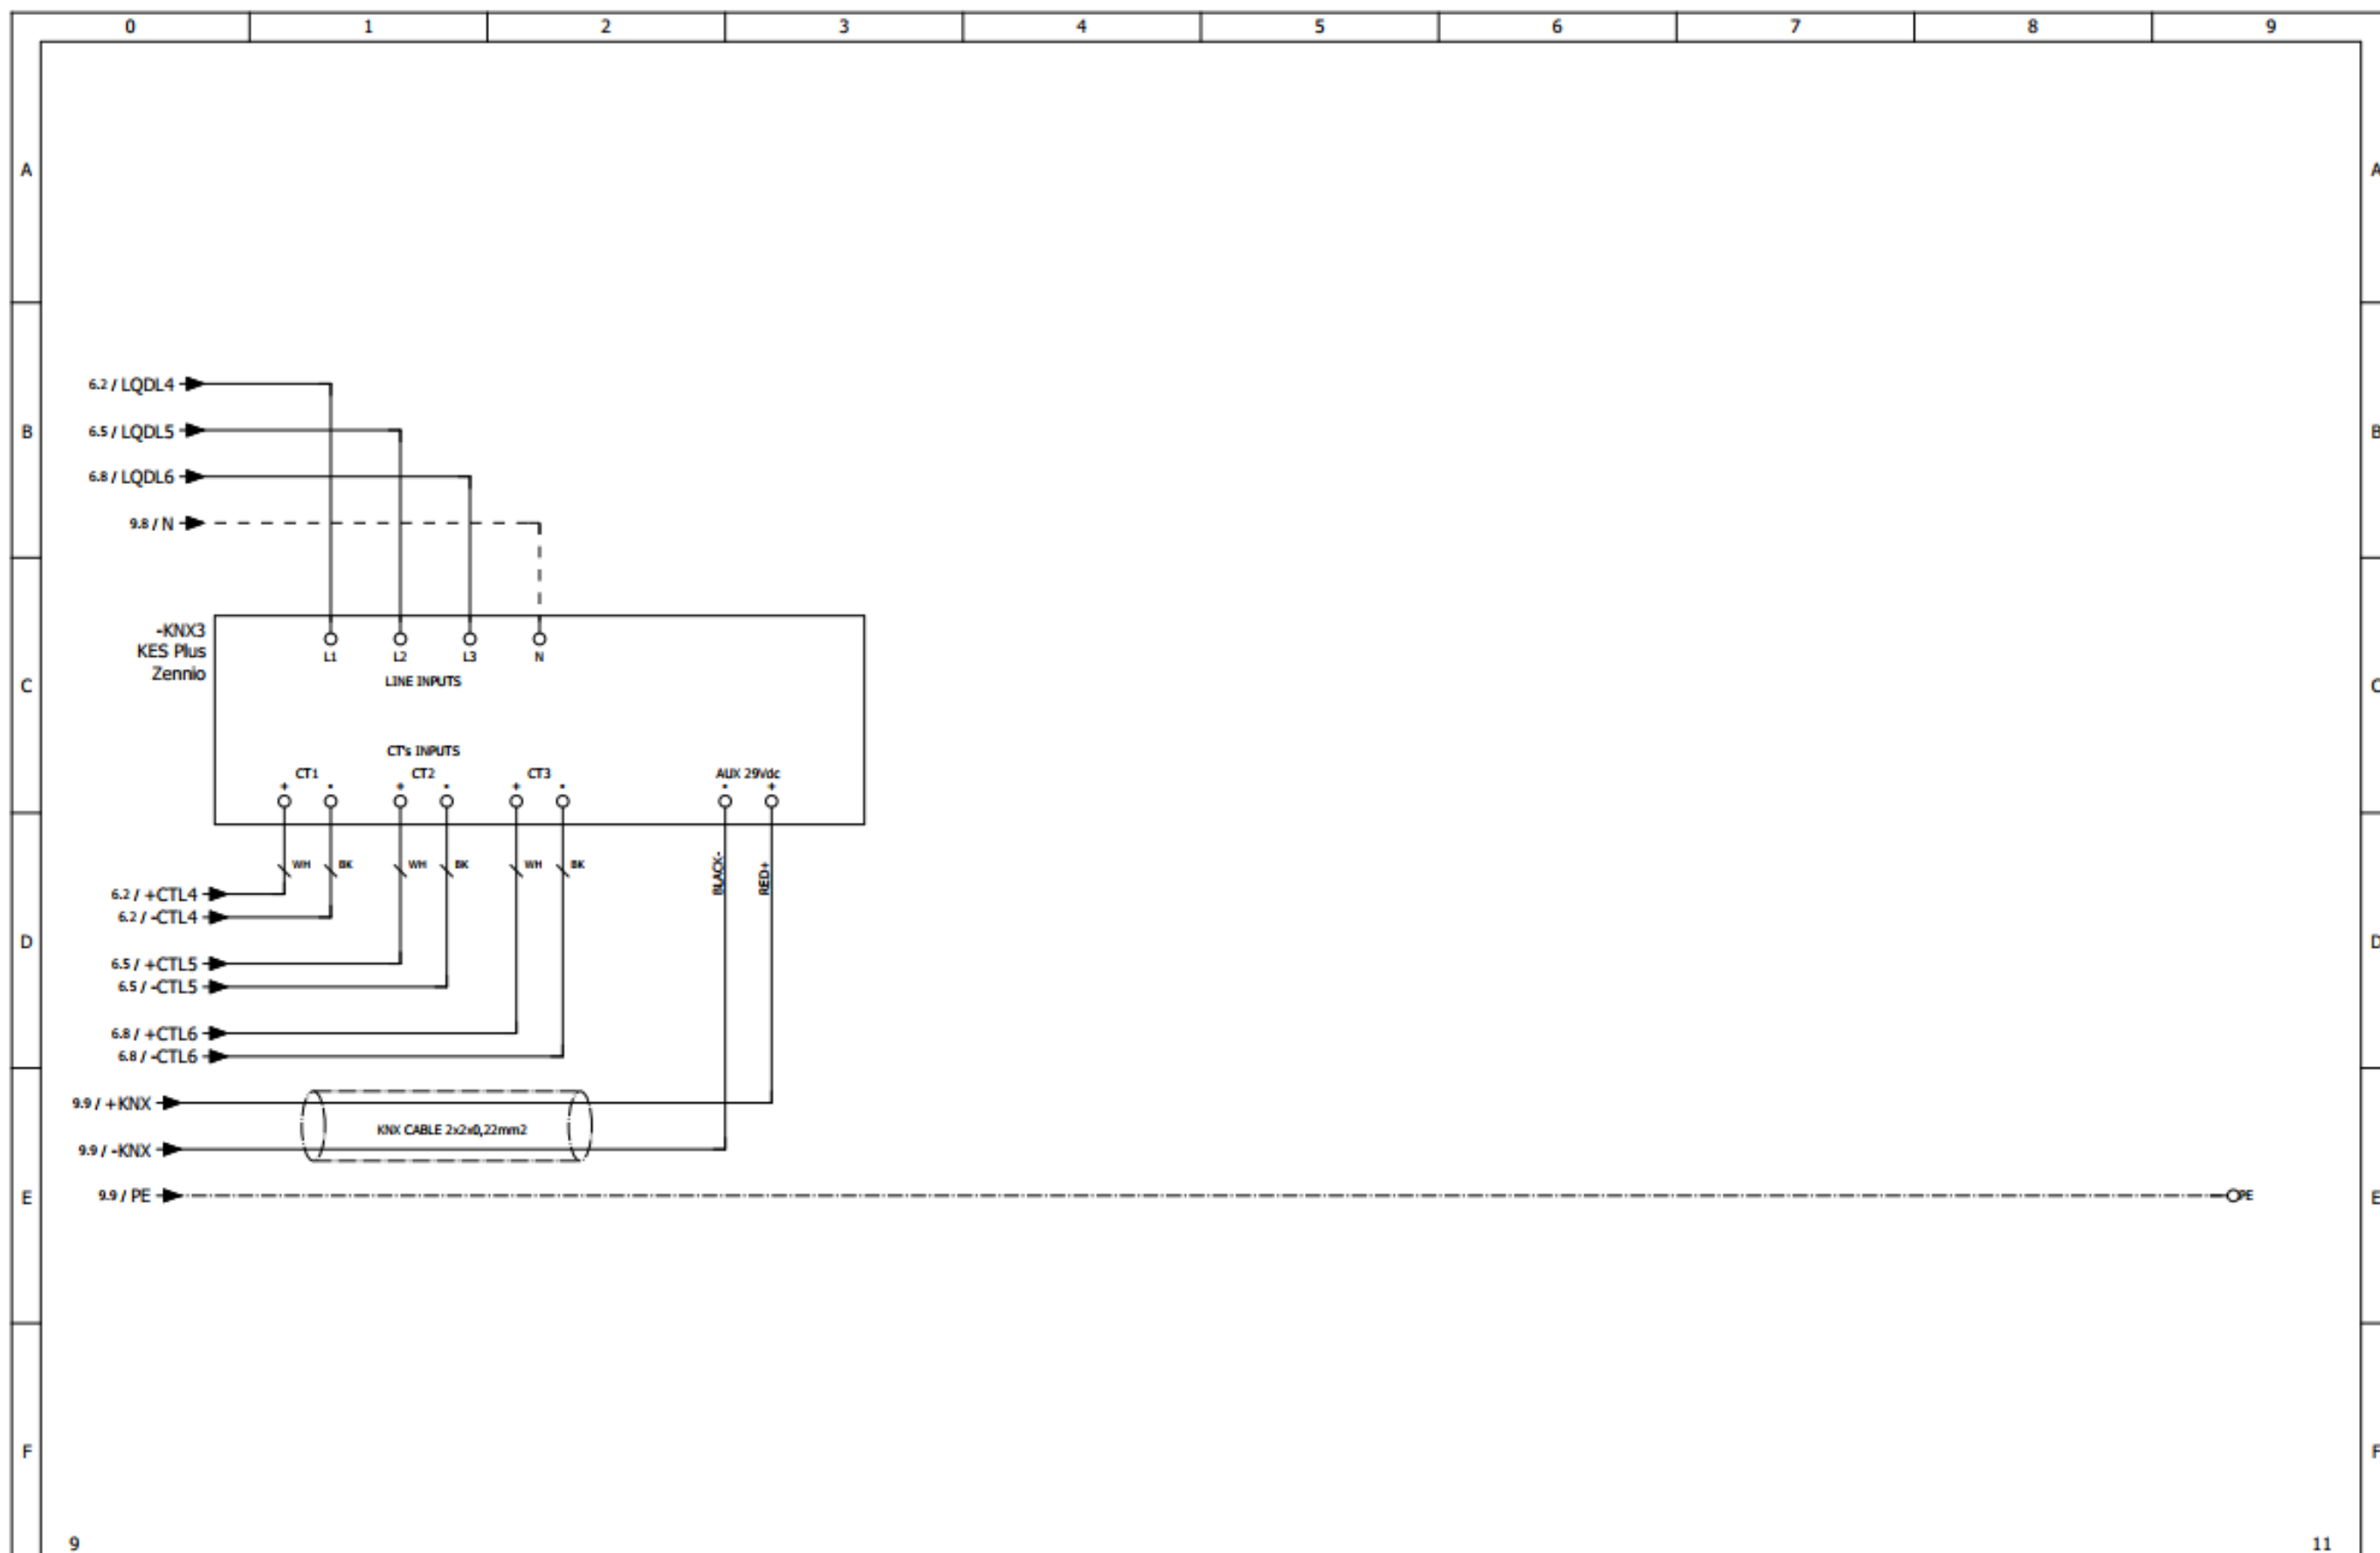


	</
--	--	----

SBTechniques reserves all rights in this document and the information contained therein. Reproduction, use or disclosure to third parties without express authority is strictly forbidden.

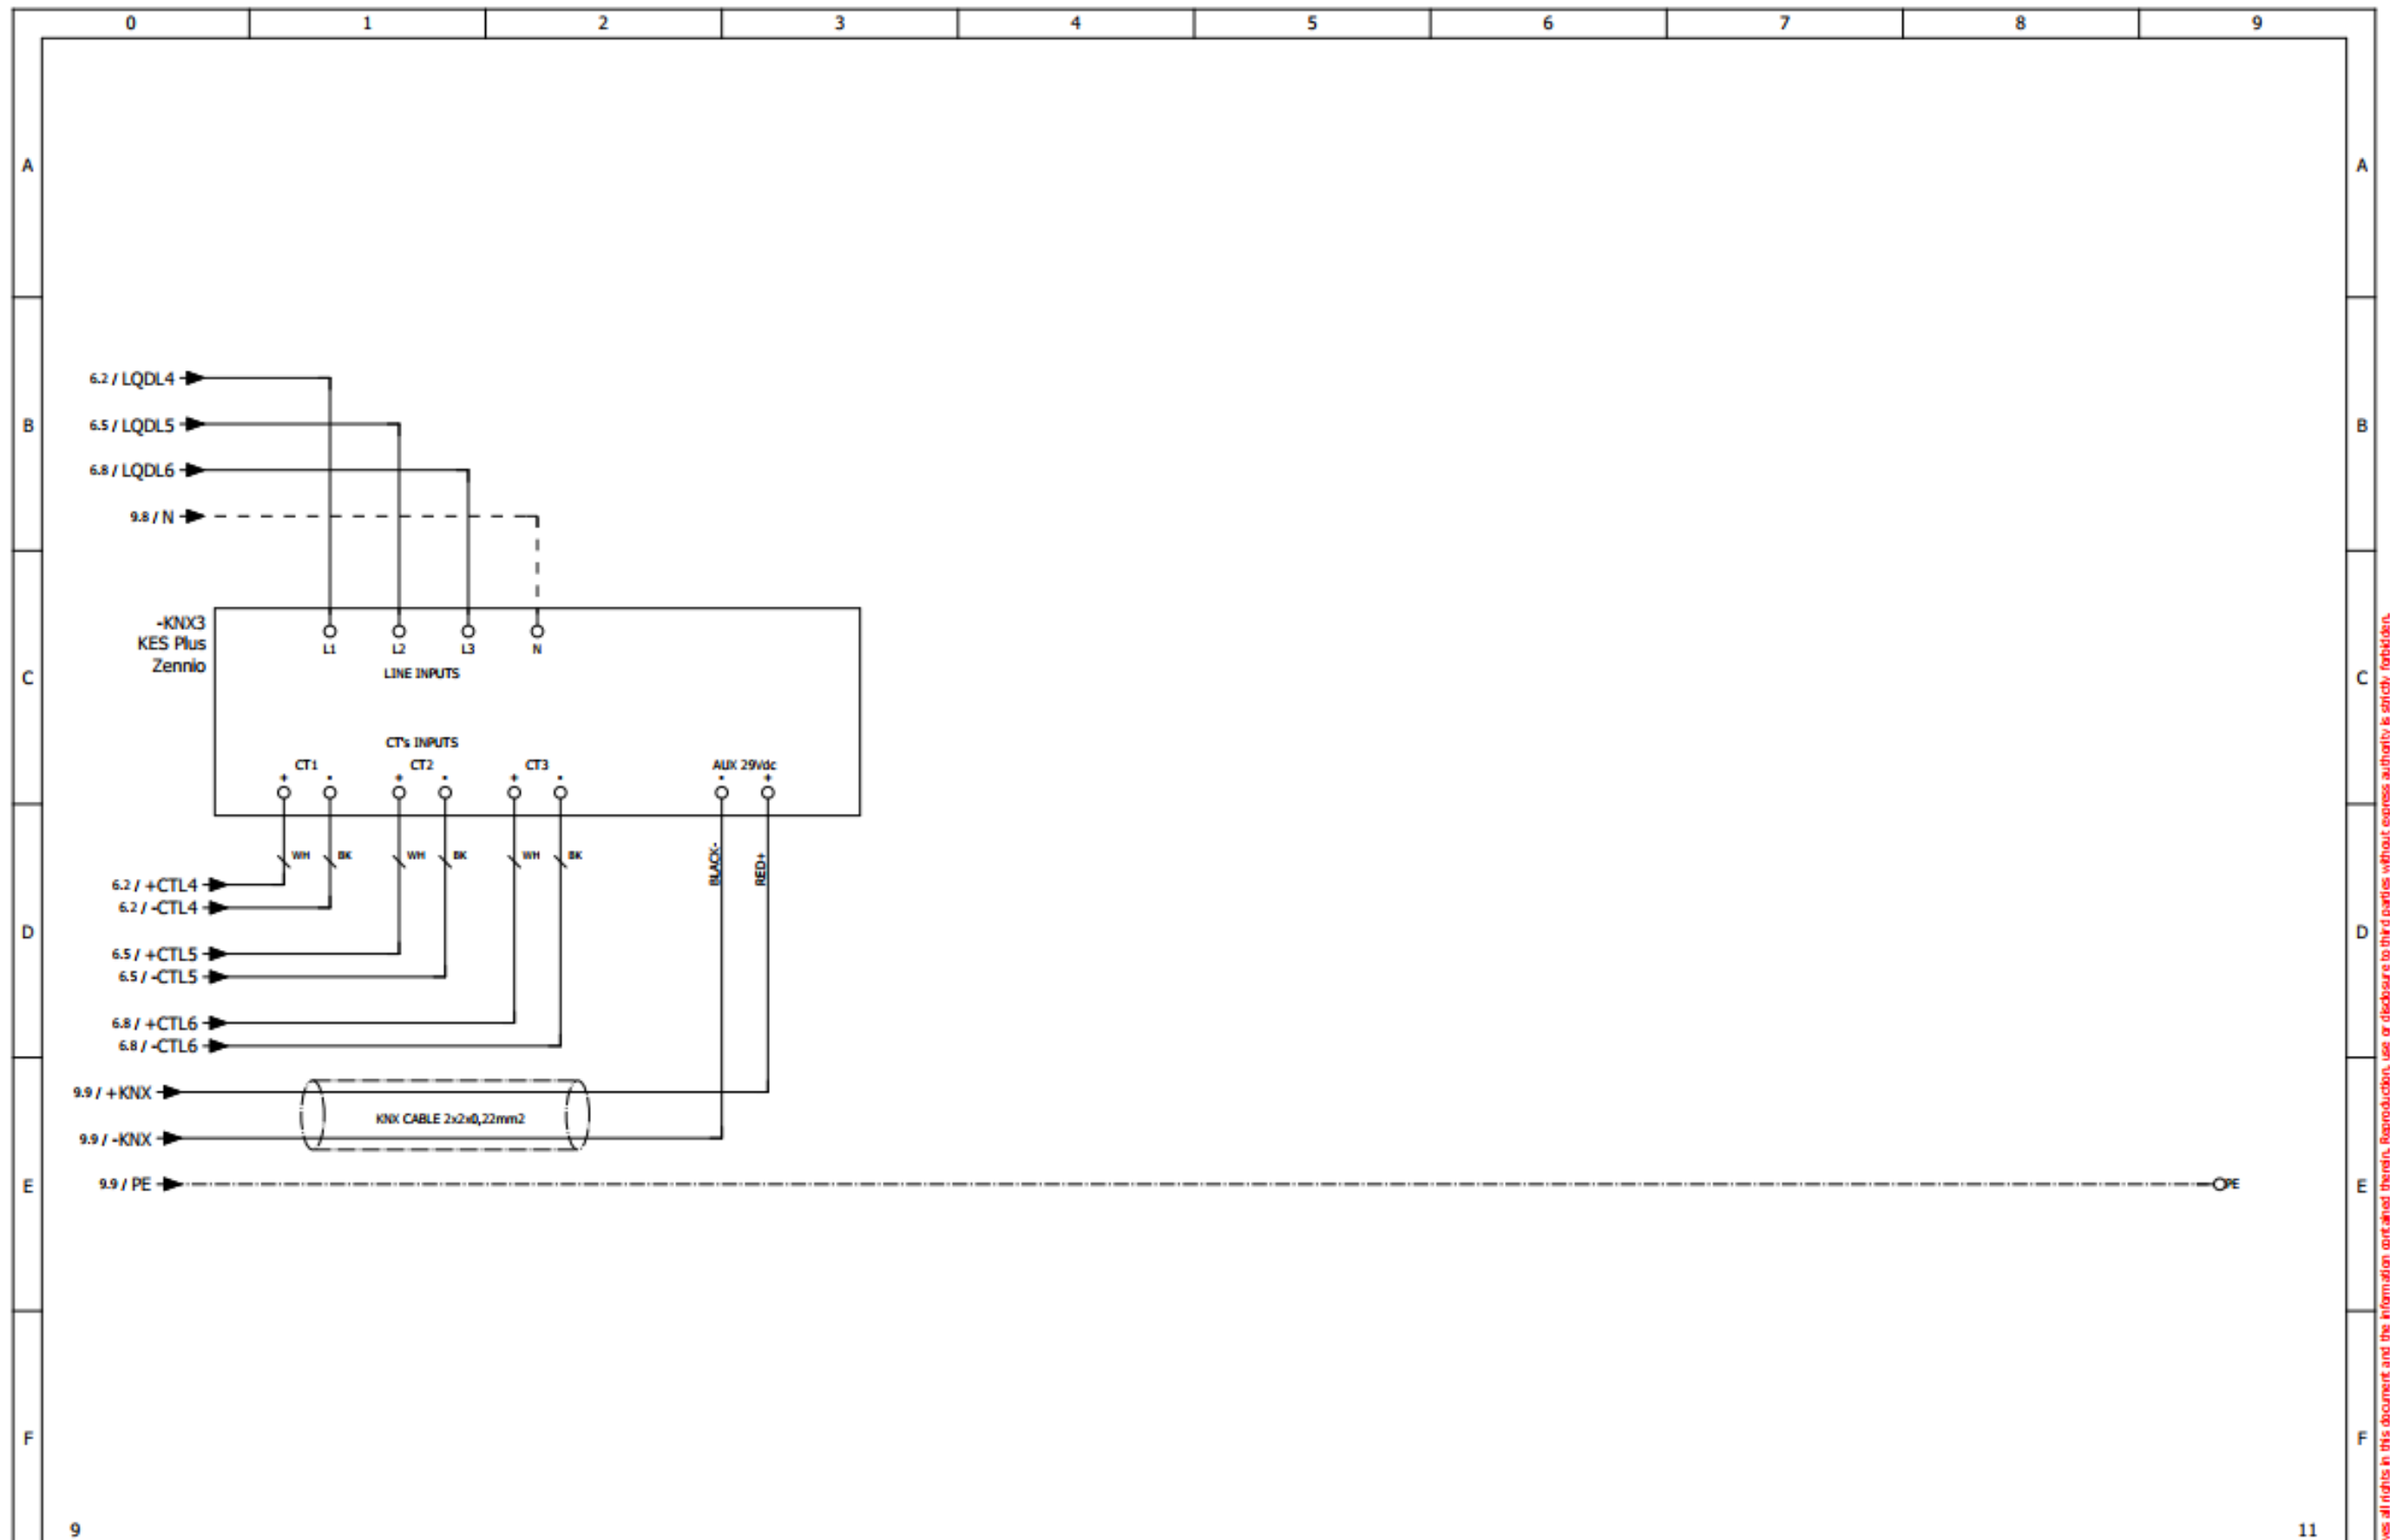


9		11							
				Customer:		Page description:		Panel: ΠΙΝΑΚΑΣ ΠΥΛΩΝΑΣ ΦΩΤΙΣΜΟΥ Νο49	
				BI AUTOMATIONS		ΑΥΤΟΜΑΤΙΣΜΟΣ		Panel serial number: ---	
				Project:				Doc No: ---	
				ΟΡΓΑΝΙΣΜΟΣ ΛΙΜΕΝΟΣ ΘΕΣΣΑΛΟΝΙΚΗΣ				Order No: ---	
								Contract No: ---	
Revision	Date	Description	Date	20/2/2024					Function: =
								Location: +	
								Structure: &	
								Page: 10	
								Sheet / Out of: 10 / 12	

SEBtechniques reserves all rights in this document and the information contained therein. Reproduction, use or disclosure to third parties without express authority is strictly forbidden.

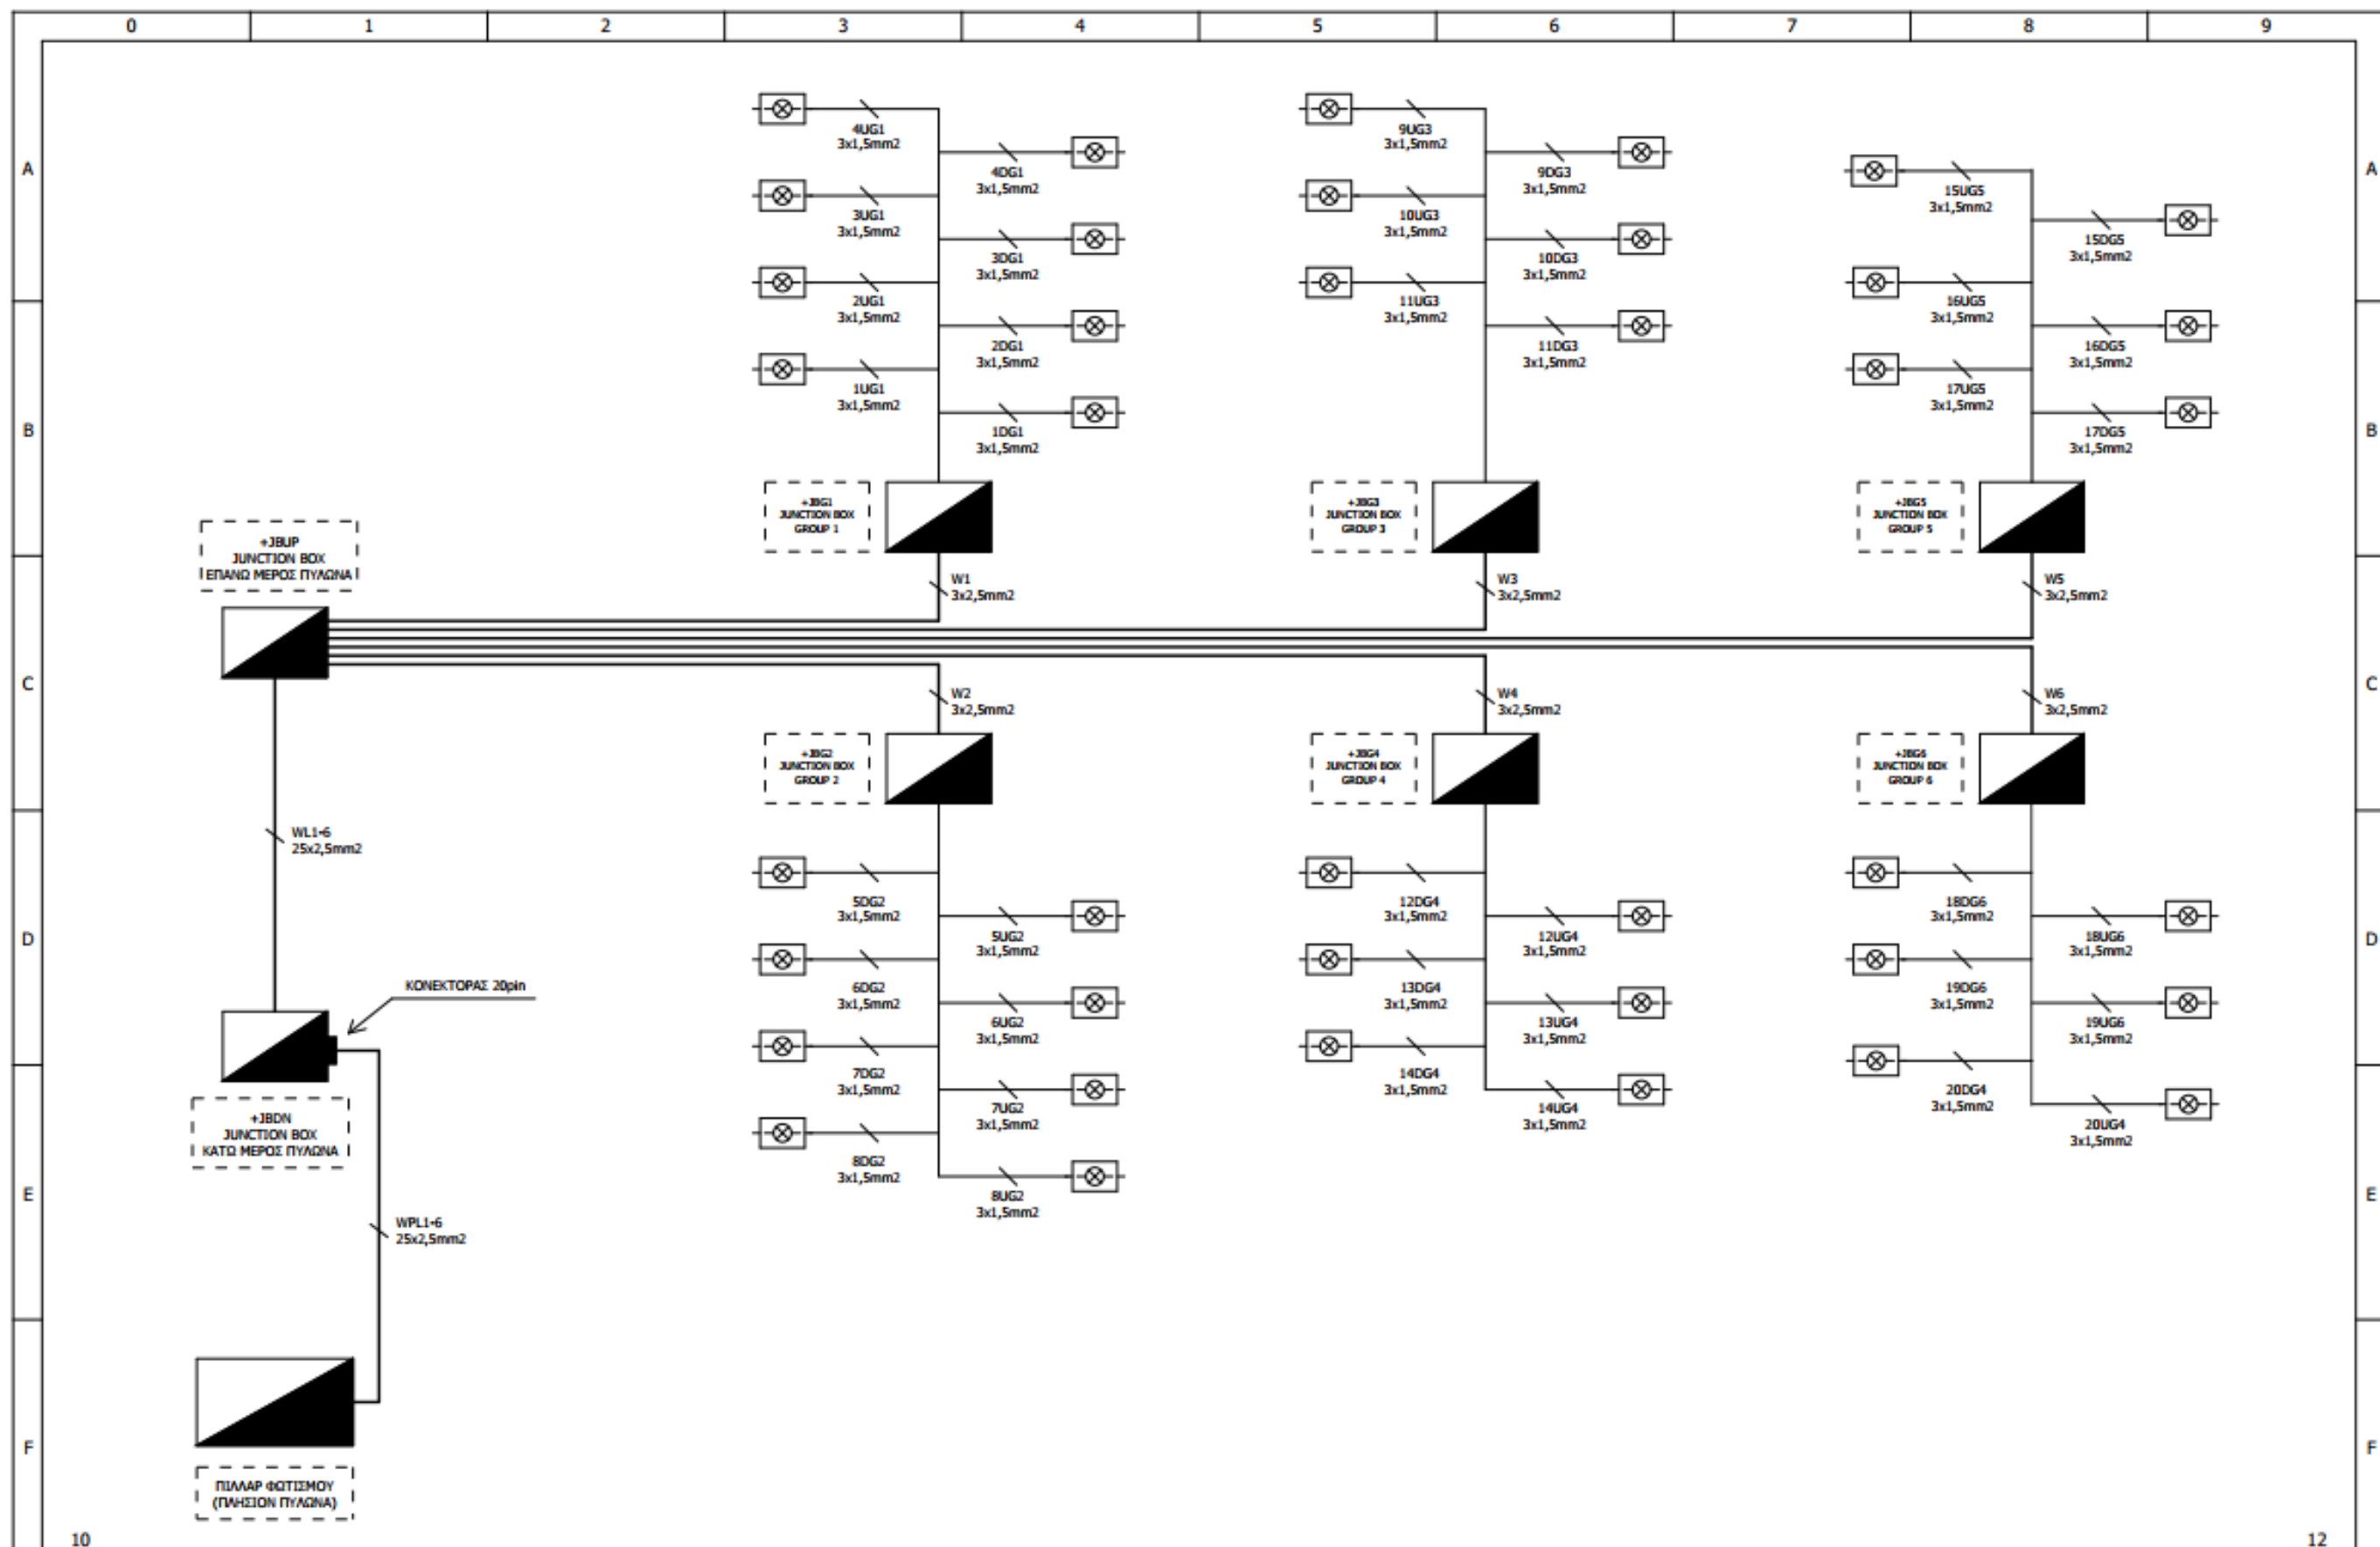

10									12
			Designed	C.CHRISOSTOMIDIS	Customer:	BI AUTOMATIONS	Page description:	Panel: ΠΥΛΑΓΓΟΣ ΦΩΤΙΣΜΟΥ Νο49	Function: =
			Checked	C.CHRISOSTOMIDIS	Project:	ΟΡΓΑΝΙΣΜΟΣ ΛΙΜΕΝΟΣ ΘΕΣΣΑΛΟΝΙΚΗΣ	ΣΧΗΜΑΤΙΚΟ ΔΙΑΓΡΑΜΜΑ ΤΟΠΟΛΟΓΙΑΣ ΦΩΤΙΣΤΙΚΩΝ	Panel serial number: ---	Location: +
			Approved	C.CHRISOSTOMIDIS				Doc No: ---	Structure: &
Revision	Date	Description	Date	20/2/2024				Order No: ---	Page: 11
								Contract No: ---	Sheet / Out of: 11 / 12

SBPtechniques reserves all rights in this document and the information contained therein. Reproduction, use or disclosure to third parties without express authority is strictly forbidden.

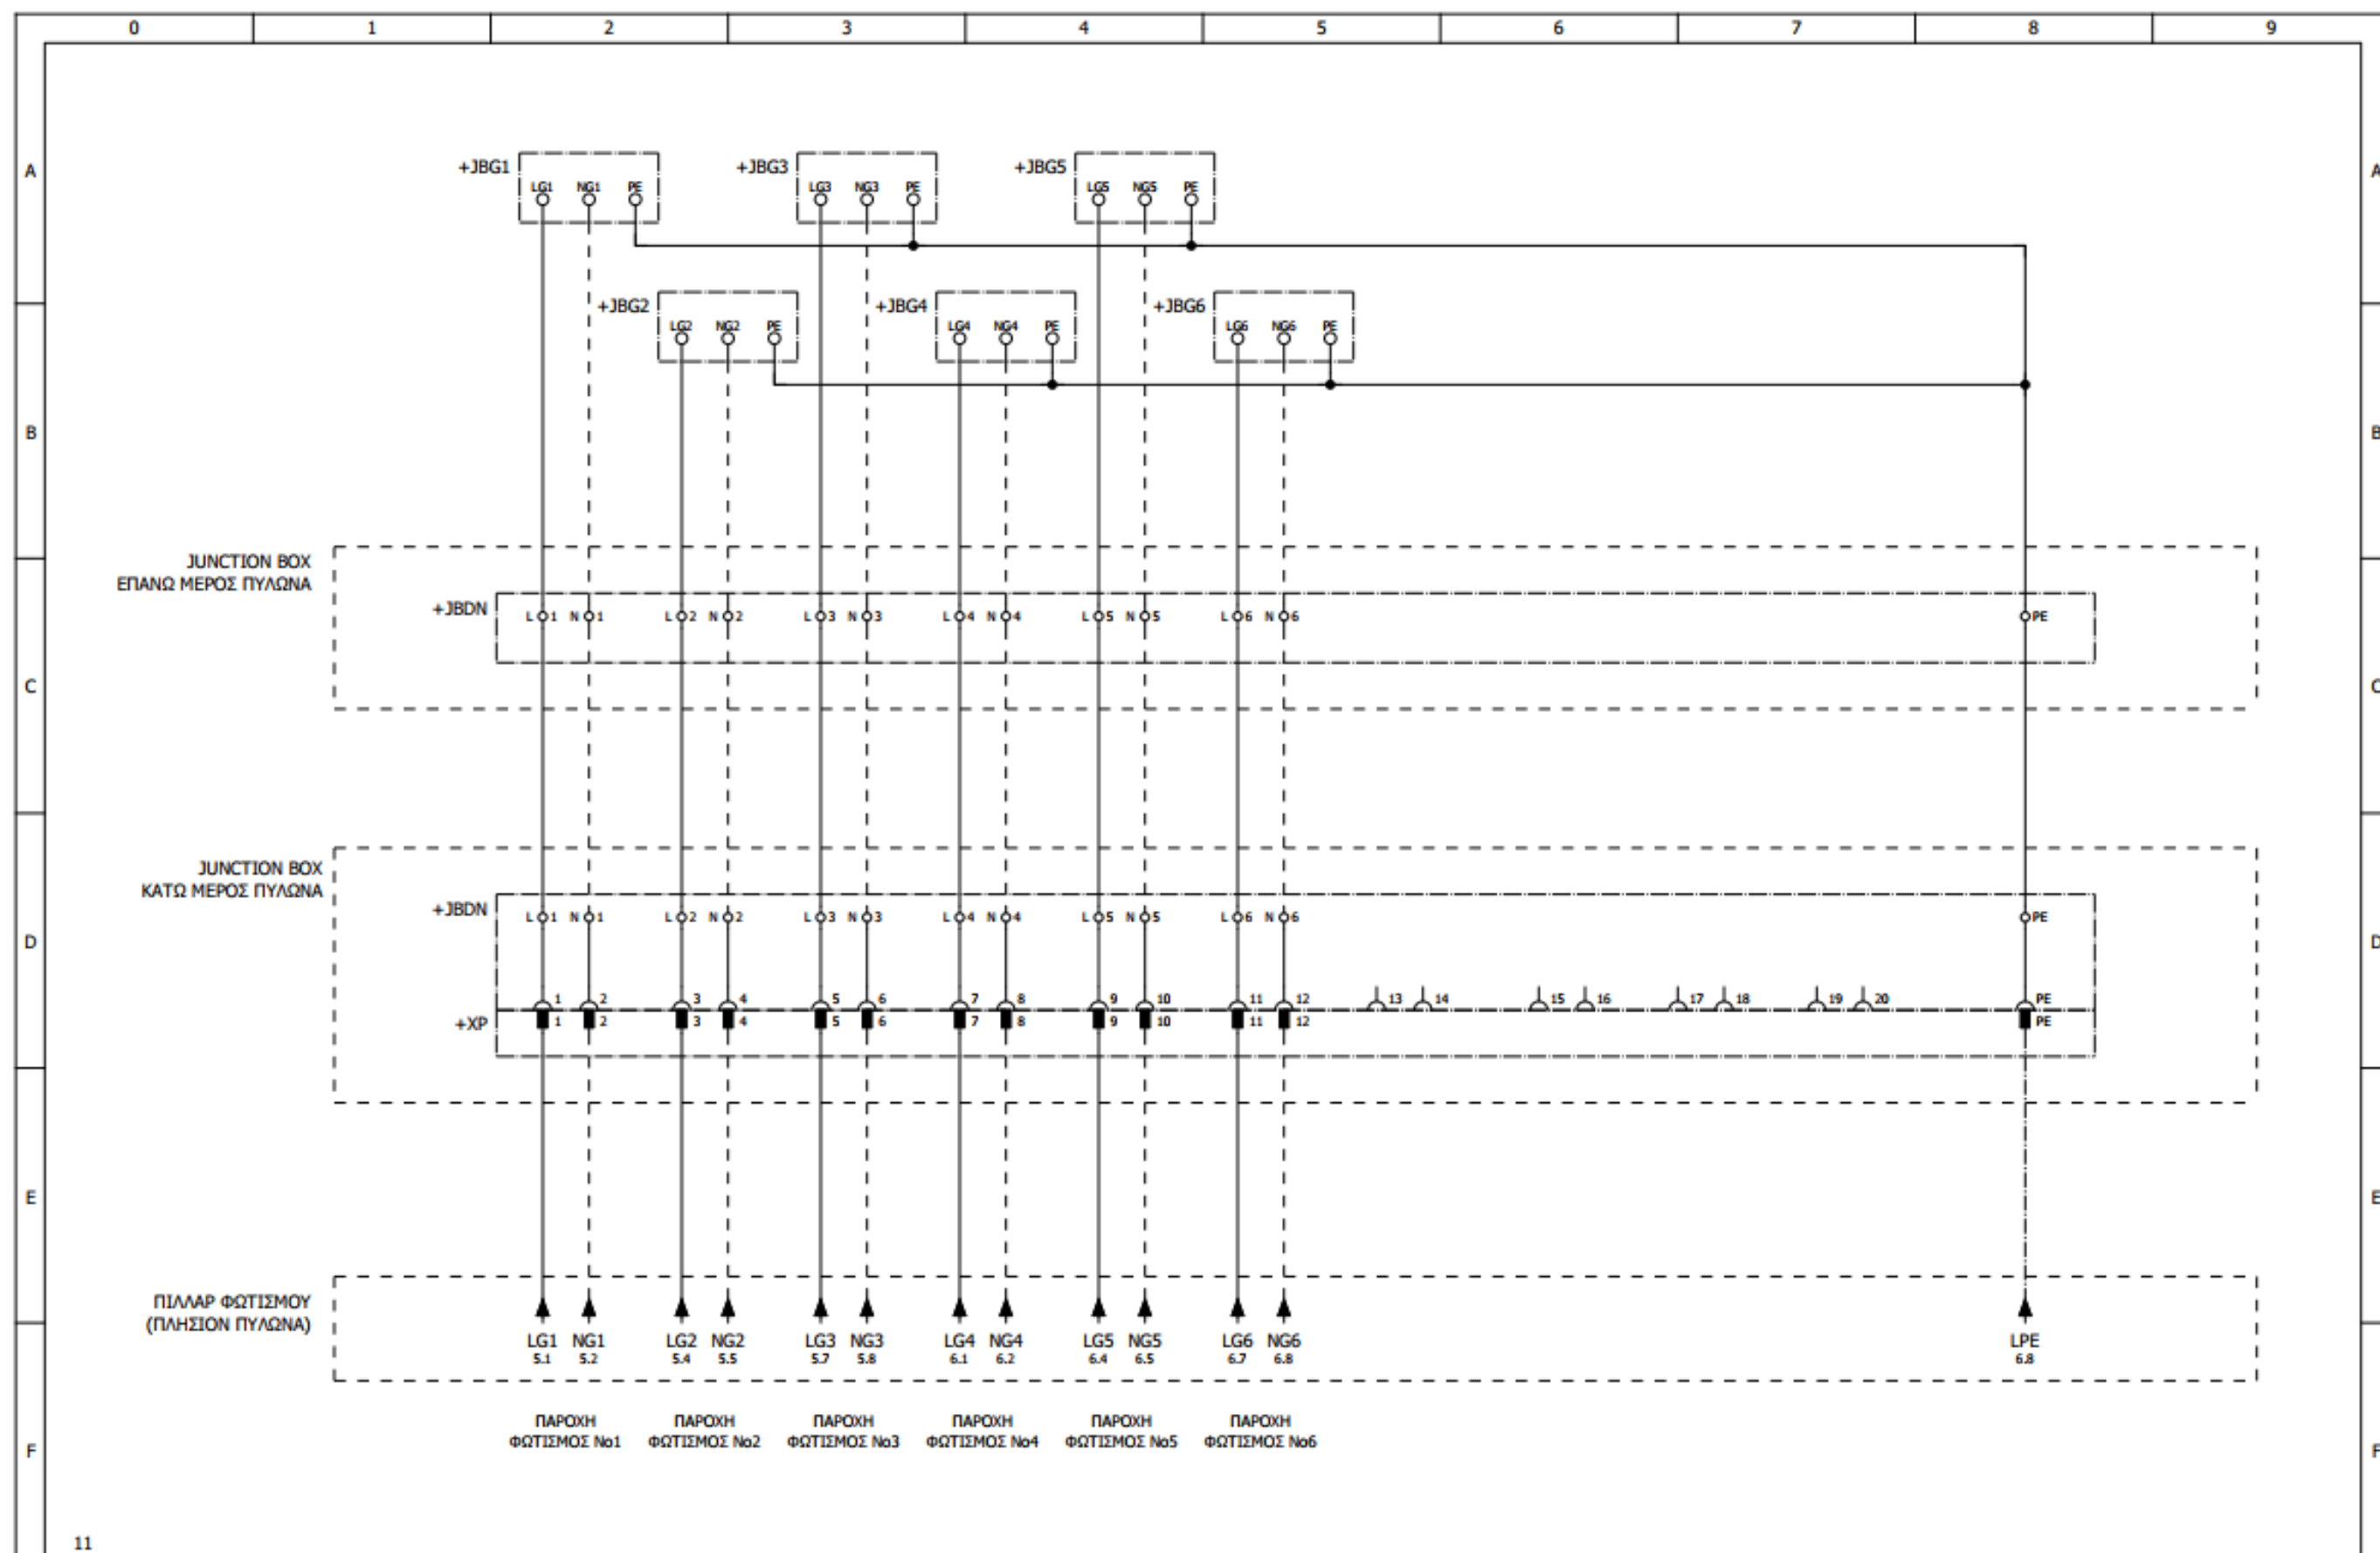

			Designed	C.CHRISOSTOMIDIS	Customer: BE AUTOMATIONS Project: ΟΡΓΑΝΙΣΜΟΣ ΛΙΜΕΝΟΣ ΘΕΣΣΑΛΟΝΙΚΗΣ	Page description: ΣΧΗΜΑΤΙΚΟ	Panel: ΠΙΝΑΚΑΣ ΠΥΛΩΝΑΣ ΦΩΤΙΣΜΟΥ Νο49	Function: =
			Checked	C.CHRISOSTOMIDIS			Panel serial number: ---	Location: +
			Approved	C.CHRISOSTOMIDIS			Doc No: ---	Structure: &
Revision	Date	Description	Date	20/2/2024			Order No: ---	Page: 12
							Contract No: ---	Sheet / Out of: 12 / 12

