


ΑΡΙΘΜΟΣ ΠΥΛΩΝΑ	6Α
ΑΡΙΘΜΟΣ ΦΩΤΙΣΤΙΚΩΝ	12
ΗΜΕΡΟΜΗΝΙΑ ΣΥΝΤΗΡΗΣΗΣ	09/08/2024



ΠΙΝΑΚΑΣ ΑΝΤΙΣΤΟΙΧΗΣΗΣ-ΣΗΜΑΝΣΗΣ


Φωτιστικό	Group	Κλέμμα-Πίνακας Στεφάνης	Pin-Out Φίσας (24-Pin)	Κλέμμα-Πίνακας εντός Πυλώνα	Κλέμμα Κεντρικού Πίνακα
1G1	1	11	12	11	11
2G1	1	11	12	11	11
3G1	1	11	12	11	11
4G1	1	11	12	11	11
1G2	2	22	34	22	22
2G2	2	22	34	22	22
3G2	2	22	34	22	22
4G2	2	22	34	22	22
1G3	3	33	56	33	33
2G3	3	33	56	33	33
3G3	3	33	56	33	33
4G3	3	33	56	33	33

- Η αρίθμηση των φωτιστικών ξεκινάει από το κεντρικό κουτί της στεφάνης (inox) δεξιόστροφα με τη φορά του ρολογιού.
Π.χ. 1G1 → Φωτιστικό N° 1 αριστερά του κουτιού,, ανήκει στο Group 1.

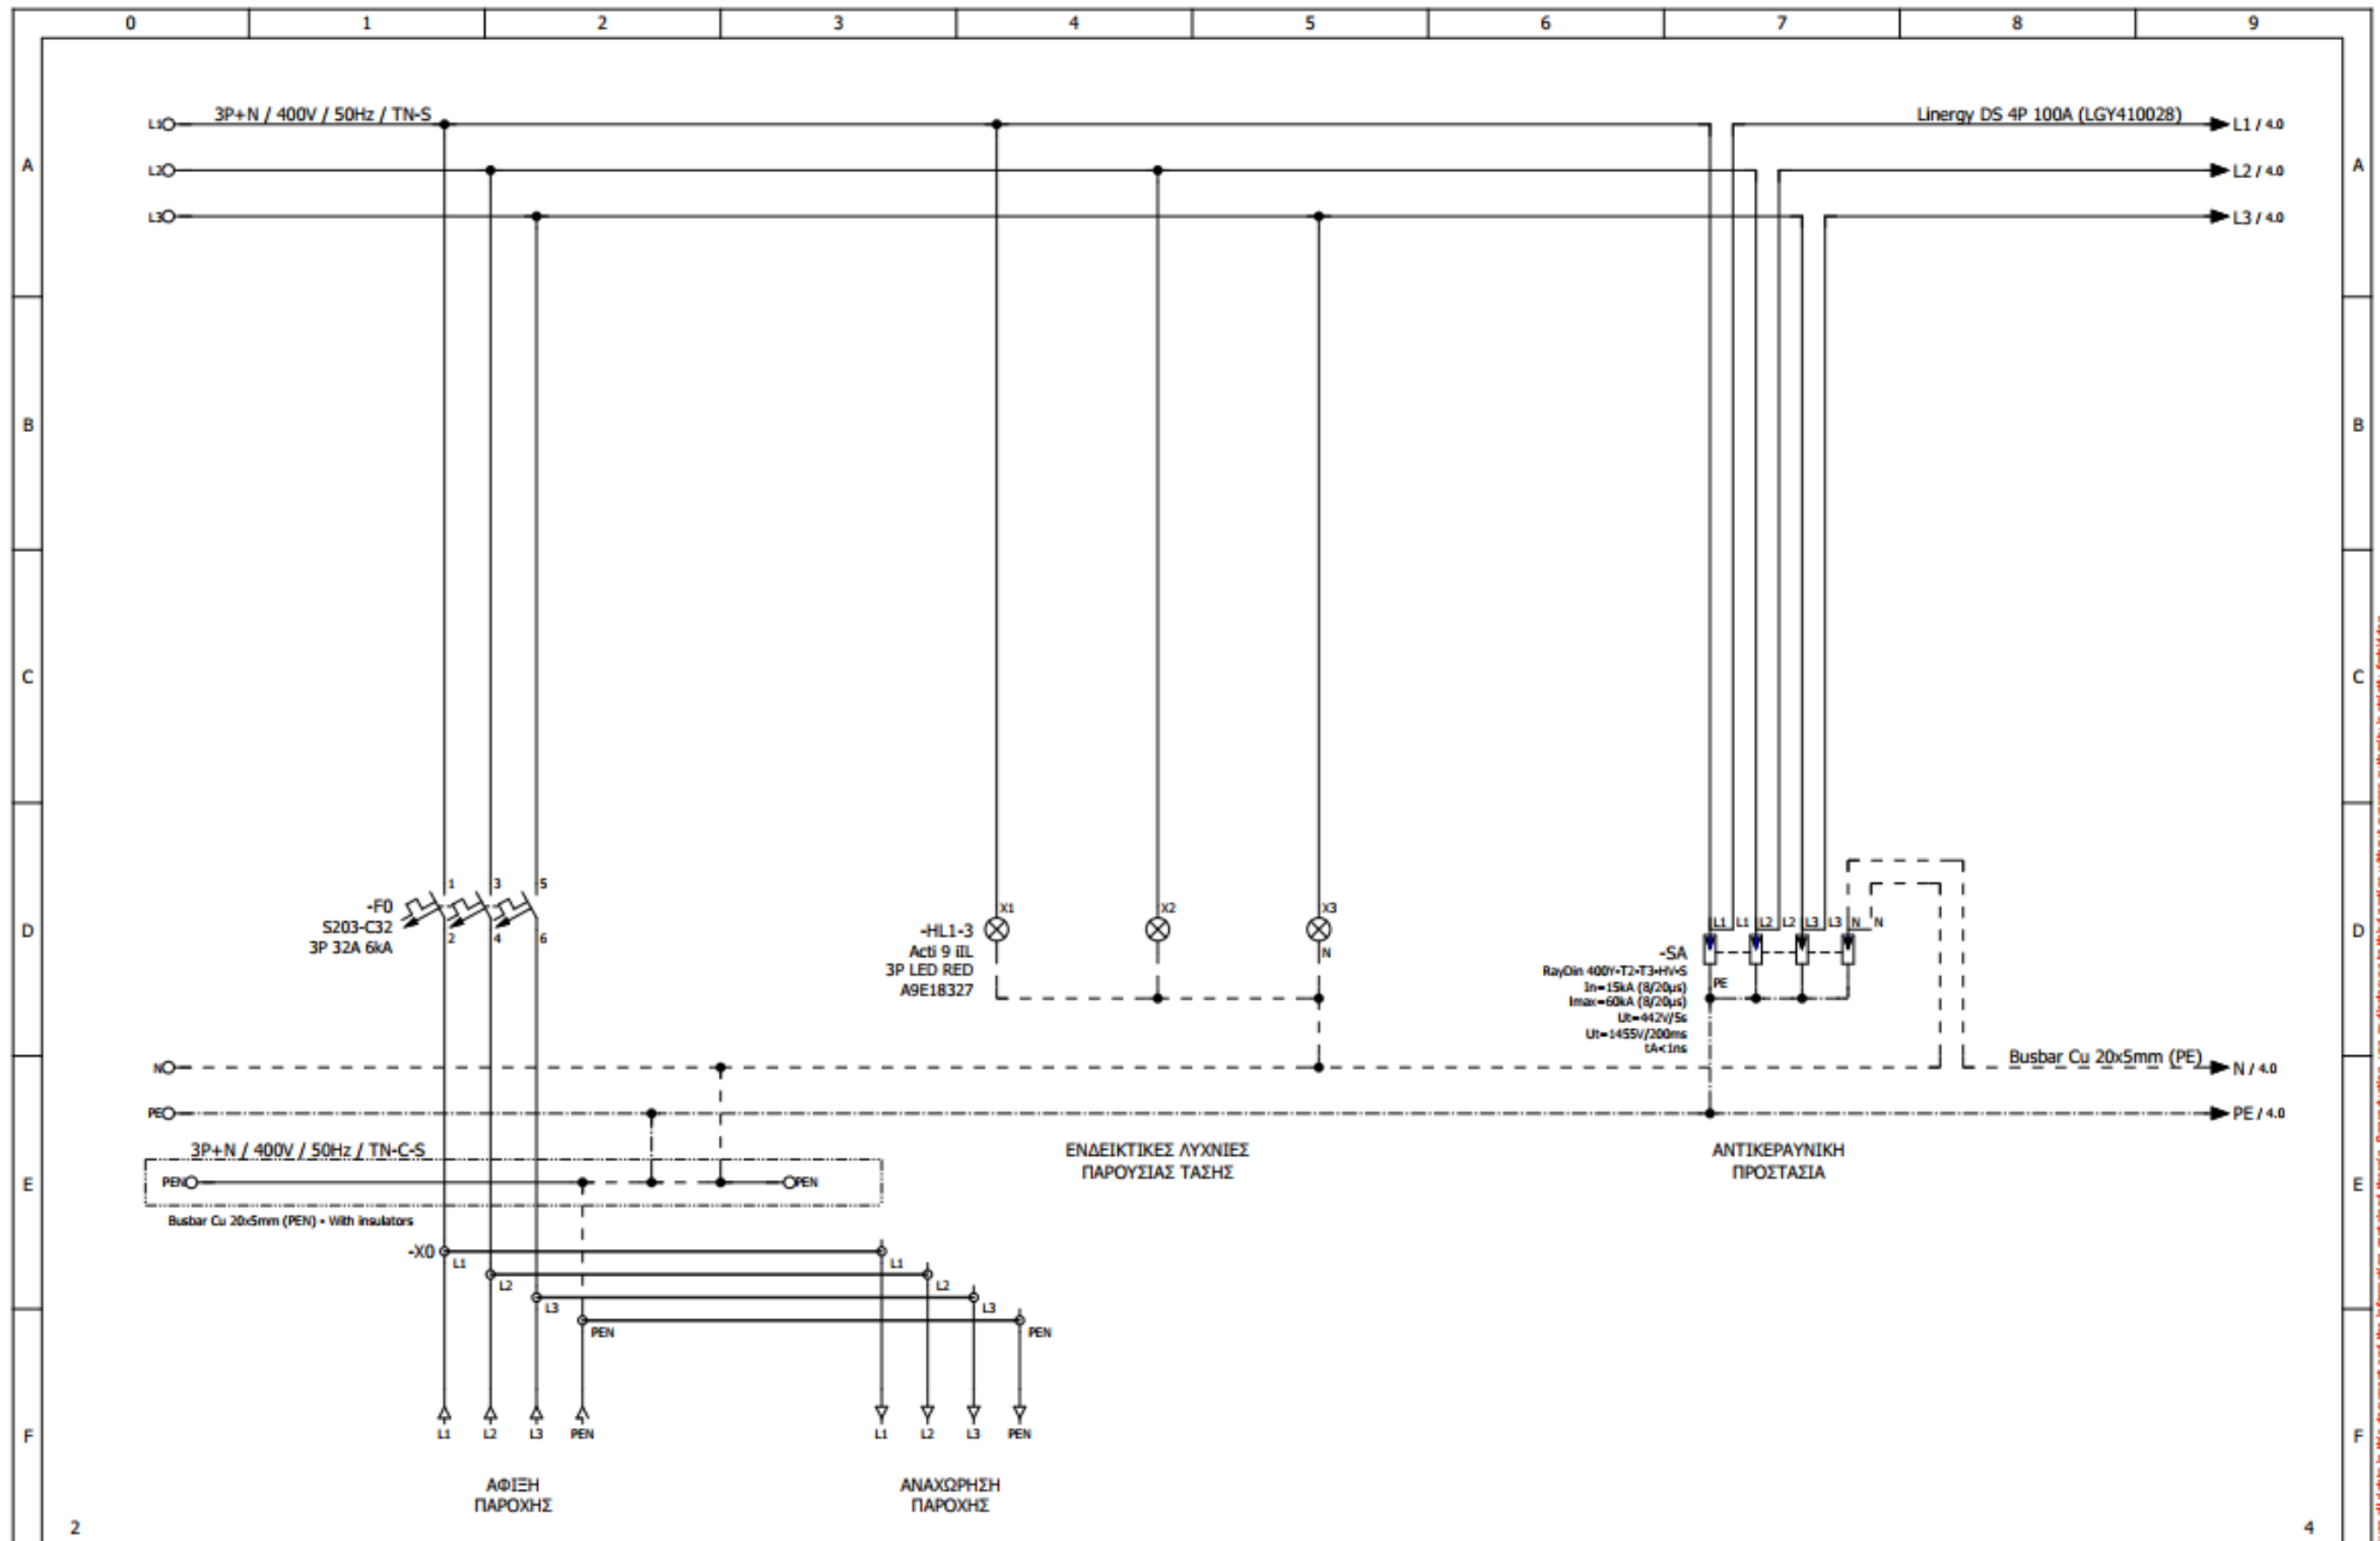


2									4
			Designed	C.CHRISTOSTOMIDIS	Customer:	BI AUTOMATIONS	Page description:	Panel: ΠΙΝΑΚΑΣ ΠΥΛΩΝΑΣ ΦΩΤΙΣΜΟΥ Νο49	Function: =
			Checked	C.CHRISTOSTOMIDIS	Project:	ΟΡΓΑΝΙΣΜΟΣ ΛΙΜΕΝΟΣ ΘΕΣΣΑΛΟΝΙΚΗΣ	ΕΙΣΟΔΟΣ ΠΑΡΟΧΗΣ	Panel serial number: ---	Location: +
			Approved	C.CHRISTOSTOMIDIS				Doc No: ---	Structure: &
Revision	Date	Description	Date	20/2/2024				Order No: ---	Page: 3
								Contract No: ---	Sheet / Out of: 3 / 12

SEPTOCHINIS reserves all rights in this document and the information contained therein. Reproduction, use or disclosure to third parties without express authorisation is strictly forbidden.

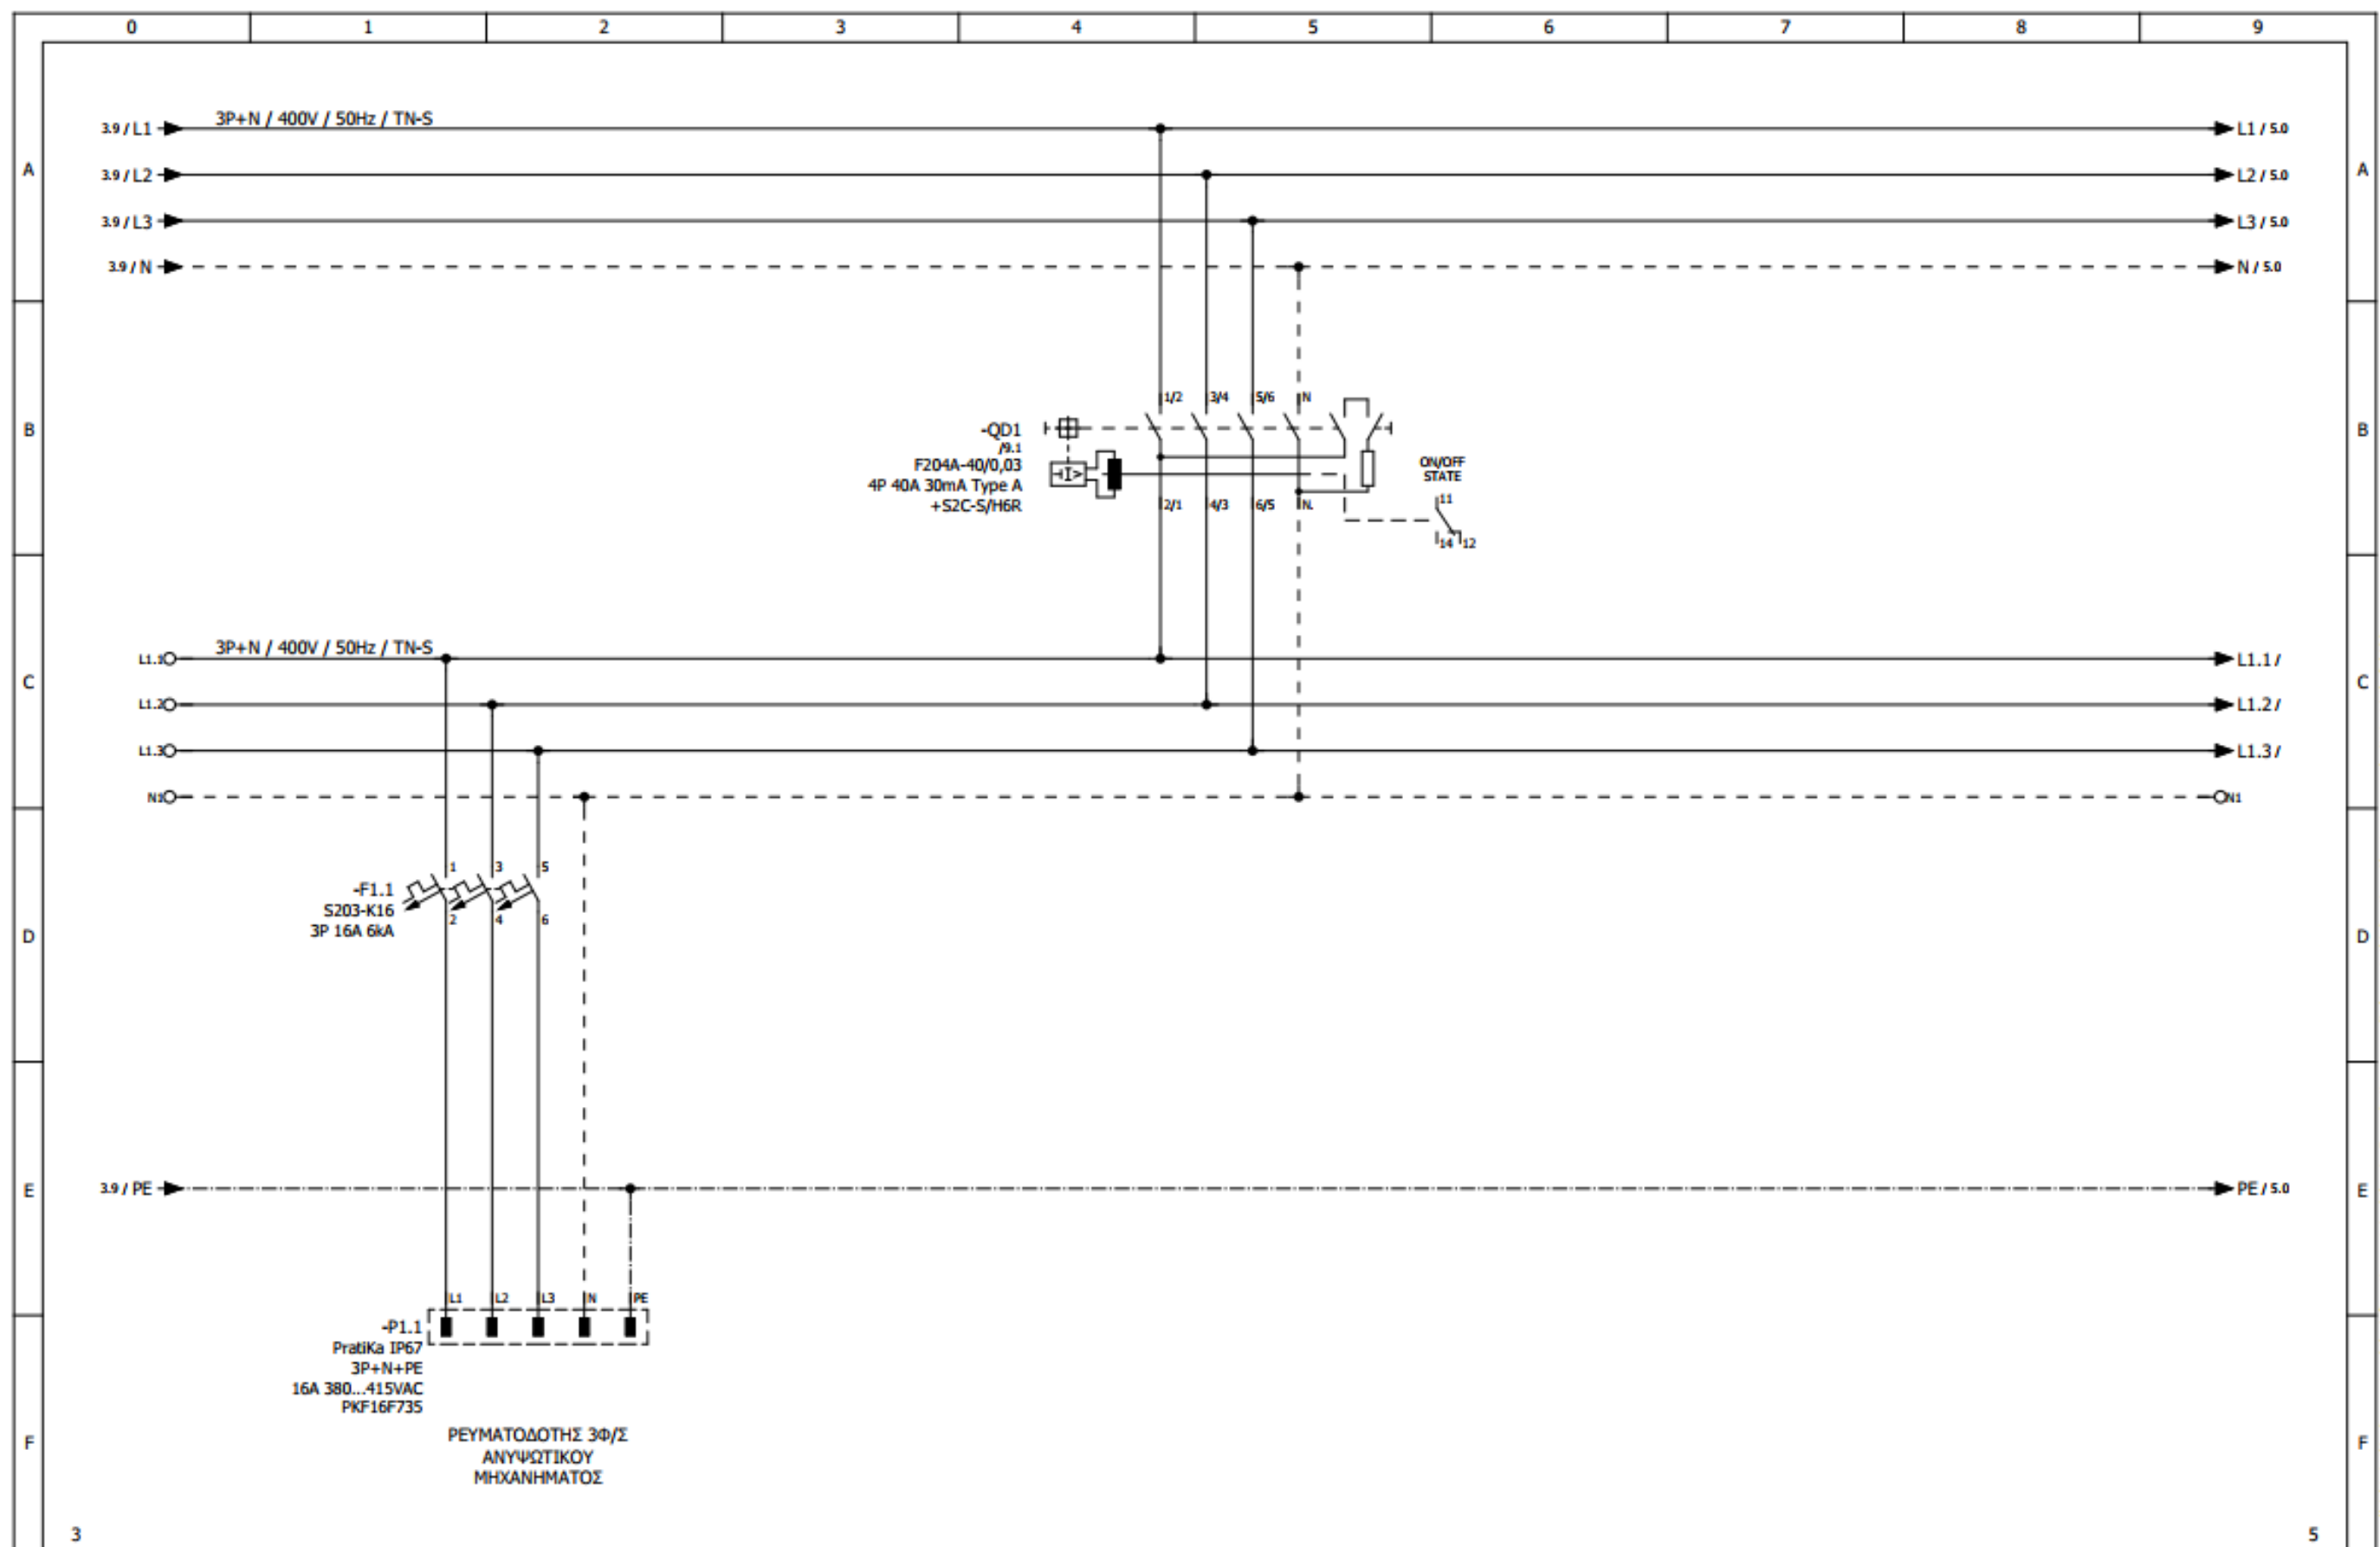


Revision	Date	Description	Designed	C.CHRISOSTOMIDIS	Customer:	BI AUTOMATIONS	Page description:	ΚΥΚΛΩΜΑ ΙΣΧΥΟΣ	Panel:	ΠΙΣΤΑΚΑΣ ΠΥΛΩΝΑΣ ΦΩΤΙΣΜΟΥ Νο49	Function:	=
			Checked	C.CHRISOSTOMIDIS	Project:	ΟΡΓΑΝΙΣΜΟΣ ΛΙΜΕΝΟΣ ΘΕΣΣΑΛΟΝΙΚΗΣ			Panel serial number:	---	Location:	+
			Approved	C.CHRISOSTOMIDIS					Doc No:	---	Structure:	&
									Order No:	---	Page:	4
									Contract No:	---	Sheet / Out of:	4 / 12

SEPTOCHIKIS reserves all rights in this document and the information contained therein. Reproduction, use or disclosure to third parties without express authority is strictly forbidden.

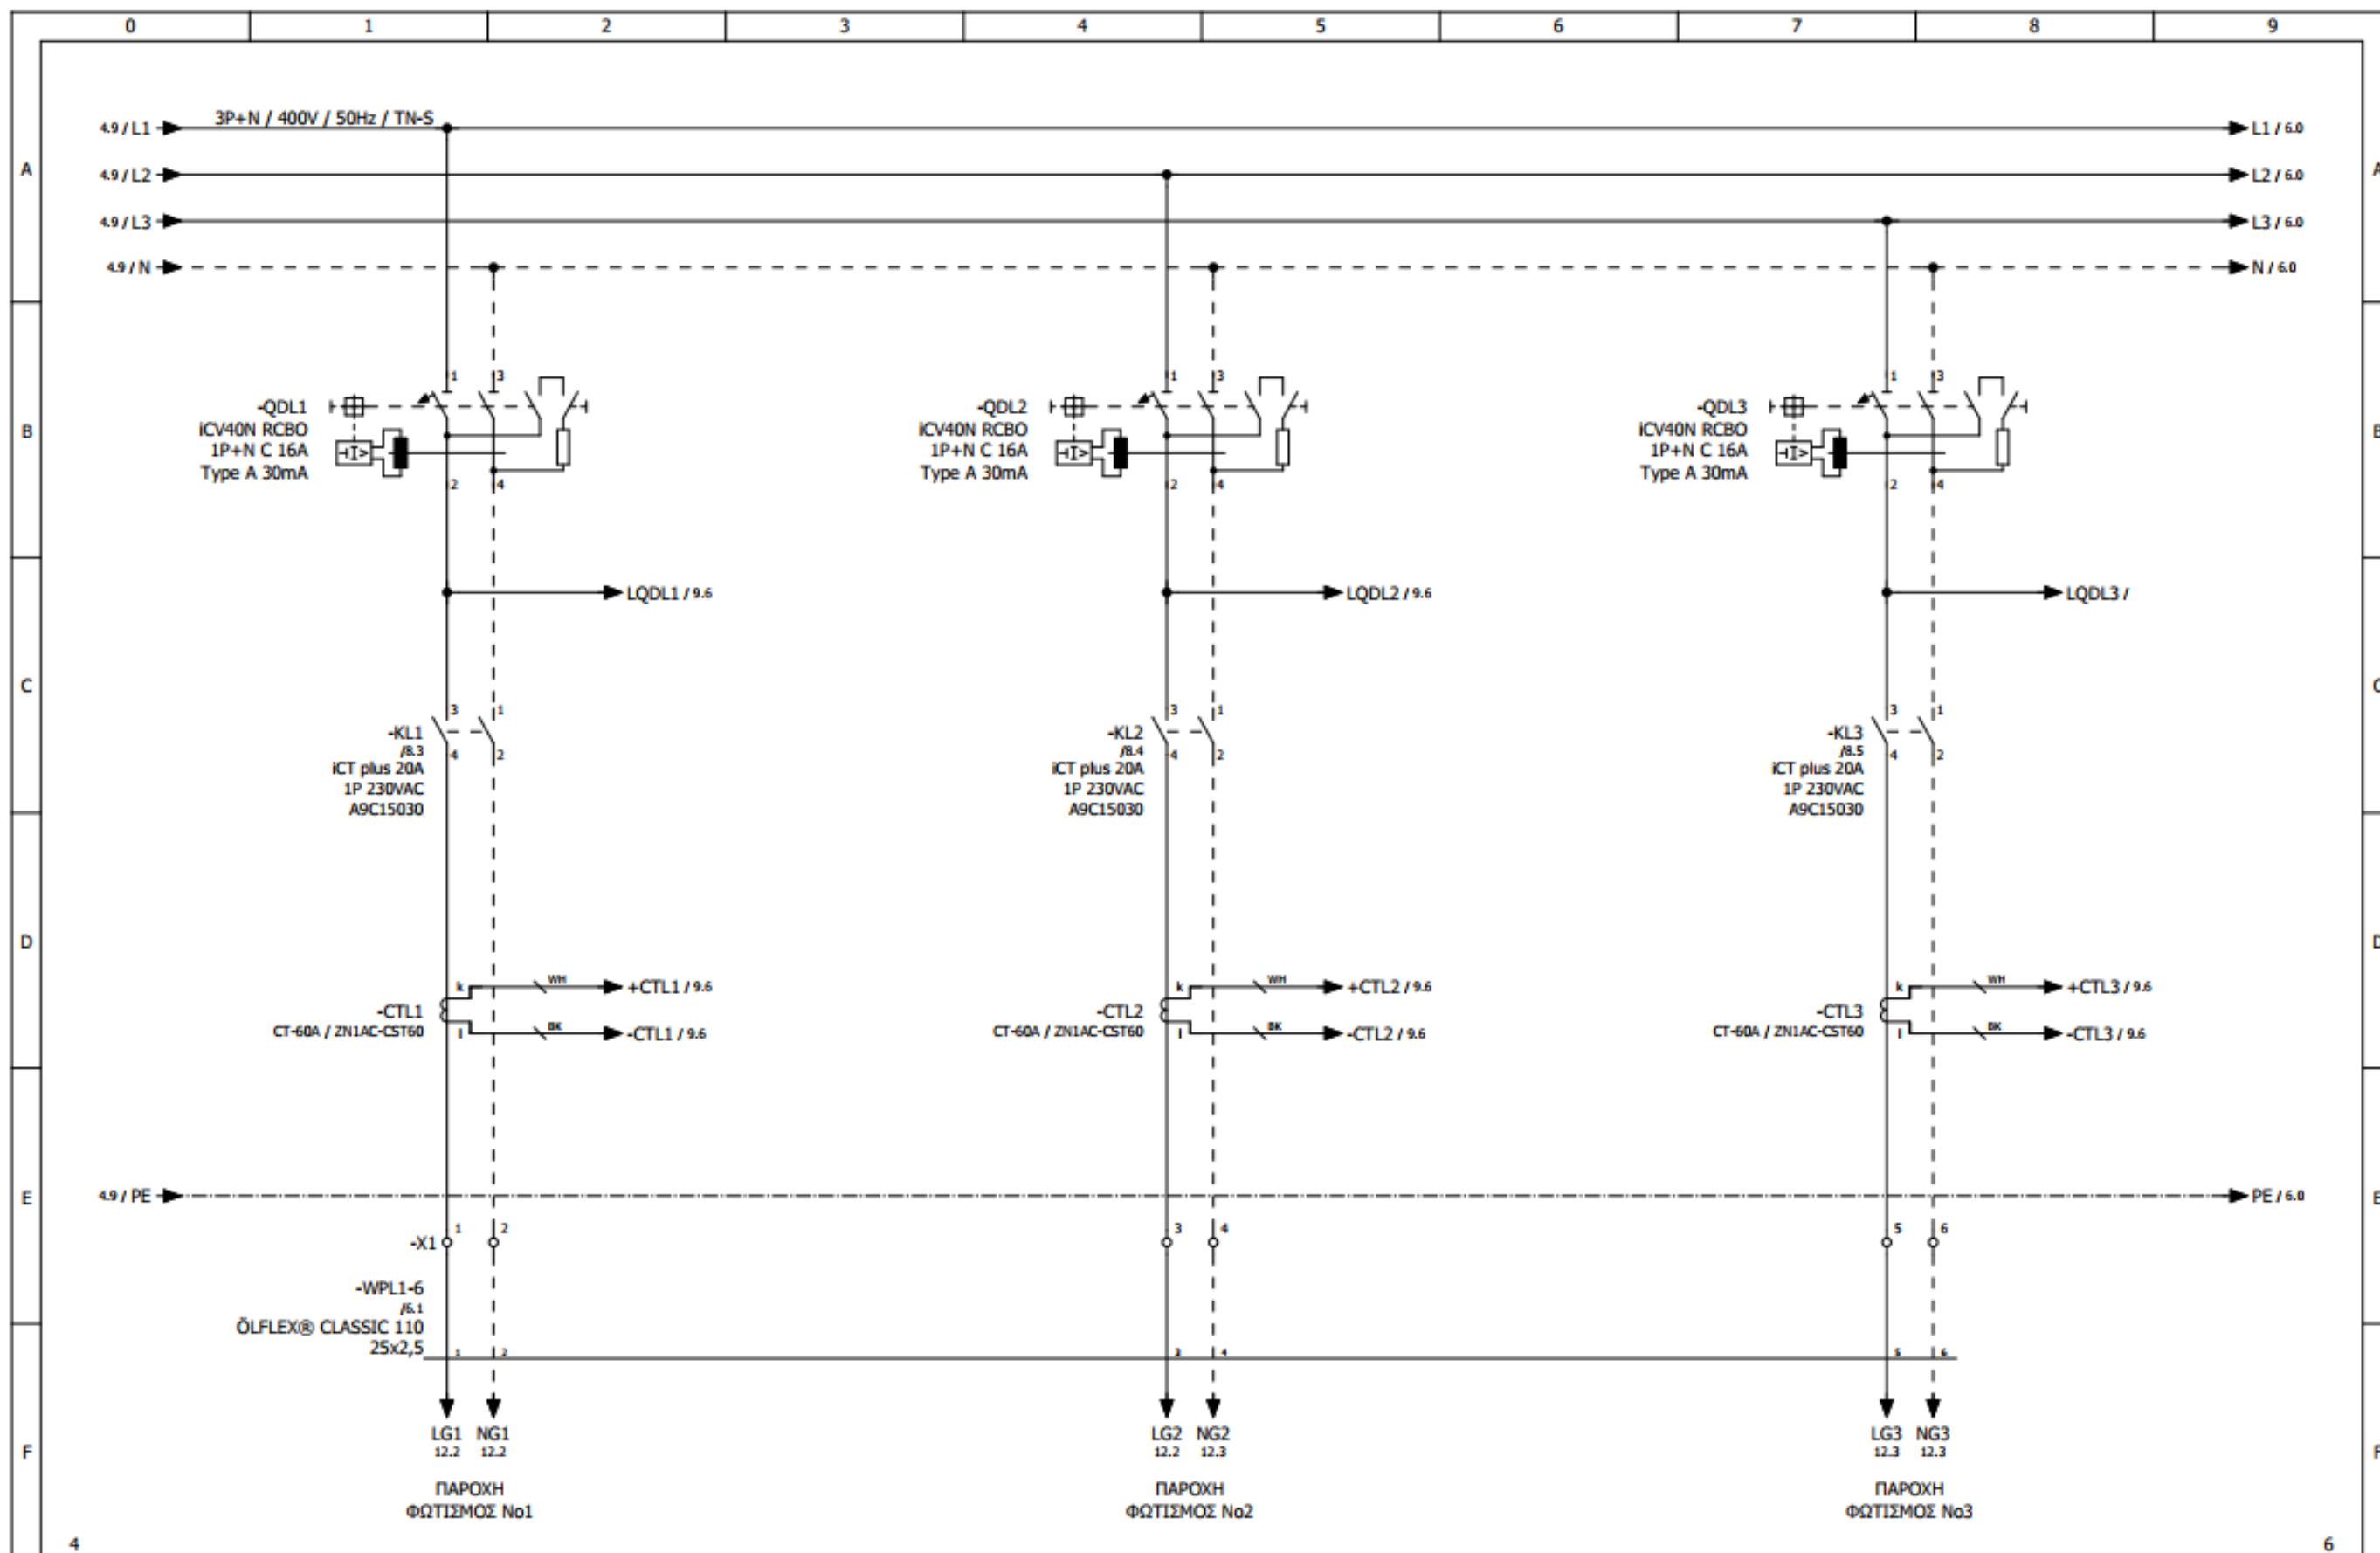


4					Customer: BI AUTOMATIONS	Page description: ΚΥΚΛΩΜΑ ΙΣΧΥΟΣ	Panel: ΠΙΝΑΚΑΣ ΠΥΛΩΝΑΣ ΦΩΤΙΣΜΟΥ Νο49	Function: =
			Designed	C.CHRISOSTOMIDIS			Panel serial number: ---	Location: +
			Checked	C.CHRISOSTOMIDIS			Doc No: ---	Structure: &
			Approved	C.CHRISOSTOMIDIS			Order No: ---	Page: 5
Revision	Date	Description	Date	20/2/2024	Project: ΟΡΓΑΝΙΣΜΟΣ ΛΙΜΕΝΟΣ ΘΕΣΣΑΛΟΝΙΚΗΣ		Contract No: ---	Sheet / Out of: 5 / 12

SBPtechniques reserves all rights in this document and the information contained therein. Reproduction, use or disclosure to third parties without express authority is strictly forbidden.

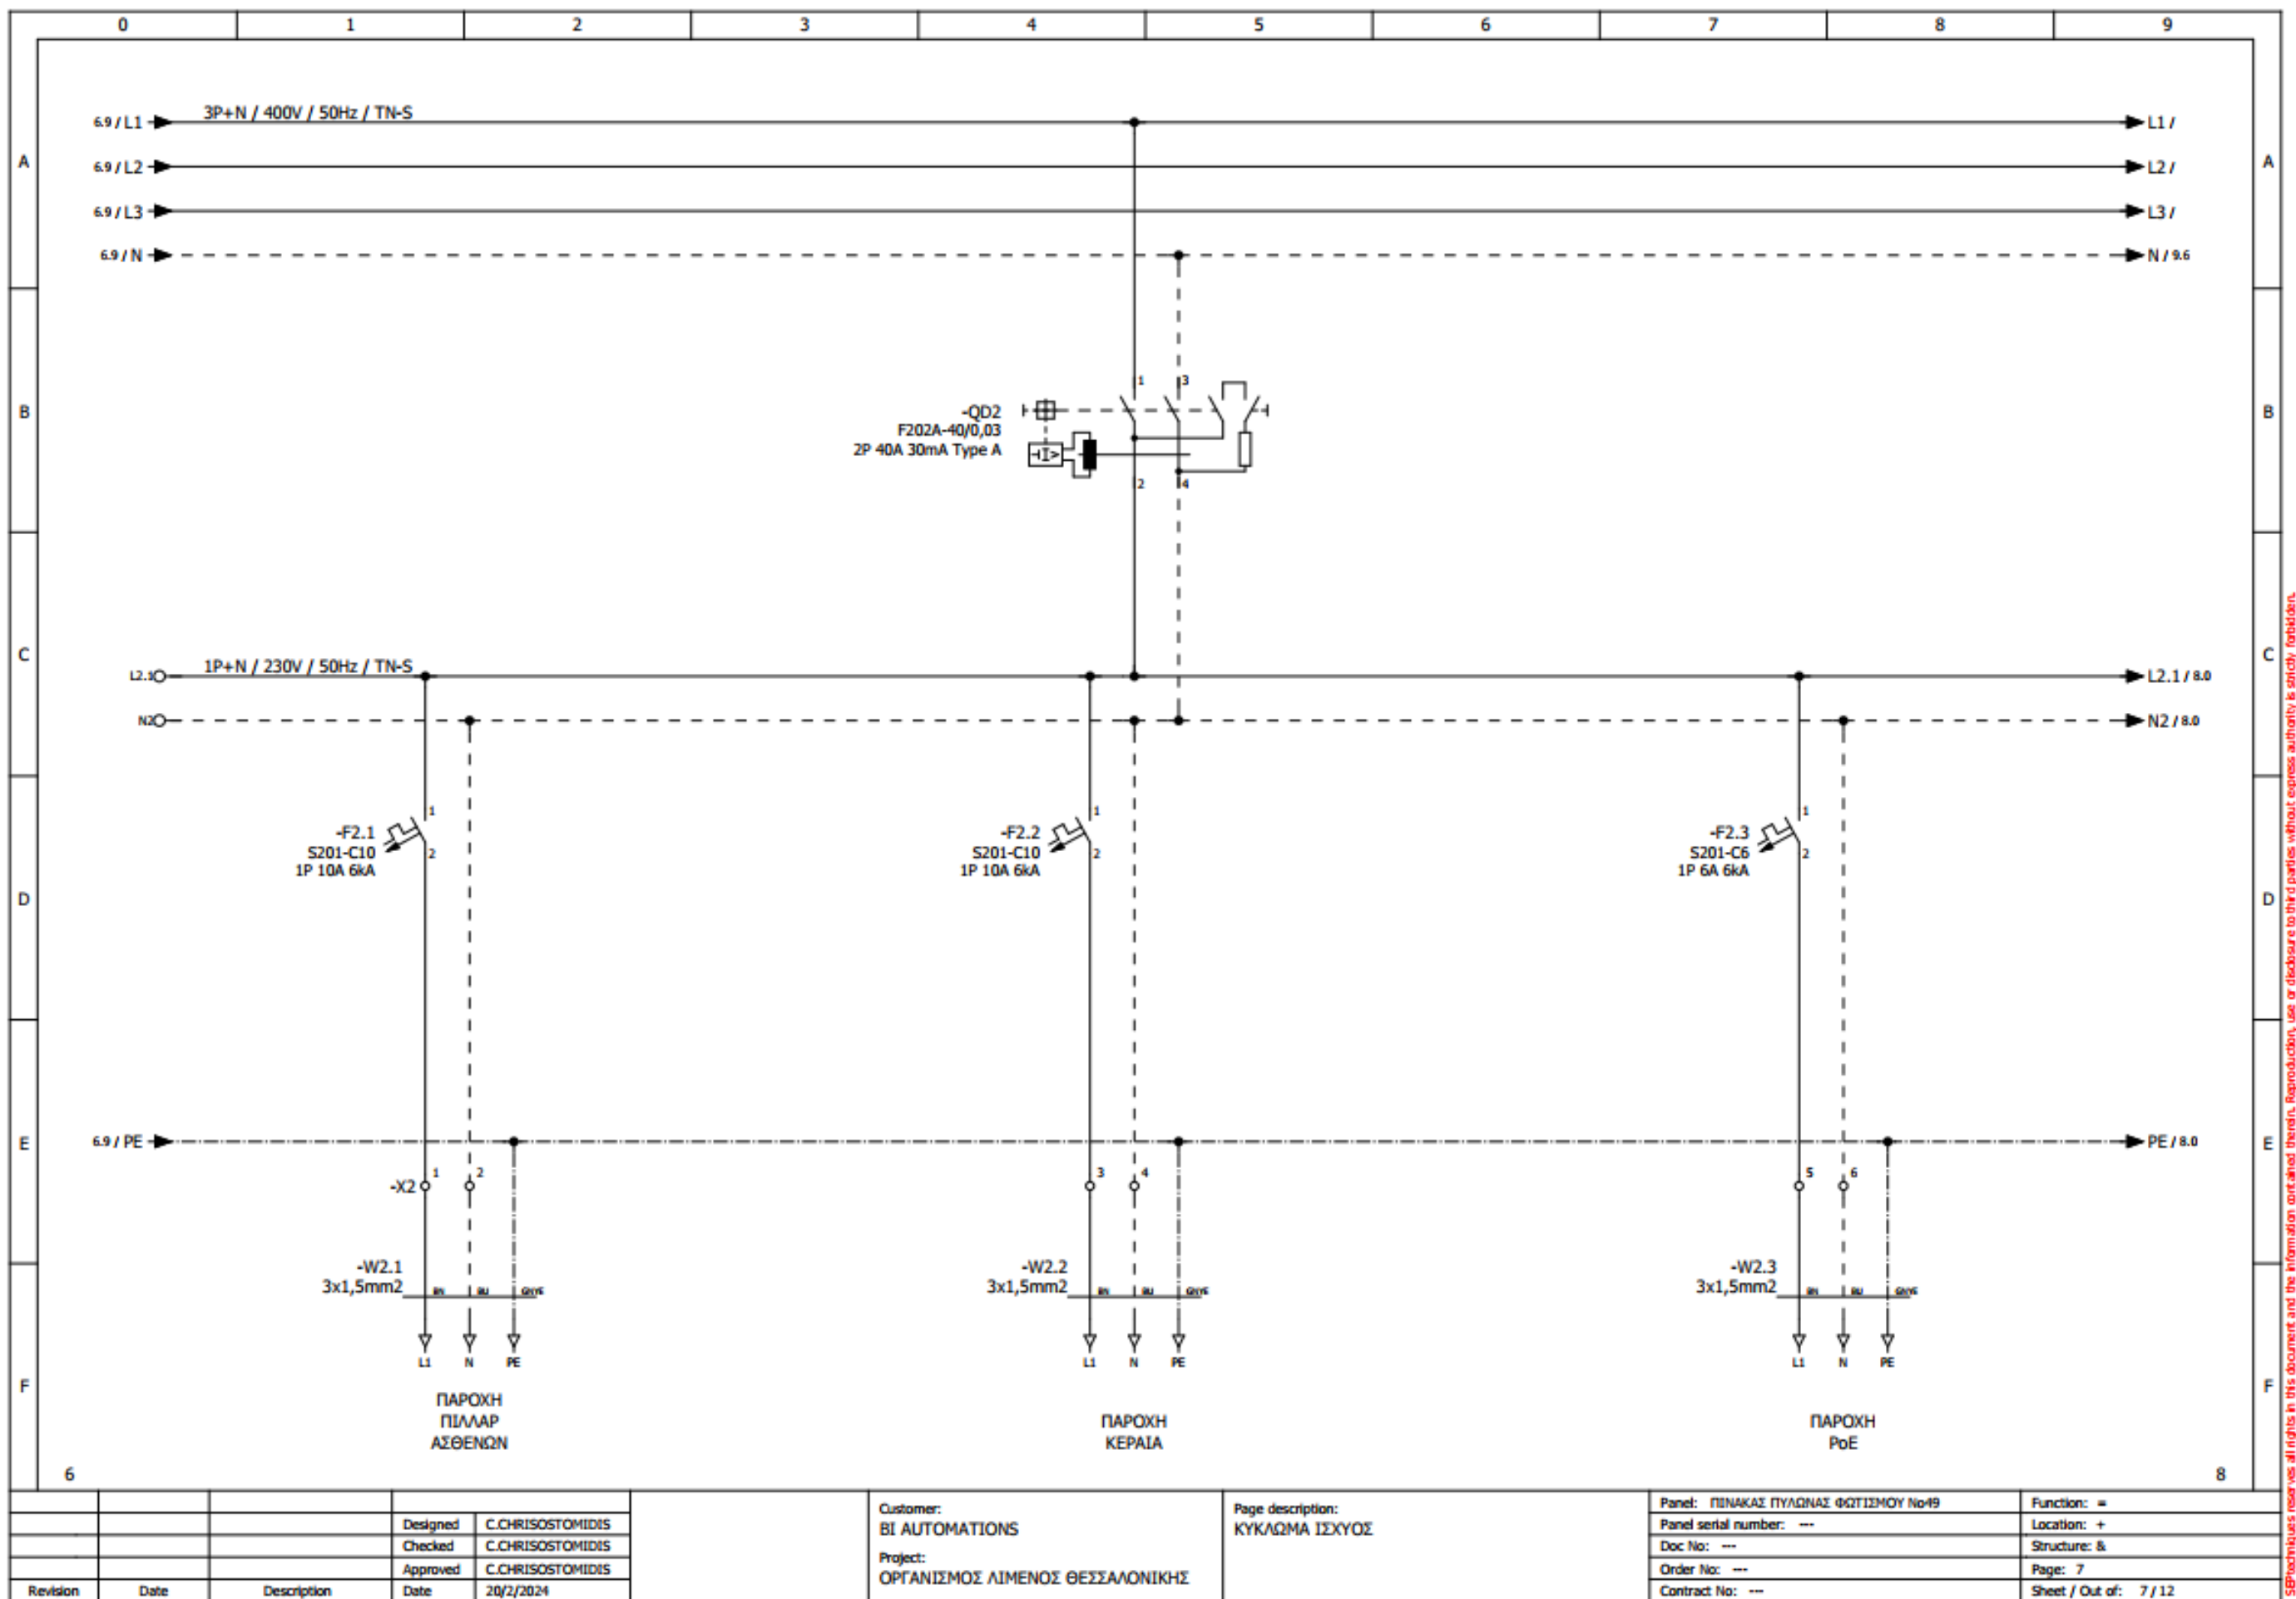


SBTechniques reserves all rights in this document and the information contained therein. Reproduction, use or disclosure to third parties without express authority is strictly forbidden.

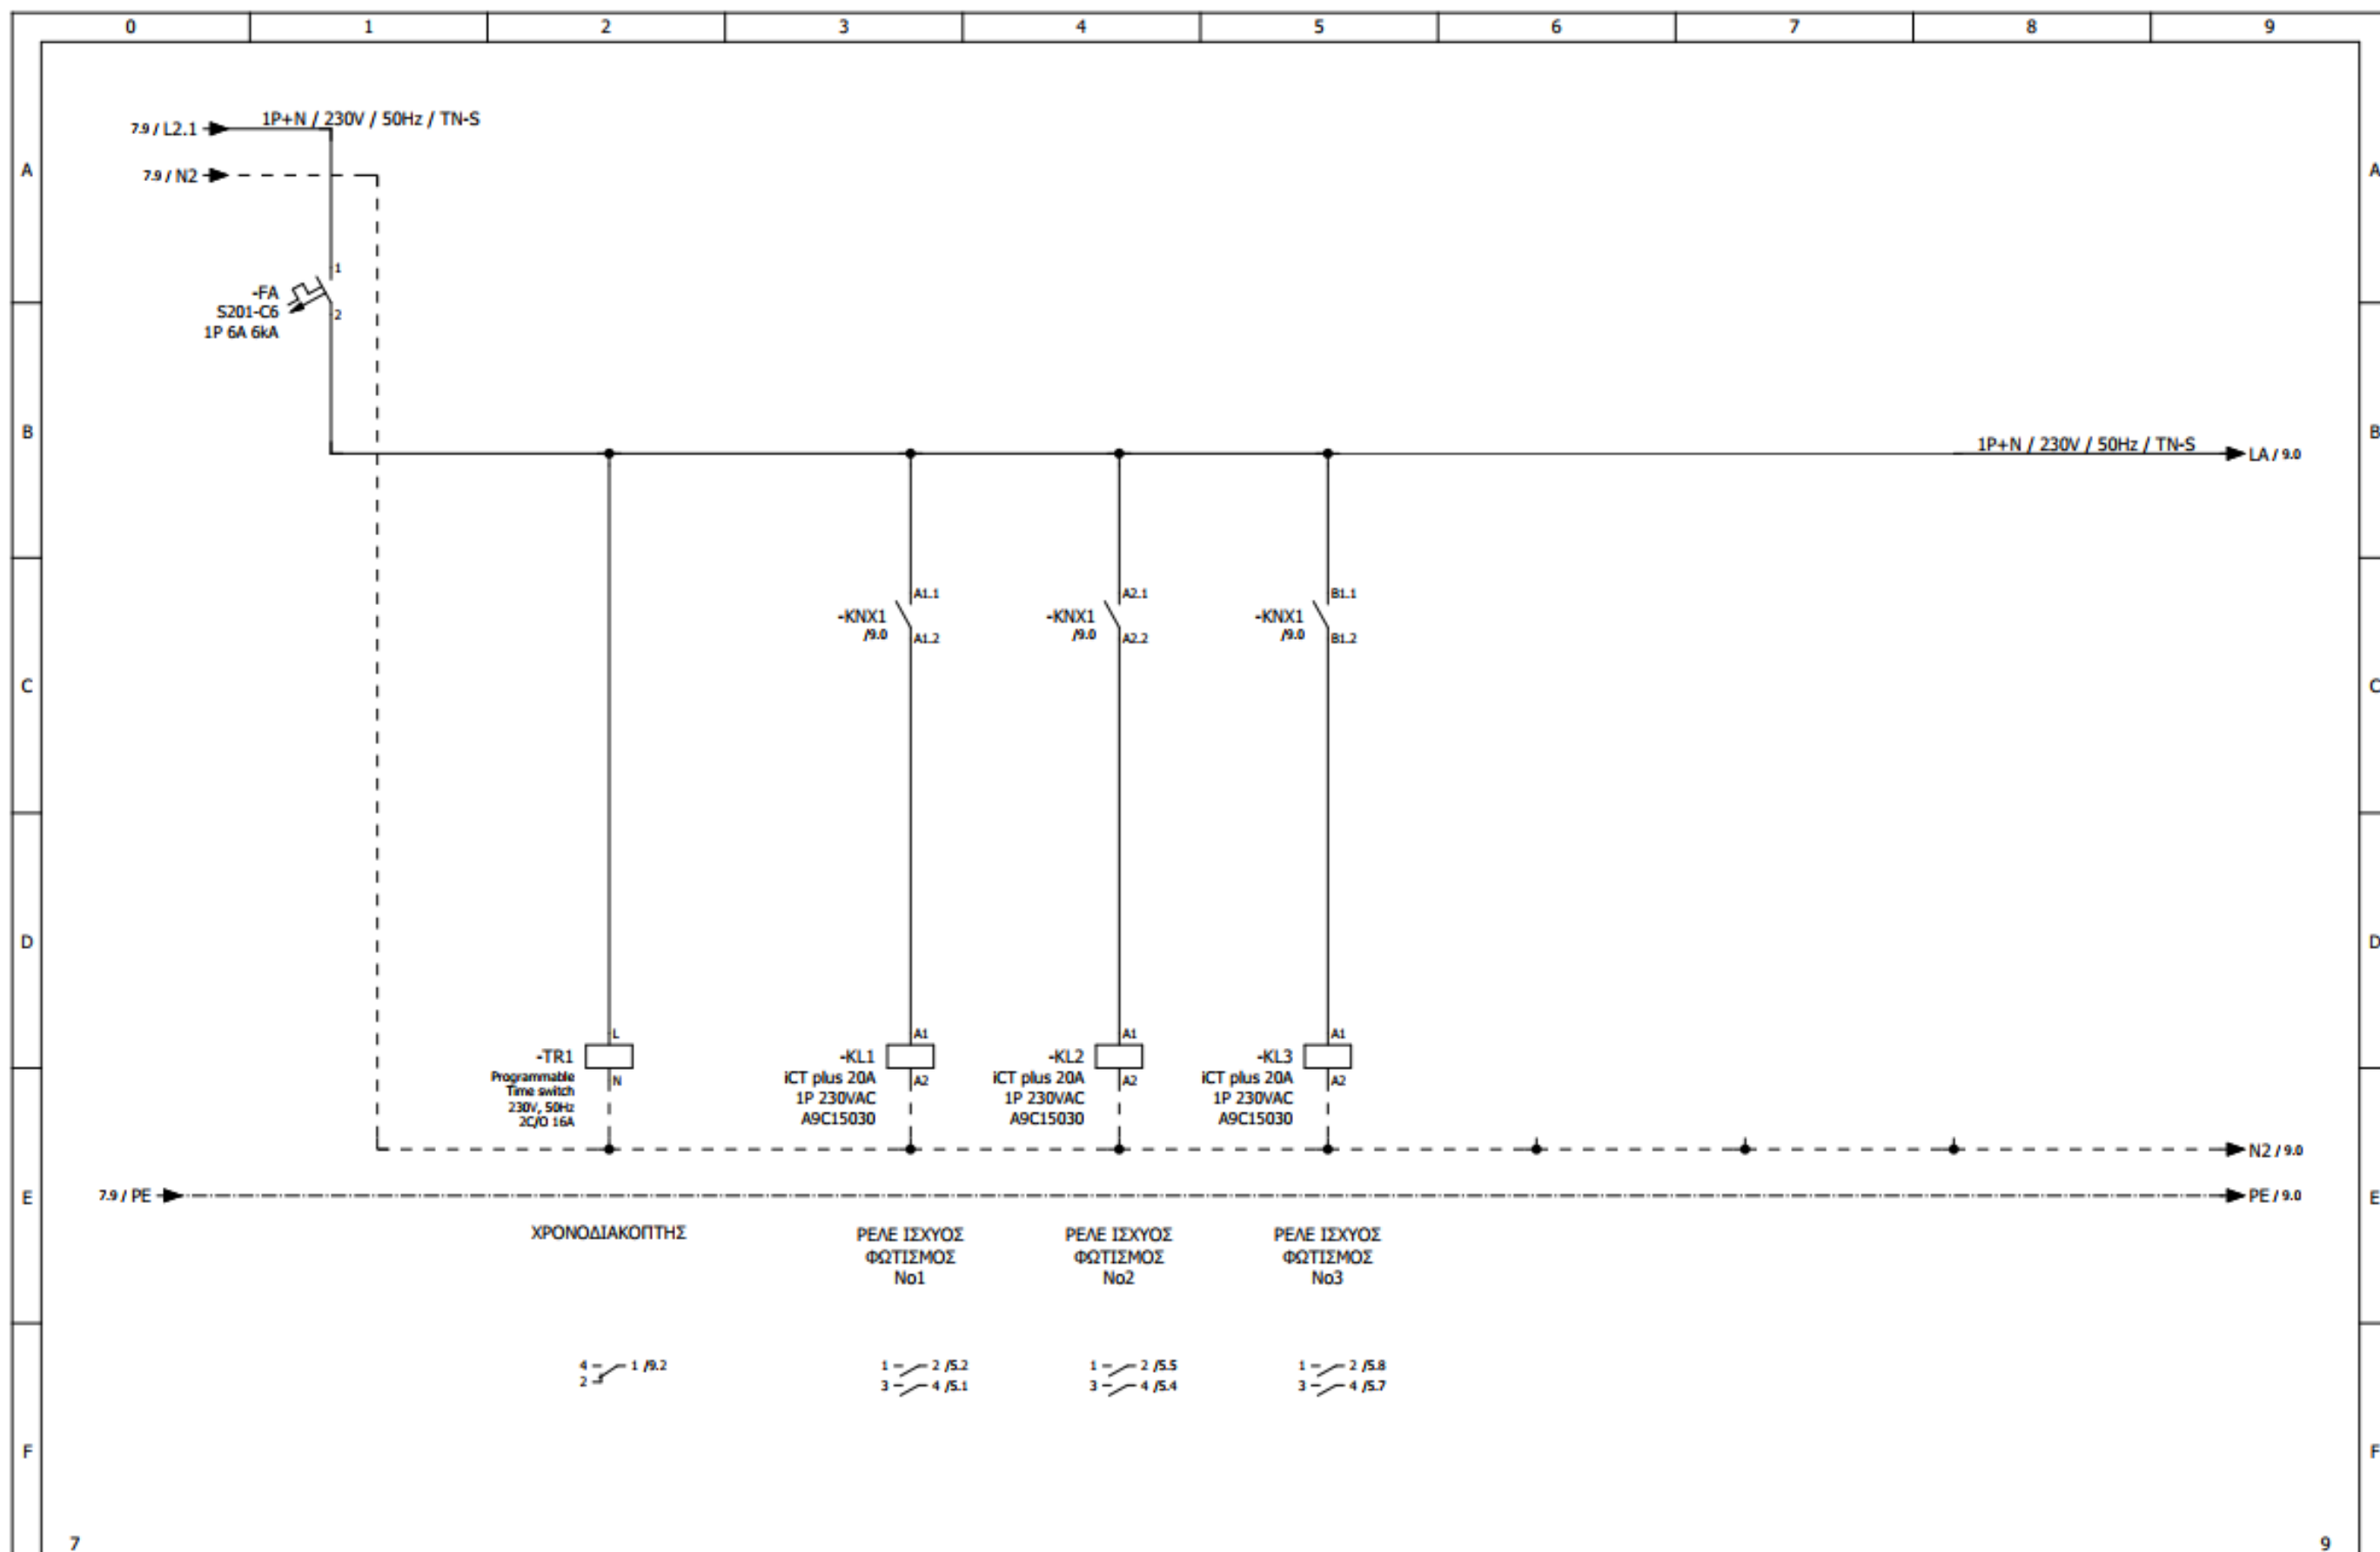


7					Customer:	Page description:	Panel: ΠΙΝΑΚΑΣ ΠΥΛΩΝΑΣ ΦΩΤΙΣΜΟΥ Νο49	Function: =
			Designed	C.CHRISOSTOMIDIS	BI AUTOMATIONS	ΑΥΤΟΜΑΤΙΣΜΟΣ	Panel serial number: ---	Location: +
			Checked	C.CHRISOSTOMIDIS			Doc No: ---	Structure: &
			Approved	C.CHRISOSTOMIDIS	Project:		Order No: ---	Page: 8
Revision	Date	Description	Date	20/2/2024	ΟΡΓΑΝΙΣΜΟΣ ΛΙΜΕΝΟΣ ΘΕΣΣΑΛΟΝΙΚΗΣ		Contract No: ---	Sheet / Out of: 8 / 12

SEProtechniques reserves all rights in this document and the information contained therein. Reproduction, use or disclosure to third parties without express authority is strictly forbidden.

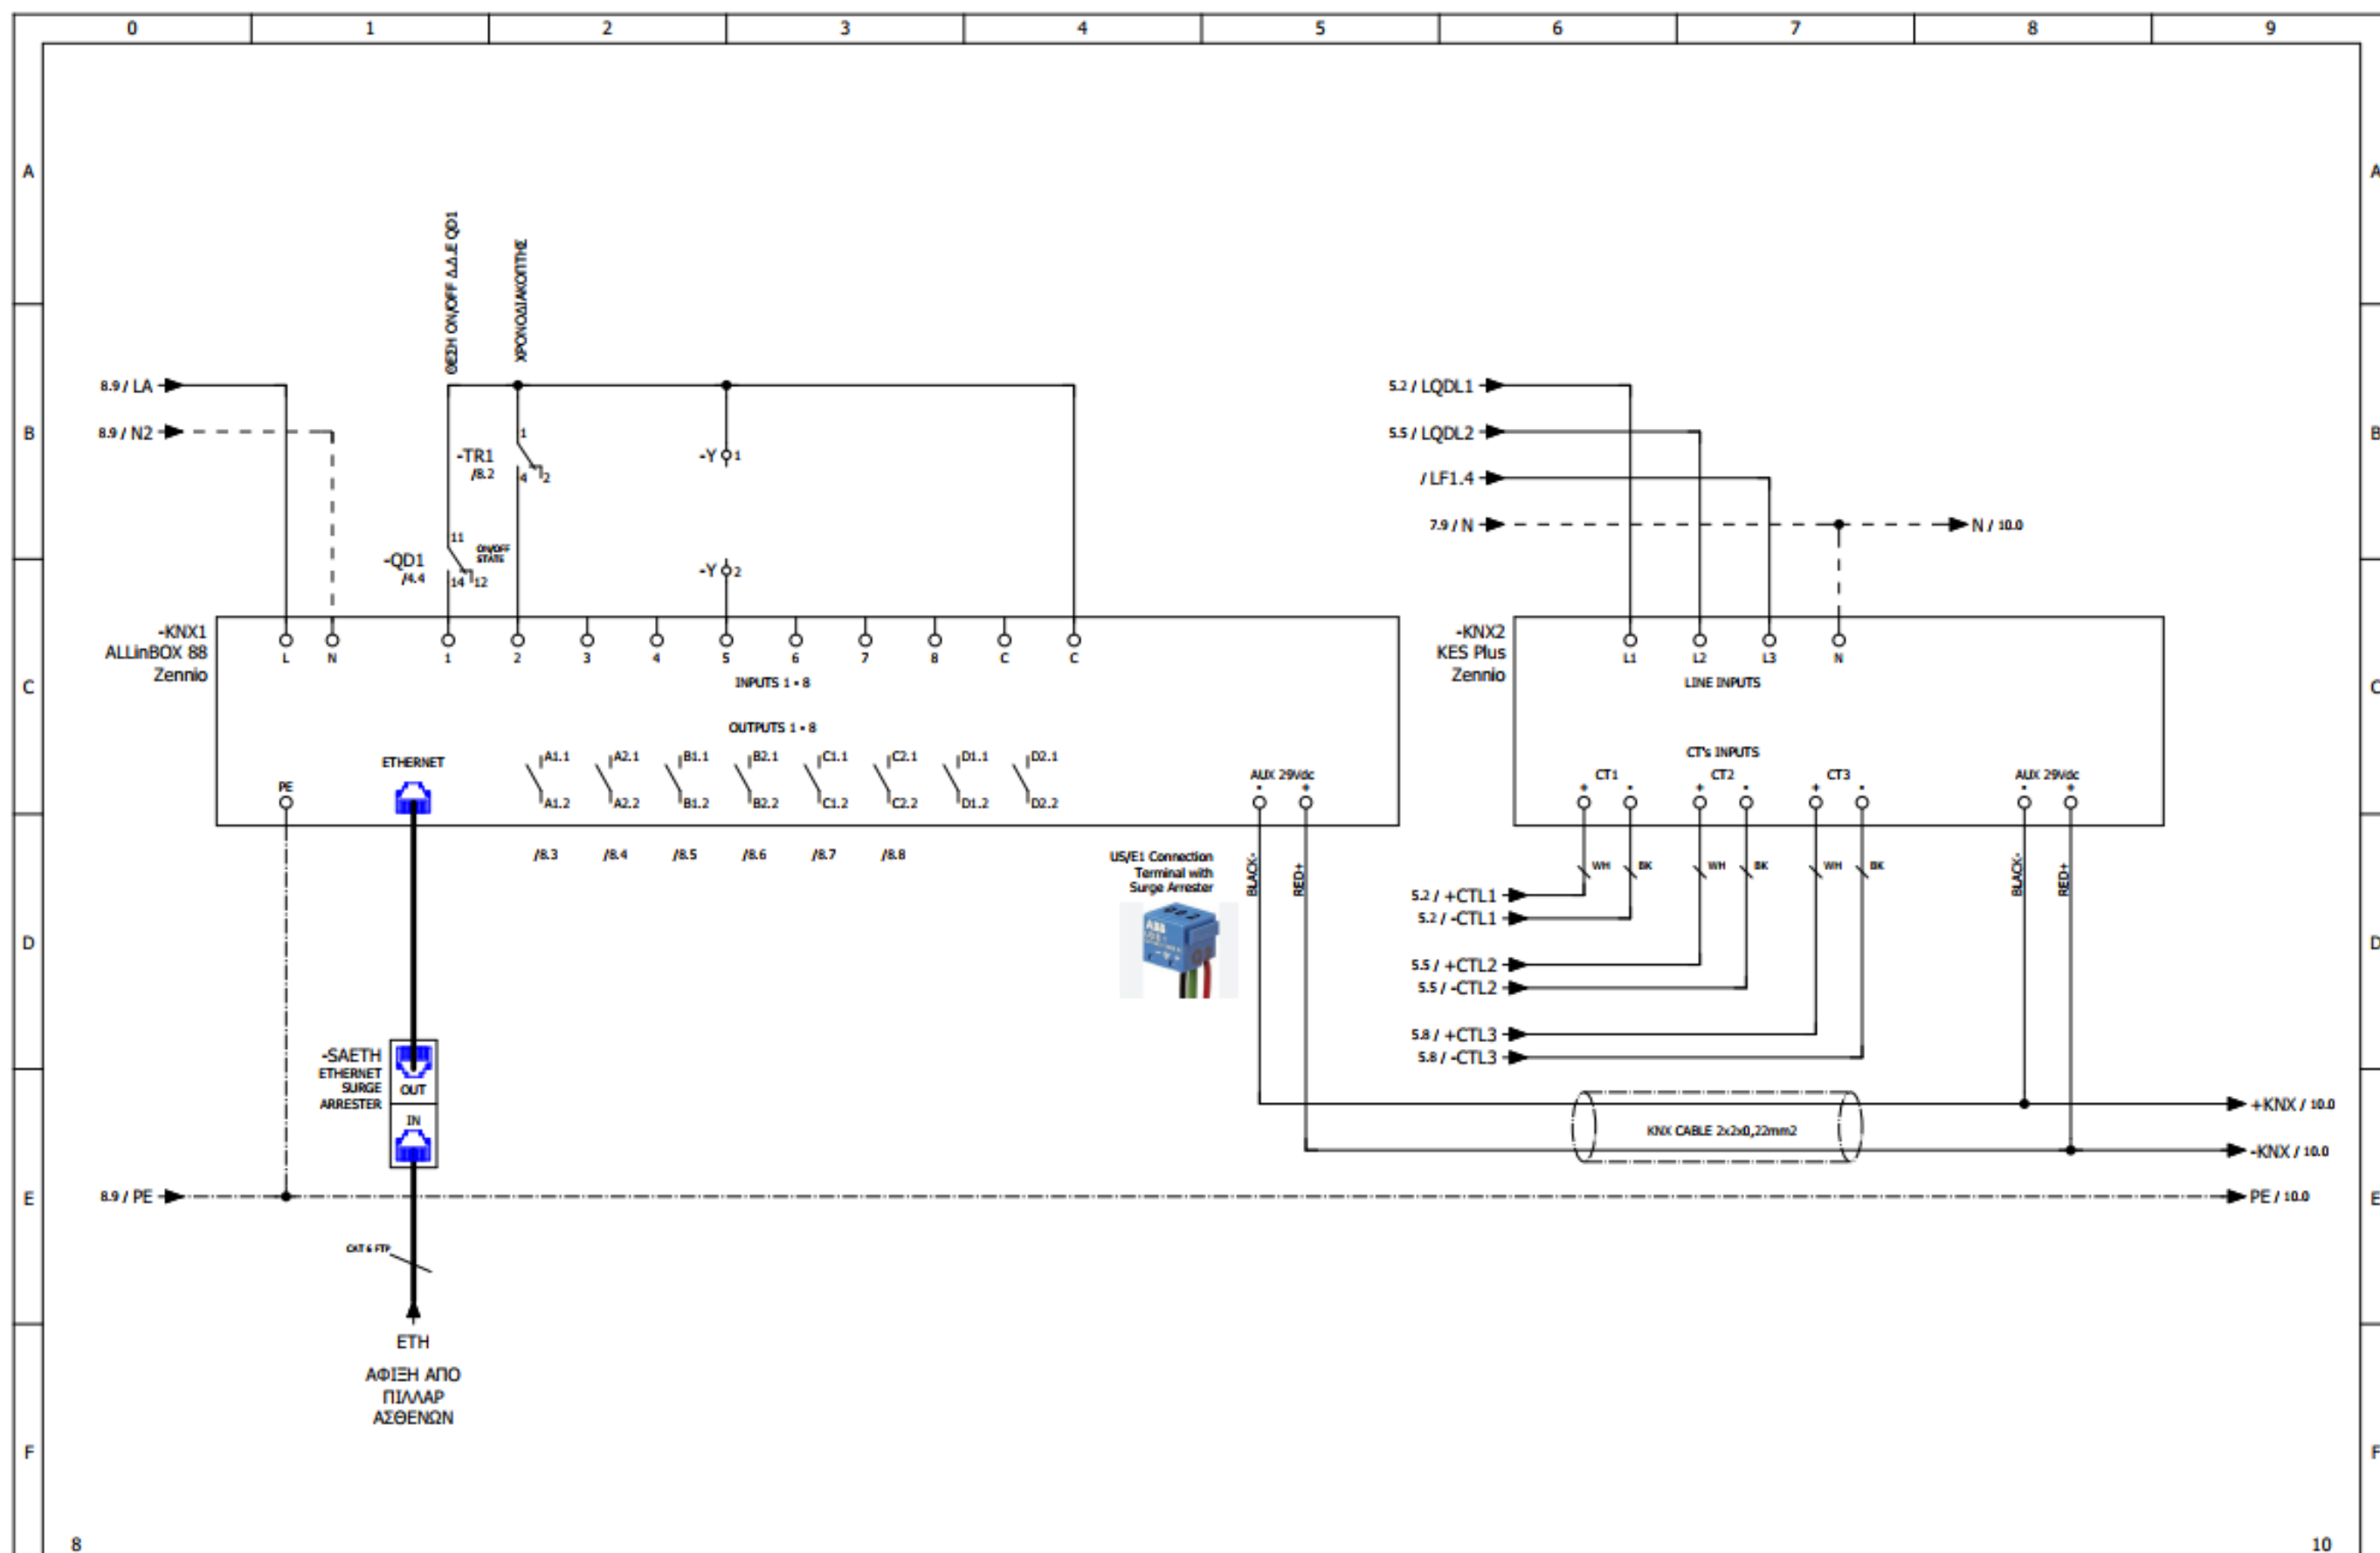


					Customer: BI AUTOMATIONS Project: ΟΡΓΑΝΙΣΜΟΣ ΛΙΜΕΝΟΣ ΘΕΣΣΑΛΟΝΙΚΗΣ	Page description: ΑΥΤΟΜΑΤΙΣΜΟΣ	Panel: ΠΙΝΑΚΑΣ ΠΥΛΩΝΑΣ ΦΩΤΙΣΜΟΥ Νο49		Function: =
			Designed	C.CHRISOSTOMIDES			Panel serial number: ---		Location: +
			Checked	C.CHRISOSTOMIDES			Doc No: ---		Structure: &
			Approved	C.CHRISOSTOMIDES			Order No: ---		Page: 9
Revision	Date	Description	Date	20/2/2024			Contract No: ---		Sheet / Out of: 9 / 12

SEProtechniques reserves all rights in this document and the information contained therein. Reproduction, use or disclosure to third parties without express authority is strictly forbidden.

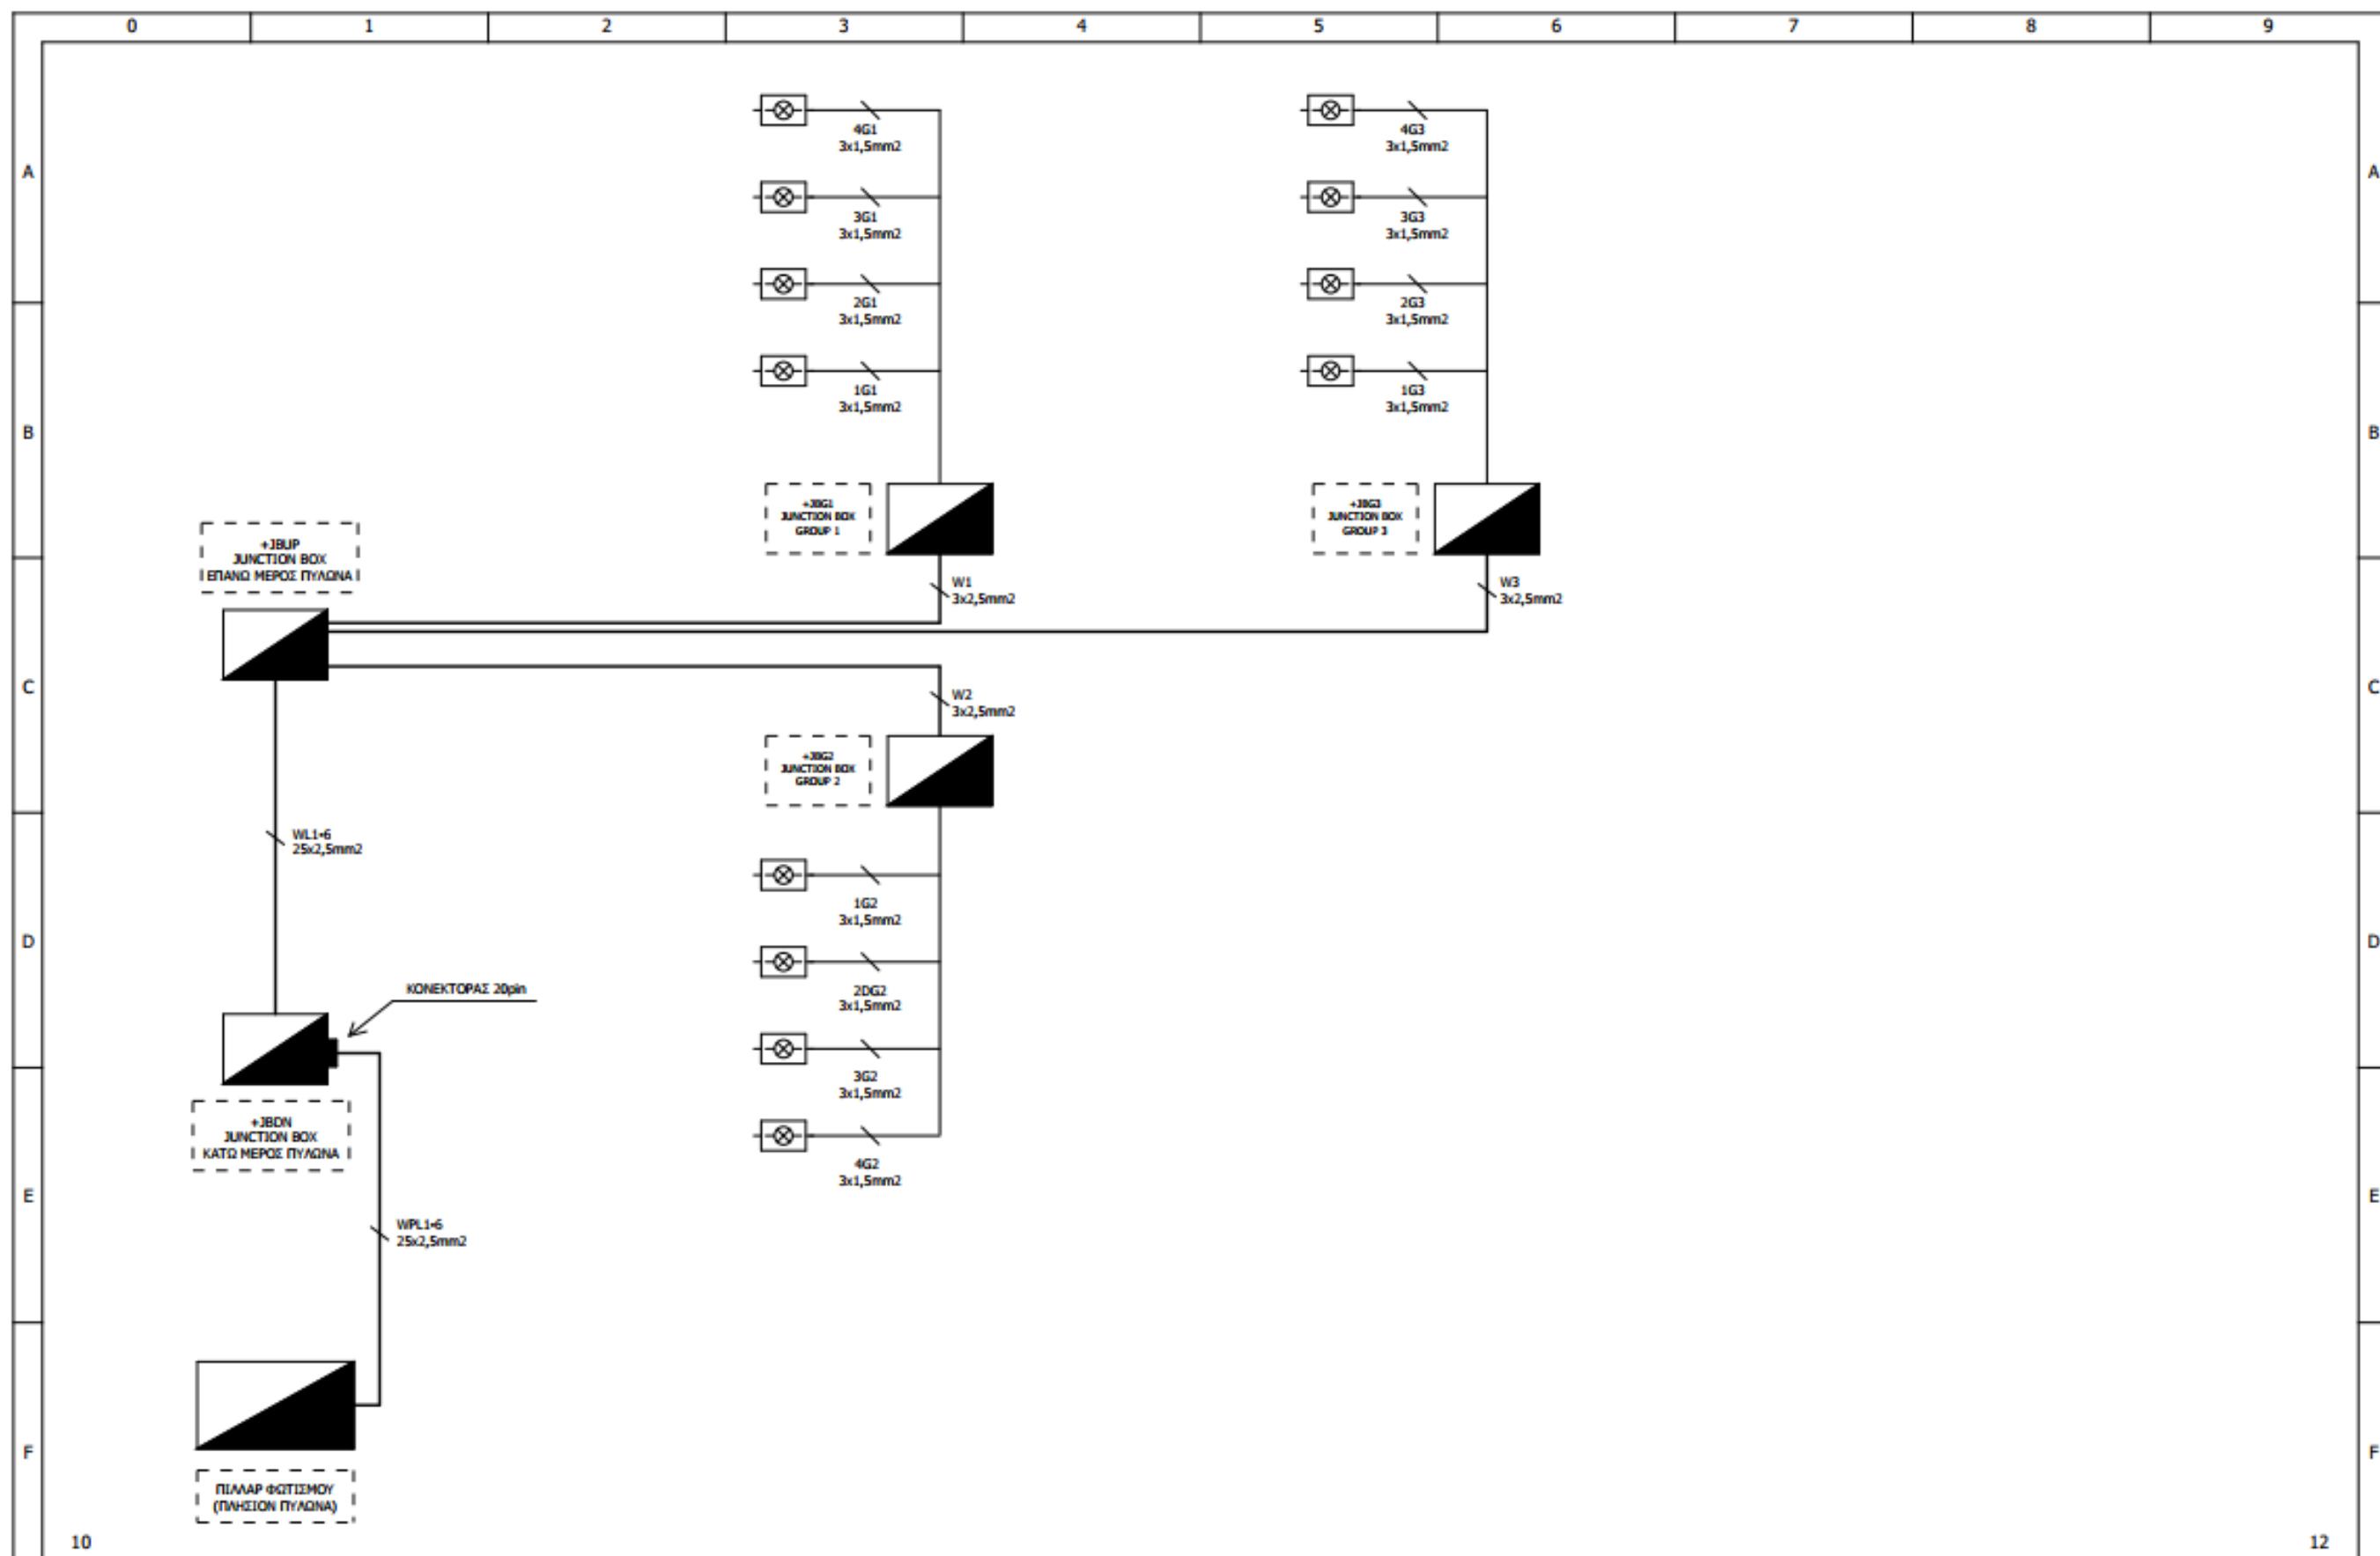

10									12
Revision	Date	Description	Designed	C.CHRISSOSTOMIDIS	Customer:	BI AUTOMATIONS	Page description:	Panel: ΠΙΝΑΚΑΣ ΠΥΛΩΝΑΣ ΦΩΤΙΣΜΟΥ Νο19	Function: =
			Checked	C.CHRISSOSTOMIDIS			ΣΧΗΜΑΤΙΚΟ ΔΙΑΓΡΑΜΜΑ ΤΟΠΟΛΟΓΙΑΣ ΦΩΤΙΣΤΙΚΩΝ	Panel serial number: ---	Location: +
			Approved	C.CHRISSOSTOMIDIS	Project:	ΟΡΓΑΝΙΣΜΟΣ ΛΙΜΕΝΟΣ ΘΕΣΣΑΛΟΝΙΚΗΣ		Doc No: ---	Structure: &
			Date	20/2/2024				Order No: ---	Page: 11
								Contract No: ---	Sheet / Out of: 11 / 12

SEProQuest reserves all rights in this document and the information contained therein. Reproduction, use or disclosure to third parties without express authority is strictly forbidden.

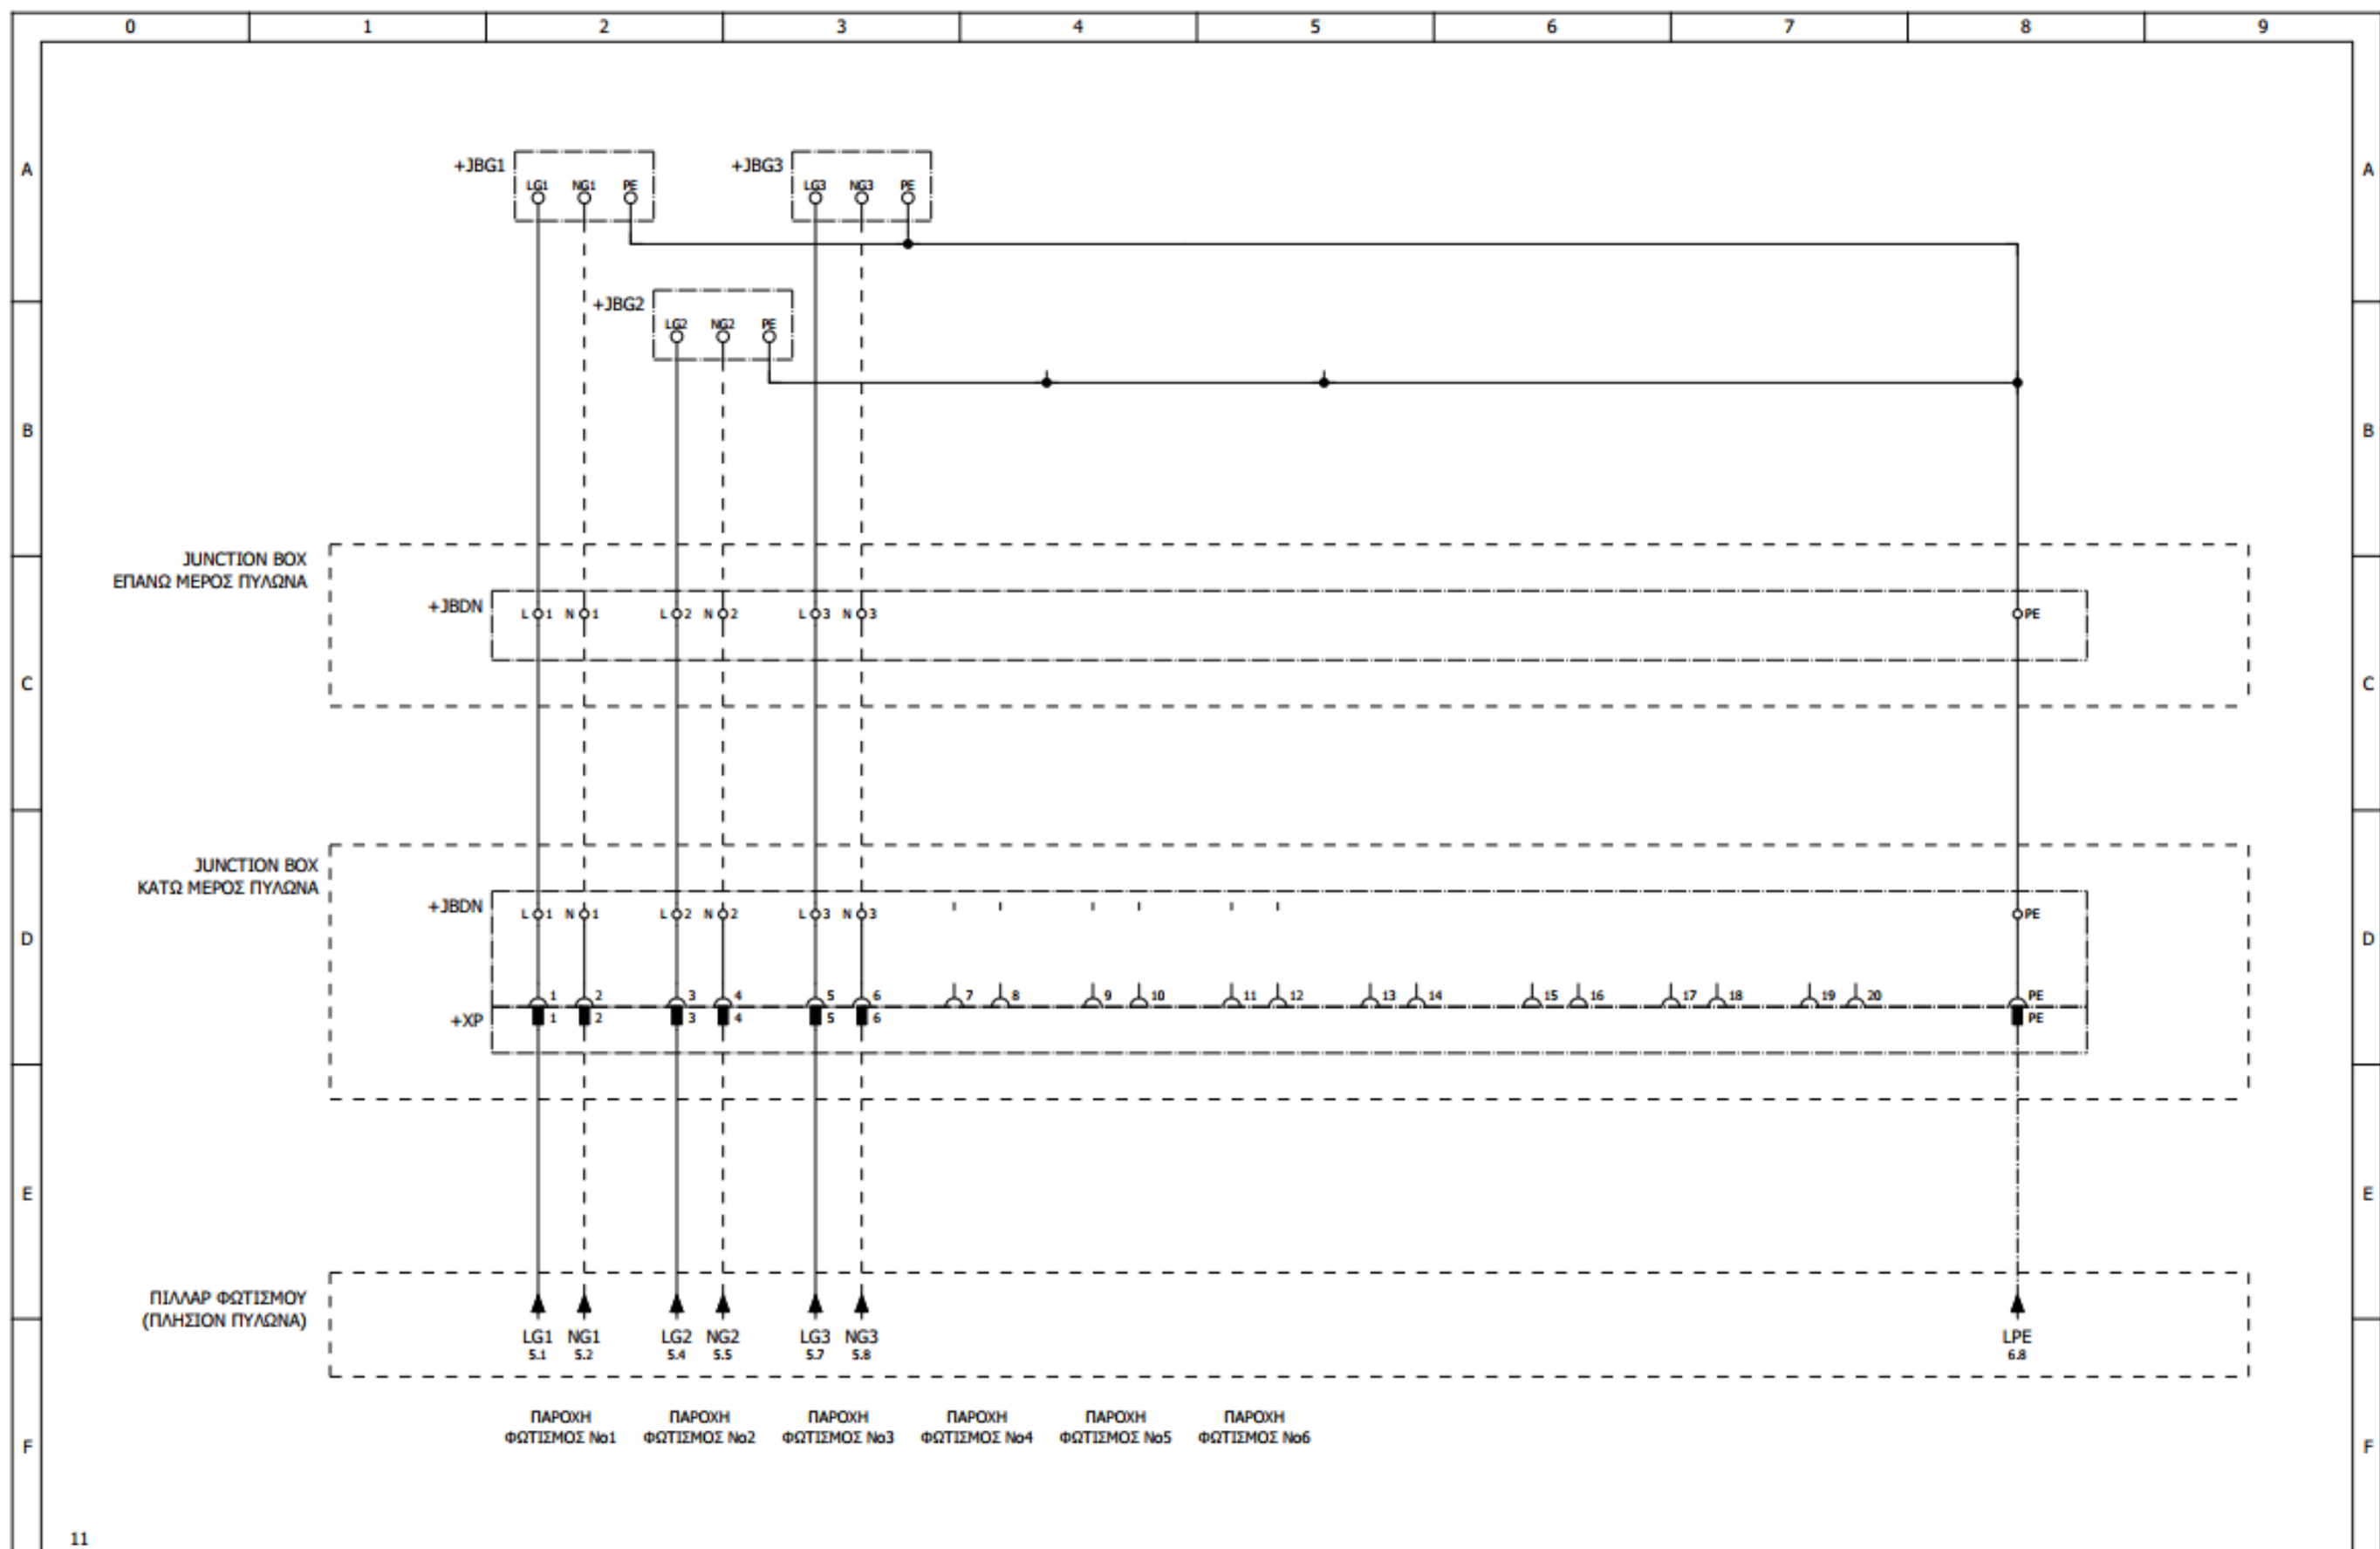[illegible]