


ΑΡΙΘΜΟΣ ΠΥΛΩΝΑ	46
ΑΡΙΘΜΟΣ ΦΩΤΙΣΤΙΚΩΝ	40
ΗΜΕΡΟΜΗΝΙΑ ΣΥΝΤΗΡΗΣΗΣ	18/09/2024

ΠΙΝΑΚΑΣ ΑΝΤΙΣΤΟΙΧΗΣΗΣ-ΣΗΜΑΝΣΗΣ

Φωτιστικό	Group	Κλέμμα-Πίνακας Στεφάνης	Pin-Out Φίσας (24-Pin)	Κλέμμα-Πίνακας εντός Πυλώνα	Κλέμμα Κεντρικού Πίνακα
1UG1	1	11	12	11	11
1DG1	1	11	12	11	11
2UG1	1	11	12	11	11
2DG1	1	11	12	11	11
3UG1	1	11	12	11	11
3DG1	1	11	12	11	11
4UG1	1	11	12	11	11
4DG1	1	11	12	11	11
5UG2	2	22	34	22	22
5DG2	2	22	34	22	22
6UG2	2	22	34	22	22
6DG2	2	22	34	22	22
7UG2	2	22	34	22	22
7DG2	2	22	34	22	22
8UG2	2	22	34	22	22
8DG2	2	22	34	22	22
9UG3	3	33	56	33	33
9DG3	3	33	56	33	33
10UG3	3	33	56	33	33
10DG3	3	33	56	33	33
11UG3	3	33	56	33	33
11DG3	3	33	56	33	33
12UG3	3	33	56	33	33
12DG3	3	33	56	33	33


Φωτιστικό	Group	Κλέμμα-Πίνακας Στεφάνης	Pin-Out Φίσας (24-Pin)	Κλέμμα-Πίνακας εντός Πυλώνα	Κλέμμα Κεντρικού Πίνακα
13UG4	4	44	78	44	44
13DG4	4	44	78	44	44
14UG4	4	44	78	44	44
14DG4	4	44	78	44	44
15UG4	4	44	78	44	44
15DG4	4	44	78	44	44
16UG4	4	44	78	44	44
16DG4	4	44	78	44	44
17UG5	5	55	9-10	55	55
17DG5	5	55	9-10	55	55
18UG5	5	55	9-10	55	55
18DG5	5	55	9-10	55	55
19UG6	6	66	11-12	66	66
19DG6	6	66	11-12	66	66
20UG6	6	66	11-12	66	66
20DG6	6	66	11-12	66	66

- Η αρίθμηση των φωτιστικών ξεκινάει από το κεντρικό κουτί της στεφάνης (inox) δεξιόστροφα με τη φορά του ρολογιού.
Π.χ. 1UG1 → Φωτιστικό N° 1 αριστερά του κουτιού, UP, ανήκει στο Group 1.

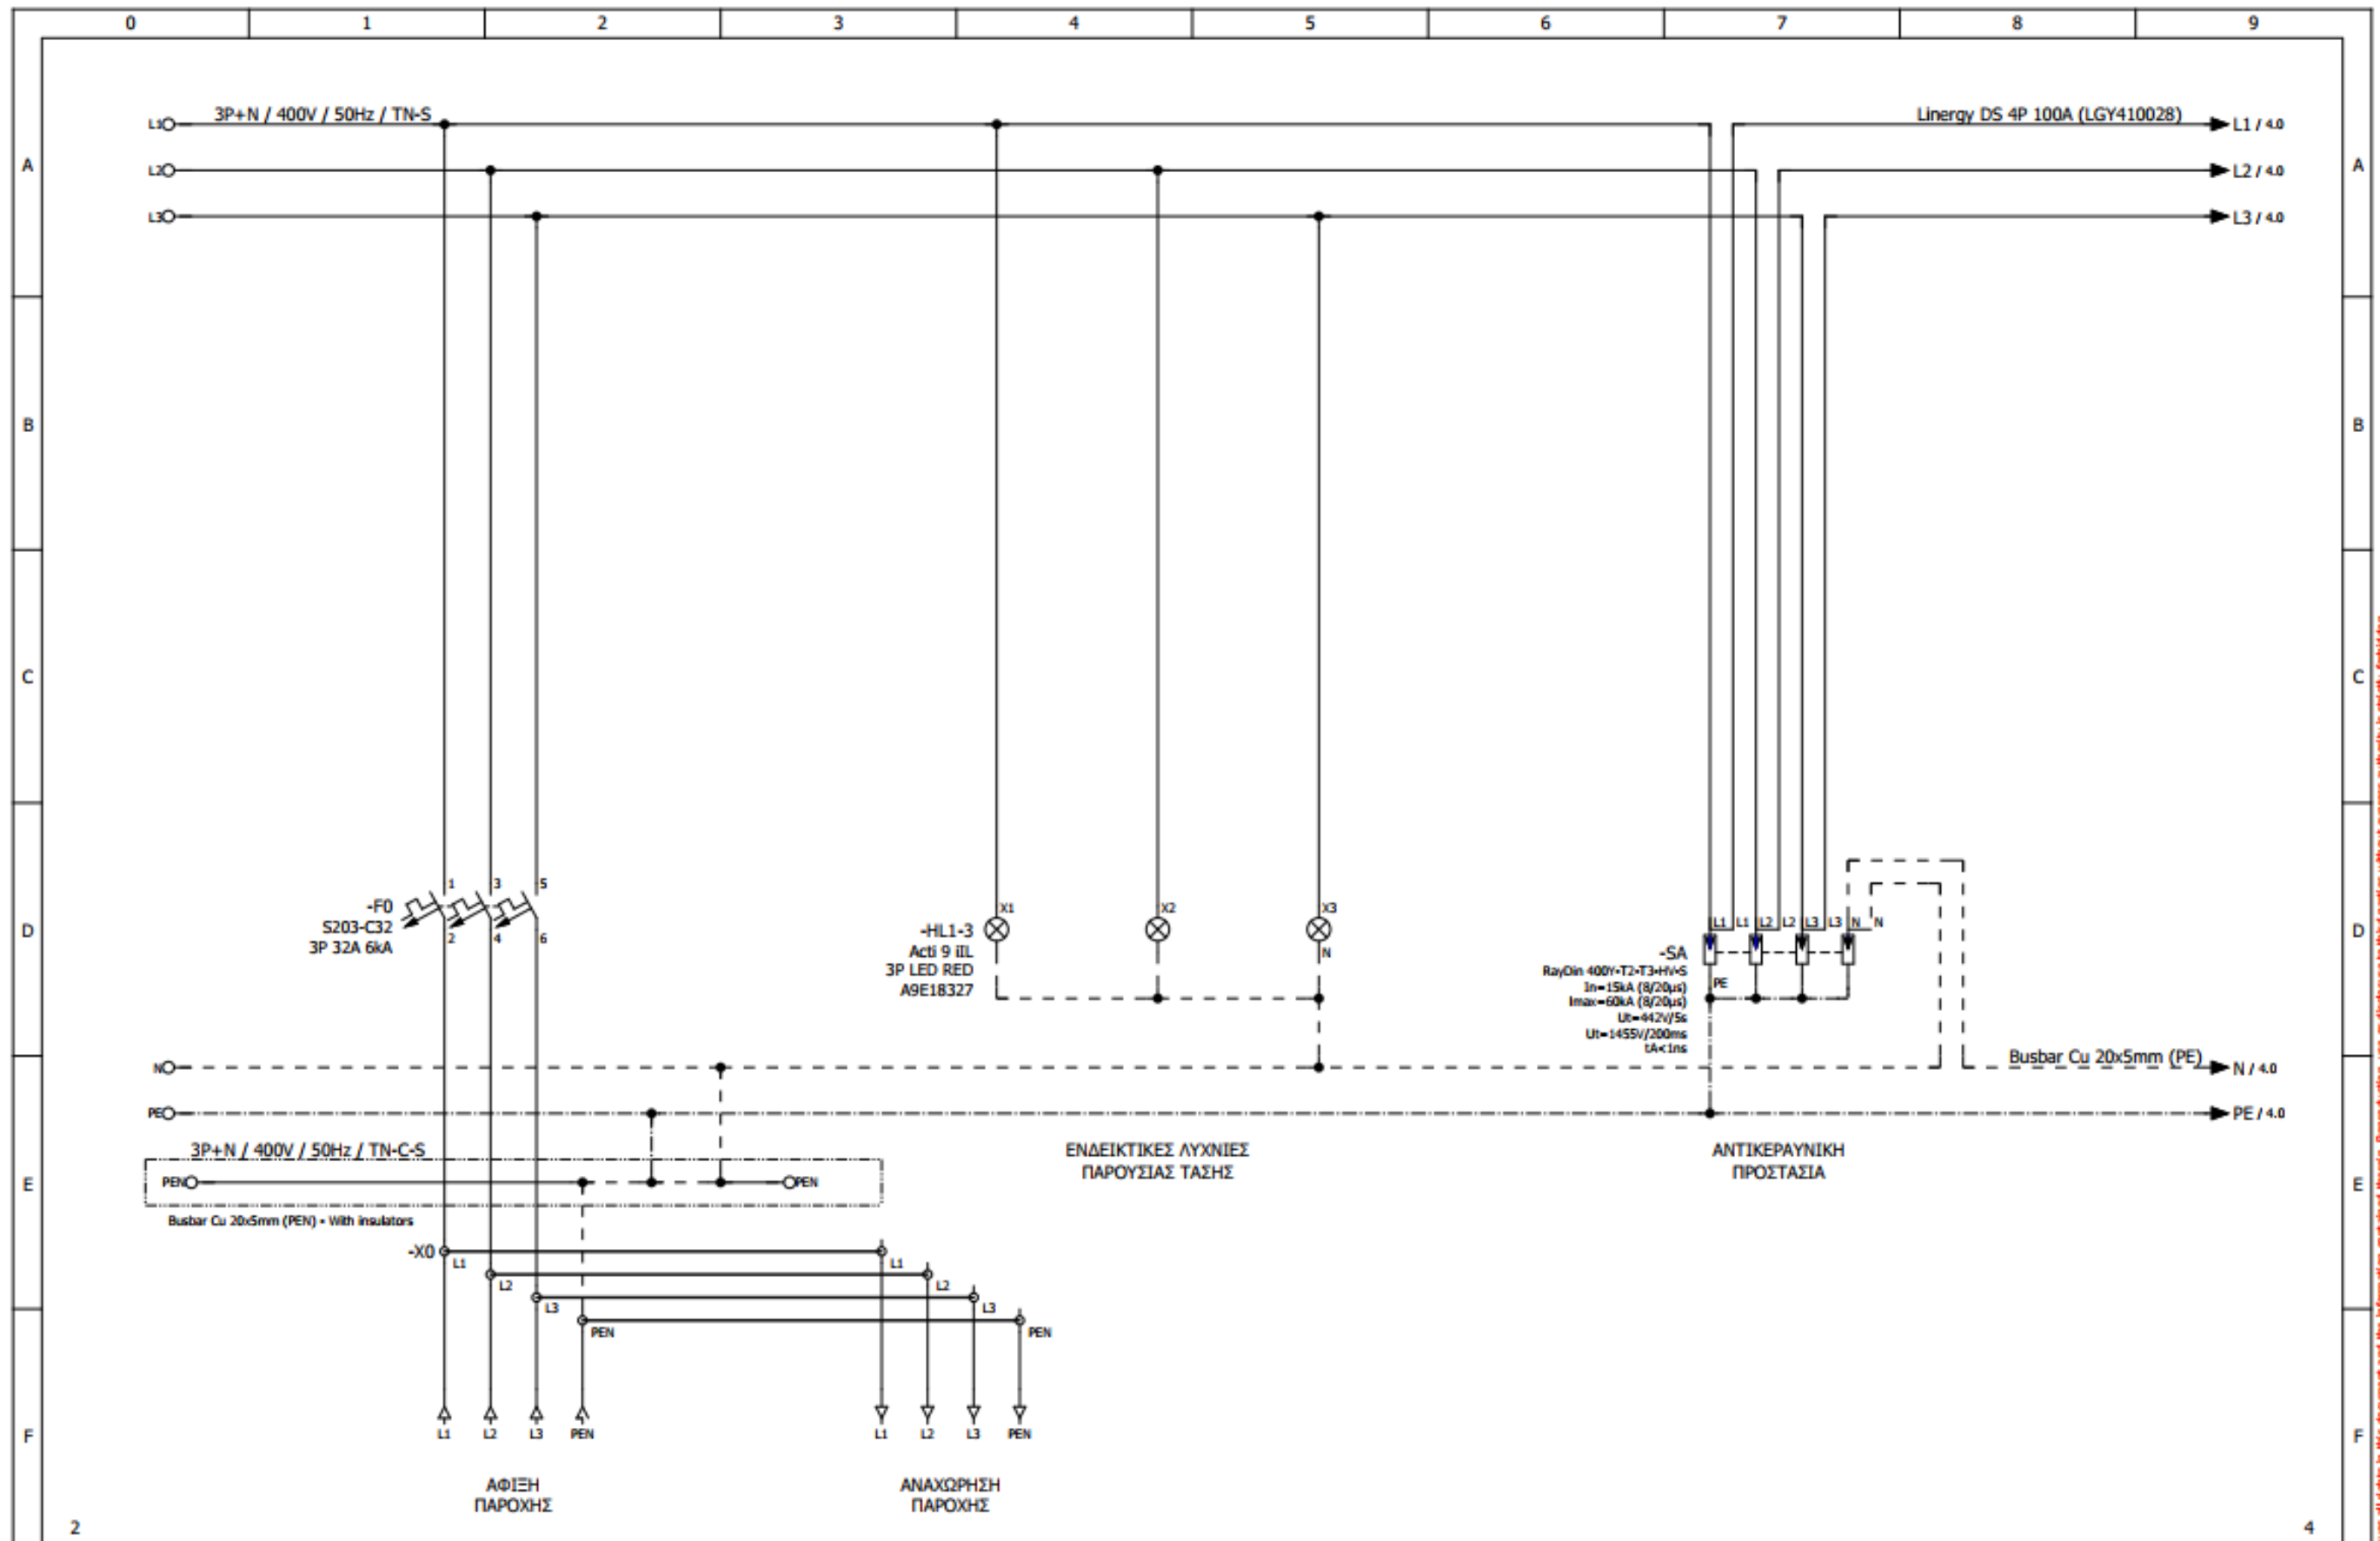


2									4
			Designed	C.CHRISTOSTOMIDIS	Customer:	Page description:	Panel:	Function:	
			Checked	C.CHRISTOSTOMIDIS	BI AUTOMATIONS	ΕΙΣΟΔΟΣ ΠΑΡΟΧΗΣ	Panel serial number:	Location:	
			Approved	C.CHRISTOSTOMIDIS	Project:		Doc No:	Structure:	
Revision	Date	Description	Date	20/2/2024	ΟΡΓΑΝΙΣΜΟΣ ΛΙΜΕΝΟΣ ΘΕΣΣΑΛΟΝΙΚΗΣ		Order No:	Page:	3
							Contract No:	Sheet / Out of:	3 / 12

SEPTOCHINIS reserves all rights in this document and the information contained therein. Reproduction, use or disclosure to third parties without express authorisation is strictly forbidden.

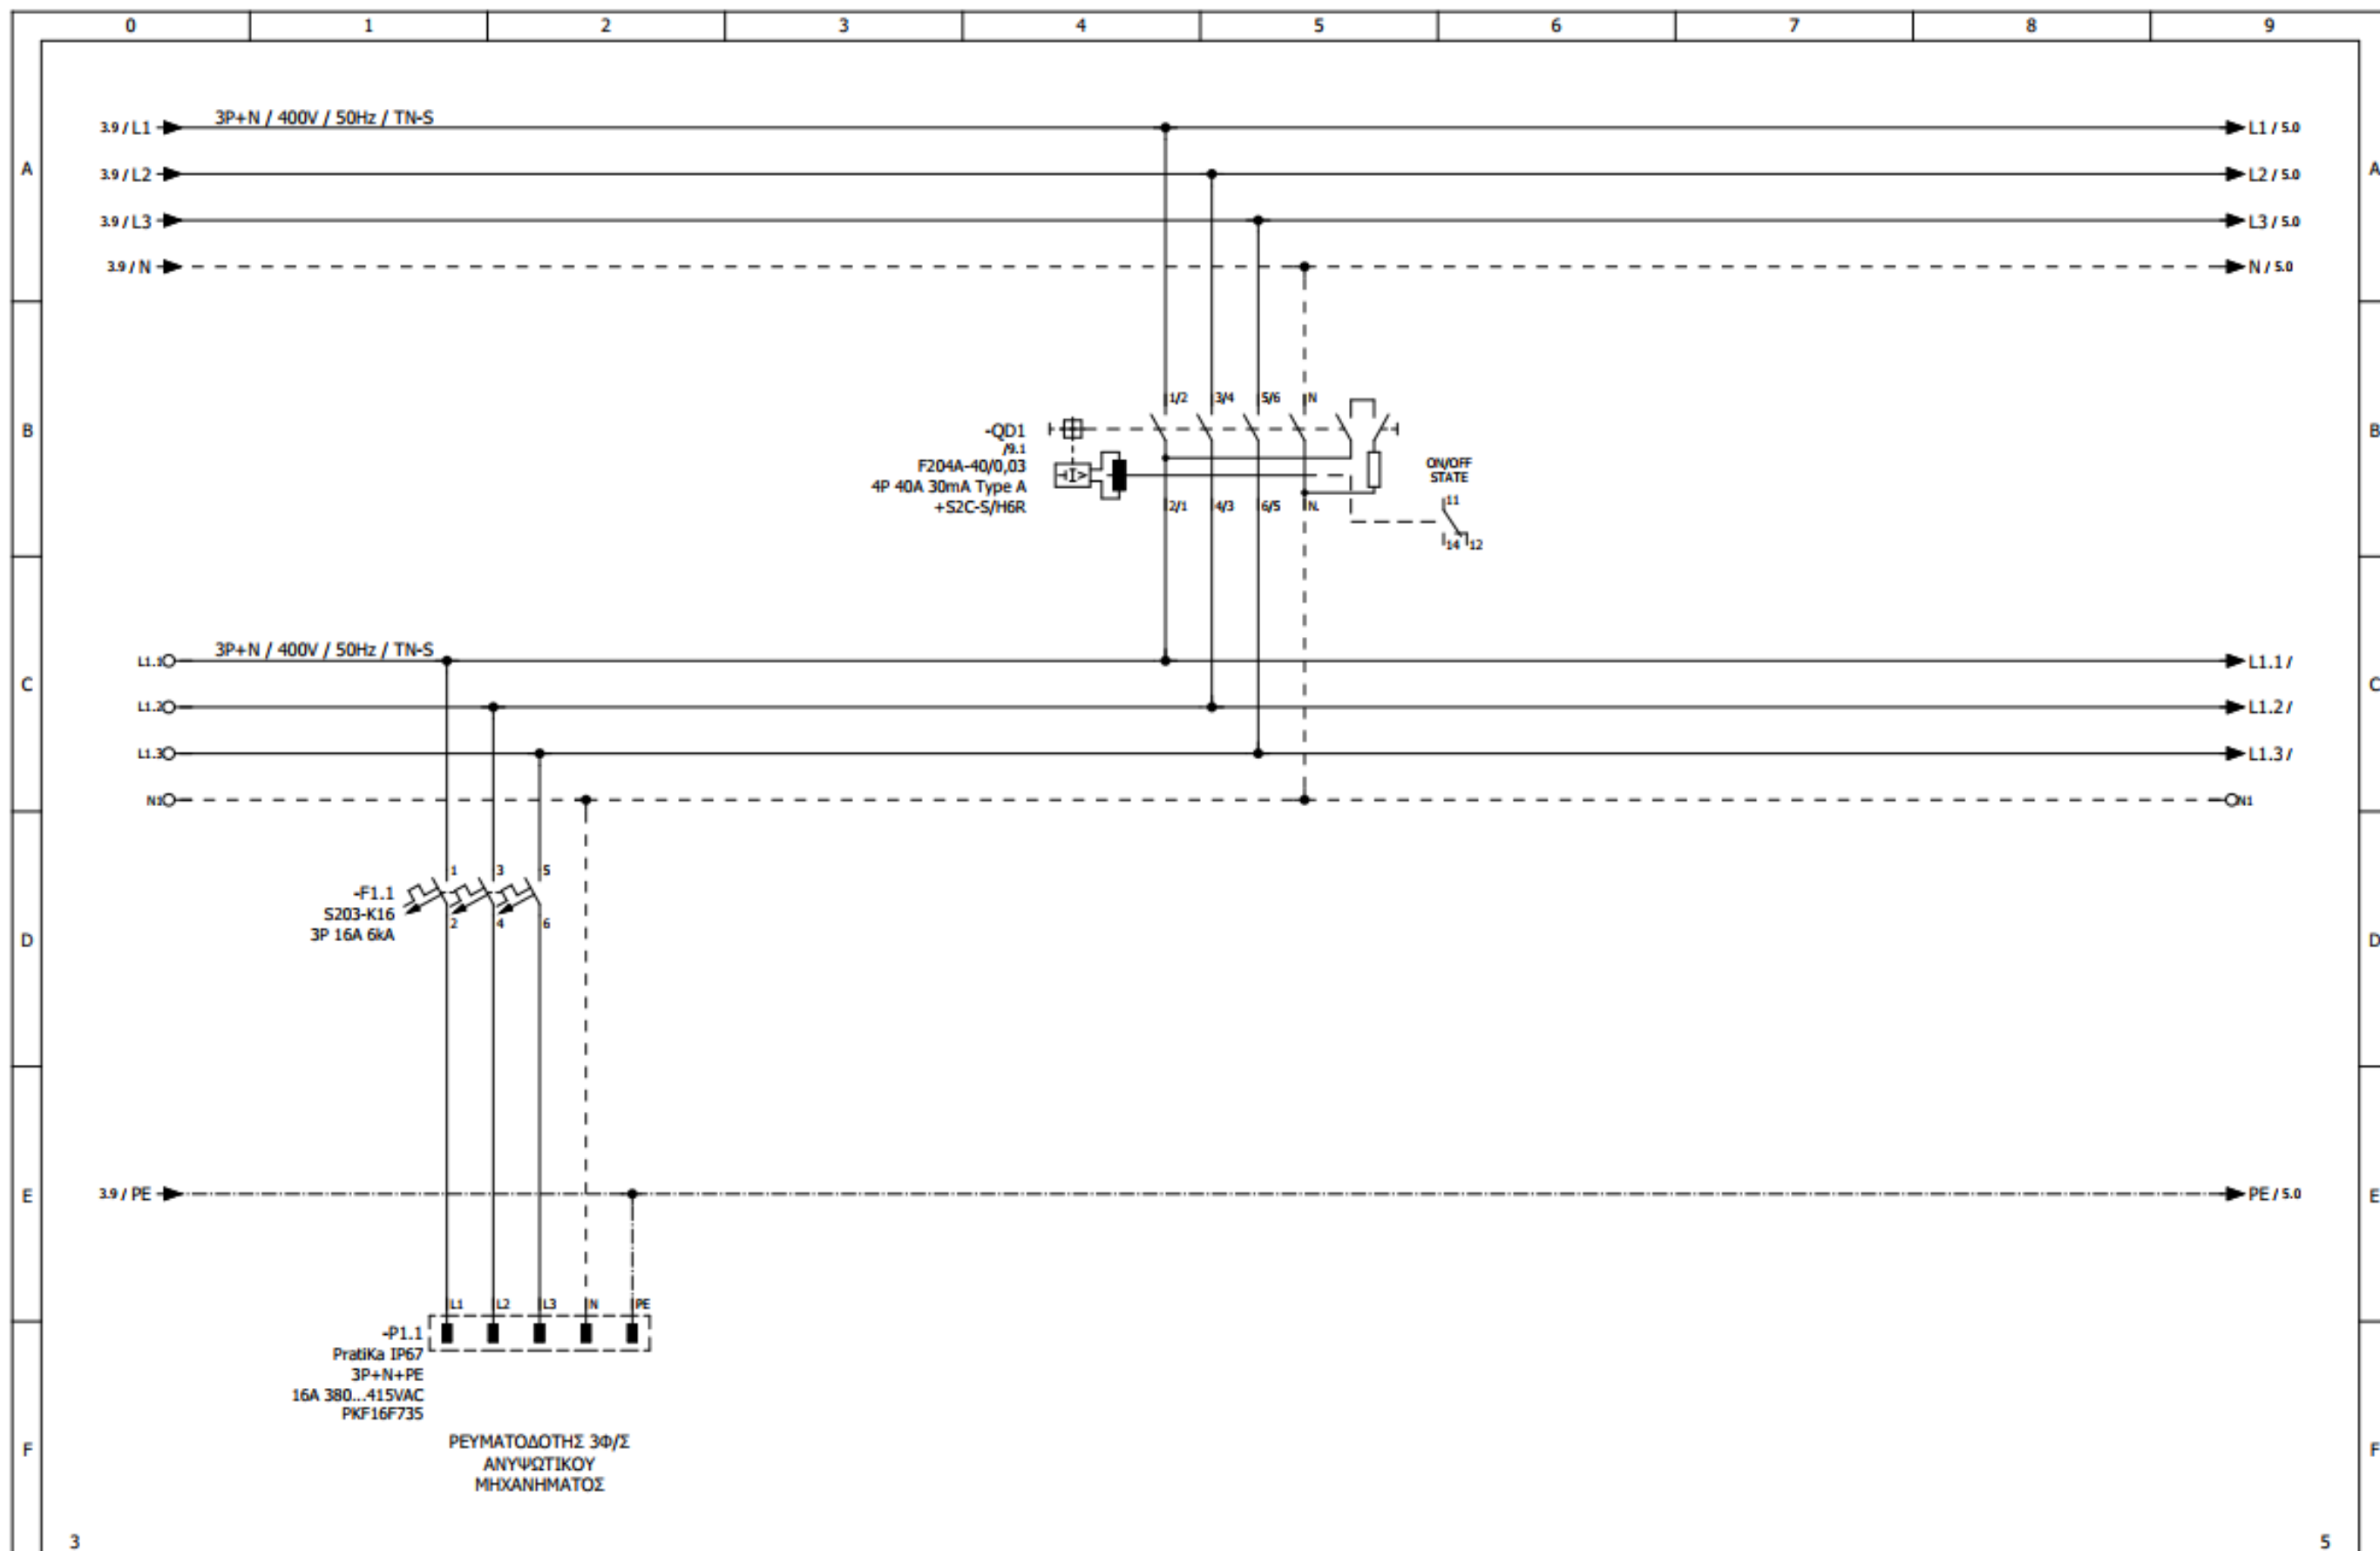


3	5
Designed	C.CHRISOSTOMIDIS
Checked	C.CHRISOSTOMIDIS
Approved	C.CHRISOSTOMIDIS
Date	20/2/2024
Customer:	BI AUTOMATIONS
Project:	ΟΡΓΑΝΙΣΜΟΣ ΛΙΜΕΝΟΣ ΘΕΣΣΑΛΟΝΙΚΗΣ
Page description:	ΚΥΚΛΩΜΑ ΙΣΧΥΟΣ
Panel:	ΠΙΝΑΚΑΣ ΠΥΛΩΝΑΣ ΦΩΤΙΣΜΟΥ Νο49
Panel serial number:	---
Doc No:	---
Order No:	---
Contract No:	---
Function:	=
Location:	+
Structure:	&
Page:	4
Sheet / Out of:	4 / 12

SEPTIQUIN reserves all rights in this document and the information contained therein. Reproduction, use or disclosure to third parties without express authority is strictly forbidden.

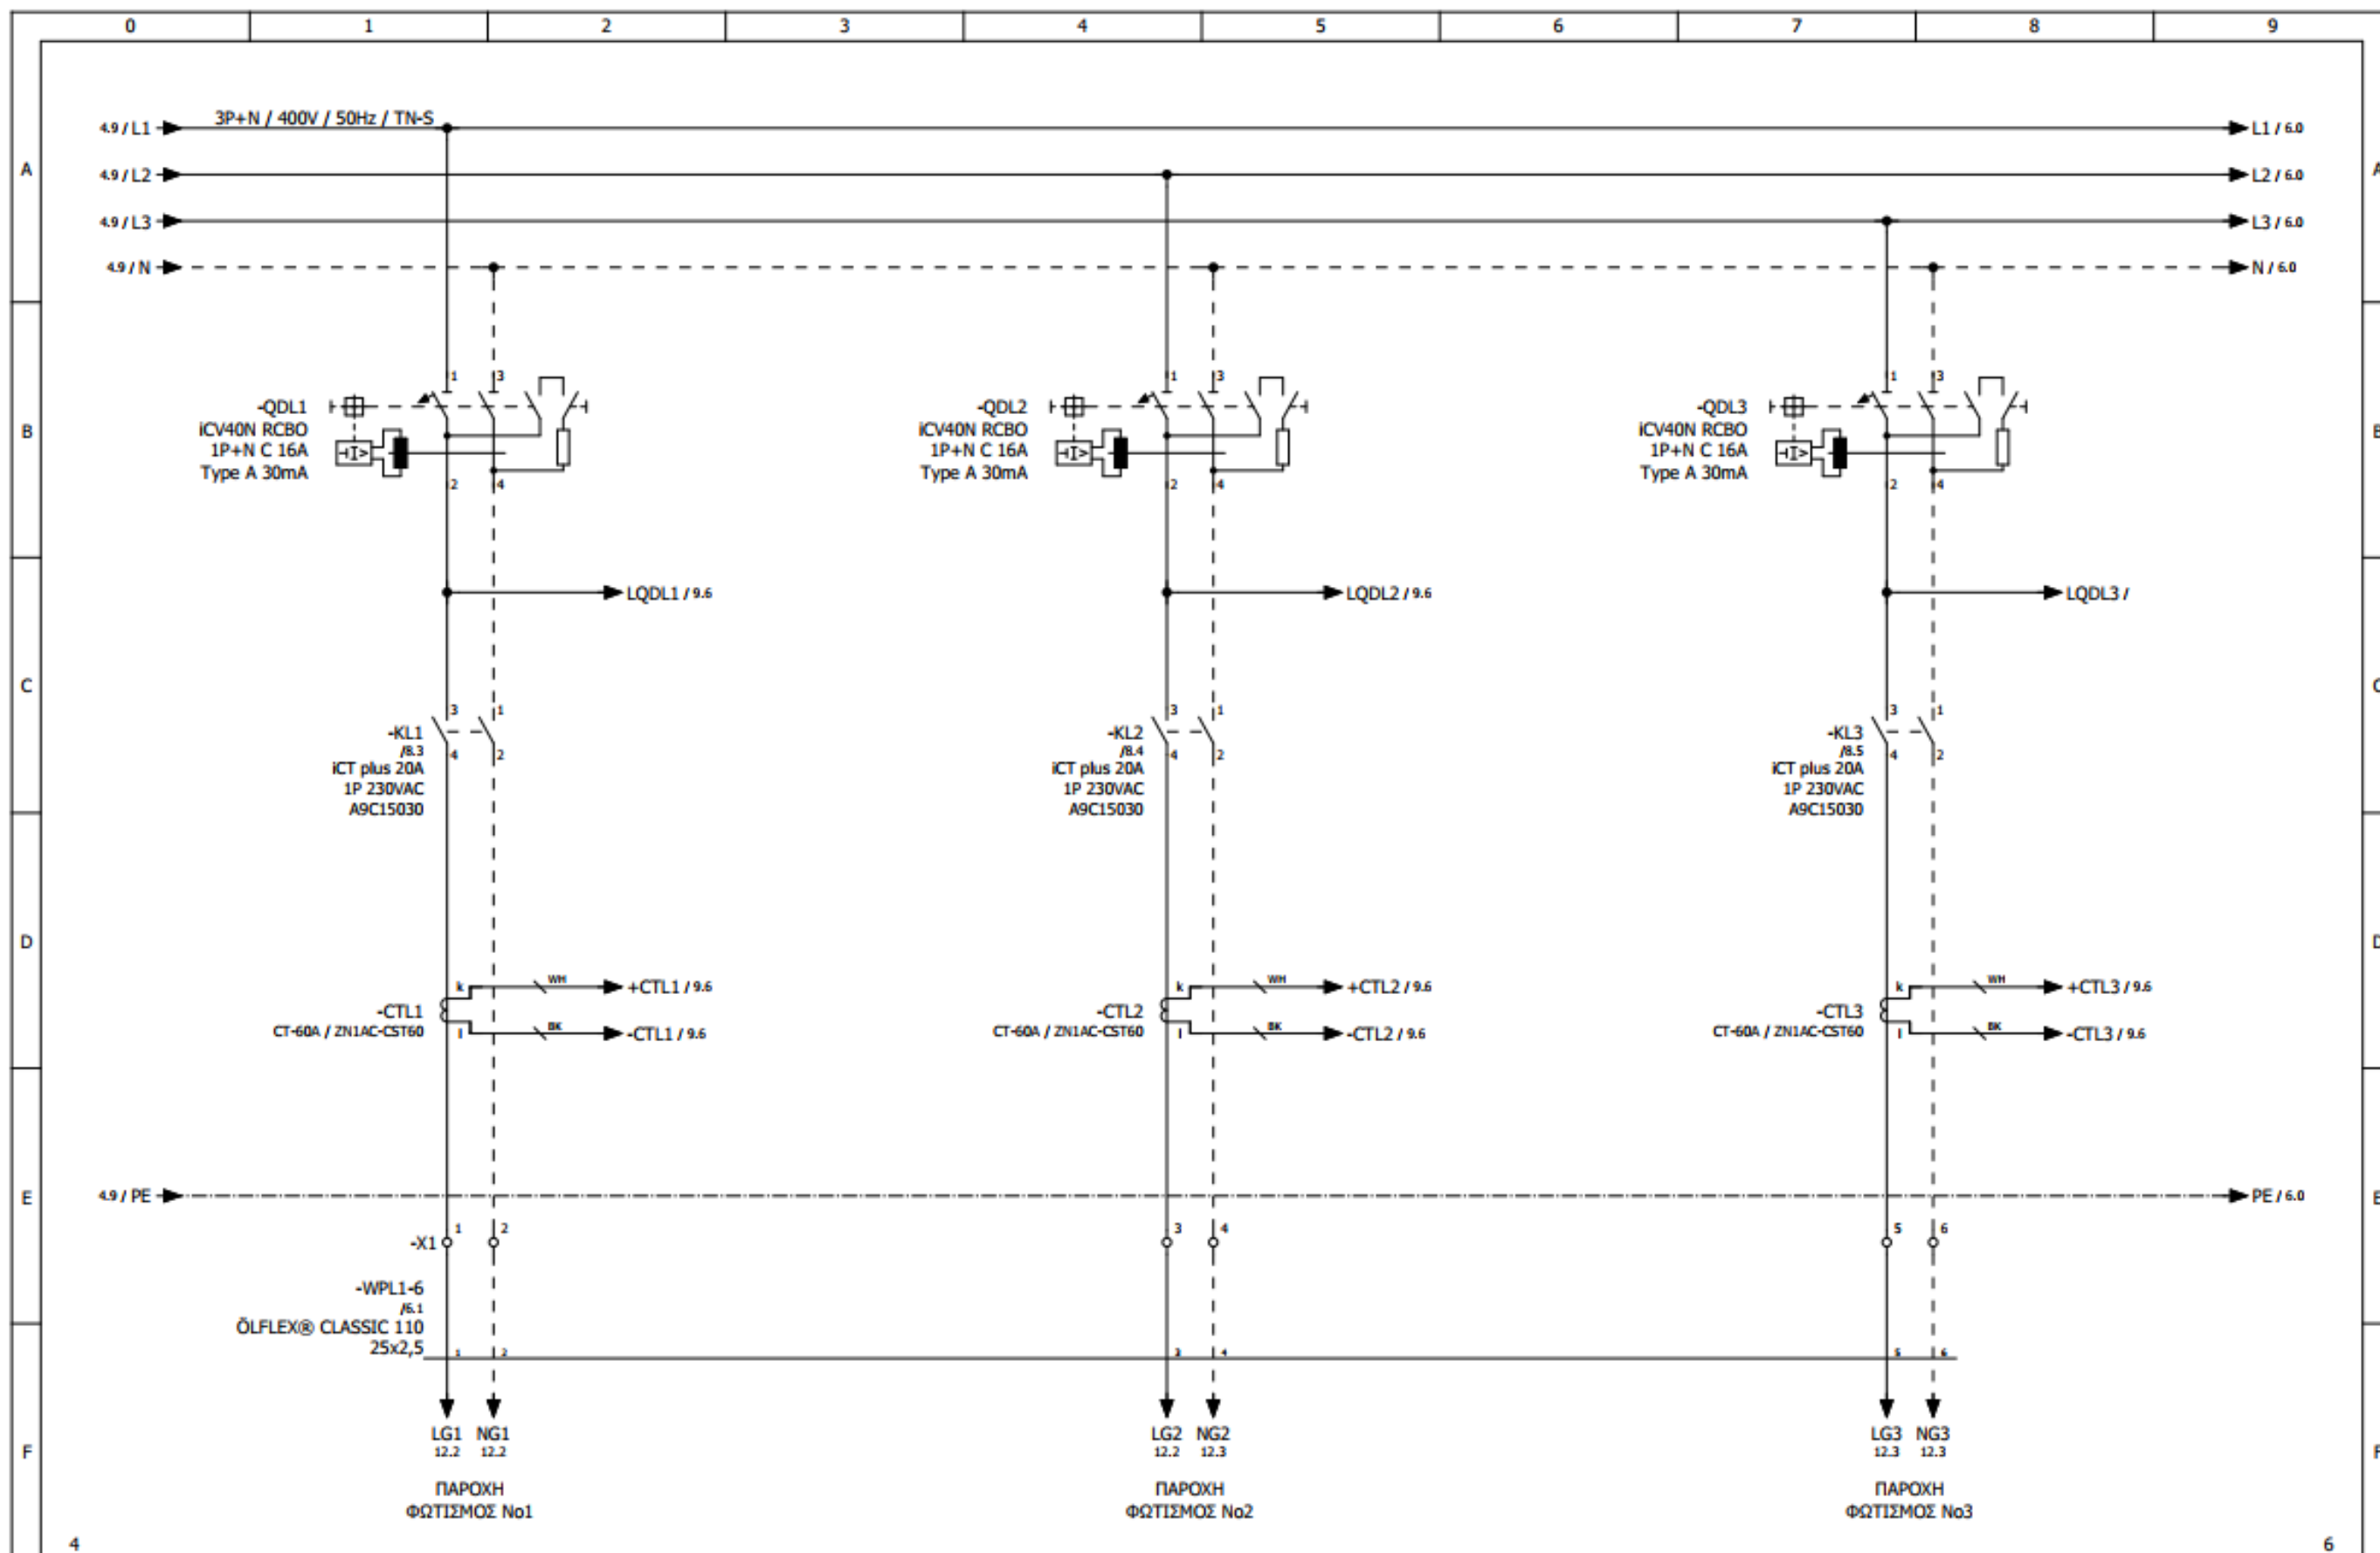


4					Customer: BI AUTOMATIONS	Page description: ΚΥΚΛΩΜΑ ΙΣΧΥΟΣ	Panel: ΠΙΝΑΚΑΣ ΠΥΛΩΝΑΣ ΦΩΤΙΣΜΟΥ Νο49	Function: =
			Designed	C.CHRISOSTOMIDIS			Panel serial number: ---	Location: +
			Checked	C.CHRISOSTOMIDIS			Doc No: ---	Structure: &
			Approved	C.CHRISOSTOMIDIS			Order No: ---	Page: 5
Revision	Date	Description	Date	20/2/2024	Project: ΟΡΓΑΝΙΣΜΟΣ ΛΙΜΕΝΟΣ ΘΕΣΣΑΛΟΝΙΚΗΣ		Contract No: ---	Sheet / Out of: 5 / 12

SBPtechniques reserves all rights in this document and the information contained therein. Reproduction, use or disclosure to third parties without express authority is strictly forbidden.

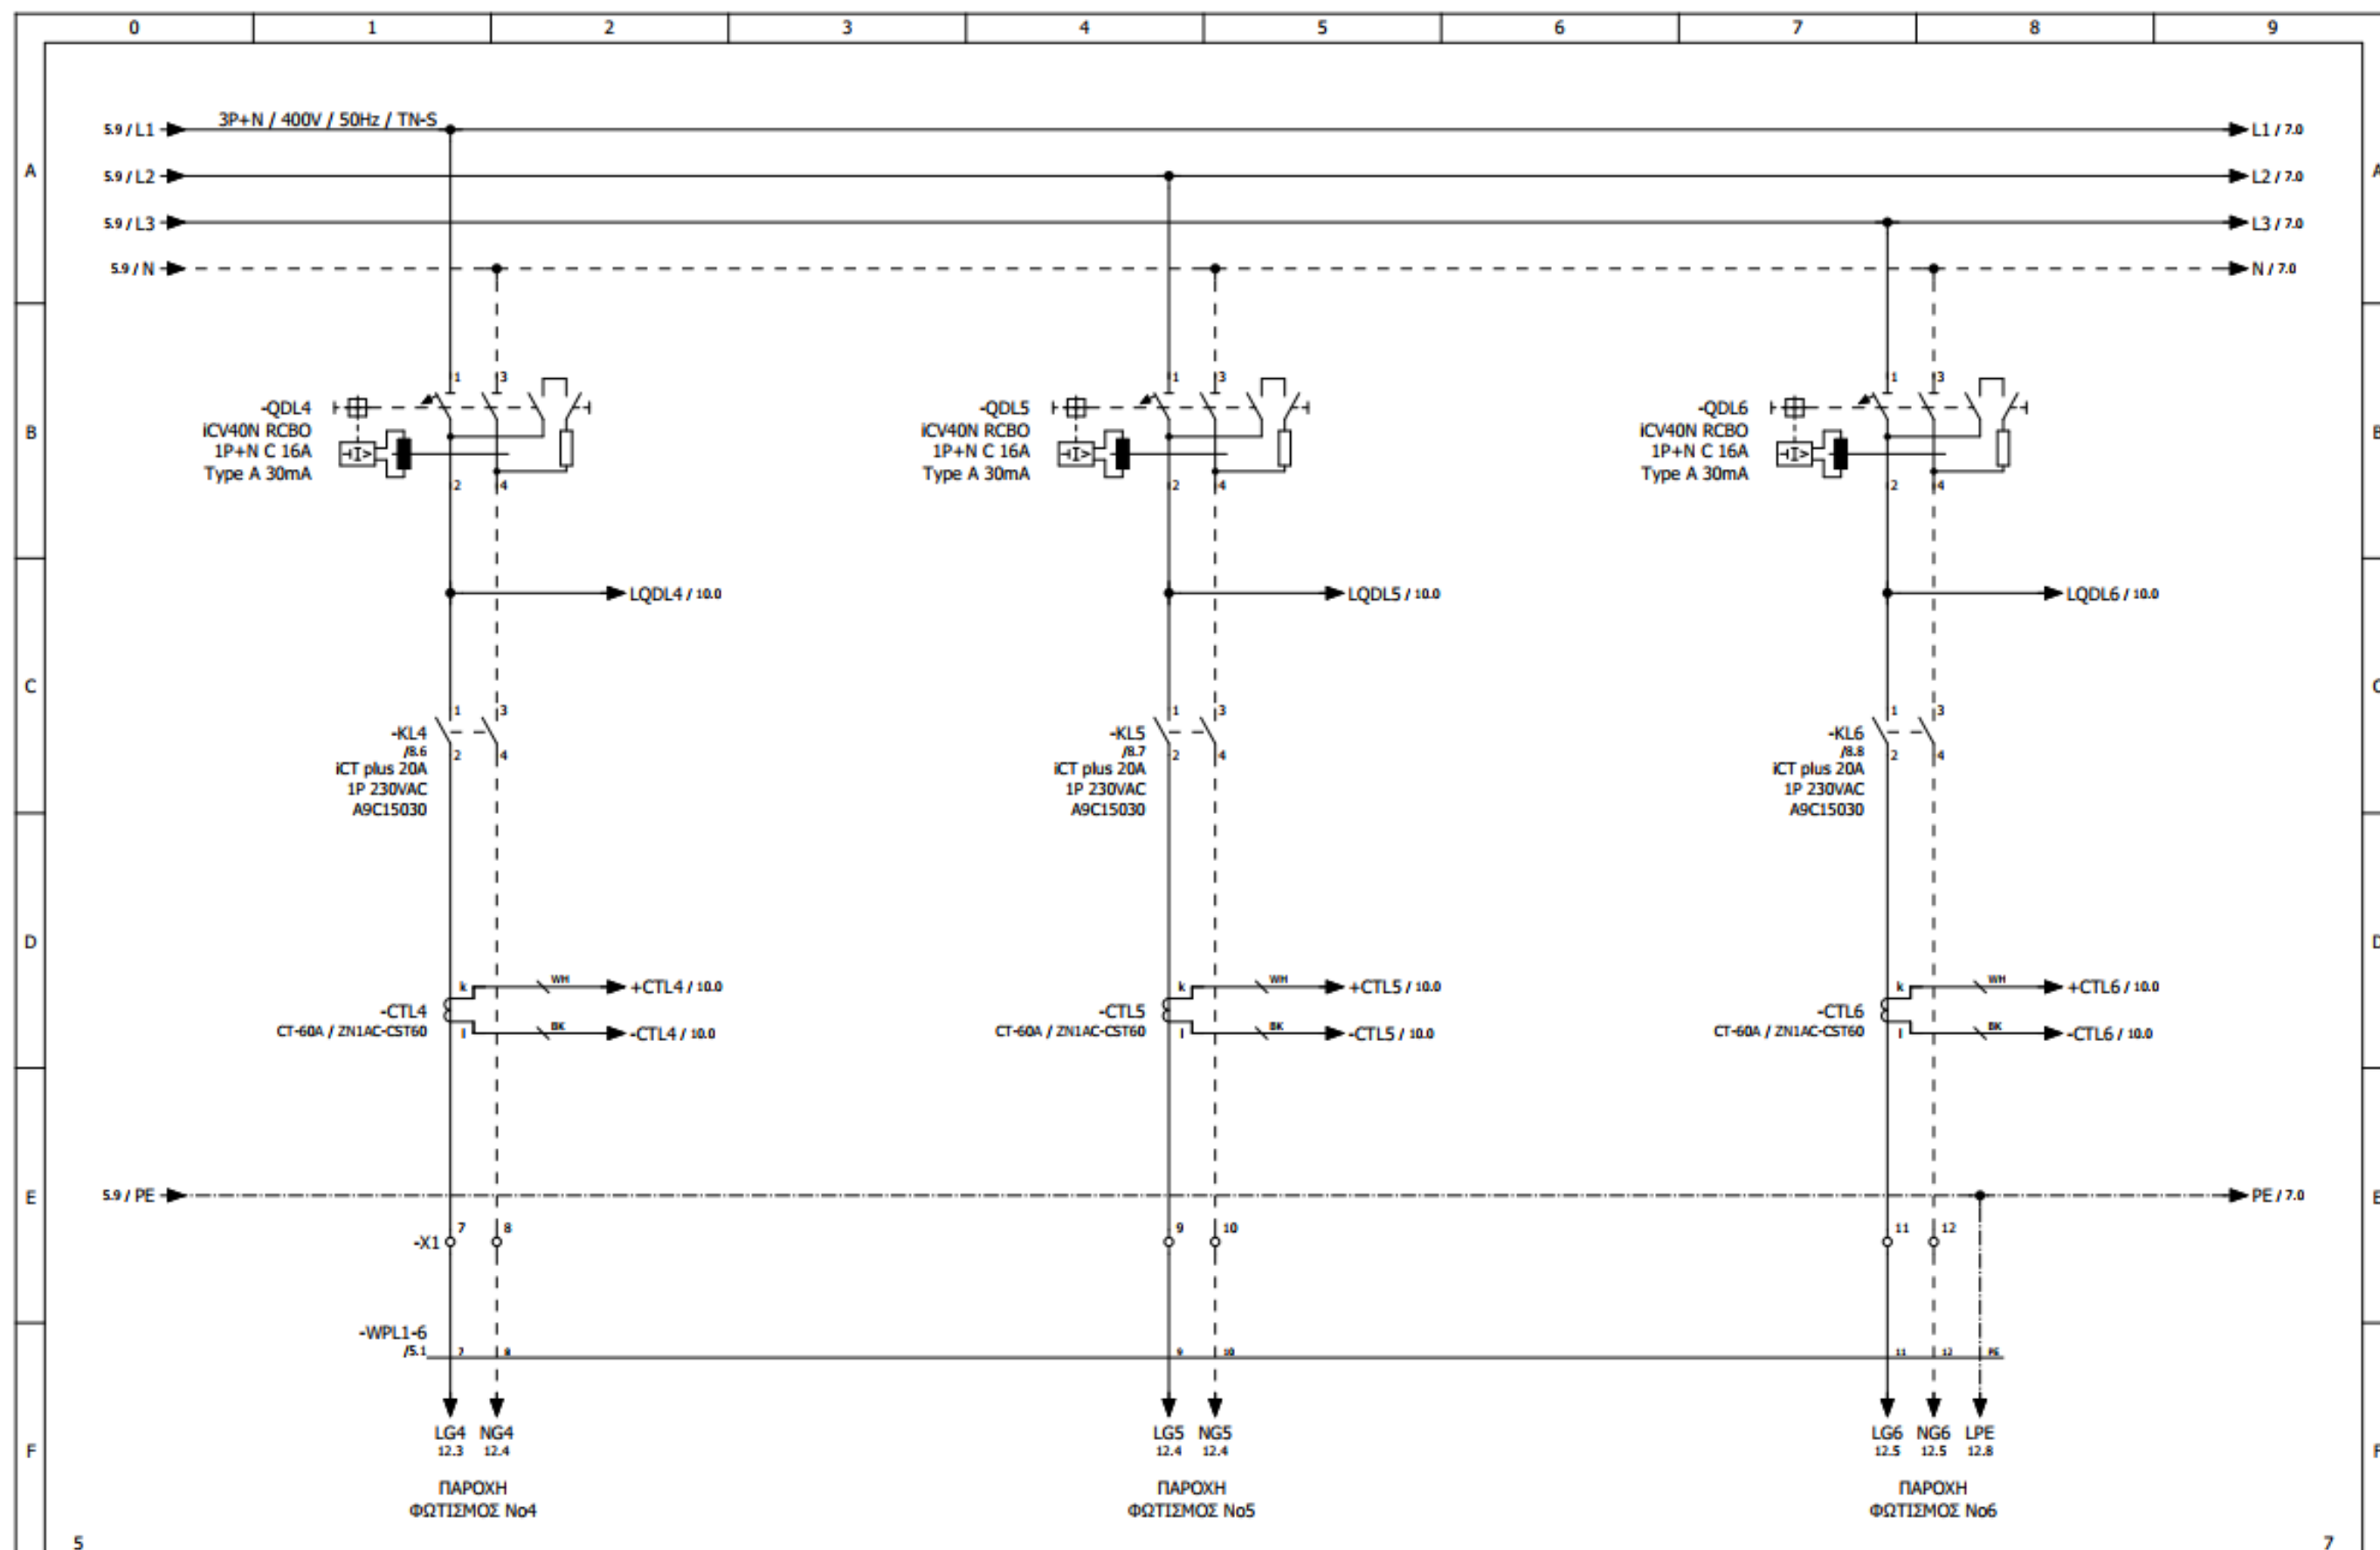


Revision	Date	Description	Date	20/2/2024	Customer: BI AUTOMATIONS	Page description: ΚΥΚΛΩΜΑ ΙΣΧΥΟΣ	Panel: ΠΙΝΑΚΑΣ ΠΥΛΩΝΑΣ ΦΩΤΙΣΜΟΥ Νο49	Function: =
			Designed	C.CHRISOSTOMIDIS			Panel serial number: ---	Location: +
			Checked	C.CHRISOSTOMIDIS			Doc No: ---	Structure: &
			Approved	C.CHRISOSTOMIDIS			Order No: ---	Page: 6
					Project: ΟΡΓΑΝΙΣΜΟΣ ΛΙΜΕΝΟΣ ΘΕΣΣΑΛΟΝΙΚΗΣ		Contract No: ---	Sheet / Out of: 6 / 12

SEPractiques reserves all rights in this document and the information contained therein. Reproduction, use or disclosure to third parties without express authority is strictly forbidden.

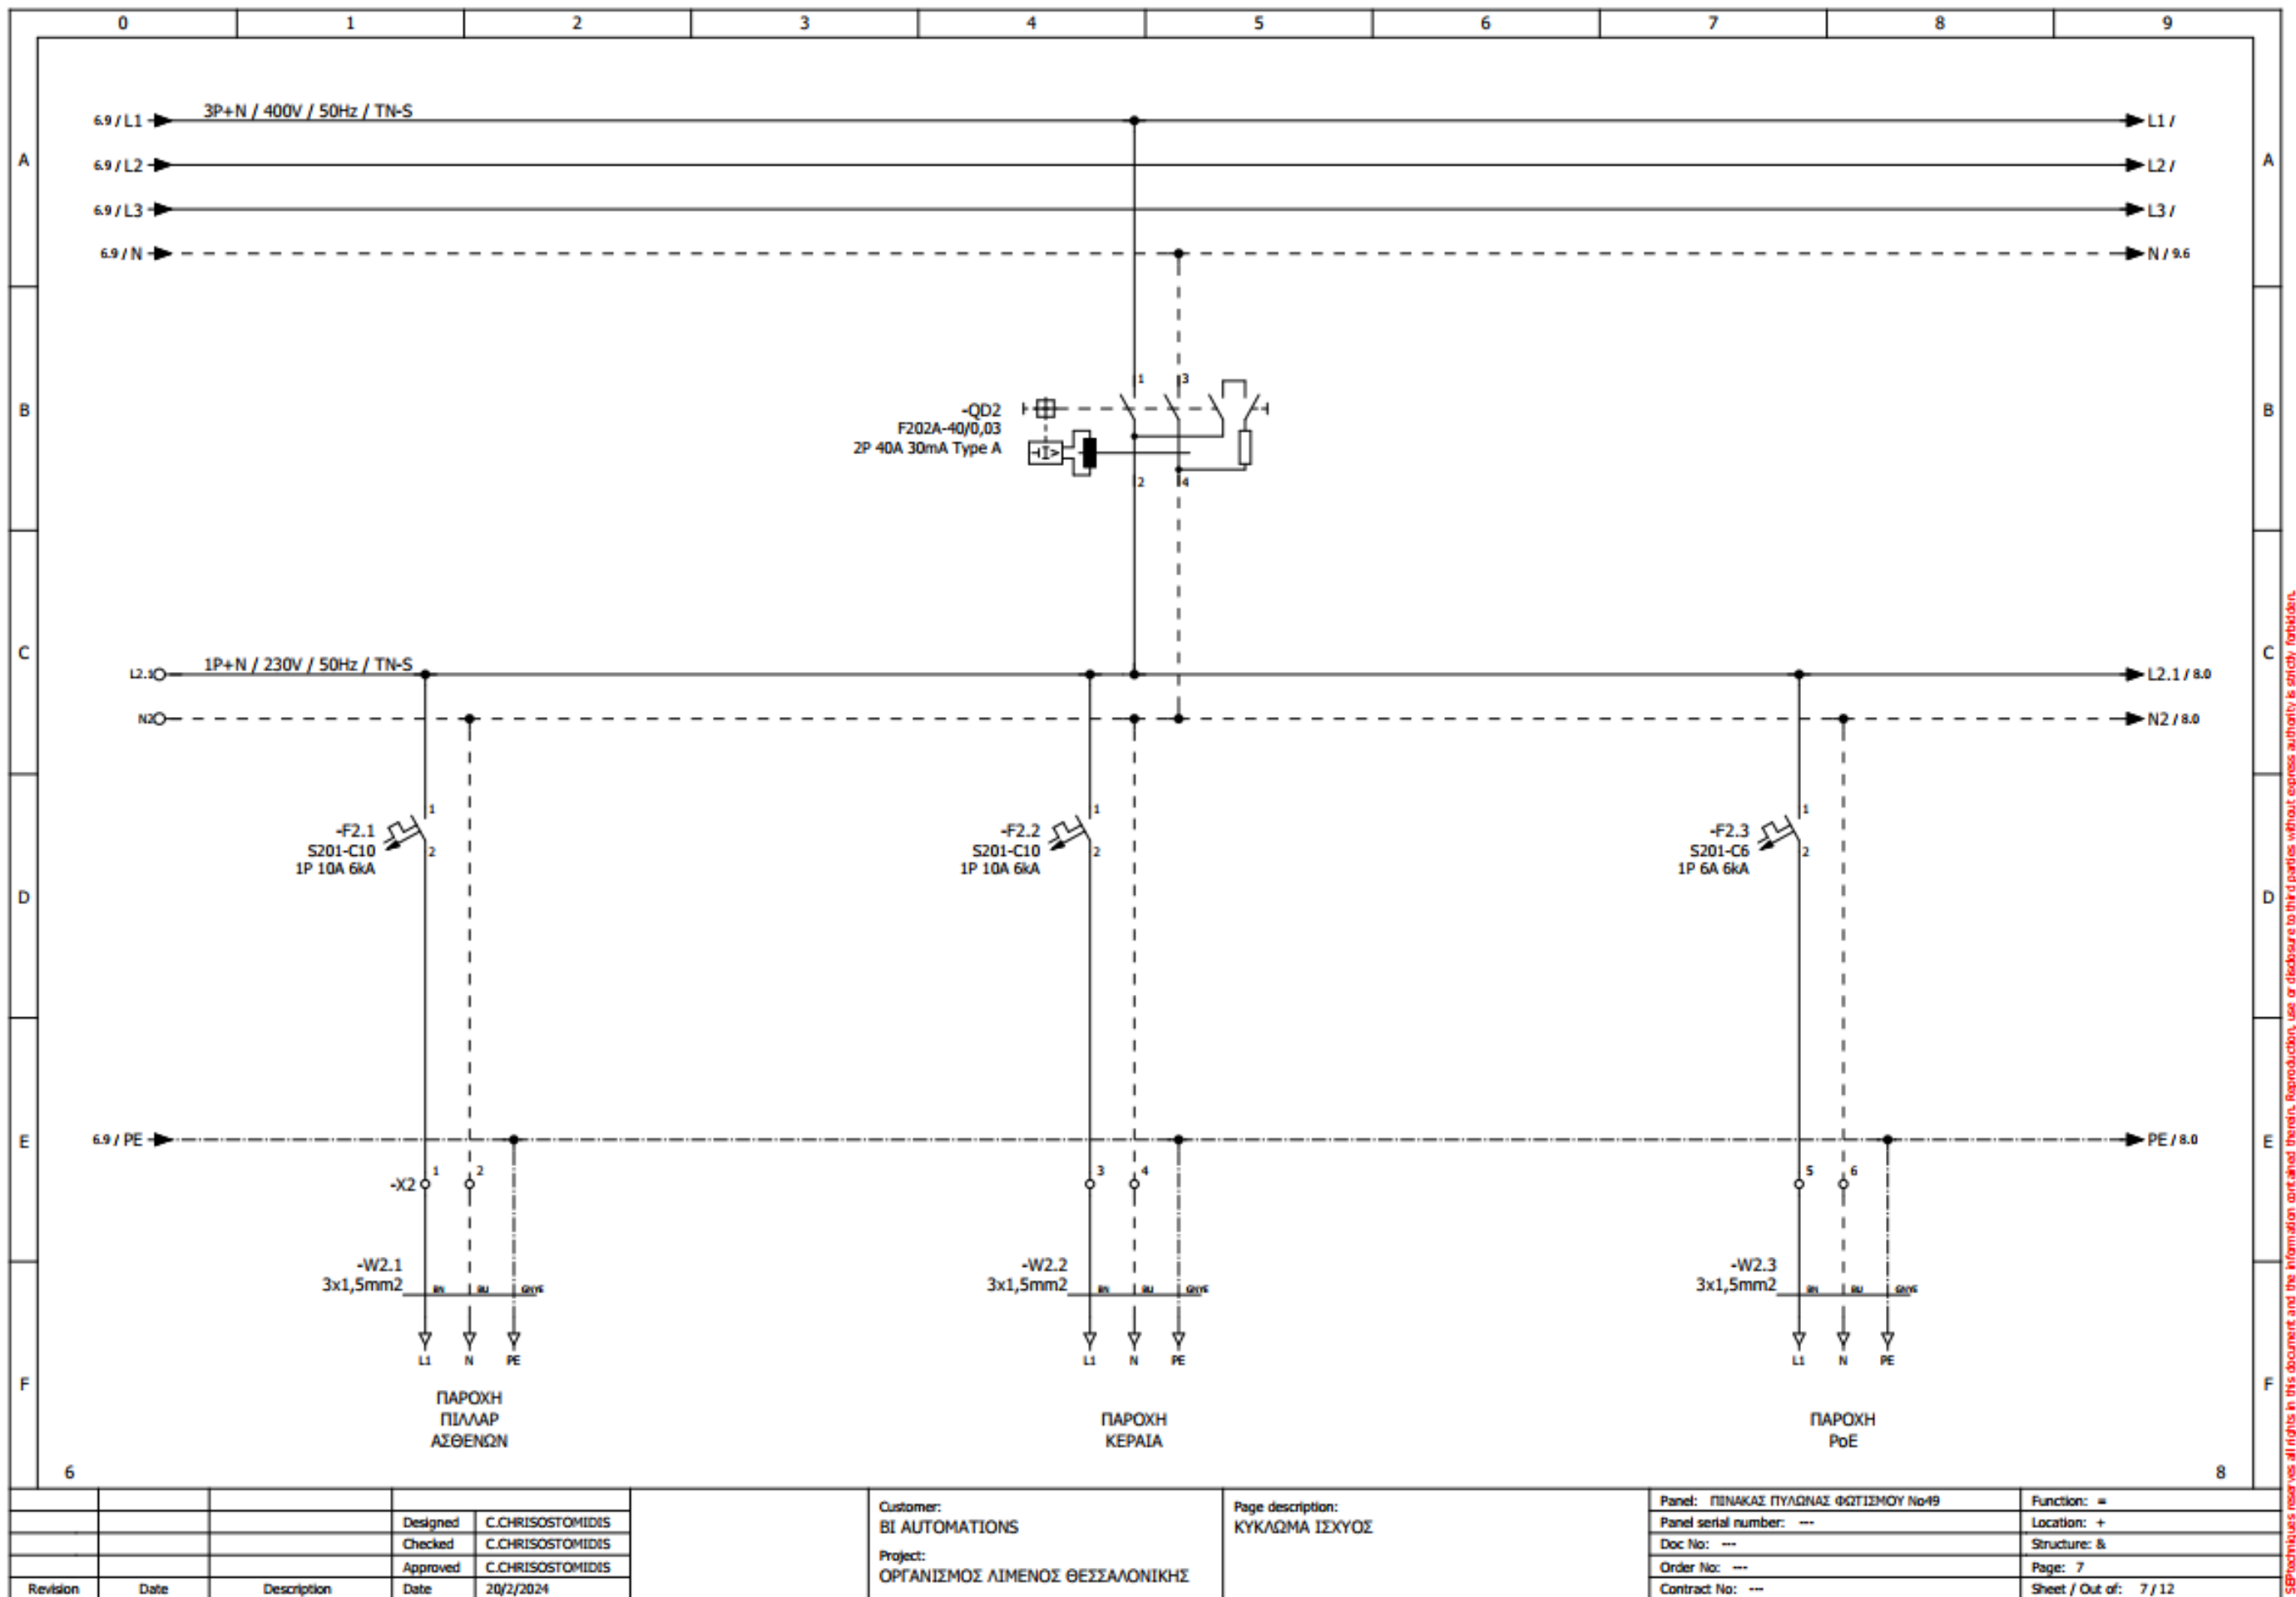


SBTechniques reserves all rights in this document and the information contained therein. Reproduction, use or disclosure to third parties without express authority is strictly forbidden.

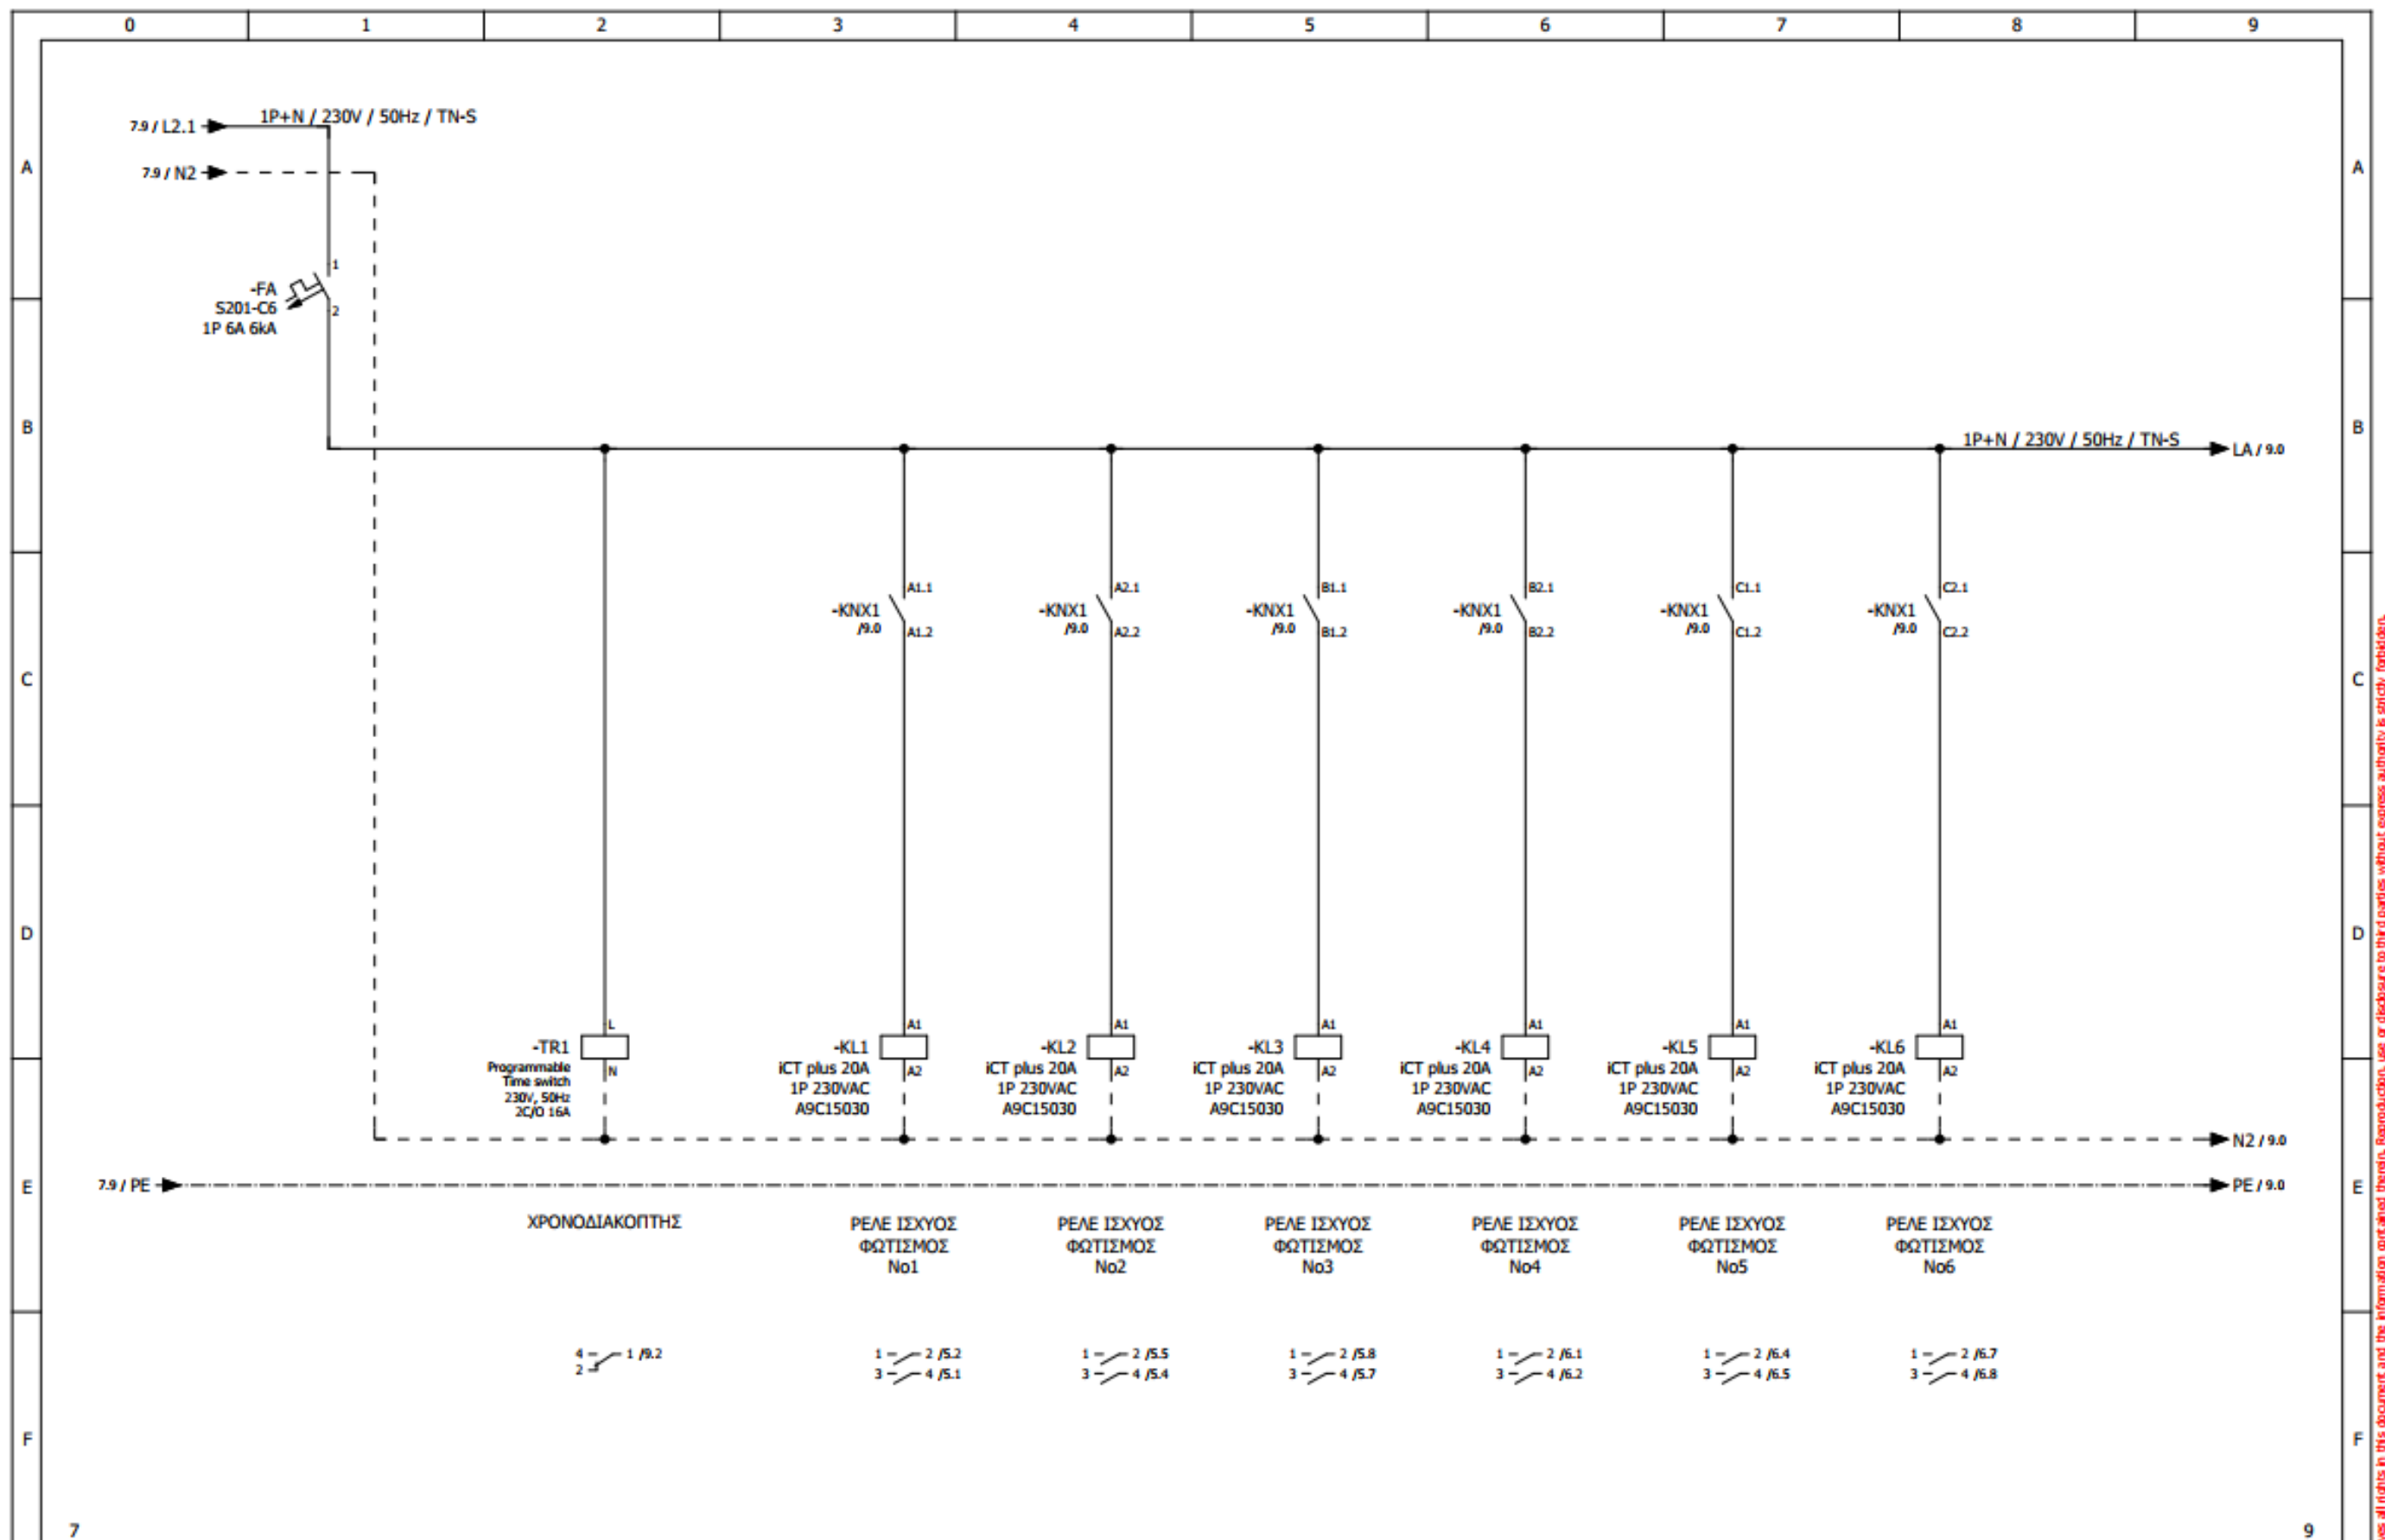


	</
--	--	----

SEProtechniques reserves all rights in this document and the information contained therein. Reproduction, use or disclosure to third parties without express authority is strictly forbidden.

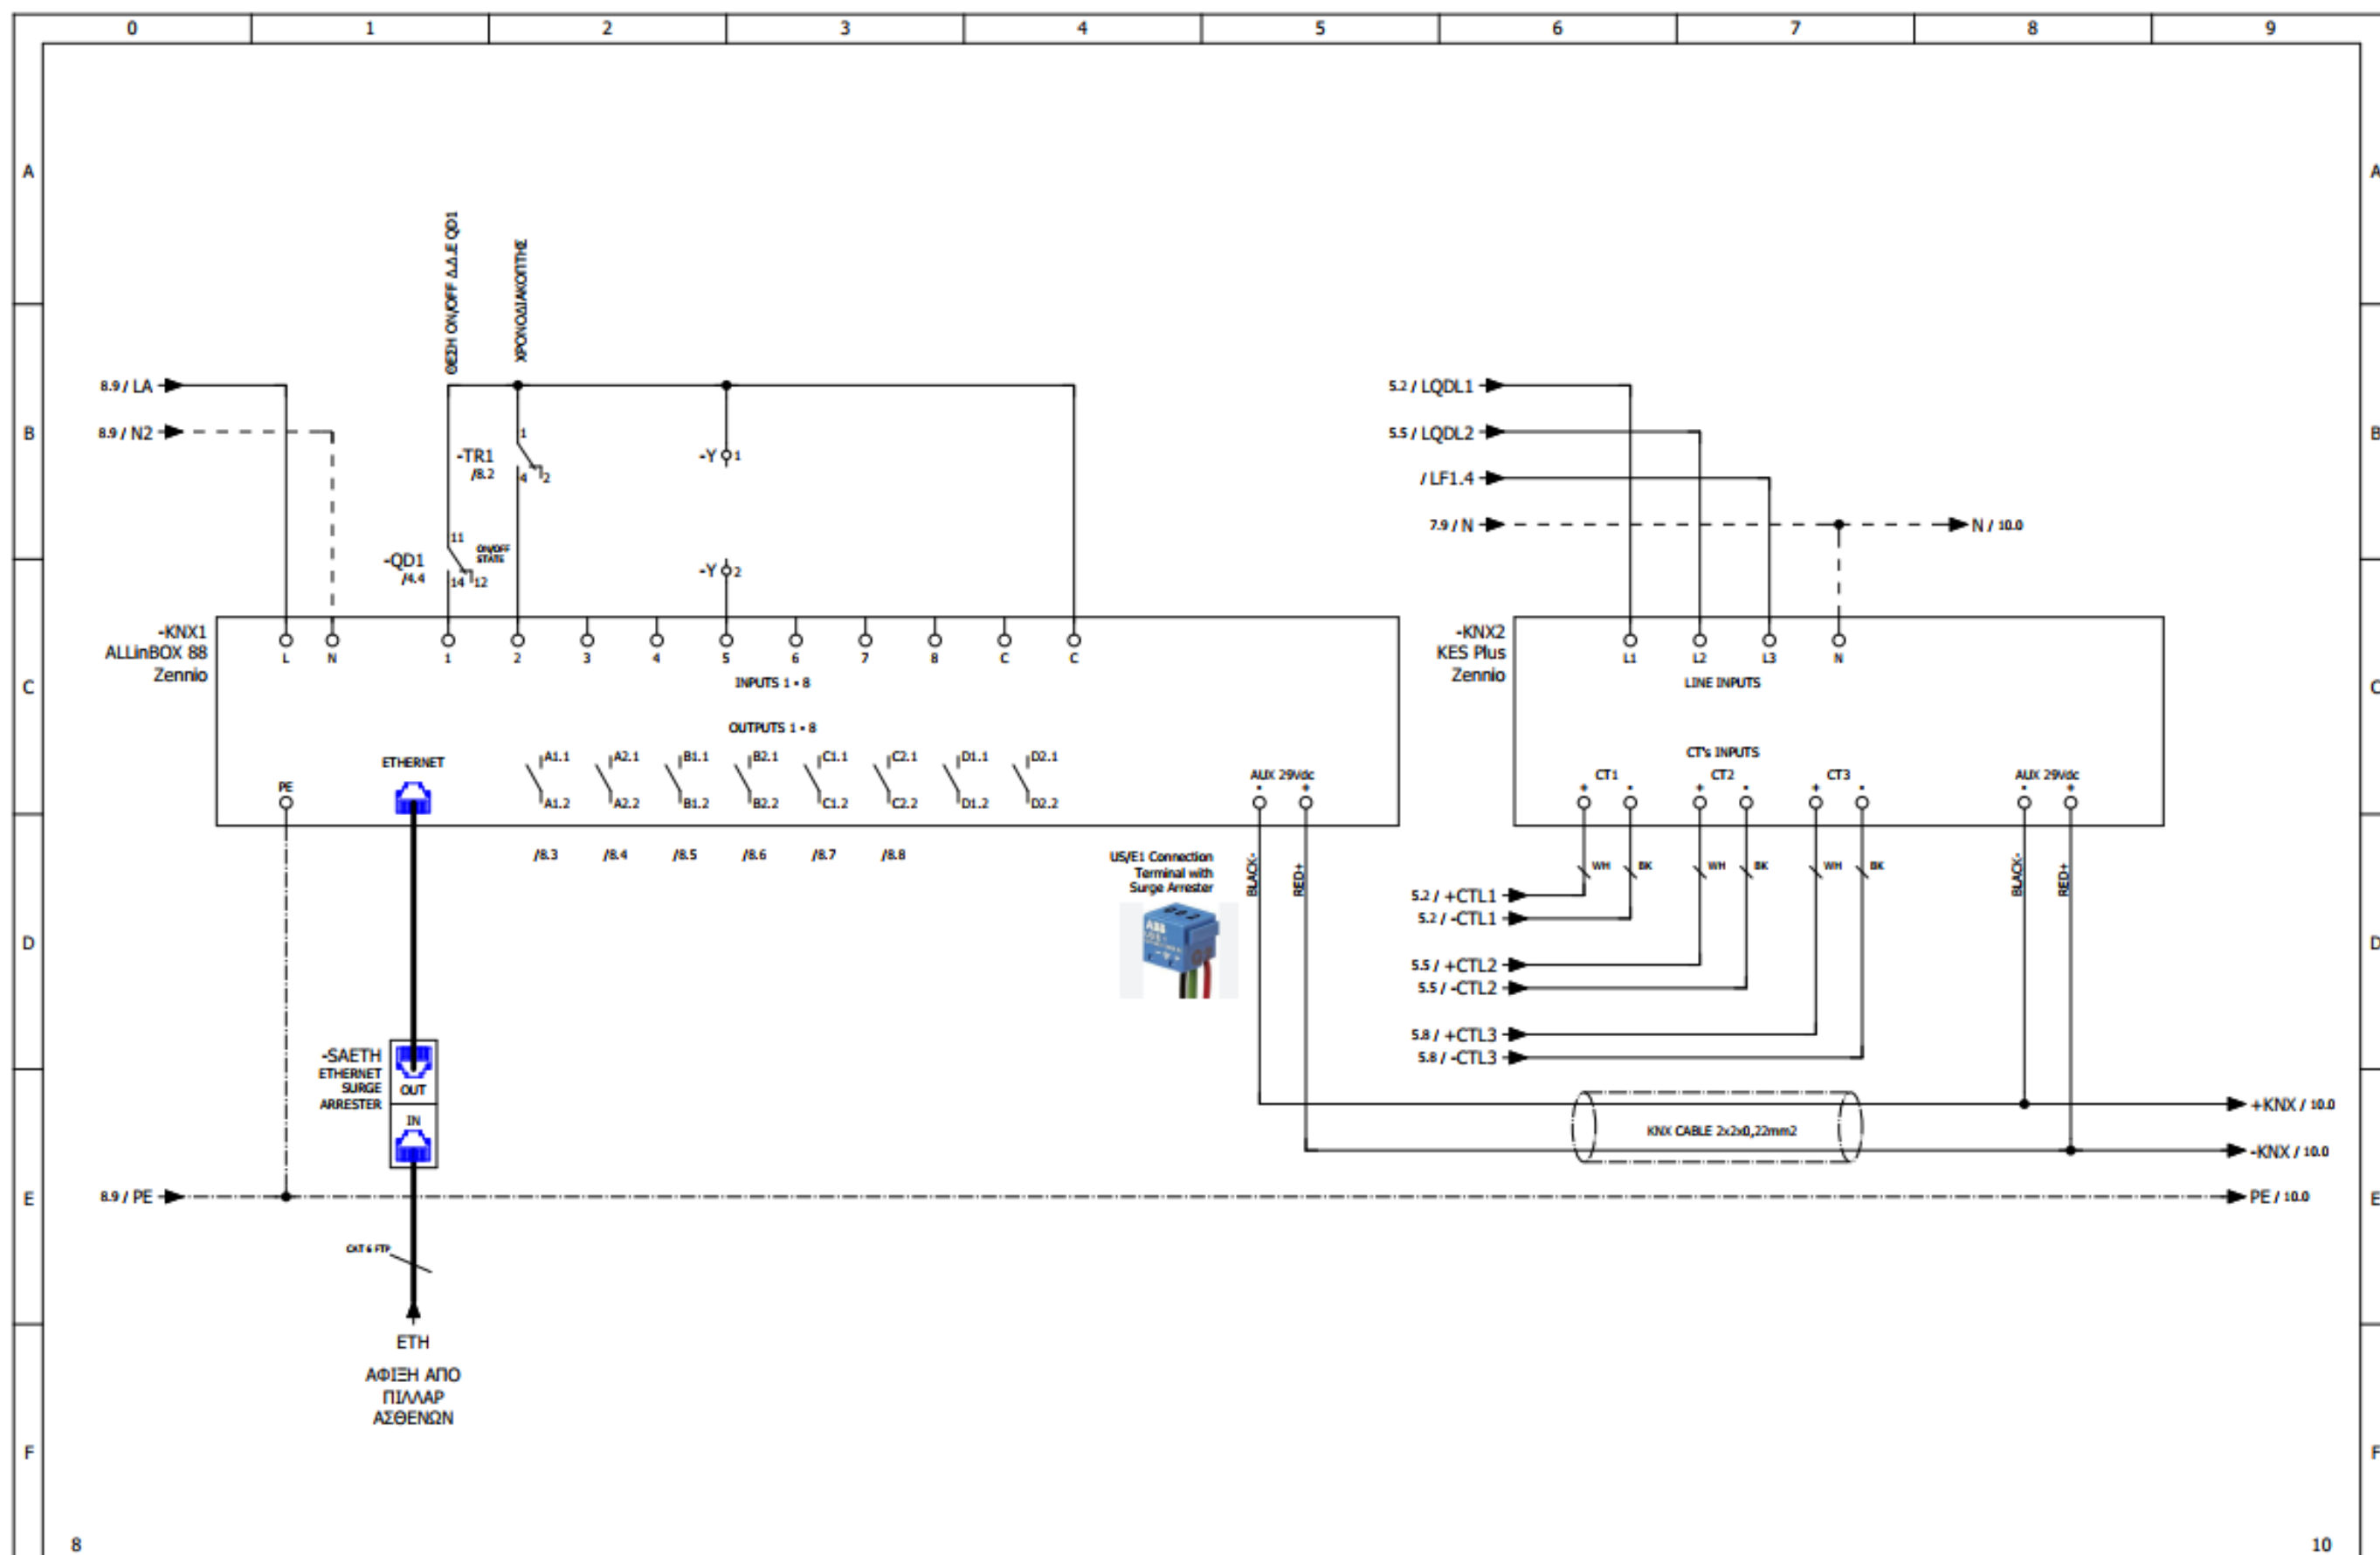


						Customer: BI AUTOMATIONS Project: ΟΡΓΑΝΙΣΜΟΣ ΛΙΜΕΝΟΣ ΘΕΣΣΑΛΟΝΙΚΗΣ	Page description: ΑΥΤΟΜΑΤΙΣΜΟΣ	Panel: ΠΙΝΑΚΑΣ ΠΥΛΩΝΑΣ ΦΩΤΙΣΜΟΥ Νο49	Function: =
			Designed	C.CHRISOSTOMIDIS				Panel serial number: ---	Location: +
			Checked	C.CHRISOSTOMIDIS				Doc No: ---	Structure: &
			Approved	C.CHRISOSTOMIDIS				Order No: ---	Page: 9
Revision	Date	Description	Date	20/2/2024				Contract No: ---	Sheet / Out of: 9 / 12

SEProtechniques reserves all rights in this document and the information contained therein. Reproduction, use or disclosure to third parties without express authority is strictly forbidden.

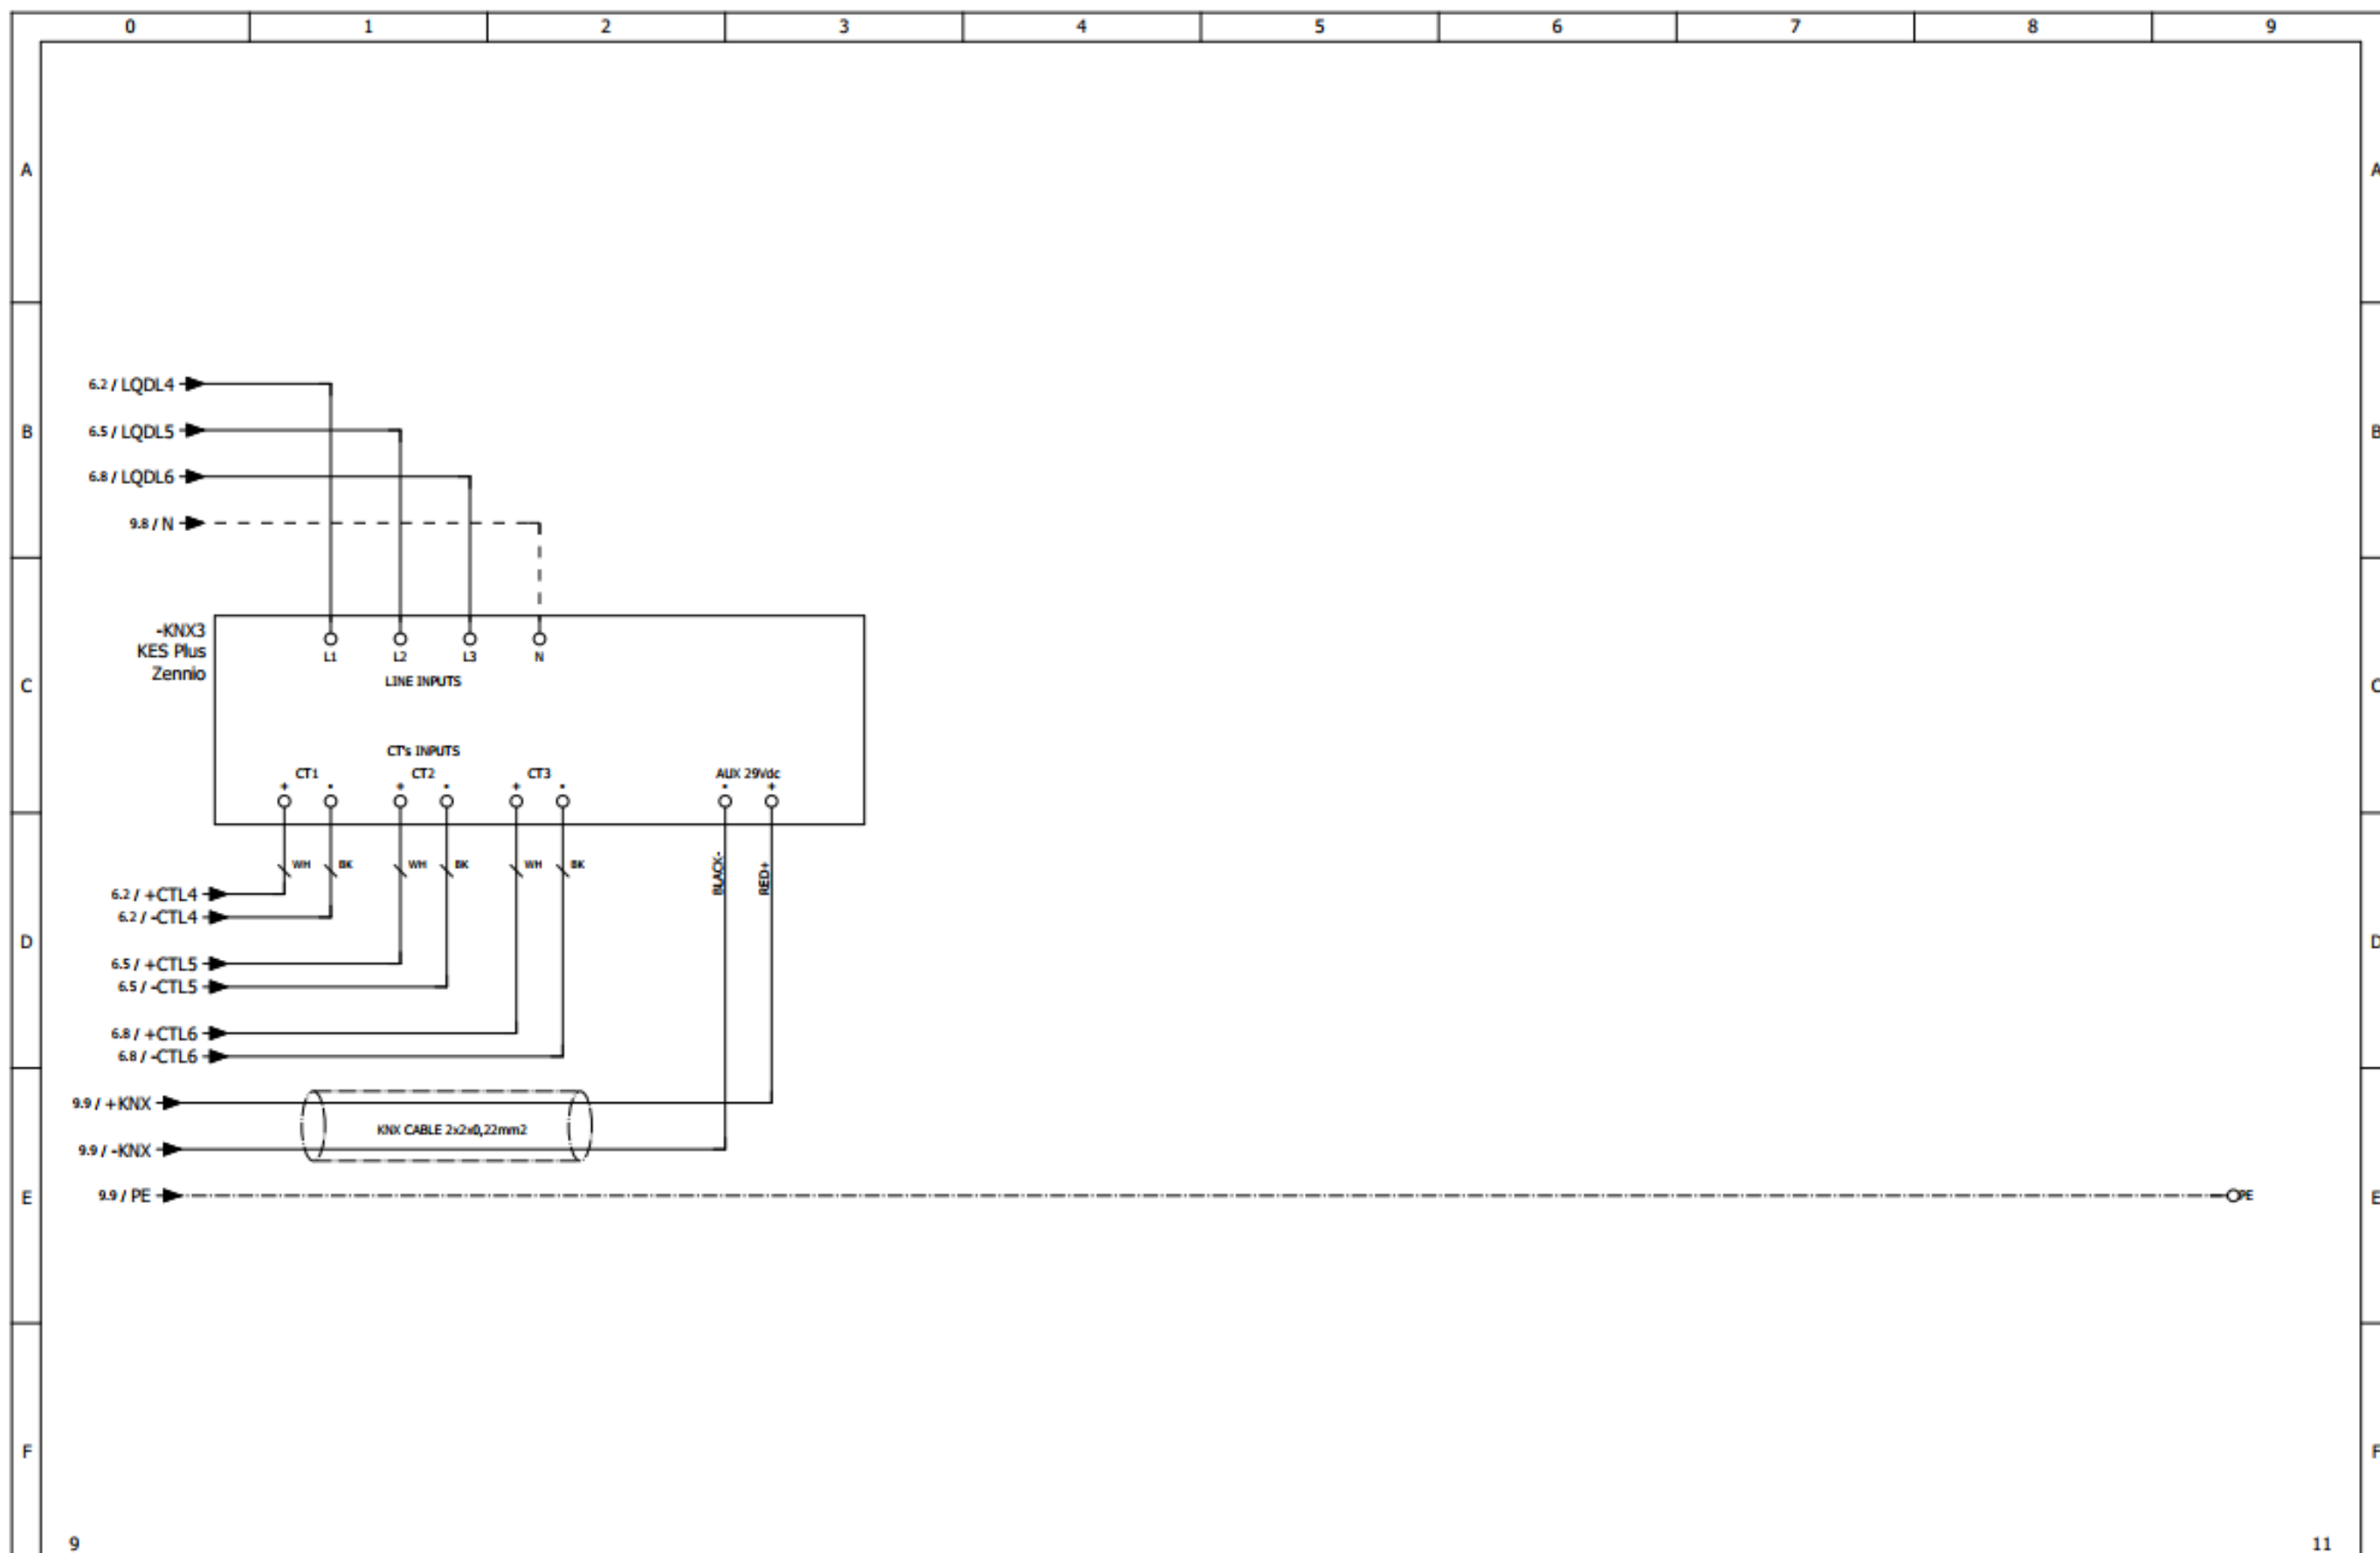


9								11	
		Designed		C.CHRSOSTOMIDIS		Customer:		Panel: ΠΙΝΑΚΑΣ ΠΥΛΩΝΑΣ ΦΩΤΙΣΜΟΥ Νο49	
		Checked		C.CHRSOSTOMIDIS		BI AUTOMATIONS		Panel serial number: ---	
		Approved		C.CHRSOSTOMIDIS		Project:		Doc No: ---	
		Date		20/2/2024		ΟΡΓΑΝΙΣΜΟΣ ΑΙΜΕΝΟΣ ΘΕΣΣΑΛΟΝΙΚΗΣ		Order No: ---	
Revision	Date	Description	Date			Page description:		Contract No: ---	
								Function: =	
								Location: +	
								Structure: &	
								Page: 10	
								Sheet / Out of: 10 / 12	

SBTechniques reserves all rights in this document and the information contained therein. Reproduction, use or disclosure to third parties without express authority is strictly forbidden.

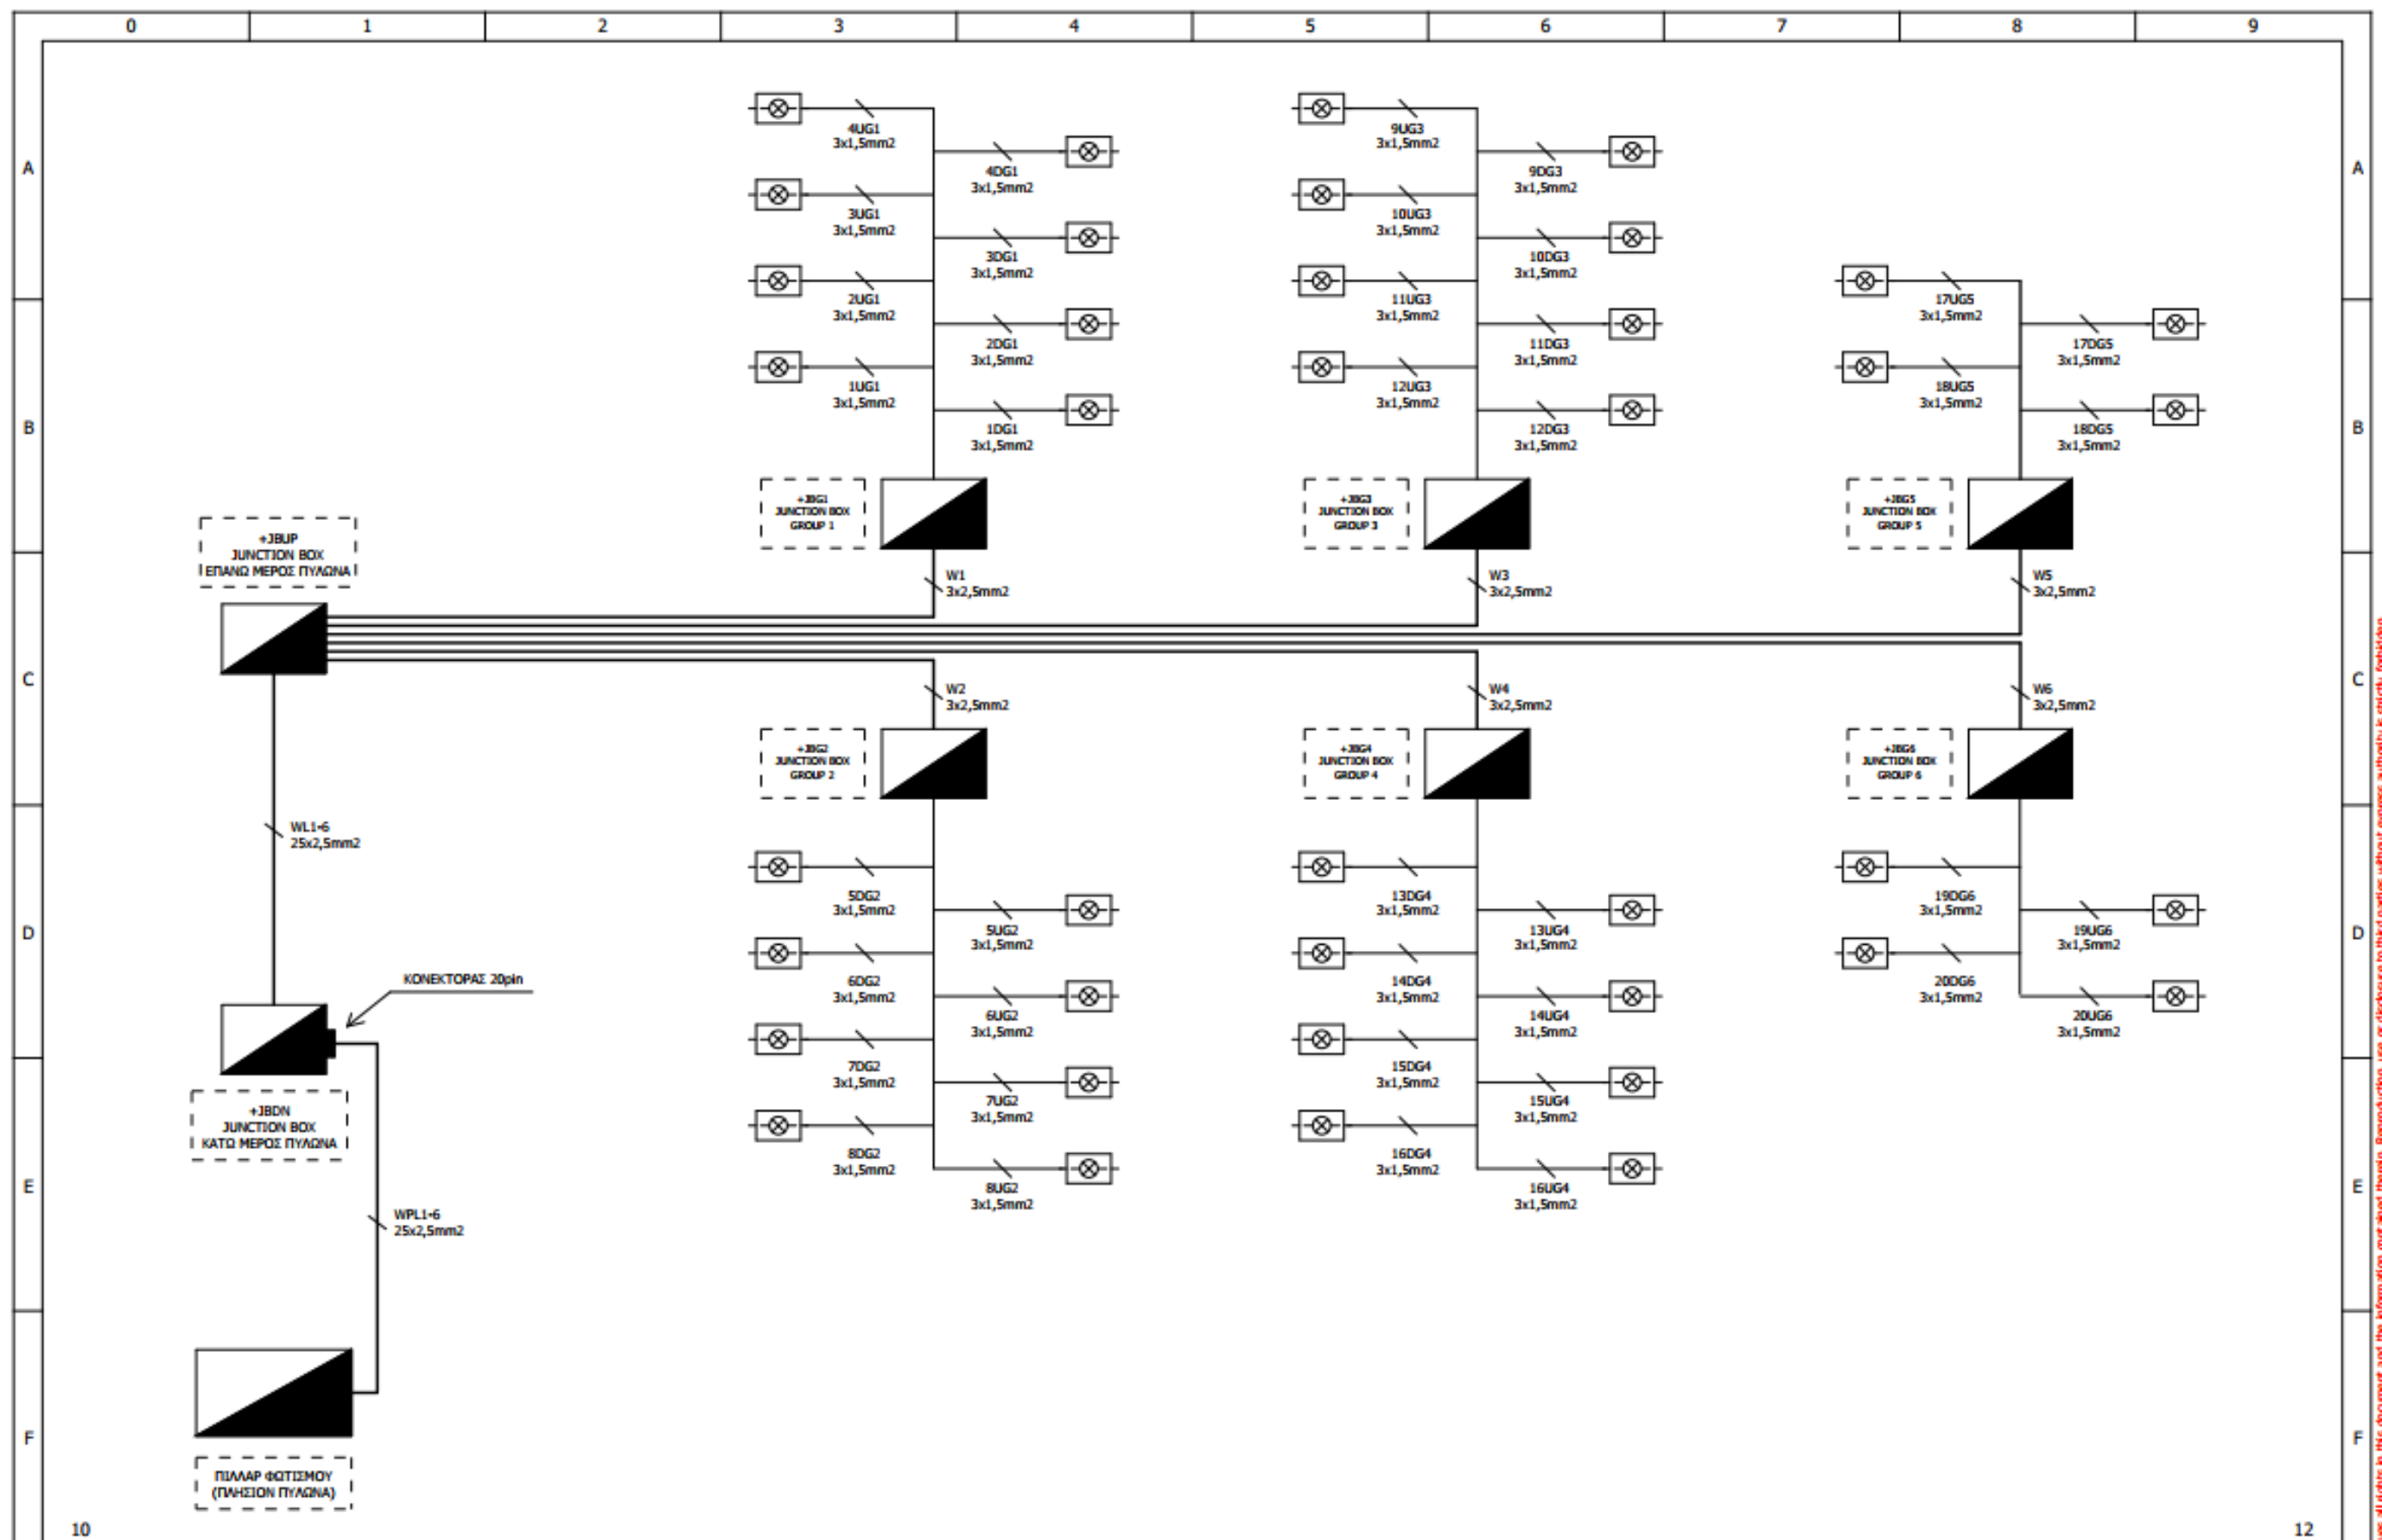

				Customer: BI AUTOMATIONS Project: ΟΡΓΑΝΙΣΜΟΣ ΛΙΜΕΝΟΣ ΘΕΣΣΑΛΟΝΙΚΗΣ	Page description: ΣΧΗΜΑΤΙΚΟ ΔΙΑΓΡΑΜΜΑ ΤΟΠΟΛΟΓΙΑΣ ΦΩΤΙΣΤΙΚΩΝ	Panel: ΠΙΝΑΚΑΣ ΠΥΛΩΝΑΣ ΦΩΤΙΣΜΟΥ Νο49	Function: =
		Designed	C.CHRSOSTOMIDIS			Panel serial number: ---	Location: +
		Checked	C.CHRSOSTOMIDIS			Doc No: ---	Structure: &
		Approved	C.CHRSOSTOMIDIS			Order No: ---	Page: 11
Revision	Date	Description	Date			20/2/2024	Contract No: ---

SBTechniques reserves all rights in this document and the information contained therein. Reproduction, use or disclosure to third parties without express authority is strictly forbidden.

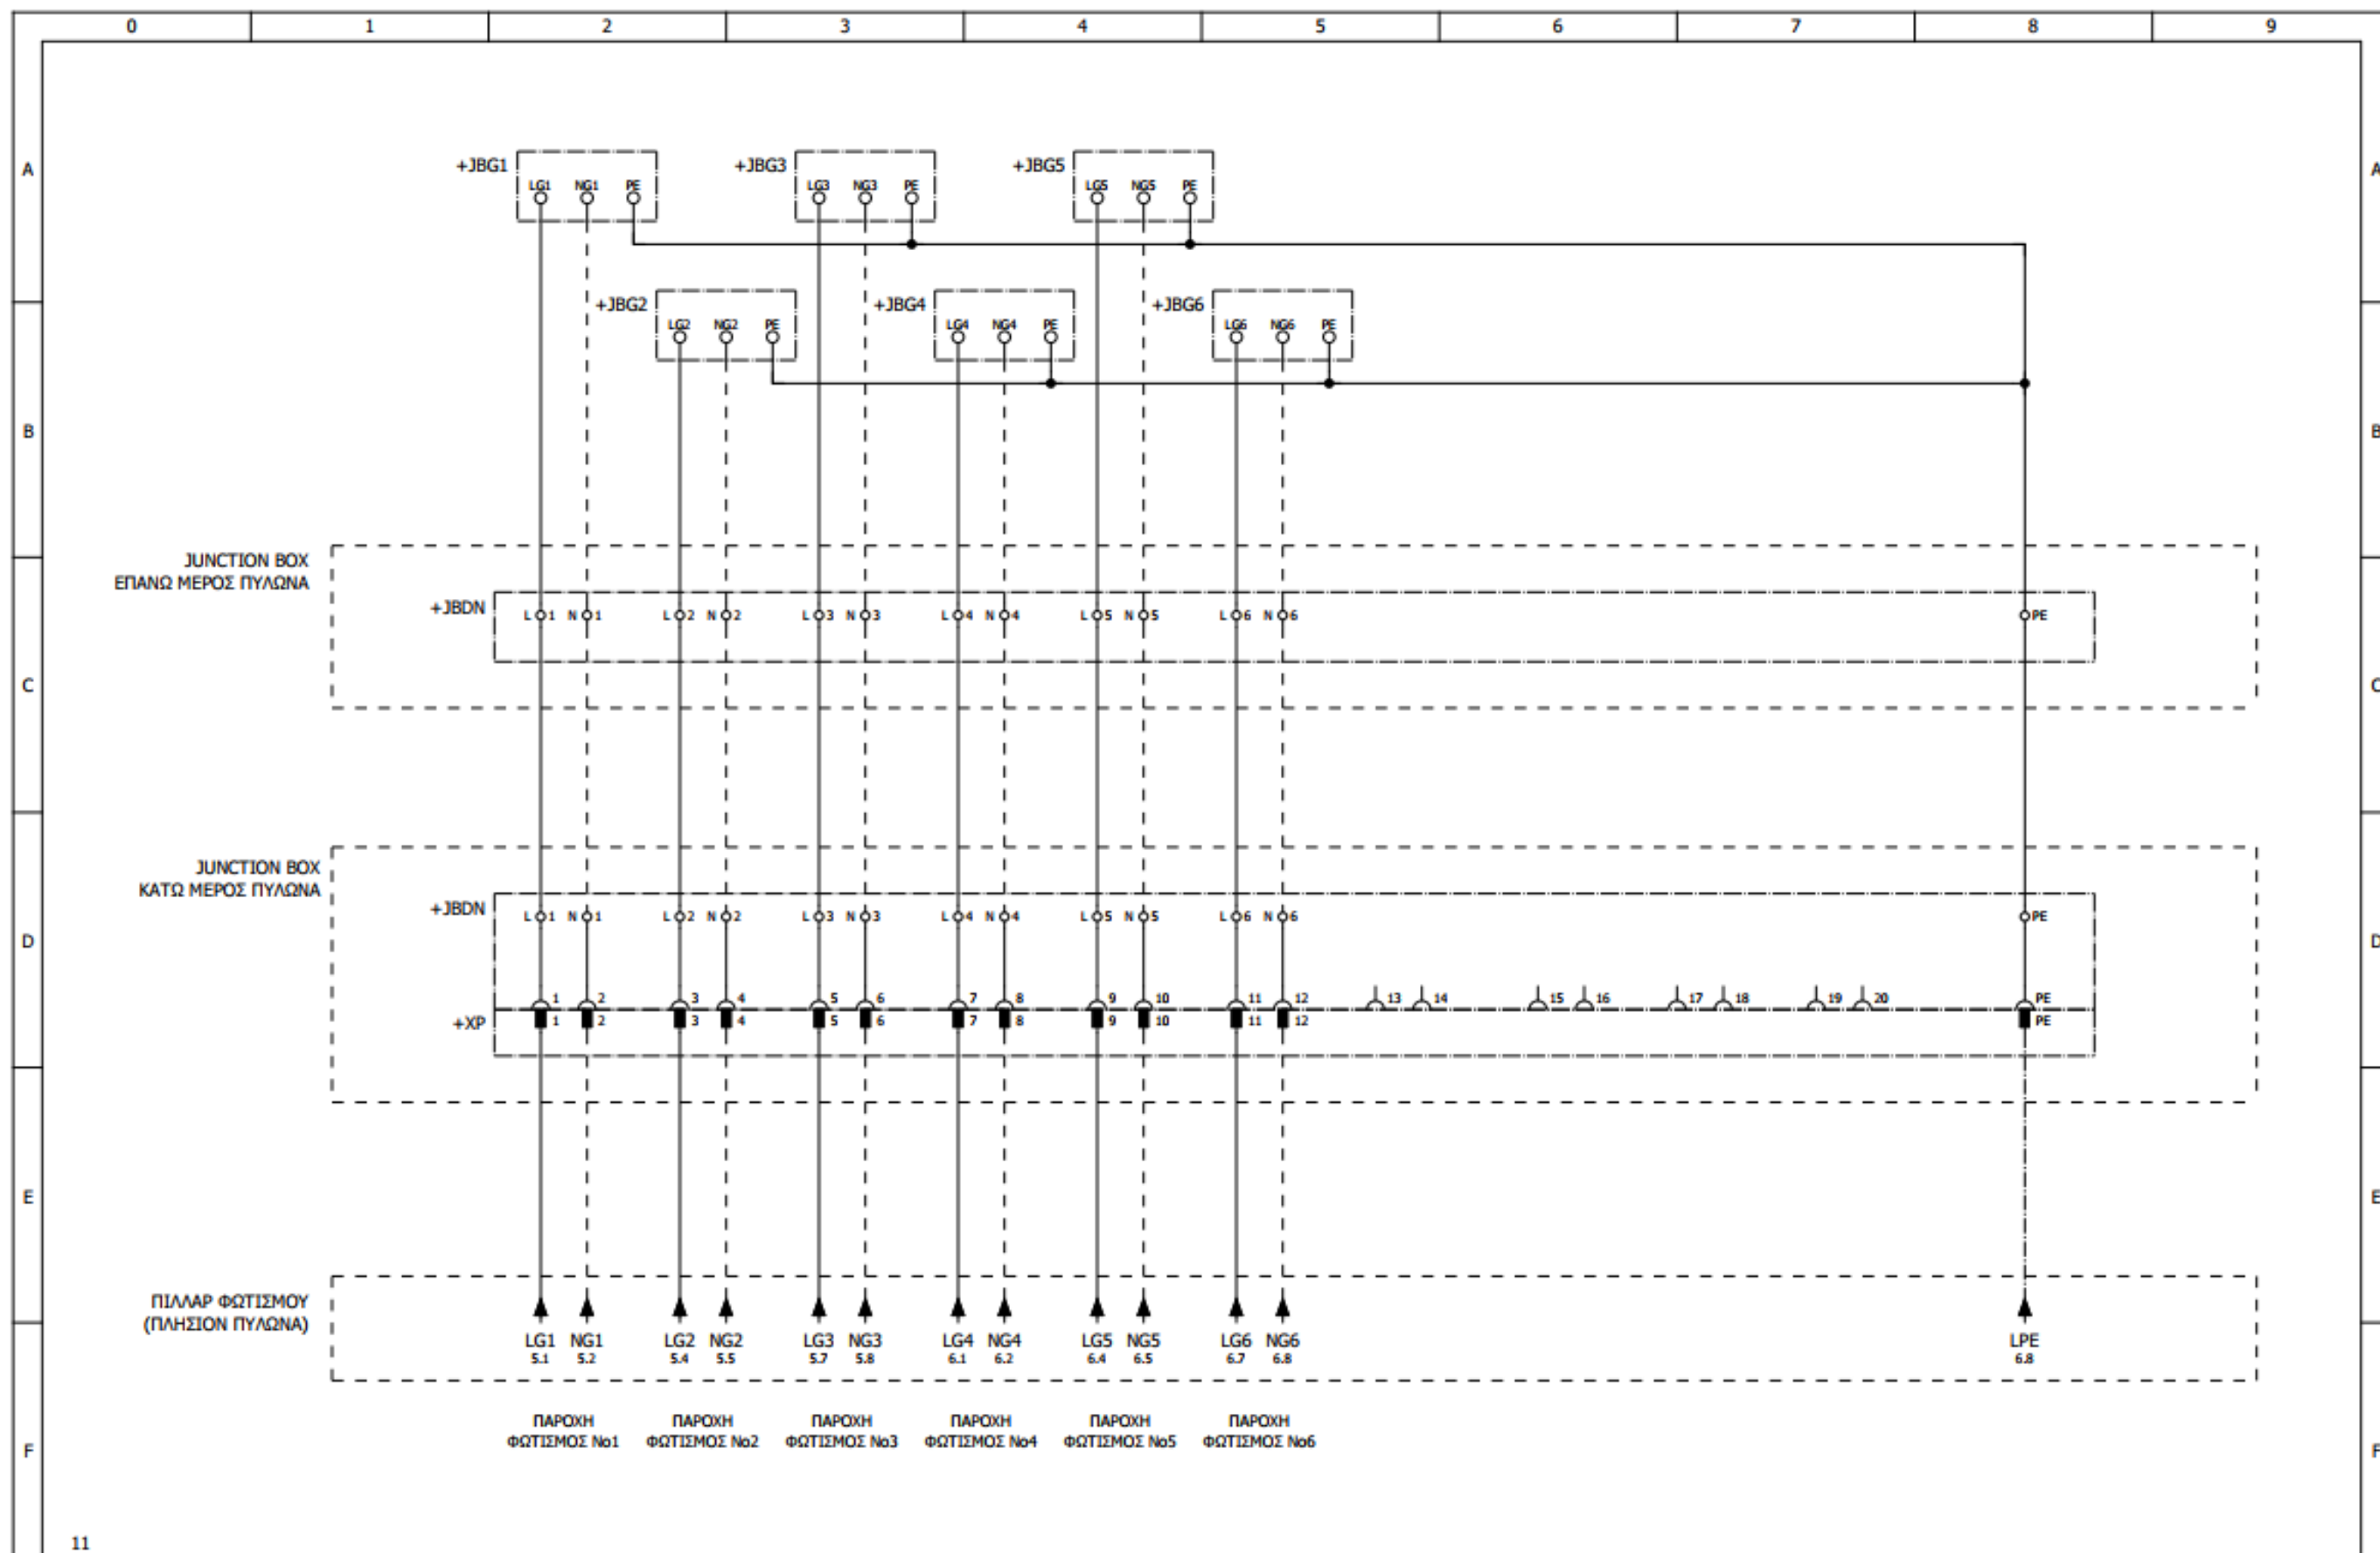

--	--	