


ΑΡΙΘΜΟΣ ΠΥΛΩΝΑ	48
ΑΡΙΘΜΟΣ ΦΩΤΙΣΤΙΚΩΝ	42
ΗΜΕΡΟΜΗΝΙΑ ΣΥΝΤΗΡΗΣΗΣ	29/09/2024

ΠΙΝΑΚΑΣ ΑΝΤΙΣΤΟΙΧΗΣΗΣ-ΣΗΜΑΝΣΗΣ

Φωτιστικό	Group	Κλέμμα-Πίνακας Στεφάνης	Pin-Out Φίσας (24-Pin)	Κλέμμα-Πίνακας εντός Πυλώνα	Κλέμμα Κεντρικού Πίνακα
1UG1	1	11	12	11	11
1DG1	1	11	12	11	11
2UG1	1	11	12	11	11
2DG1	1	11	12	11	11
3UG1	1	11	12	11	11
3DG1	1	11	12	11	11
4UG1	1	11	12	11	11
4DG1	1	11	12	11	11
5UG2	2	22	34	22	22
5DG2	2	22	34	22	22
6UG2	2	22	34	22	22
6DG2	2	22	34	22	22
7UG2	2	22	34	22	22
7DG2	2	22	34	22	22
8UG2	2	22	34	22	22
8DG2	2	22	34	22	22
9UG3	3	33	56	33	33
9DG3	3	33	56	33	33
10UG3	3	33	56	33	33
10DG3	3	33	56	33	33
11UG3	3	33	56	33	33
11DG3	3	33	56	33	33
12UG3	3	33	56	33	33
12DG3	3	33	56	33	33


Φωτιστικό	Group	Κλέμμα-Πίνακας Στεφάνης	Pin-Out Φίσας (24-Pin)	Κλέμμα-Πίνακας εντός Πυλώνα	Κλέμμα Κεντρικού Πίνακα
13UG4	4	44	78	44	44
13DG4	4	44	78	44	44
14UG4	4	44	78	44	44
14DG4	4	44	78	44	44
15UG4	4	44	78	44	44
15DG4	4	44	78	44	44
16UG4	5	55	9-10	55	55
16DG4	5	55	9-10	55	55
17UG5	5	55	9-10	55	55
17DG5	5	55	9-10	55	55
18UG5	5	55	9-10	55	55
18DG5	5	55	9-10	55	55
19UG5	6	66	11-12	66	66
19DG5	6	66	11-12	66	66
20UG5	6	66	11-12	66	66
20DG5	6	66	11-12	66	66
21UG6	6	66	11-12	66	66
21DG6	6	66	11-12	66	66

- Η αρίθμηση των φωτιστικών ξεκινάει από το κεντρικό κουτί της στεφάνης (inox) δεξιόστροφα με τη φορά του ρολογιού.
Π.χ. 1UG1 → Φωτιστικό N° 1 αριστερά του κουτιού, UP , ανήκει στο Group 1.

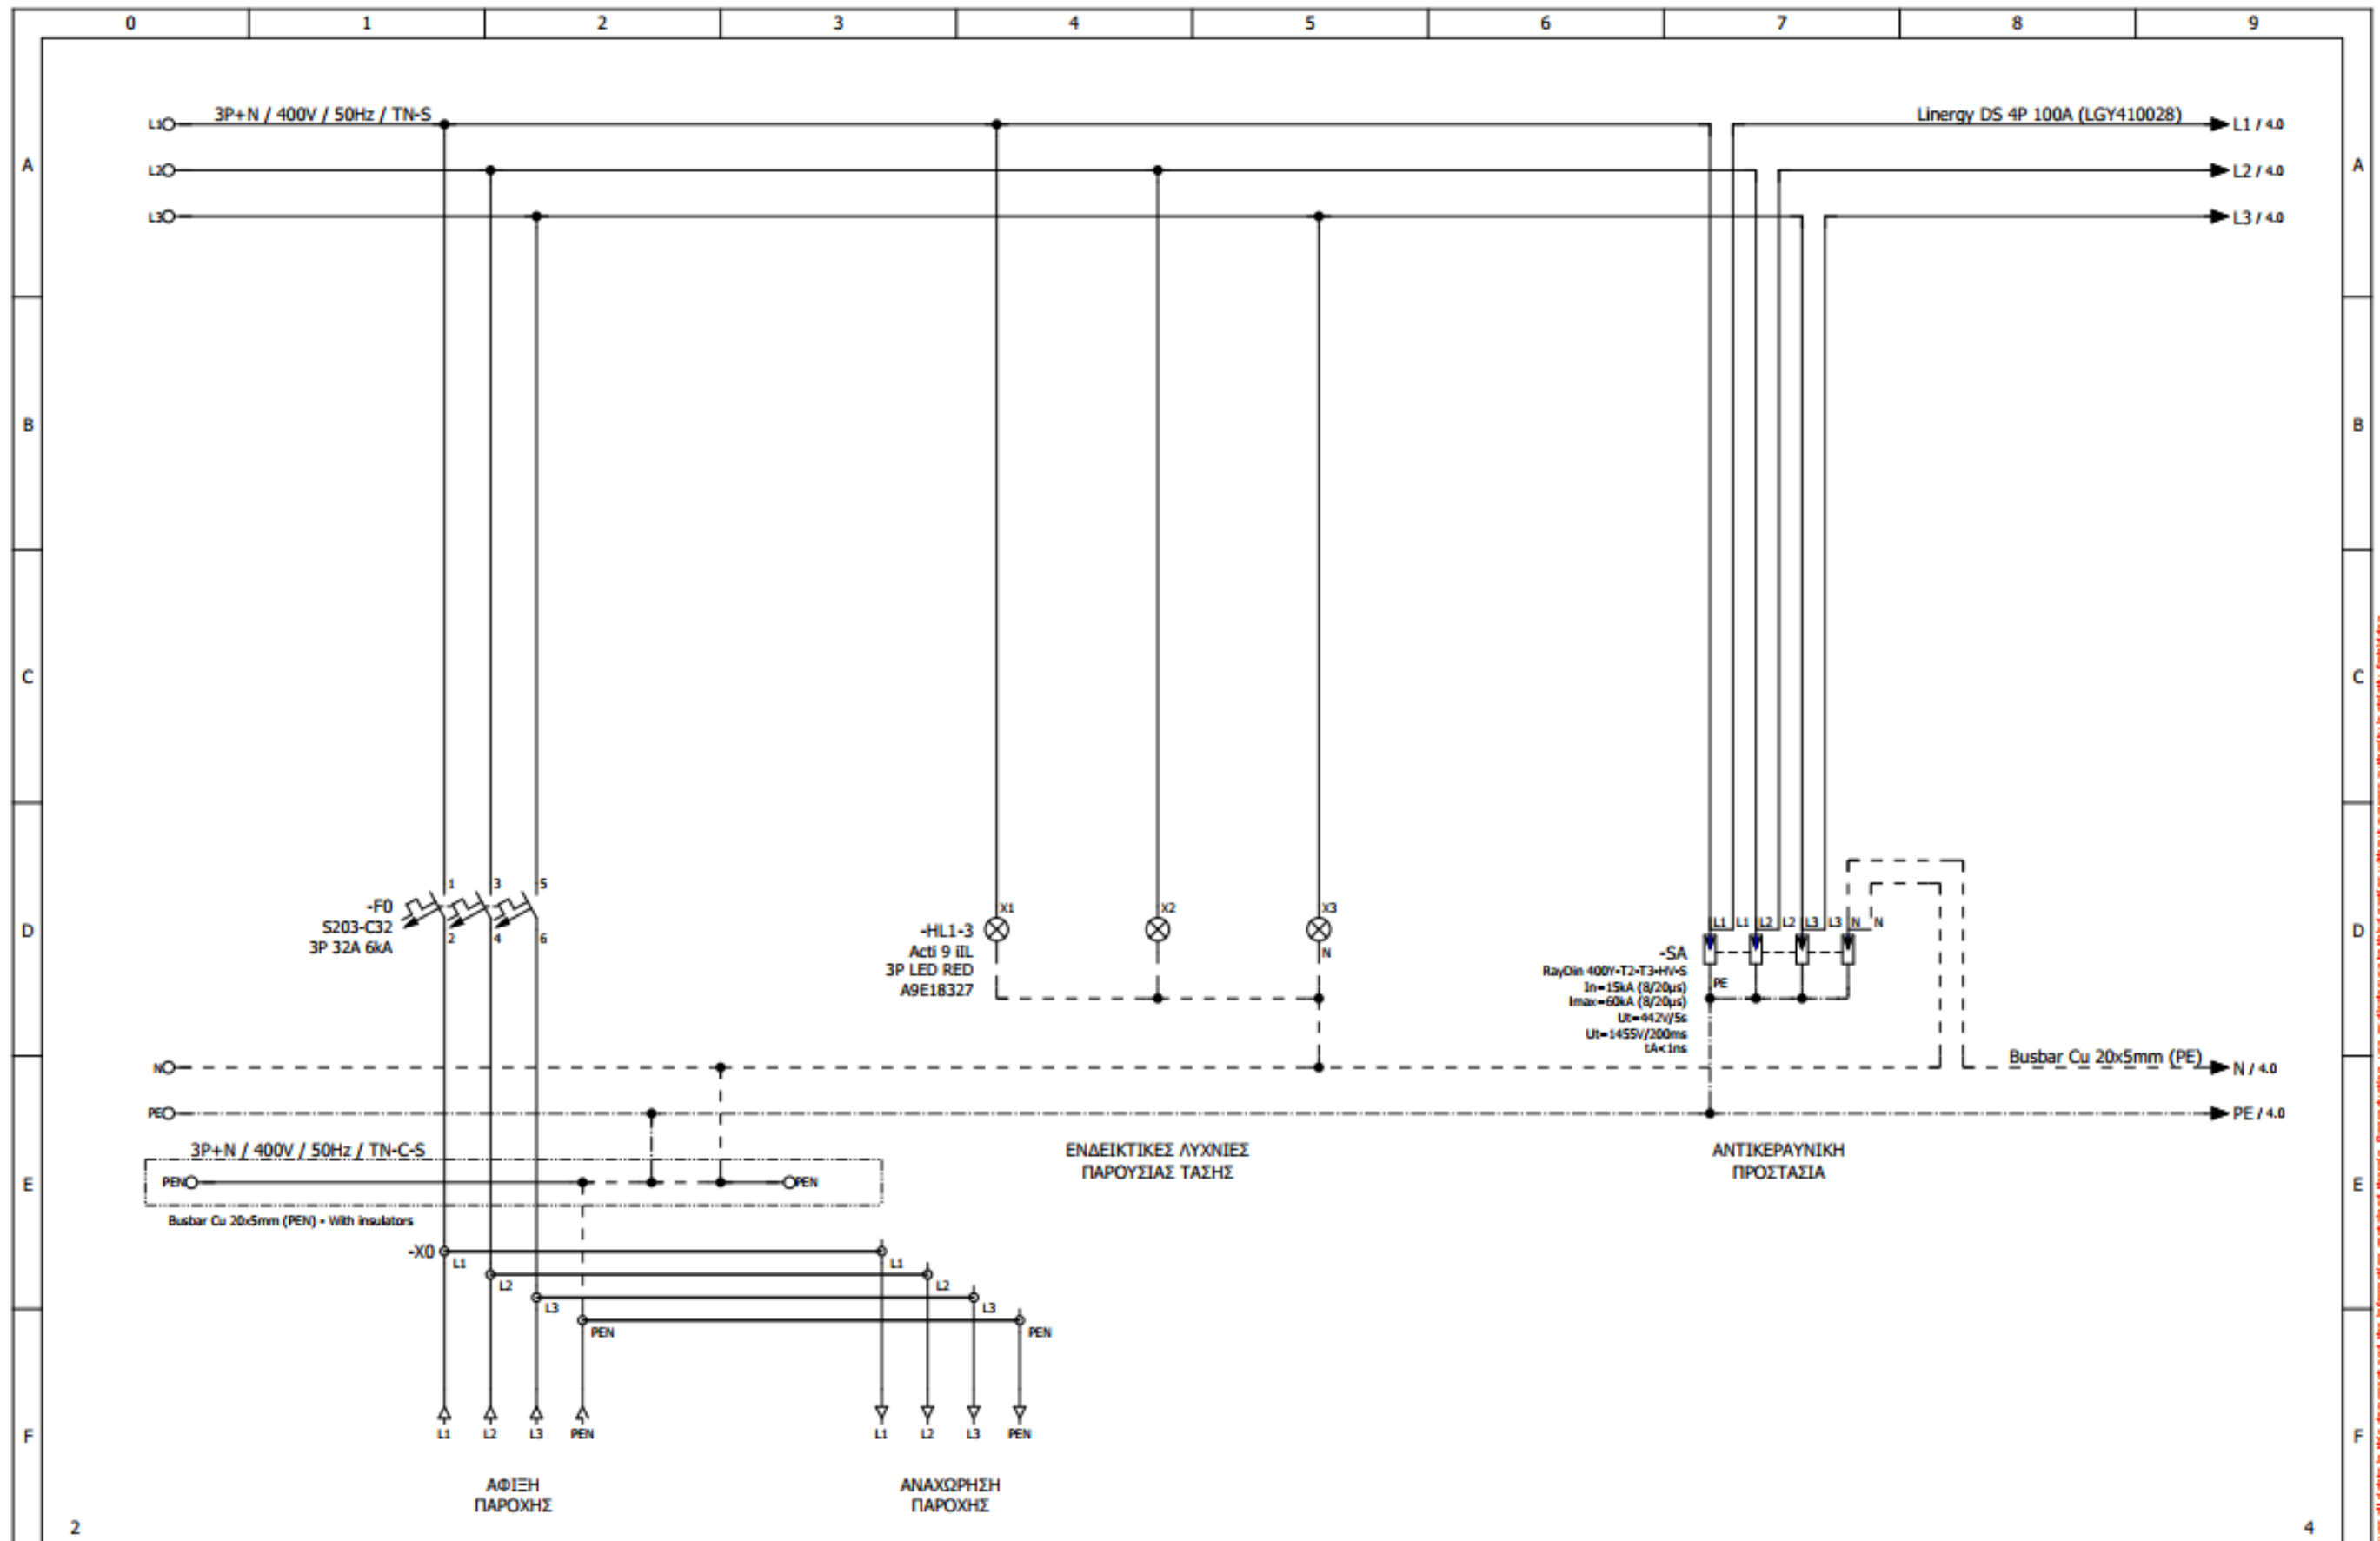


					Customer: BI AUTOMATIONS Project: ΟΡΓΑΝΙΣΜΟΣ ΛΙΜΕΝΟΣ ΘΕΣΣΑΛΟΝΙΚΗΣ	Page description: ΕΙΣΟΔΟΣ ΠΑΡΟΧΗΣ	Panel: ΠΙΝΑΚΑΣ ΠΥΛΩΝΑΣ ΦΩΤΙΣΜΟΥ Νο49	Function: =
		Designed	C.CHRISOSTOMIDIS	Panel serial number: ---			Location: +	
		Checked	C.CHRISOSTOMIDIS	Doc No: ---			Structure: &	
		Approved	C.CHRISOSTOMIDIS	Order No: ---			Page: 3	
Revision	Date	Description	Date	20/2/2024			Contract No: ---	Sheet / Out of: 3 / 12

SEPTOR reserves all rights in this document and the information contained therein. Reproduction, use or disclosure to third parties without express authorisation is strictly forbidden.

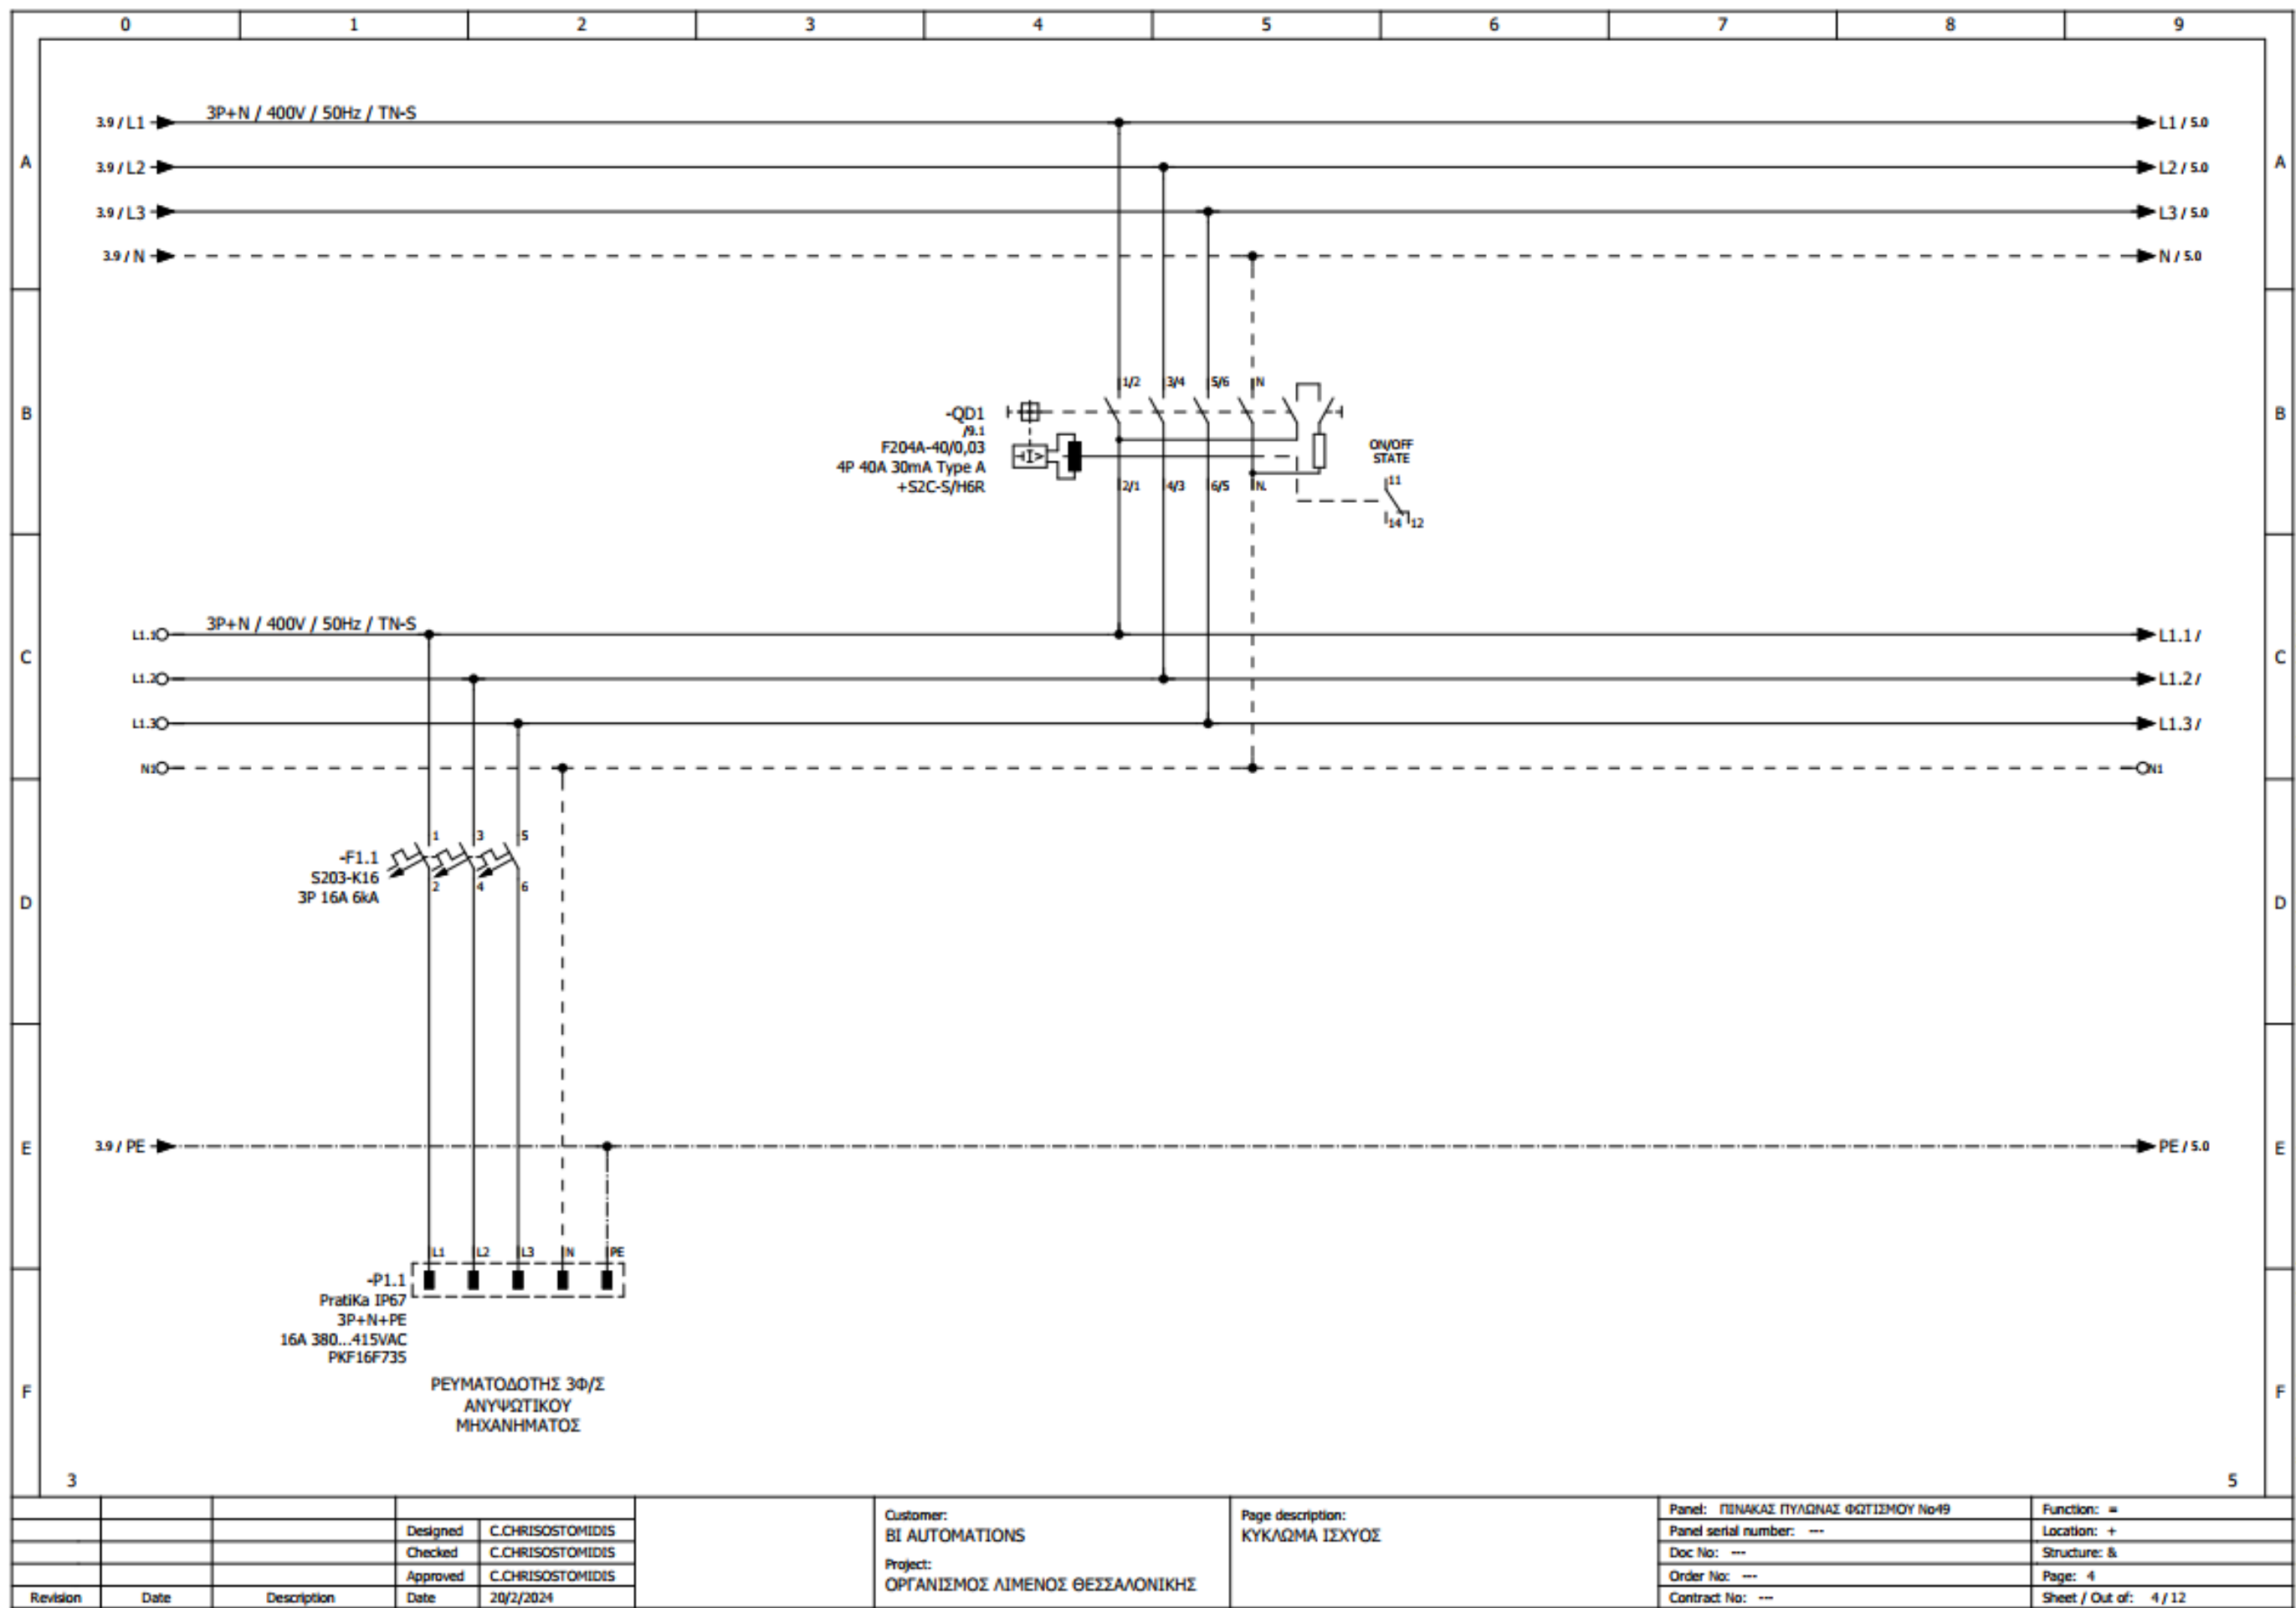


SEBtechniques reserves all rights in this document and the information contained therein. Reproduction, use or disclosure to third parties without express authority is strictly forbidden.

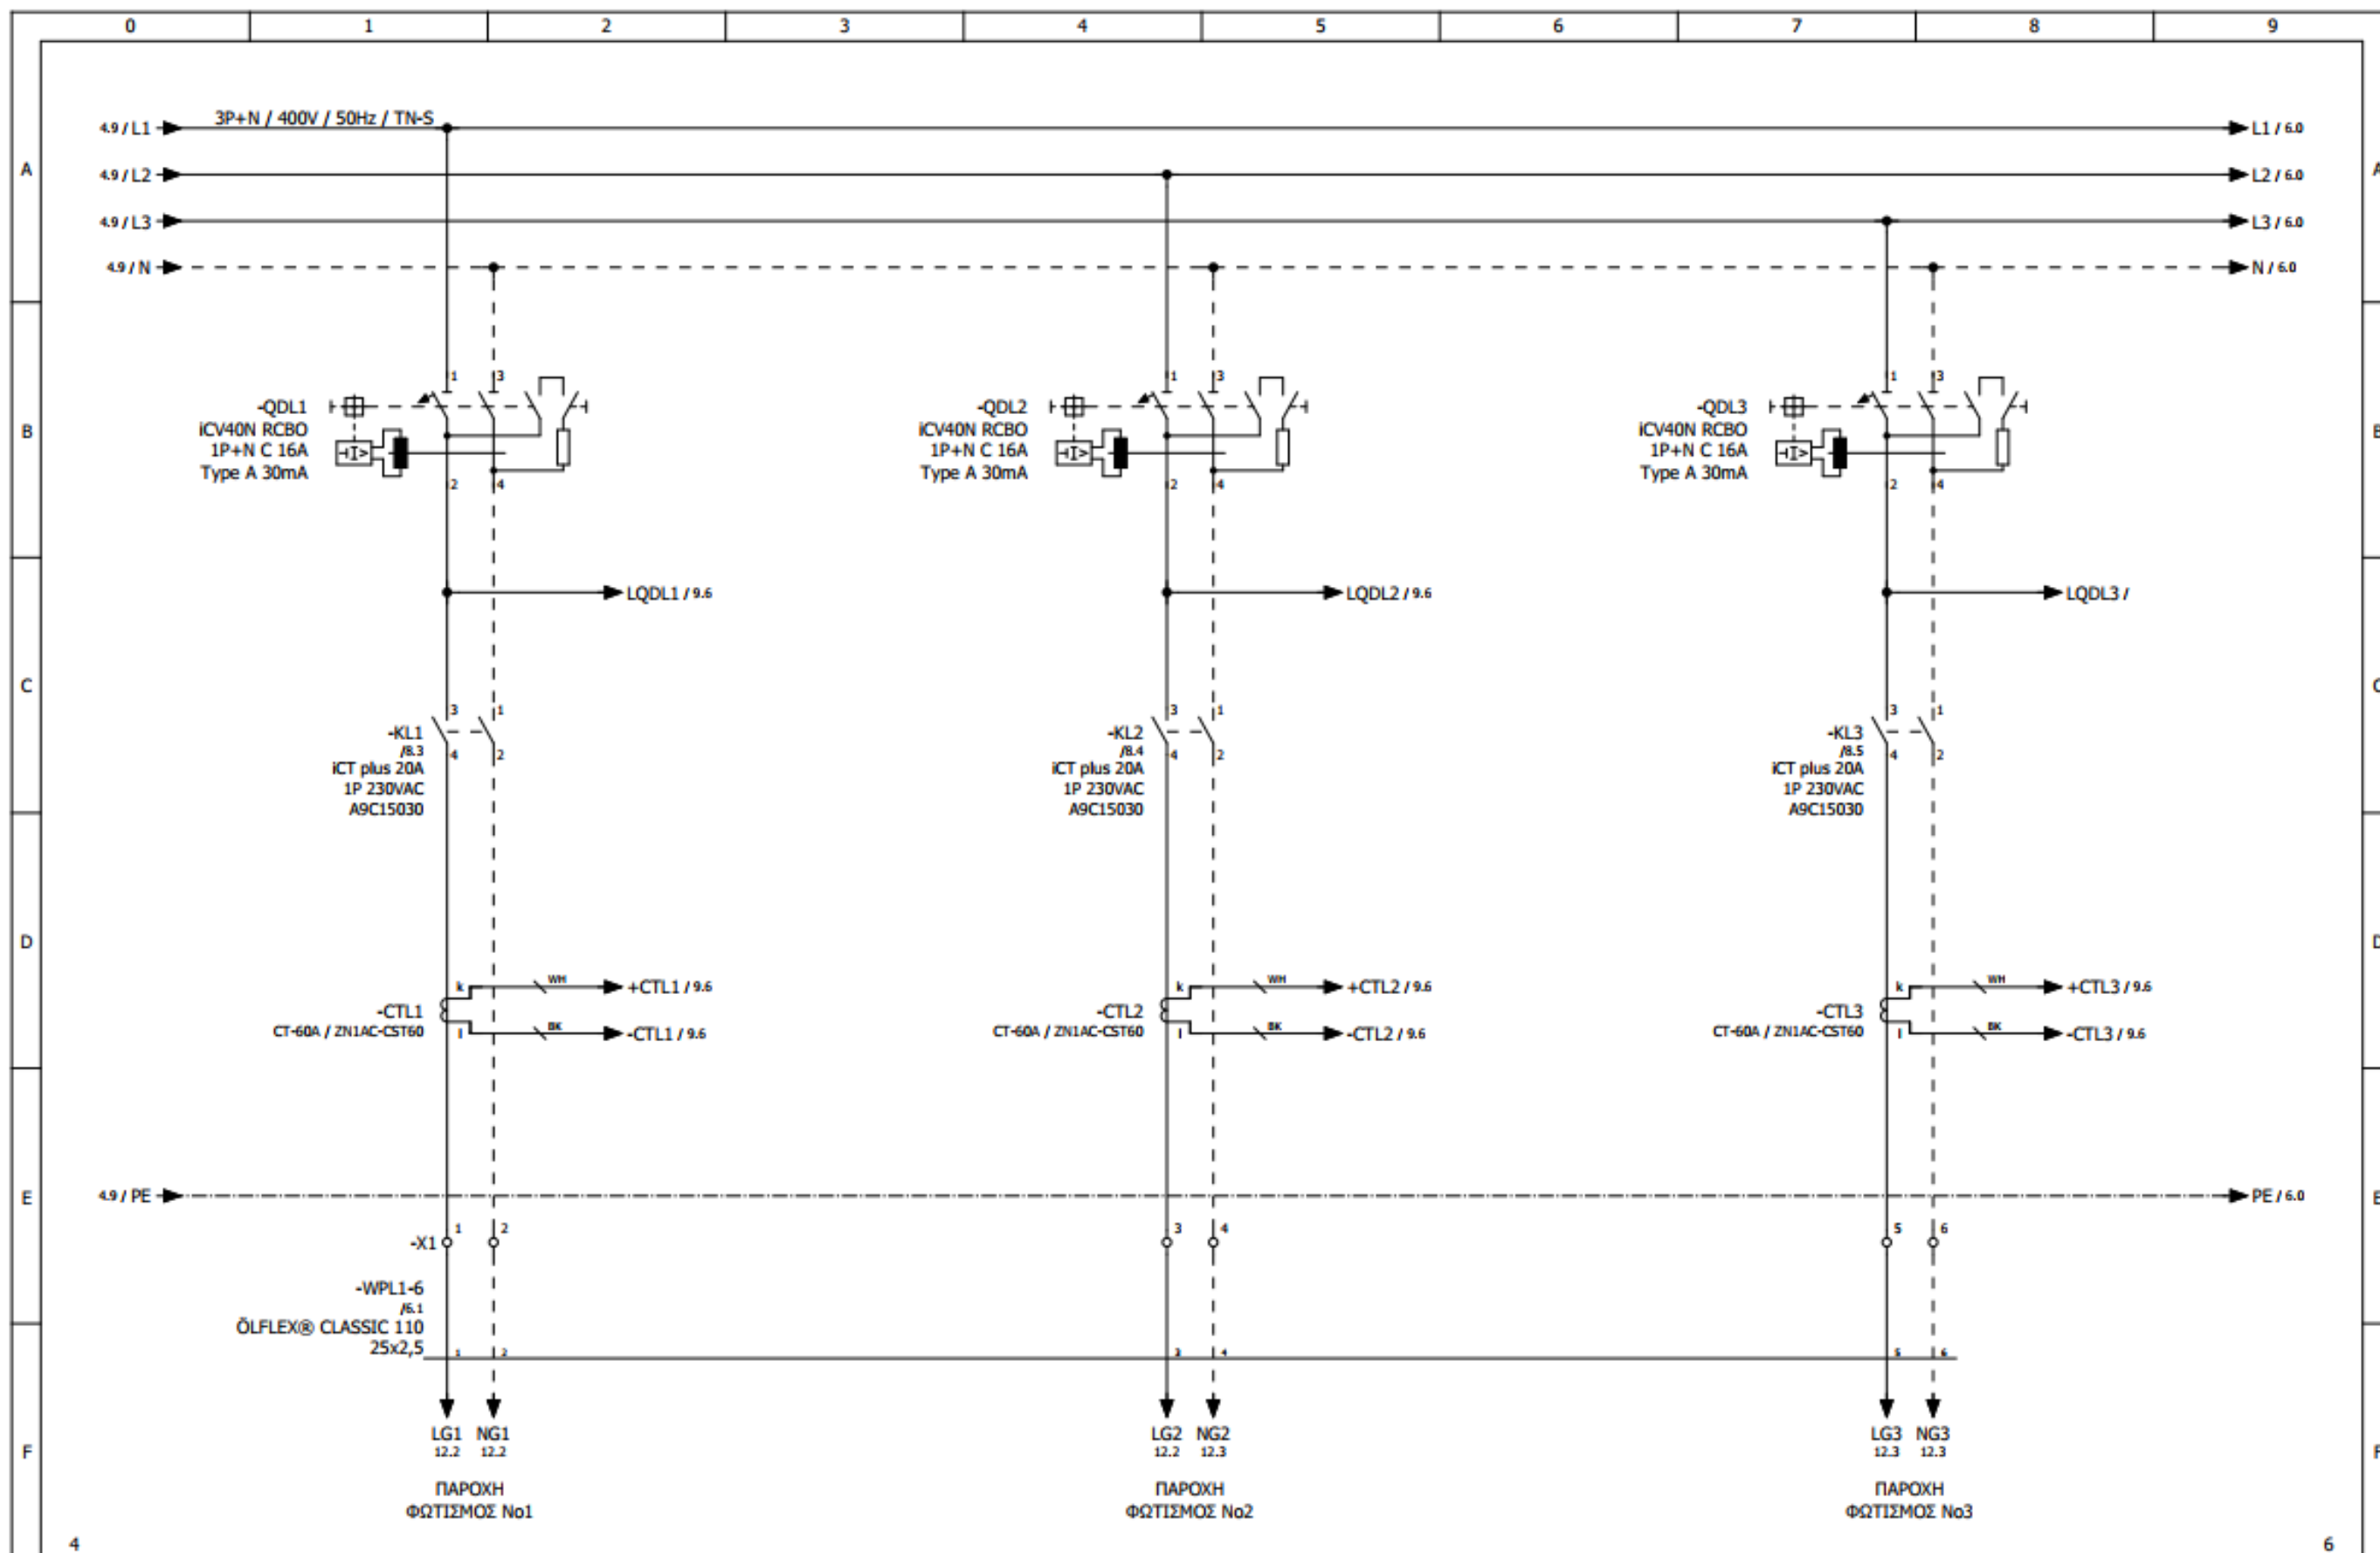


Revision	Date	Description	Date	20/2/2024	Customer: BI AUTOMATIONS	Page description: ΚΥΚΛΩΜΑ ΙΣΧΥΟΣ	Panel: ΠΙΝΑΚΑΣ ΠΥΛΩΝΑΣ ΦΩΤΙΣΜΟΥ Νο49	Function: =
			Designed	C.CHRISOSTOMIDIS			Panel serial number: ---	Location: +
			Checked	C.CHRISOSTOMIDIS			Doc No: ---	Structure: &
			Approved	C.CHRISOSTOMIDIS	Project: ΟΡΓΑΝΙΣΜΟΣ ΛΙΜΕΝΟΣ ΘΕΣΣΑΛΟΝΙΚΗΣ		Order No: ---	Page: 5
							Contract No: ---	Sheet / Out of: 5 / 12

SBPtechniques reserves all rights in this document and the information contained therein. Reproduction, use or disclosure to third parties without express authority is strictly forbidden.

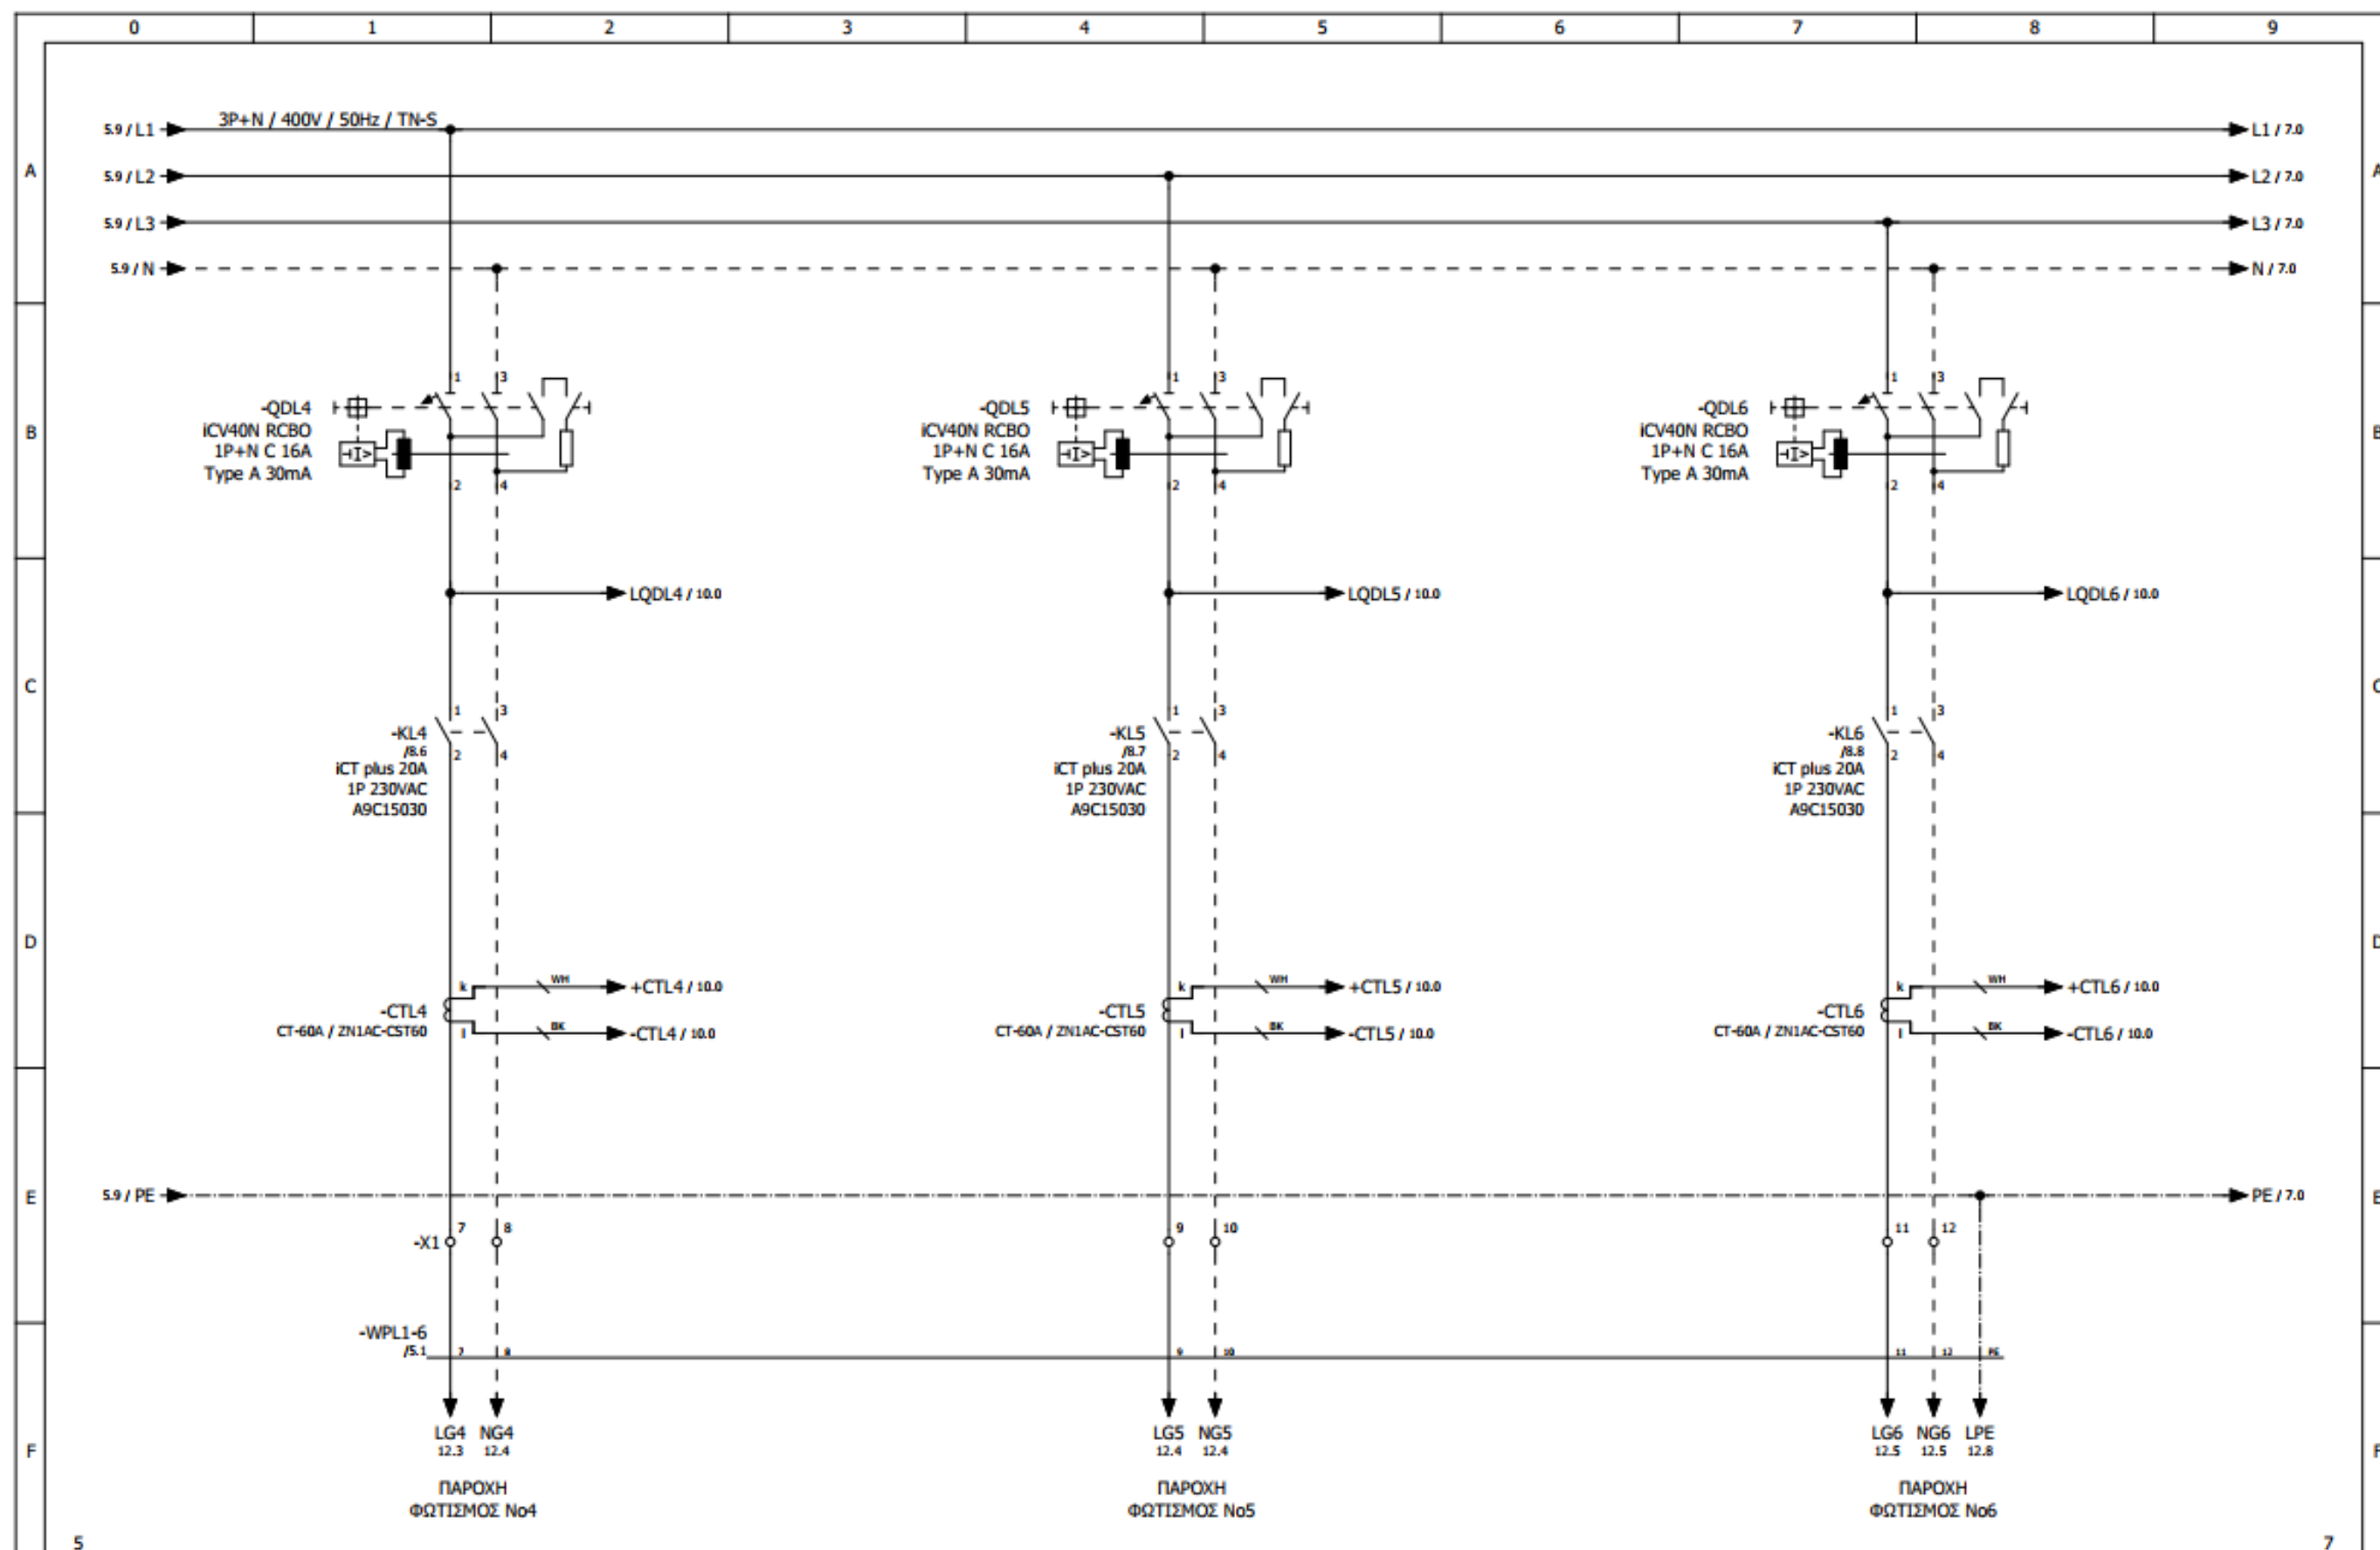


Revision	Date	Description	Date	20/2/2024	Customer: BI AUTOMATIONS	Page description: ΚΥΚΛΩΜΑ ΙΣΧΥΟΣ	Panel: ΠΙΝΑΚΑΣ ΠΥΛΩΝΑΣ ΦΩΤΙΣΜΟΥ Νο49	Function: =
			Designed	C.CHRSOSTOMIDIS			Panel serial number: ---	Location: +
			Checked	C.CHRSOSTOMIDIS			Doc No: ---	Structure: &
			Approved	C.CHRSOSTOMIDIS			Order No: ---	Page: 6
					Project: ΟΡΓΑΝΙΣΜΟΣ ΛΙΜΕΝΟΣ ΘΕΣΣΑΛΟΝΙΚΗΣ		Contract No: ---	Sheet / Out of: 6 / 12


SEPractiques reserves all rights in this document and the information contained therein. Reproduction, use or disclosure to third parties without express authority is strictly forbidden.

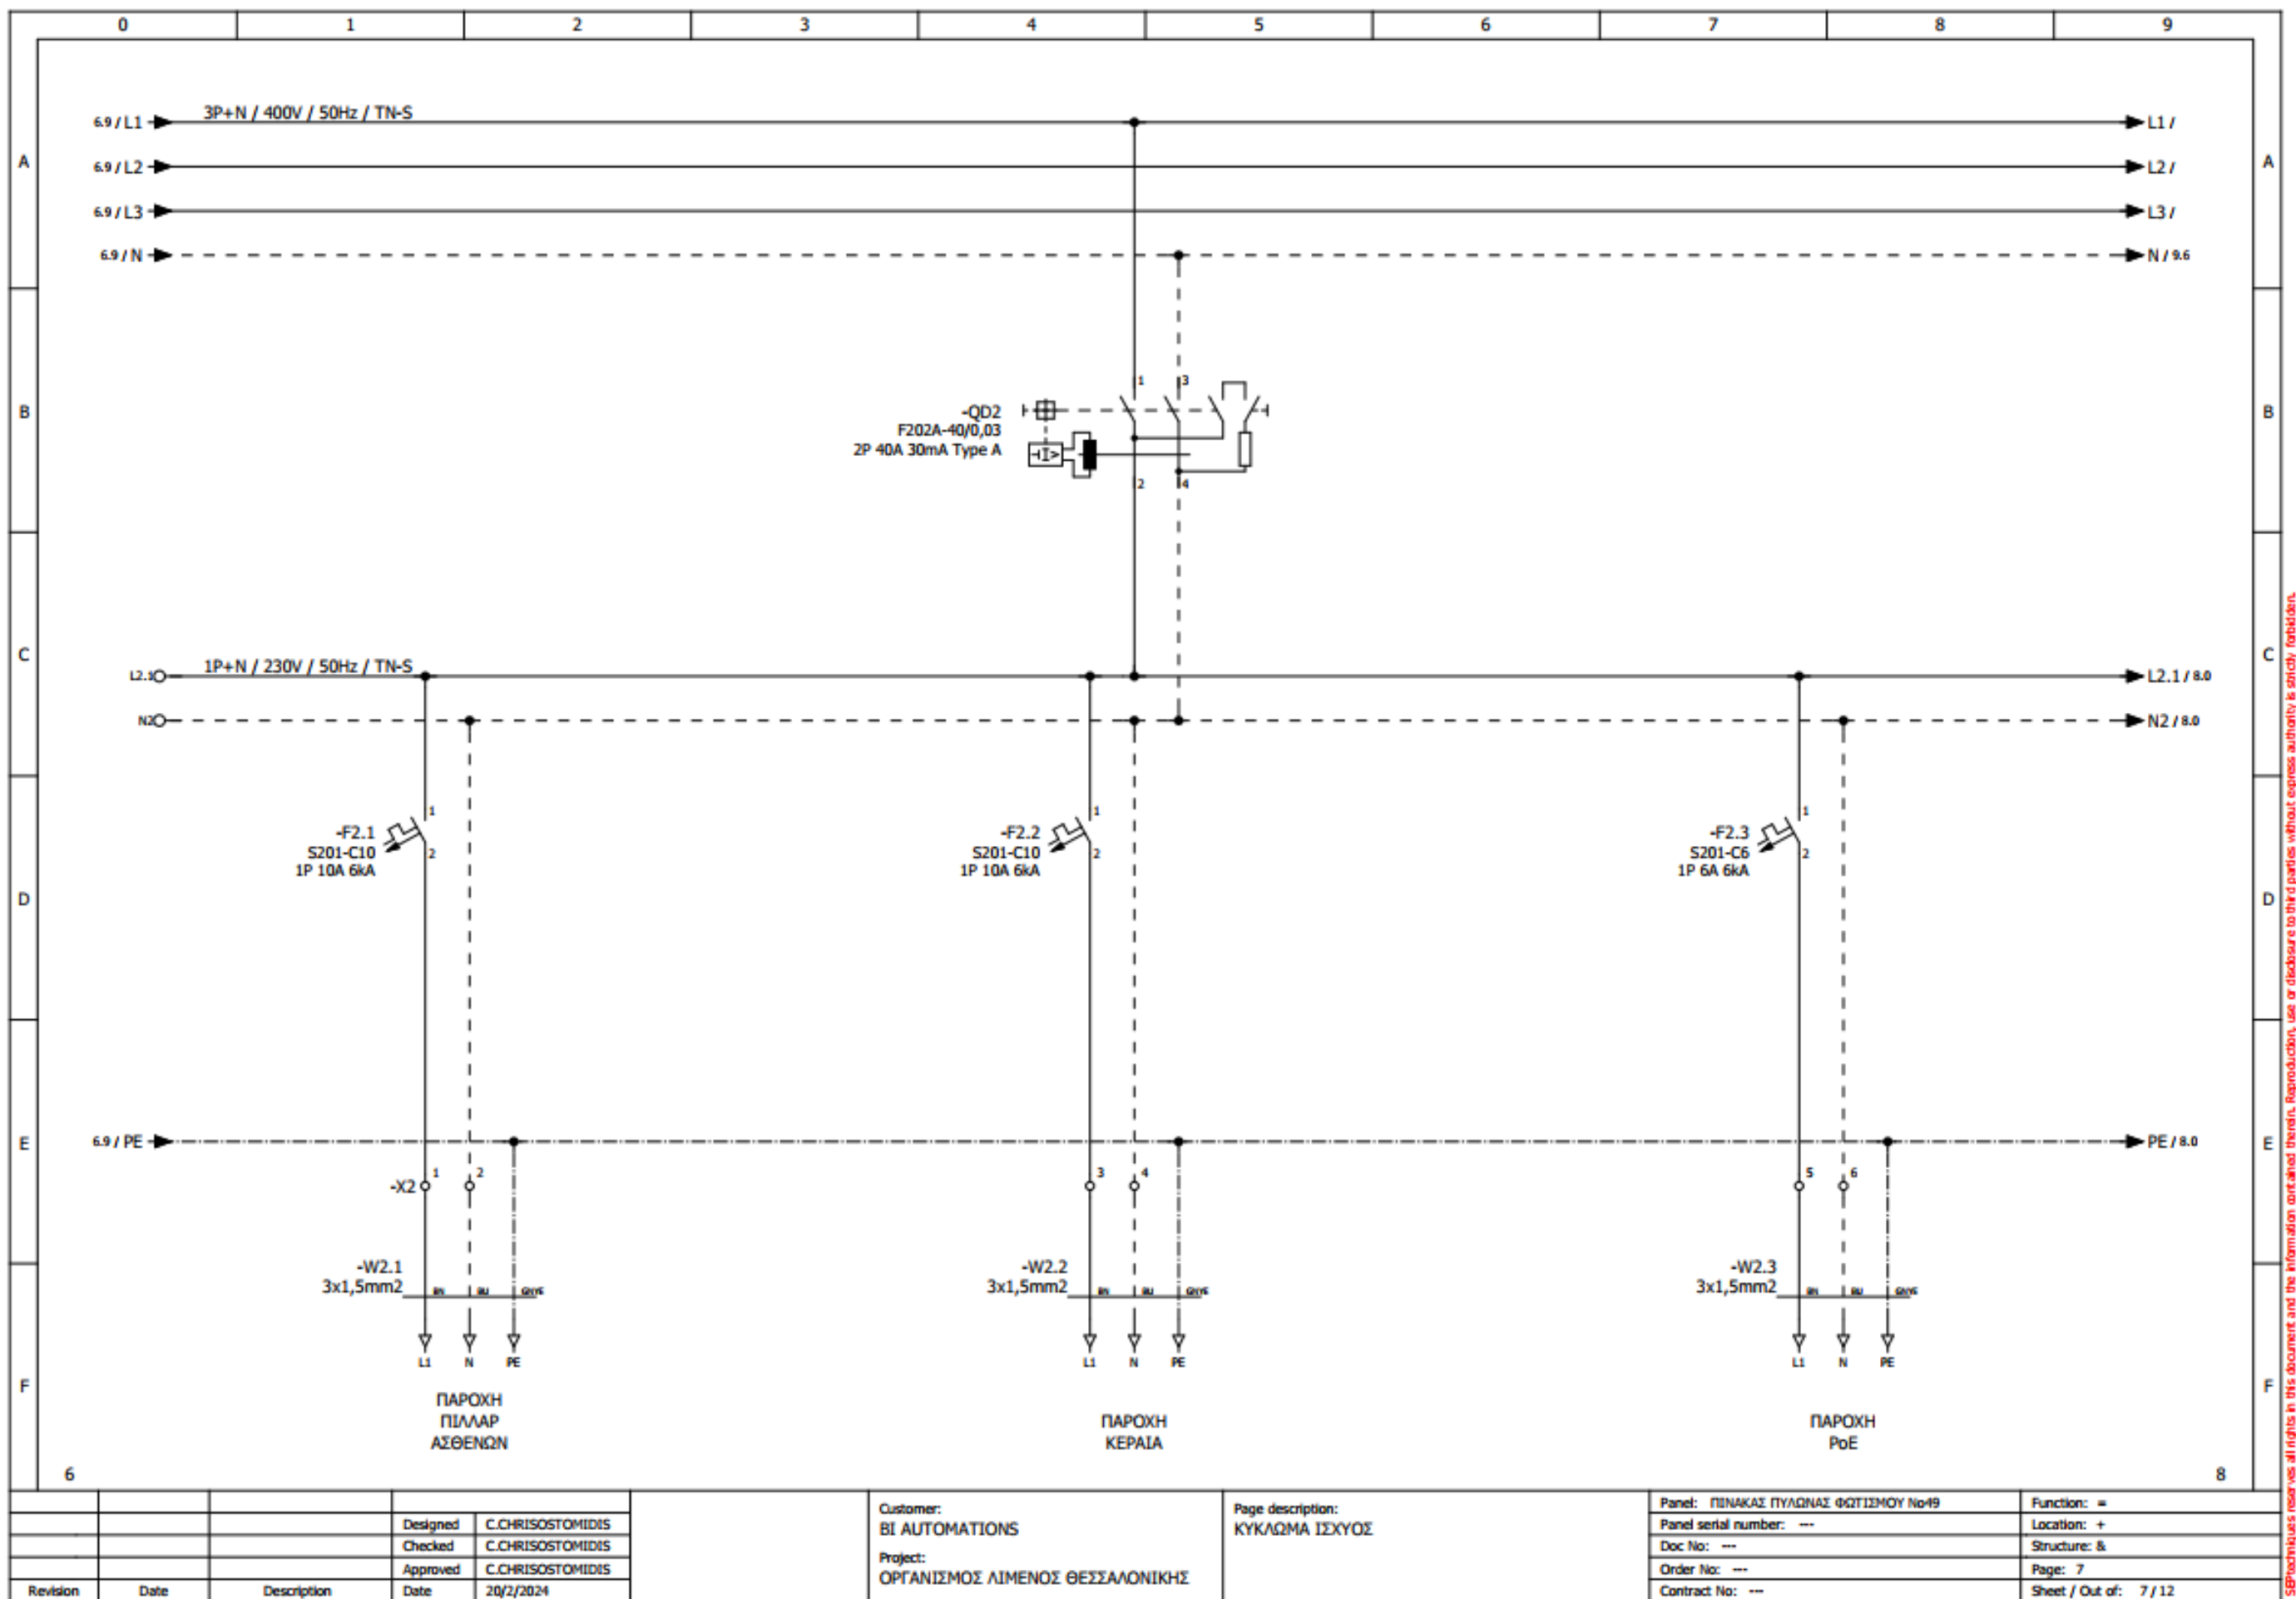

SBTechniques reserves all rights in this document and the information contained therein. Reproduction, use or disclosure to third parties without express authority is strictly forbidden.

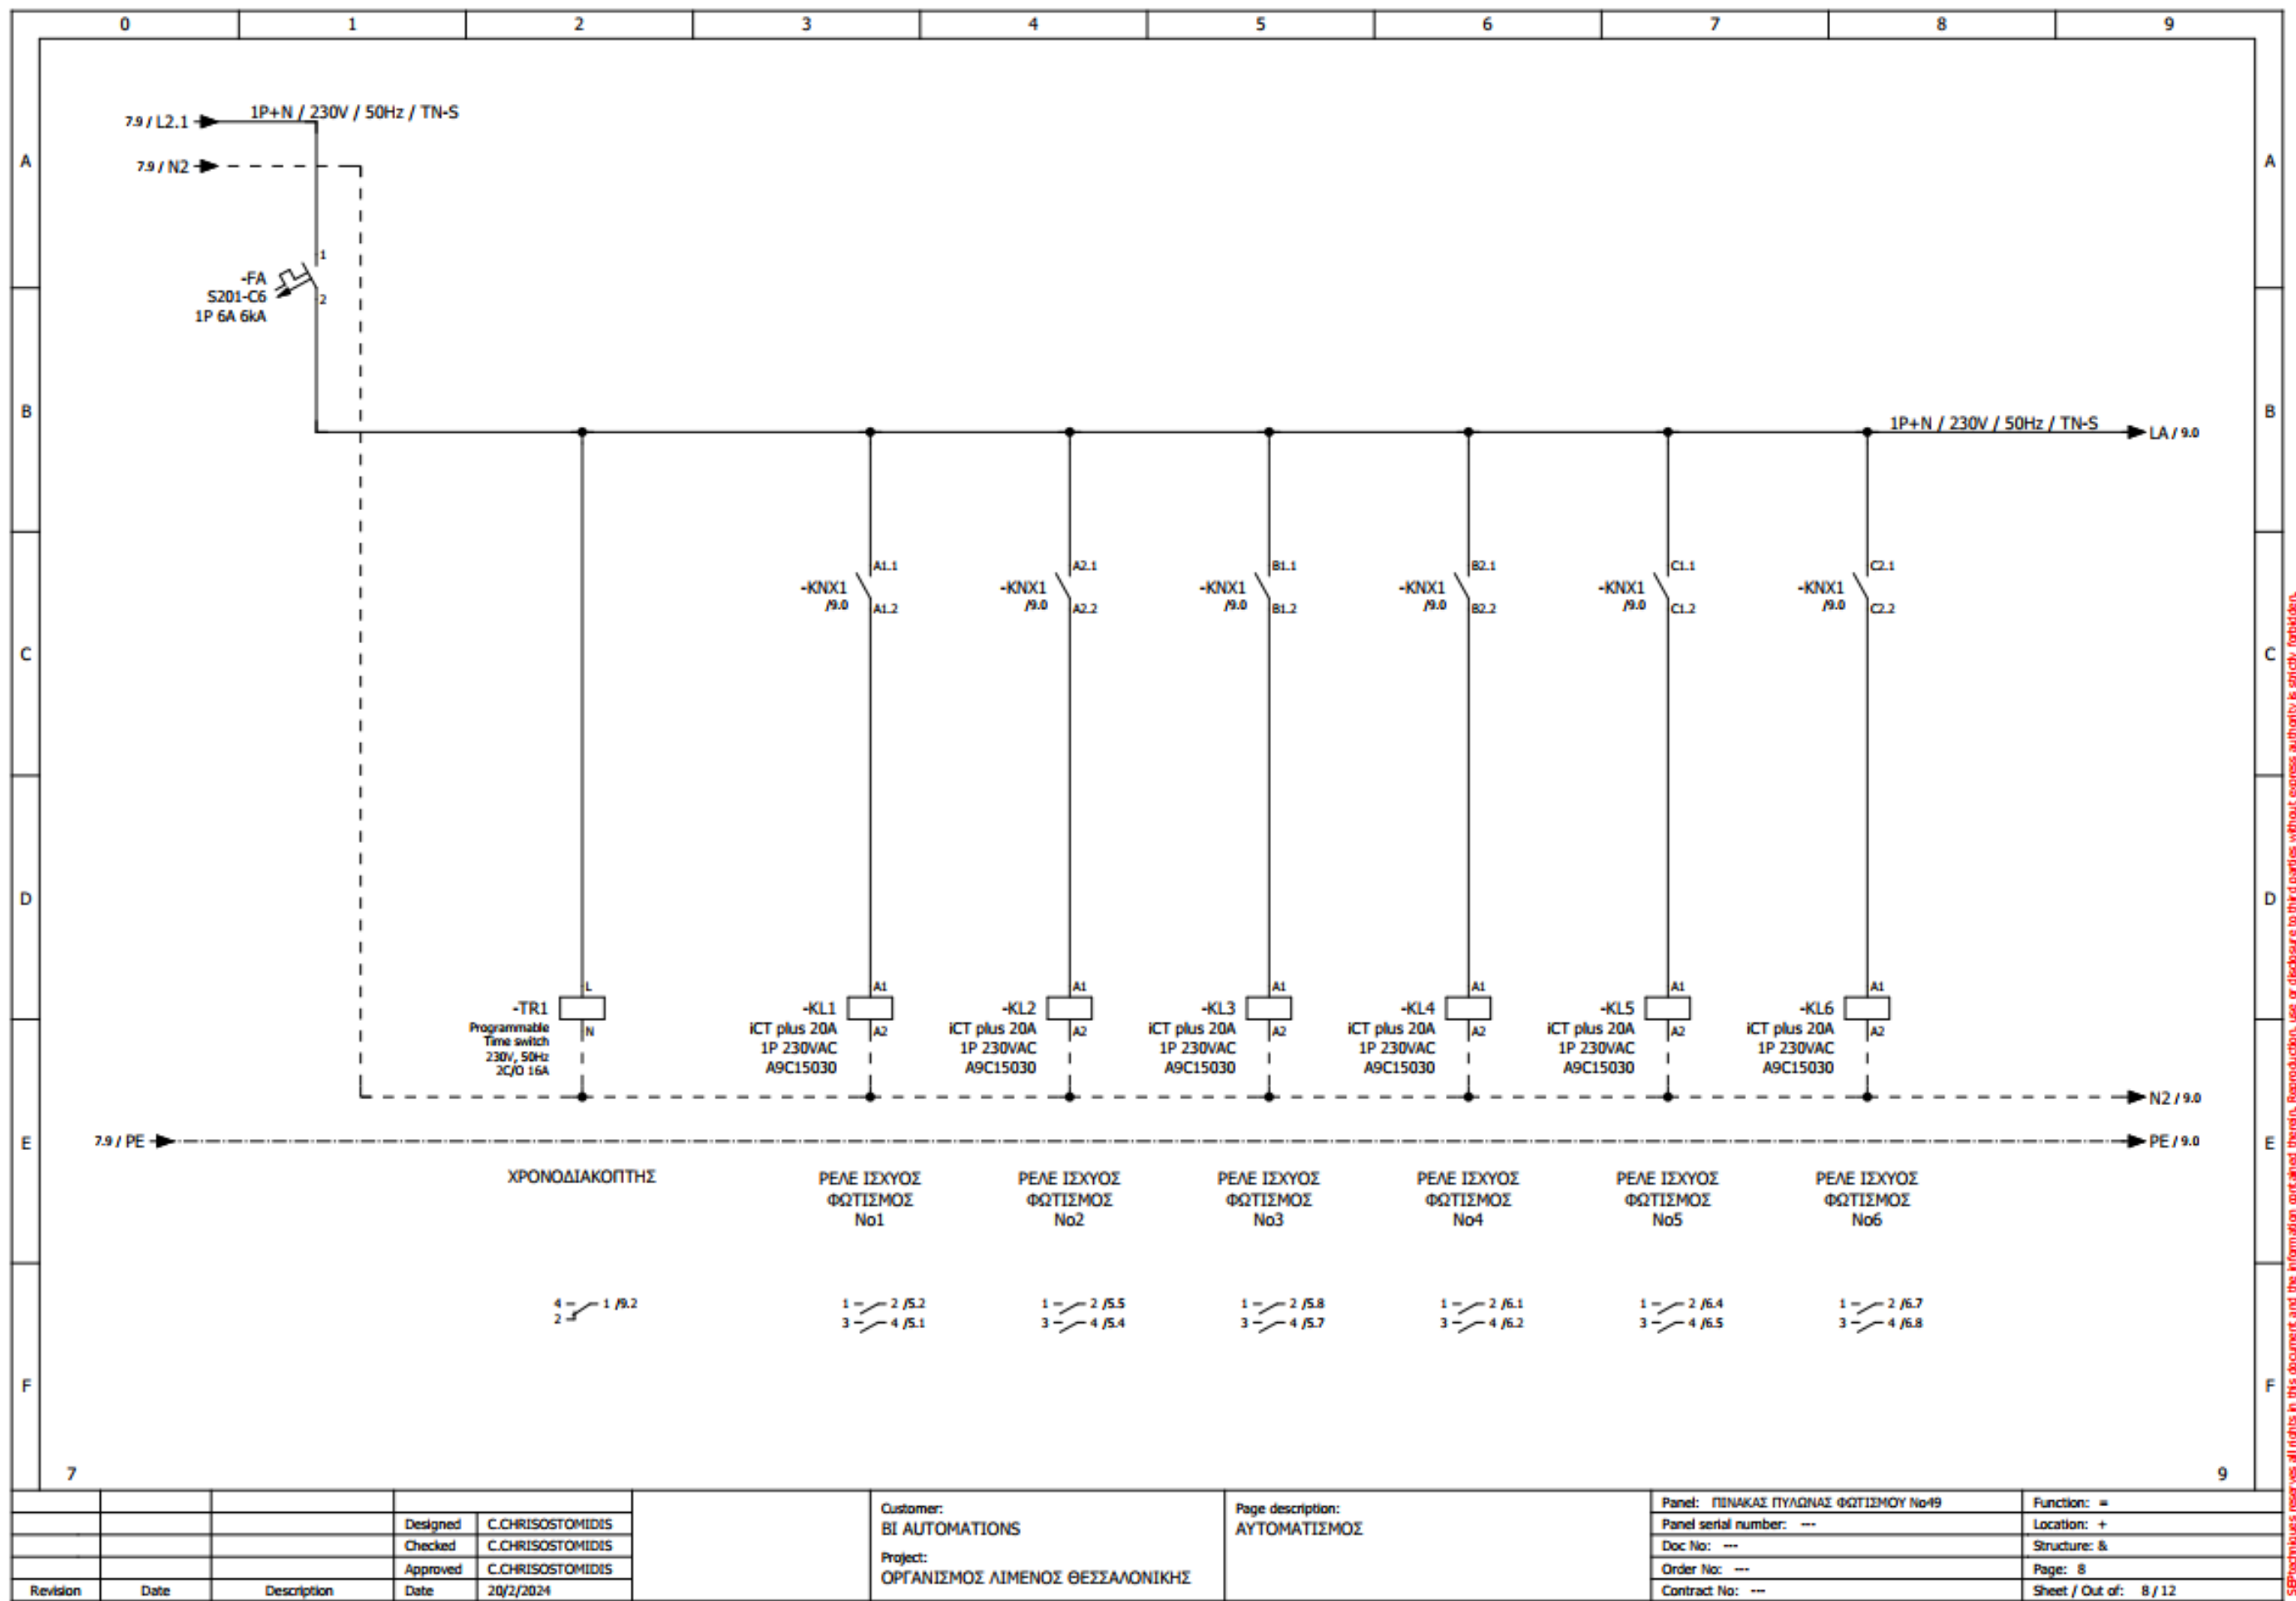


SEProtechniques reserves all rights in this document and the information contained therein. Reproduction, use or disclosure to third parties without express authority is strictly forbidden.

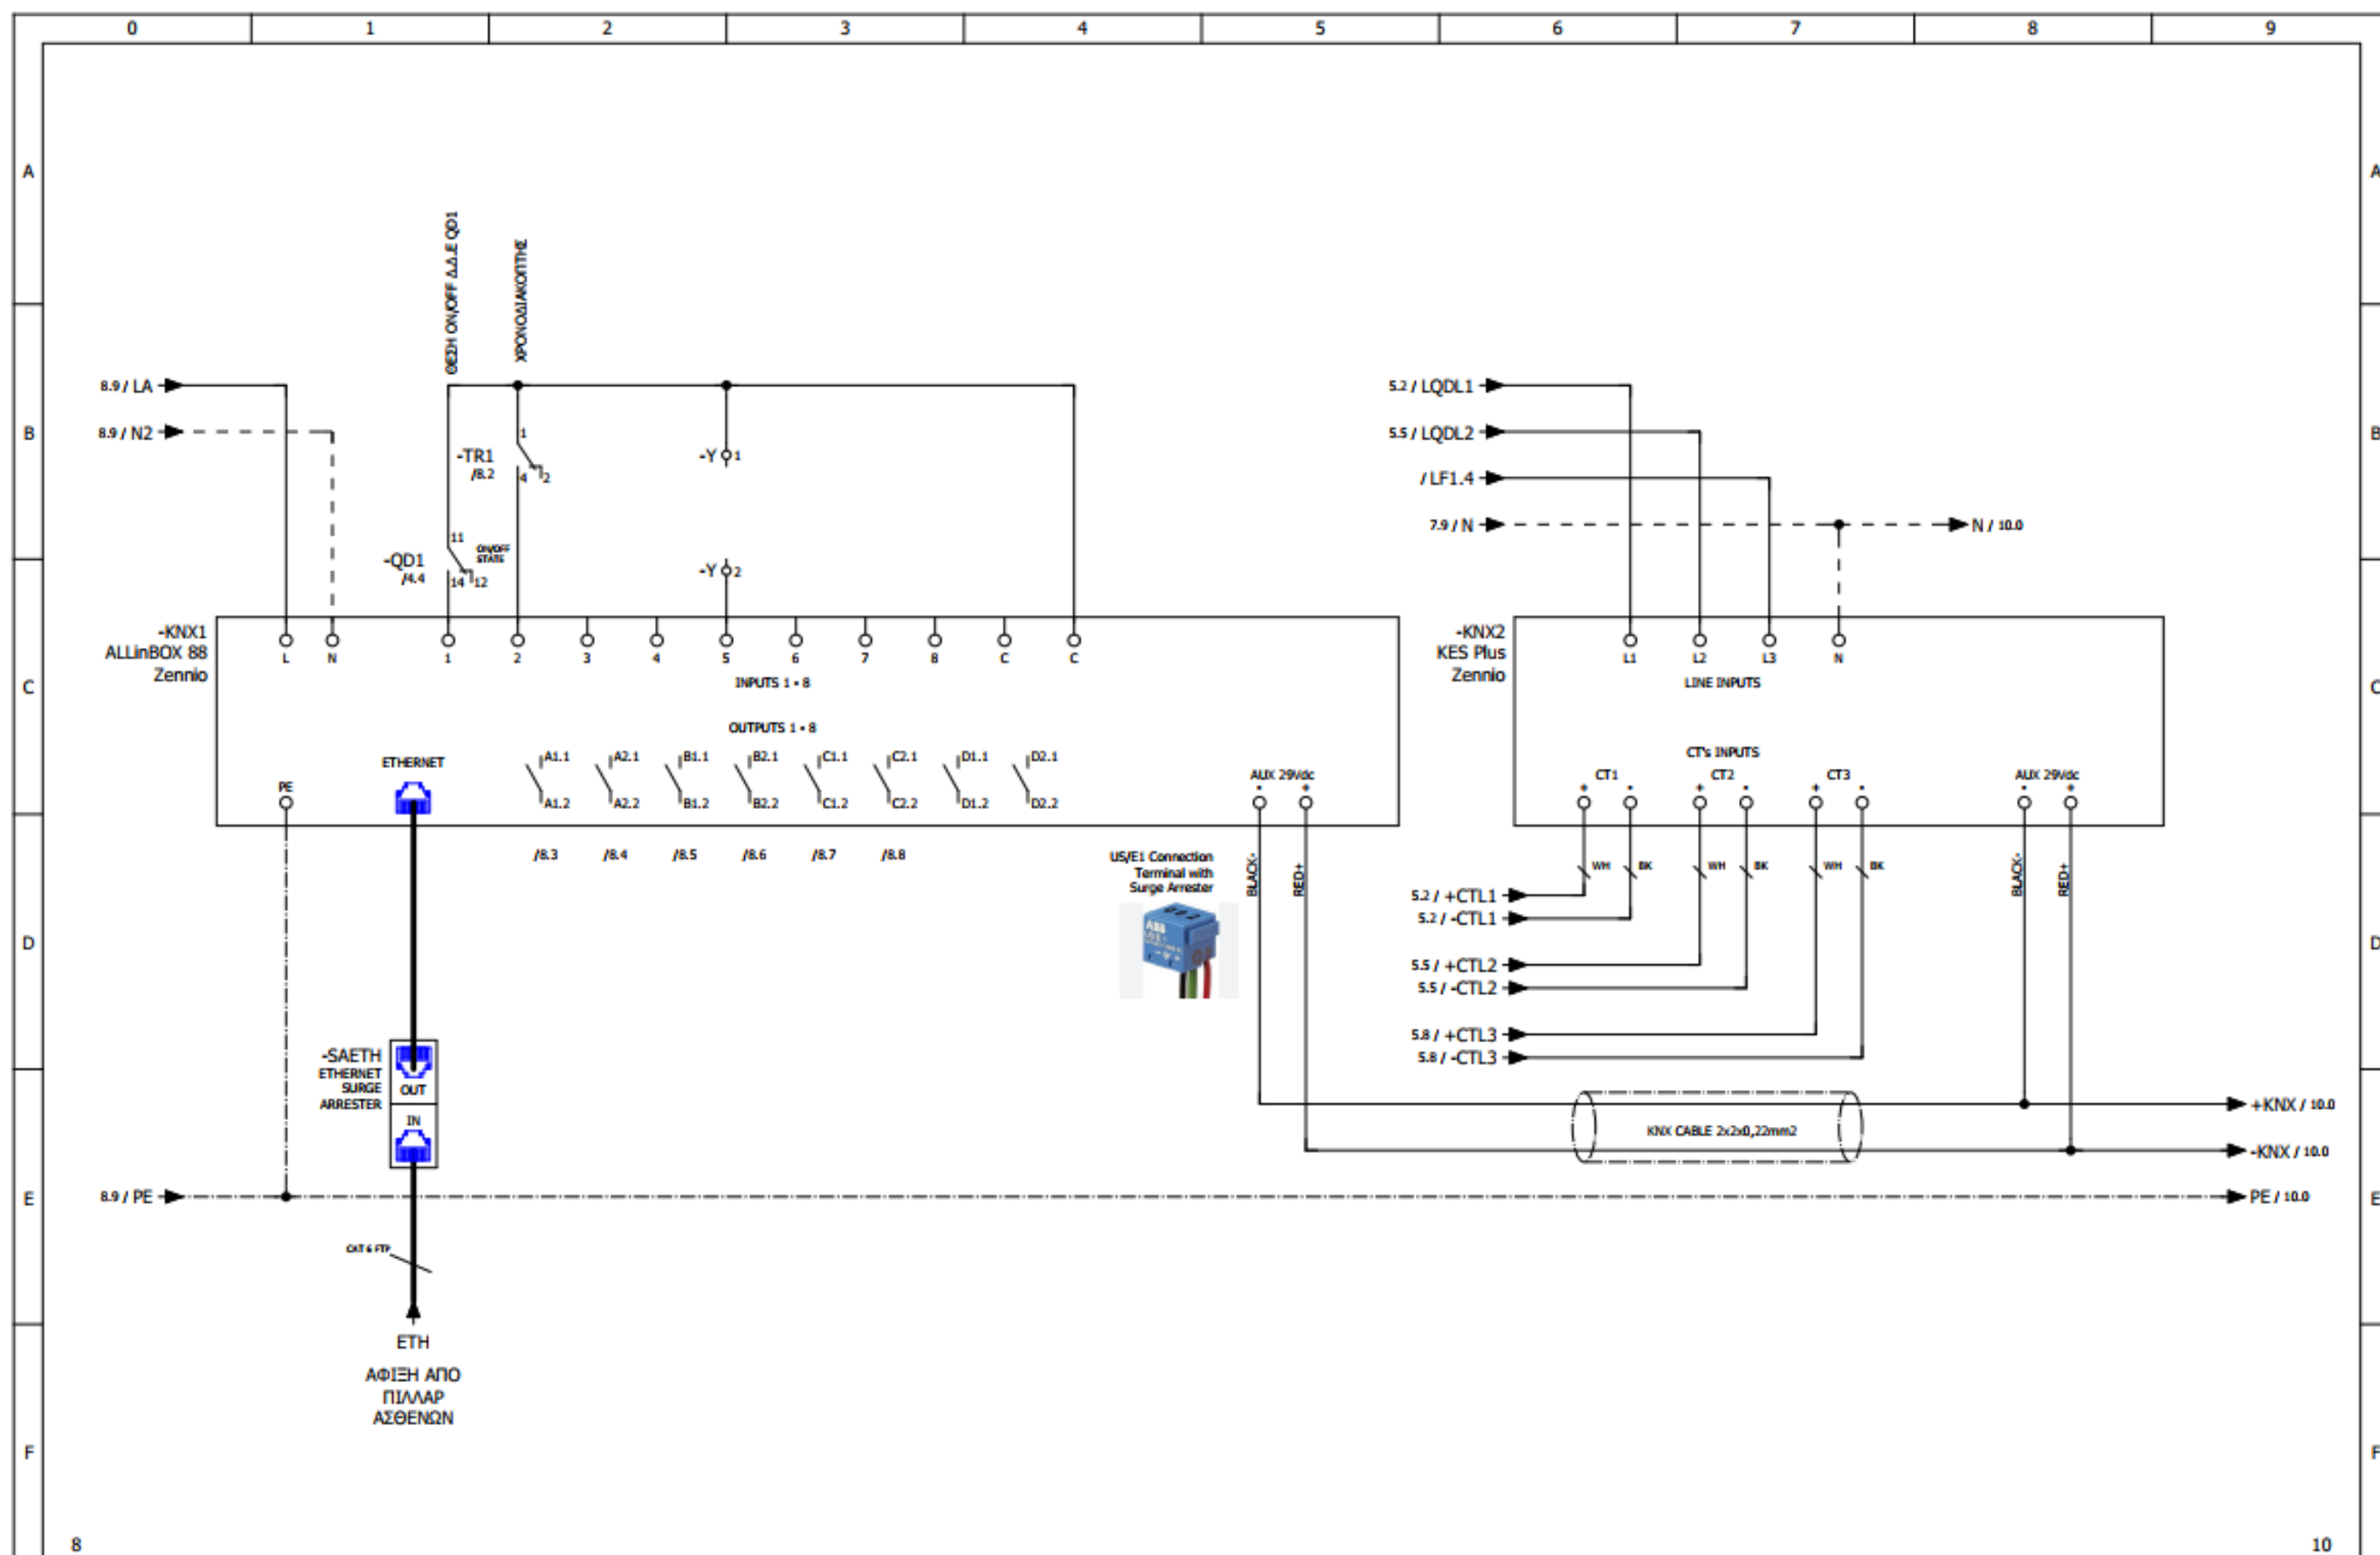


8								10	
		Designed		C.CHRISOSTOMIDIS		Customer:		Panel: ΠΙΝΑΚΑΣ ΠΥΛΩΝΑΣ ΦΩΤΙΣΜΟΥ Νο49	
		Checked		C.CHRISOSTOMIDIS		BI AUTOMATIONS		Panel serial number: ---	
		Approved		C.CHRISOSTOMIDIS		Project:		Doc No: ---	
		Date		20/2/2024		ΟΡΓΑΝΙΣΜΟΣ ΛΙΜΕΝΟΣ ΘΕΣΣΑΛΟΝΙΚΗΣ		Order No: ---	
Revision		Date		Description		Page description:		Contract No: ---	
						ΑΥΤΟΜΑΤΙΣΜΟΣ		Function: =	
								Location: +	
								Structure: &	
								Page: 9	
								Sheet / Out of: 9 / 12	

SEProtechniques reserves all rights in this document and the information contained therein. Reproduction, use or disclosure to third parties without express authority is strictly forbidden.

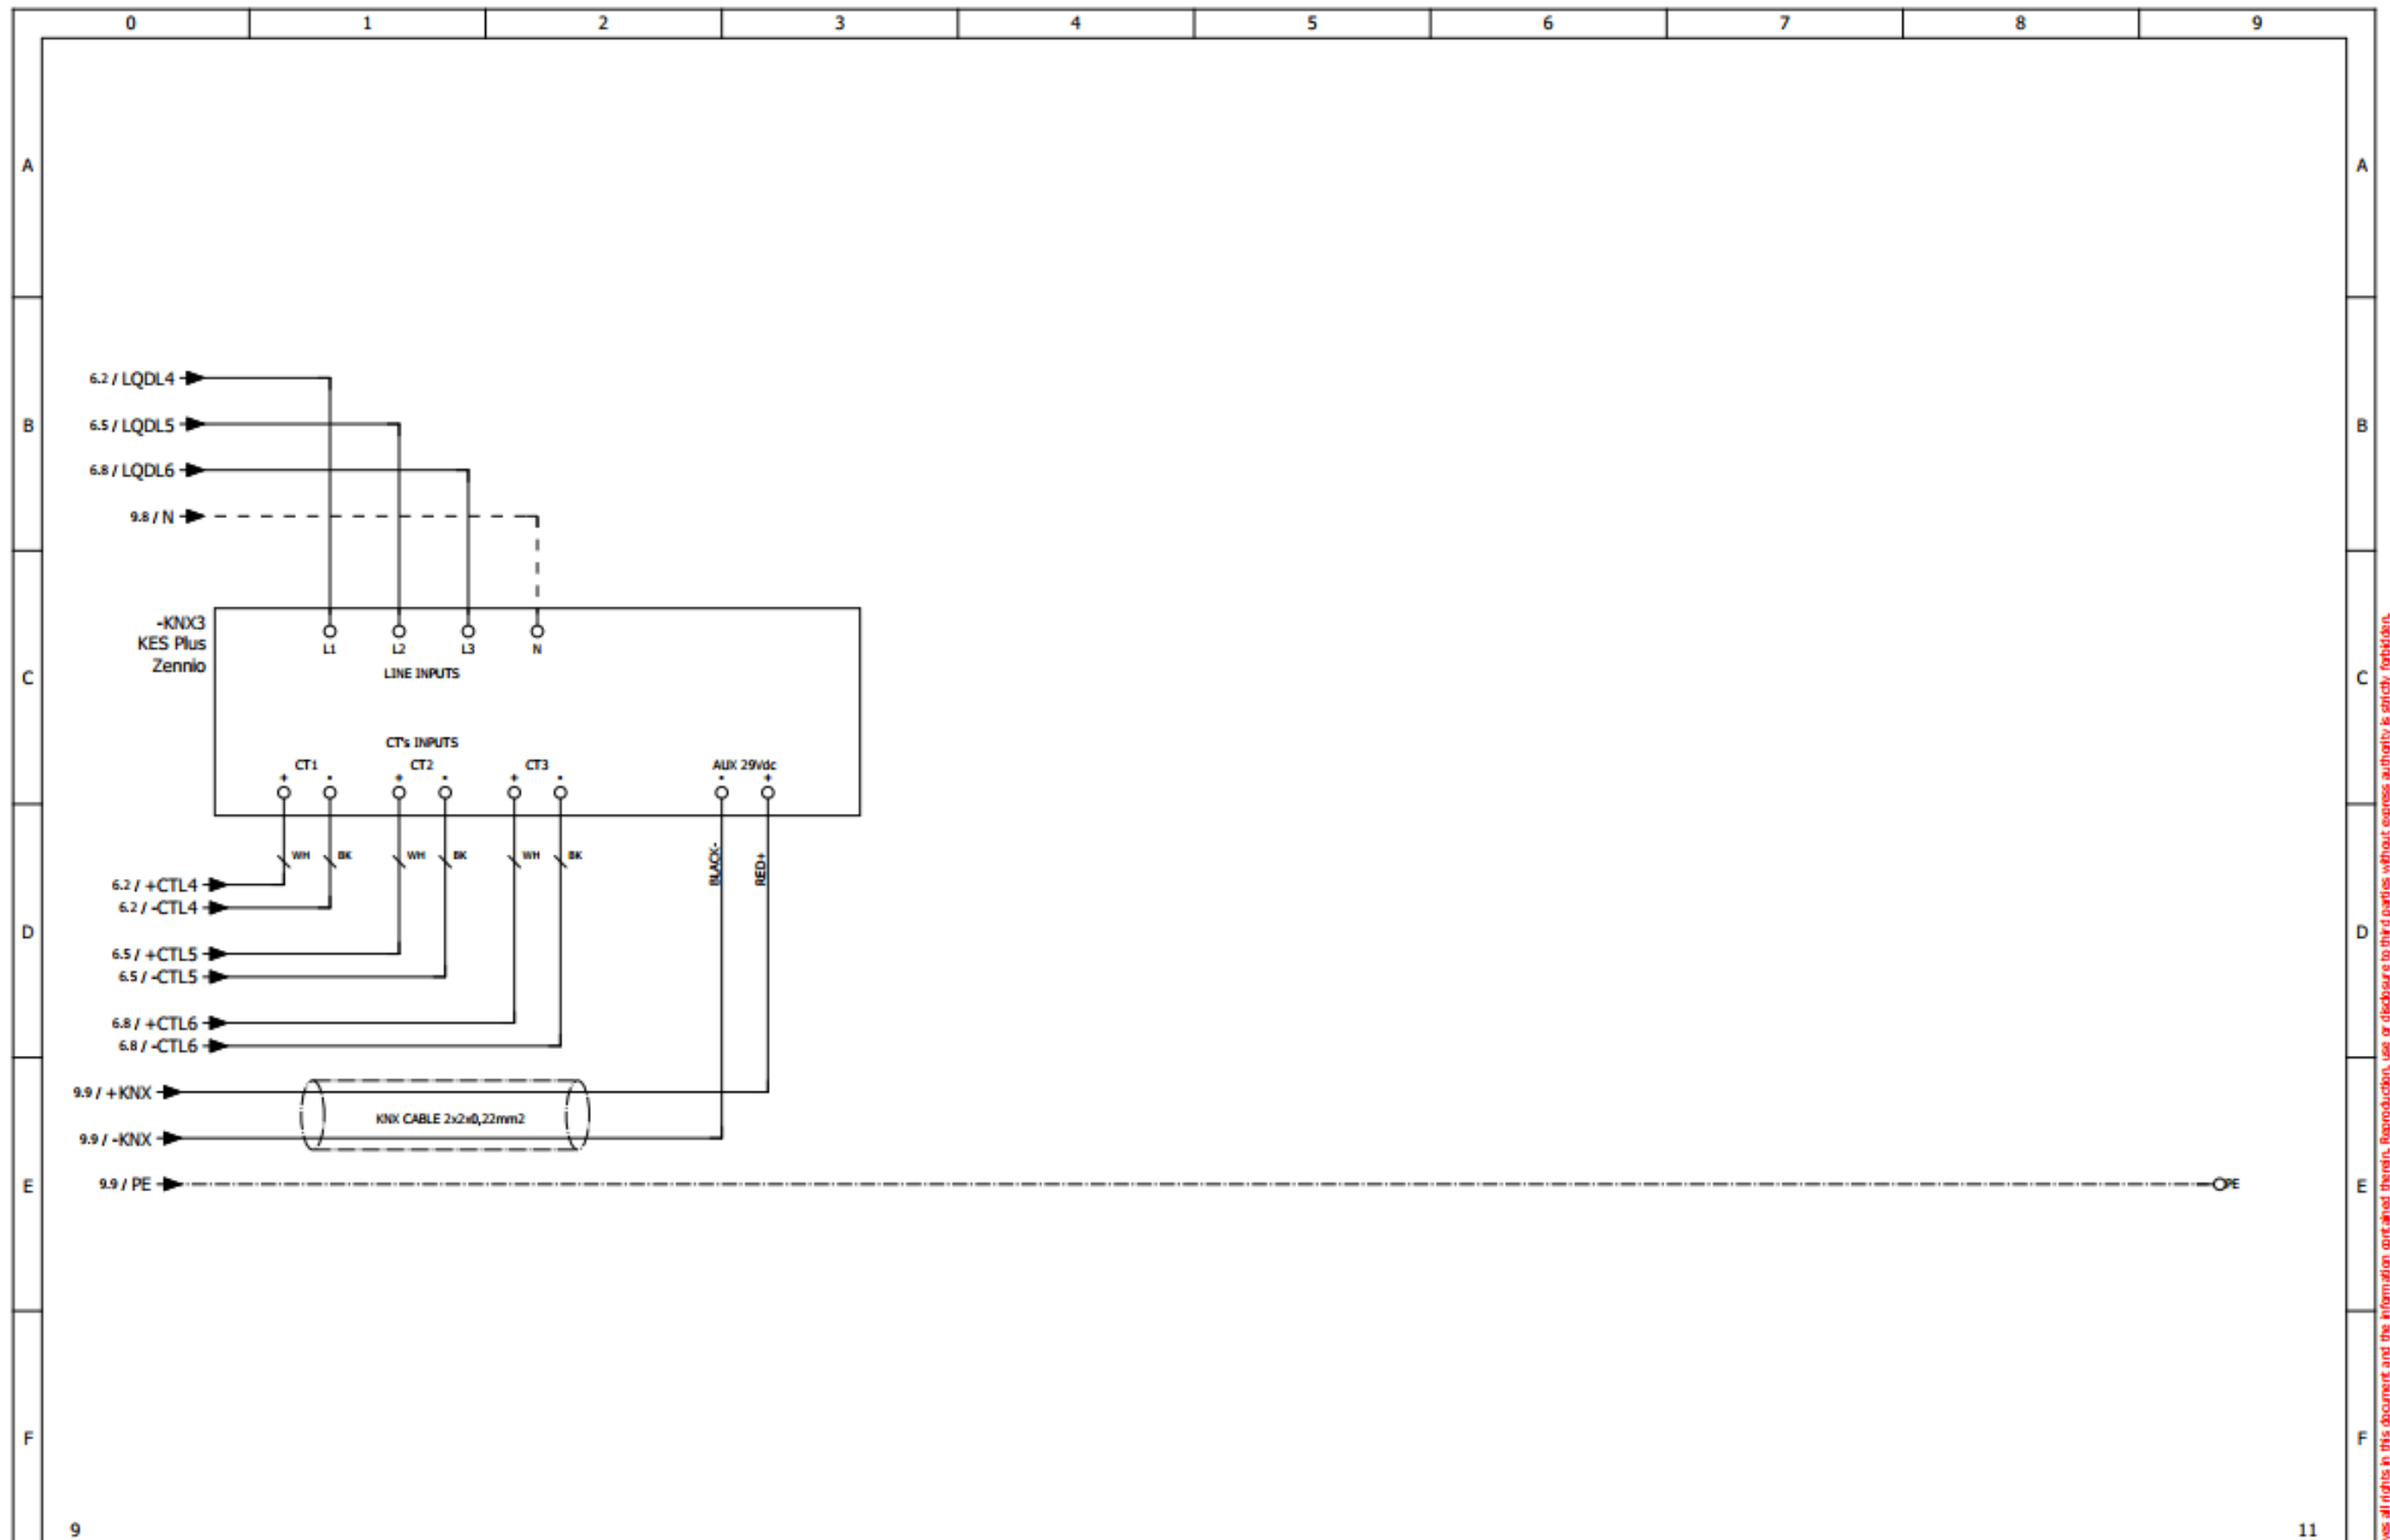

9		11							
				Customer:		Page description:		Panel: ΠΙΝΑΚΑΣ ΠΥΛΩΝΑΣ ΦΩΤΙΣΜΟΥ Νο49	
				BI AUTOMATIONS		ΑΥΤΟΜΑΤΙΣΜΟΣ		Panel serial number: ---	
				Project:				Doc No: ---	
				ΟΡΓΑΝΙΣΜΟΣ ΛΙΜΕΝΟΣ ΘΕΣΣΑΛΟΝΙΚΗΣ				Order No: ---	
								Contract No: ---	
Revision	Date	Description	Date	20/2/2024					Function: =
								Location: +	
								Structure: &	
								Page: 10	
								Sheet / Out of: 10 / 12	

SEBtechniques reserves all rights in this document and the information contained therein. Reproduction, use or disclosure to third parties without express authority is strictly forbidden.

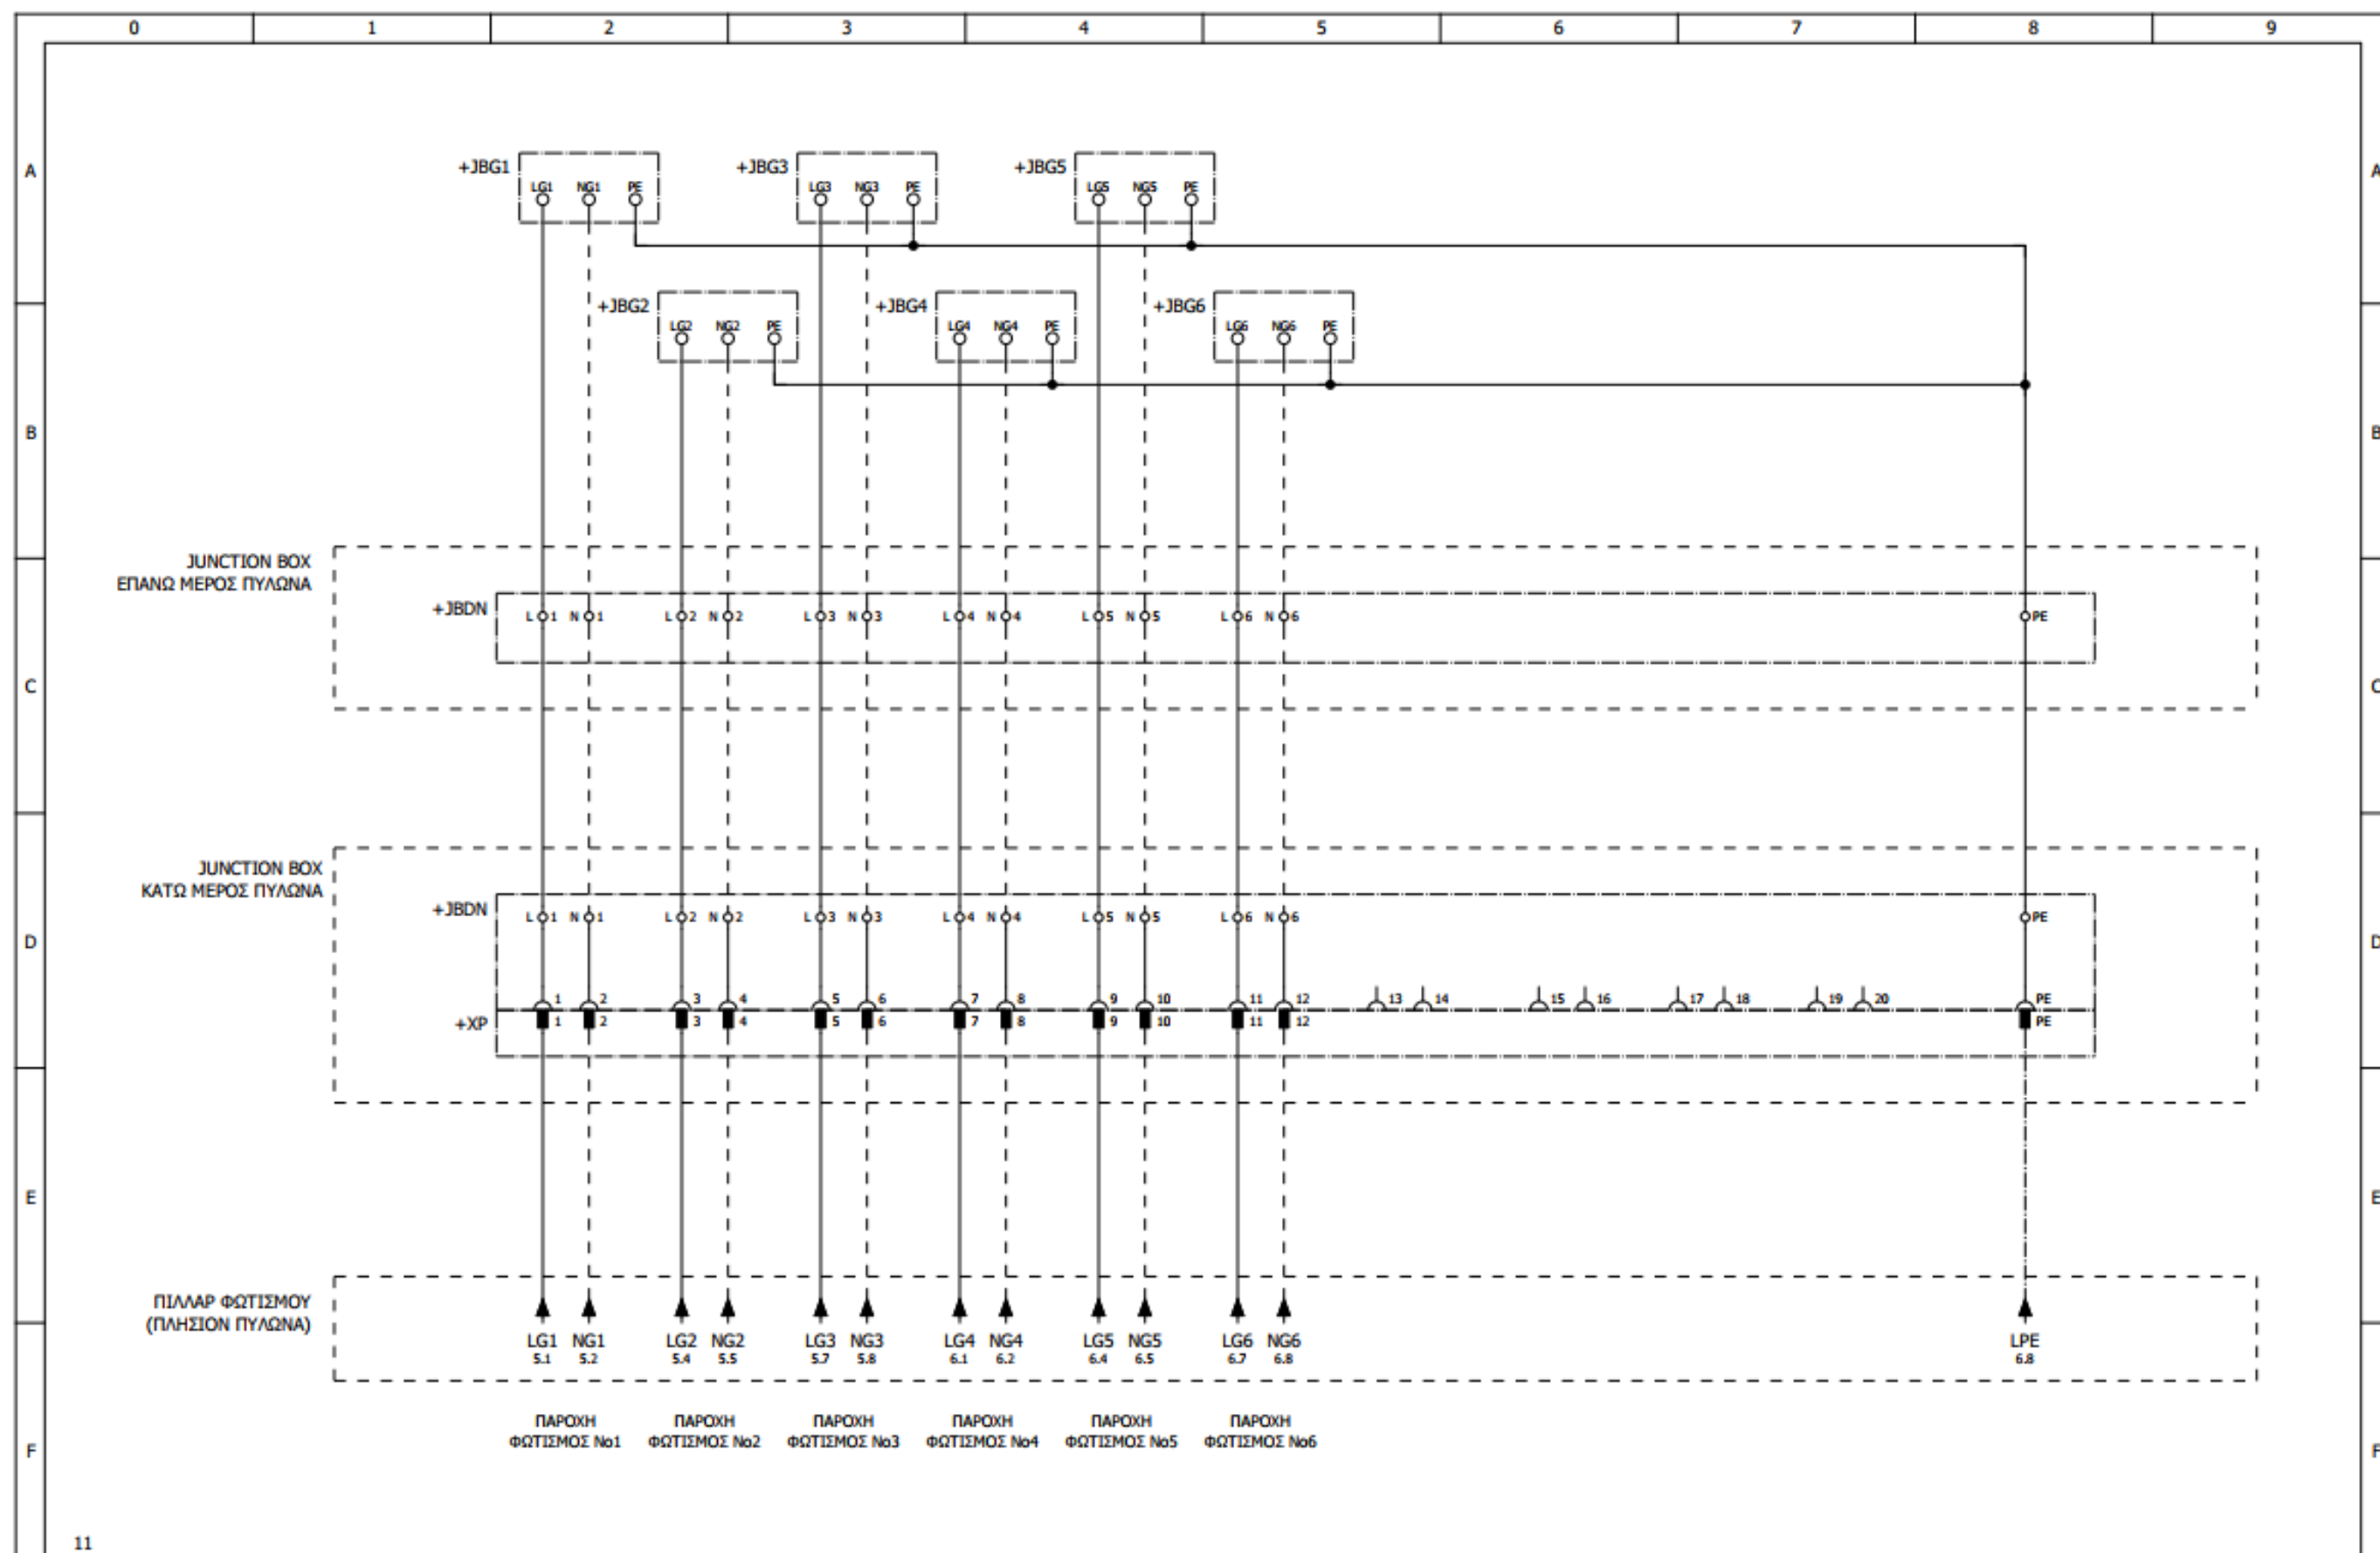

			Designed	C.CHRISOSTOMIDIS	Customer: BE AUTOMATIONS Project: ΟΡΓΑΝΙΣΜΟΣ ΛΙΜΕΝΟΣ ΘΕΣΣΑΛΟΝΙΚΗΣ	Page description: ΣΧΗΜΑΤΙΚΟ	Panel: ΠΙΝΑΚΑΣ ΠΥΛΩΝΑΣ ΦΩΤΙΣΜΟΥ Νο49	Function: =
			Checked	C.CHRISOSTOMIDIS			Panel serial number: ---	Location: +
			Approved	C.CHRISOSTOMIDIS			Doc No: ---	Structure: &
Revision	Date	Description	Date	20/2/2024			Order No: ---	Page: 12
							Contract No: ---	Sheet / Out of: 12 / 12