


ΑΡΙΘΜΟΣ ΠΥΛΩΝΑ	49
ΑΡΙΘΜΟΣ ΦΩΤΙΣΤΙΚΩΝ	46
ΗΜΕΡΟΜΗΝΙΑ ΣΥΝΤΗΡΗΣΗΣ	11/02/2024

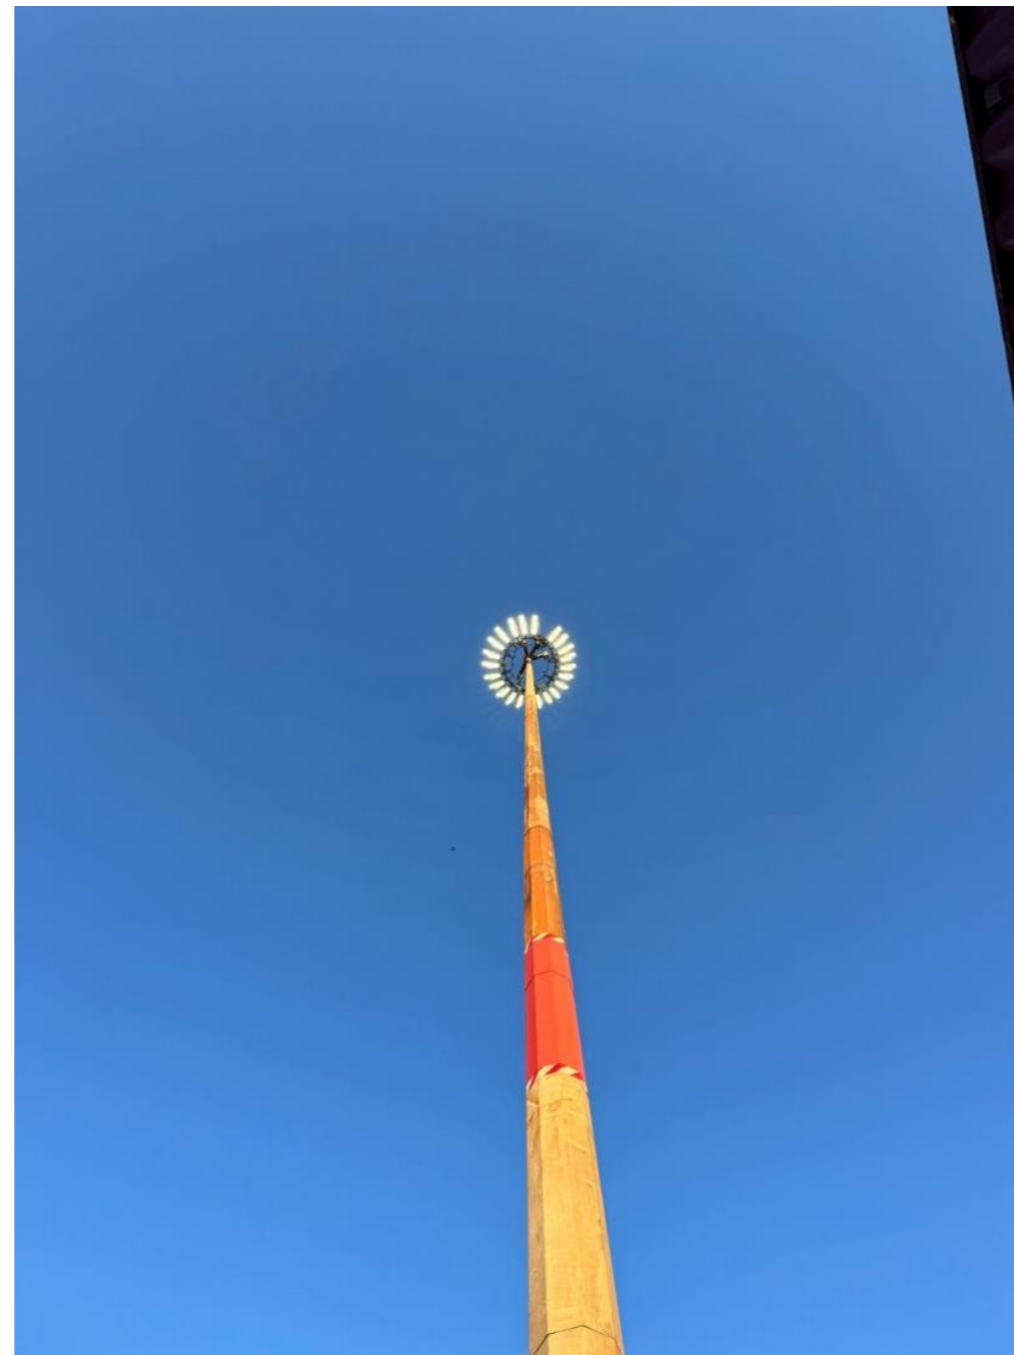


ΠΙΝΑΚΑΣ ΑΝΤΙΣΤΟΙΧΗΣΗΣ-ΣΗΜΑΝΣΗΣ

Φωτιστικό	Group	Κλέμμα-Πίνακας Στεφάνης	Pin-Out Φίσας (24-Pin)	Κλέμμα-Πίνακας εντός Πυλώνα	Κλέμμα Κεντρικού Πίνακα
1UG1	1	11	12	11	11
1DG1	1	11	12	11	11
2UG1	1	11	12	11	11
2DG1	1	11	12	11	11
3UG1	1	11	12	11	11
3DG1	1	11	12	11	11
4UG1	1	11	12	11	11
4DG1	1	11	12	11	11
5UG2	2	22	34	22	22
5DG2	2	22	34	22	22
6UG2	2	22	34	22	22
6DG2	2	22	34	22	22
7UG2	2	22	34	22	22
7DG2	2	22	34	22	22
8UG2	2	22	34	22	22
8DG2	2	22	34	22	22
9UG3	3	33	56	33	33
9DG3	3	33	56	33	33
10UG3	3	33	56	33	33
10DG3	3	33	56	33	33
11UG3	3	33	56	33	33
11DG3	3	33	56	33	33
12UG3	3	33	56	33	33
12DG3	3	33	56	33	33


Φωτιστικό	Group	Κλέμμα-Πίνακας Στεφάνης	Pin-Out Φίσας (24-Pin)	Κλέμμα-Πίνακας εντός Πυλώνα	Κλέμμα Κεντρικού Πίνακα
13UG4	4	44	78	44	44
13DG4	4	44	78	44	44
14UG4	4	44	78	44	44
14DG4	4	44	78	44	44
15UG4	4	44	78	44	44
15DG4	4	44	78	44	44
16UG4	4	44	78	44	44
16DG4	4	44	78	44	44
17UG5	5	55	9-10	55	55
17DG5	5	55	9-10	55	55
18UG5	5	55	9-10	55	55
18DG5	5	55	9-10	55	55
19UG5	5	55	9-10	55	55
19DG5	5	55	9-10	55	55
20UG5	5	55	9-10	55	55
20DG5	5	55	9-10	55	55
21UG6	6	66	11-12	66	66
21DG6	6	66	11-12	66	66
22UG6	6	66	11-12	66	66
22DG6	6	66	11-12	66	66
23UG6	6	66	11-12	66	66
23DG1	6	66	11-12	66	66

- Η αρίθμηση των φωτιστικών ξεκινάει από το κεντρικό κουτί της στεφάνης (inox) δεξιόστροφα με τη φορά του ρολογιού.
Π.χ. 1UG1 → Φωτιστικό Ν° 1 αριστερά του κουτιού, UP, ανήκει στο Group 1.

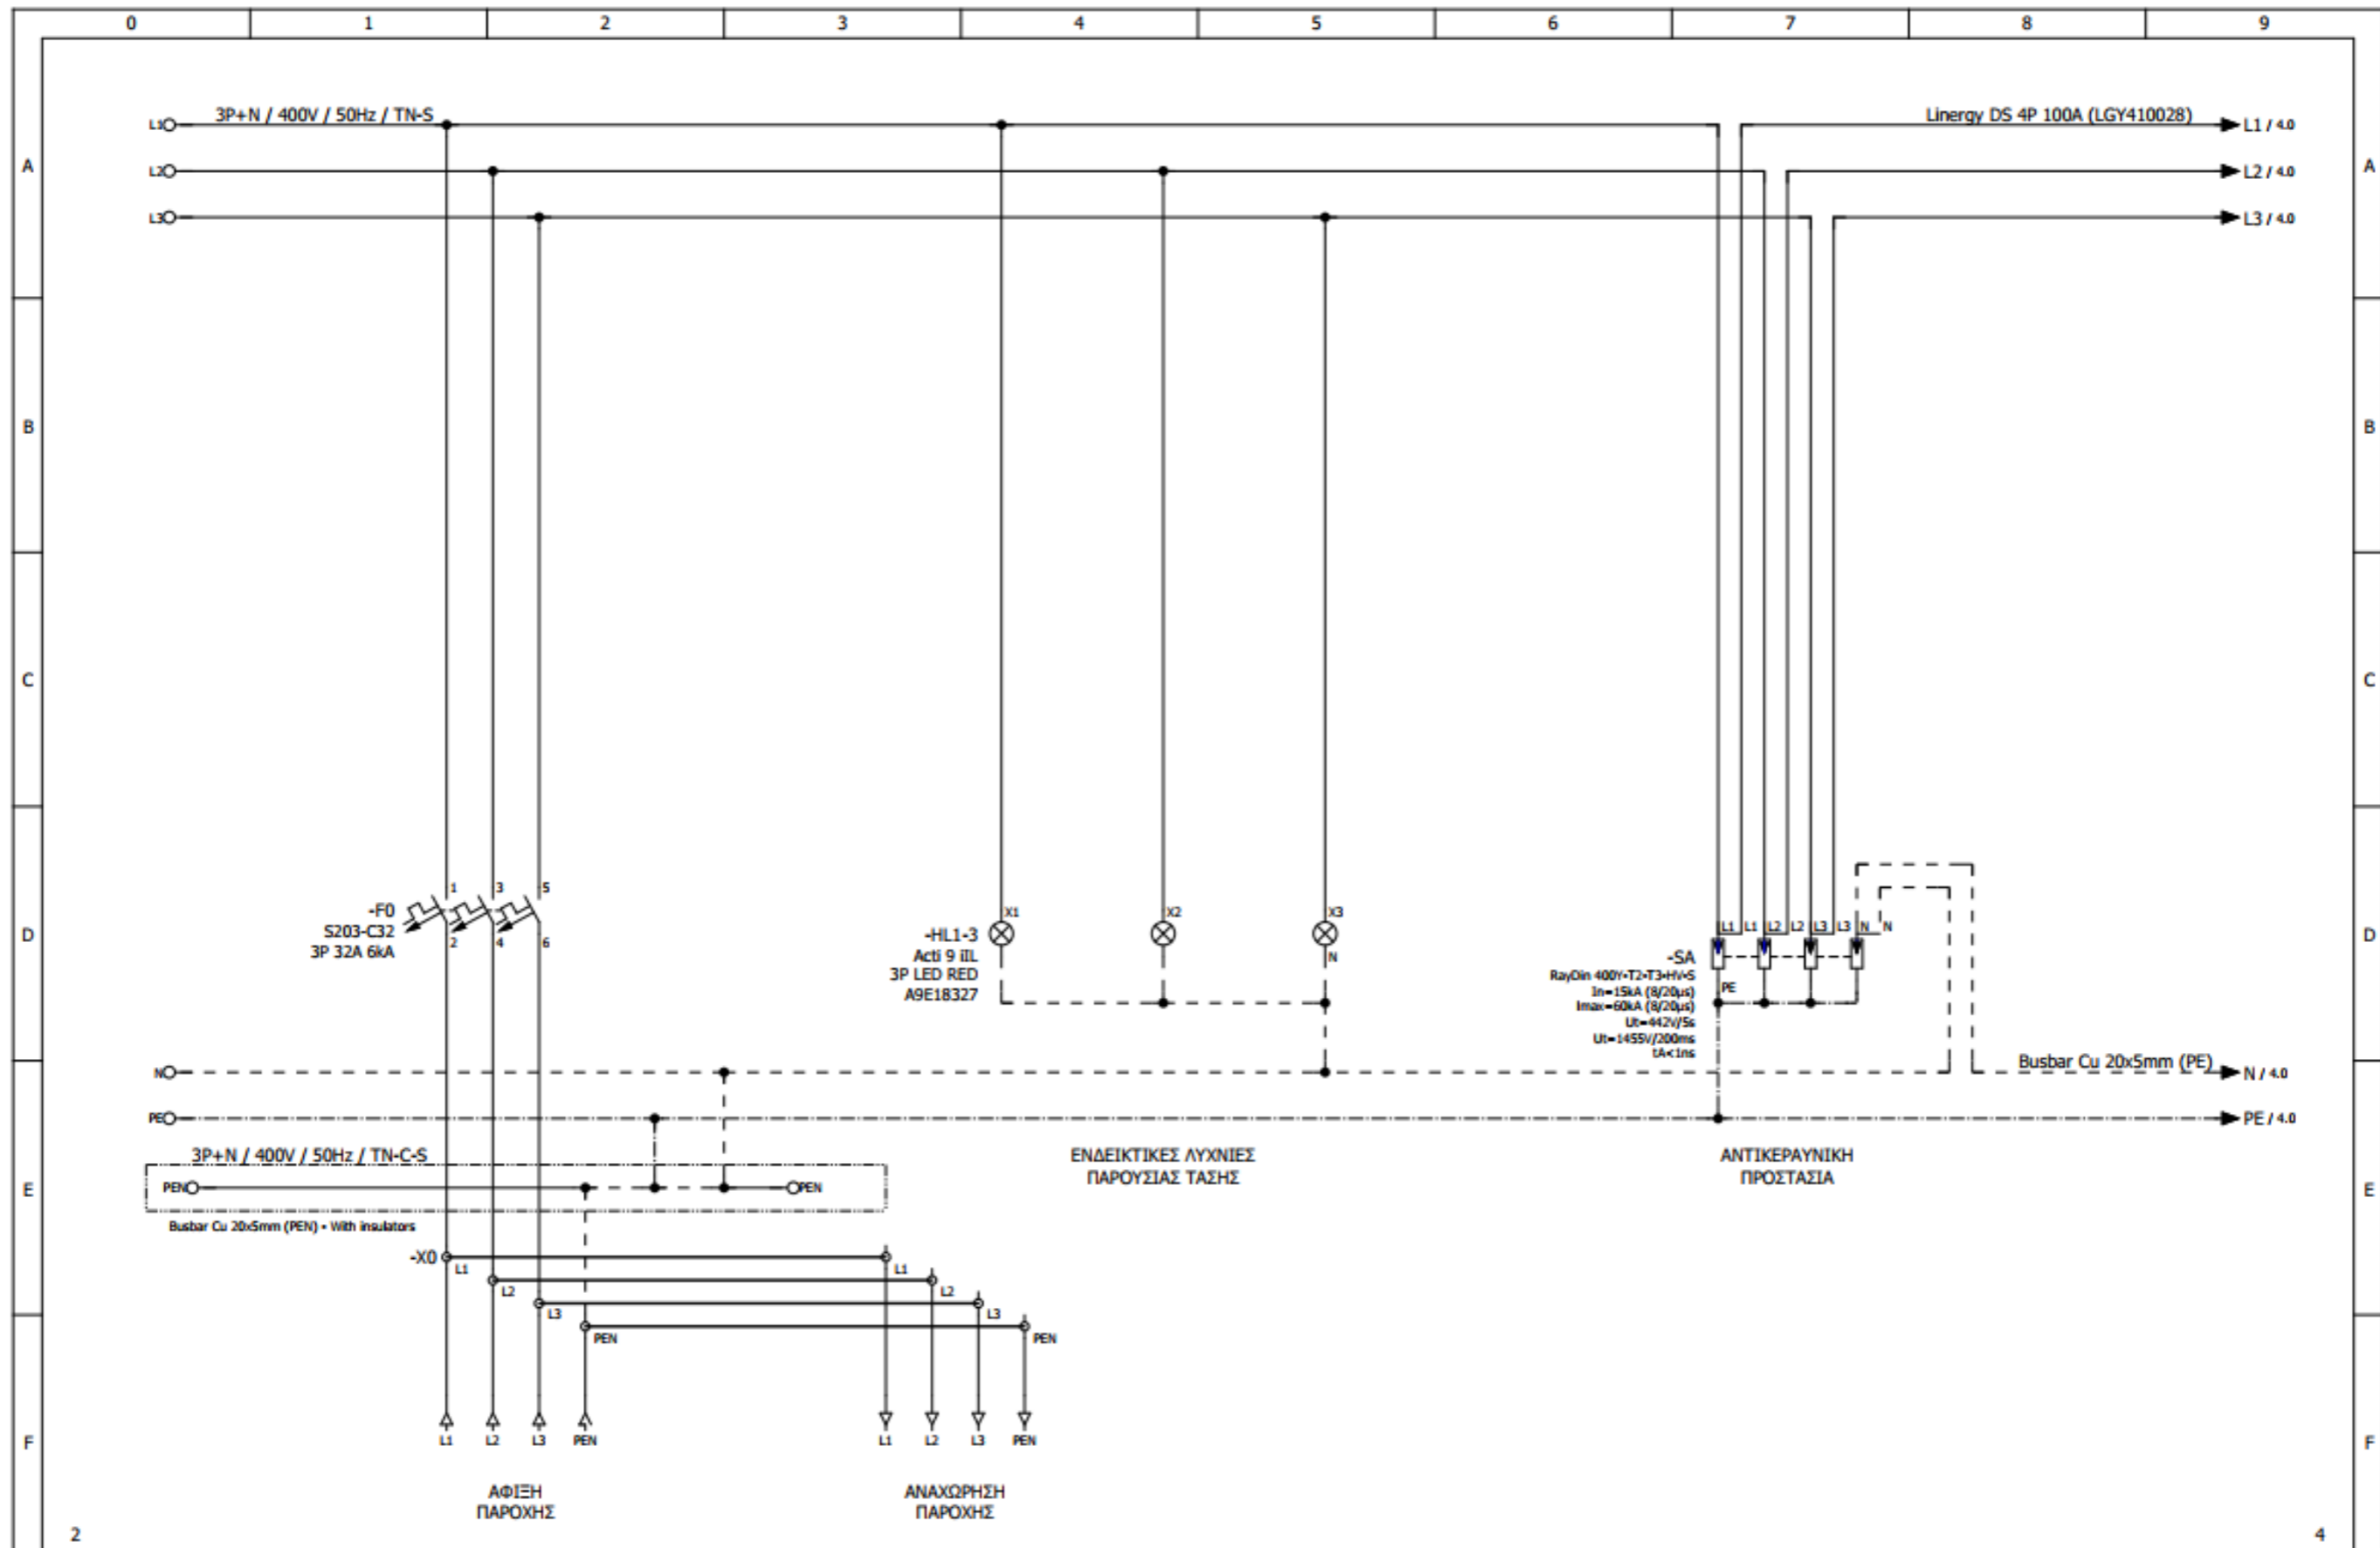


		Designed C.CHRISOSTOMIDIS		Customer: BI AUTOMATIONS	Page description: ΕΙΣΟΔΟΣ ΠΑΡΟΧΗΣ	Panel: ΠΙΝΑΚΑΣ ΠΥΛΩΝΑΣ ΦΩΤΙΣΜΟΥ Νο19		Function: =	
		Checked C.CHRISOSTOMIDIS				Panel serial number: ---		Location: +	
		Approved C.CHRISOSTOMIDIS				Doc No: ---		Structure: &	
Revision	Date	Description	Date	20/2/2024	Project: ΟΡΓΑΝΙΣΜΟΣ ΛΙΜΕΝΟΣ ΘΕΣΣΑΛΟΝΙΚΗΣ	Order No: ---	Page: 3		
						Contract No: ---	Sheet / Out of: 3 / 12		

SEBtechnicus reserves all rights in this document and the information contained therein. Reproduction, use or disclosure to third parties without express authority is strictly forbidden.

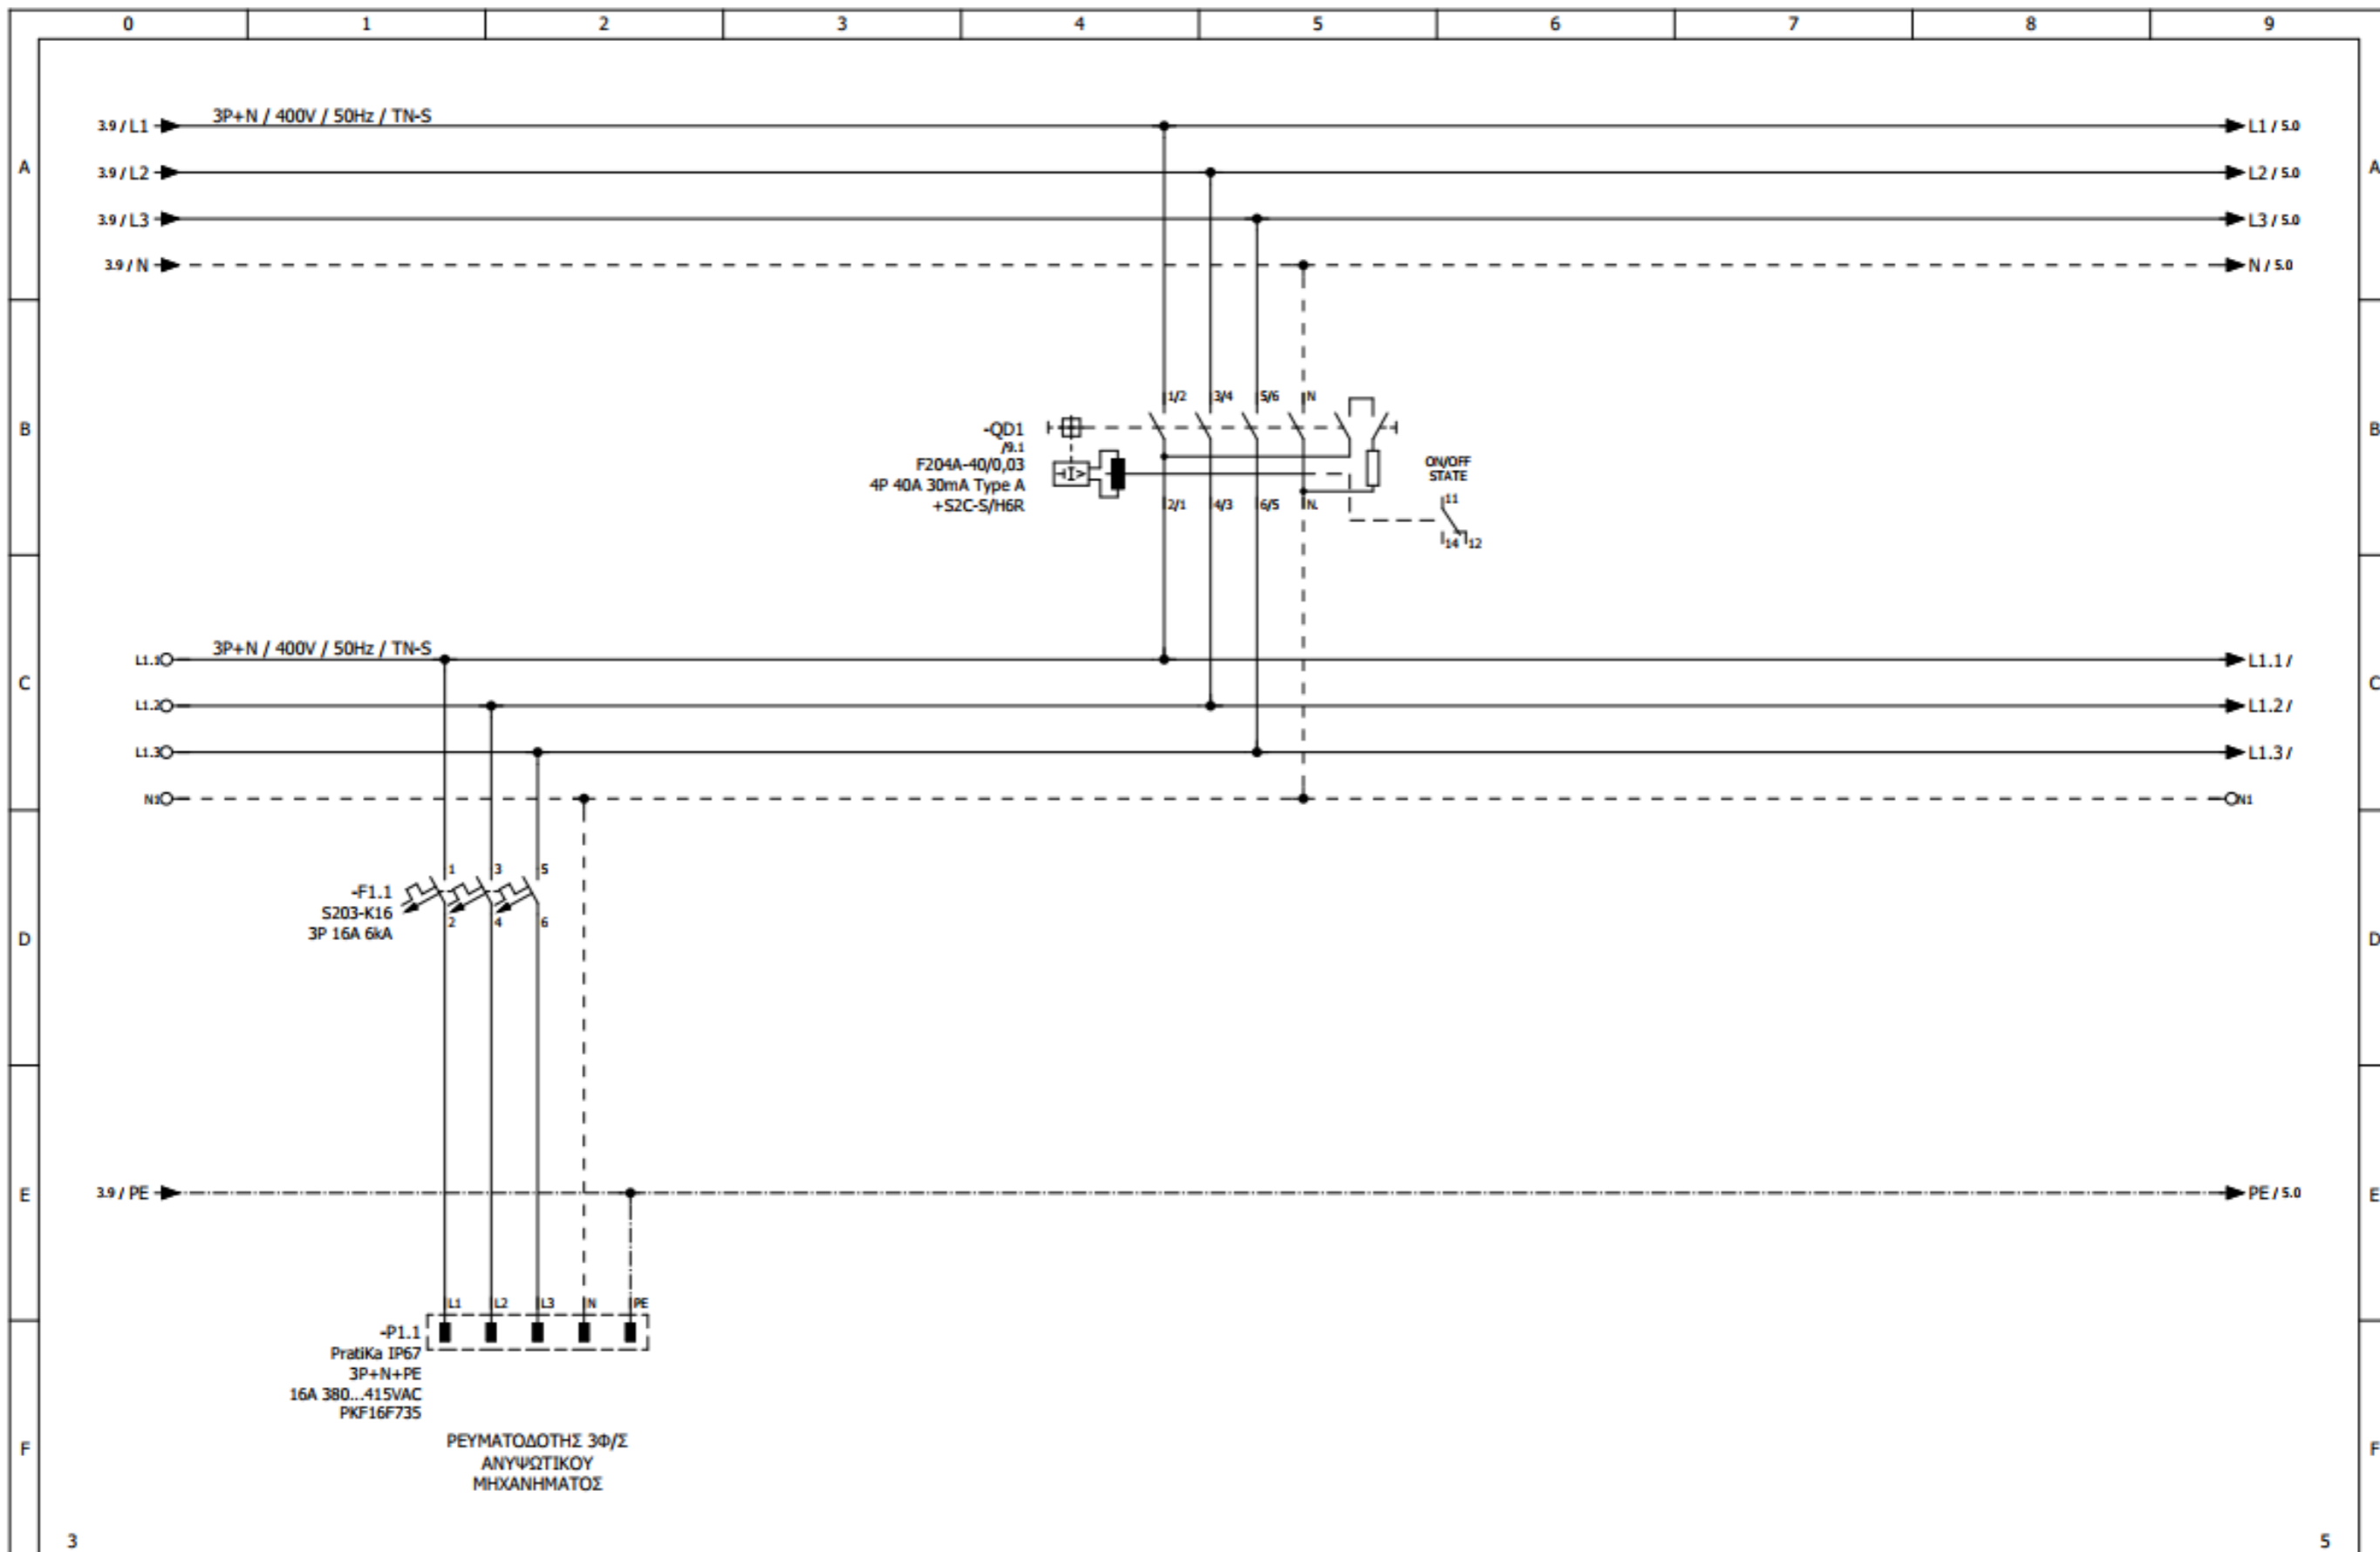


3		5		Customer: BI AUTOMATIONS		Page description: ΚΥΚΛΩΜΑ ΙΣΧΥΟΣ		Panel: ΠΙΝΑΚΑΣ ΠΥΛΩΝΑΣ ΦΩΤΙΣΜΟΥ Νο49		Function: =	
		Designed C.CHRISOSTOMIDIS		Project: ΟΡΓΑΝΙΣΜΟΣ ΛΙΜΕΝΟΣ ΘΕΣΣΑΛΟΝΙΚΗΣ				Panel serial number: ---		Location: +	
		Checked C.CHRISOSTOMIDIS						Doc No: ---		Structure: &	
		Approved C.CHRISOSTOMIDIS						Order No: ---		Page: 4	
Revision		Date		Date		20/2/2024		Contract No: ---		Sheet / Out of: 4 / 12	

SEBtechniques reserves all rights in this document and the information contained therein. Reproduction, use or disclosure to third parties without express authority is strictly forbidden.

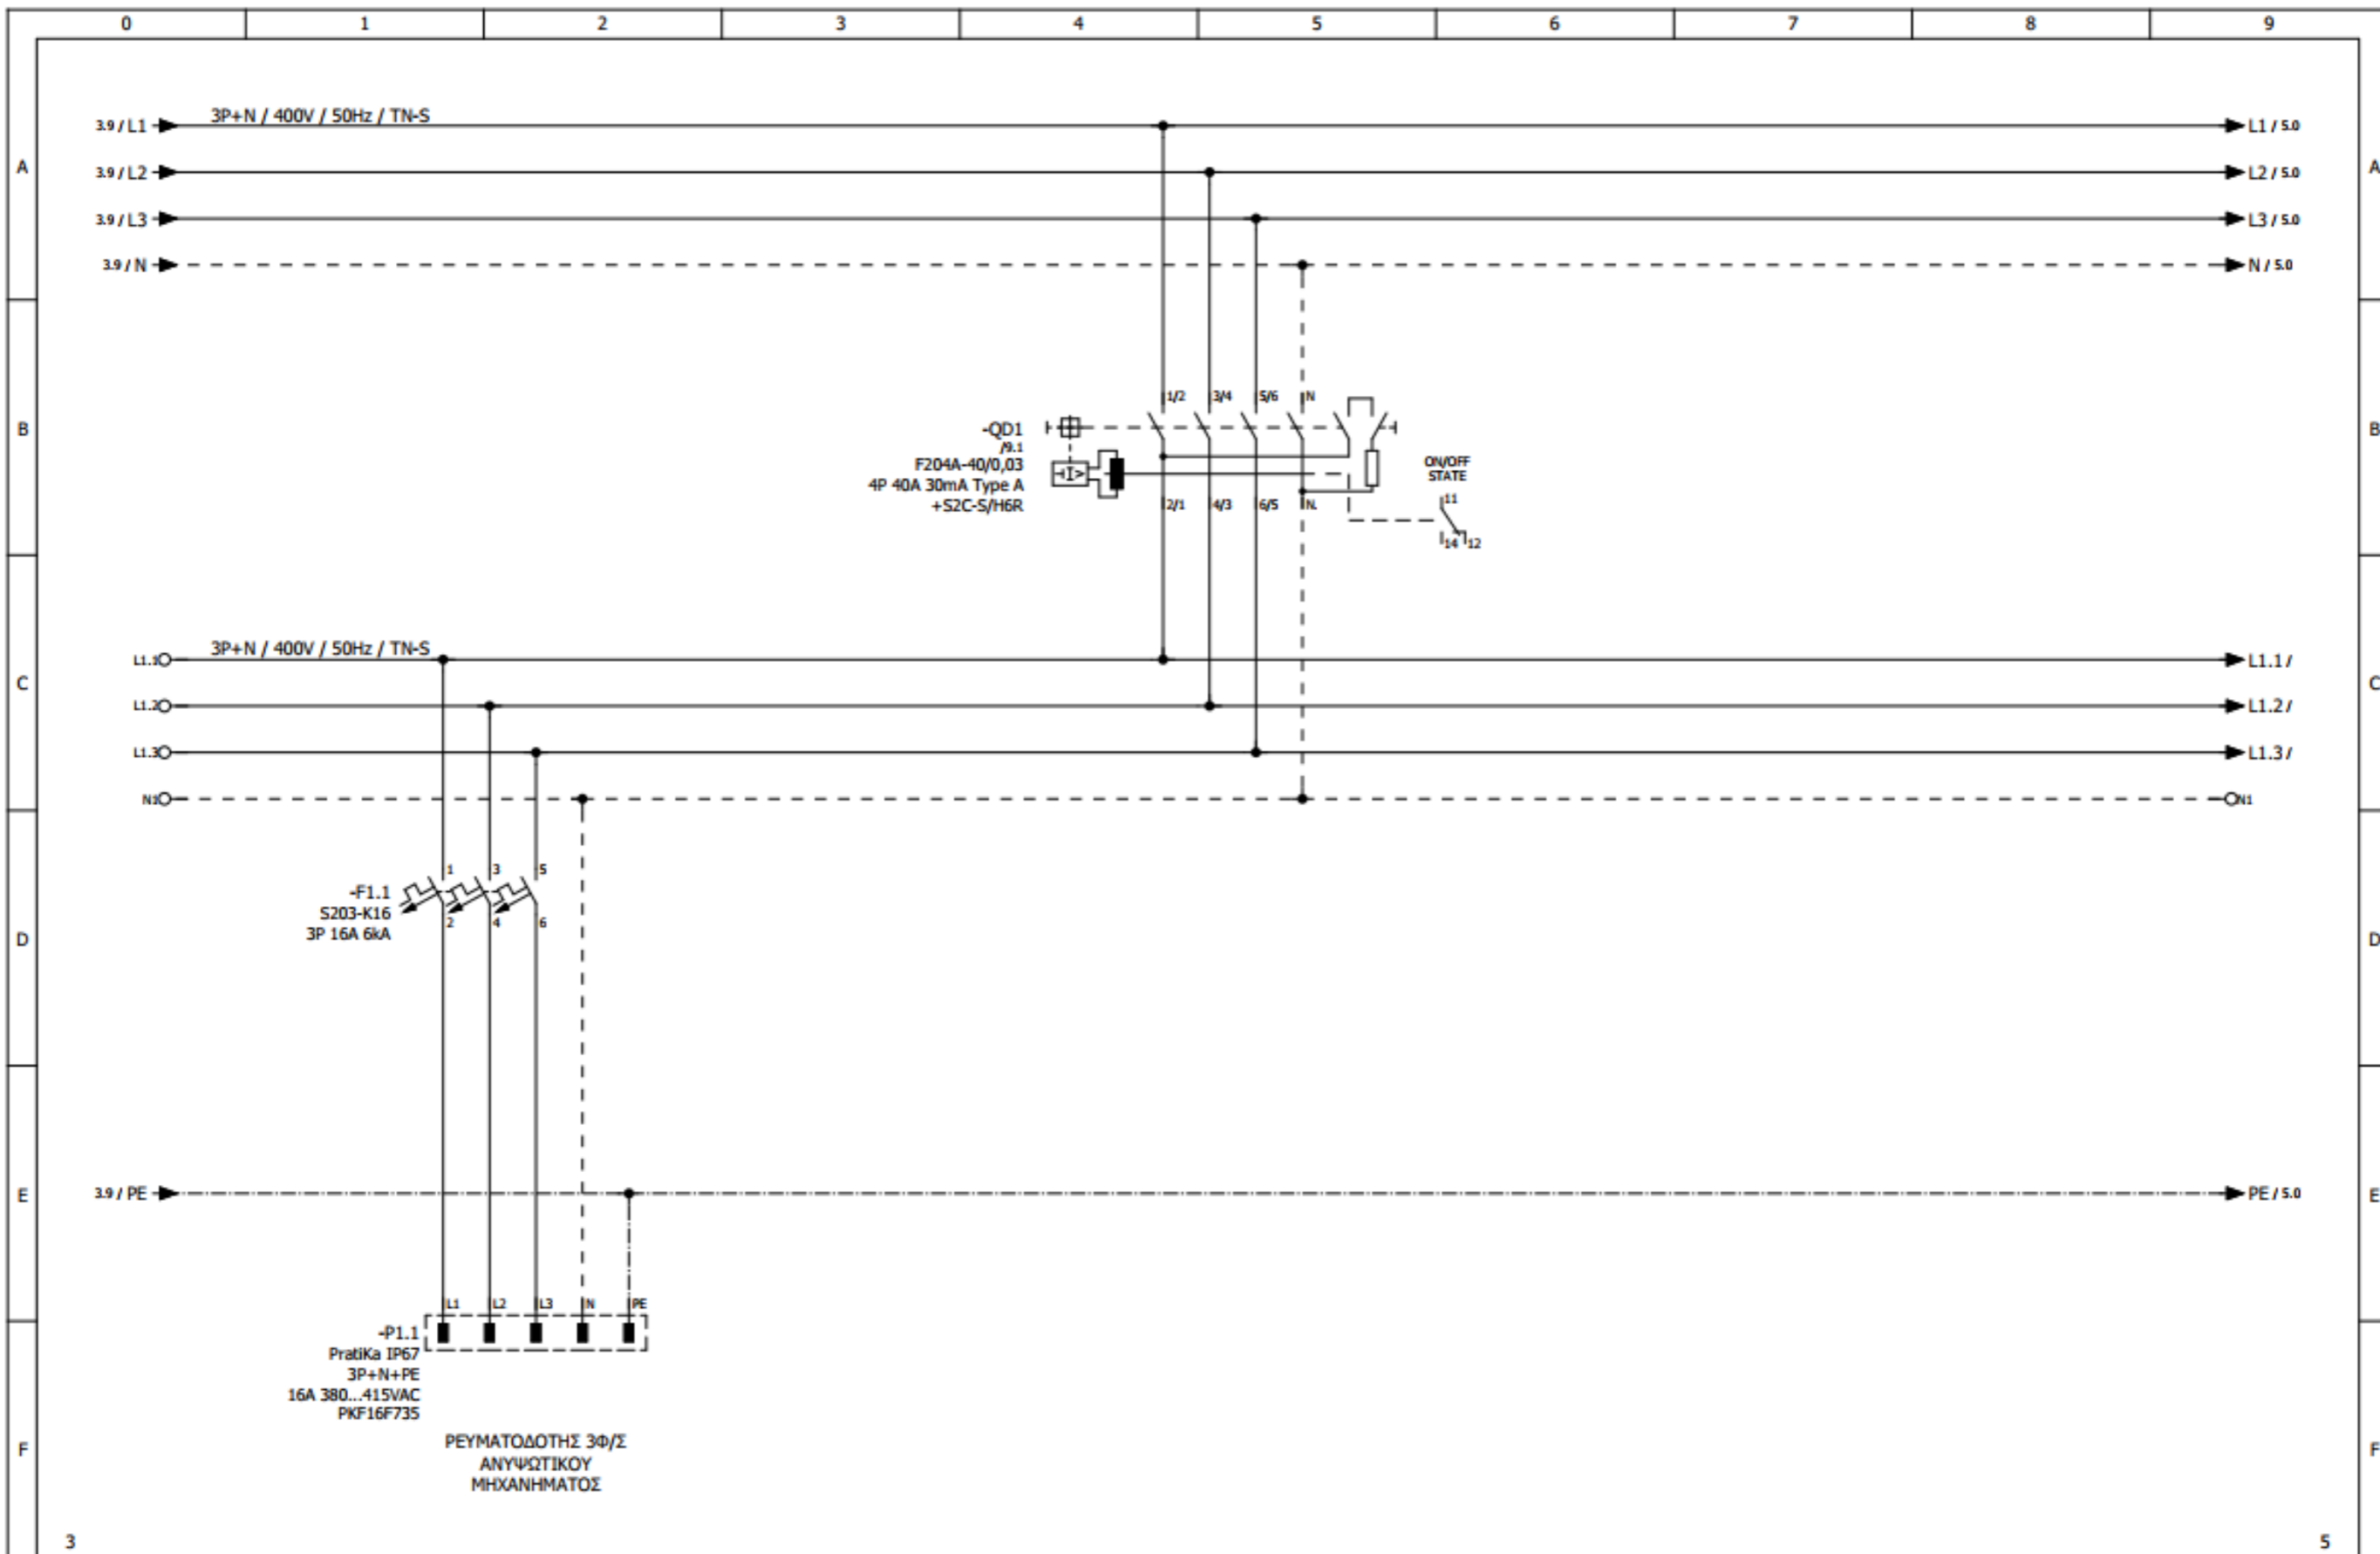


3		5		Customer: BI AUTOMATIONS		Page description: ΚΥΚΛΩΜΑ ΙΣΧΥΟΣ		Panel: ΠΙΝΑΚΑΣ ΠΥΛΩΝΑΣ ΦΩΤΙΣΜΟΥ Νο49		Function: =	
		Designed C.CHRISOSTOMIDES		Project: ΟΡΓΑΝΙΣΜΟΣ ΛΙΜΕΝΟΣ ΘΕΣΣΑΛΟΝΙΚΗΣ				Panel serial number: ---		Location: +	
		Checked C.CHRISOSTOMIDES						Doc No: ---		Structure: &	
		Approved C.CHRISOSTOMIDES						Order No: ---		Page: 4	
Revision		Date		Description		Date		20/2/2024		Contract No: ---	
				PEΥΜΑΤΟΔΟΤΗΣ 3Φ/Σ ΑΝΥΨΩΤΙΚΟΥ ΜΗΧΑΝΗΜΑΤΟΣ						Sheet / Out of: 4 / 12	

SBPtechniques reserves all rights in this document and the information contained therein. Reproduction, use or disclosure to third parties without express authority is strictly forbidden.

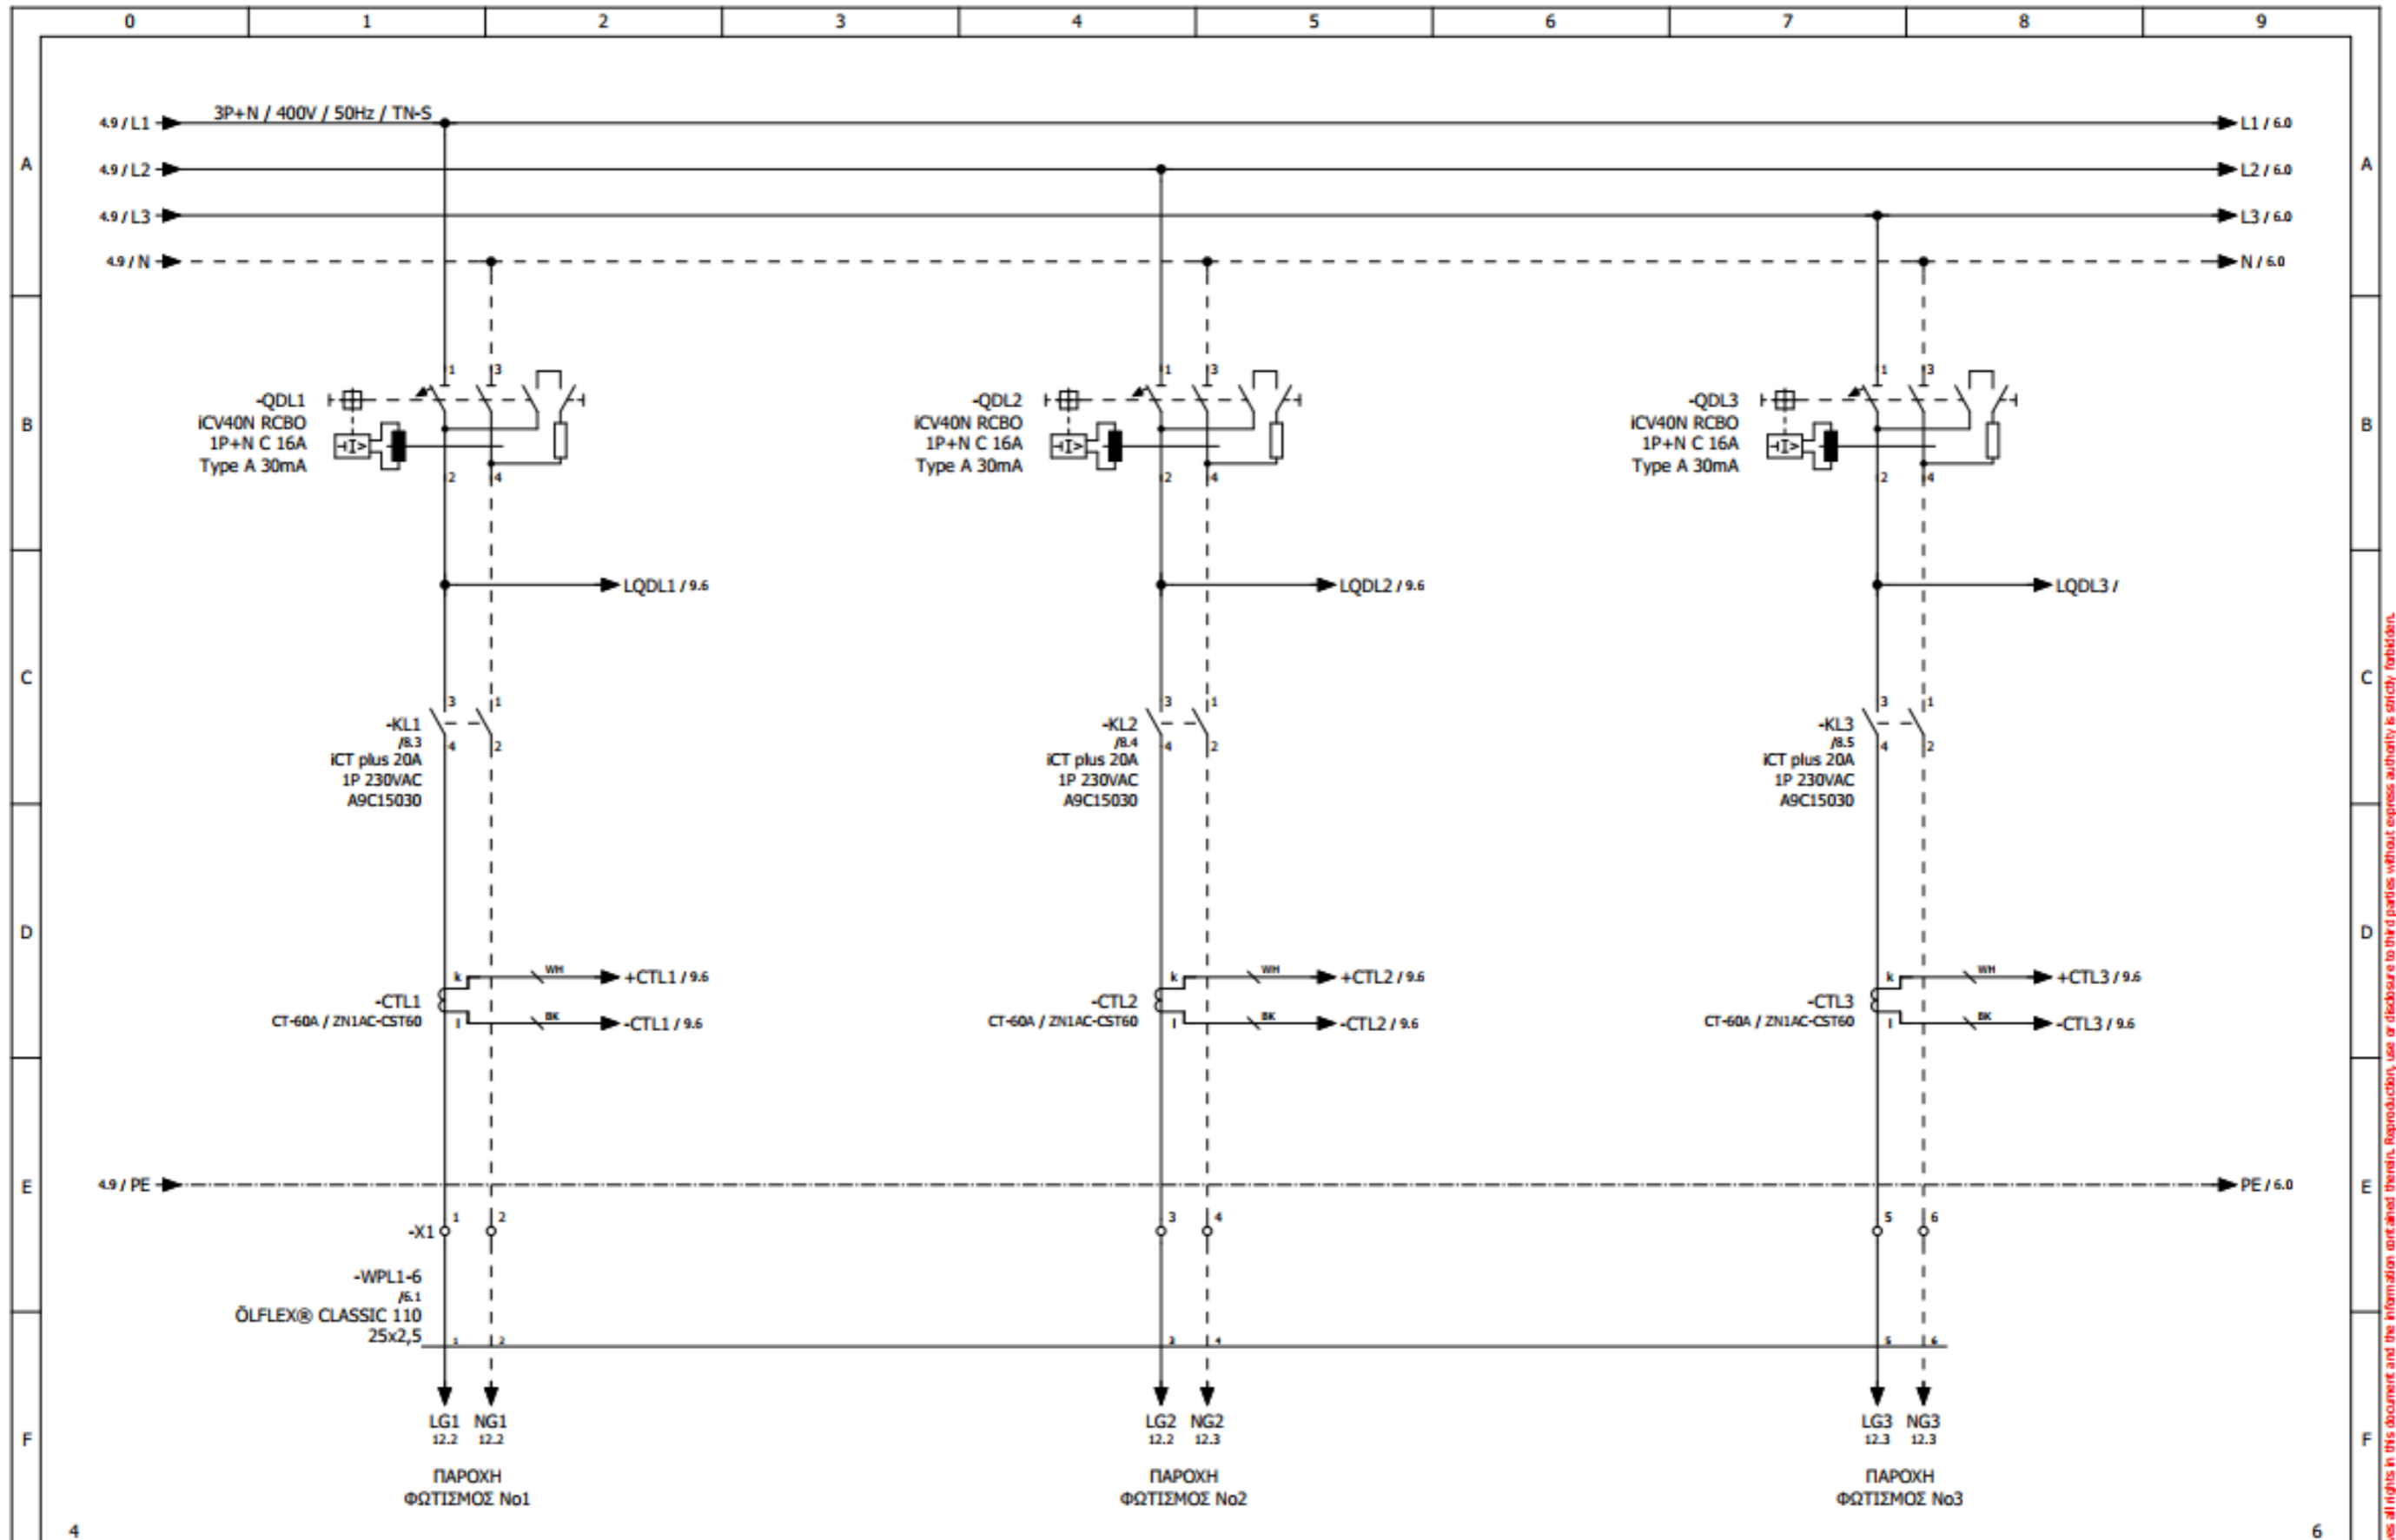

Revision		Date	Description	Designed	C.CHRISOSTOMIDIS	Customer: BI AUTOMATIONS	Page description: ΚΥΚΛΩΜΑ ΙΣΧΥΟΣ	Panel:	ΠΙΝΑΚΑΣ ΠΥΛΩΝΑΣ ΦΩΤΙΣΜΟΥ No49	Function:	=
				Checked	C.CHRISOSTOMIDIS			Panel serial number:	---	Location:	+
				Approved	C.CHRISOSTOMIDIS			Doc No:	---	Structure:	&
				Date	20/2/2024	Project:	ΟΡΓΑΝΙΣΜΟΣ ΛΙΜΕΝΟΣ ΘΕΣΣΑΛΟΝΙΚΗΣ	Order No:	---	Page:	5
								Contract No:	---	Sheet / Out of:	5 / 12

SBTechniques reserves all rights in this document and the information contained therein. Reproduction, use or disclosure to third parties without express authority is strictly forbidden.

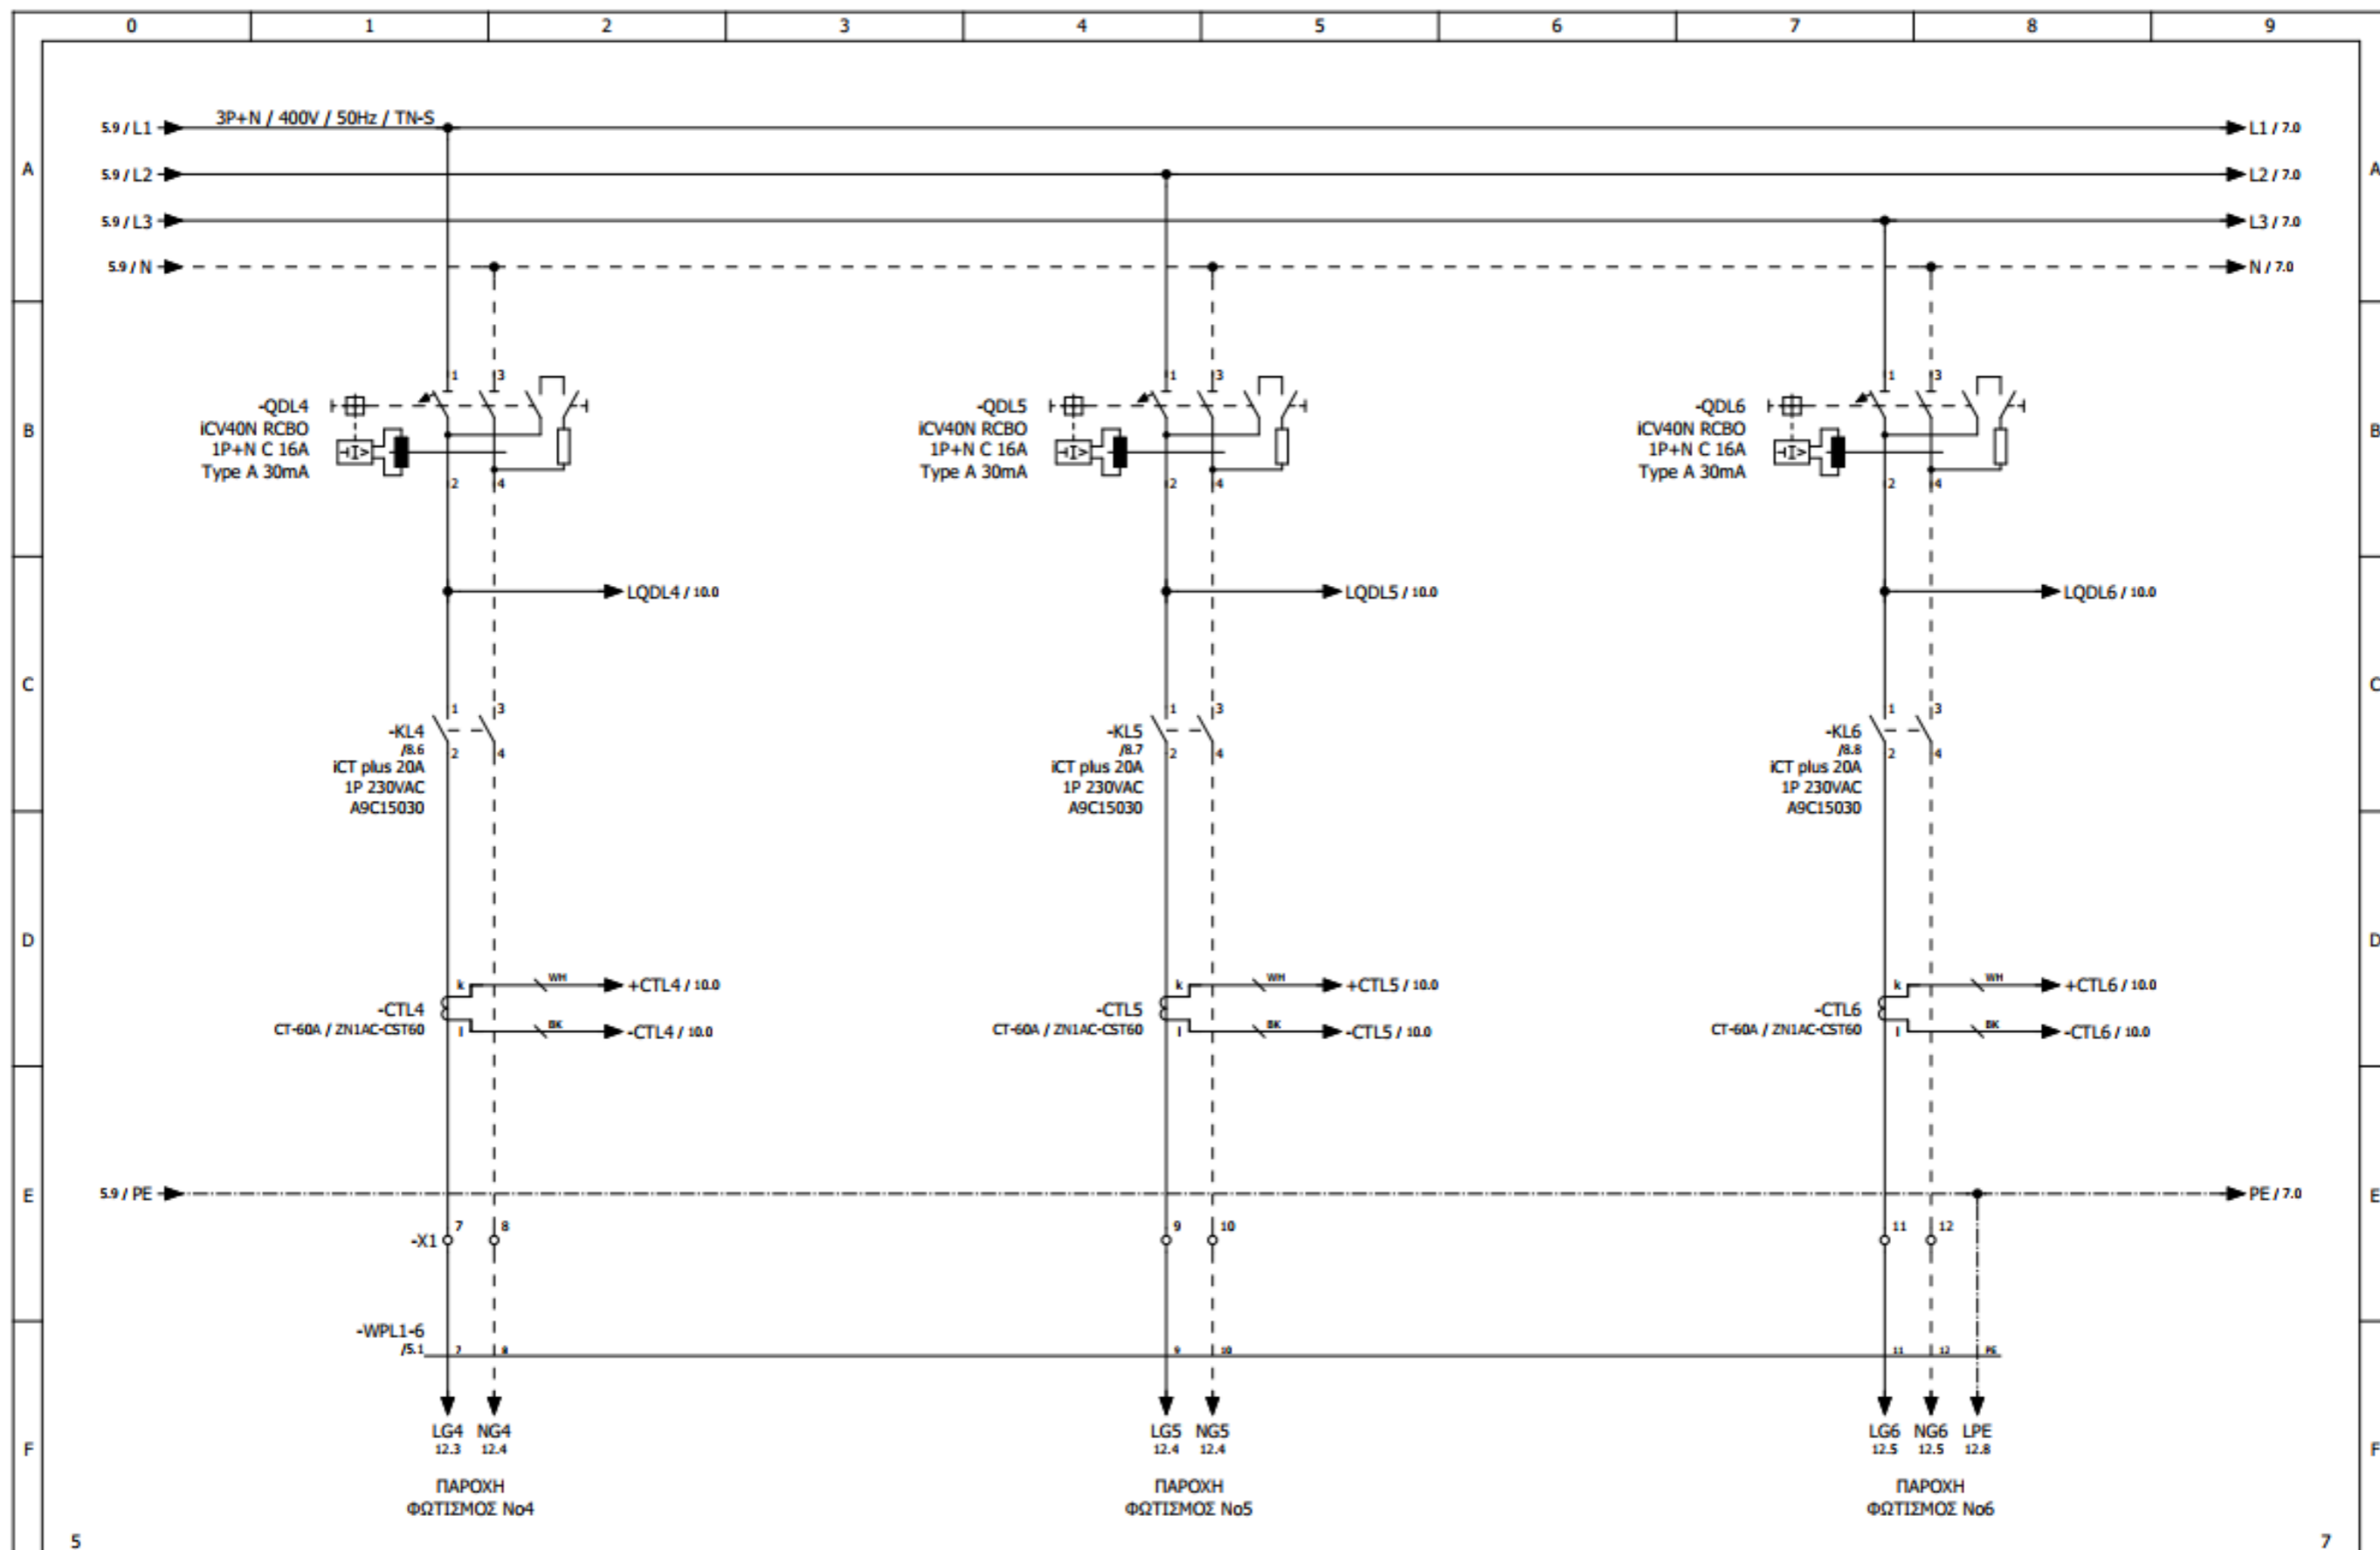

Revision	Date	Description	Date	20/2/2024
		Designed	C.CHRISOSTOMIDIS	
		Checked	C.CHRISOSTOMIDIS	
		Approved	C.CHRISOSTOMIDIS	


Customer:
BI AUTOMATIONS

Project:
ΟΡΓΑΝΙΣΜΟΣ ΛΙΜΕΝΟΣ ΘΕΣΣΑΛΟΝΙΚΗΣ

Page description:
ΚΥΚΛΩΜΑ ΙΣΧΥΟΣ

Panel:	ΠΙΝΑΚΑΣ ΠΥΛΩΝΑΣ ΦΩΤΙΣΜΟΥ Νο49	Function:	=
Panel serial number:	---	Location:	+
Doc No:	---	Structure:	&
Order No:	---	Page:	6
Contract No:	---	Sheet / Out of:	6 / 12

SPPROTECH reserves all rights in this document and the information contained therein. Reproduction, use or disclosure to third parties without express authority is strictly forbidden.

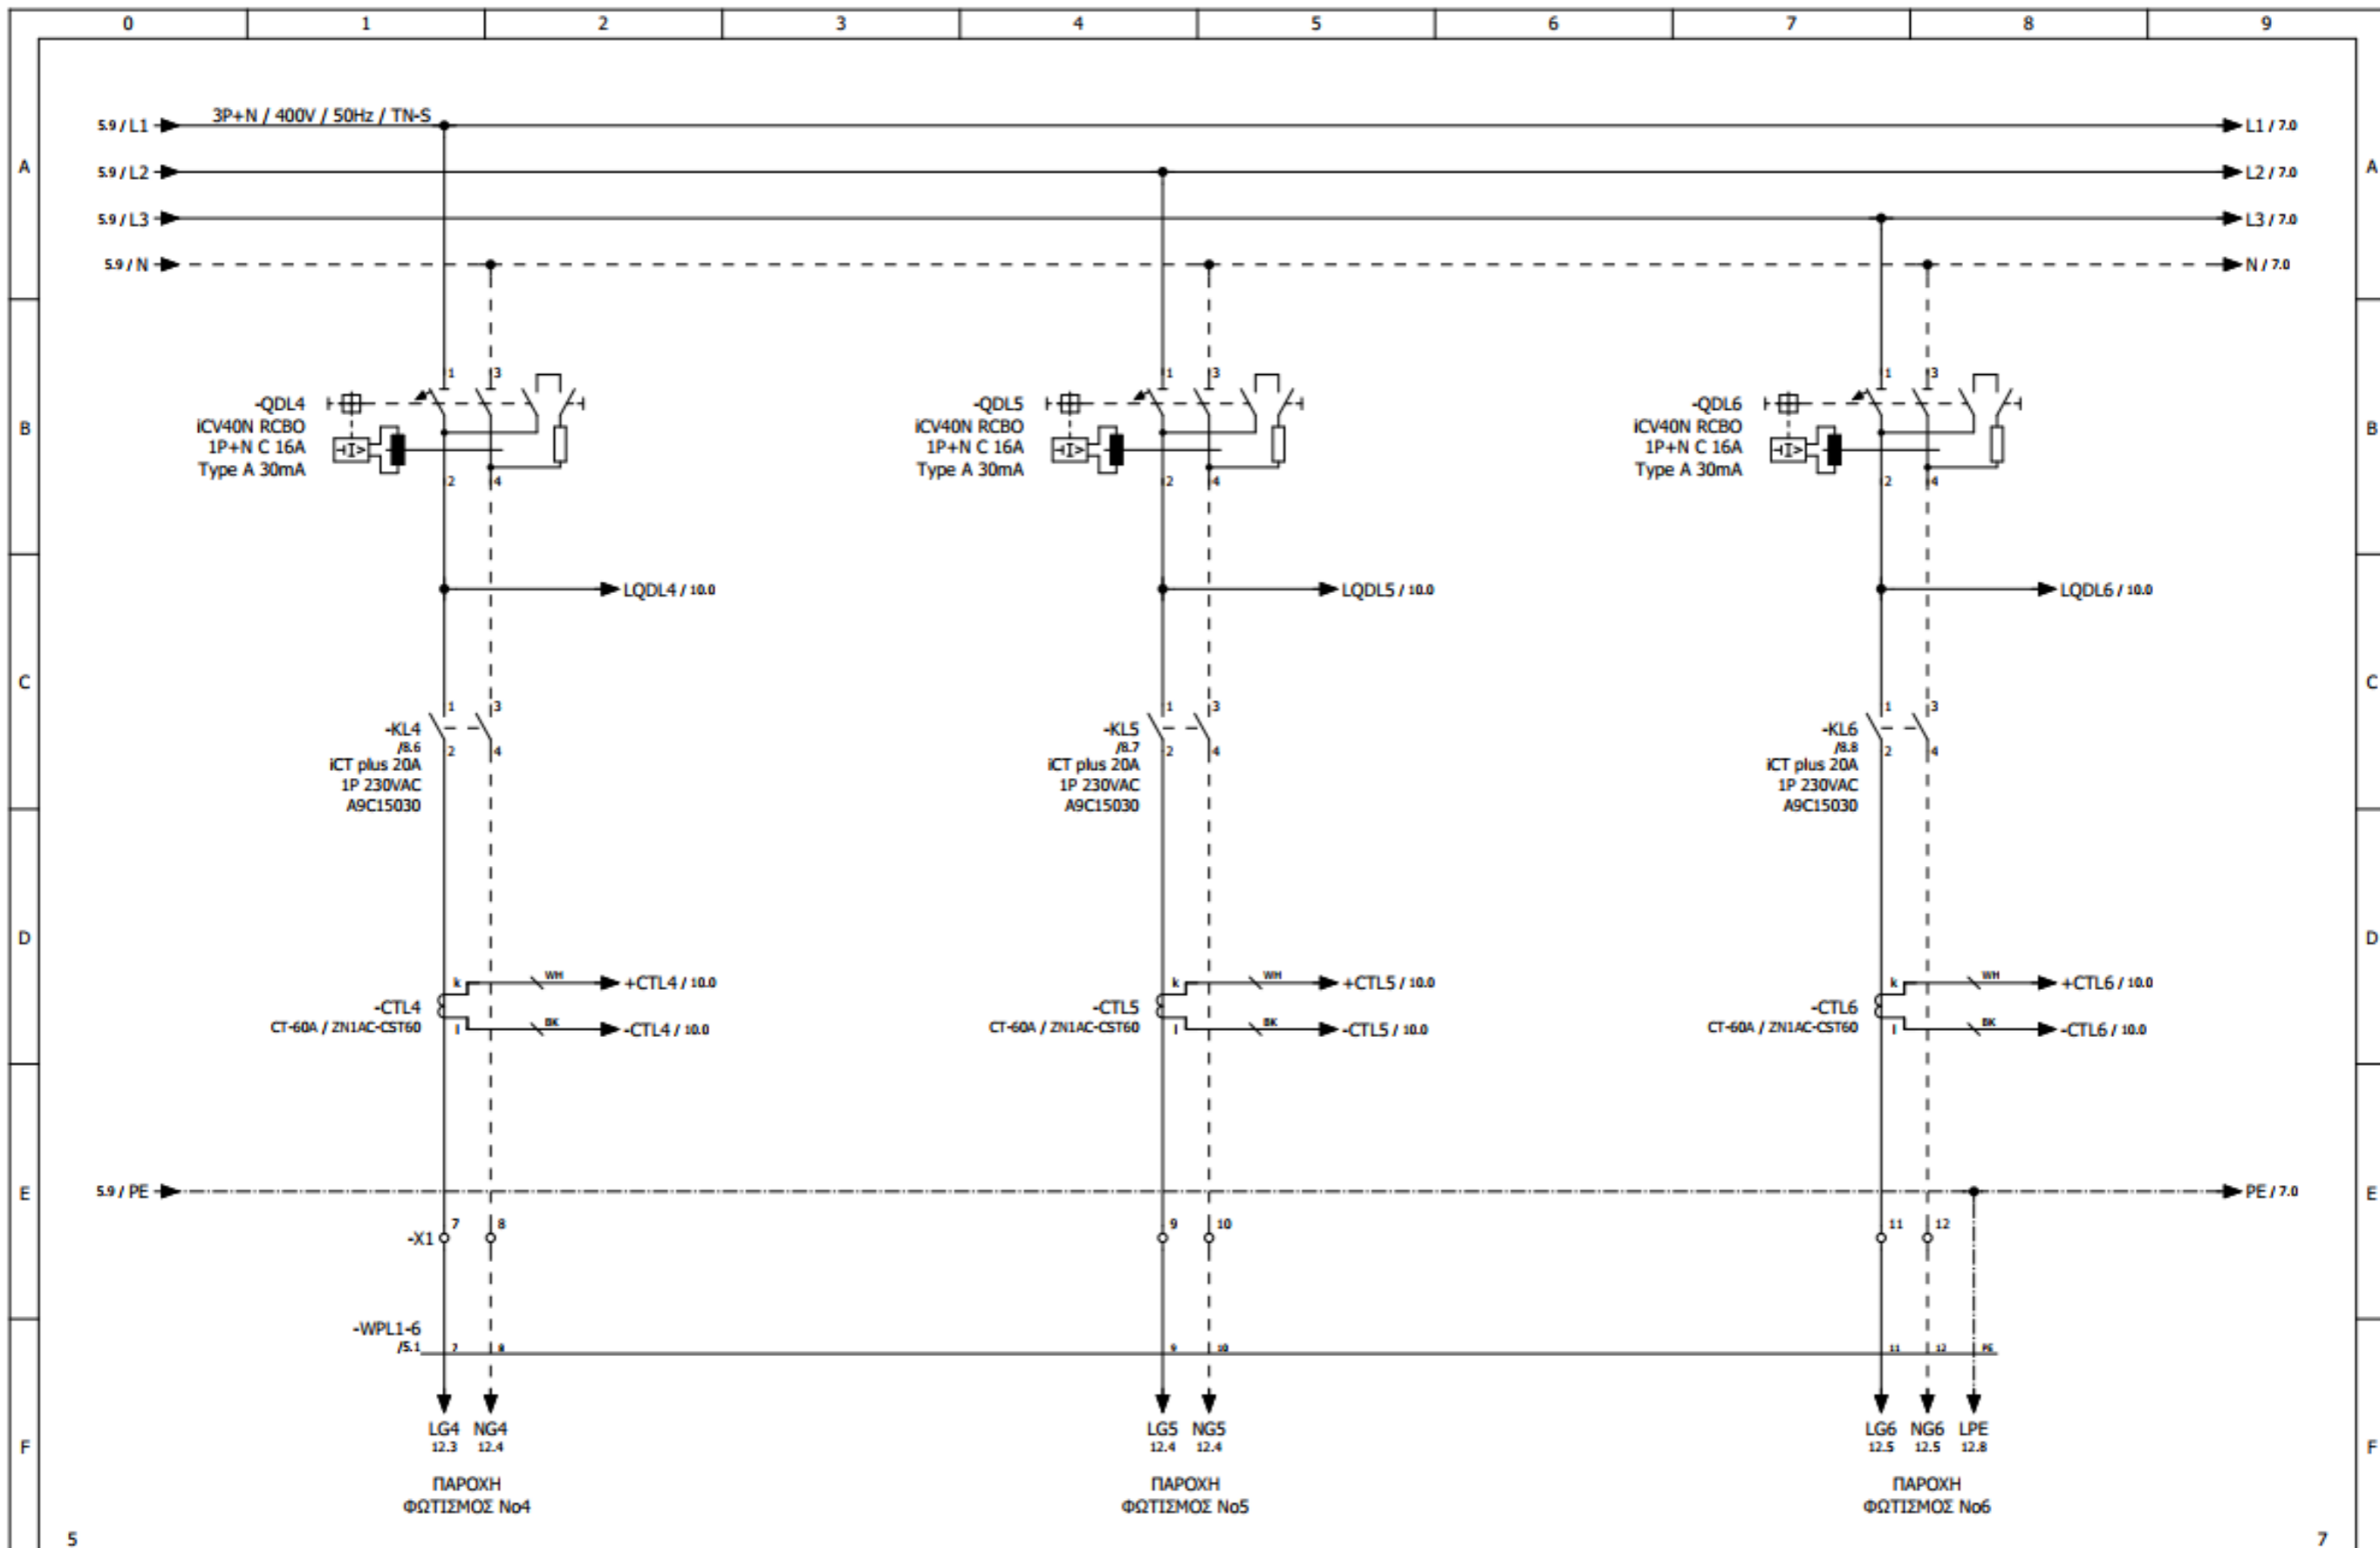

Revision	Date	Description	Date
		Designed	C.CHRISOSTOMIDES
		Checked	C.CHRISOSTOMIDES
		Approved	C.CHRISOSTOMIDES
		Date	20/2/2024

Customer:
BI AUTOMATIONS

Project:
ΟΡΓΑΝΙΣΜΟΣ ΛΙΜΕΝΟΣ ΘΕΣΣΑΛΟΝΙΚΗΣ

Page description:
ΚΥΚΛΩΜΑ ΙΣΧΥΟΣ

Panel: ΠΙΝΑΚΑΣ ΠΥΛΩΝΑΣ ΦΩΤΙΣΜΟΥ Νο49

Panel serial number: ---

Doc No: ---

Order No: ---

Contract No: ---

Function: =


Location: +

Structure: &

Page: 6


Sheet / Out of: 6 / 12

SBBtechniques reserves all rights in this document and the information contained therein. Reproduction, use or disclosure to third parties without express authority is strictly forbidden.

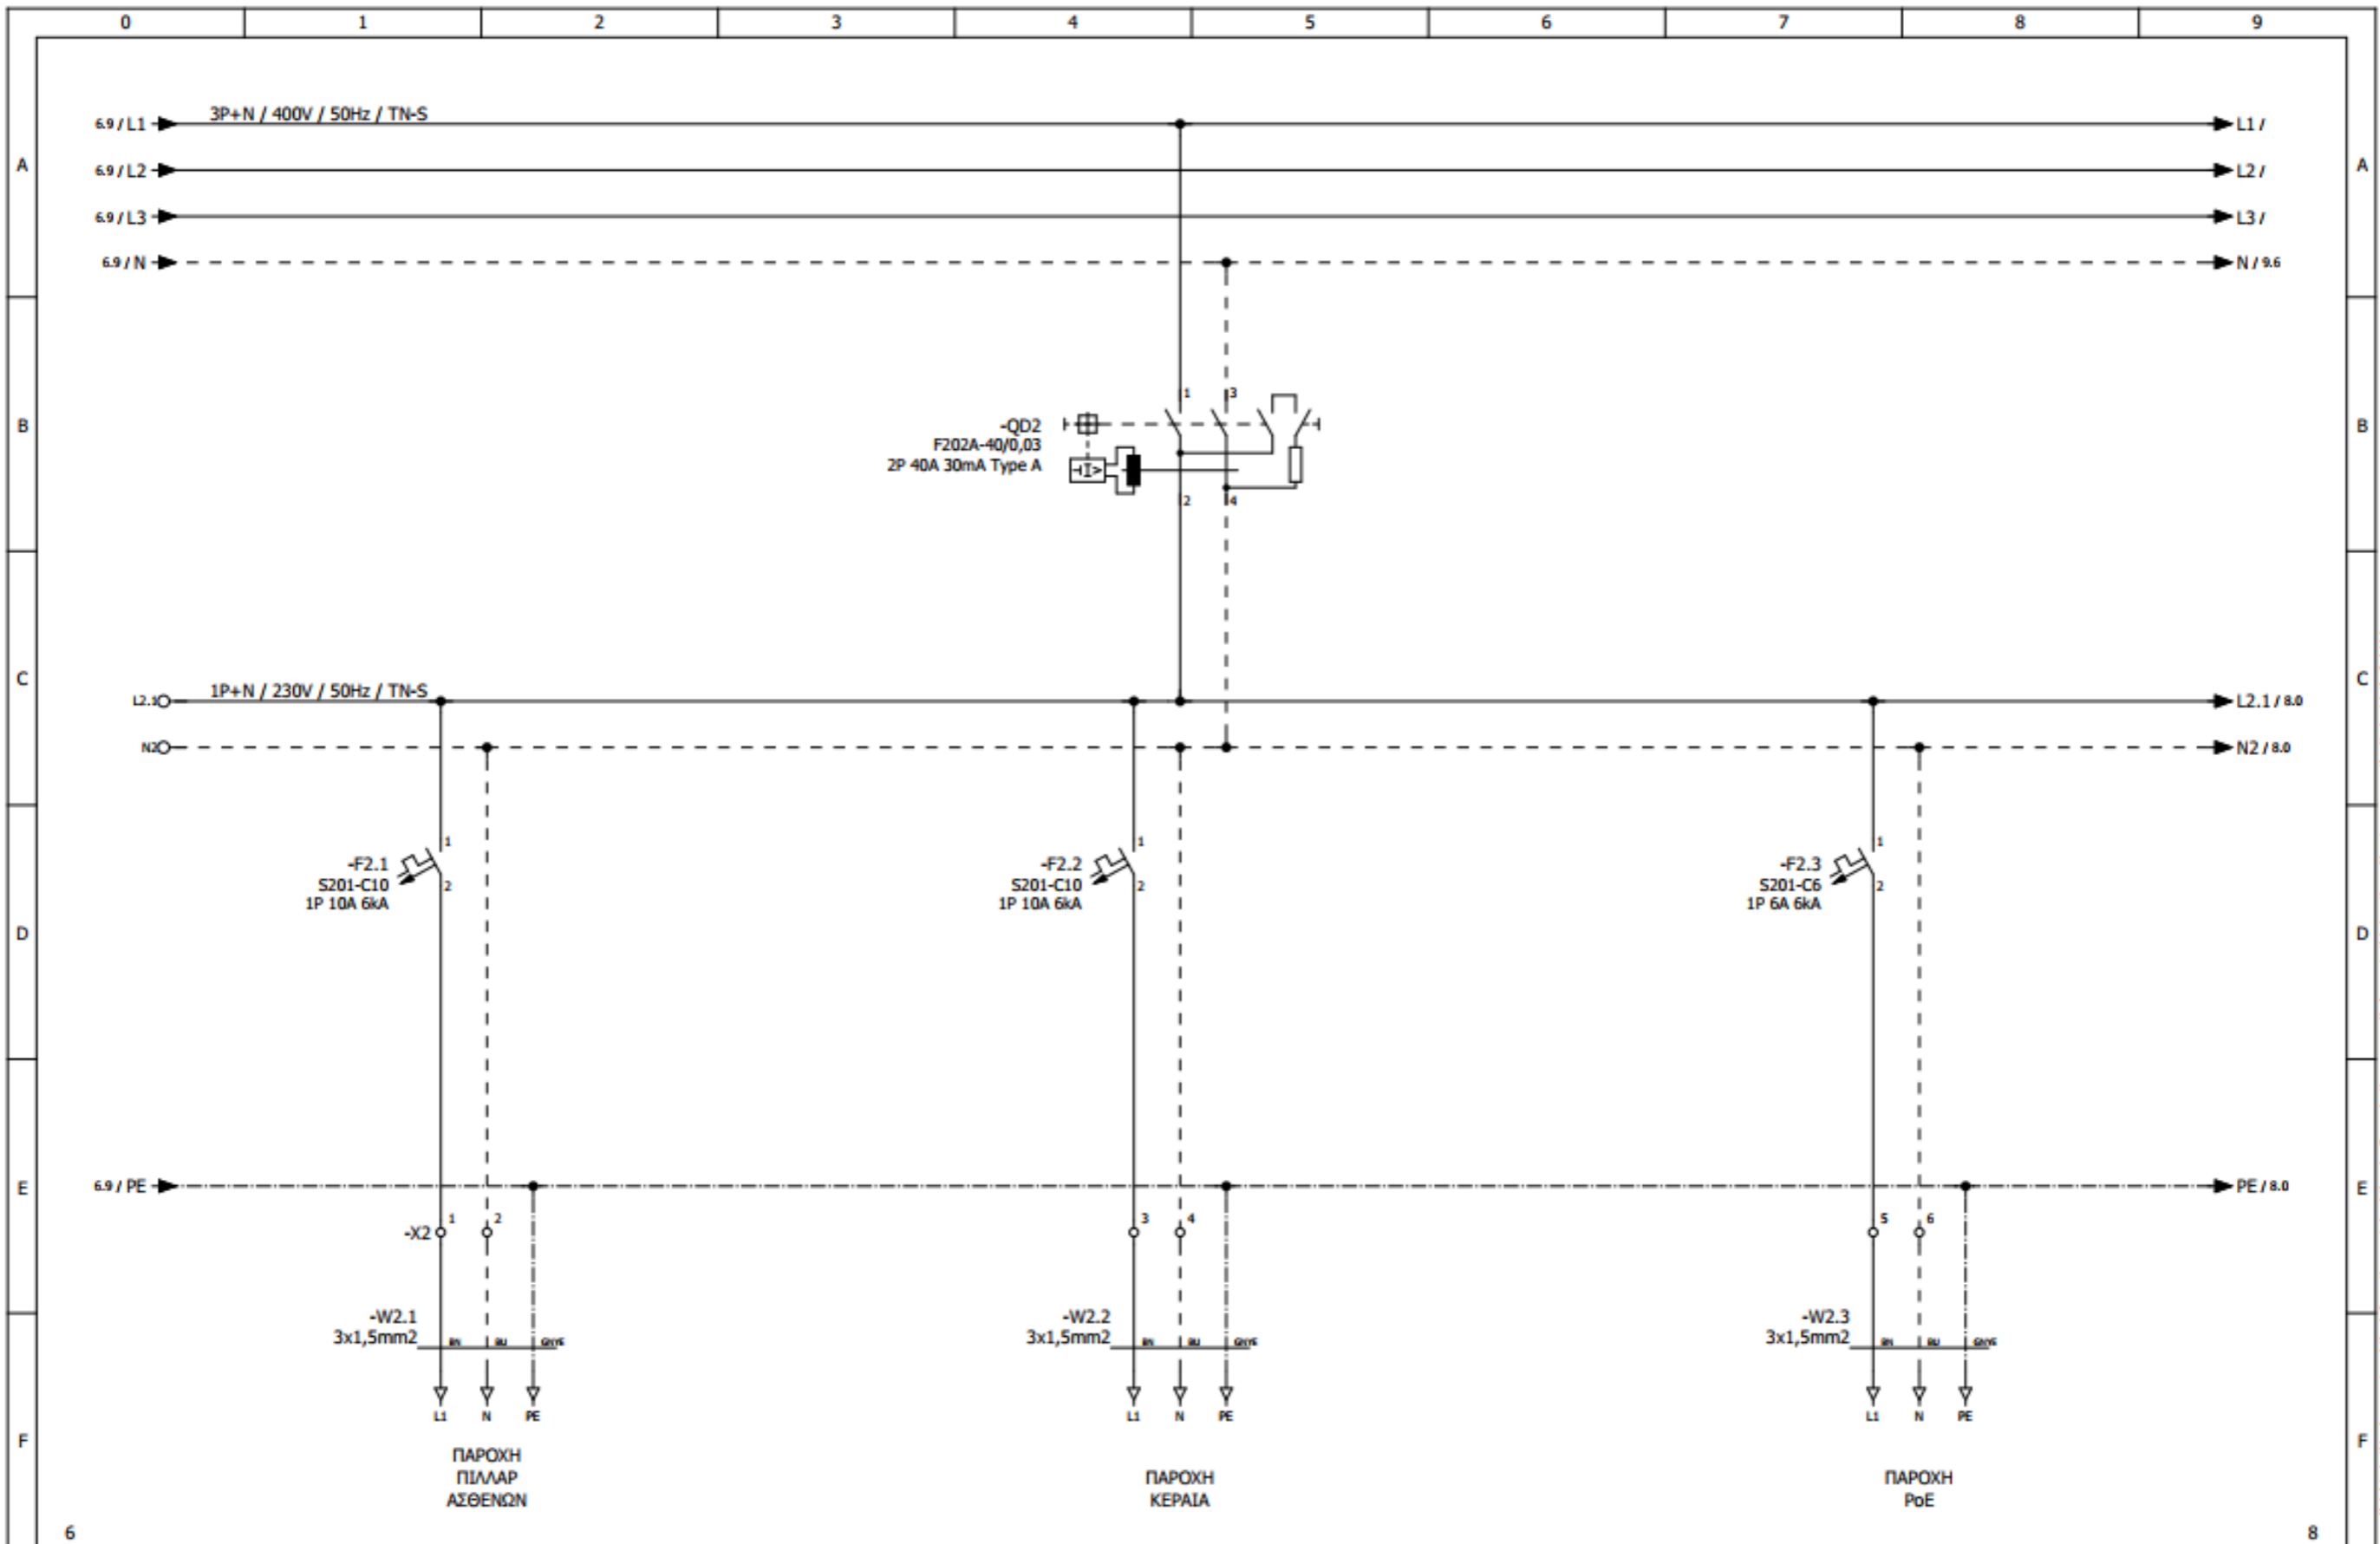


		Designed C.CHRISOSTOMIDIS		Customer: BI AUTOMATIONS	Page description: ΚΥΚΛΩΜΑ ΙΣΧΥΟΣ	Panel: ΠΙΝΑΚΑΣ ΠΥΛΩΝΑΣ ΦΩΤΙΣΜΟΥ Νο49		Function: =	
		Checked C.CHRISOSTOMIDIS				Panel serial number: ---		Location: +	
		Approved C.CHRISOSTOMIDIS				Doc No: ---		Structure: &	
Revision	Date	Description	Date	20/2/2024	Project: ΟΡΓΑΝΙΣΜΟΣ ΛΙΜΕΝΟΣ ΘΕΣΣΑΛΟΝΙΚΗΣ	Order No: ---	Page: 7		
						Contract No: ---	Sheet / Out of: 7 / 12		

SBTechniques reserves all rights in this document and the information contained therein. Reproduction, use or disclosure to third parties without express authority is strictly forbidden.

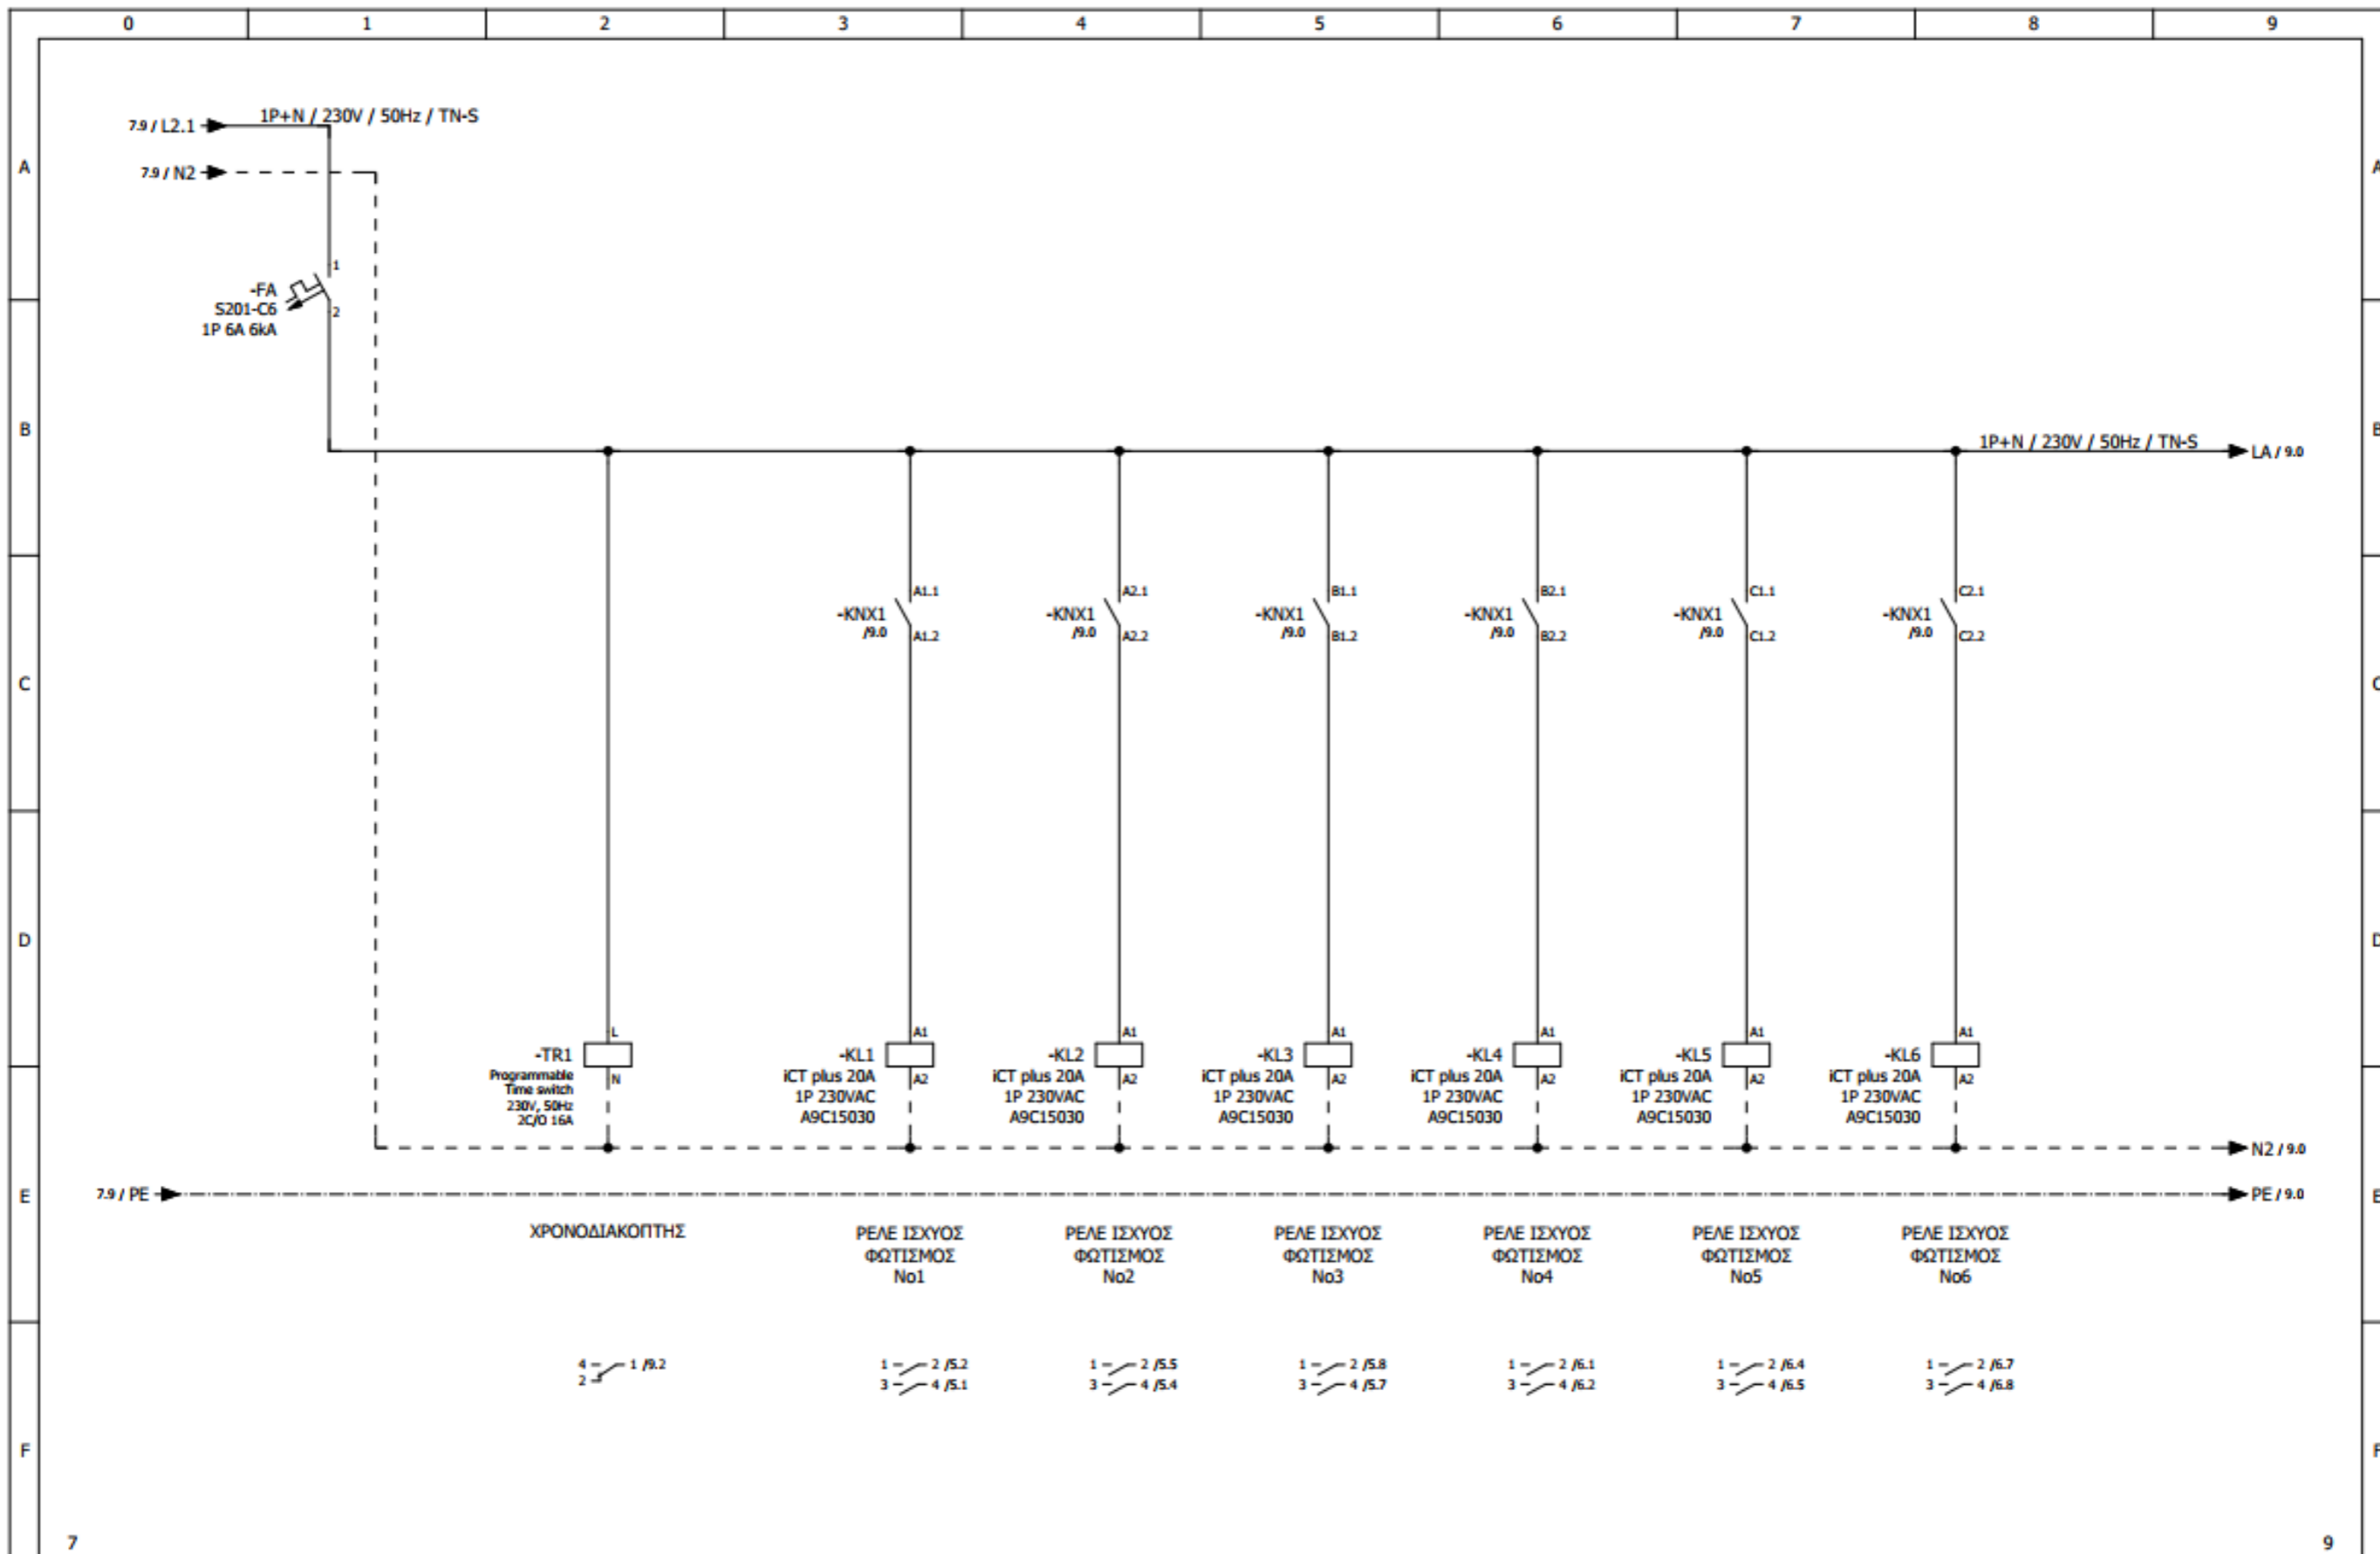


7		9	
Designed	C.CHRISOSTOMIDIS	Customer:	BI AUTOMATIONS
Checked	C.CHRISOSTOMIDIS	Project:	ΟΡΓΑΝΙΣΜΟΣ ΛΙΜΕΝΟΣ ΘΕΣΣΑΛΟΝΙΚΗΣ
Approved	C.CHRISOSTOMIDIS	Page description:	ΑΥΤΟΜΑΤΙΣΜΟΣ
Revision	Date	Description	Date
	20/2/2024		
Panel: ΠΙΝΑΚΑΣ ΠΥΛΩΝΑΣ ΦΩΤΙΣΜΟΥ Νο99		Function: =	
Panel serial number: ---		Location: +	
Doc No: ---		Structure: &	
Order No: ---		Page: 8	
Contract No: ---		Sheet / Out of: 8 / 12	

SEProtechniques reserves all rights in this document and the information contained therein. Reproduction, use or disclosure to third parties without express authority is strictly forbidden.

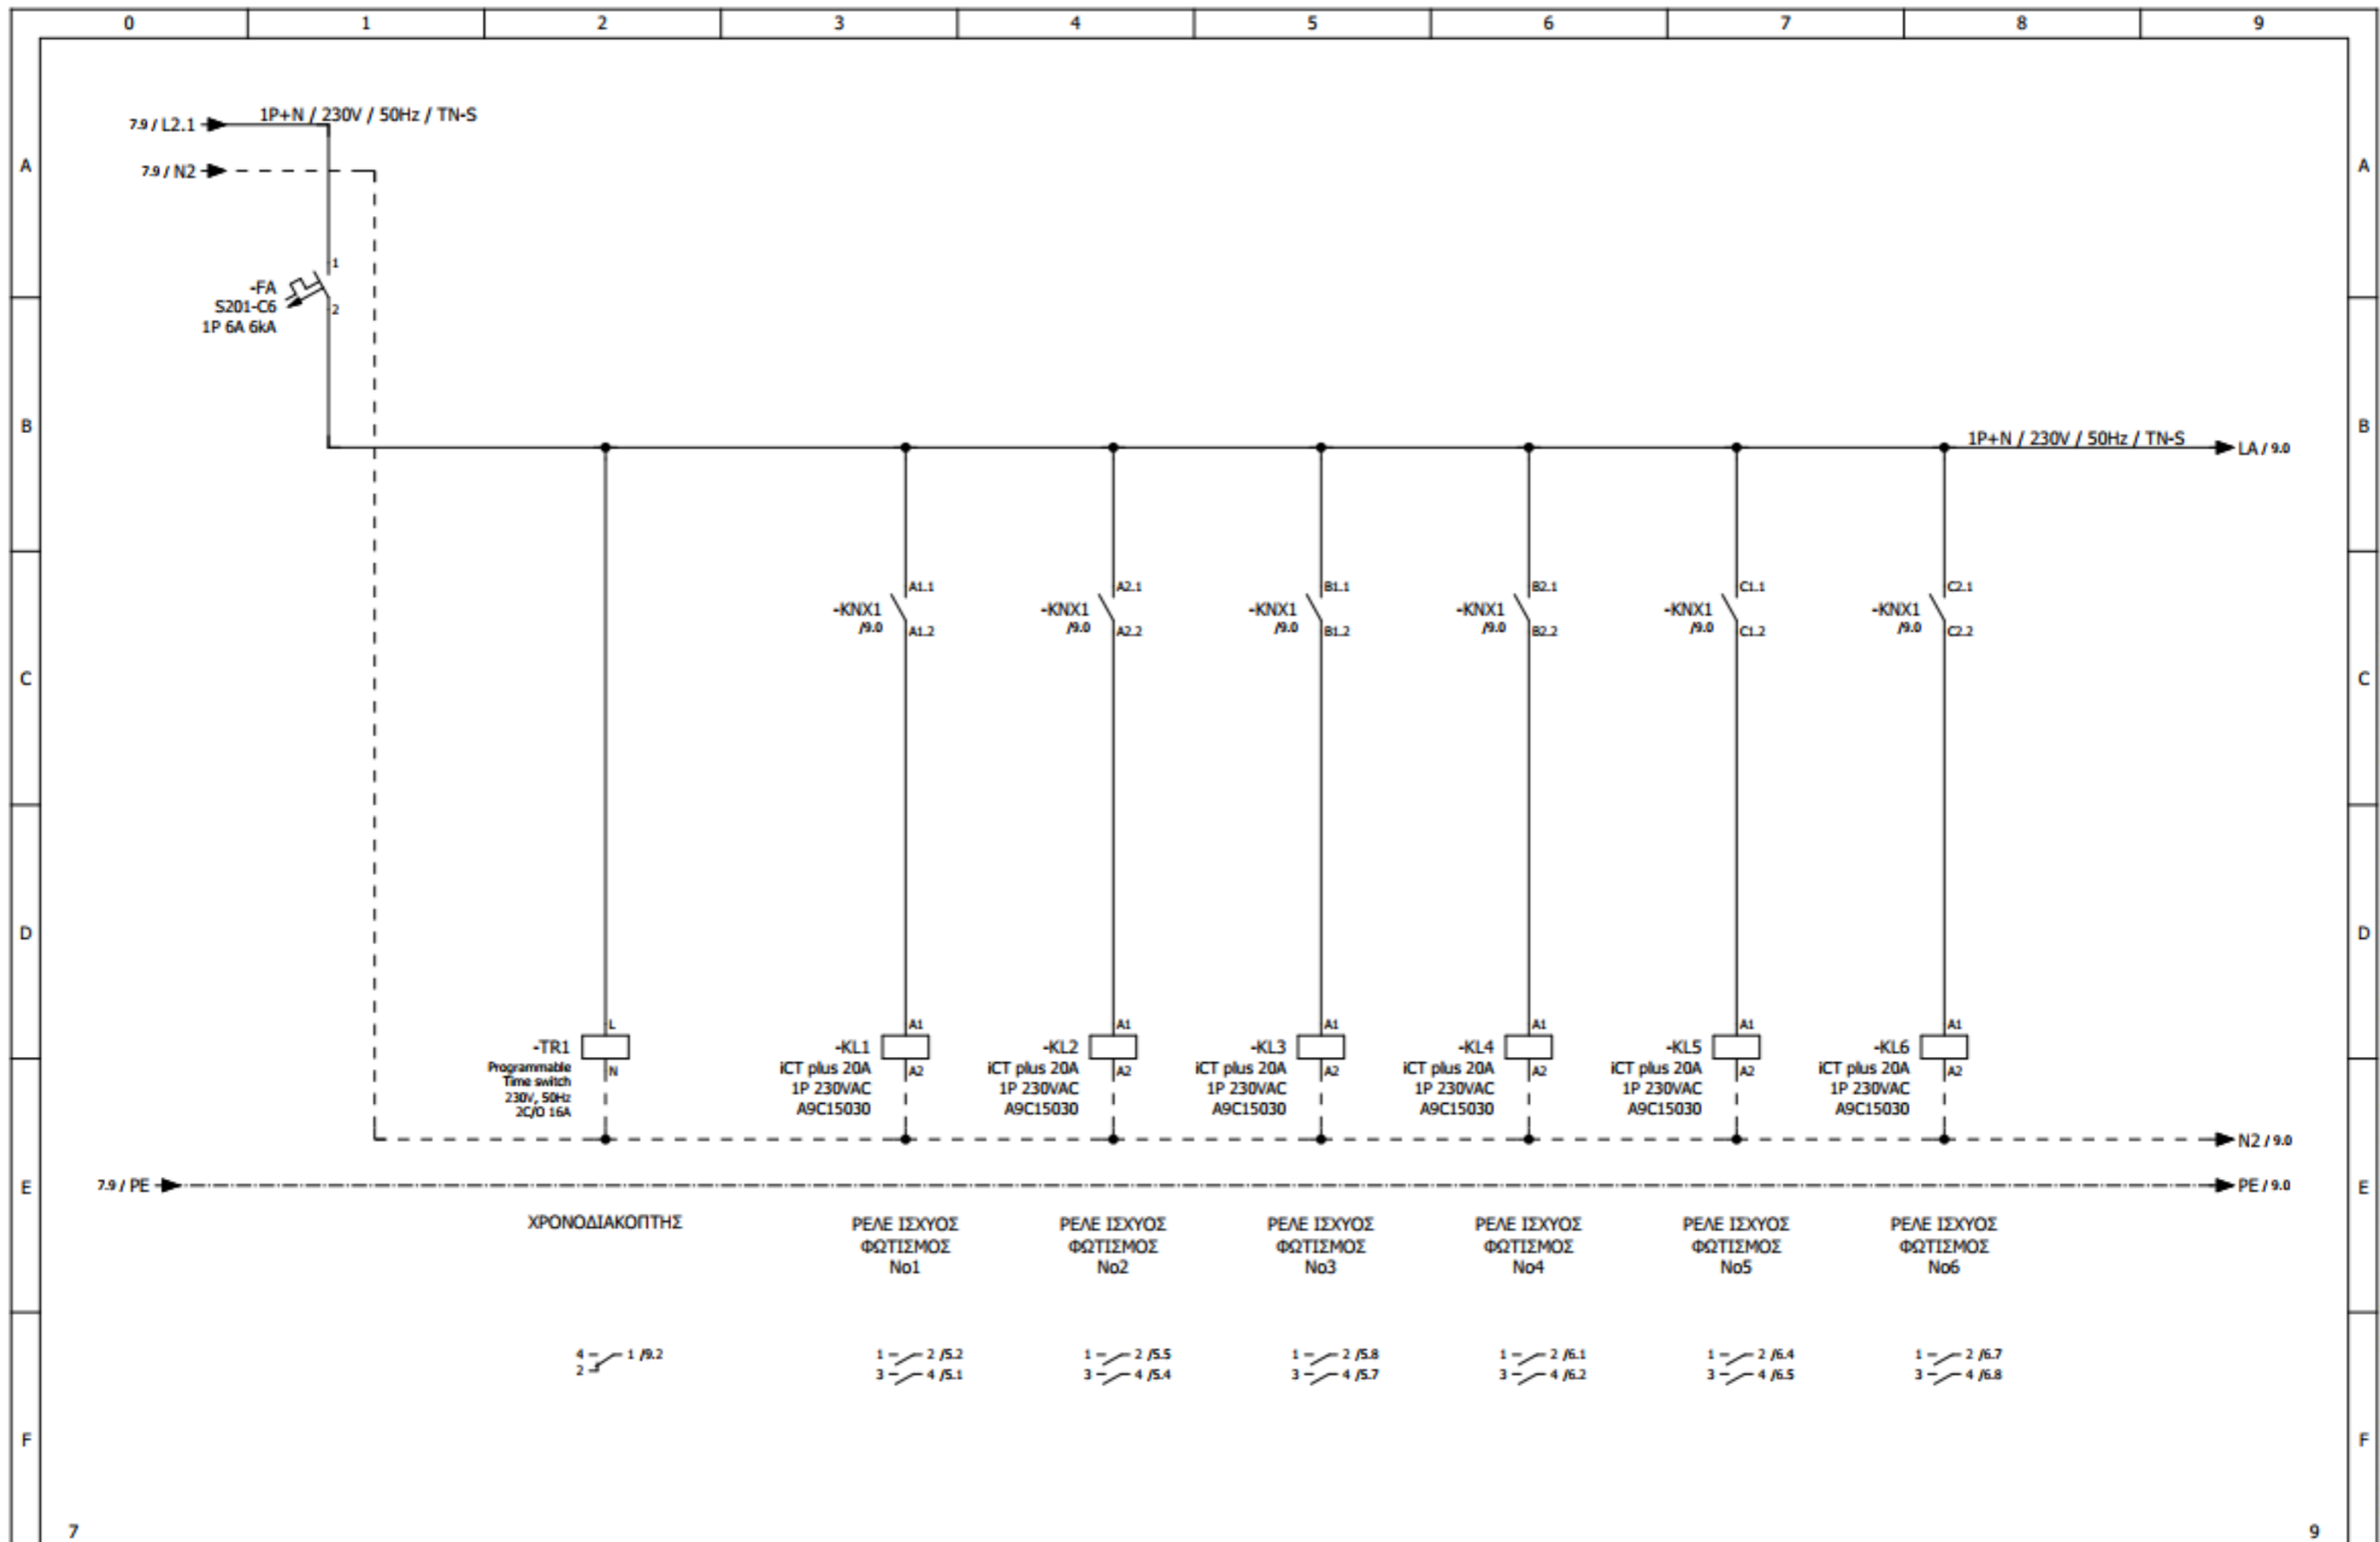


		Designed	C.CHRISOSTOMIDIS	Customer: BI AUTOMATIONS	Page description: ΑΥΤΟΜΑΤΙΣΜΟΣ	Panel:	ΠΙΝΑΚΑΣ ΠΥΛΩΝΑΣ ΦΩΤΙΣΜΟΥ No49	Function:	=		
		Checked	C.CHRISOSTOMIDIS			Project:	ΟΡΓΑΝΙΣΜΟΣ ΛΙΜΕΝΟΣ ΘΕΣΣΑΛΟΝΙΚΗΣ	Panel serial number:	---	Location:	+
		Approved	C.CHRISOSTOMIDIS			Date:	20/2/2024	Doc No:	---	Structure:	&
Revision	Date	Description	Date	20/2/2024		Order No:	---	Page:	8		
						Contract No:	---	Sheet / Out of:	8 / 12		

SEBtechniques reserves all rights in this document and the information contained therein. Reproduction, use or disclosure to third parties without express authority is strictly forbidden.

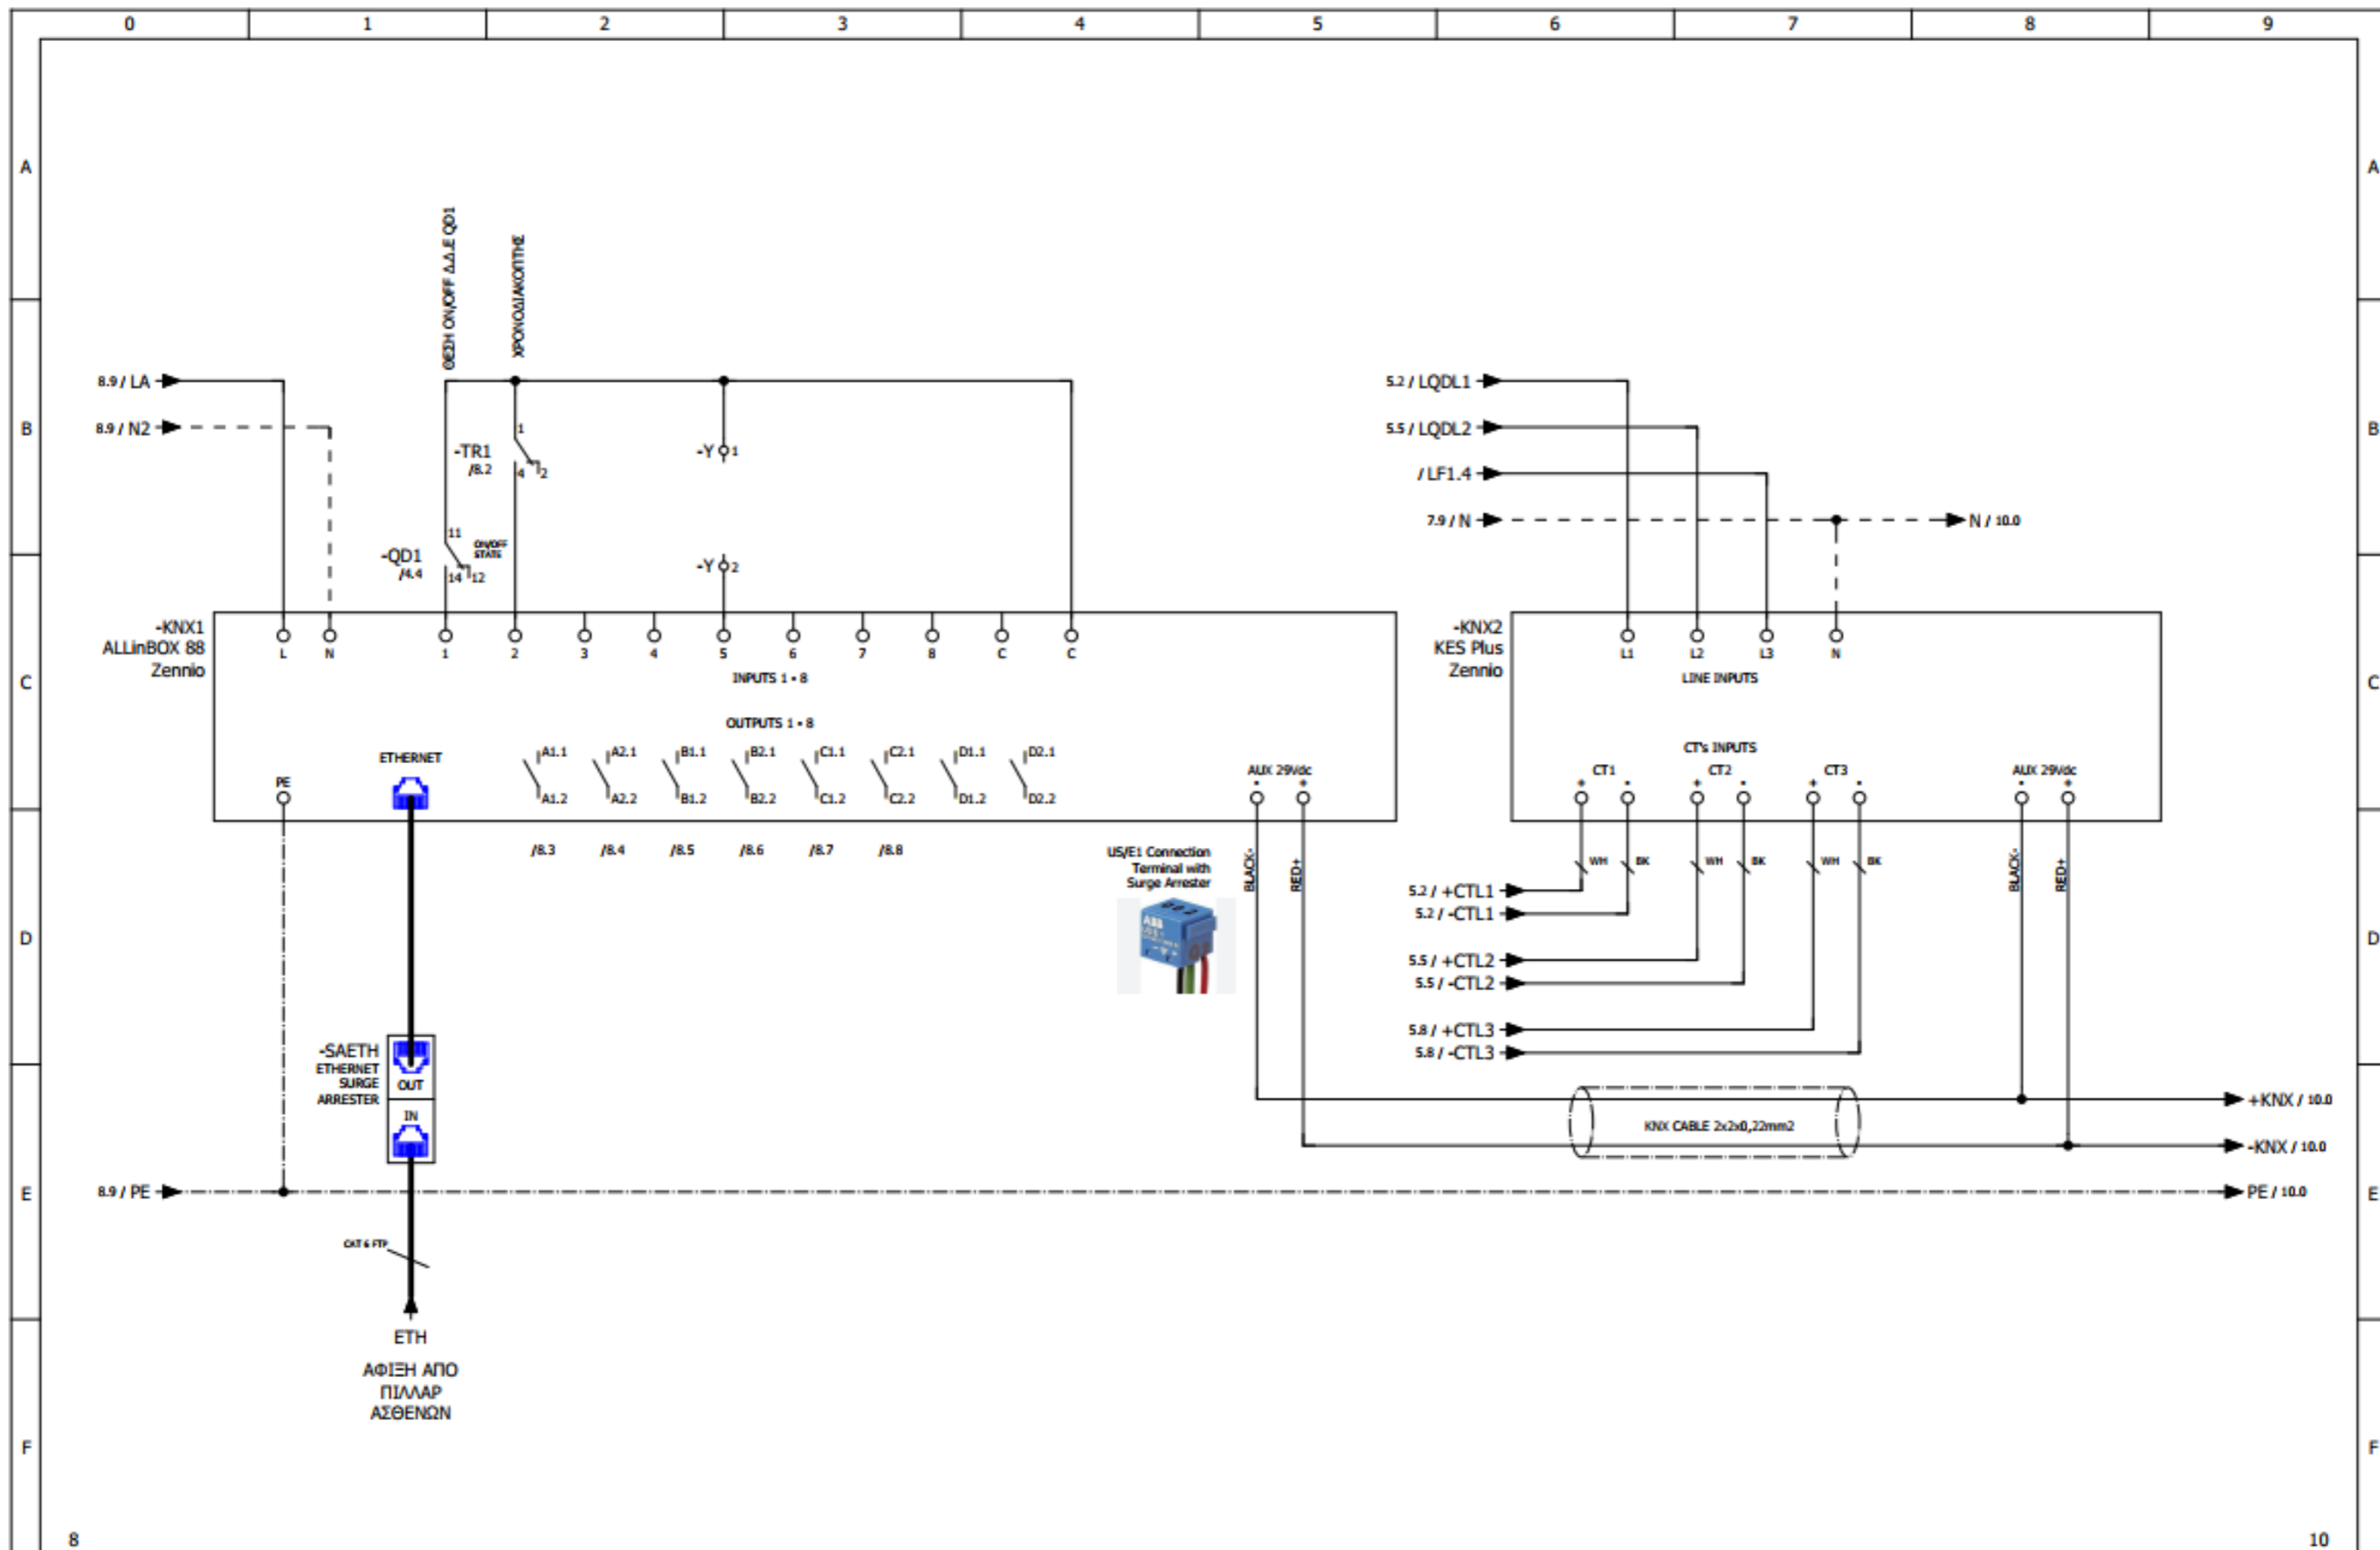


		Designed C.CHRISOSTOMIDIS		Customer: BI AUTOMATIONS	Page description: ΑΥΤΟΜΑΤΙΣΜΟΣ	Panel: ΠΙΝΑΚΑΣ ΠΥΛΩΝΑΣ ΦΩΤΙΣΜΟΥ Νο49		Function: =	
		Checked C.CHRISOSTOMIDIS				Panel serial number: ---		Location: +	
		Approved C.CHRISOSTOMIDIS				Doc No: ---		Structure: &	
Revision	Date	Description	Date	20/2/2024	Project: ΟΡΓΑΝΙΣΜΟΣ ΛΙΜΕΝΟΣ ΘΕΣΣΑΛΟΝΙΚΗΣ	Order No: ---	Page: 9		Sheet / Out of: 9 / 12

SEPractiques reserves all rights in this document and the information contained therein. Reproduction, use or disclosure to third parties without express authority is strictly forbidden.

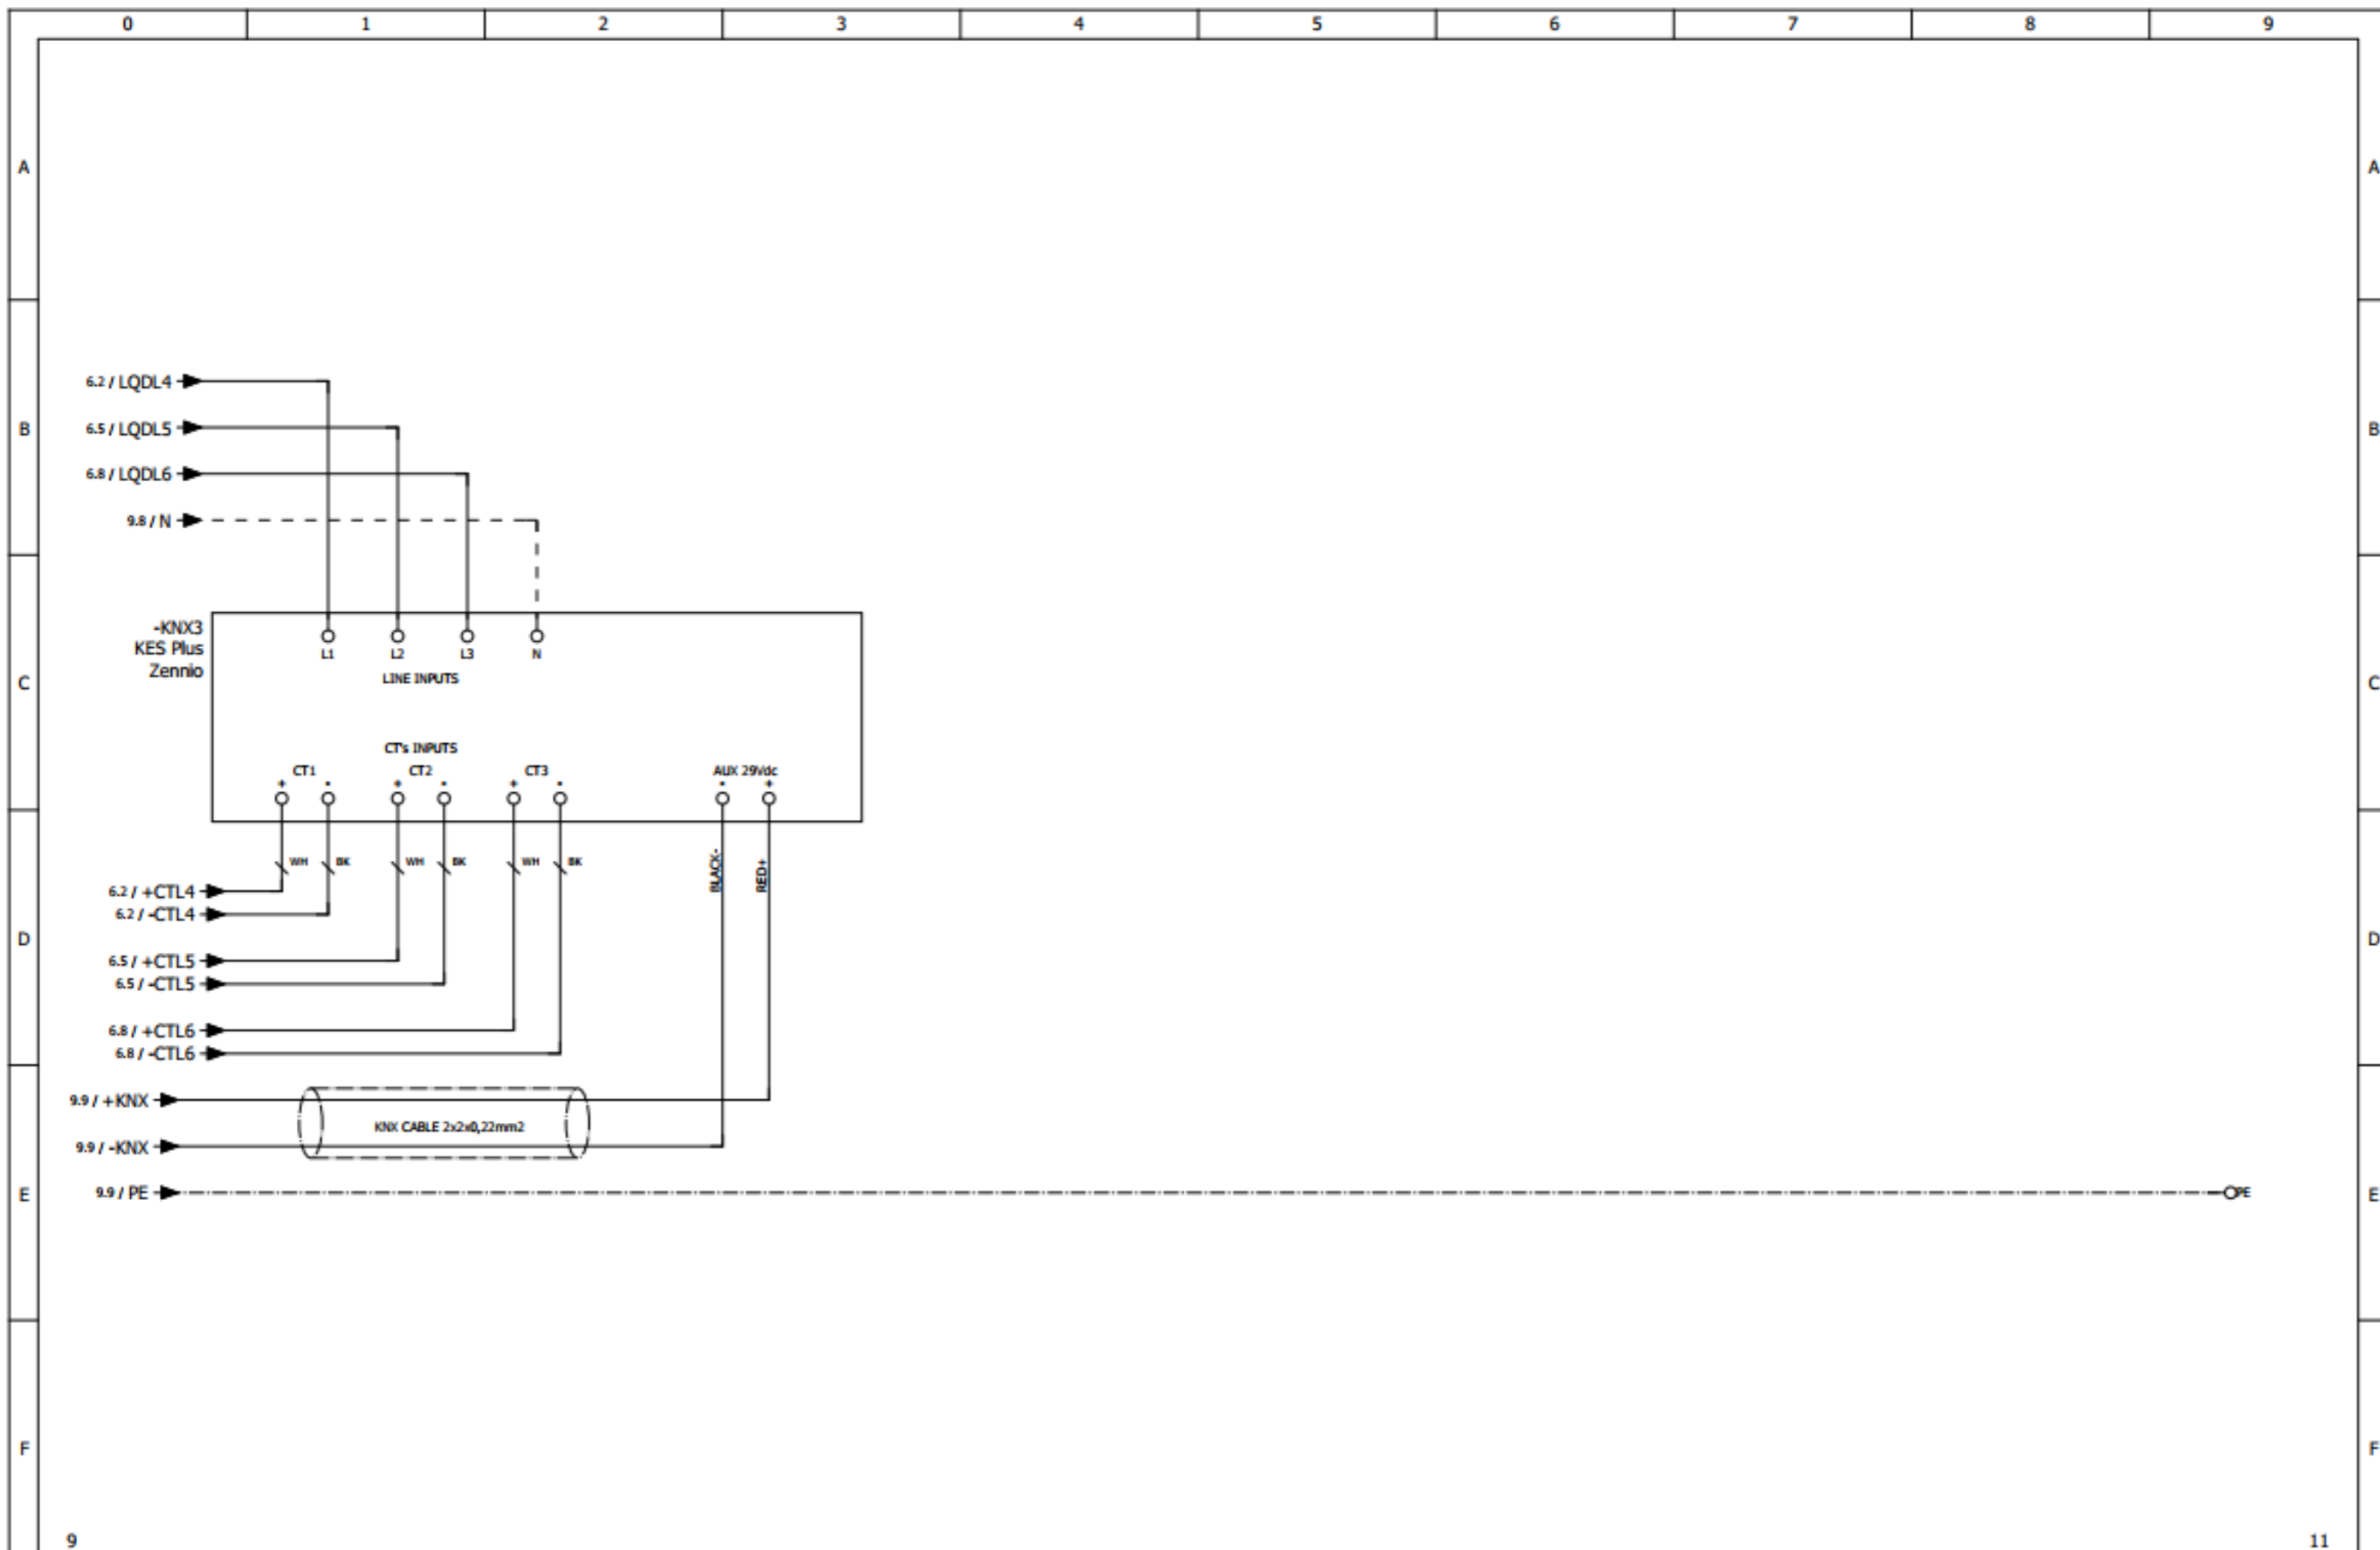

				Customer: BI AUTOMATIONS		Page description: ΑΥΤΟΜΑΤΙΣΜΟΣ		Panel: ΠΙΝΑΚΑΣ ΠΥΛΩΝΑΣ ΦΩΤΙΣΜΟΥ Νο49		Function: =	
		Designed C.CHRISOSTOMIDIS		Project: ΟΡΓΑΝΙΣΜΟΣ ΑΙΜΕΝΟΣ ΘΕΣΣΑΛΟΝΙΚΗΣ				Panel serial number: ---		Location: +	
		Checked C.CHRISOSTOMIDIS						Doc No: ---		Structure: &	
		Approved C.CHRISOSTOMIDIS						Order No: ---		Page: 10	
Revision		Date		Date		20/2/2024		Contract No: ---		Sheet / Out of: 10 / 12	

SBTechniques reserves all rights in this document and the information contained therein. Reproduction, use or disclosure to third parties without express authority is strictly forbidden.

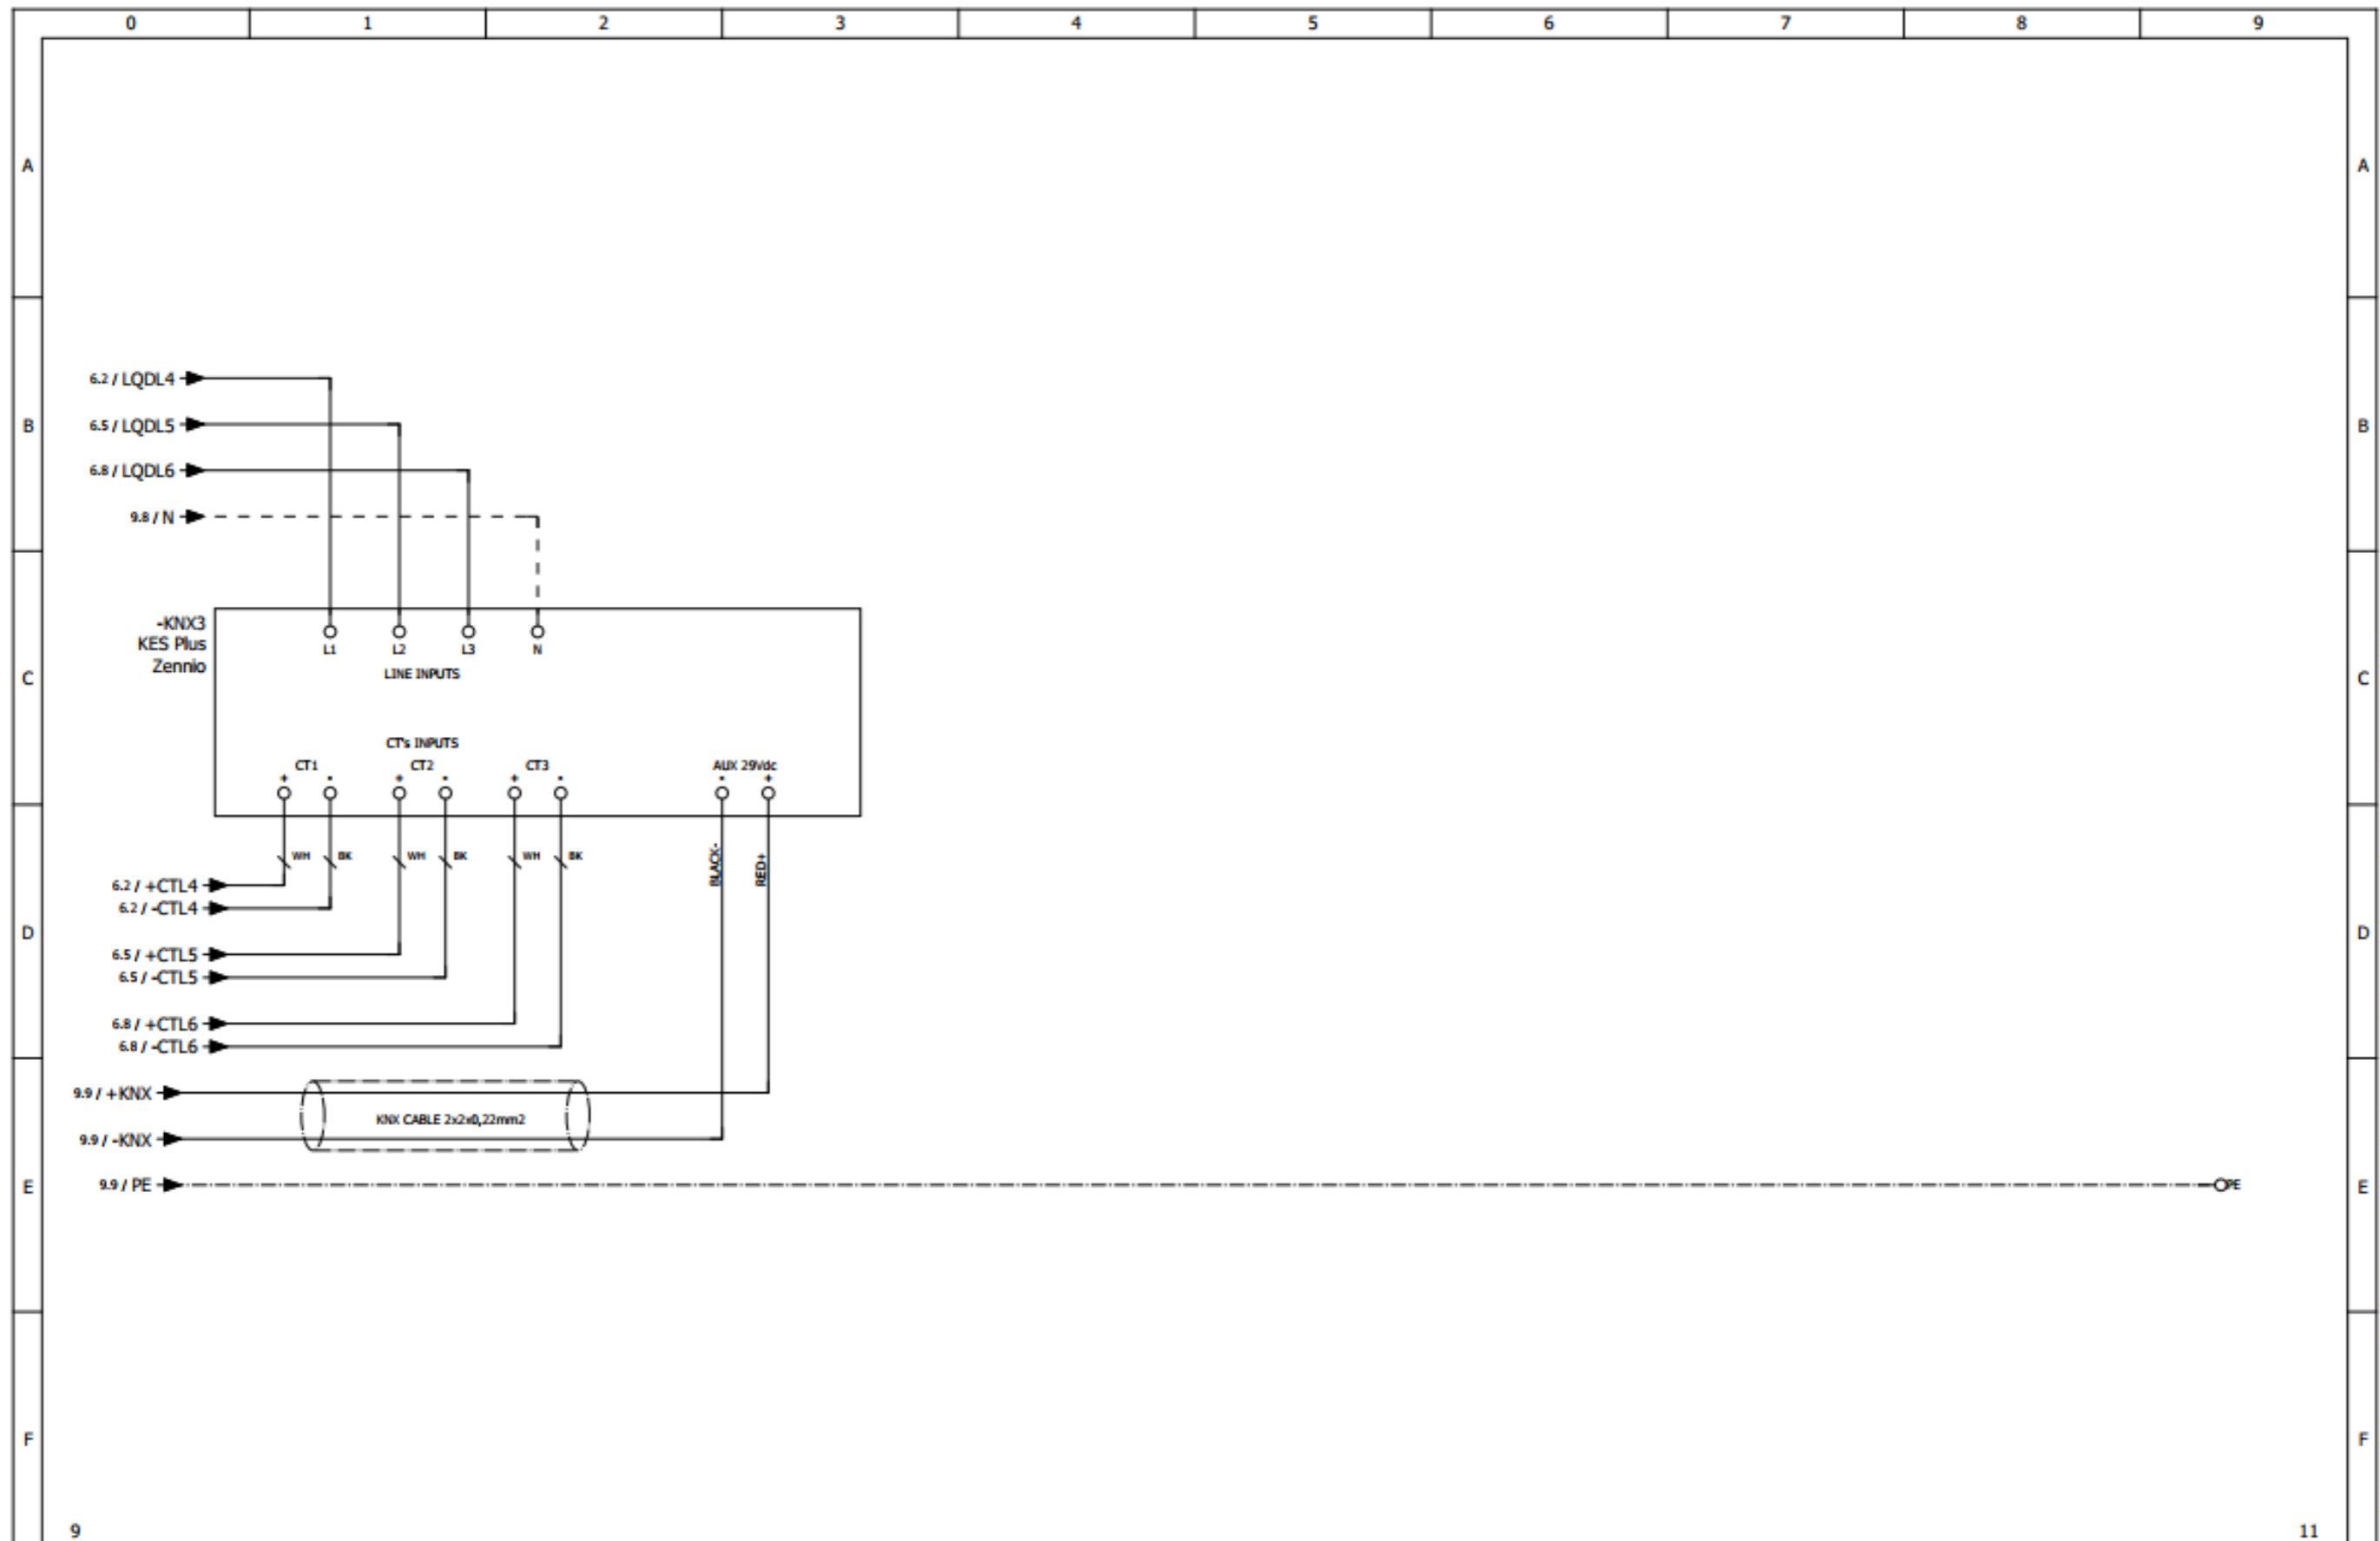

9				
		Designed	C.CHRISOSTOMIDIS	
		Checked	C.CHRISOSTOMIDIS	
		Approved	C.CHRISOSTOMIDIS	
Revision	Date	Description	Date	20/2/2024


Customer:
BI AUTOMATIONS

Project:
ΟΡΓΑΝΙΣΜΟΣ ΛΙΜΕΝΟΣ ΘΕΣΣΑΛΟΝΙΚΗΣ

Page description:
ΑΥΤΟΜΑΤΙΣΜΟΣ

Panel: ΠΙΝΑΚΑΣ ΠΥΛΩΝΑΣ ΘΕΤΙΣΜΟΥ Νο49	Function: =
Panel serial number: ---	Location: +
Doc No: ---	Structure: &
Order No: ---	Page: 10
Contract No: ---	Sheet / Out of: 10 / 12

SEBtechniques reserves all rights in this document and the information contained therein. Reproduction, use or disclosure to third parties without express authority is strictly forbidden.

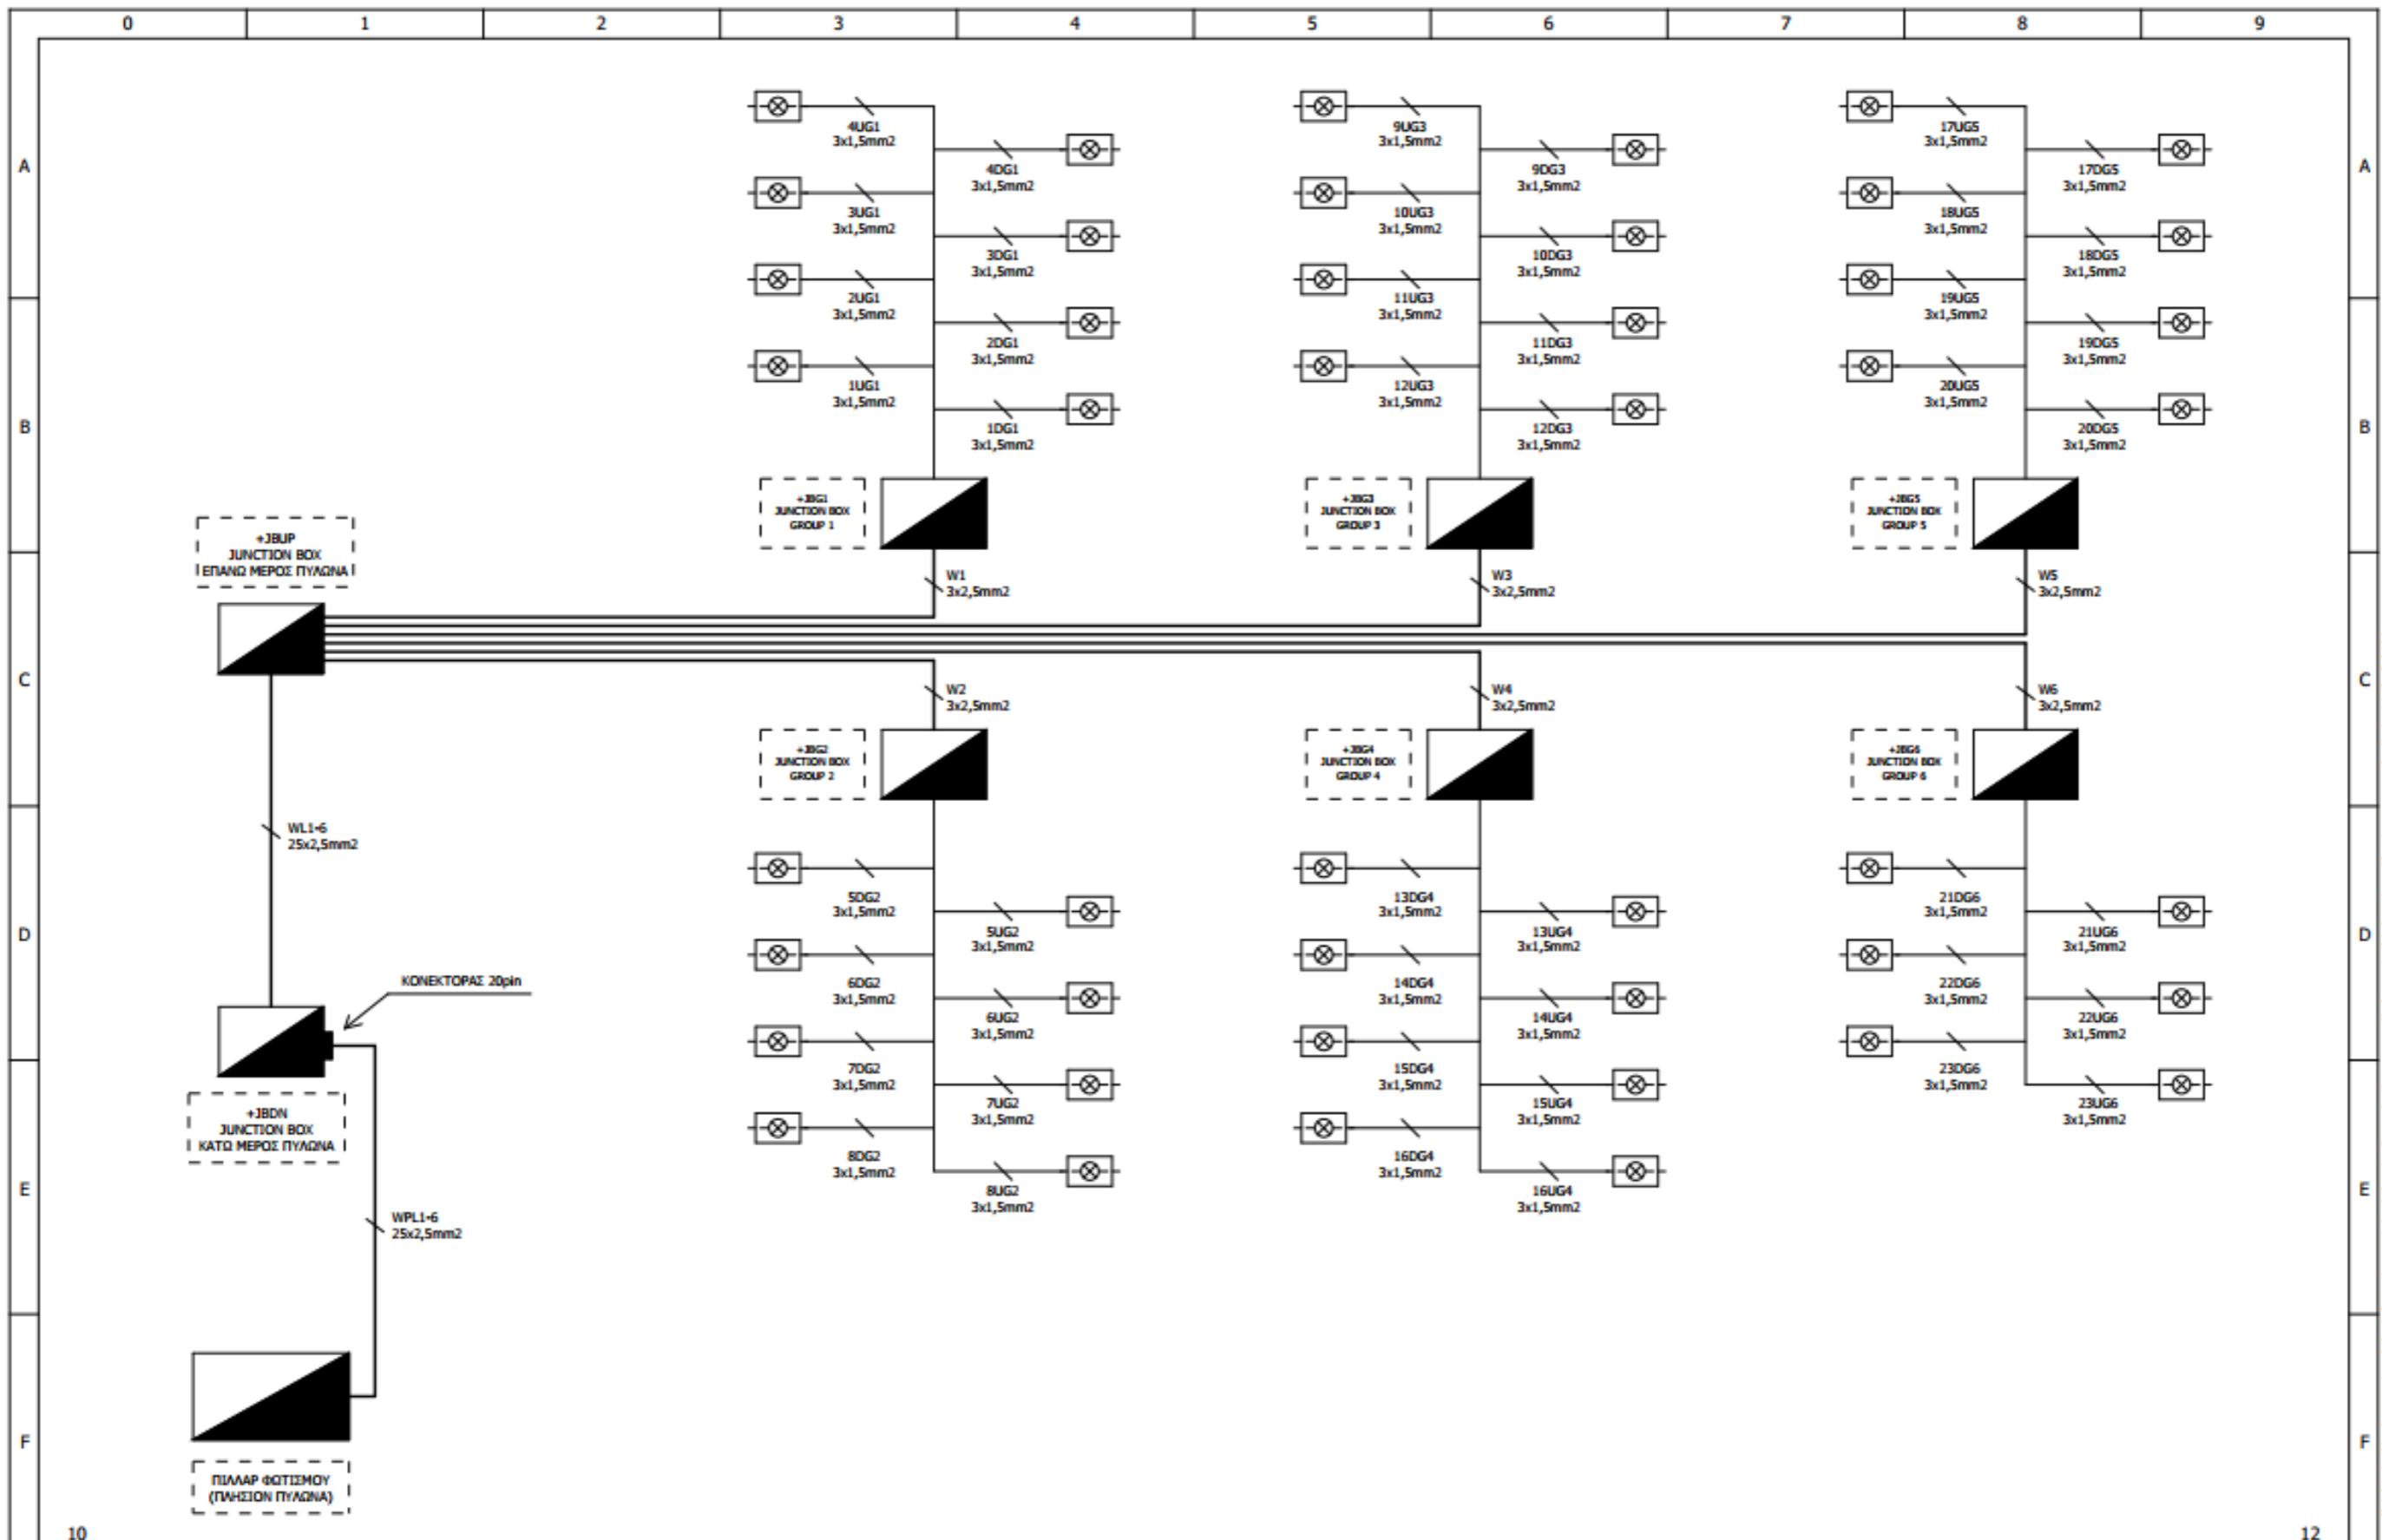


10

12

Revision	Date	Description	Designed	C.CHRISOSTOMIDIS	Customer: BI AUTOMATIONS	Page description: ΣΧΗΜΑΤΙΚΟ ΔΙΑΓΡΑΜΜΑ ΤΟΠΟΛΟΓΙΑΣ ΦΩΤΙΣΤΙΚΩΝ	Panel:	ΠΙΝΑΚΑΣ ΠΥΛΩΝΑΣ ΦΩΤΙΣΜΟΥ Νο49	Function:	=		
			Checked	C.CHRISOSTOMIDIS			Project:	ΟΡΓΑΝΙΣΜΟΣ ΛΙΜΕΝΟΣ ΘΕΣΣΑΛΟΝΙΚΗΣ	Panel serial number:	---	Location:	+
			Approved	C.CHRISOSTOMIDIS			Date:	20/2/2024	Doc No:	---	Structure:	8
							Order No:	---	Page:	11		
							Contract No:	---	Sheet / Out of:	11 / 12		


SBProuktives reserves all rights in this document and the information contained therein. Reproduction, use or disclosure to third parties without express authority is strictly forbidden.

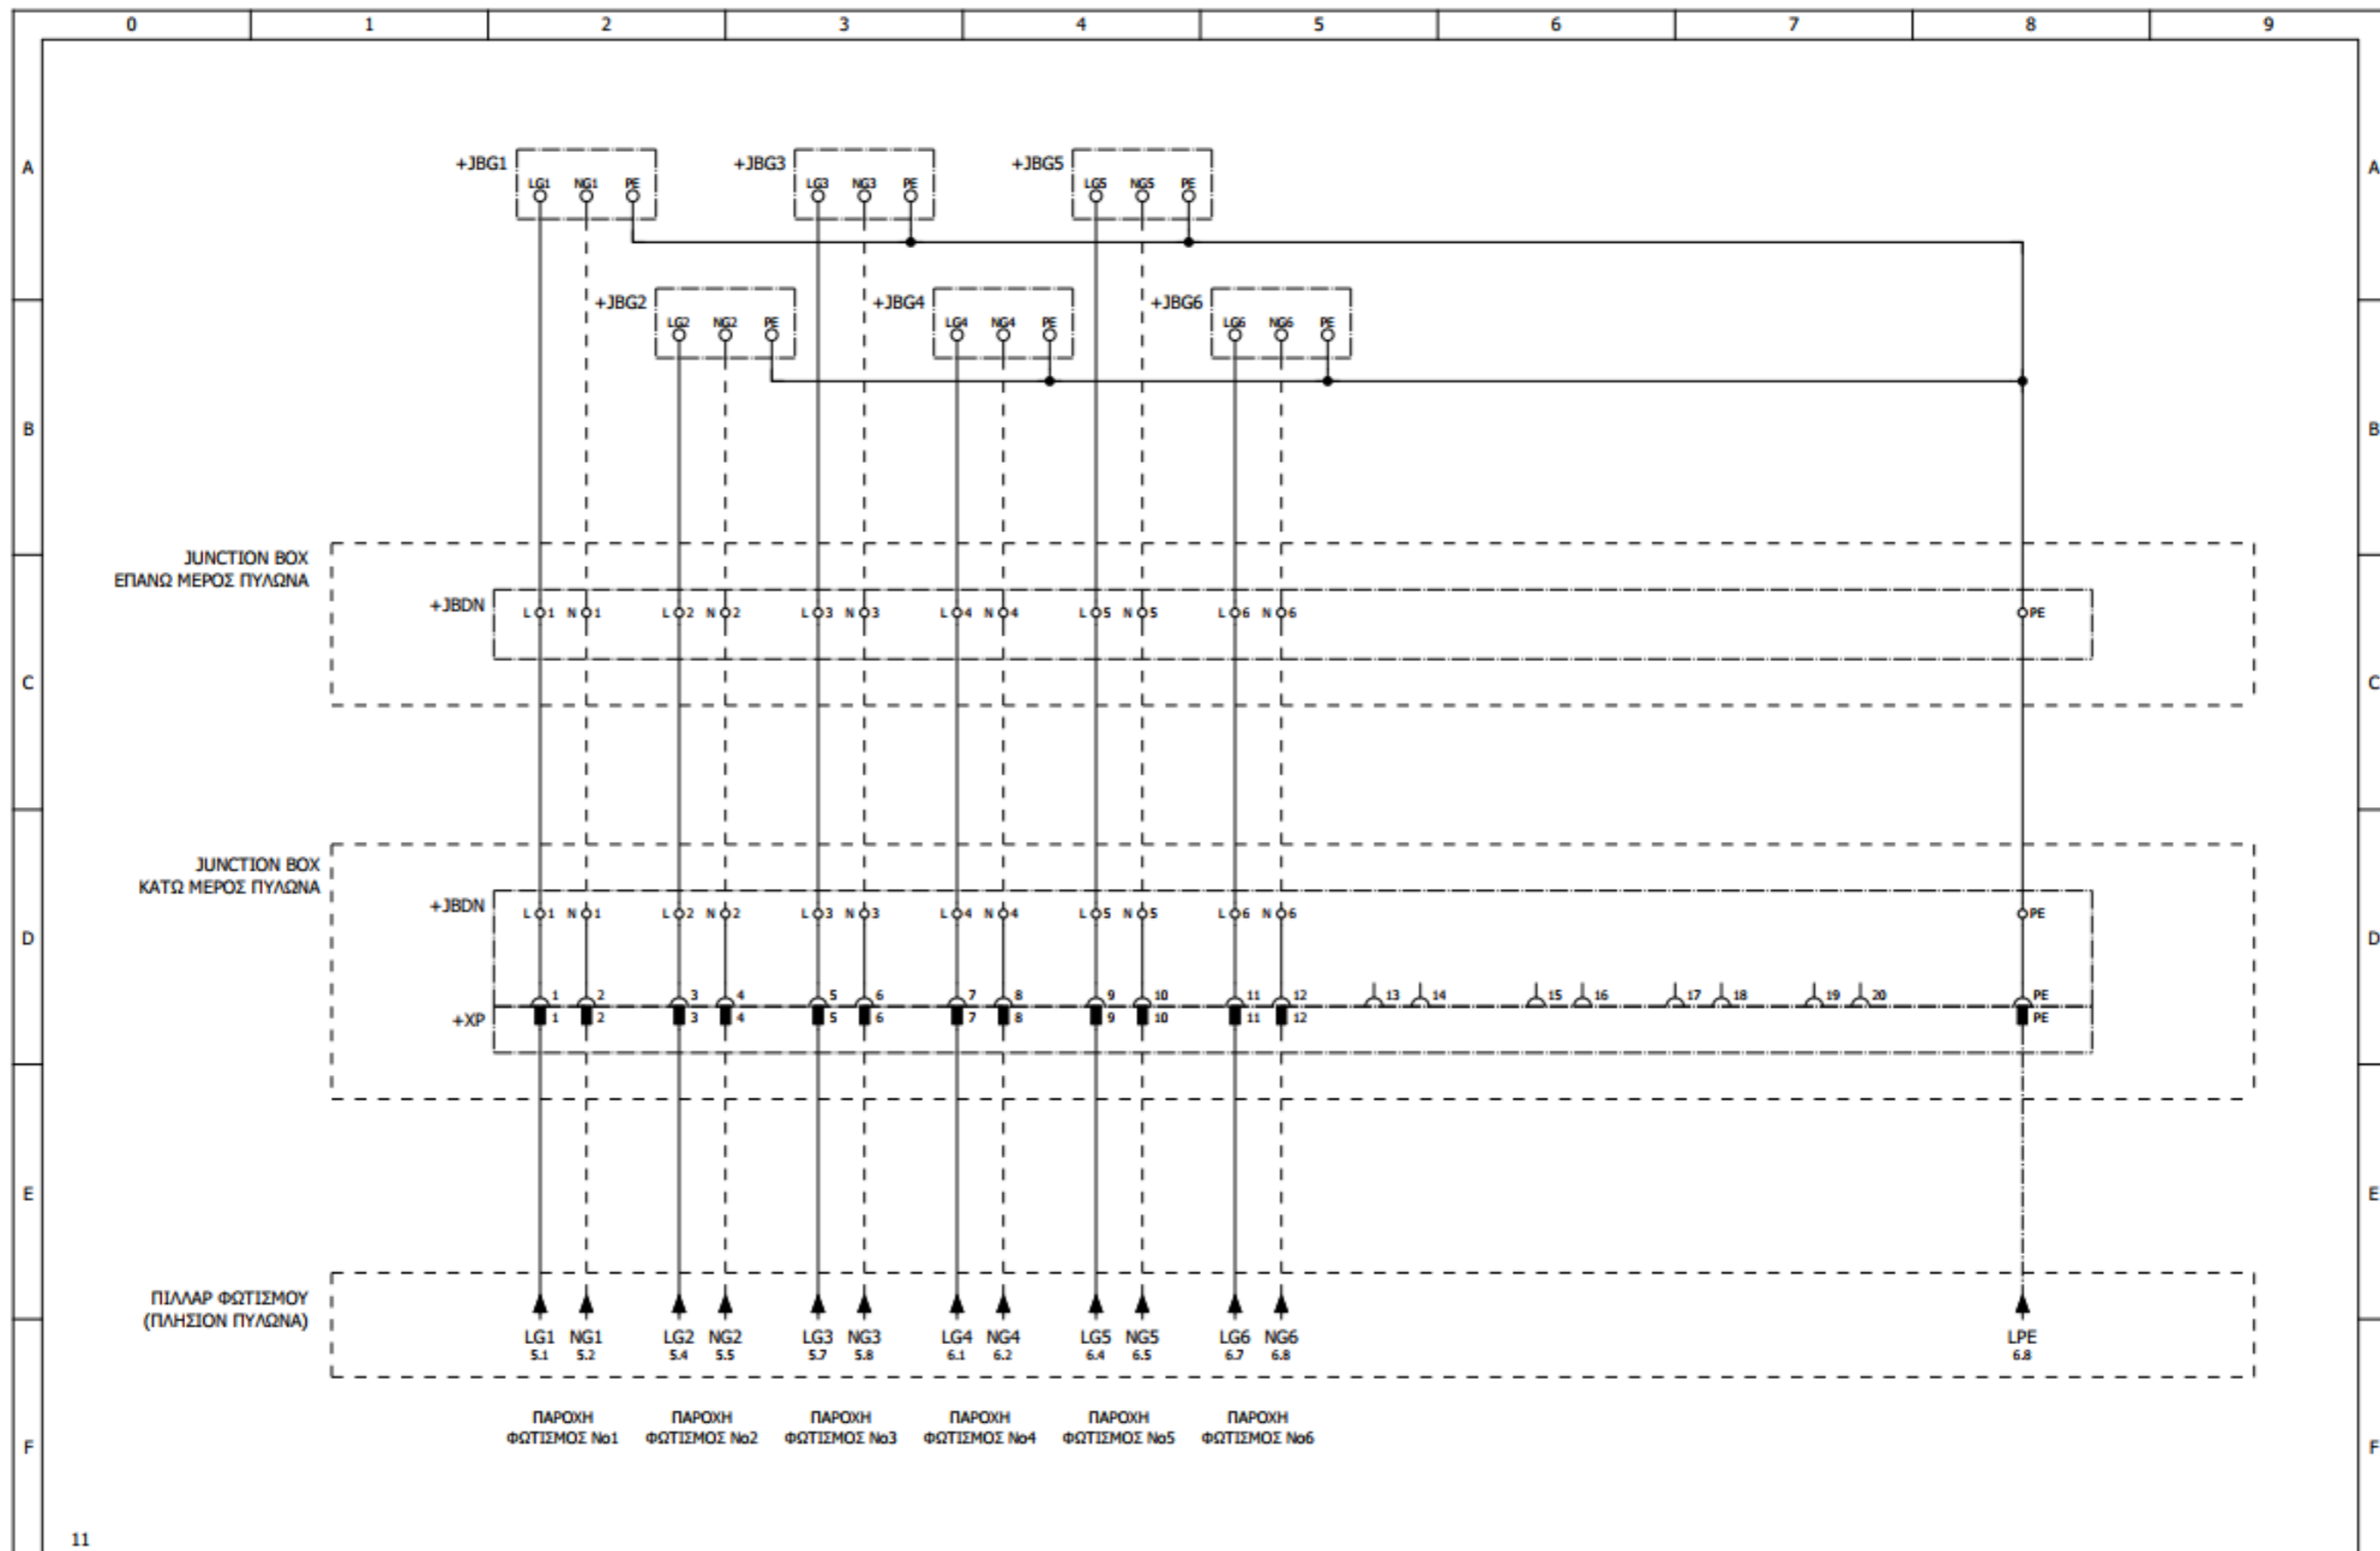

11

		Designed C.CHRISOSTOMIDIS		Customer: BI AUTOMATIONS	Page description: ΣΧΗΜΑΤΙΚΟ	Panel: ΠΙΝΑΚΑΣ ΠΥΛΩΝΑΣ ΦΩΤΙΣΜΟΥ Νο49		Function: =	
		Checked C.CHRISOSTOMIDIS				Panel serial number: ---		Location: +	
		Approved C.CHRISOSTOMIDIS				Doc No: ---		Structure: &	
Revision	Date	Description	Date	20/2/2024	Project: ΟΡΓΑΝΙΣΜΟΣ ΛΙΜΕΝΟΣ ΘΕΣΣΑΛΟΝΙΚΗΣ	Order No: ---	Page: 12		
						Contract No: ---	Sheet / Out of: 12 / 12		

SBTechniques reserves all rights in this document and the information contained therein. Reproduction, use or disclosure to third parties without express authority is strictly forbidden.

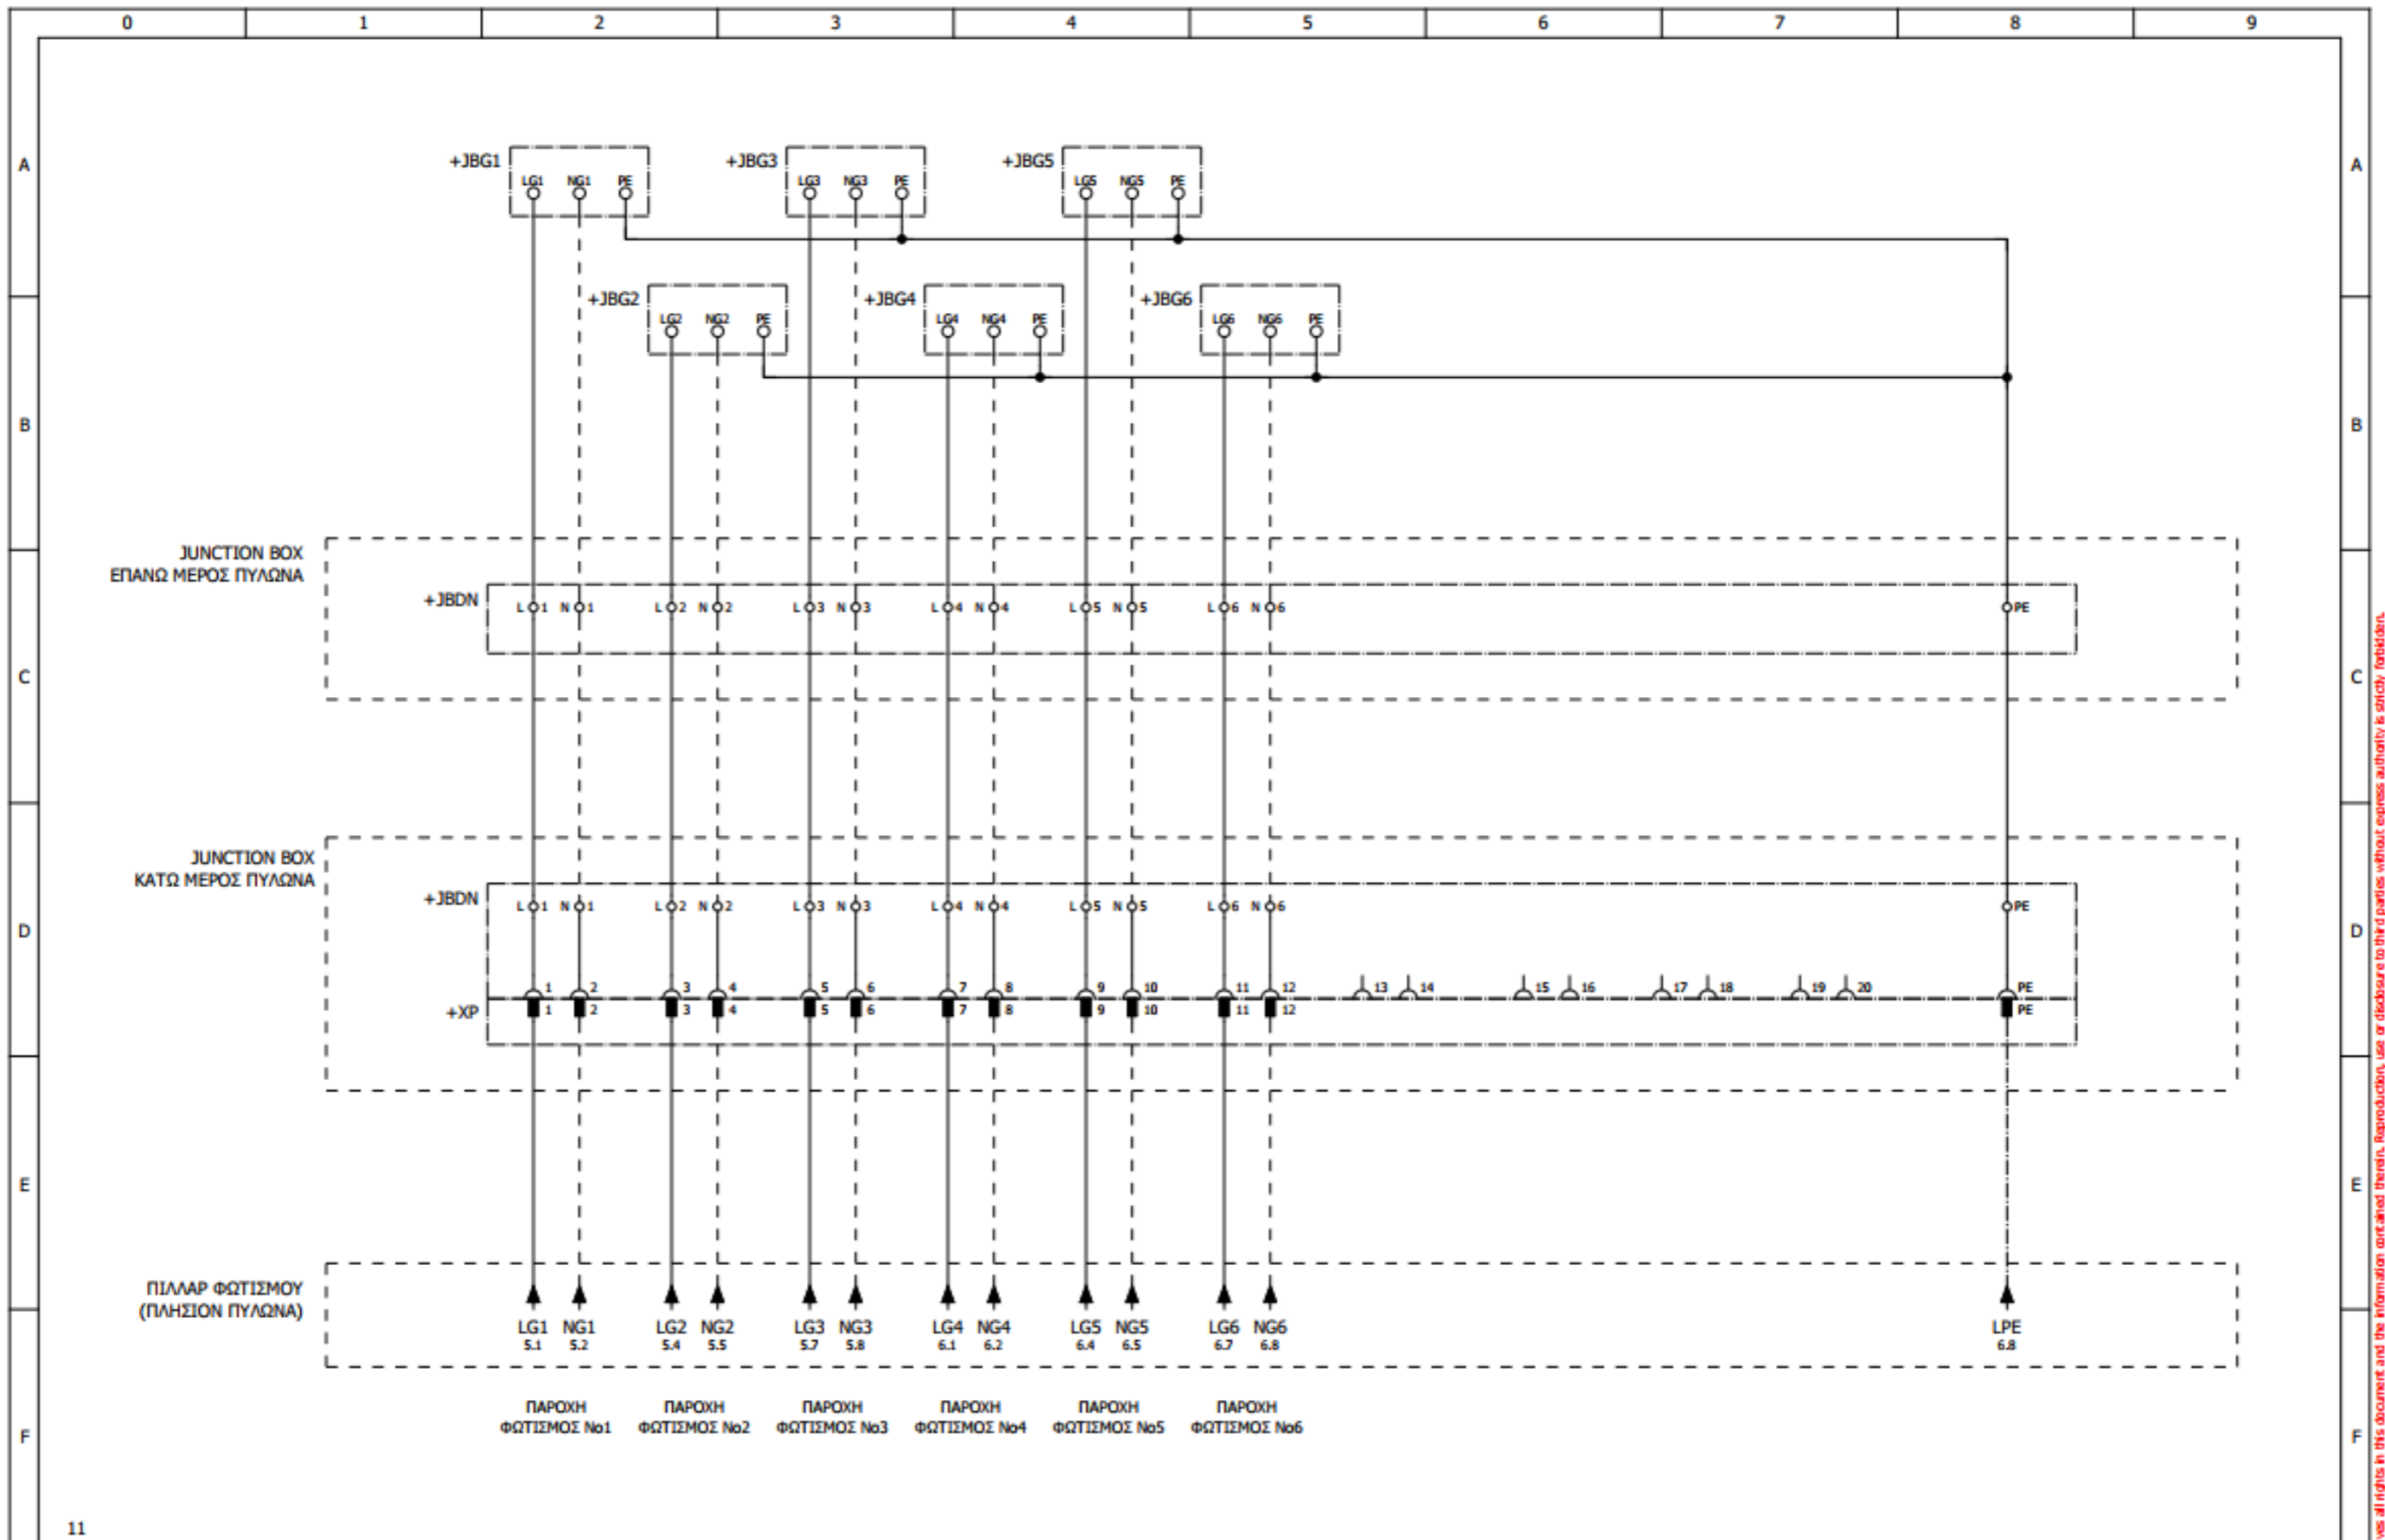

11

Designed	C.CHRISOSTOMIDIS	Customer:	BI AUTOMATIONS	Page description:	ΠΑΝΑΚΑΣ ΠΥΛΩΝΑΣ ΦΩΤΙΣΜΟΥ Νο49	Function:	=
Checked	C.CHRISOSTOMIDIS	Project:	ΟΡΓΑΝΙΣΜΟΣ ΛΙΜΕΝΟΣ ΘΕΣΣΑΛΟΝΙΚΗΣ	ΣΧΗΜΑΤΙΚΟ	Panel serial number: ---	Location:	+
Approved	C.CHRISOSTOMIDIS				Doc No: ---	Structure:	&
Revision	Date	Description	Date	20/2/2024	Order No: ---	Page:	12
					Contract No: ---	Sheet / Out of:	12 / 12

SBPtechniques reserves all rights in this document and the information contained therein. Reproduction, use or disclosure to third parties without express authority is strictly forbidden.