

ΑΡΙΘΜΟΣ ΠΥΛΩΝΑ	53
ΑΡΙΘΜΟΣ ΦΩΤΙΣΤΙΚΩΝ	46
ΗΜΕΡΟΜΗΝΙΑ ΣΥΝΤΗΡΗΣΗΣ	26/02/2024




ΠΙΝΑΚΑΣ ΑΝΤΙΣΤΟΙΧΗΣΗΣ-ΣΗΜΑΝΣΗΣ

Φωτιστικό	Group	Κλέμμα-Πίνακας Στεφάνης	Pin-Out Φίσας (24-Pin)	Κλέμμα-Πίνακας εντός Πυλώνα	Κλέμμα Κεντρικού Πίνακα
1UG1	1	11	12	11	11
1DG1	1	11	12	11	11
2UG1	1	11	12	11	11
2DG1	1	11	12	11	11
3UG1	1	11	12	11	11
3DG1	1	11	12	11	11
4UG1	1	11	12	11	11
4DG1	1	11	12	11	11
5UG2	2	22	34	22	22
5DG2	2	22	34	22	22
6UG2	2	22	34	22	22
6DG2	2	22	34	22	22
7UG2	2	22	34	22	22
7DG2	2	22	34	22	22
8UG2	2	22	34	22	22
8DG2	2	22	34	22	22
9UG3	3	33	56	33	33
9DG3	3	33	56	33	33
10UG3	3	33	56	33	33
10DG3	3	33	56	33	33
11UG3	3	33	56	33	33
11DG3	3	33	56	33	33
12UG3	3	33	56	33	33
12DG3	3	33	56	33	33


Φωτιστικό	Group	Κλέμμα-Πίνακας Στεφάνης	Pin-Out Φίσας (24-Pin)	Κλέμμα-Πίνακας εντός Πυλώνα	Κλέμμα Κεντρικού Πίνακα
13UG4	4	44	78	44	44
13DG4	4	44	78	44	44
14UG4	4	44	78	44	44
14DG4	4	44	78	44	44
15UG4	4	44	78	44	44
15DG4	4	44	78	44	44
16UG4	4	44	78	44	44
16DG4	4	44	78	44	44
17UG4	5	55	9-10	55	55
17DG5	5	55	9-10	55	55
18UG5	5	55	9-10	55	55
18DG5	5	55	9-10	55	55
19UG5	5	55	9-10	55	55
19DG5	5	55	9-10	55	55
20UG5	5	55	9-10	55	55
20DG5	5	55	9-10	55	55
21UG6	6	66	11-12	66	66
21DG6	6	66	11-12	66	66
22UG6	6	66	11-12	66	66
22DG6	6	66	11-12	66	66
23UG6	6	66	11-12	66	66
23DG6	6	66	11-12	66	66

- Η αρίθμηση των φωτιστικών ξεκινάει από το κεντρικό κουτί της στεφάνης (inox) δεξιόστροφα με τη φορά του ρολογιού.
Π.χ. 1UG1 → Φωτιστικό Ν° 1 αριστερά του κουτιού, UP, ανήκει στο Group 1.

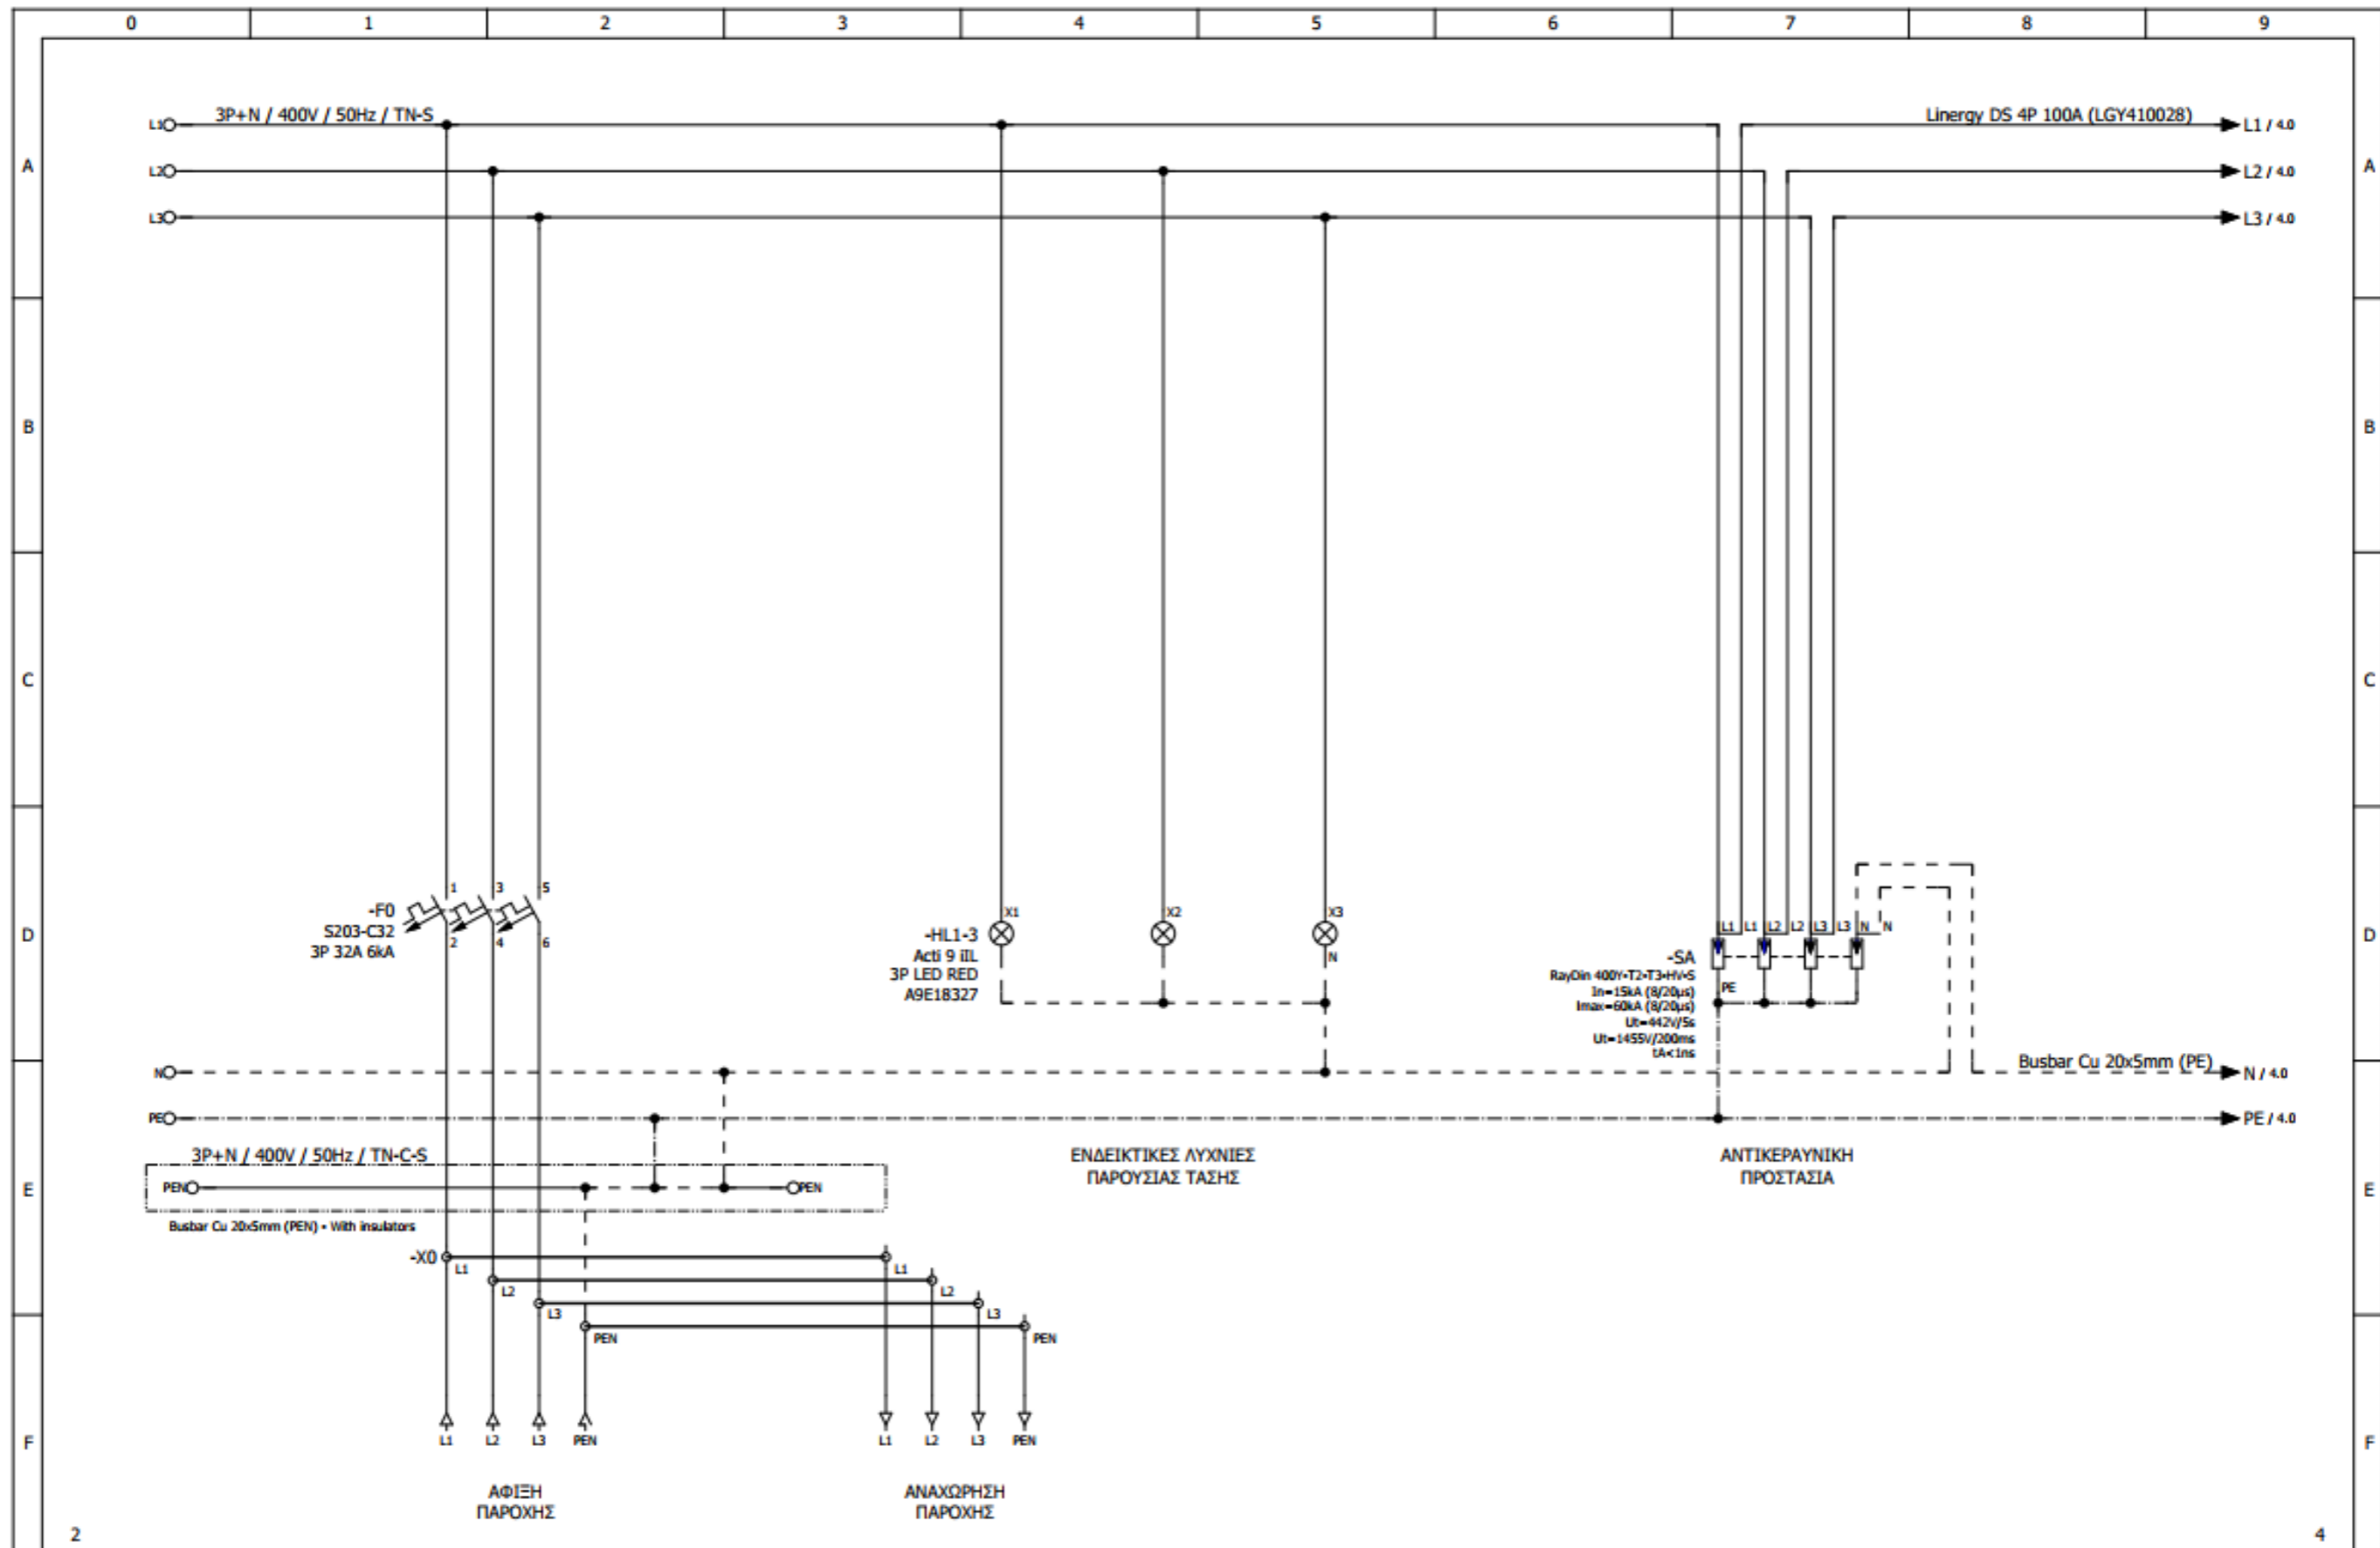


		Designed C.CHRISOSTOMIDIS		Customer: BI AUTOMATIONS	Page description: ΕΙΣΟΔΟΣ ΠΑΡΟΧΗΣ	Panel: ΠΙΝΑΚΑΣ ΠΥΛΩΝΑΣ ΦΩΤΙΣΜΟΥ Νο19		Function: =	
		Checked C.CHRISOSTOMIDIS				Panel serial number: ---		Location: +	
		Approved C.CHRISOSTOMIDIS				Doc No: ---		Structure: &	
Revision	Date	Description	Date	20/2/2024	Project: ΟΡΓΑΝΙΣΜΟΣ ΛΙΜΕΝΟΣ ΘΕΣΣΑΛΟΝΙΚΗΣ	Order No: ---	Page: 3		
						Contract No: ---	Sheet / Out of: 3 / 12		

SEProtechnics reserves all rights in this document and the information contained therein. Reproduction, use or disclosure to third parties without express authority is strictly forbidden.

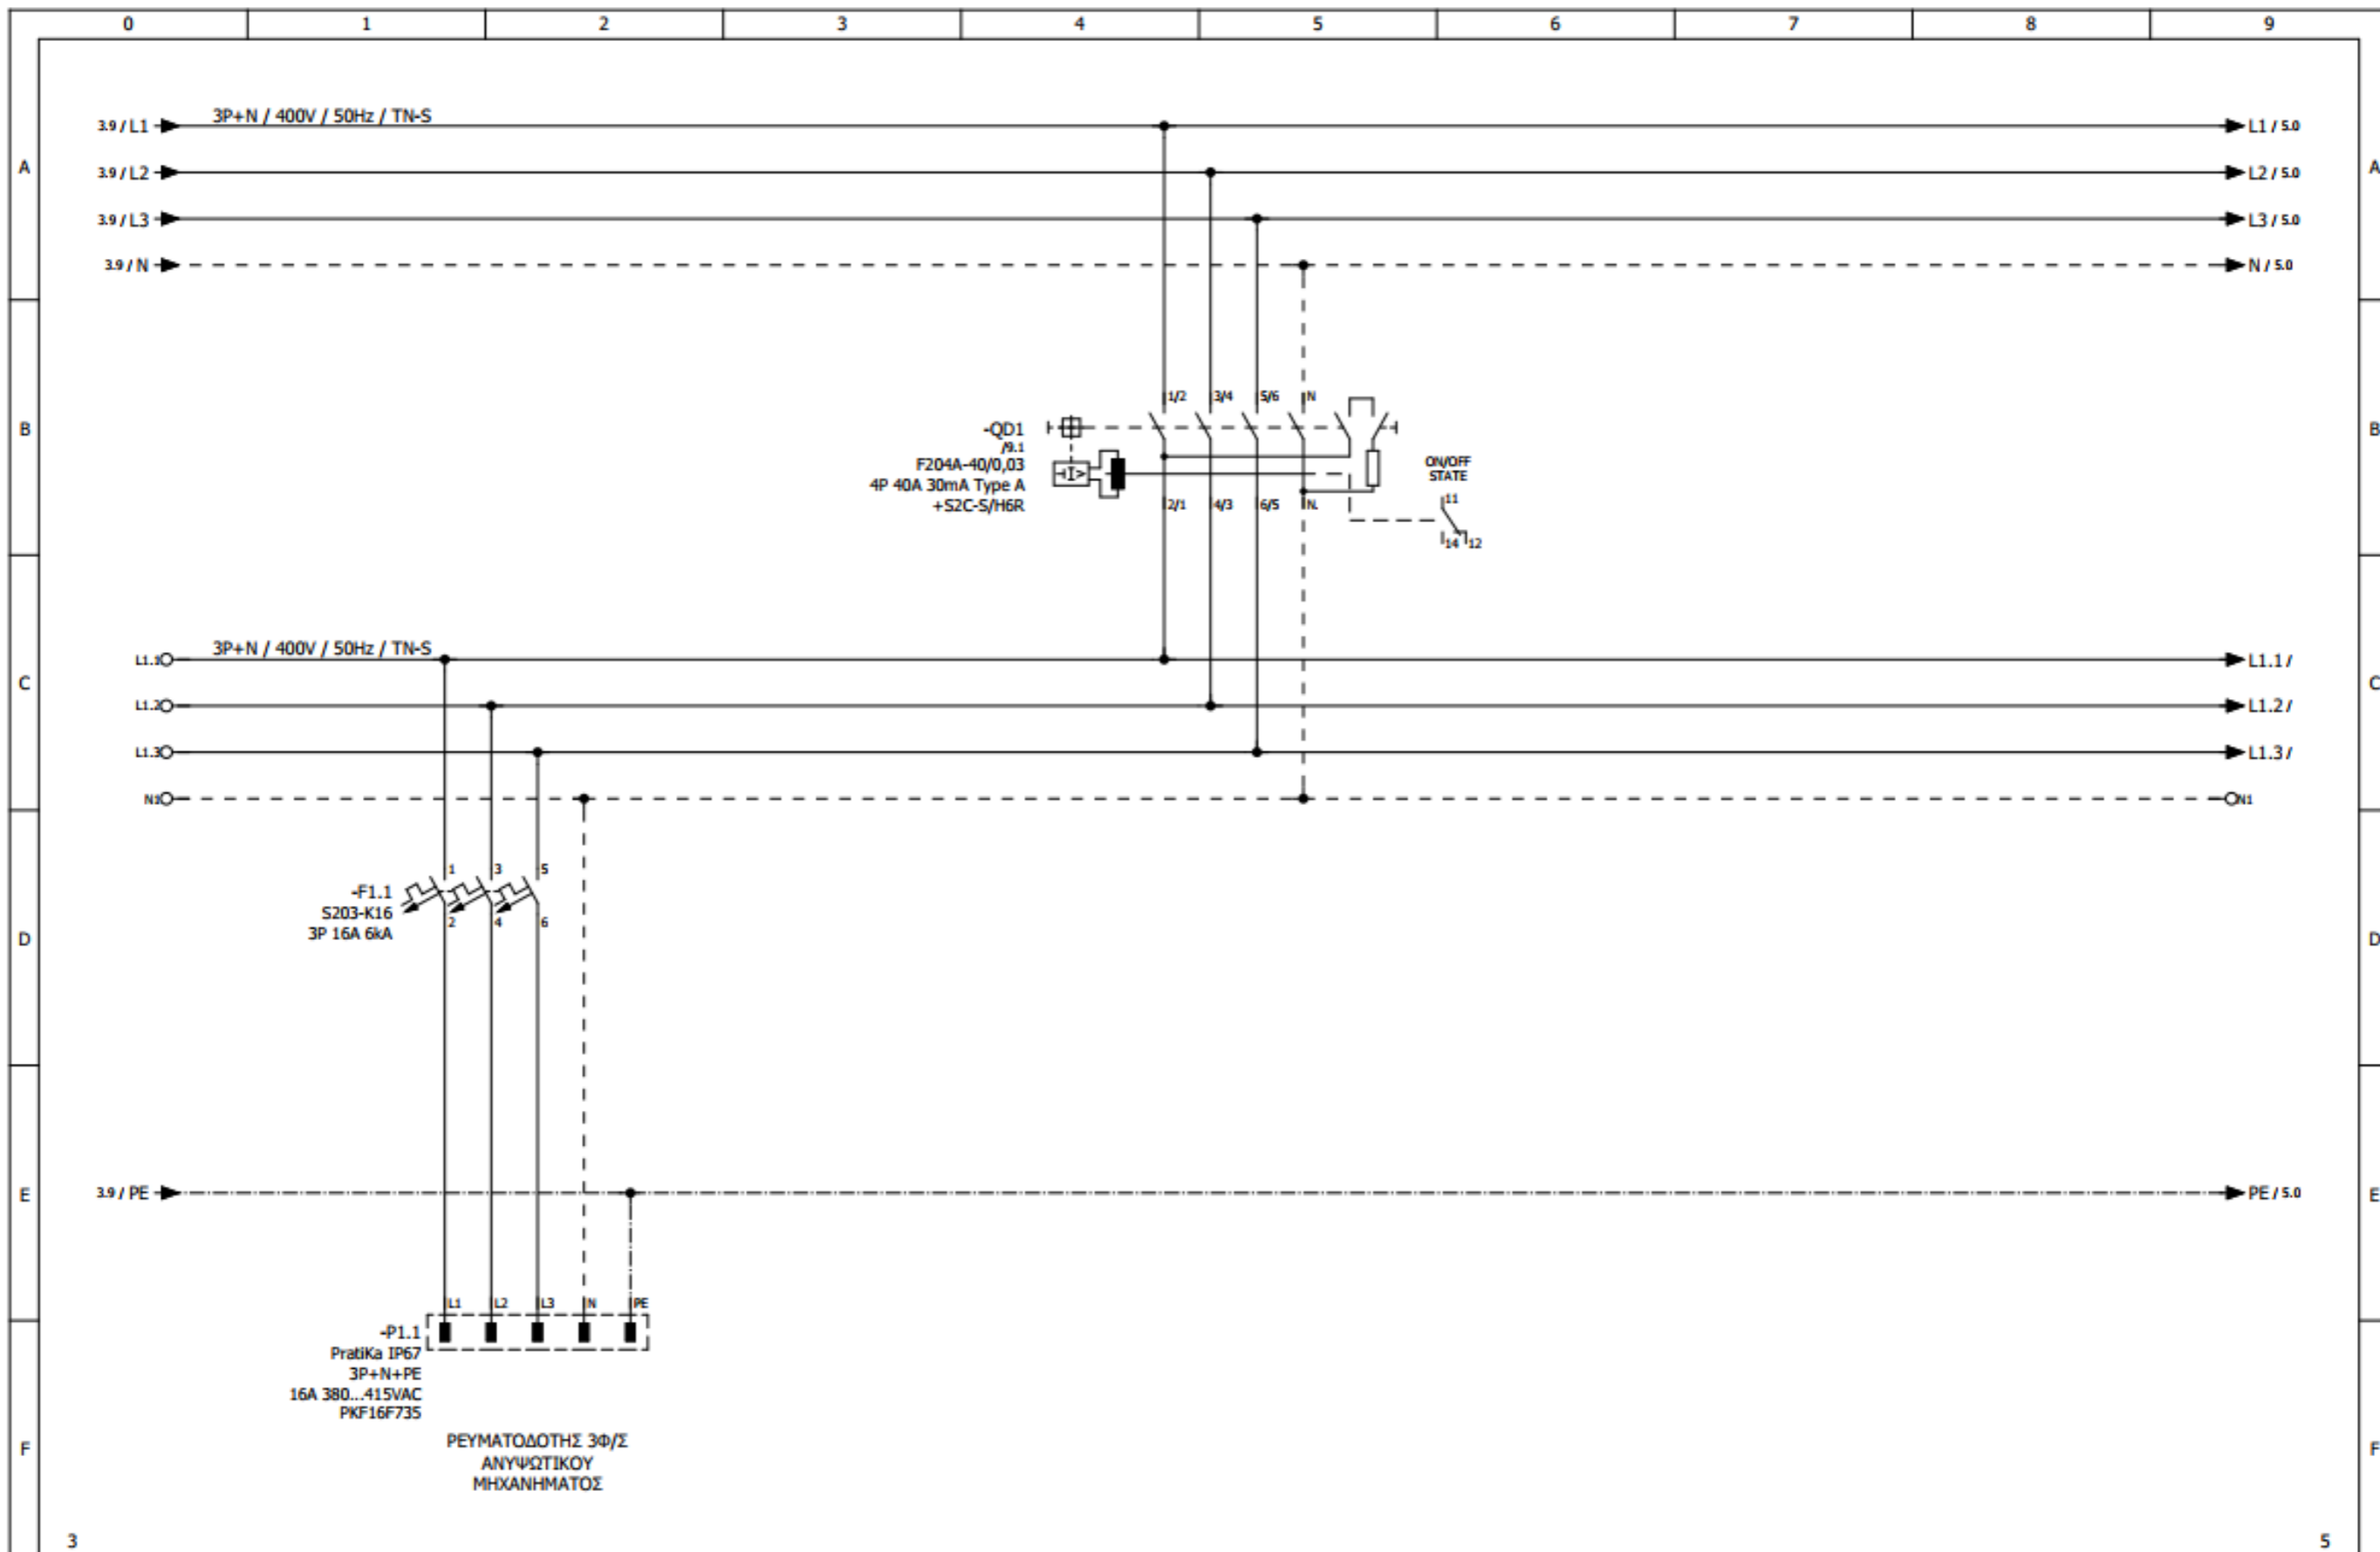


3		5		Customer: BI AUTOMATIONS		Page description: ΚΥΚΛΩΜΑ ΙΣΧΥΟΣ		Panel: ΠΙΝΑΚΑΣ ΠΥΛΩΝΑΣ ΦΩΤΙΣΜΟΥ Νο49		Function: =	
		Designed C.CHRISOSTOMIDIS		Project: ΟΡΓΑΝΙΣΜΟΣ ΛΙΜΕΝΟΣ ΘΕΣΣΑΛΟΝΙΚΗΣ				Panel serial number: ---		Location: +	
		Checked C.CHRISOSTOMIDIS						Doc No: ---		Structure: &	
		Approved C.CHRISOSTOMIDIS						Order No: ---		Page: 4	
Revision		Date		Date		20/2/2024		Contract No: ---		Sheet / Out of: 4 / 12	

SEBtechniques reserves all rights in this document and the information contained therein. Reproduction, use or disclosure to third parties without express authority is strictly forbidden.

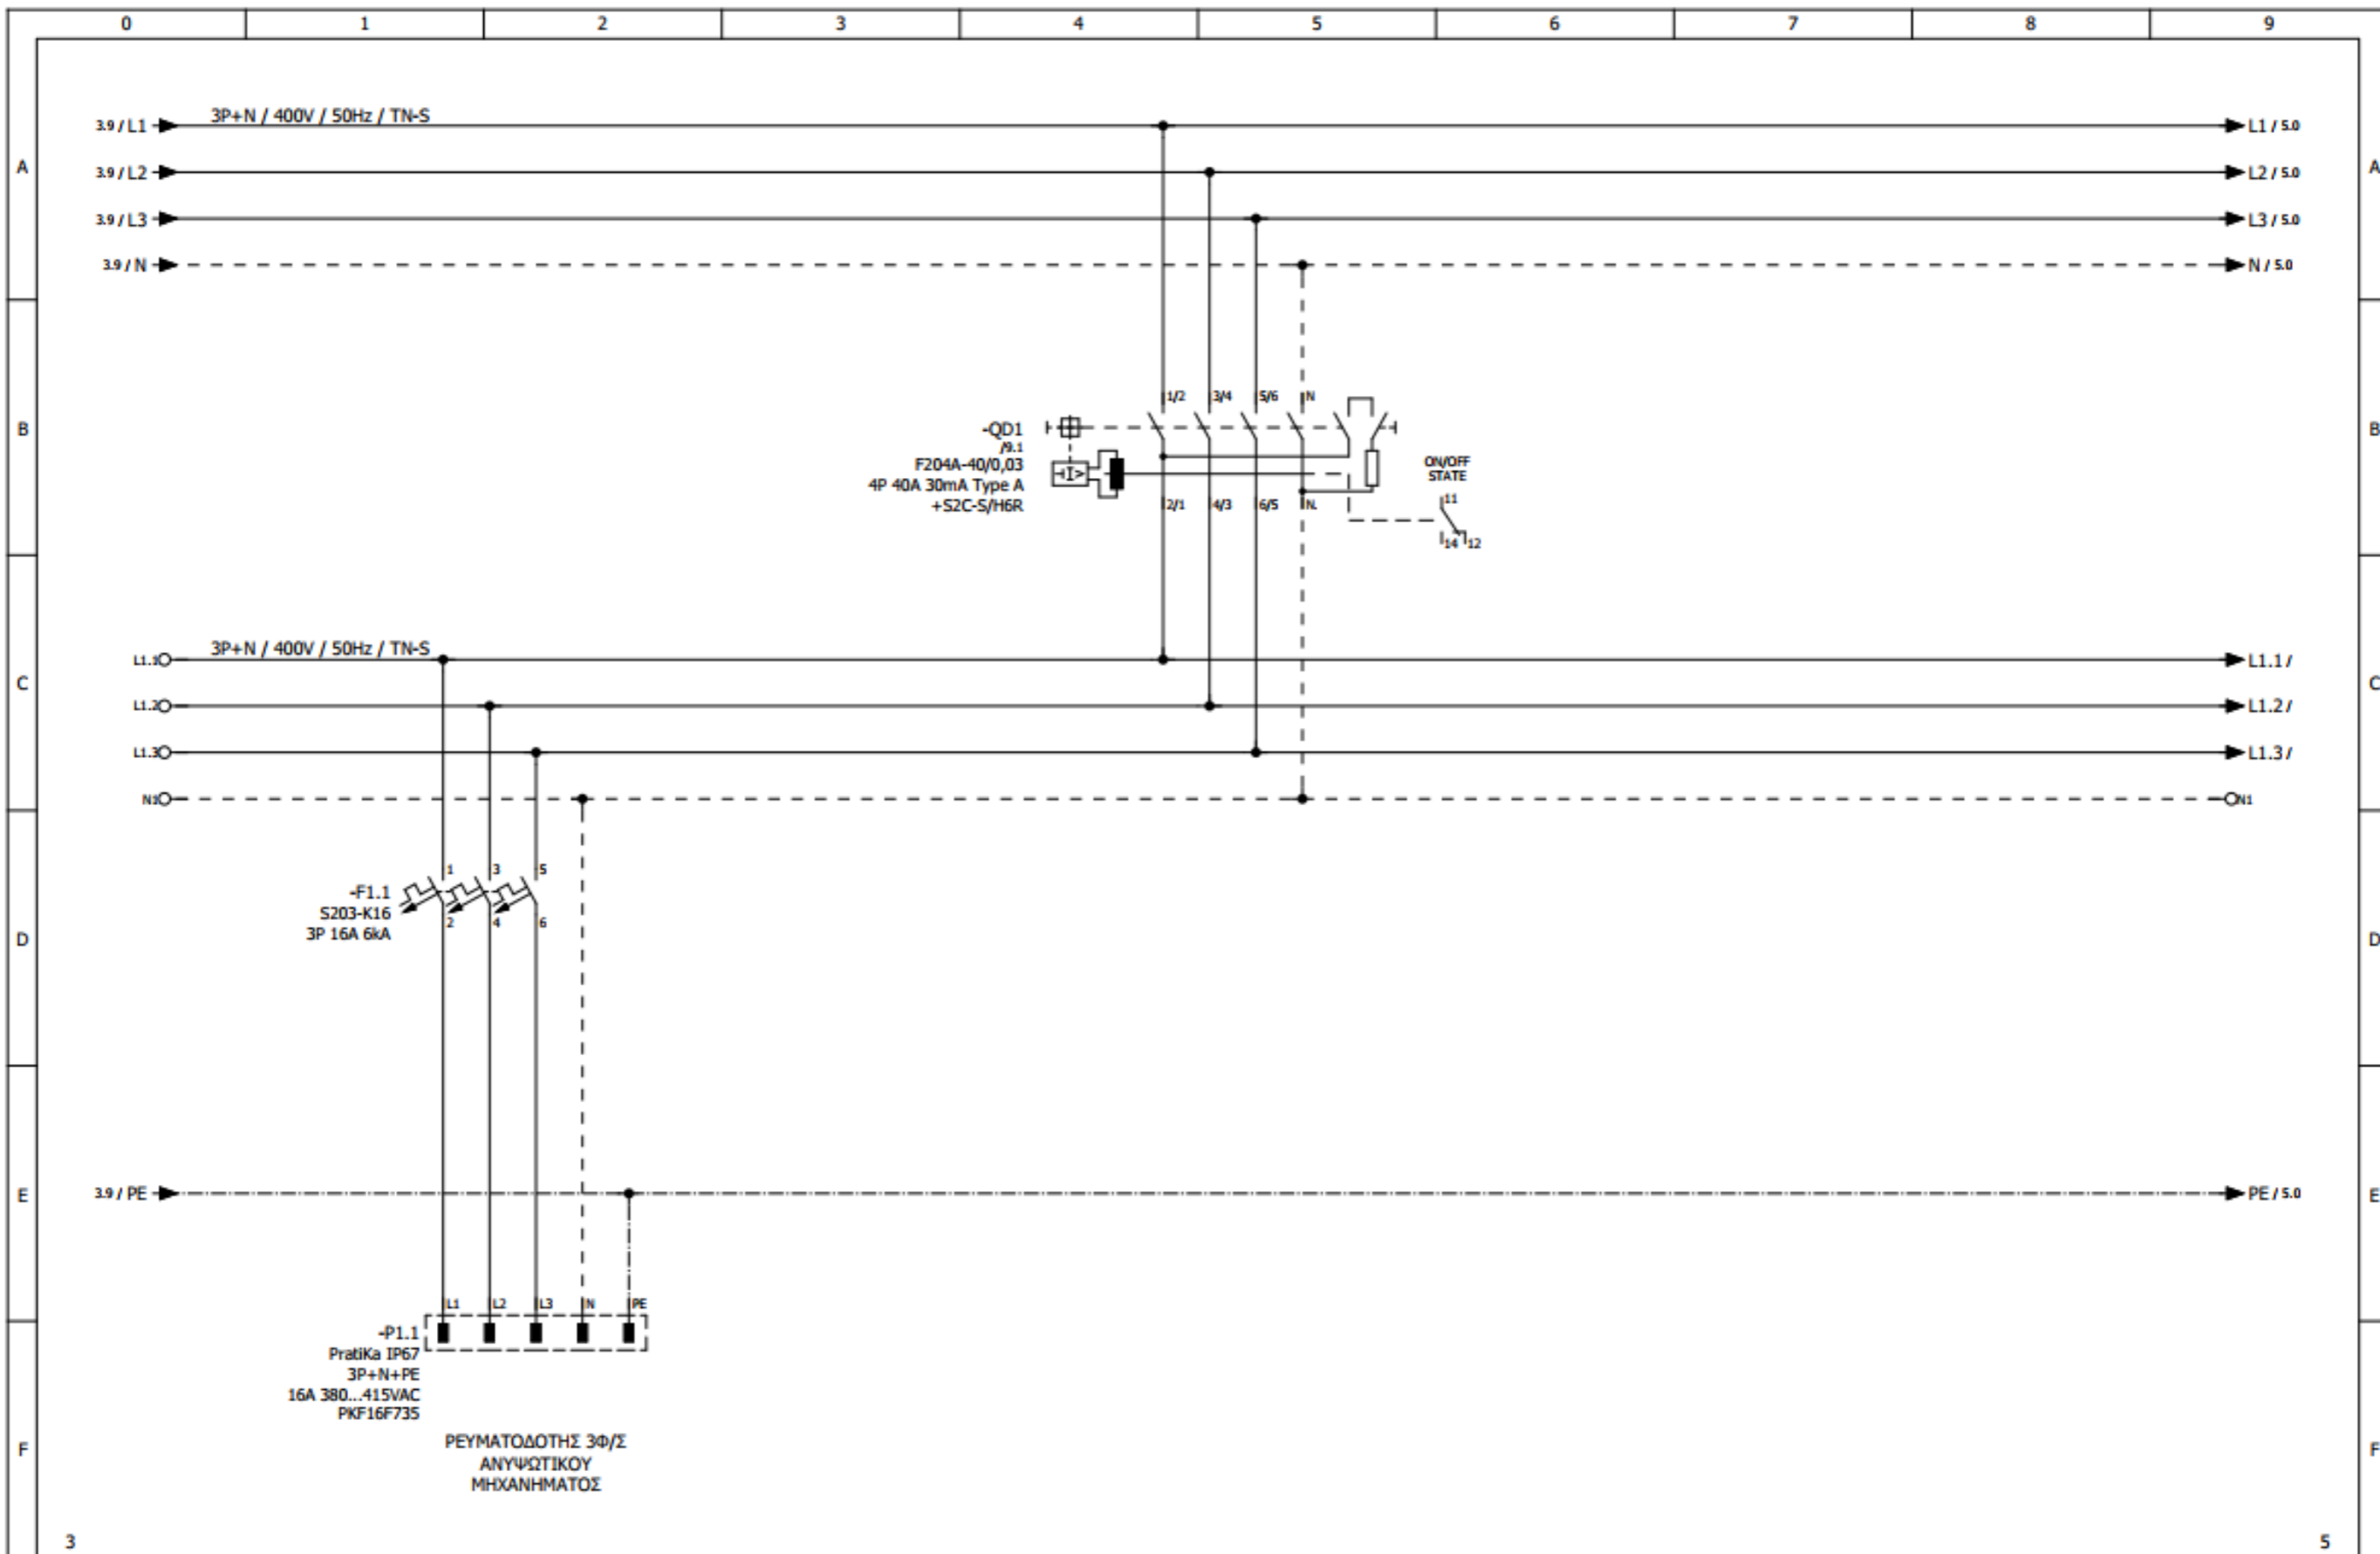


		Designed C.CHRISOSTOMIDES		Customer: BI AUTOMATIONS	Page description: ΚΥΚΛΩΜΑ ΙΣΧΥΟΣ	Panel: ΠΙΝΑΚΑΣ ΠΥΛΩΝΑΣ ΦΩΤΙΣΜΟΥ Νο49		Function: =	
		Checked C.CHRISOSTOMIDES				Panel serial number: ---		Location: +	
		Approved C.CHRISOSTOMIDES				Doc No: ---		Structure: &	
Revision	Date	Description	Date	Project: ΟΡΓΑΝΙΣΜΟΣ ΛΙΜΕΝΟΣ ΘΕΣΣΑΛΟΝΙΚΗΣ		Order No: ---		Page: 4	
			20/2/2024			Contract No: ---		Sheet / Out of: 4 / 12	

SBPtechniques reserves all rights in this document and the information contained therein. Reproduction, use or disclosure to third parties without express authority is strictly forbidden.

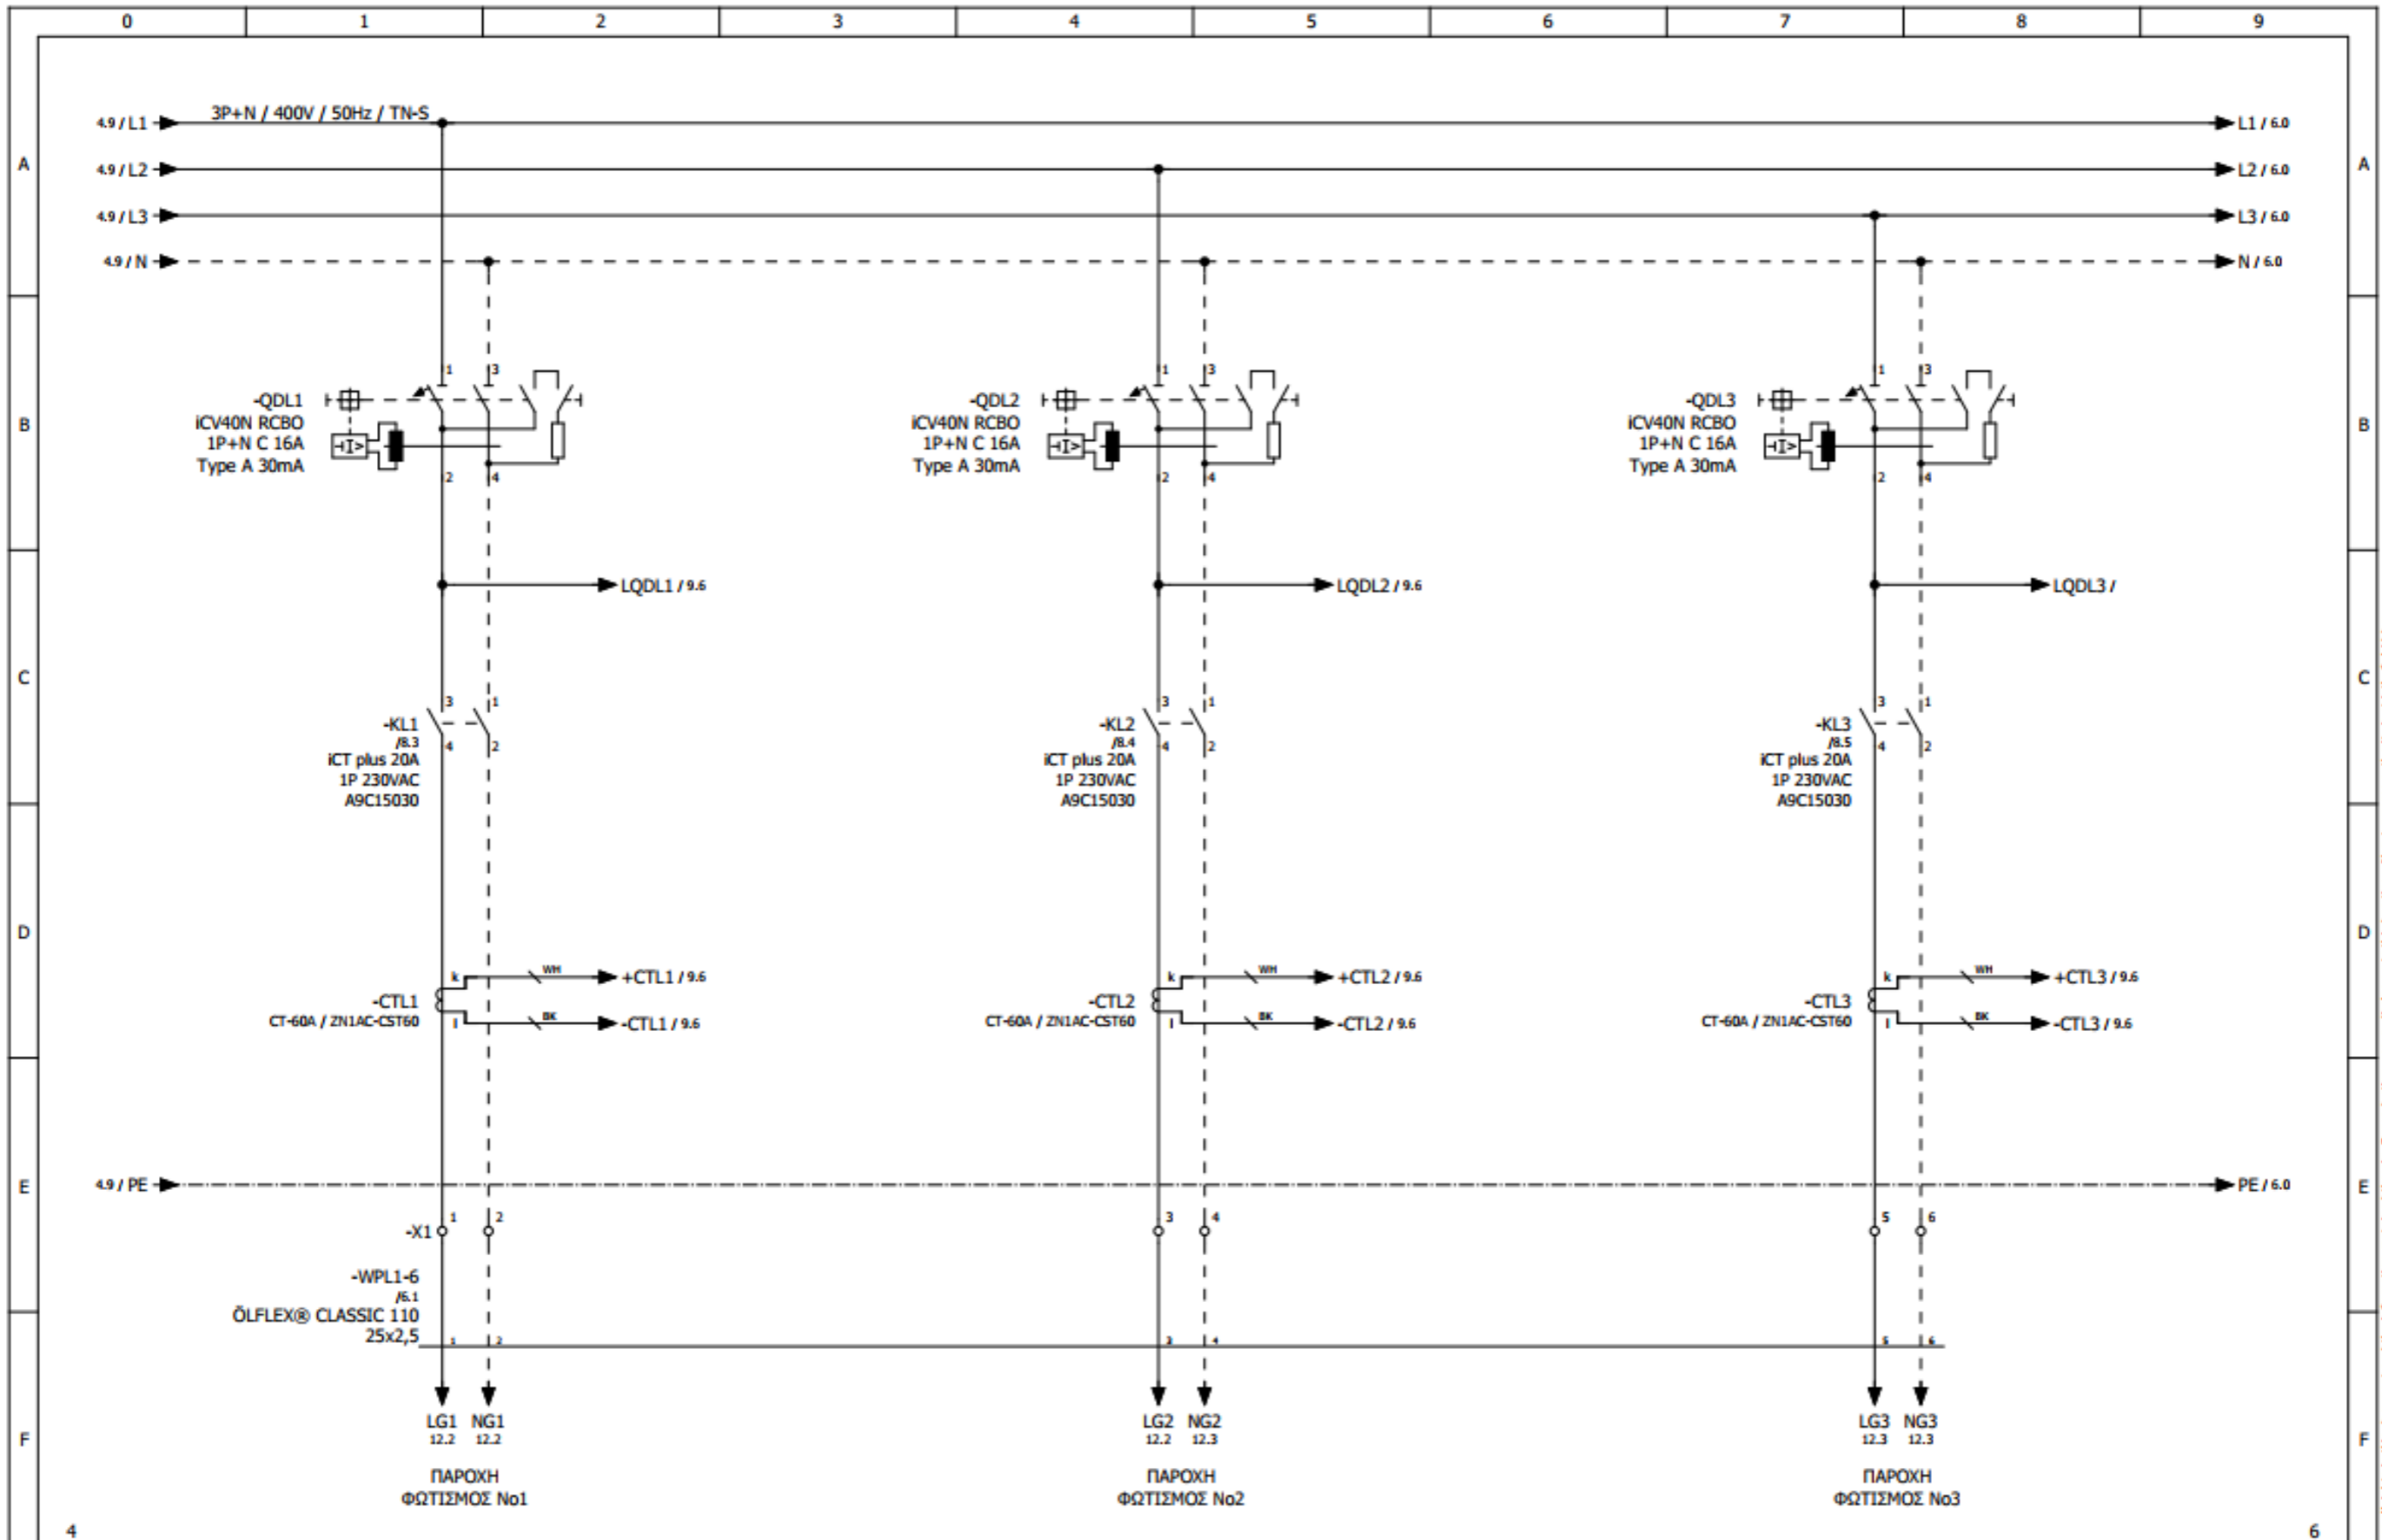

Revision		Date	Description	Date	20/2/2024	Customer: BI AUTOMATIONS	Page description: ΚΥΚΛΩΜΑ ΙΣΧΥΟΣ	Panel: ΠΙΝΑΚΑΣ ΠΥΛΩΝΑΣ ΦΩΤΙΣΜΟΥ No49	Function: =
Designed		C.CHRISOSTOMIDIS		Checked		C.CHRISOSTOMIDIS		Panel serial number: ---	Location: +
Approved		C.CHRISOSTOMIDIS		Project:		ΟΡΓΑΝΙΣΜΟΣ ΛΙΜΕΝΟΣ ΘΕΣΣΑΛΟΝΙΚΗΣ		Doc No: ---	Structure: &
Contract No: ---		Sheet / Out of: 5 / 12		Order No: ---		Page: 5			

SBTechniques reserves all rights in this document and the information contained therein. Reproduction, use or disclosure to third parties without express authority is strictly forbidden.

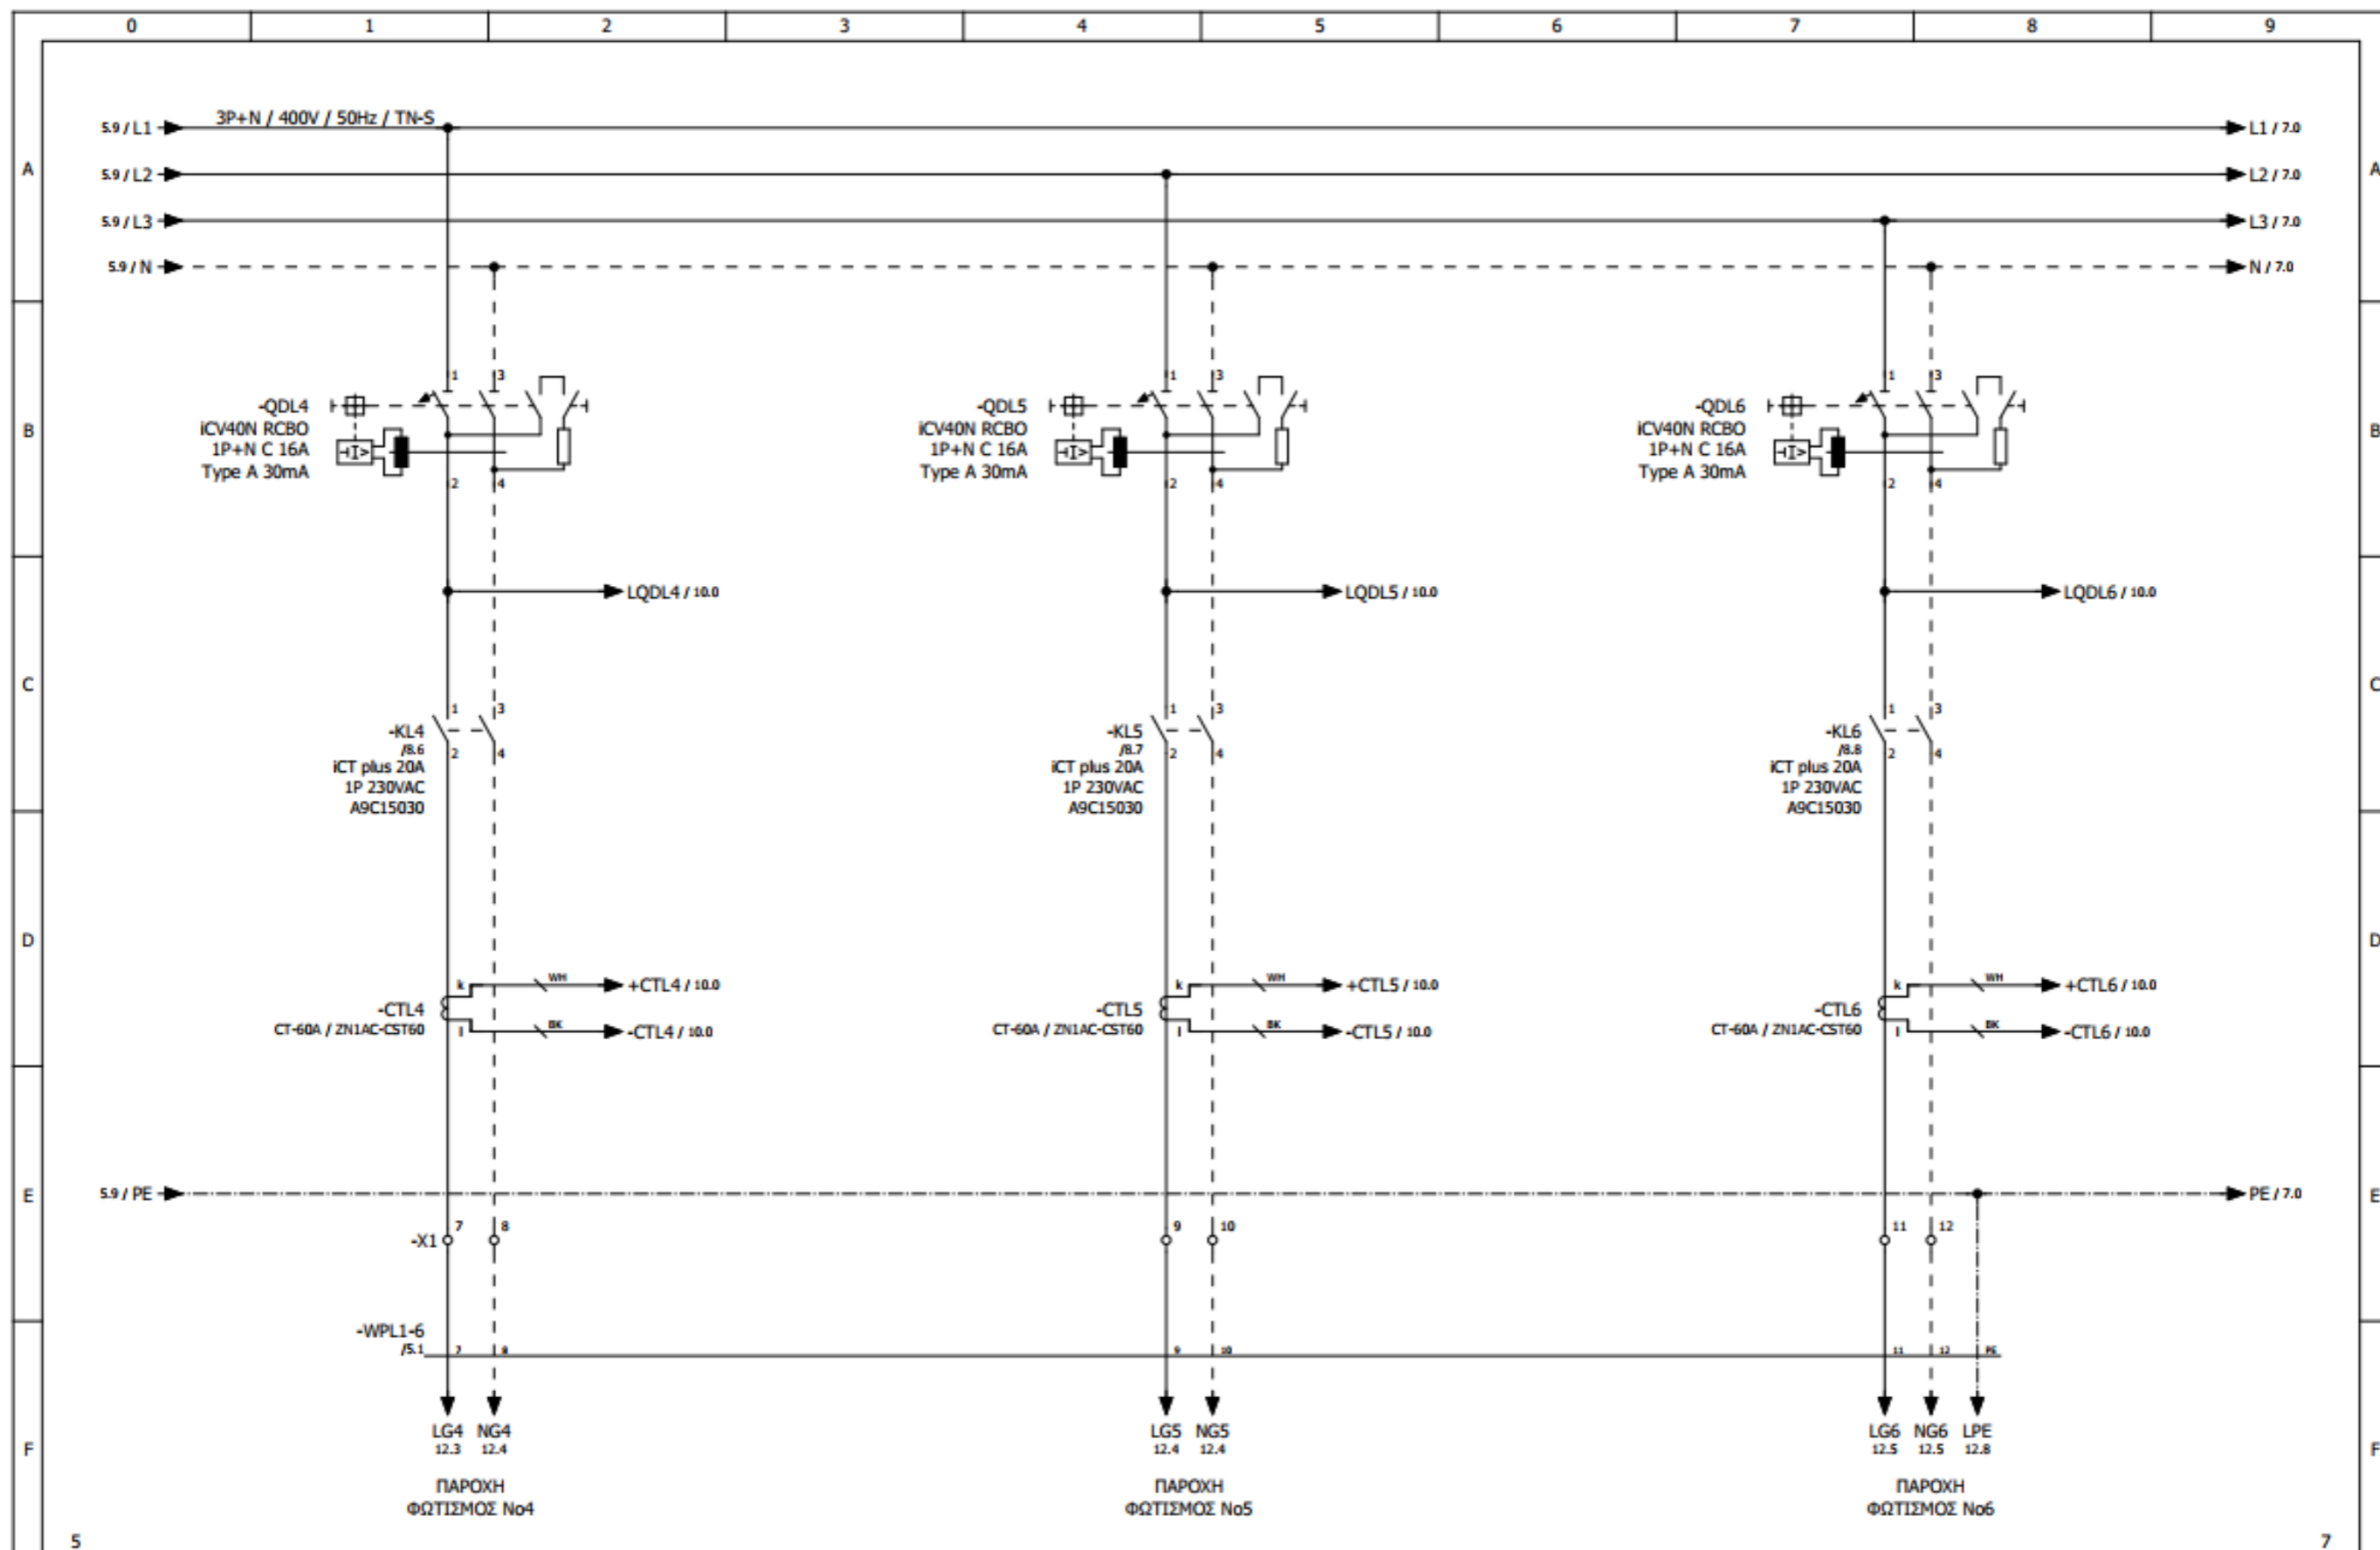

Revision	Date	Description	Date	20/2/2024
		Designed	C.CHRISOSTOMIDIS	
		Checked	C.CHRISOSTOMIDIS	
		Approved	C.CHRISOSTOMIDIS	


Customer:
BI AUTOMATIONS

Project:
ΟΡΓΑΝΙΣΜΟΣ ΛΙΜΕΝΟΣ ΘΕΣΣΑΛΟΝΙΚΗΣ

Page description:
ΚΥΚΛΩΜΑ ΙΣΧΥΟΣ


Panel: ΠΙΝΑΚΑΣ ΠΥΛΩΝΑΣ ΦΩΤΙΣΜΟΥ Νο49	Function: =
Panel serial number: ---	Location: +
Doc No: ---	Structure: &
Order No: ---	Page: 6
Contract No: ---	Sheet / Out of: 6 / 12

SEPIA reserves all rights in this document and the information contained therein. Reproduction, use or disclosure to third parties without express authority is strictly forbidden.

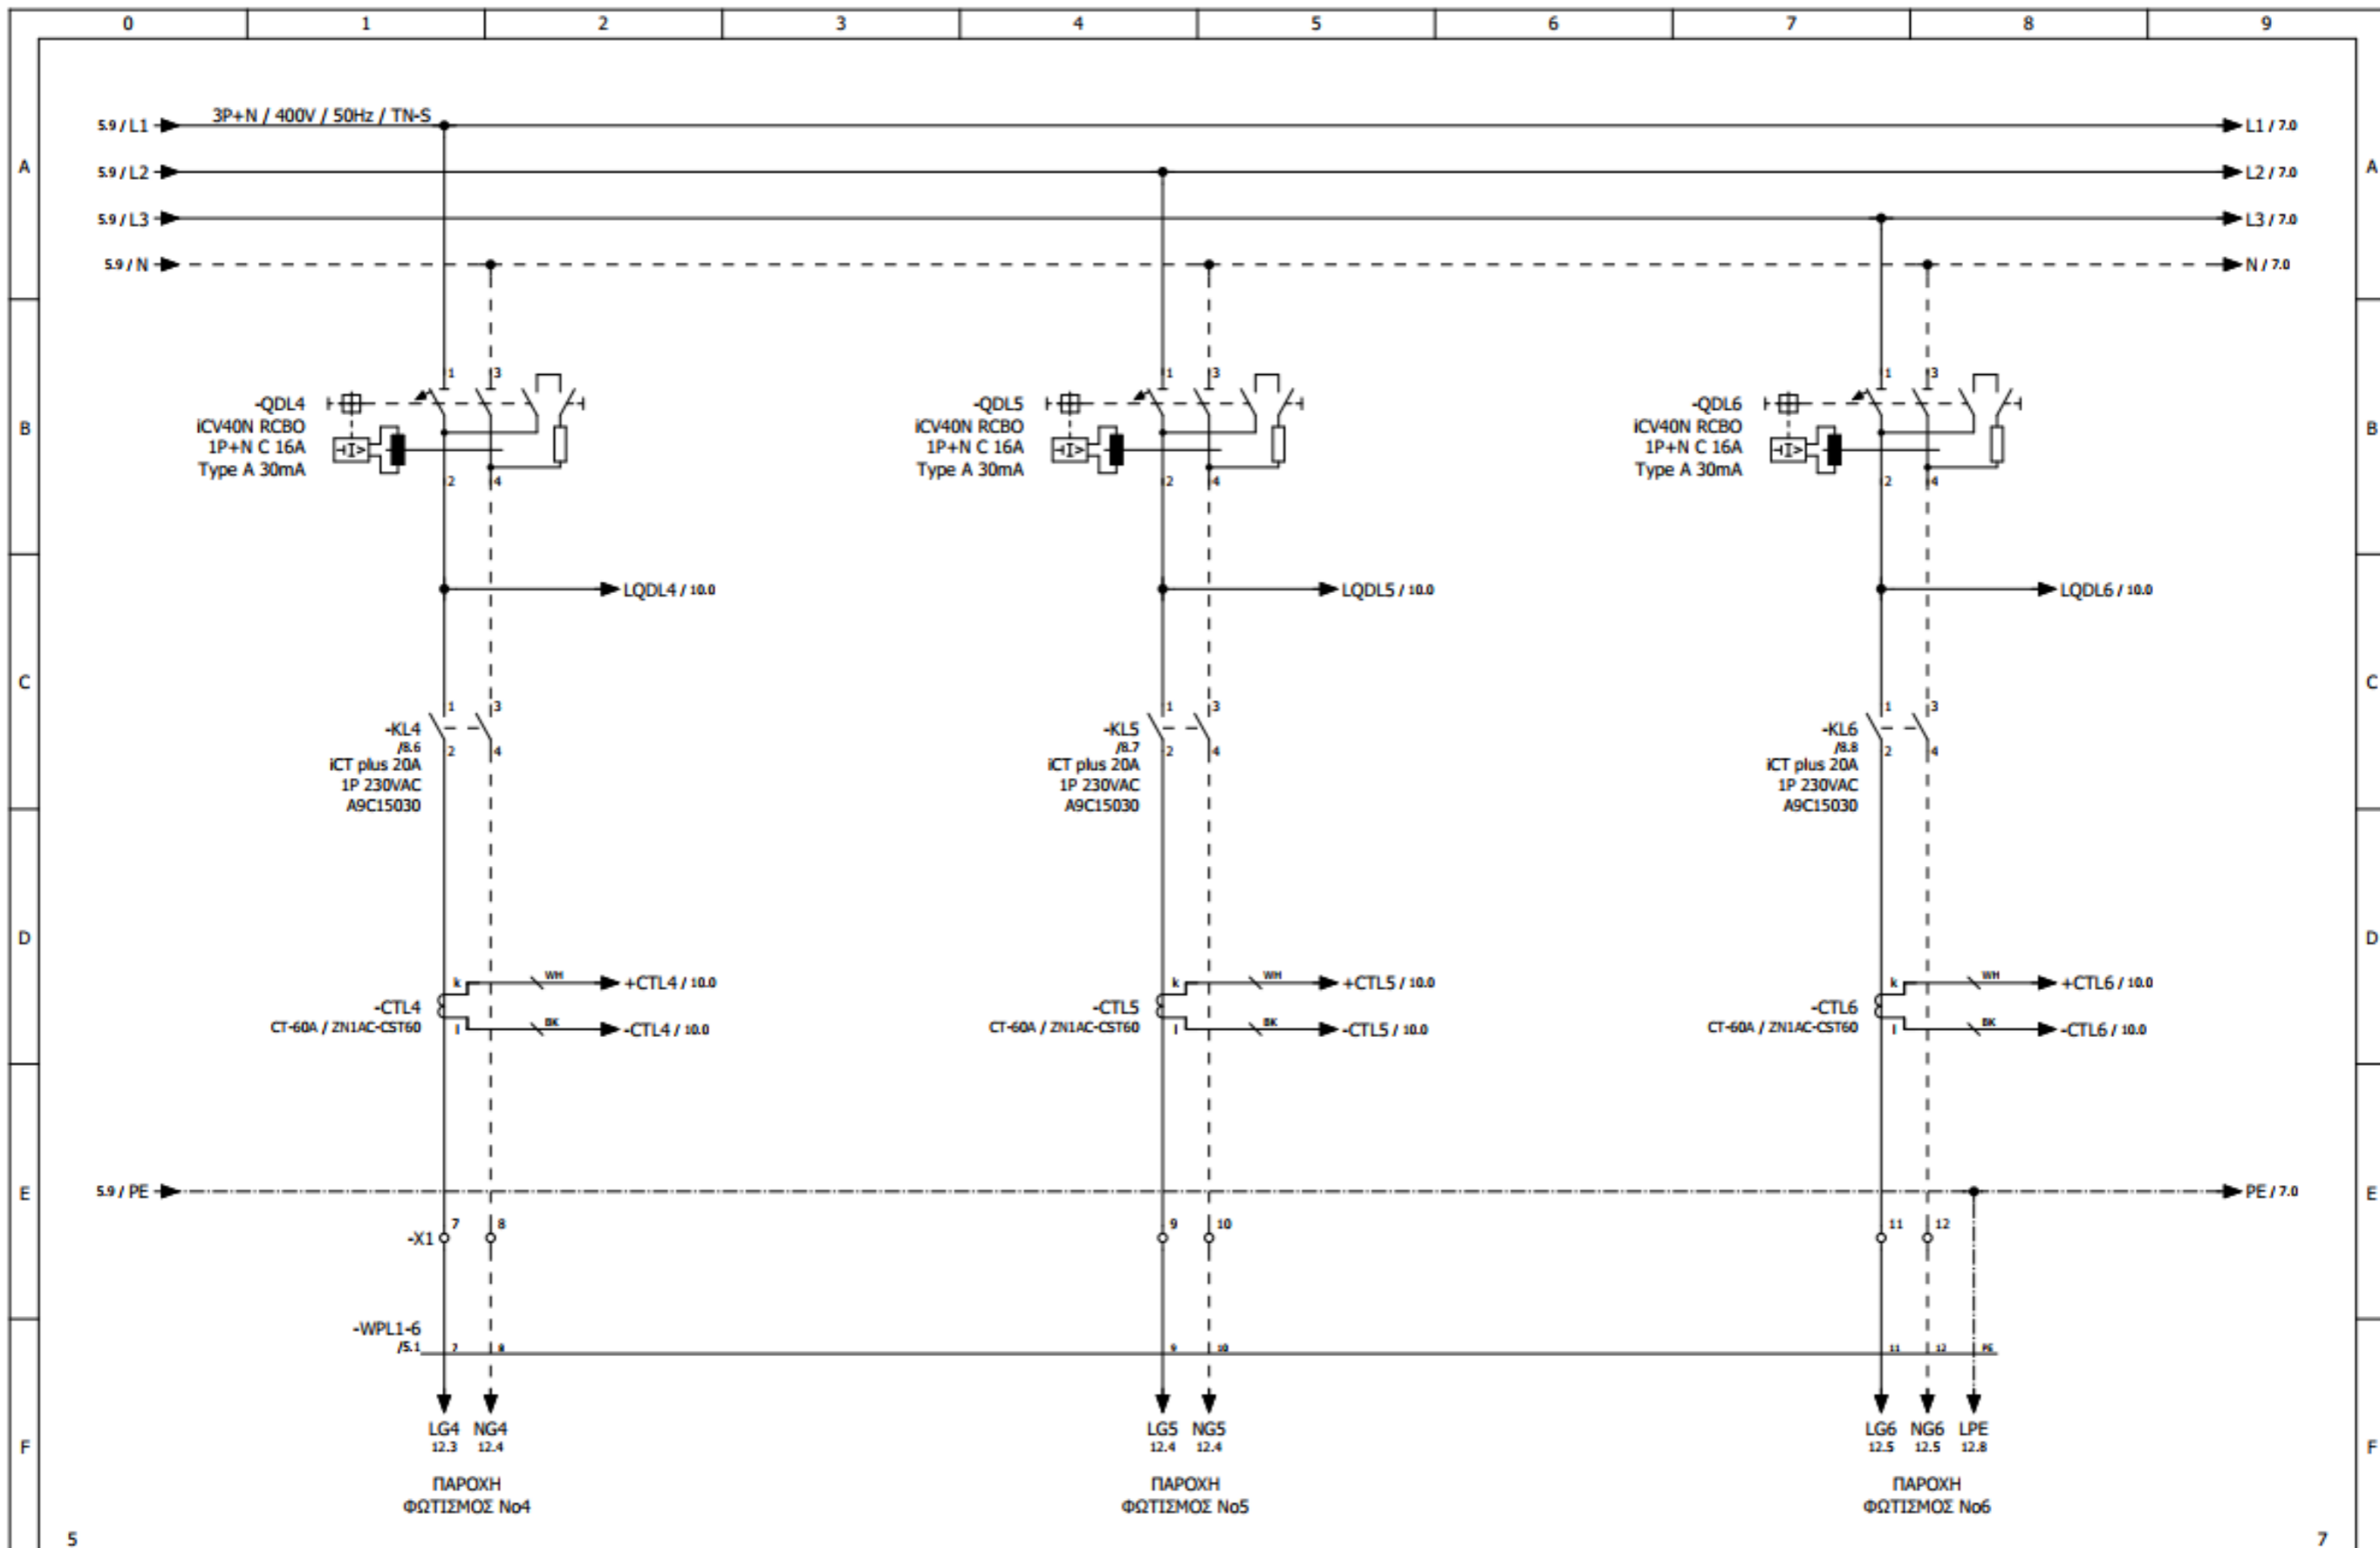


		Designed	C.CHRISOSTOMIDES	Customer: BI AUTOMATIONS	Page description: ΚΥΚΛΩΜΑ ΙΣΧΥΟΣ	Panel:	ΠΙΝΑΚΑΣ ΠΥΛΩΝΑΣ ΦΩΤΙΣΜΟΥ Νο49	Function:	=		
		Checked	C.CHRISOSTOMIDES			Project: ΟΡΓΑΝΙΣΜΟΣ ΛΙΜΕΝΟΣ ΘΕΣΣΑΛΟΝΙΚΗΣ		Panel serial number:	---	Location:	+
		Approved	C.CHRISOSTOMIDES					Doc No:	---	Structure:	&
Revision	Date	Description	Date	20/2/2024		Order No:	---	Page:	6		
						Contract No:	---	Sheet / Out of:	6 / 12		

SBBtechniques reserves all rights in this document and the information contained therein. Reproduction, use or disclosure to third parties without express authority is strictly forbidden.

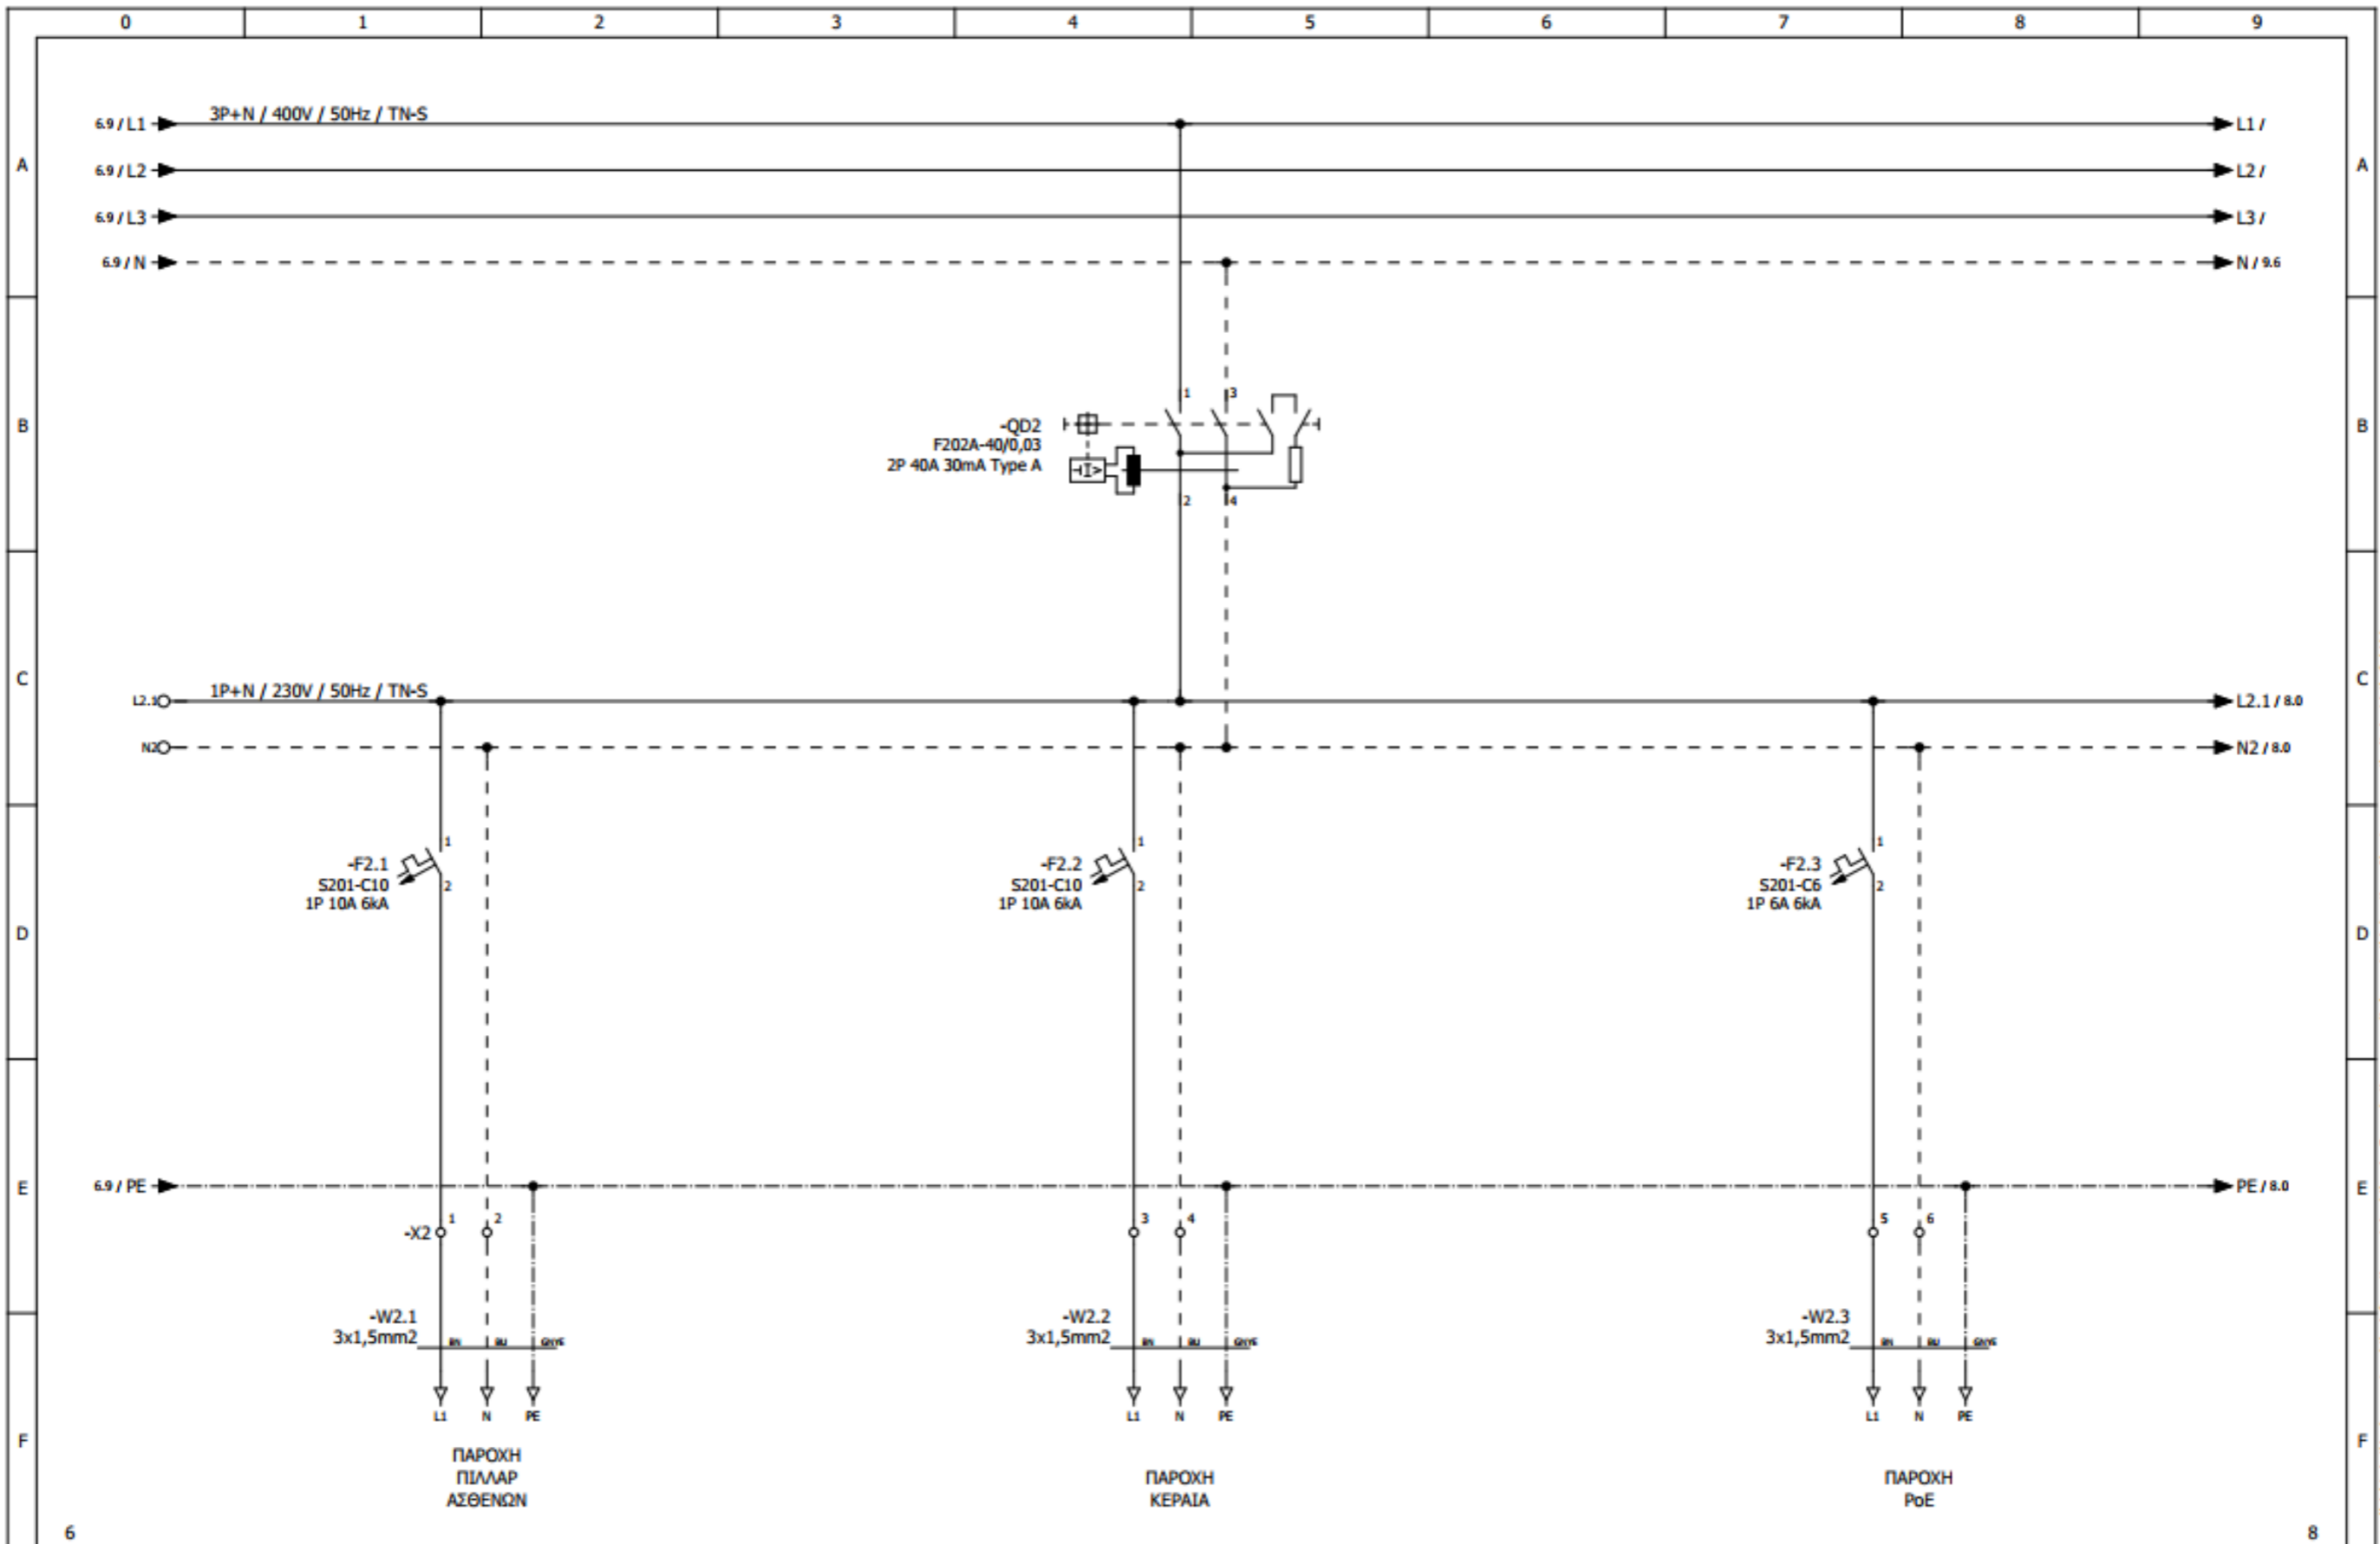


Revision	Date	Description	Date	20/2/2024	Customer: BI AUTOMATIONS	Page description: ΚΥΚΛΩΜΑ ΙΣΧΥΟΣ	Panel: ΠΙΝΑΚΑΣ ΠΥΛΩΝΑΣ ΦΩΤΙΣΜΟΥ Νο49	Function: =
			Designed	C.CHRISOSTOMIDIS	Project: ΟΡΓΑΝΙΣΜΟΣ ΛΙΜΕΝΟΣ ΘΕΣΣΑΛΟΝΙΚΗΣ		Panel serial number: ---	Location: +
			Checked	C.CHRISOSTOMIDIS			Doc No: ---	Structure: &
			Approved	C.CHRISOSTOMIDIS			Order No: ---	Page: 7
							Contract No: ---	Sheet / Out of: 7 / 12

SBTechniques reserves all rights in this document and the information contained therein. Reproduction, use or disclosure to third parties without express authority is strictly forbidden.

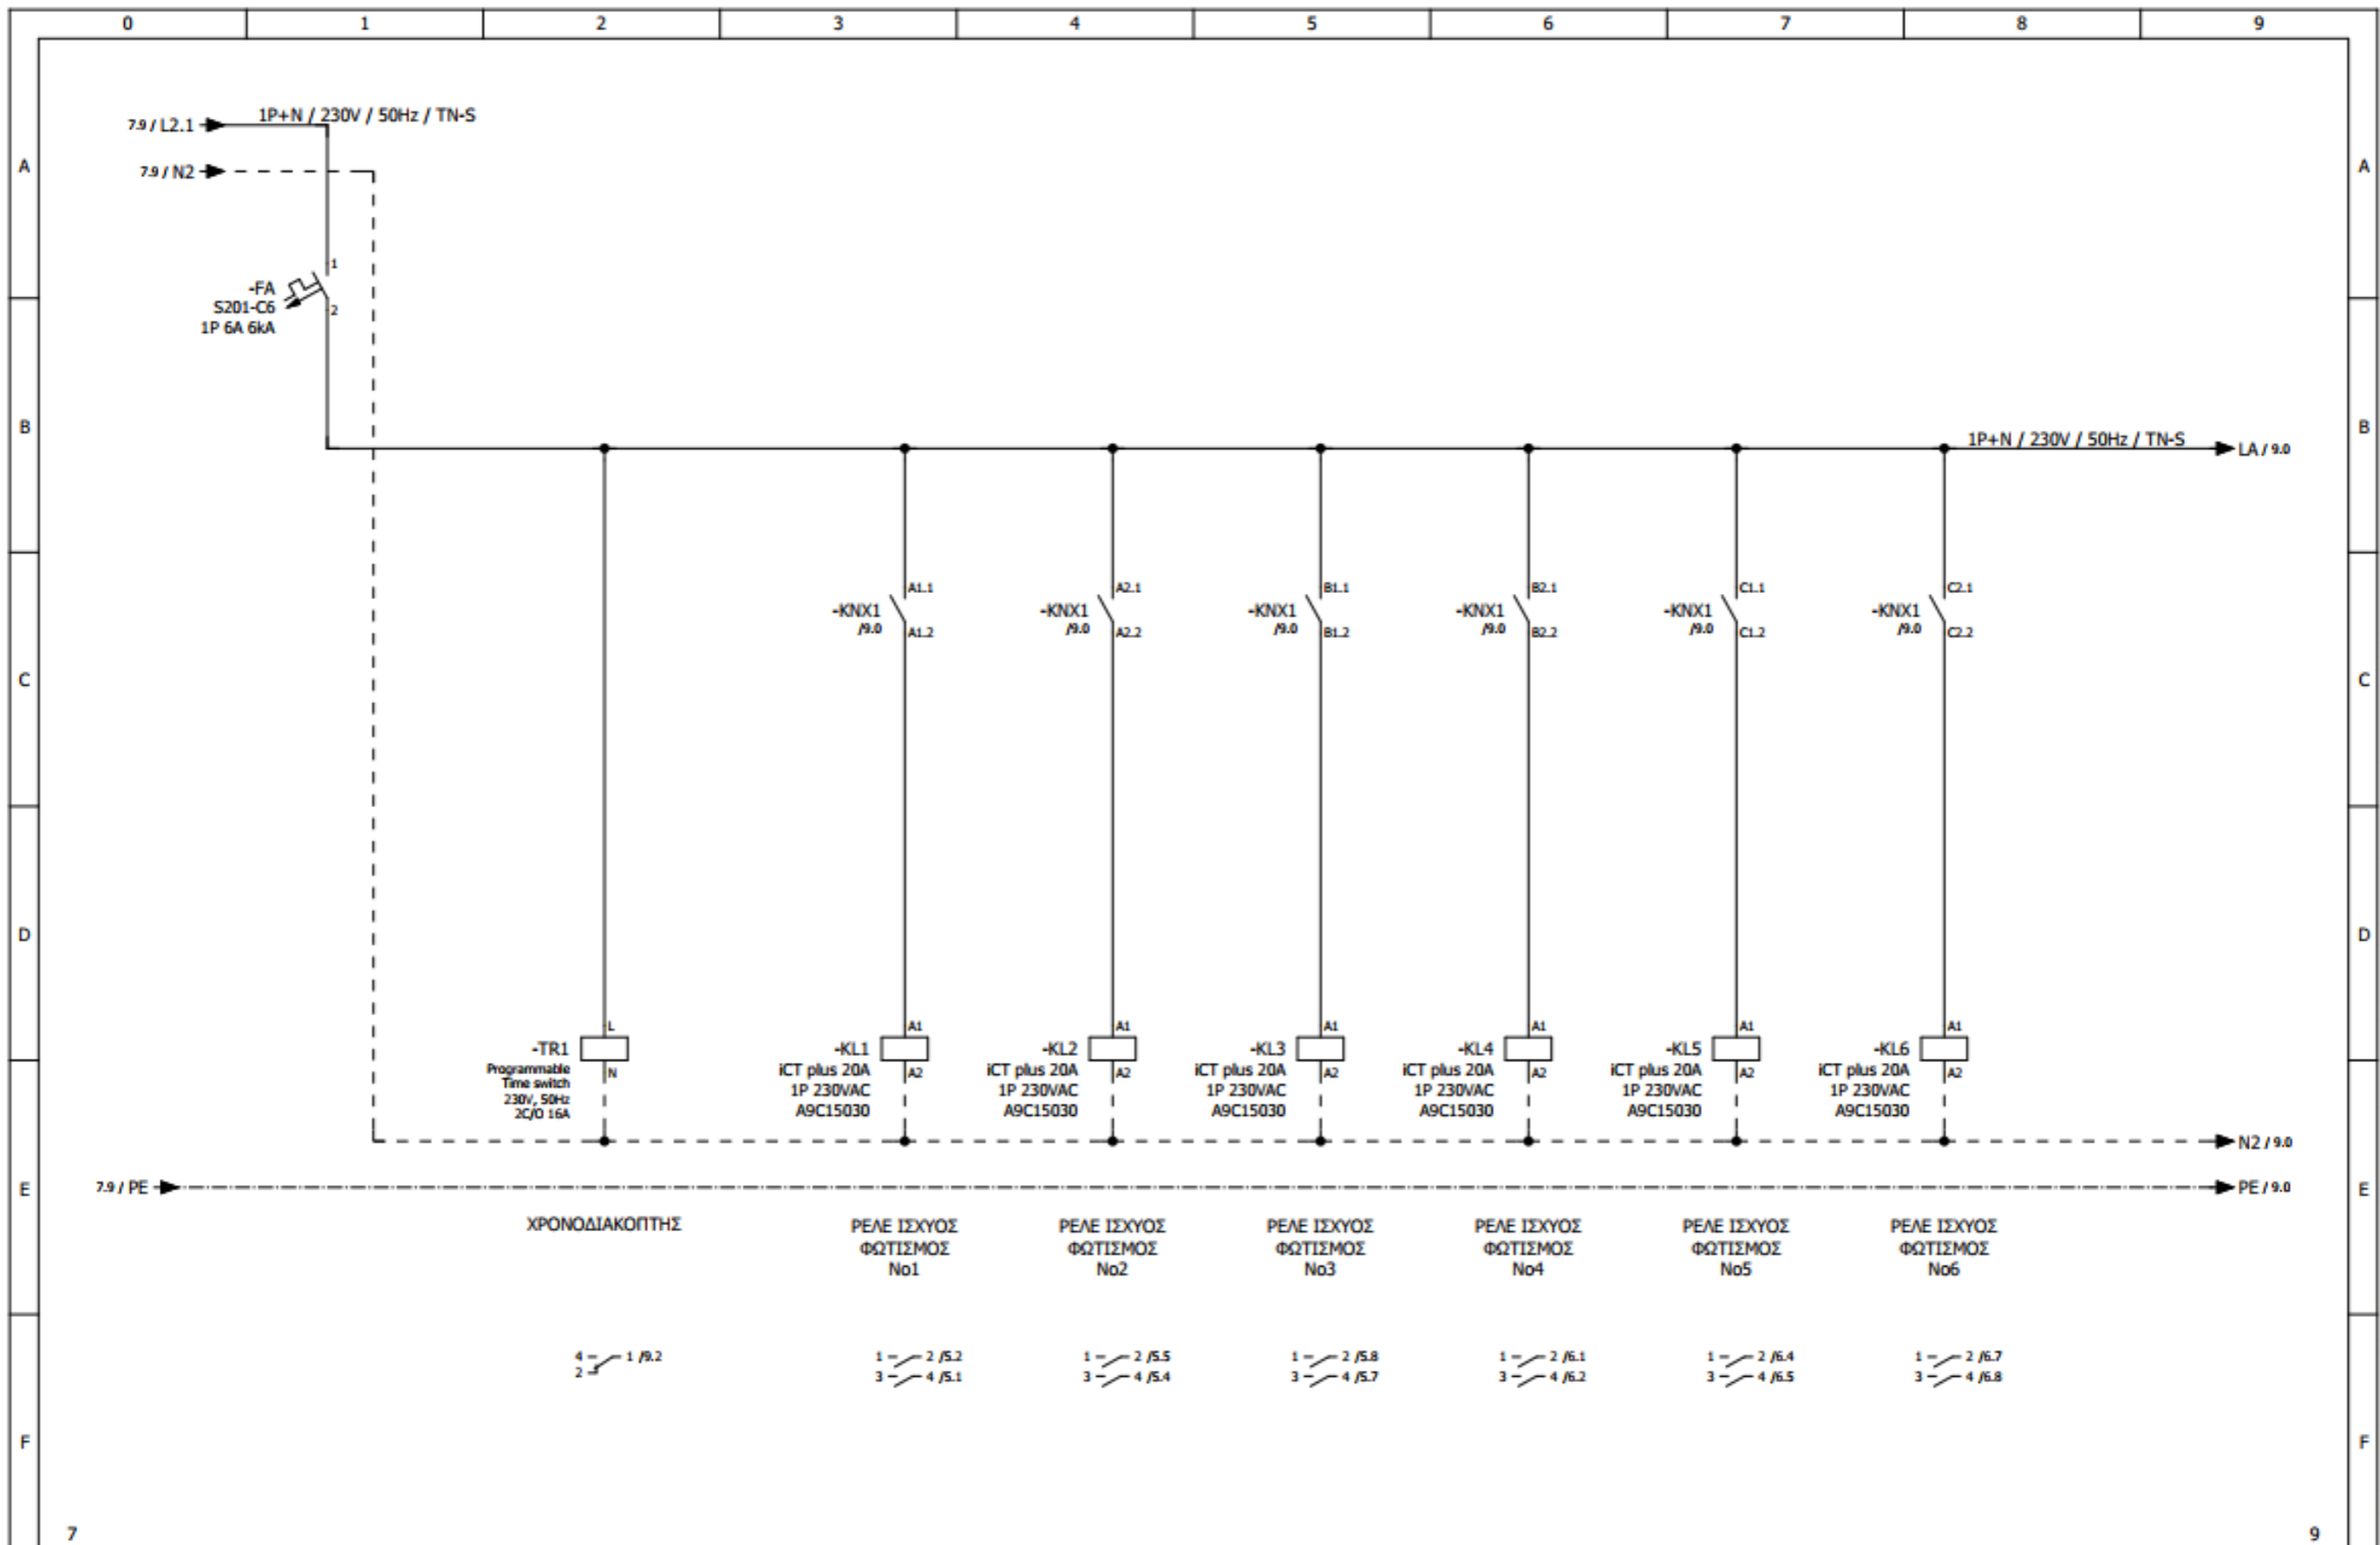


7		9		Customer: BI AUTOMATIONS		Page description: ΑΥΤΟΜΑΤΙΣΜΟΣ		Panel: ΠΙΝΑΚΑΣ ΠΥΛΩΝΑΣ ΦΩΤΙΣΜΟΥ Νο99		Function: =	
		Designed C.CHRISOSTOMIDIS		Project: ΟΡΓΑΝΙΣΜΟΣ ΛΙΜΕΝΟΣ ΘΕΣΣΑΛΟΝΙΚΗΣ				Panel serial number: ---		Location: +	
		Checked C.CHRISOSTOMIDIS						Doc No: ---		Structure: &	
		Approved C.CHRISOSTOMIDIS						Order No: ---		Page: 8	
Revision		Date		Date		20/2/2024		Contract No: ---		Sheet / Out of: 8 / 12	

SEProtechniques reserves all rights in this document and the information contained therein. Reproduction, use or disclosure to third parties without express authority is strictly forbidden.

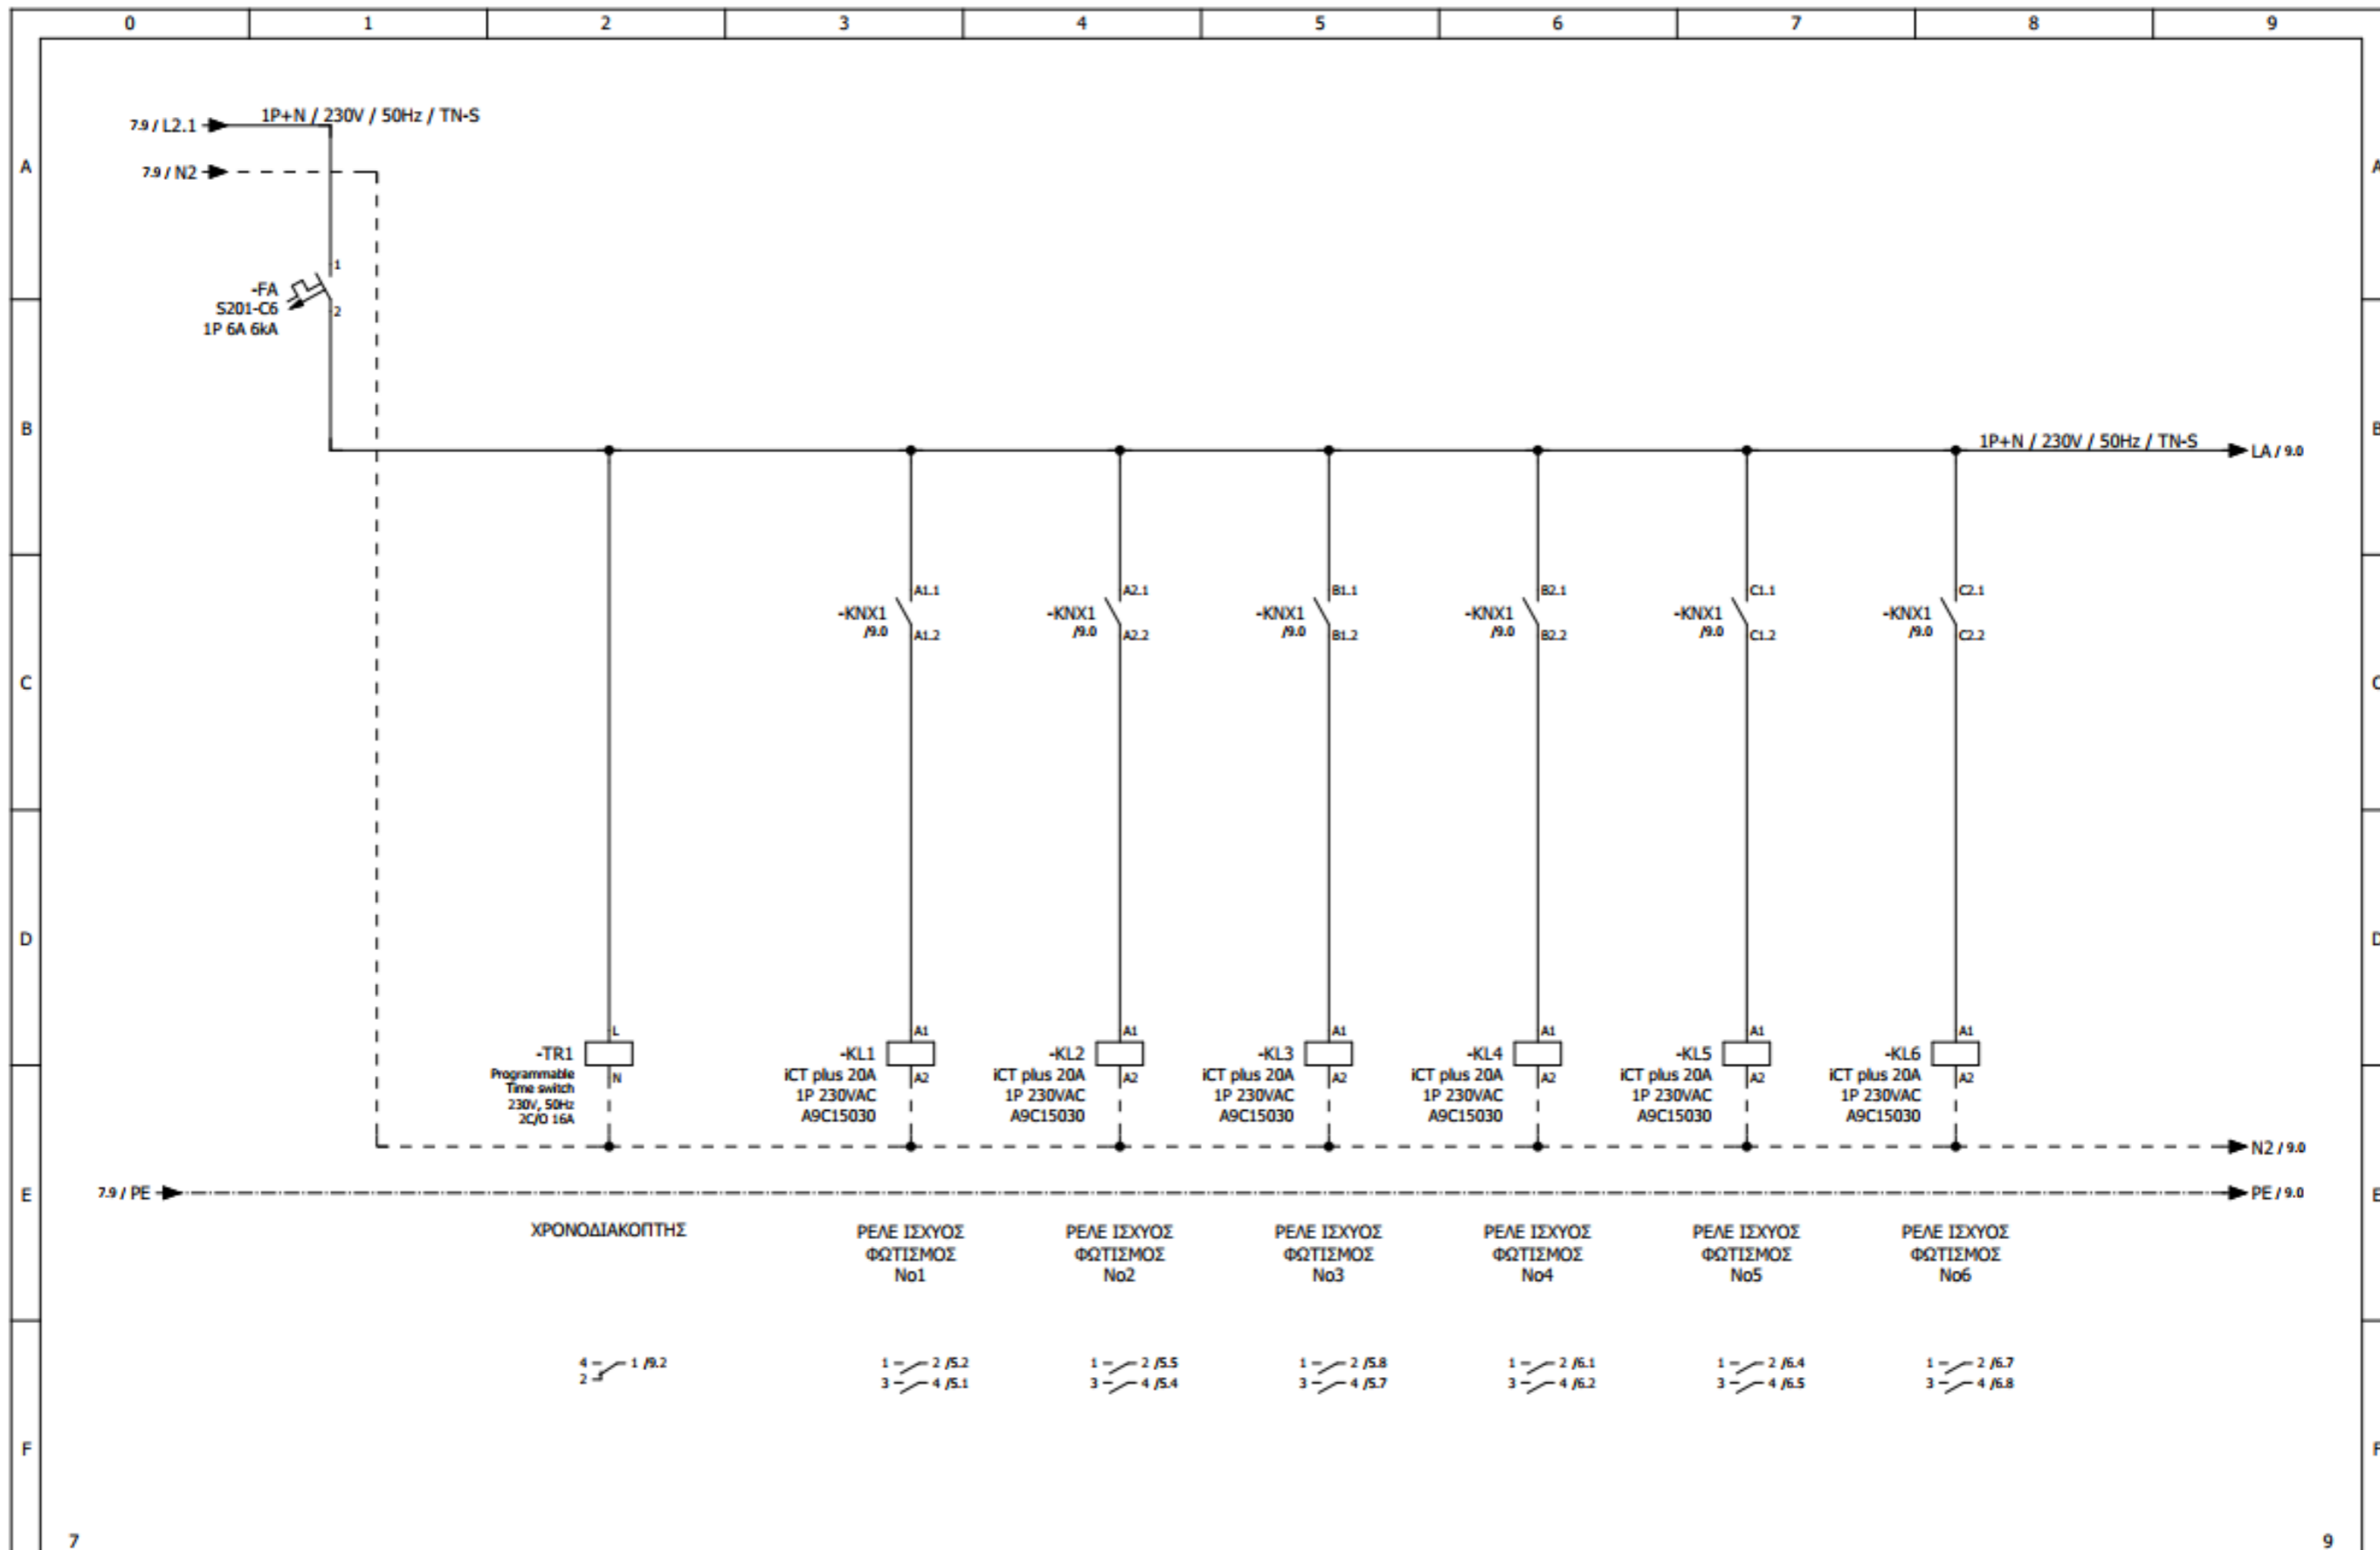


		Designed C.CHRISOSTOMIDIS		Customer: BI AUTOMATIONS	Page description: ΑΥΤΟΜΑΤΙΣΜΟΣ	Panel: ΠΙΝΑΚΑΣ ΠΥΛΩΝΑΣ ΦΩΤΙΣΜΟΥ Νο49		Function: =	
		Checked C.CHRISOSTOMIDIS				Panel serial number: ---		Location: +	
		Approved C.CHRISOSTOMIDIS				Doc No: ---		Structure: &	
Revision	Date	Description	Date	20/2/2024	Project: ΟΡΓΑΝΙΣΜΟΣ ΛΙΜΕΝΟΣ ΘΕΣΣΑΛΟΝΙΚΗΣ	Order No: ---		Page: 8	
						Contract No: ---		Sheet / Out of: 8 / 12	

SEBtechniques reserves all rights in this document and the information contained therein. Reproduction, use or disclosure to third parties without express authority is strictly forbidden.

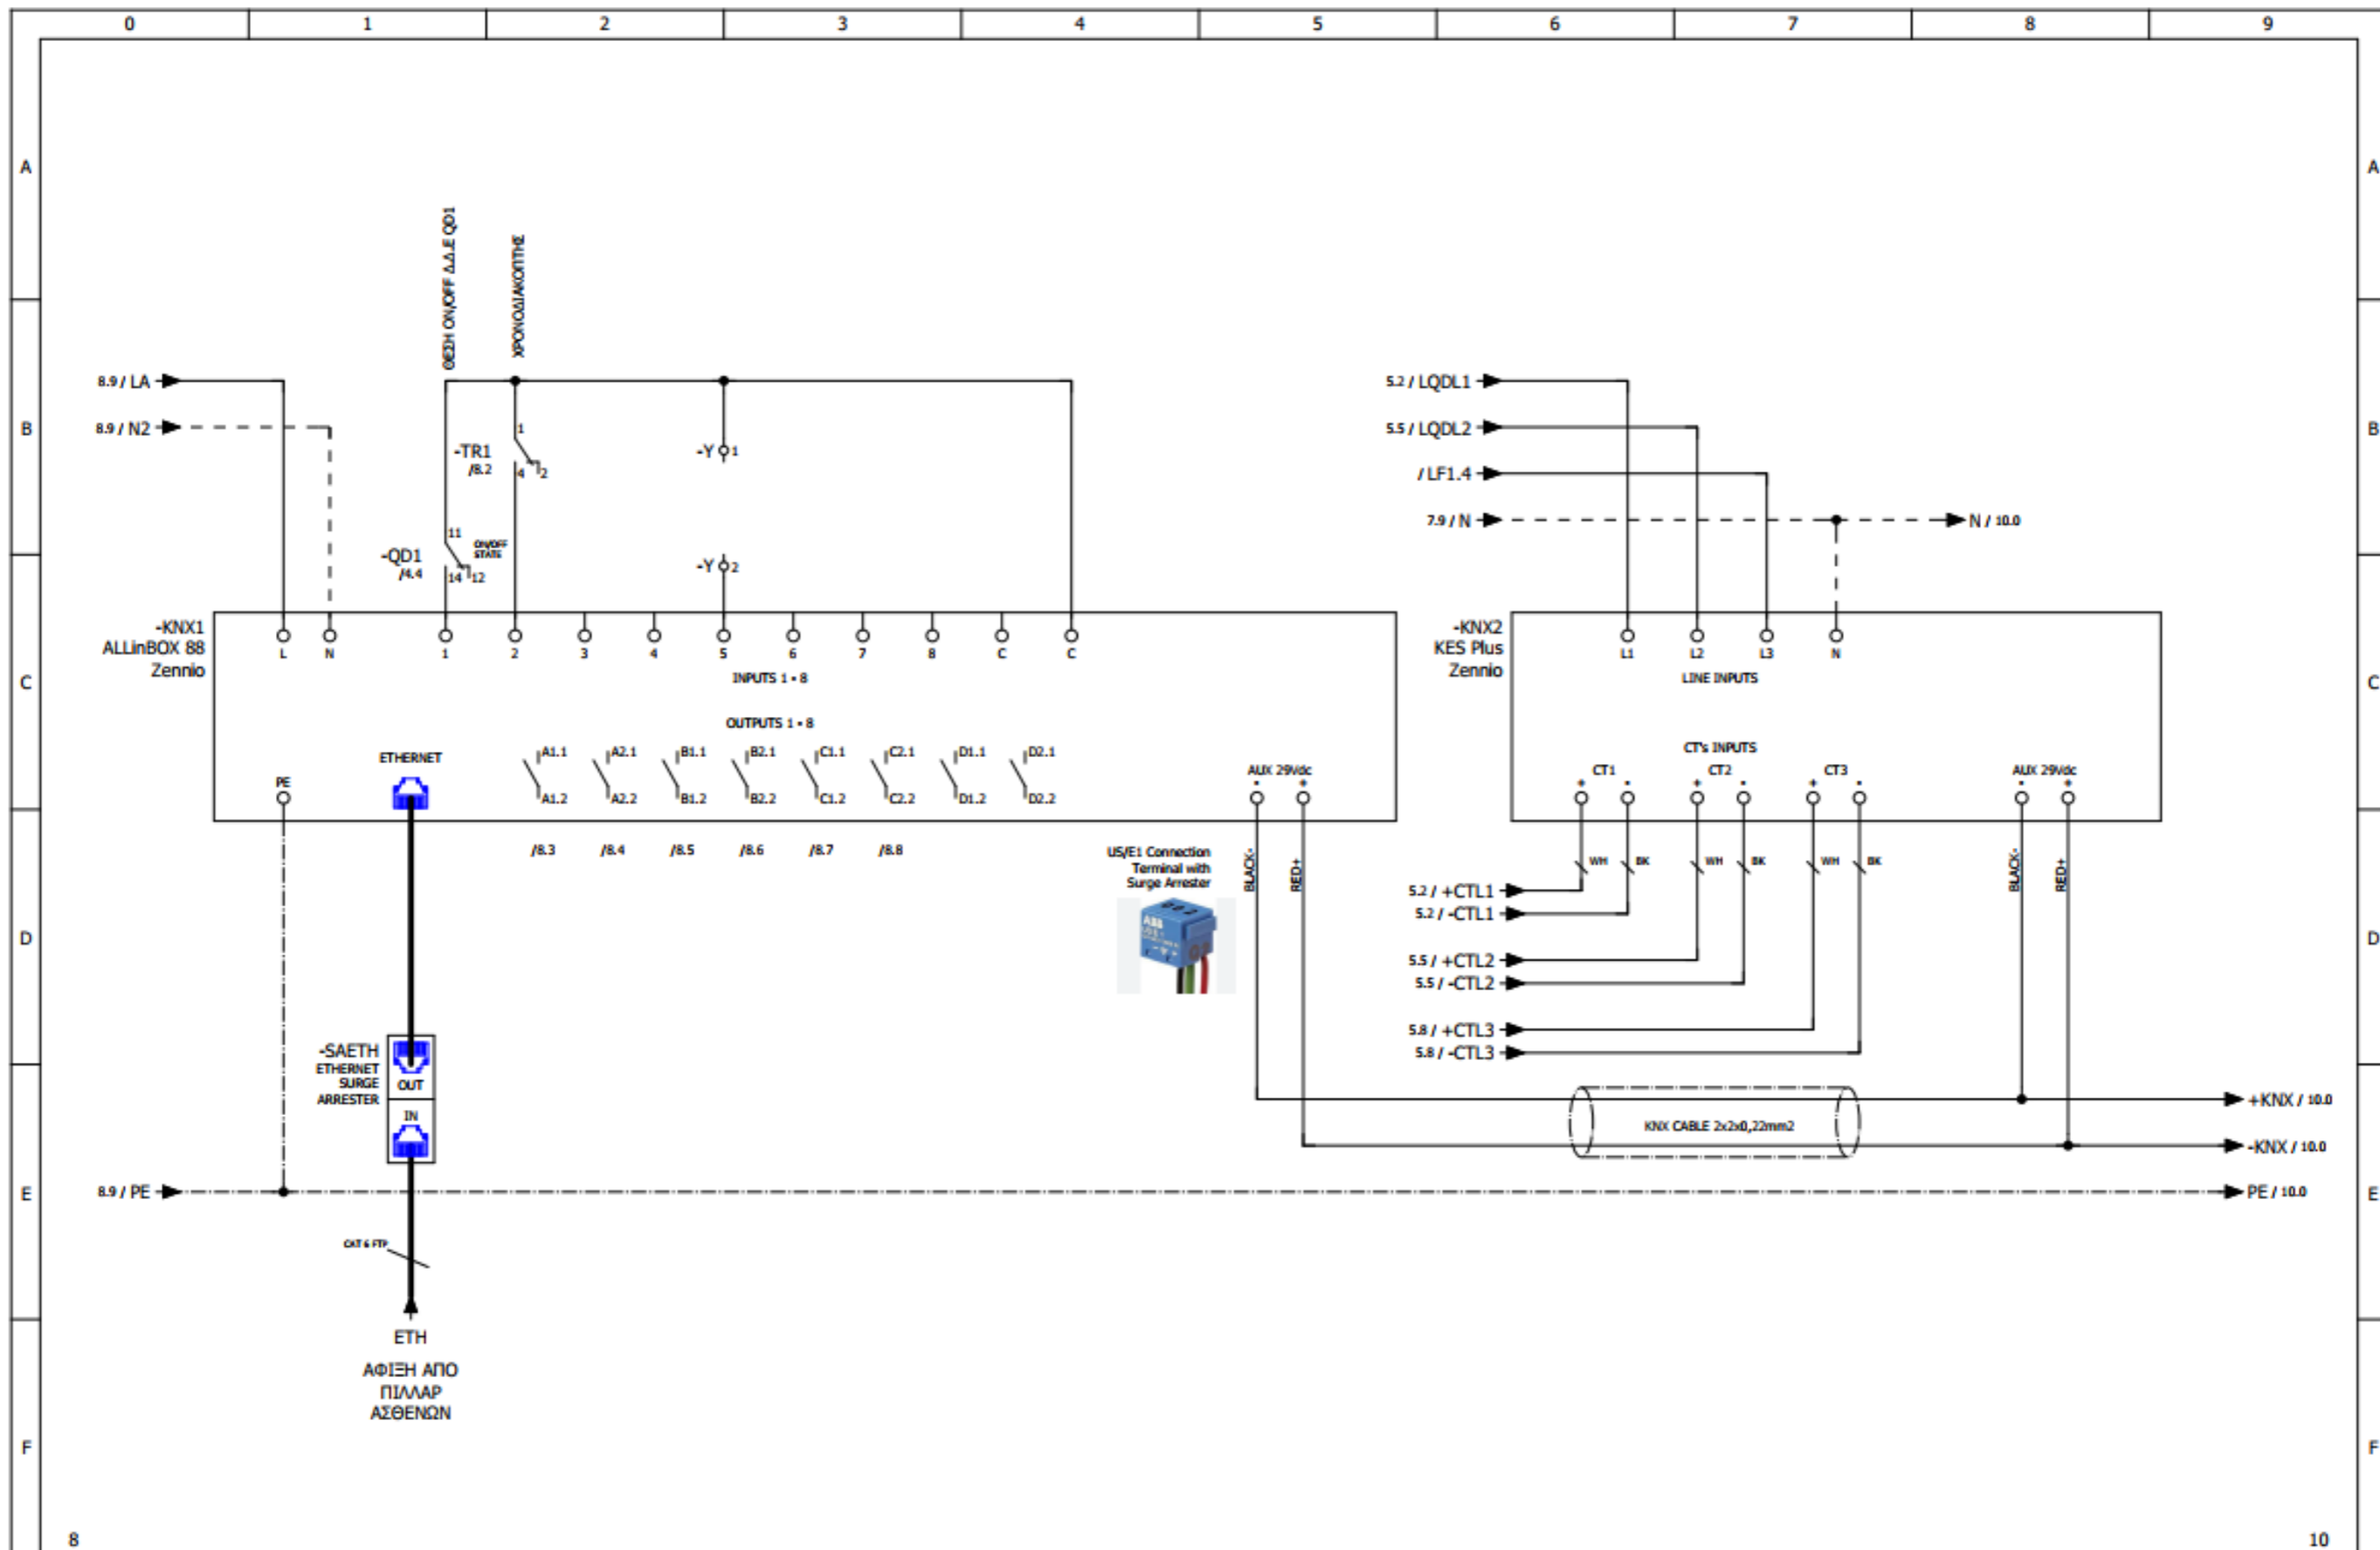

				Customer: BI AUTOMATIONS	Page description: ΑΥΤΟΜΑΤΙΣΜΟΣ	Panel: ΠΙΝΑΚΑΣ ΠΥΛΩΝΑΣ ΦΩΤΙΣΜΟΥ Νο49	Function: =
		Designed C.CHRISOSTOMIDIS		Project: ΟΡΓΑΝΙΣΜΟΣ ΛΙΜΕΝΟΣ ΘΕΣΣΑΛΟΝΙΚΗΣ		Panel serial number: ---	Location: +
		Checked C.CHRISOSTOMIDIS				Doc No: ---	Structure: &
		Approved C.CHRISOSTOMIDIS				Order No: ---	Page: 9
Revision	Date	Description	Date	20/2/2024		Contract No: ---	Sheet / Out of: 9 / 12

SEPractiques reserves all rights in this document and the information contained therein. Reproduction, use or disclosure to third parties without express authority is strictly forbidden.

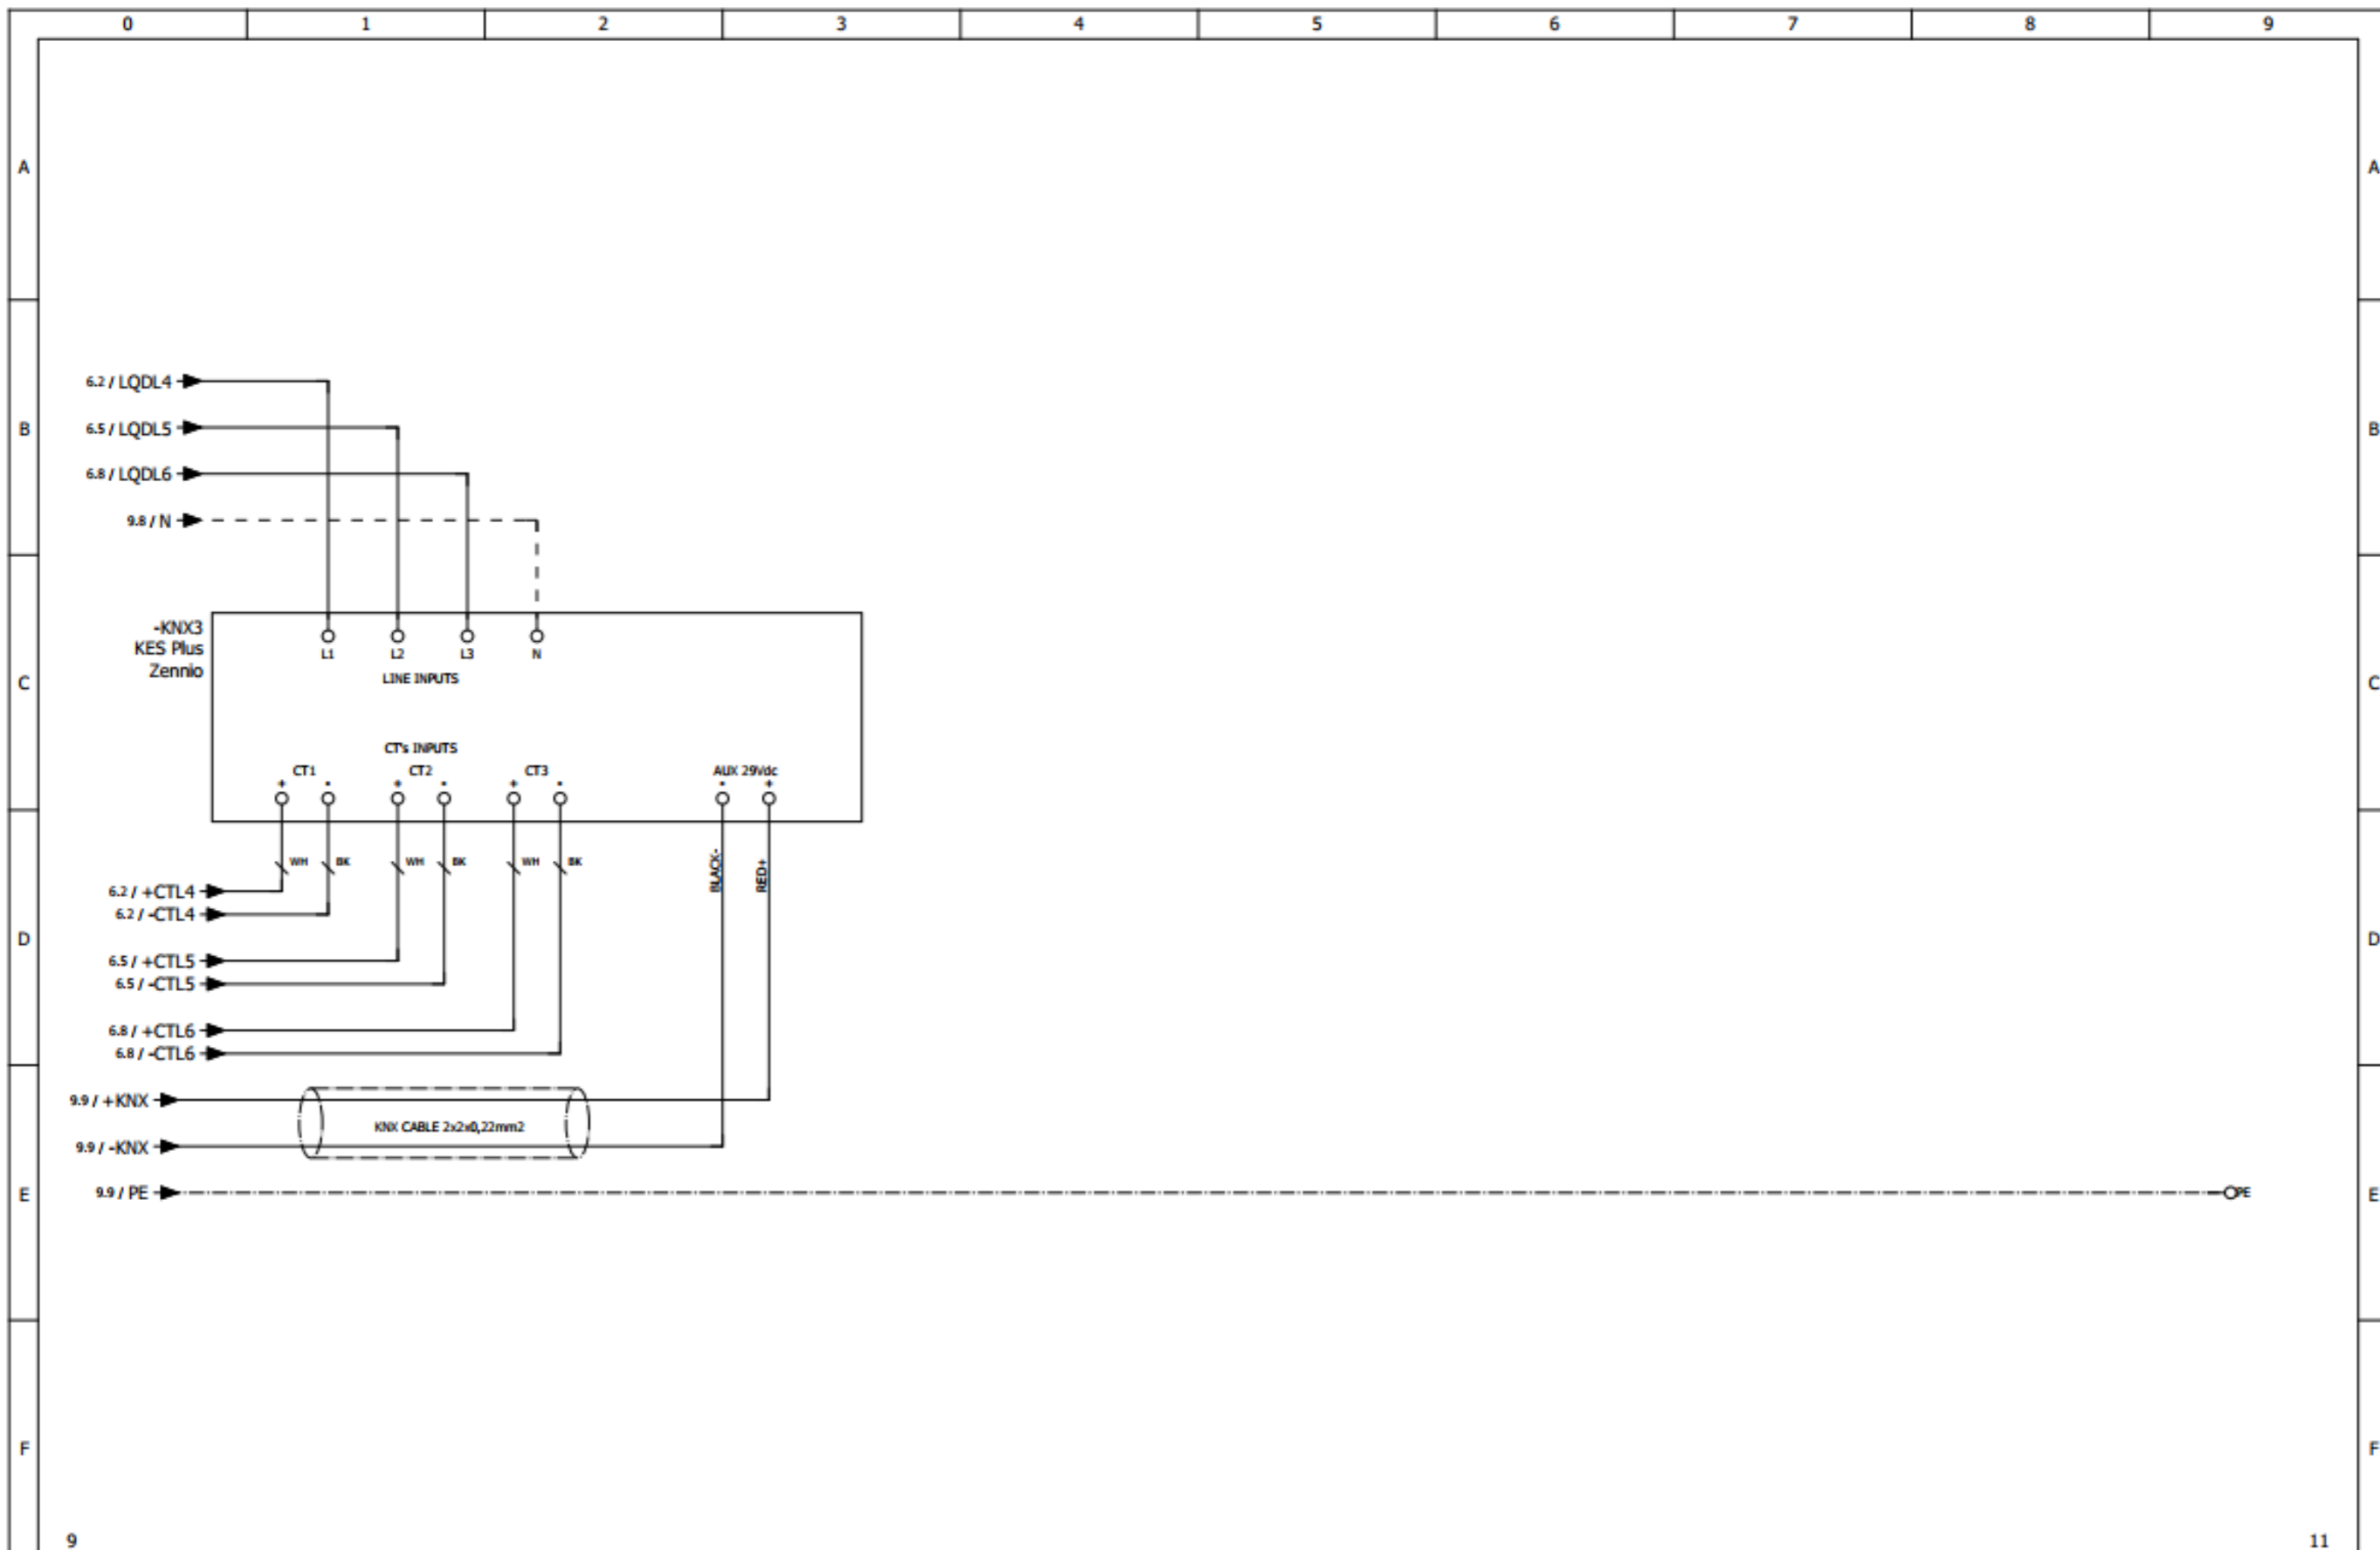


9				
		Designed	C.CHRISOSTOMIDIS	
		Checked	C.CHRISOSTOMIDIS	
		Approved	C.CHRISOSTOMIDIS	
Revision	Date	Description	Date	20/2/2024

Customer:
BI AUTOMATIONS
Project:
ΟΡΓΑΝΙΣΜΟΣ ΑΙΜΕΝΟΣ ΘΕΣΣΑΛΟΝΙΚΗΣ

Page description:
ΑΥΤΟΜΑΤΙΣΜΟΣ

Panel: ΠΙΝΑΚΑΣ ΠΥΛΩΝΑΣ ΦΩΤΙΣΜΟΥ Νο49	Function: =
Panel serial number: ---	Location: +
Doc No: ---	Structure: &
Order No: ---	Page: 10
Contract No: ---	Sheet / Out of: 10 / 12

SBTechniques reserves all rights in this document and the information contained therein. Reproduction, use or disclosure to third parties without express authority is strictly forbidden.

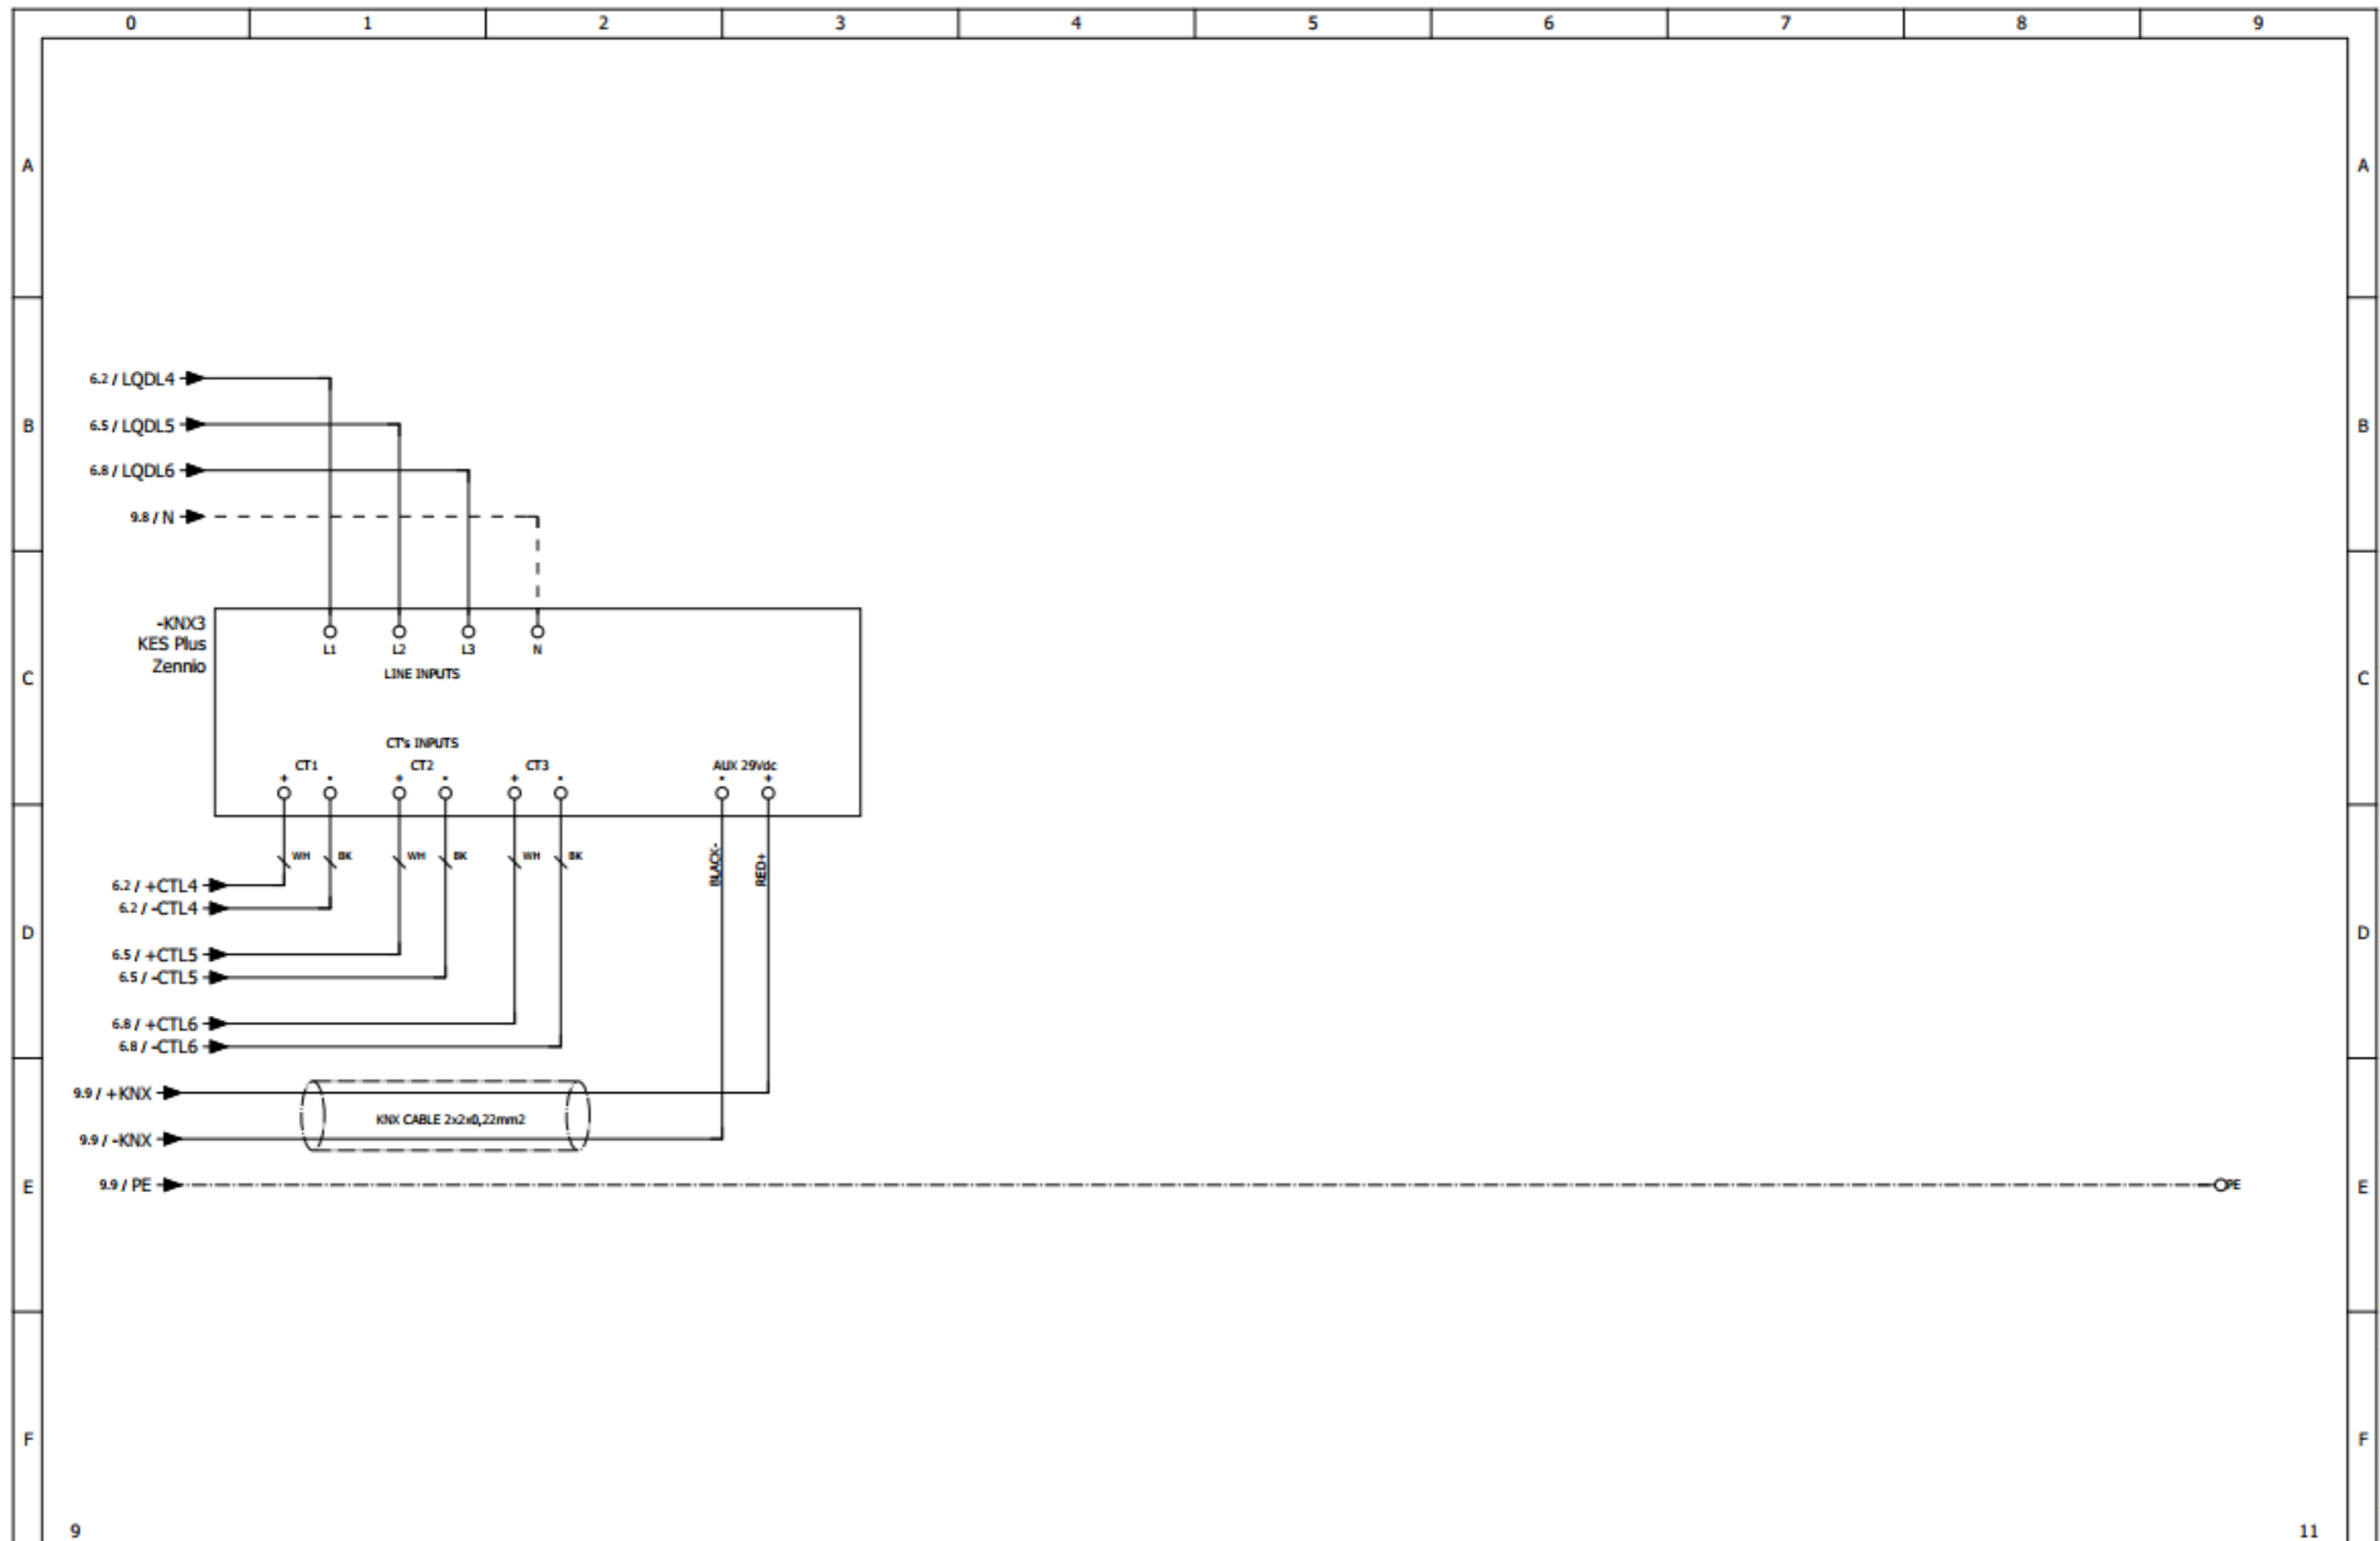

9				
		Designed	C.CHRISOSTOMIDIS	
		Checked	C.CHRISOSTOMIDIS	
		Approved	C.CHRISOSTOMIDIS	
Revision	Date	Description	Date	20/2/2024


Customer:
BI AUTOMATIONS

Project:
ΟΡΓΑΝΙΣΜΟΣ ΛΙΜΕΝΟΣ ΘΕΣΣΑΛΟΝΙΚΗΣ

Page description:
ΑΥΤΟΜΑΤΙΣΜΟΣ

Panel: ΠΙΝΑΚΑΣ ΠΥΛΩΝΑΣ ΘΕΤΙΣΜΟΥ Νο49	Function: =
Panel serial number: ---	Location: +
Doc No: ---	Structure: &
Order No: ---	Page: 10
Contract No: ---	Sheet / Out of: 10 / 12

SEBtechniques reserves all rights in this document and the information contained therein. Reproduction, use or disclosure to third parties without express authority is strictly forbidden.

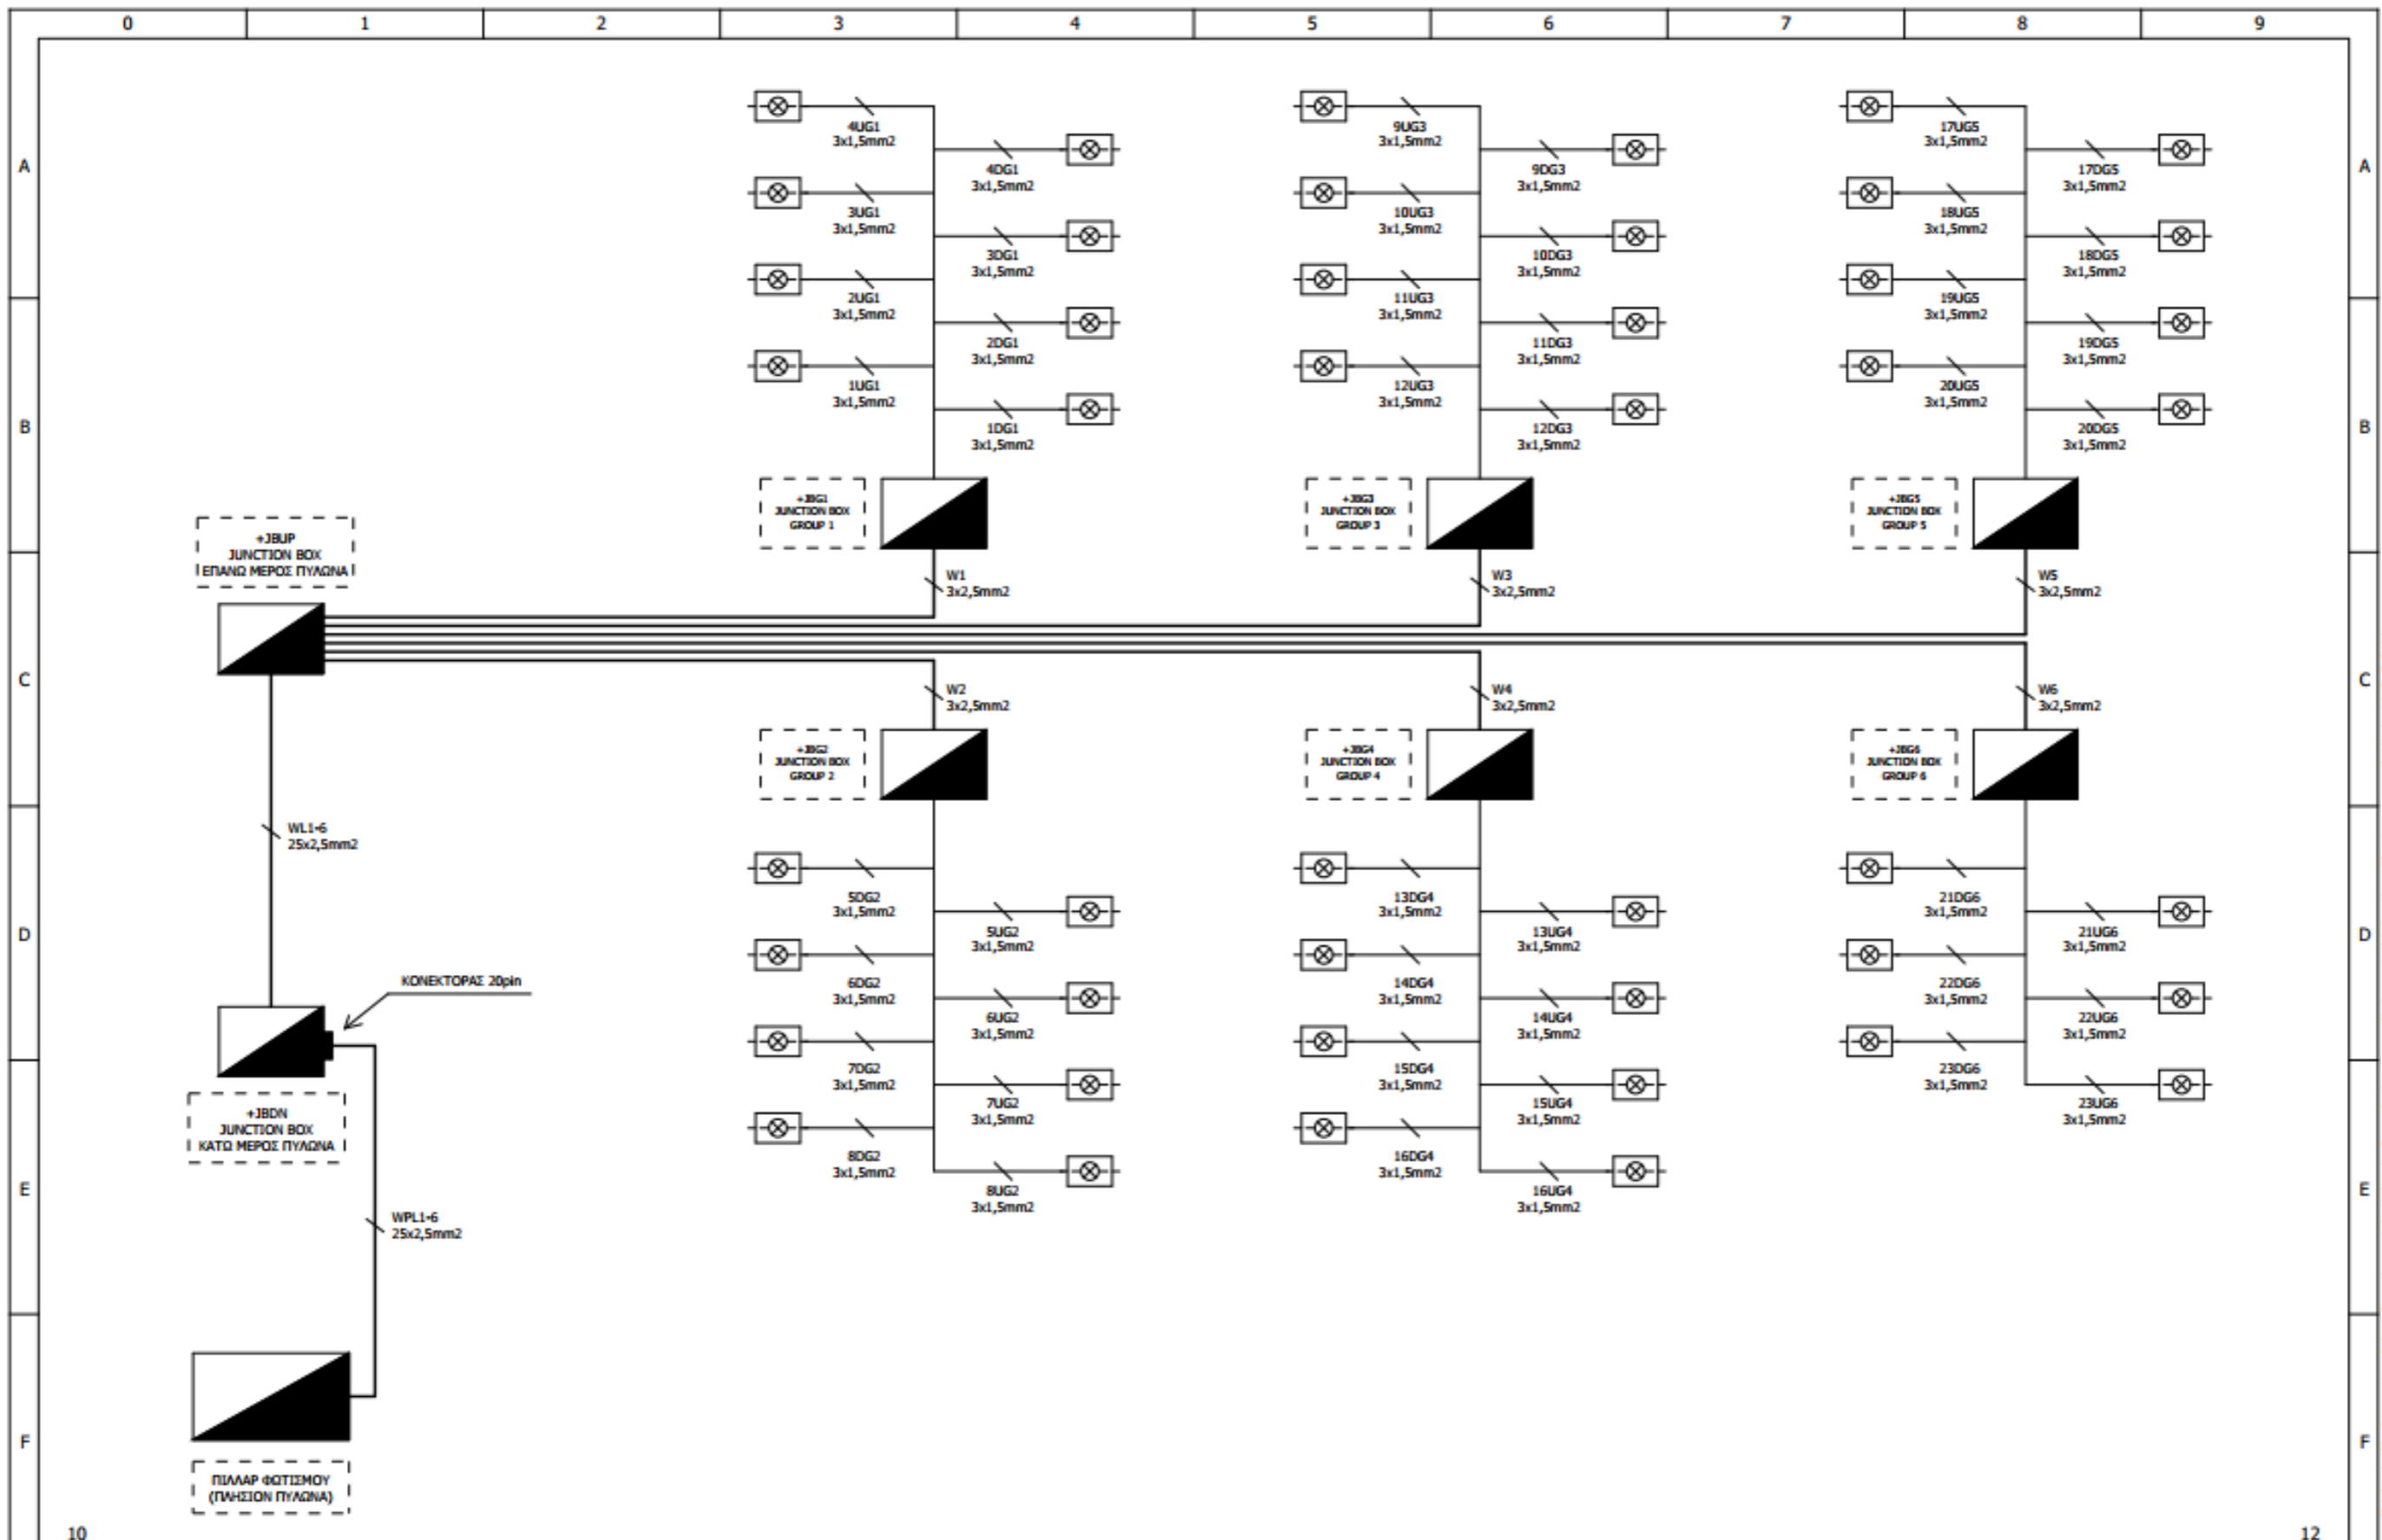


10

12

Revision	Date	Description	Designed	C.CHRISOSTOMIDIS	Customer: BI AUTOMATIONS Project: ΟΡΓΑΝΙΣΜΟΣ ΛΙΜΕΝΟΣ ΘΕΣΣΑΛΟΝΙΚΗΣ	Page description: ΣΧΗΜΑΤΙΚΟ ΔΙΑΓΡΑΜΜΑ ΤΟΠΟΛΟΓΙΑΣ ΦΩΤΙΣΤΙΚΩΝ	Panel:	ΠΙΝΑΚΑΣ ΠΥΛΩΝΑΣ ΦΩΤΙΣΜΟΥ Νο49	Function:	=
			Checked	C.CHRISOSTOMIDIS			Panel serial number:	---	Location:	+
			Approved	C.CHRISOSTOMIDIS			Doc No:	---	Structure:	&
			Date	20/2/2024			Order No:	---	Page:	11
							Contract No:	---	Sheet / Out of:	11 / 12


SBPtechniques reserves all rights in this document and the information contained therein. Reproduction, use or disclosure to third parties without express authority is strictly forbidden.

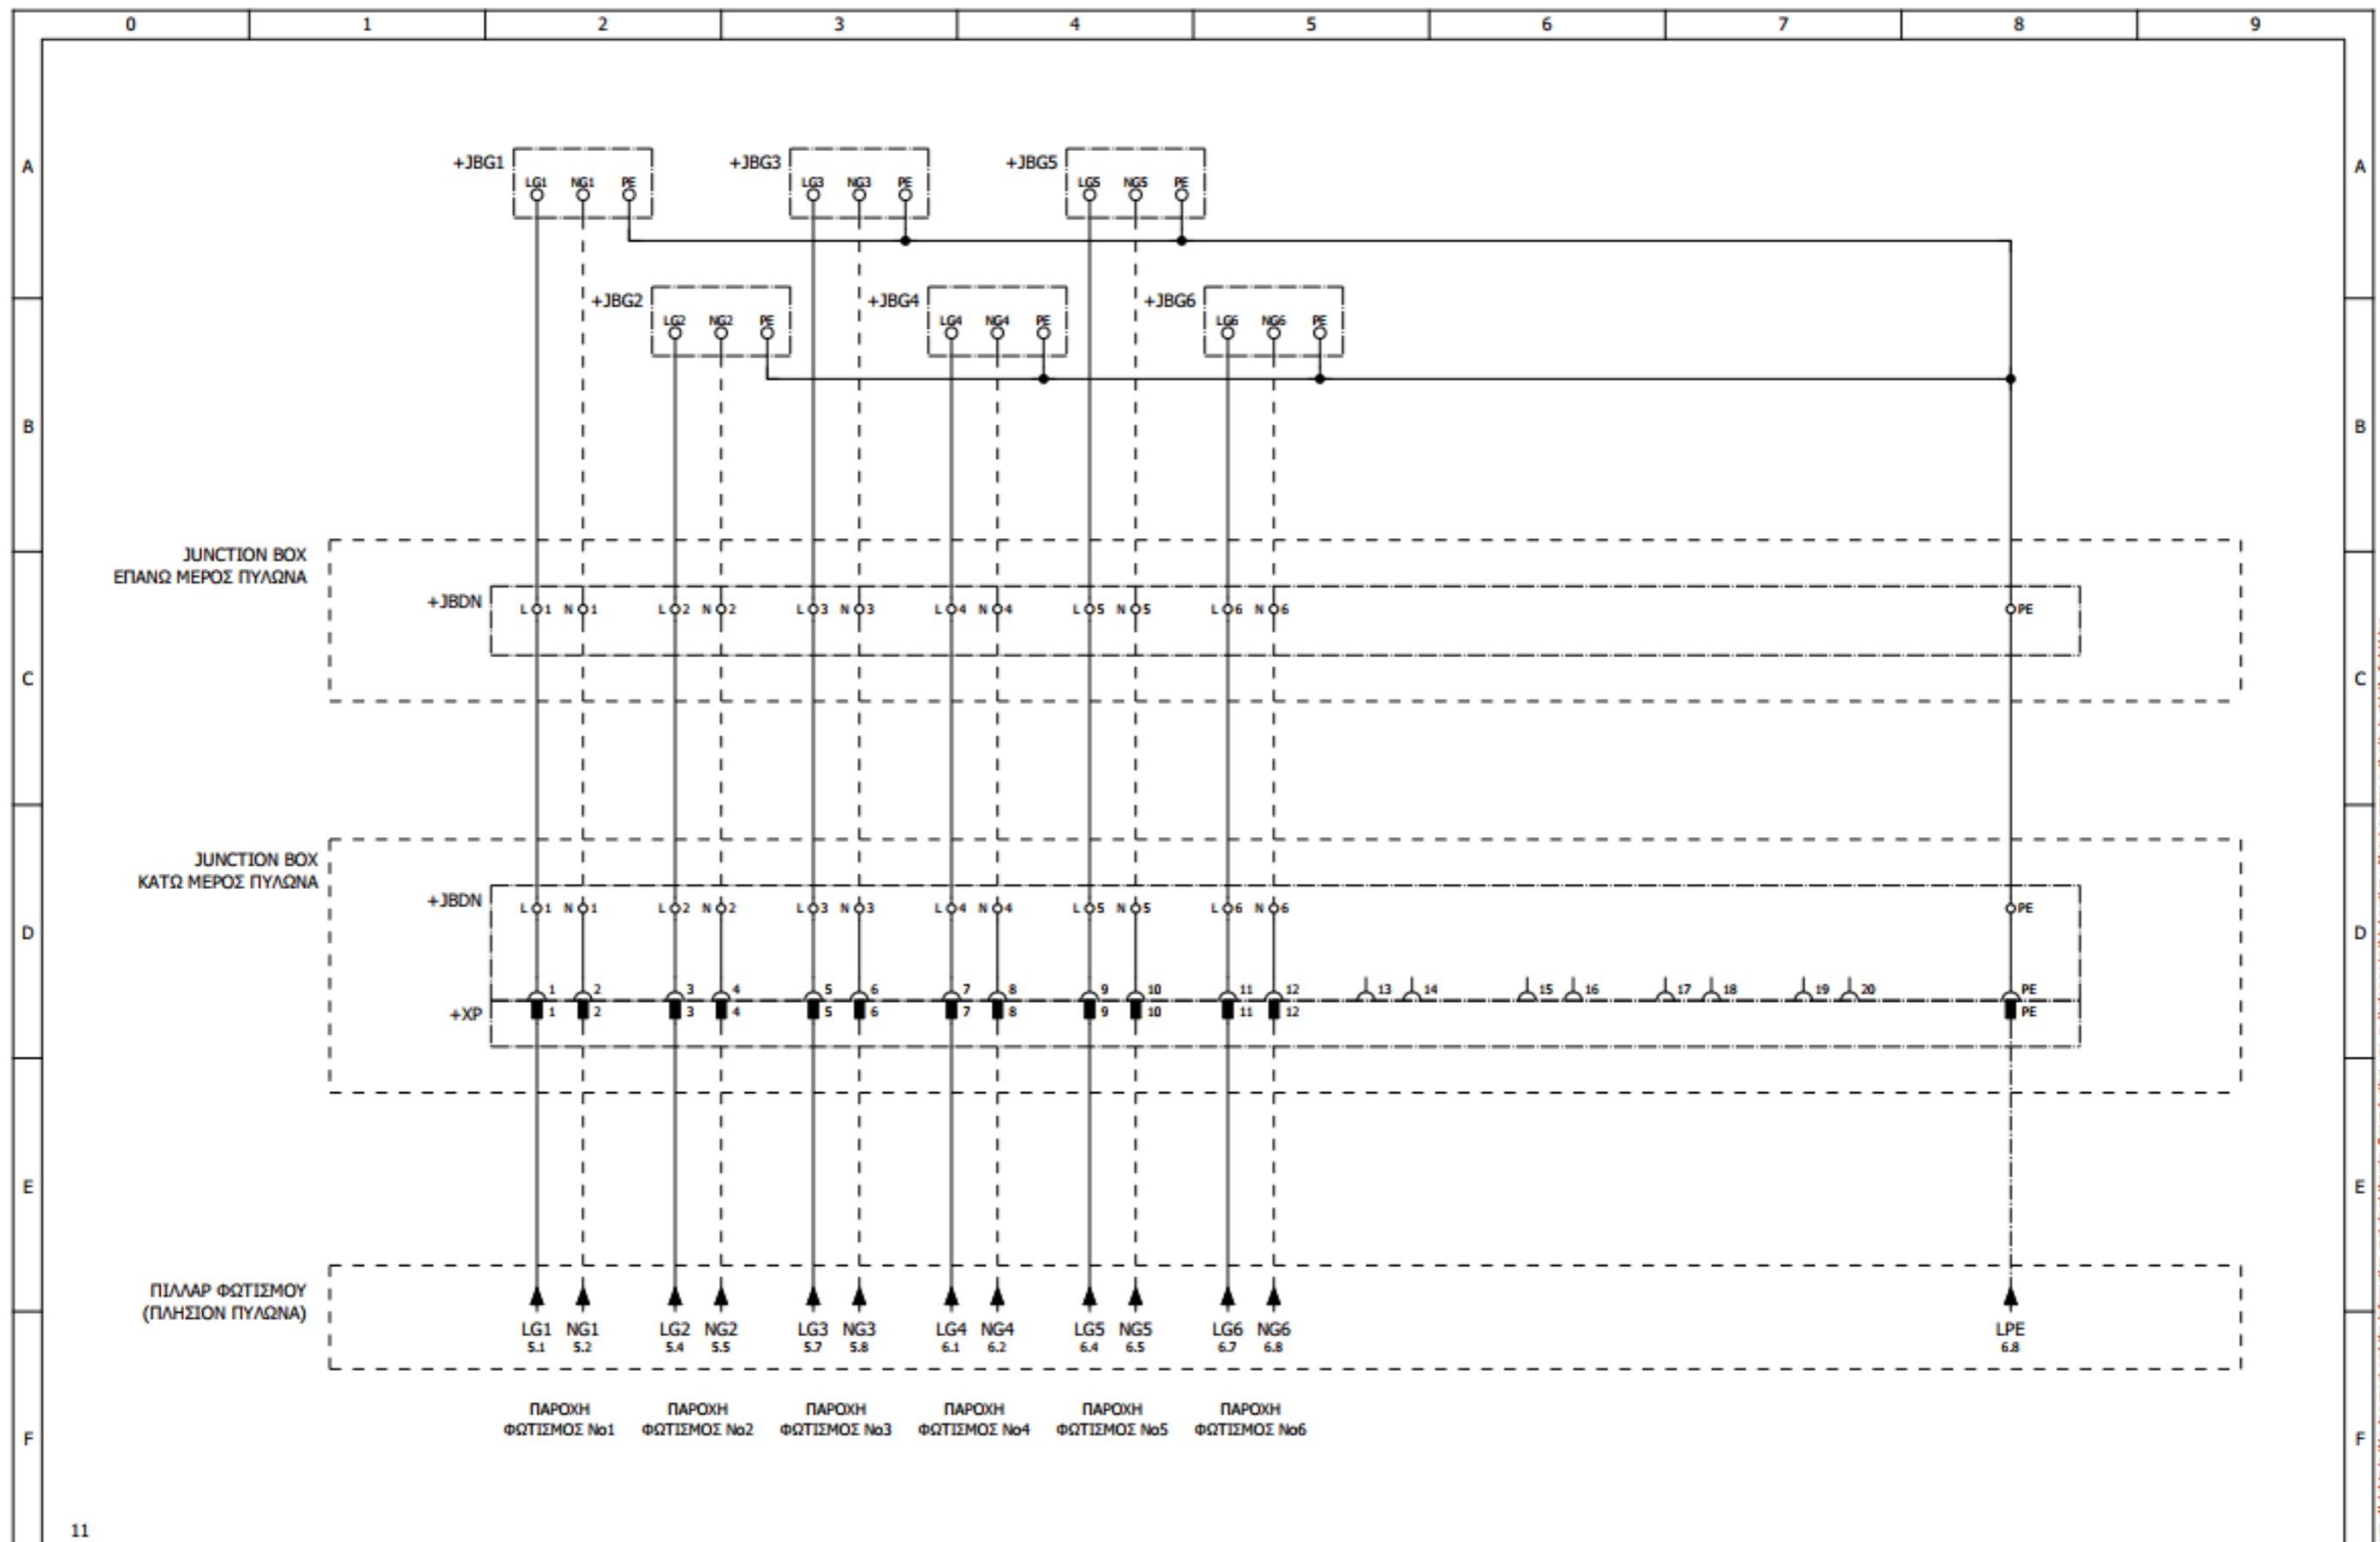

11

Revision	Date	Description	Date	20/2/2024	Customer: BI AUTOMATIONS	Page description: ΣΧΗΜΑΤΙΚΟ	Panel: ΠΙΝΑΚΑΣ ΠΥΛΩΝΑΣ ΦΩΤΙΣΜΟΥ Νο49	Function: =
					Project: ΟΡΓΑΝΙΣΜΟΣ ΛΙΜΕΝΟΣ ΘΕΣΣΑΛΟΝΙΚΗΣ		Panel serial number: ---	Location: +
							Doc No: ---	Structure: &
							Order No: ---	Page: 12
							Contract No: ---	Sheet / Out of: 12 / 12

SBTechniques reserves all rights in this document and the information contained therein. Reproduction, use or disclosure to third parties without express authority is strictly forbidden.

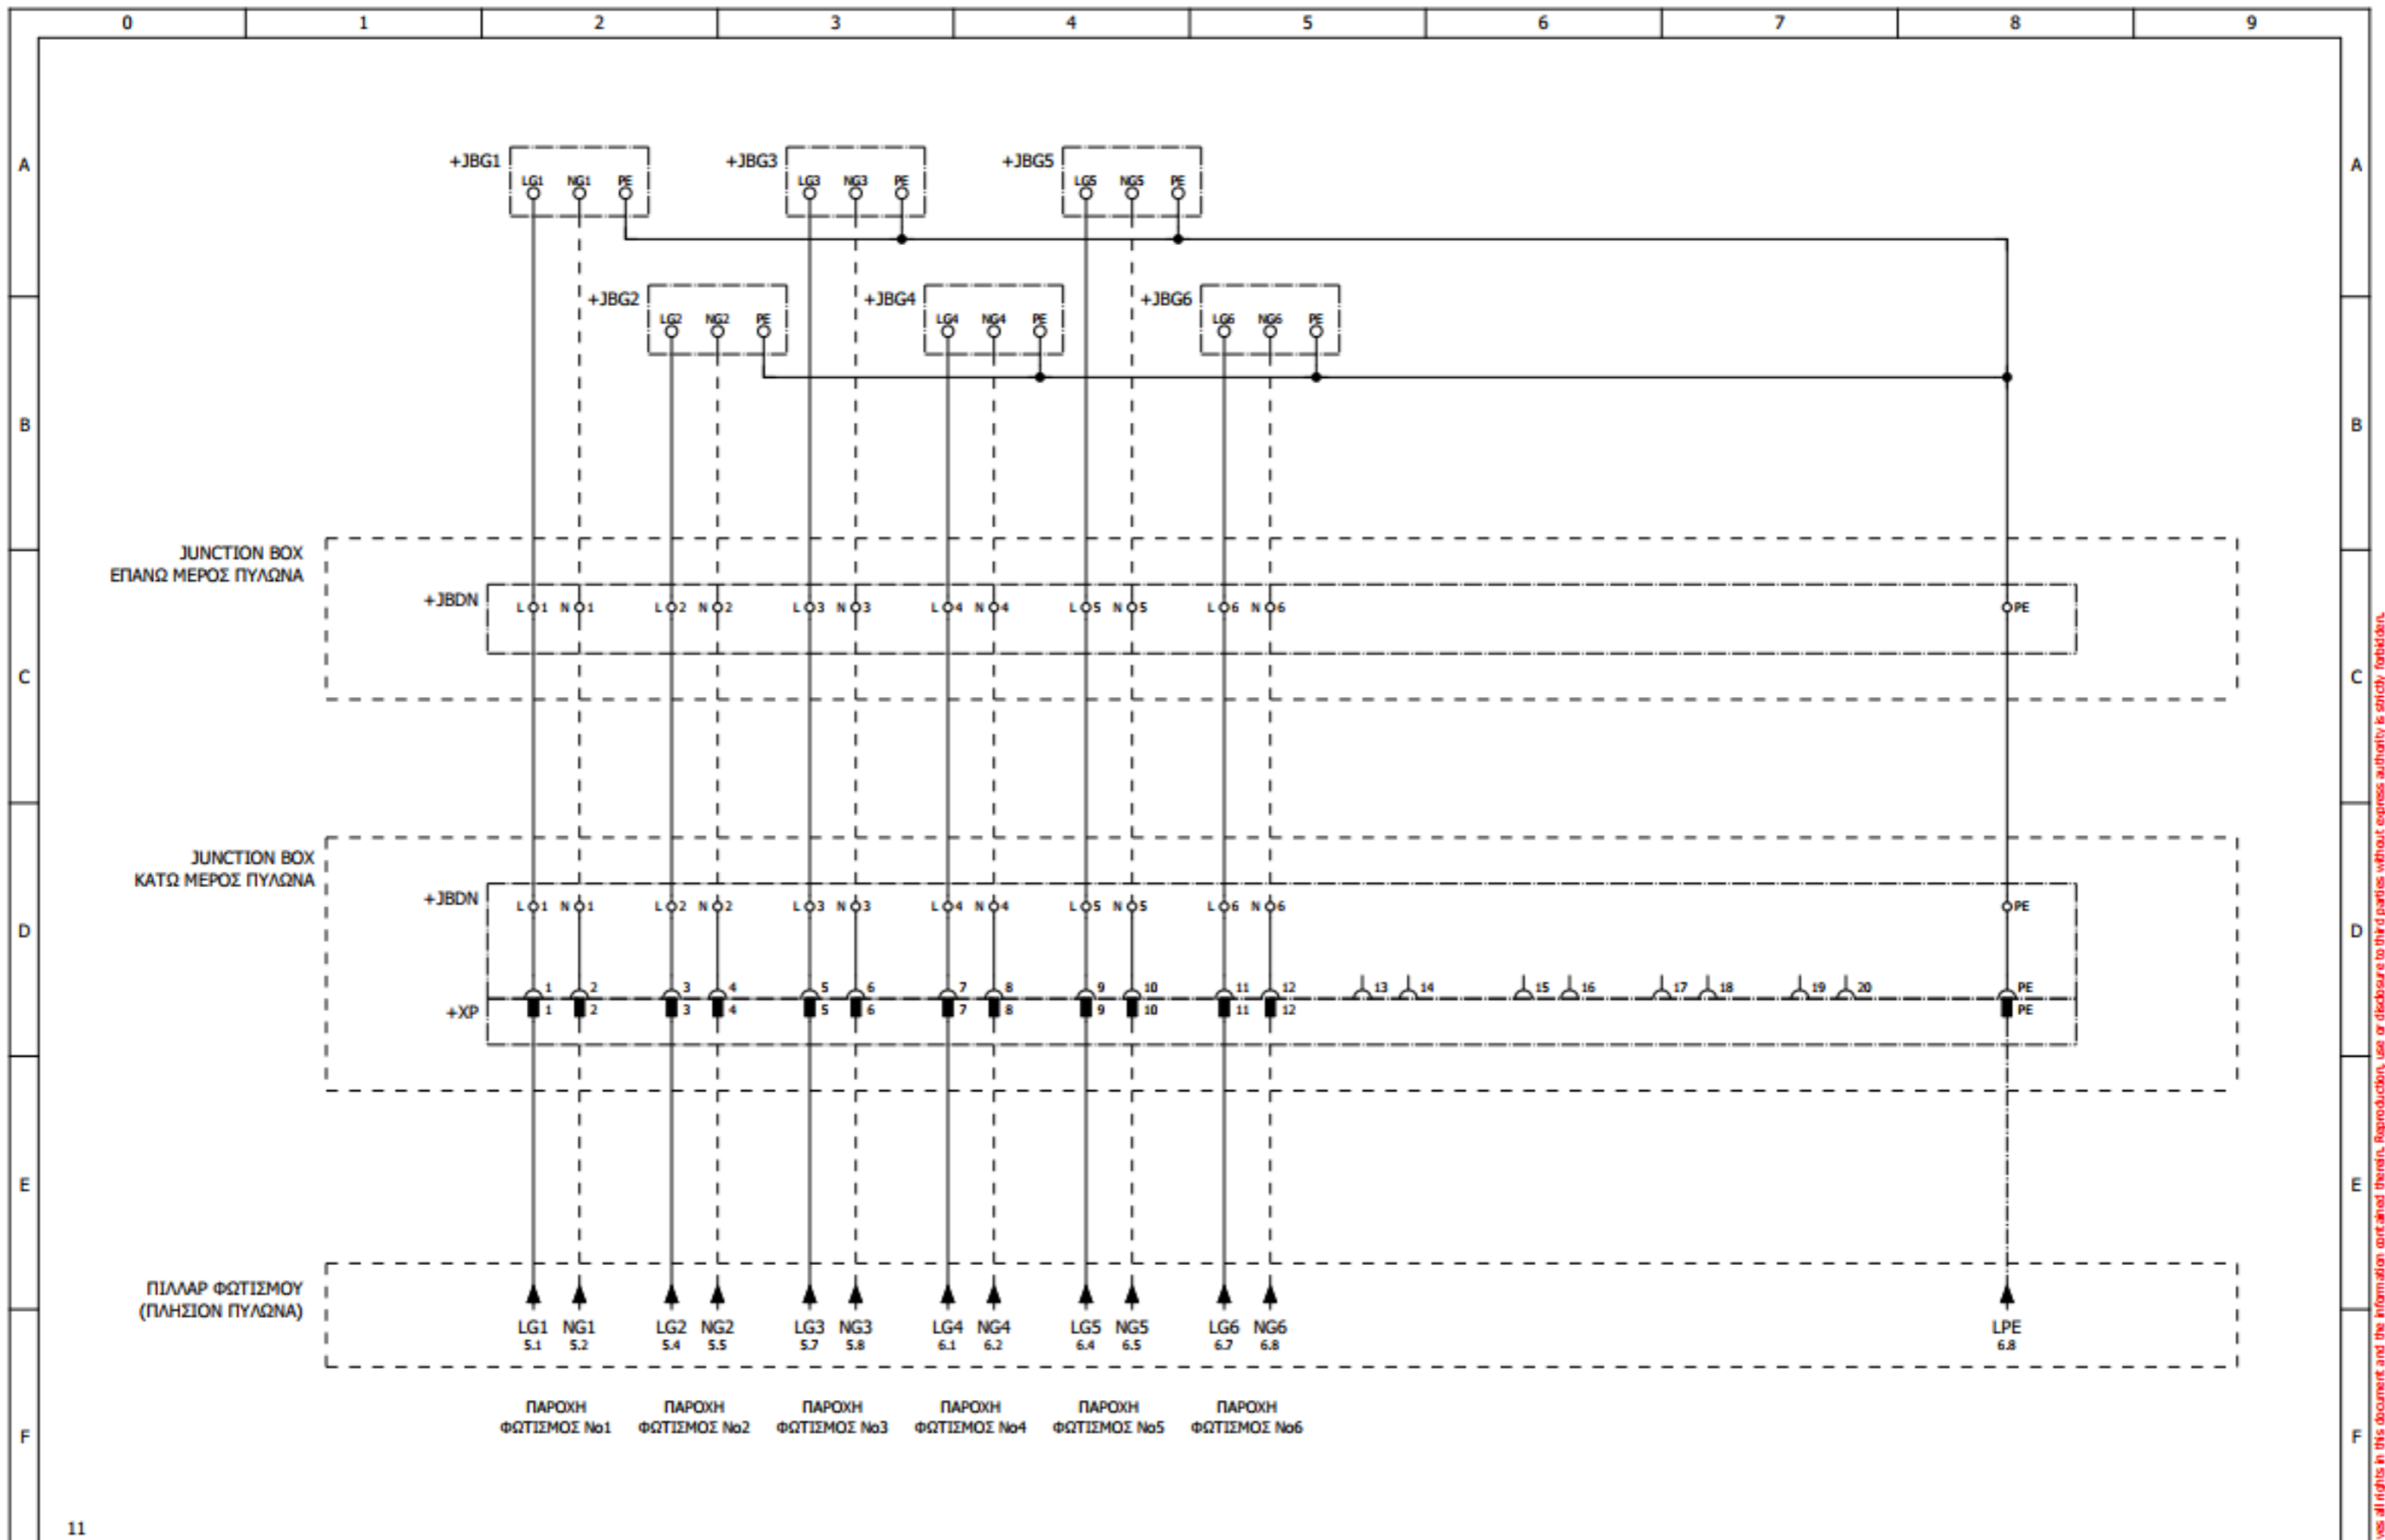

11

			Designed	C.CHRISOSTOMIDIS	Customer: BI AUTOMATIONS	Page description: ΣΧΗΜΑΤΙΚΟ	Panel:	ΠΙΝΑΚΑΣ ΠΥΛΩΝΑΣ ΦΩΤΙΣΜΟΥ Νο49	Function:	=
			Checked	C.CHRISOSTOMIDIS			Panel serial number:	---	Location:	+
			Approved	C.CHRISOSTOMIDIS			Doc No:	---	Structure:	&
Revision	Date	Description	Date	20/2/2024	Project: ΟΡΓΑΝΙΣΜΟΣ ΛΙΜΕΝΟΣ ΘΕΣΣΑΛΟΝΙΚΗΣ		Order No:	---	Page:	12
							Contract No:	---	Sheet / Out of:	12 / 12

SEBtechniques reserves all rights in this document and the information contained therein. Reproduction, use or disclosure to third parties without express authority is strictly forbidden.