


ΑΡΙΘΜΟΣ ΠΥΛΩΝΑ	35
ΑΡΙΘΜΟΣ ΦΩΤΙΣΤΙΚΩΝ	24
ΗΜΕΡΟΜΗΝΙΑ ΣΥΝΤΗΡΗΣΗΣ	22/02/2024



ΠΙΝΑΚΑΣ ΑΝΤΙΣΤΟΙΧΗΣΗΣ-ΣΗΜΑΝΣΗΣ


Φωτιστικό	Group	Κλέμμα-Πίνακας Στεφάνης	Pin-Out Φίσας (24-Pin)	Κλέμμα-Πίνακας εντός Πυλώνα	Κλέμμα Κεντρικού Πίνακα
1UG1	1	11	12	11	11
1DG1	1	11	12	11	11
2UG1	1	11	12	11	11
2DG1	1	11	12	11	11
3UG1	1	11	12	11	11
3DG1	1	11	12	11	11
4UG1	1	11	12	11	11
4DG1	1	11	12	11	11
5UG2	2	22	34	22	22
5DG2	2	22	34	22	22
6UG2	2	22	34	22	22
6DG2	2	22	34	22	22
7UG2	2	22	34	22	22
7DG2	2	22	34	22	22
8UG2	2	22	34	22	22
8DG2	2	22	34	22	22
9UG2	3	33	56	33	33
9DG2	3	33	56	33	33
10UG2	3	33	56	33	33
10DG2	3	33	56	33	33
11UG2	3	33	56	33	33
11DG2	3	33	56	33	33
12UG2	3	33	56	33	33
12DG2	3	33	56	33	33

- Η αρίθμηση των φωτιστικών ξεκινάει από το κεντρικό κουτί της στεφάνης (inox) δεξιόστροφα με τη φορά του ρολογιού.
Π.χ. 1UG1 → Φωτιστικό Ν° 1 αριστερά του κουτιού, UP, ανήκει στο Group 1.

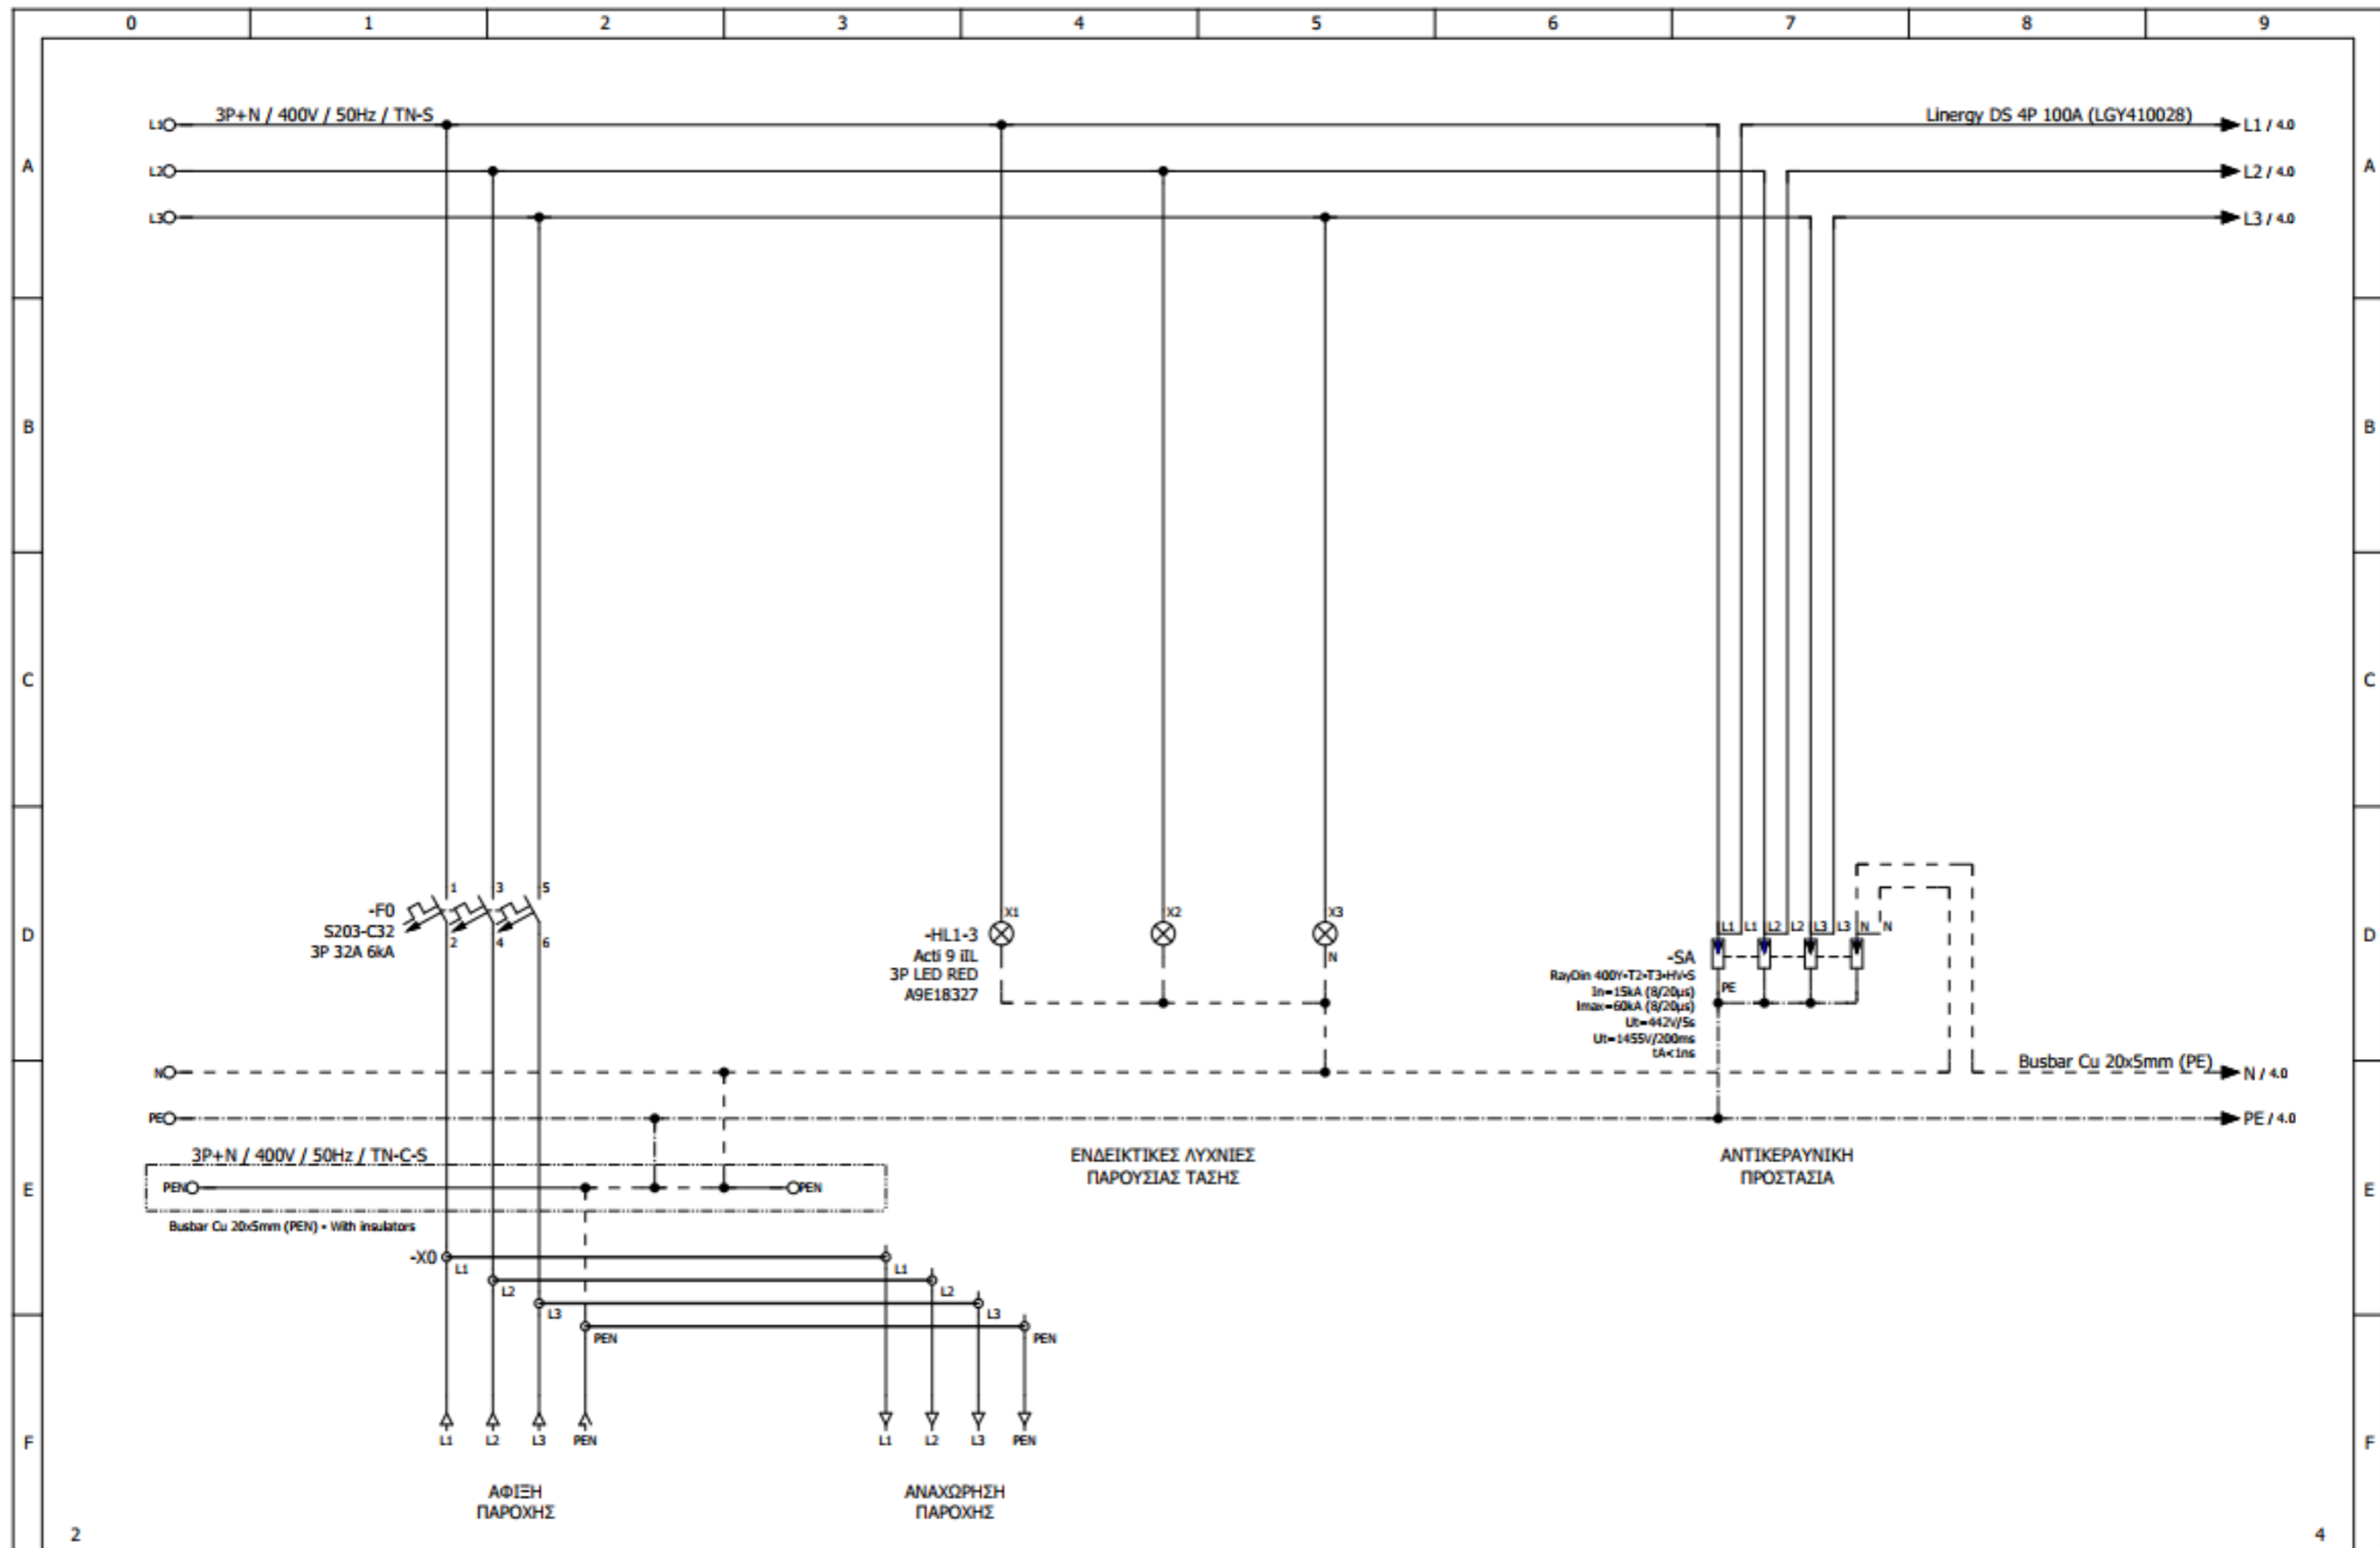


		Designed C.CHRISOSTOMIDIS		Customer: BI AUTOMATIONS	Page description: ΕΙΣΟΔΟΣ ΠΑΡΟΧΗΣ	Panel: ΠΙΝΑΚΑΣ ΠΥΛΩΝΑΣ ΦΩΤΙΣΜΟΥ Νο19		Function: =	
		Checked C.CHRISOSTOMIDIS				Panel serial number: ---		Location: +	
		Approved C.CHRISOSTOMIDIS				Doc No: ---		Structure: &	
Revision	Date	Description	Date	20/2/2024	Project: ΟΡΓΑΝΙΣΜΟΣ ΛΙΜΕΝΟΣ ΘΕΣΣΑΛΟΝΙΚΗΣ	Order No: ---	Page: 3		
						Contract No: ---	Sheet / Out of: 3 / 12		

SEProtechnics reserves all rights in this document and the information contained therein. Reproduction, use or disclosure to third parties without express authority is strictly forbidden.

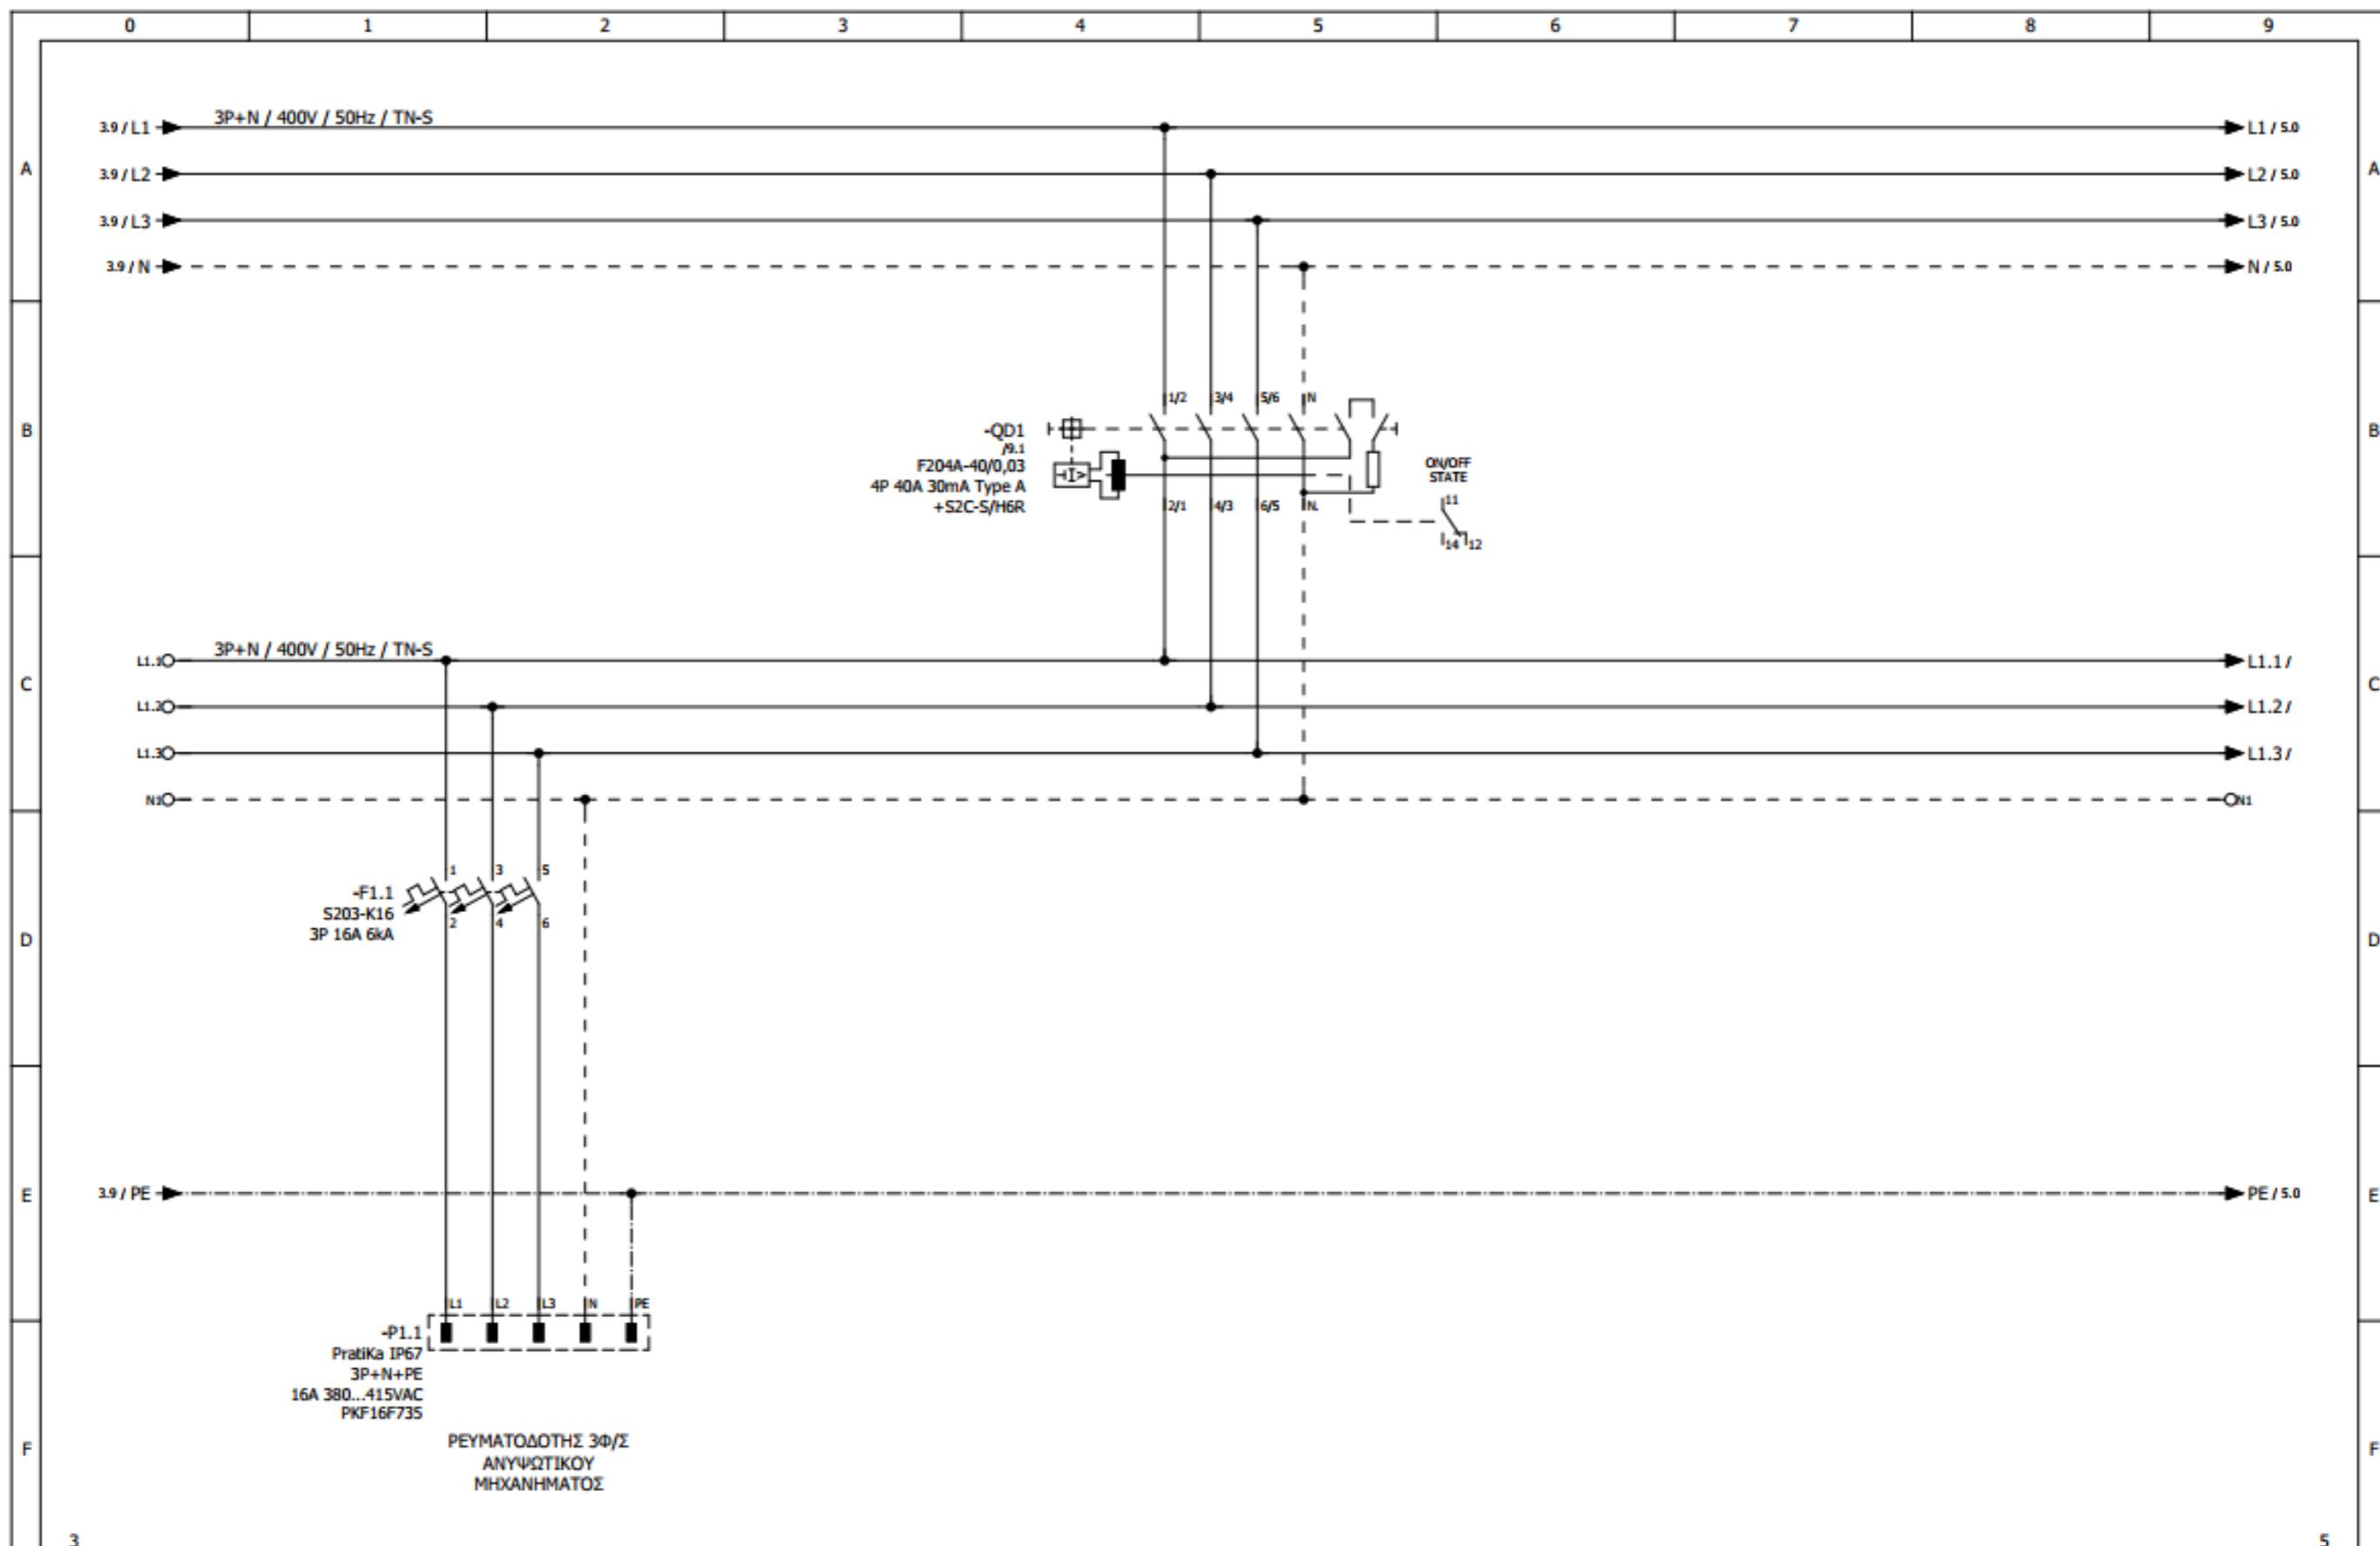


3		5	
Designed	C.CHRISOSTOMIDIS	Customer:	BI AUTOMATIONS
Checked	C.CHRISOSTOMIDIS	Page description:	ΚΥΚΛΩΜΑ ΙΣΧΥΟΣ
Approved	C.CHRISOSTOMIDIS	Panel:	ΠΙΝΑΚΑΣ ΠΥΛΩΝΑΣ ΦΩΤΙΣΜΟΥ Νο49
Revision	Date	Description	Date
	20/2/2024		
		Project:	ΟΡΓΑΝΙΣΜΟΣ ΛΙΜΕΝΟΣ ΘΕΣΣΑΛΟΝΙΚΗΣ
		Panel serial number:	---
		Doc No:	---
		Order No:	---
		Contract No:	---
		Function:	=
		Location:	+
		Structure:	&
		Page:	4
		Sheet / Out of:	4 / 12

SEPTENNIQUE reserves all rights in this document and the information contained therein. Reproduction, use or disclosure to third parties without express authority is strictly forbidden.

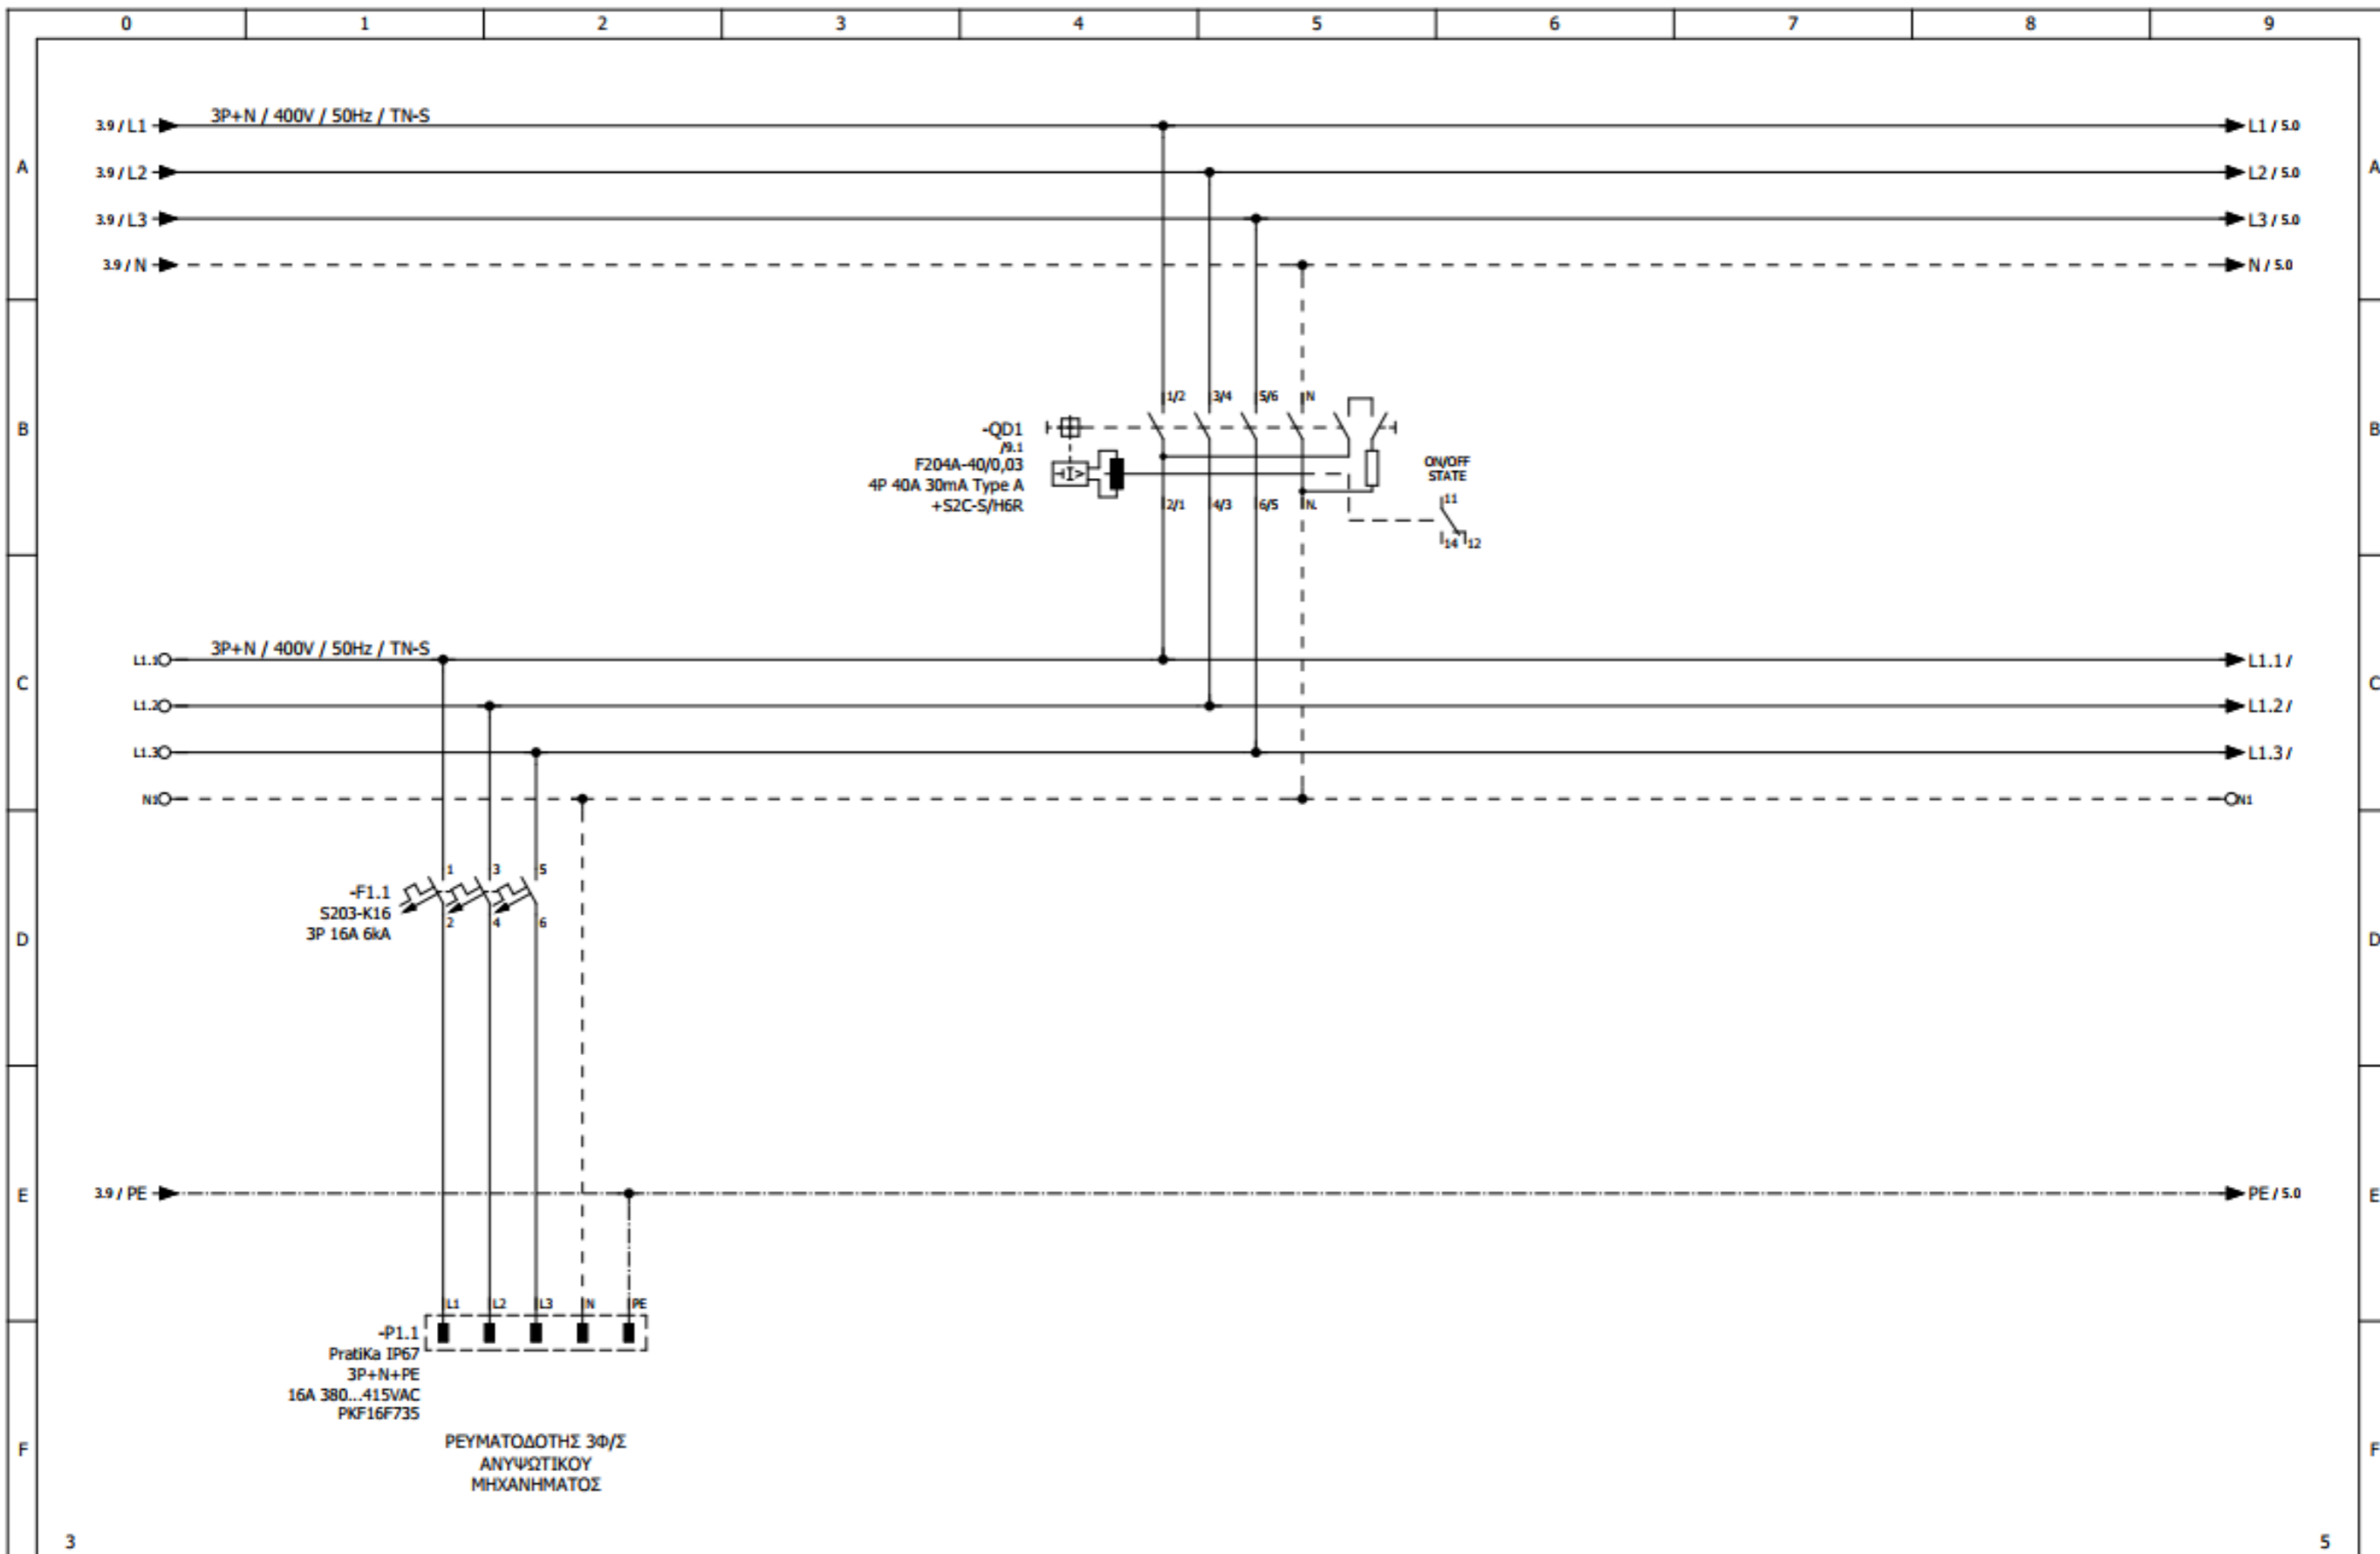


Revision		Date	Description	Date	20/2/2024	Customer: BI AUTOMATIONS	Page description: ΚΥΚΛΩΜΑ ΙΣΧΥΟΣ	Panel: ΠΙΝΑΚΑΣ ΠΥΛΩΝΑΣ ΦΩΤΙΣΜΟΥ Νο49	Function: =
Designed		C.CHRISOSTOMIDES				Project: ΟΡΓΑΝΙΣΜΟΣ ΛΙΜΕΝΟΣ ΘΕΣΣΑΛΟΝΙΚΗΣ		Panel serial number: ---	Location: +
Checked		C.CHRISOSTOMIDES						Doc No: ---	Structure: &
Approved		C.CHRISOSTOMIDES						Order No: ---	Page: 4
								Contract No: ---	Sheet / Out of: 4 / 12

SBPtechniques reserves all rights in this document and the information contained therein. Reproduction, use or disclosure to third parties without express authority is strictly forbidden.

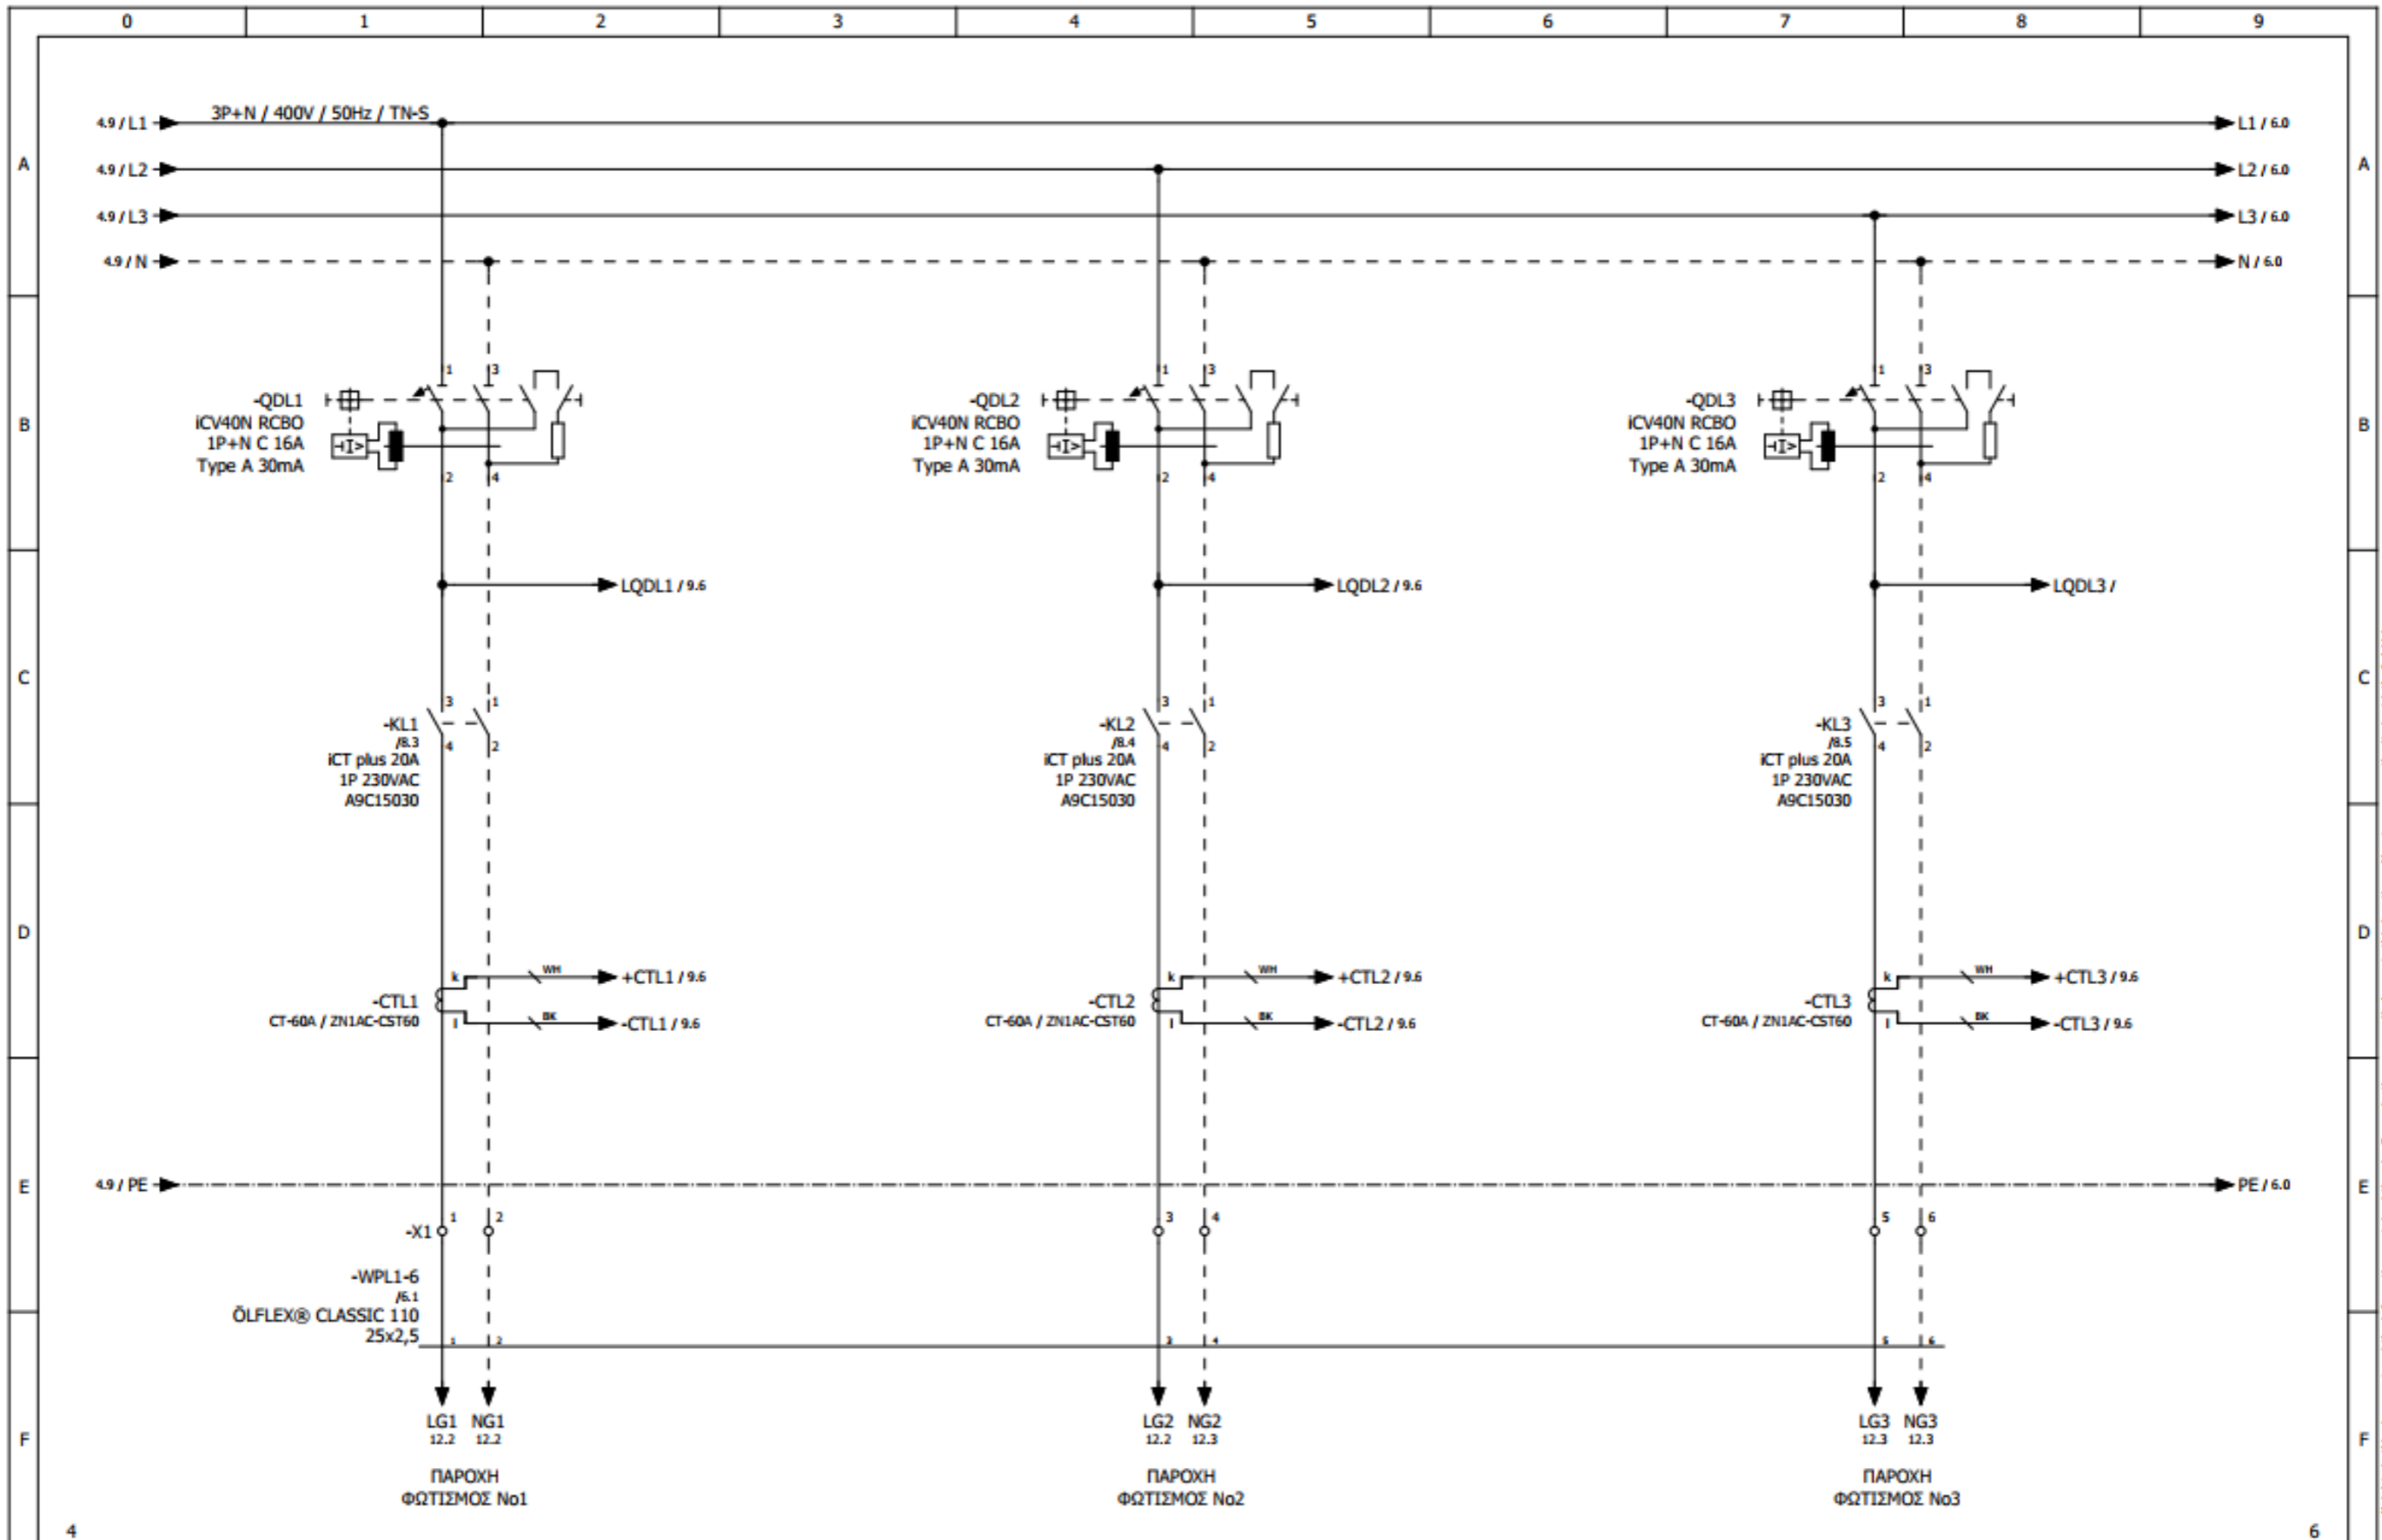


Revision		Date	Description	Date	20/2/2024	Customer: BI AUTOMATIONS	Page description: ΚΥΚΛΩΜΑ ΙΣΧΥΟΣ	Panel: ΠΙΝΑΚΑΣ ΠΥΛΩΝΑΣ ΦΩΤΙΣΜΟΥ Νο49	Function: =
Designed		C.CHRISOSTOMIDIS		Checked		C.CHRISOSTOMIDIS		Panel serial number: ---	Location: +
Approved		C.CHRISOSTOMIDIS		Project:		ΟΡΓΑΝΙΣΜΟΣ ΛΙΜΕΝΟΣ ΘΕΣΣΑΛΟΝΙΚΗΣ		Doc No: ---	Structure: &
Order No:		---		Contract No:		---		Order No: ---	Page: 5
Sheet / Out of:		5 / 12						Contract No: ---	Sheet / Out of: 5 / 12

SBTechniques reserves all rights in this document and the information contained therein. Reproduction, use or disclosure to third parties without express authority is strictly forbidden.

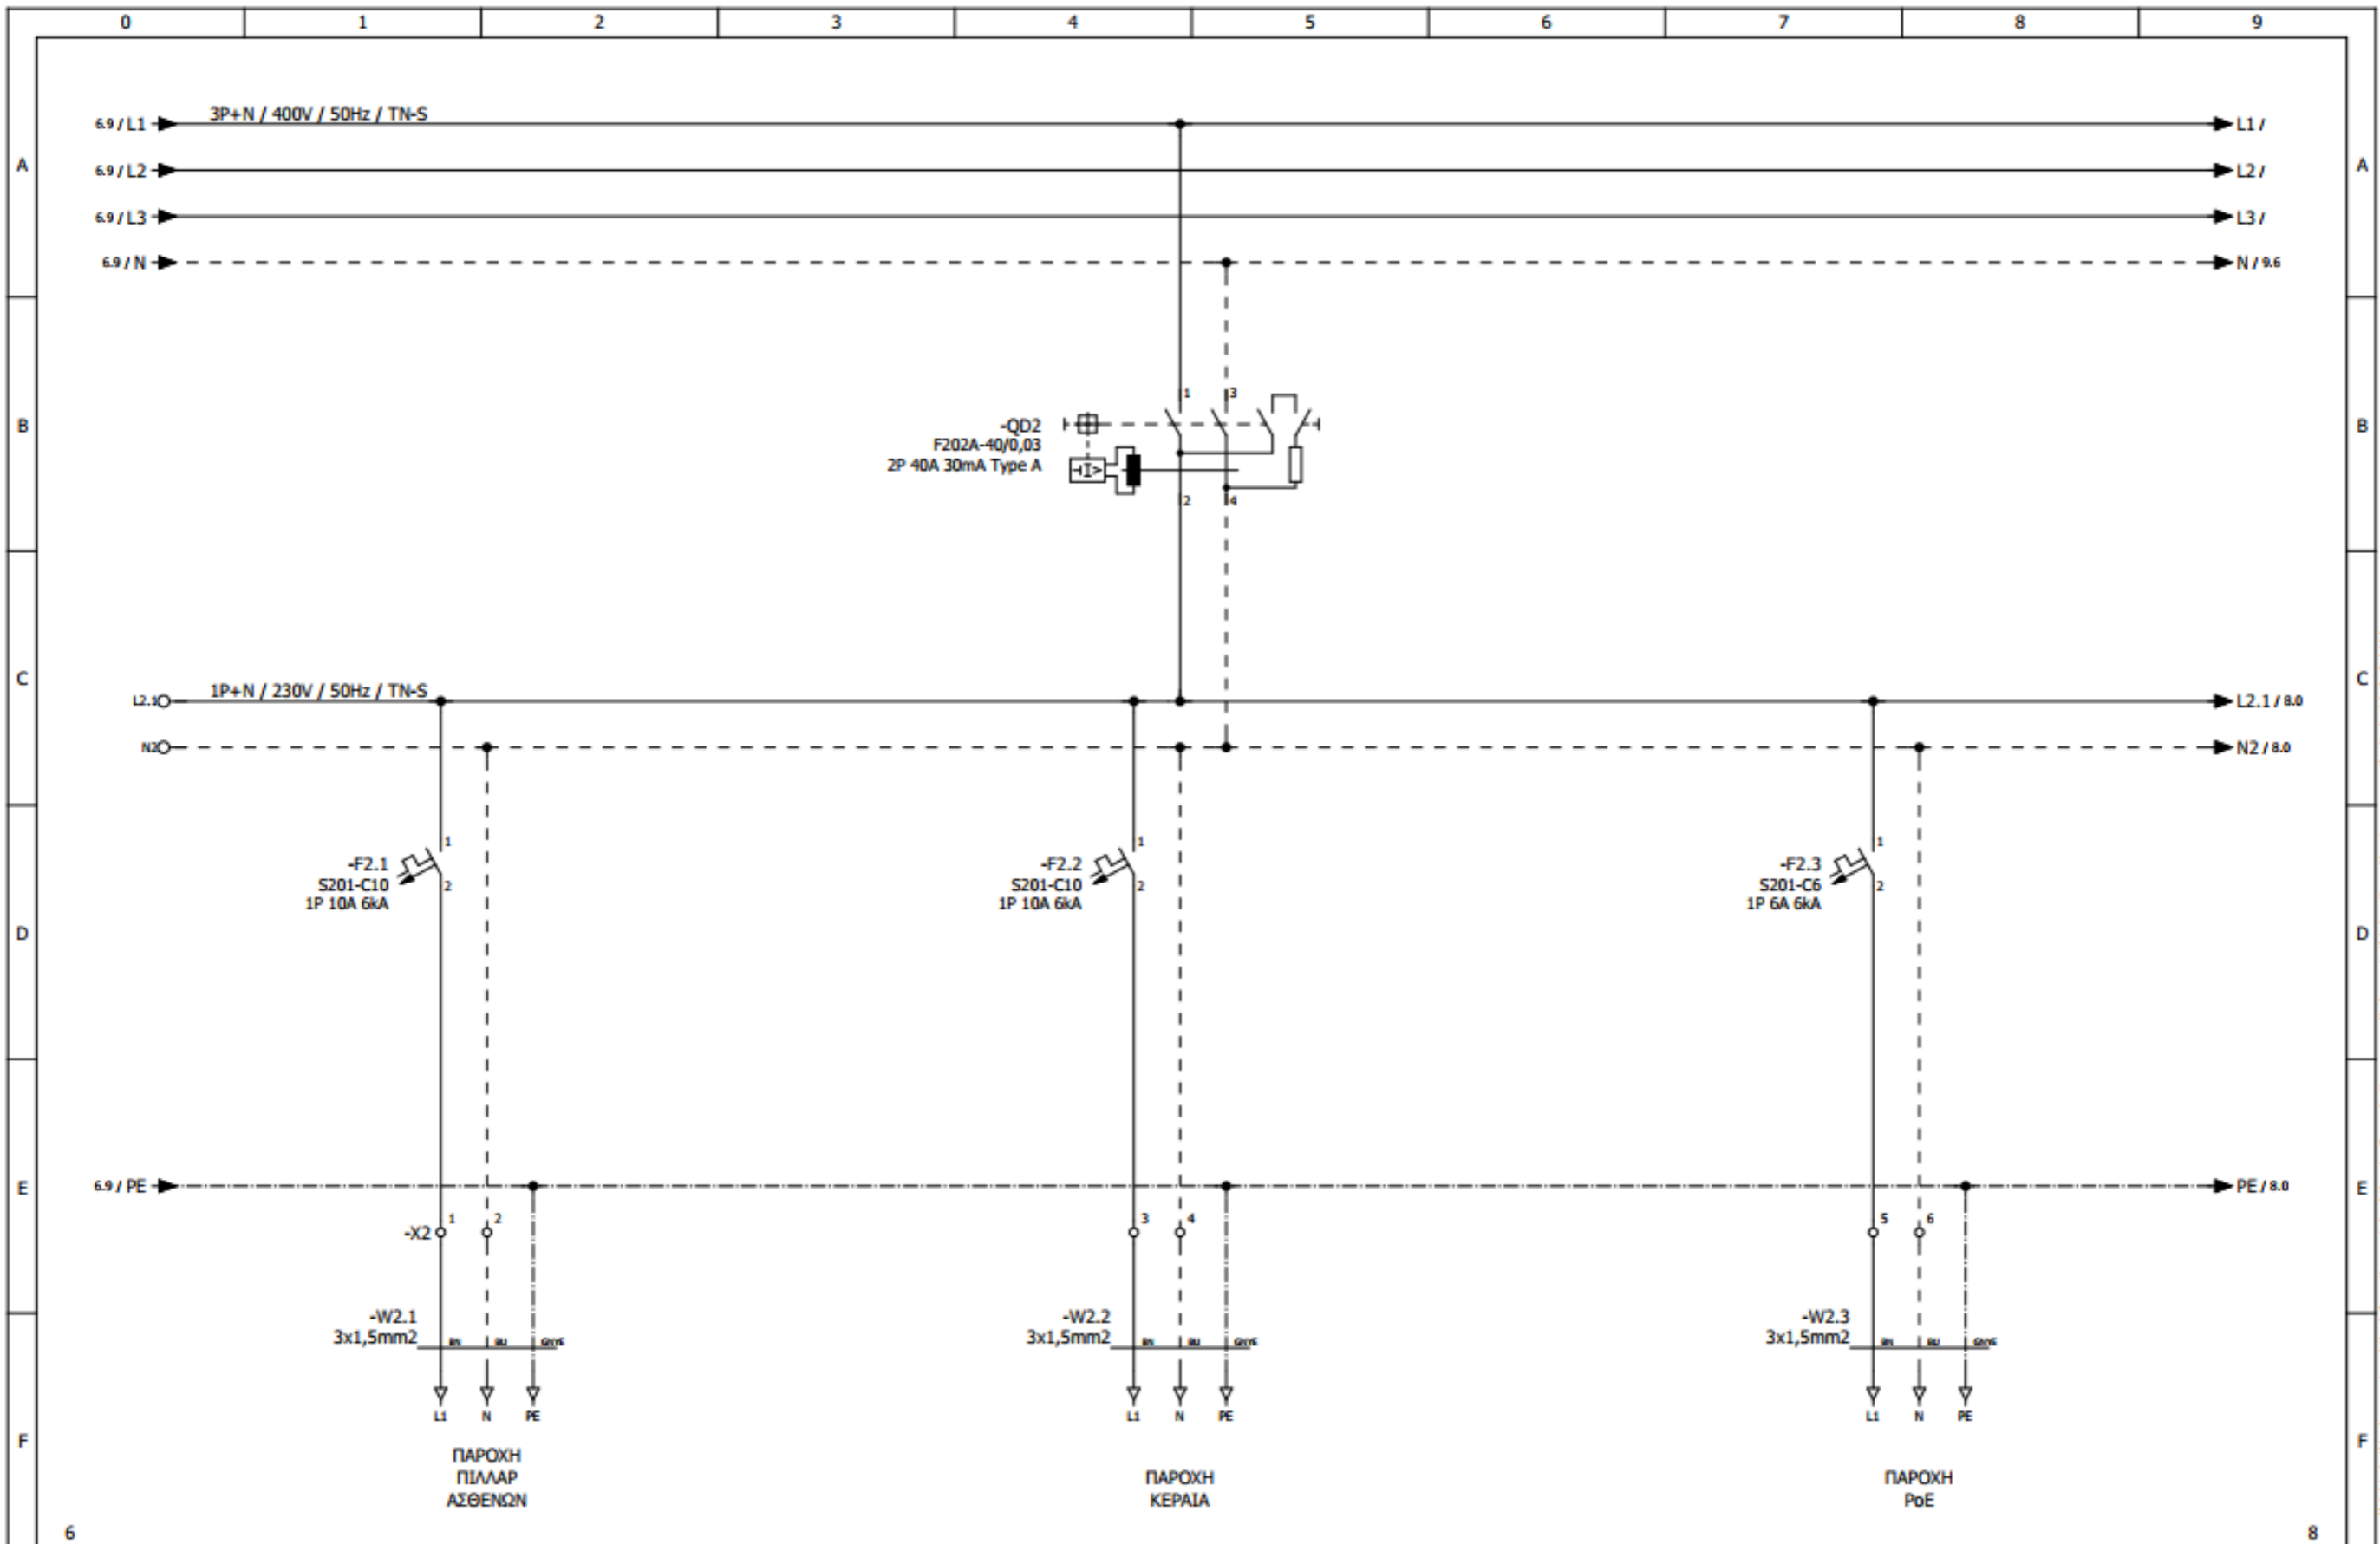


Revision	Date	Description	Date	20/2/2024	Customer: BI AUTOMATIONS	Page description: ΚΥΚΛΩΜΑ ΙΣΧΥΟΣ	Panel: ΠΙΝΑΚΑΣ ΠΥΛΩΝΑΣ ΦΩΤΙΣΜΟΥ Νο49	Function: =
			Designed	C.CHRISOSTOMIDES	Project: ΟΡΓΑΝΙΣΜΟΣ ΛΙΜΕΝΟΣ ΘΕΣΣΑΛΟΝΙΚΗΣ		Panel serial number: ---	Location: +
			Checked	C.CHRISOSTOMIDES			Doc No: ---	Structure: &
			Approved	C.CHRISOSTOMIDES			Order No: ---	Page: 7
							Contract No: ---	Sheet / Out of: 7 / 12

SBTechniques reserves all rights in this document and the information contained therein. Reproduction, use or disclosure to third parties without express authority is strictly forbidden.

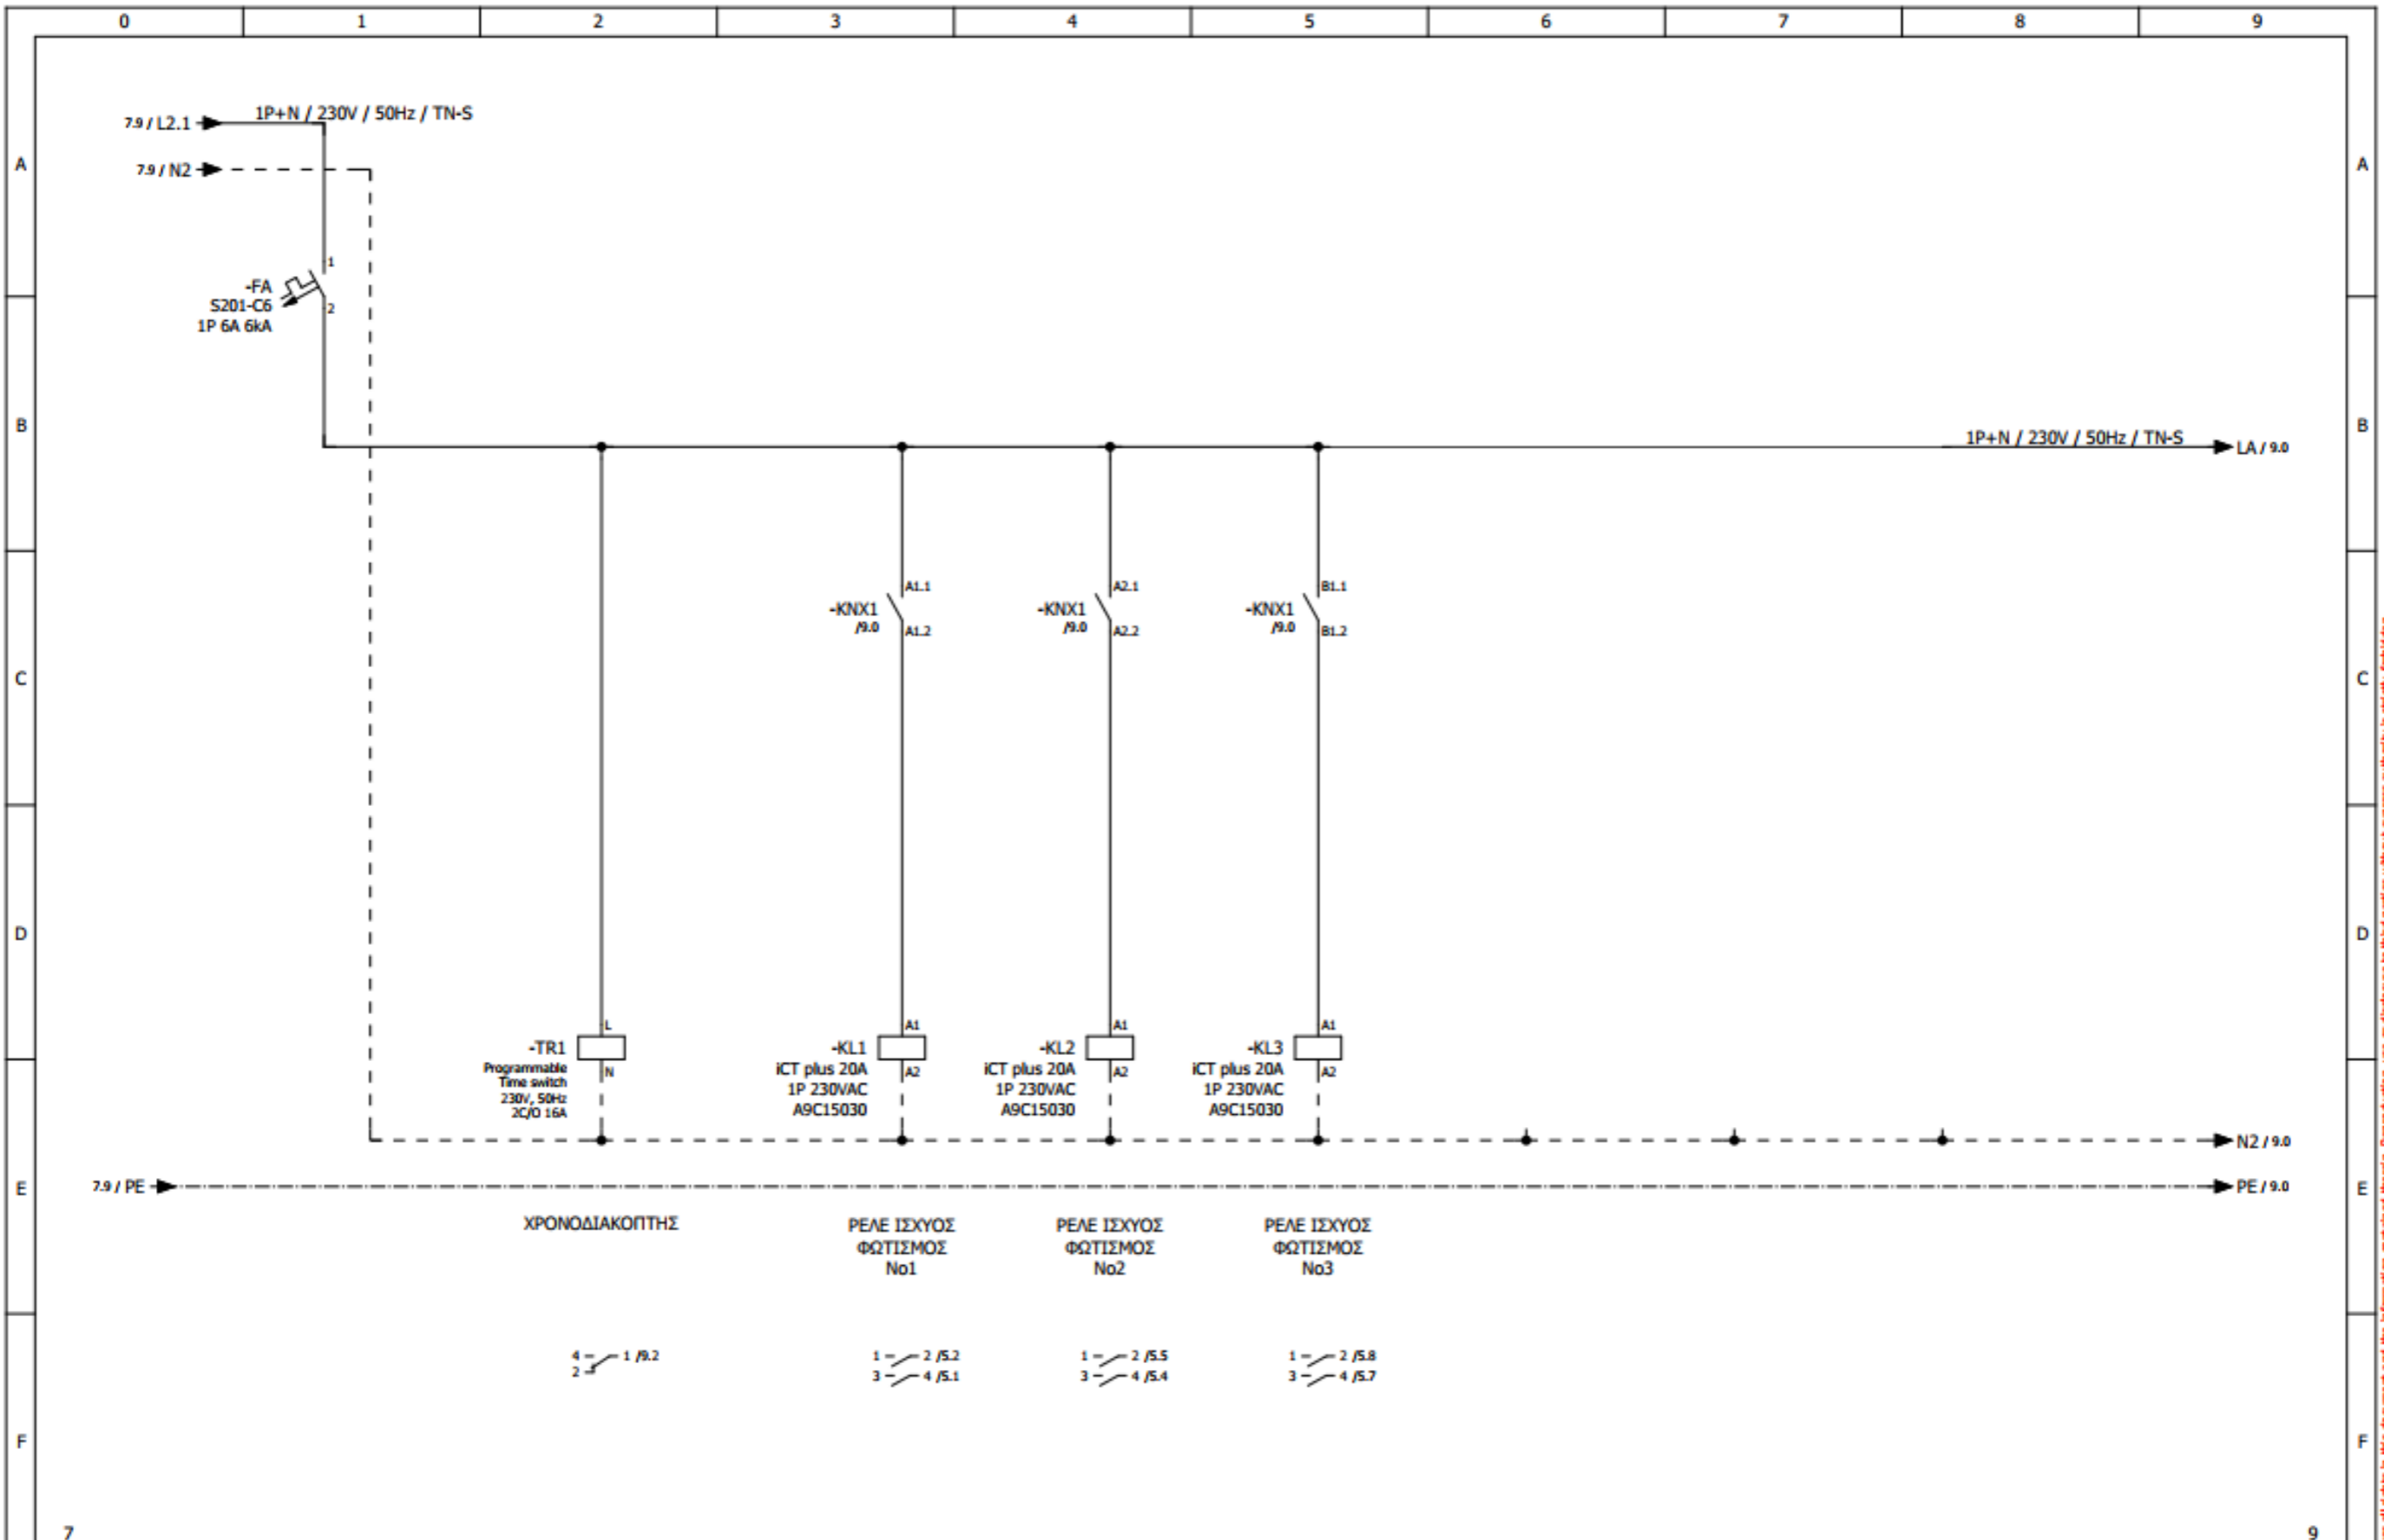


7		9	
Designed	C.CHRISOSTOMIDIS	Customer:	BI AUTOMATIONS
Checked	C.CHRISOSTOMIDIS	Project:	ΟΡΓΑΝΙΣΜΟΣ ΛΙΜΕΝΟΣ ΘΕΣΣΑΛΟΝΙΚΗΣ
Approved	C.CHRISOSTOMIDIS	Page description:	ΑΥΤΟΜΑΤΙΣΜΟΣ
Date	20/2/2024	Panel:	ΠΙΝΑΚΑΣ ΠΥΛΩΝΑΣ ΦΩΤΙΣΜΟΥ No49
		Panel serial number:	---
		Doc No:	---
		Order No:	---
		Contract No:	---
		Function:	=
		Location:	+
		Structure:	&
		Page:	8
		Sheet / Out of:	8 / 12

SEPractiques reserves all rights in this document and the information contained therein. Reproduction, use or disclosure to third parties without express authority is strictly forbidden.

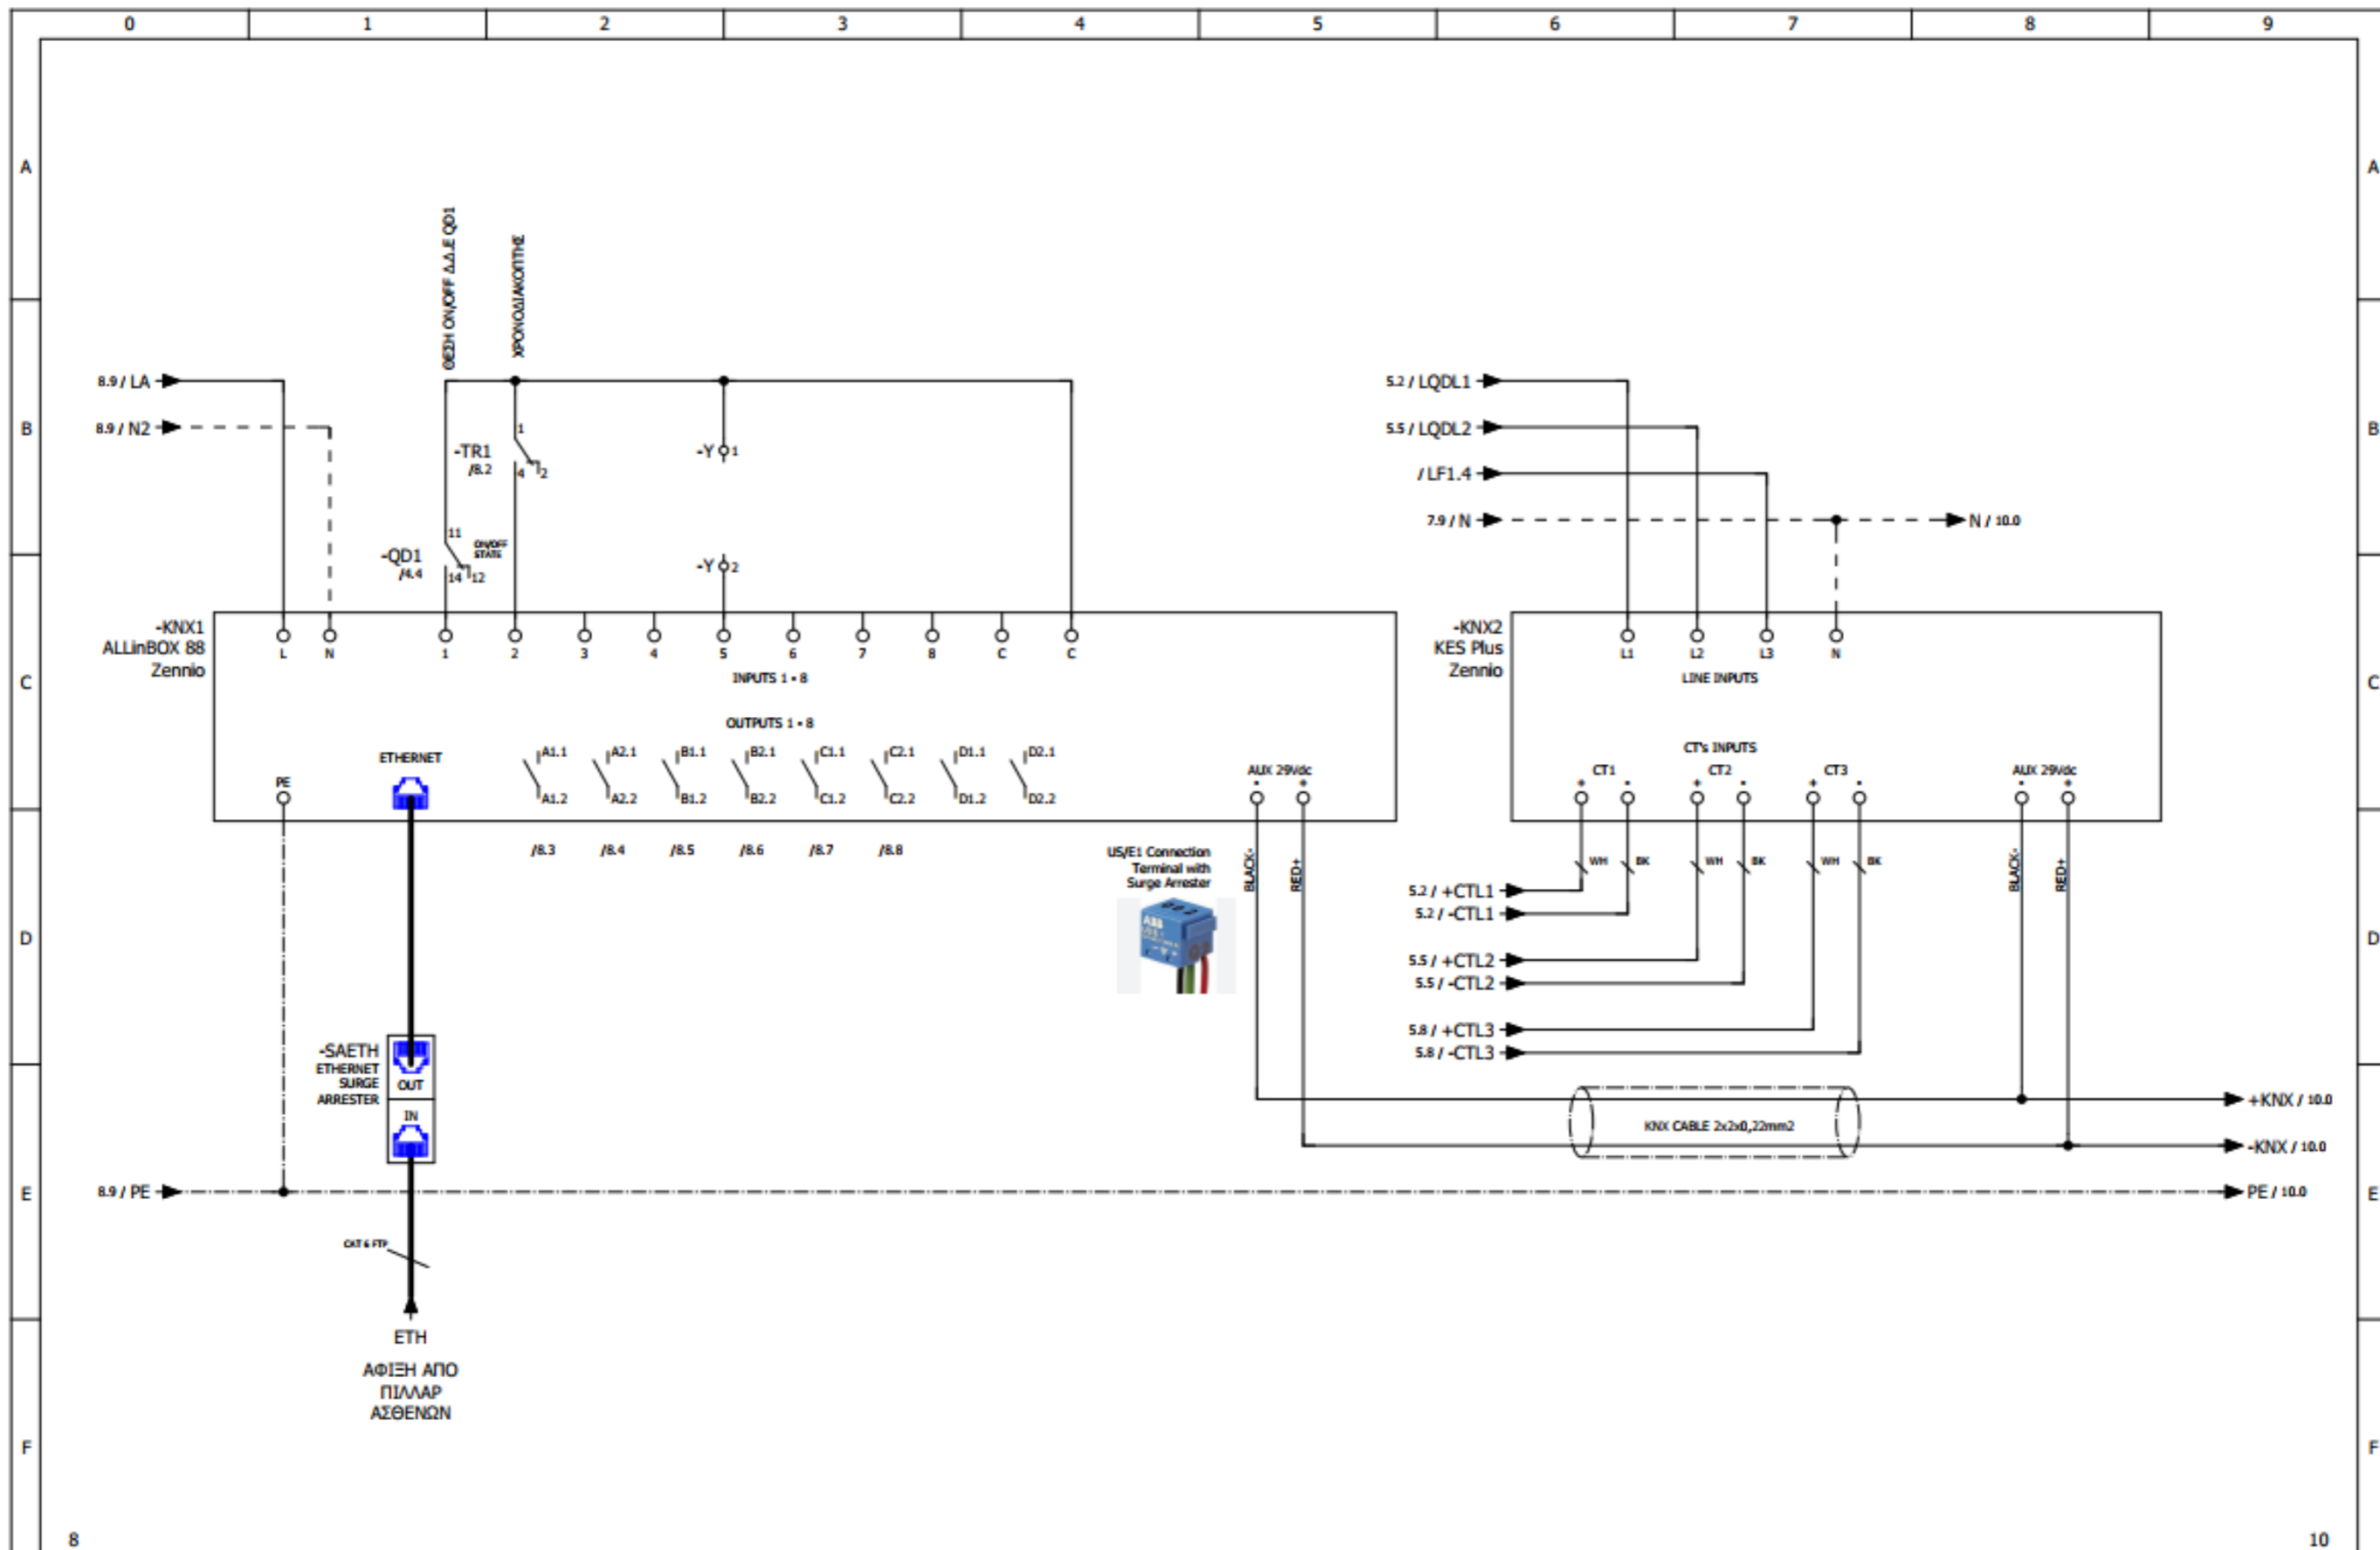

		Designed C.CHRISOSTOMIDIS		Customer: BI AUTOMATIONS	Page description: ΑΥΤΟΜΑΤΙΣΜΟΣ	Panel: ΠΙΝΑΚΑΣ ΠΥΛΩΝΑΣ ΦΩΤΙΣΜΟΥ Νο49		Function: =	
		Checked C.CHRISOSTOMIDIS				Panel serial number: ---		Location: +	
		Approved C.CHRISOSTOMIDIS				Doc No: ---		Structure: &	
Revision	Date	Description	Date	20/2/2024	Project: ΟΡΓΑΝΙΣΜΟΣ ΛΙΜΕΝΟΣ ΘΕΣΣΑΛΟΝΙΚΗΣ	Order No: ---	Page: 9		
						Contract No: ---	Sheet / Out of: 9 / 12		

SEPractiques reserves all rights in this document and the information contained therein. Reproduction, use or disclosure to third parties without express authority is strictly forbidden.

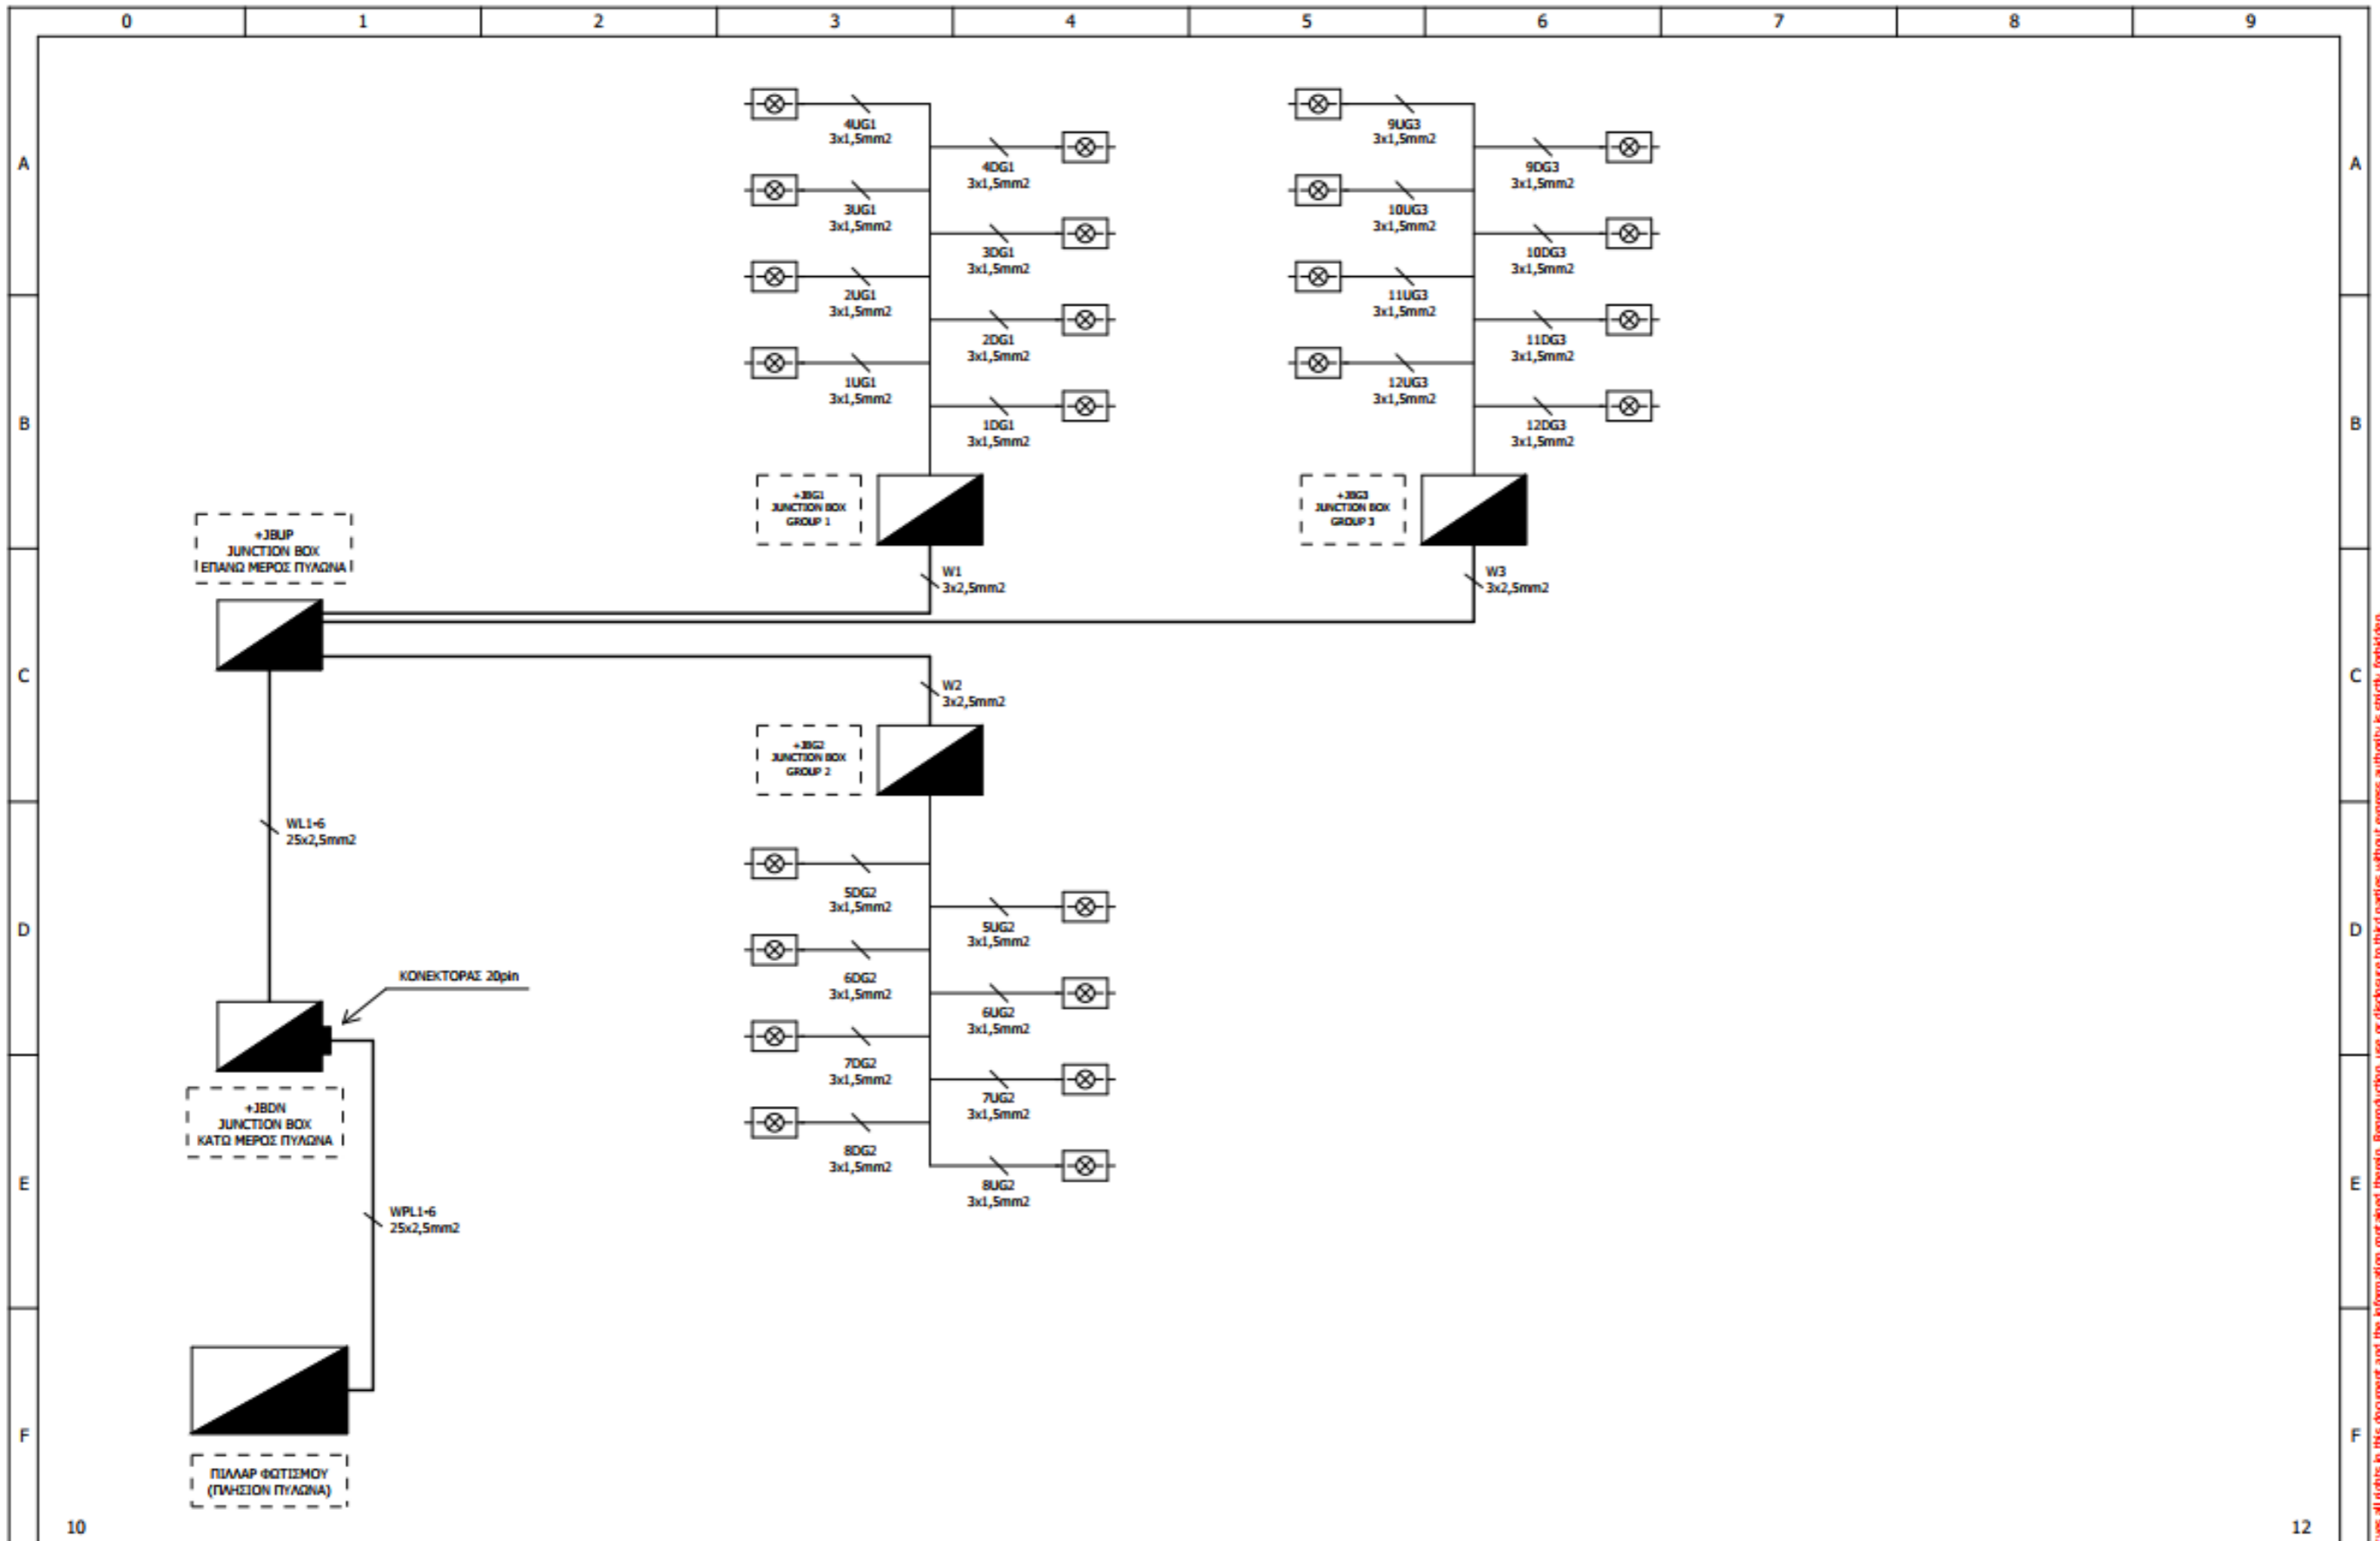


10

12

Revision	Date	Description	Date	20/2/2024	Customer: BI AUTOMATIONS Project: ΟΡΓΑΝΙΣΜΟΣ ΛΙΜΕΝΟΣ ΘΕΣΣΑΛΟΝΙΚΗΣ	Page description: ΣΧΗΜΑΤΙΚΟ ΔΙΑΓΡΑΜΜΑ ΤΟΠΟΛΟΓΙΑΣ ΦΩΤΙΣΤΙΚΩΝ	Panel: ΠΙΝΑΚΑΣ ΠΥΛΩΝΑΣ ΦΩΤΙΣΜΟΥ Νο49 Panel serial number: --- Doc No: --- Order No: --- Contract No: ---	Function: + Location: + Structure: & Page: 11 Sheet / Out of: 11 / 12
		Designed	C.CHRISOSTOMIDIS					
		Checked	C.CHRISOSTOMIDIS					
		Approved	C.CHRISOSTOMIDIS					

SEBtechniques reserves all rights in this document and the information contained therein. Reproduction, use, or disclosure to third parties without express authority is strictly forbidden.

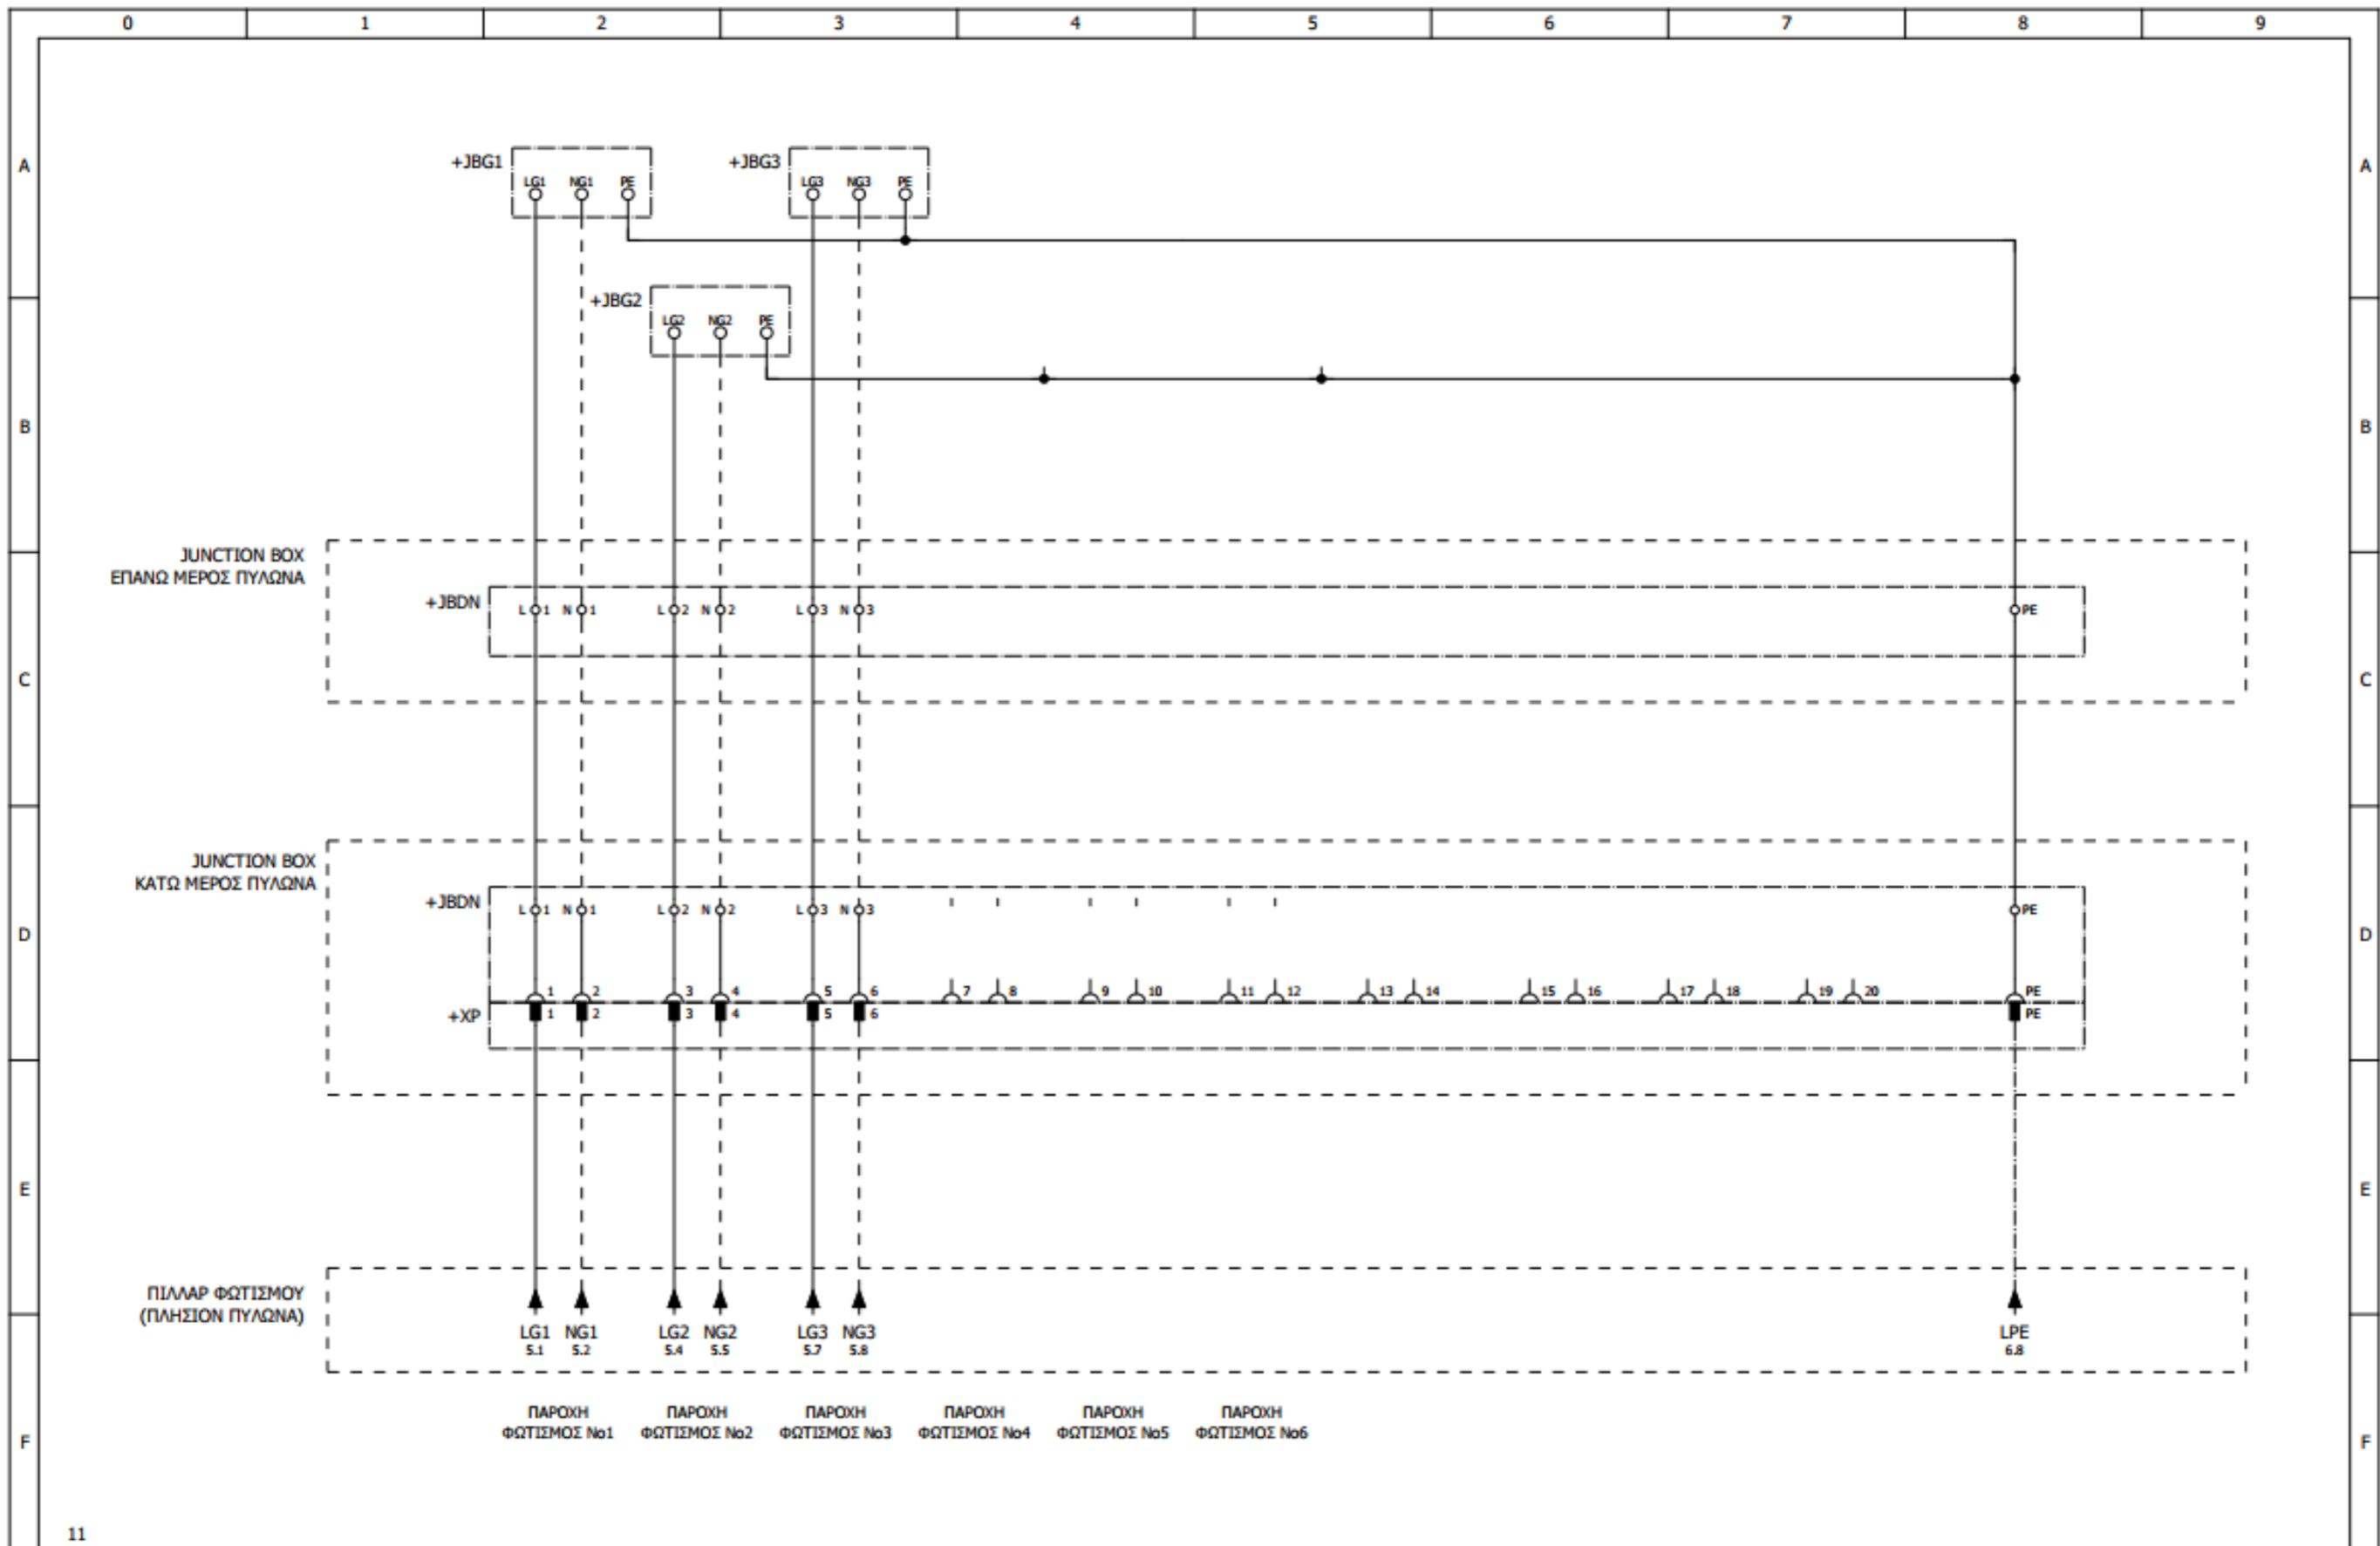

11

Designed	C.CHRISOSTOMIDES	Customer:	BI AUTOMATIONS	Page description:	Panel: ΠΙΝΑΚΑΣ ΠΥΛΩΝΑΣ ΦΩΤΙΣΜΟΥ Νο49	Function: =
Checked	C.CHRISOSTOMIDES	Project:	ΟΡΓΑΝΙΣΜΟΣ ΛΙΜΕΝΟΣ ΘΕΣΣΑΛΟΝΙΚΗΣ	ΣΧΗΜΑΤΙΚΟ	Panel serial number: ---	Location: +
Approved	C.CHRISOSTOMIDES				Doc No: ---	Structure: &
Revision	Date	Description	Date	20/2/2024	Order No: ---	Page: 12
					Contract No: ---	Sheet / Out of: 12 / 12

SEBtechniques reserves all rights in this document and the information contained therein. Reproduction, use or disclosure to third parties without express authority is strictly forbidden.