


ΑΡΙΘΜΟΣ ΠΥΛΩΝΑ	39
ΑΡΙΘΜΟΣ ΦΩΤΙΣΤΙΚΩΝ	28
ΗΜΕΡΟΜΗΝΙΑ ΣΥΝΤΗΡΗΣΗΣ	19/09/2024

ΠΙΝΑΚΑΣ ΑΝΤΙΣΤΟΙΧΗΣΗΣ-ΣΗΜΑΝΣΗΣ

Φωτιστικό	Group	Κλέμμα-Πίνακας Στεφάνης	Pin-Out Φίσας (24-Pin)	Κλέμμα-Πίνακας εντός Πυλώνα	Κλέμμα Κεντρικού Πίνακα
1UG1	1	11	12	11	11
1DG1	1	11	12	11	11
2UG1	1	11	12	11	11
2DG1	1	11	12	11	11
3UG1	1	11	12	11	11
3DG1	1	11	12	11	11
4UG1	2	22	34	22	22
4DG1	2	22	34	22	22
5UG2	2	22	34	22	22
5DG2	2	22	34	22	22
6UG2	2	22	34	22	22
6DG2	2	22	34	22	22
7UG2	3	33	56	33	33
7DG2	3	33	56	33	33
8UG2	3	33	56	33	33
8DG2	3	33	56	33	33
9UG3	3	33	56	33	33
9DG3	3	33	56	33	33
10UG3	4	44	78	44	44
10DG3	4	44	78	44	44
11UG3	4	44	78	44	44
11DG3	4	44	78	44	44
12UG3	5	55	9-10	55	55
12DG3	5	55	9-10	55	55


Φωτιστικό	Group	Κλέμμα-Πίνακας Στεφάνης	Pin-Out Φίσας (24-Pin)	Κλέμμα-Πίνακας εντός Πυλώνα	Κλέμμα Κεντρικού Πίνακα
13UG4	5	55	9-10	55	55
13DG4	5	55	9-10	55	55
14UG4	6	66	11-12	66	66
14DG4	6	66	11-12	66	66

- Η αρίθμηση των φωτιστικών ξεκινάει από το κεντρικό κουτί της στεφάνης (inox) δεξιόστροφα με τη φορά του ρολογιού.  
Π.χ. 1UG1 → Φωτιστικό N° 1 αριστερά του κουτιού, UP, ανήκει στο Group 1.

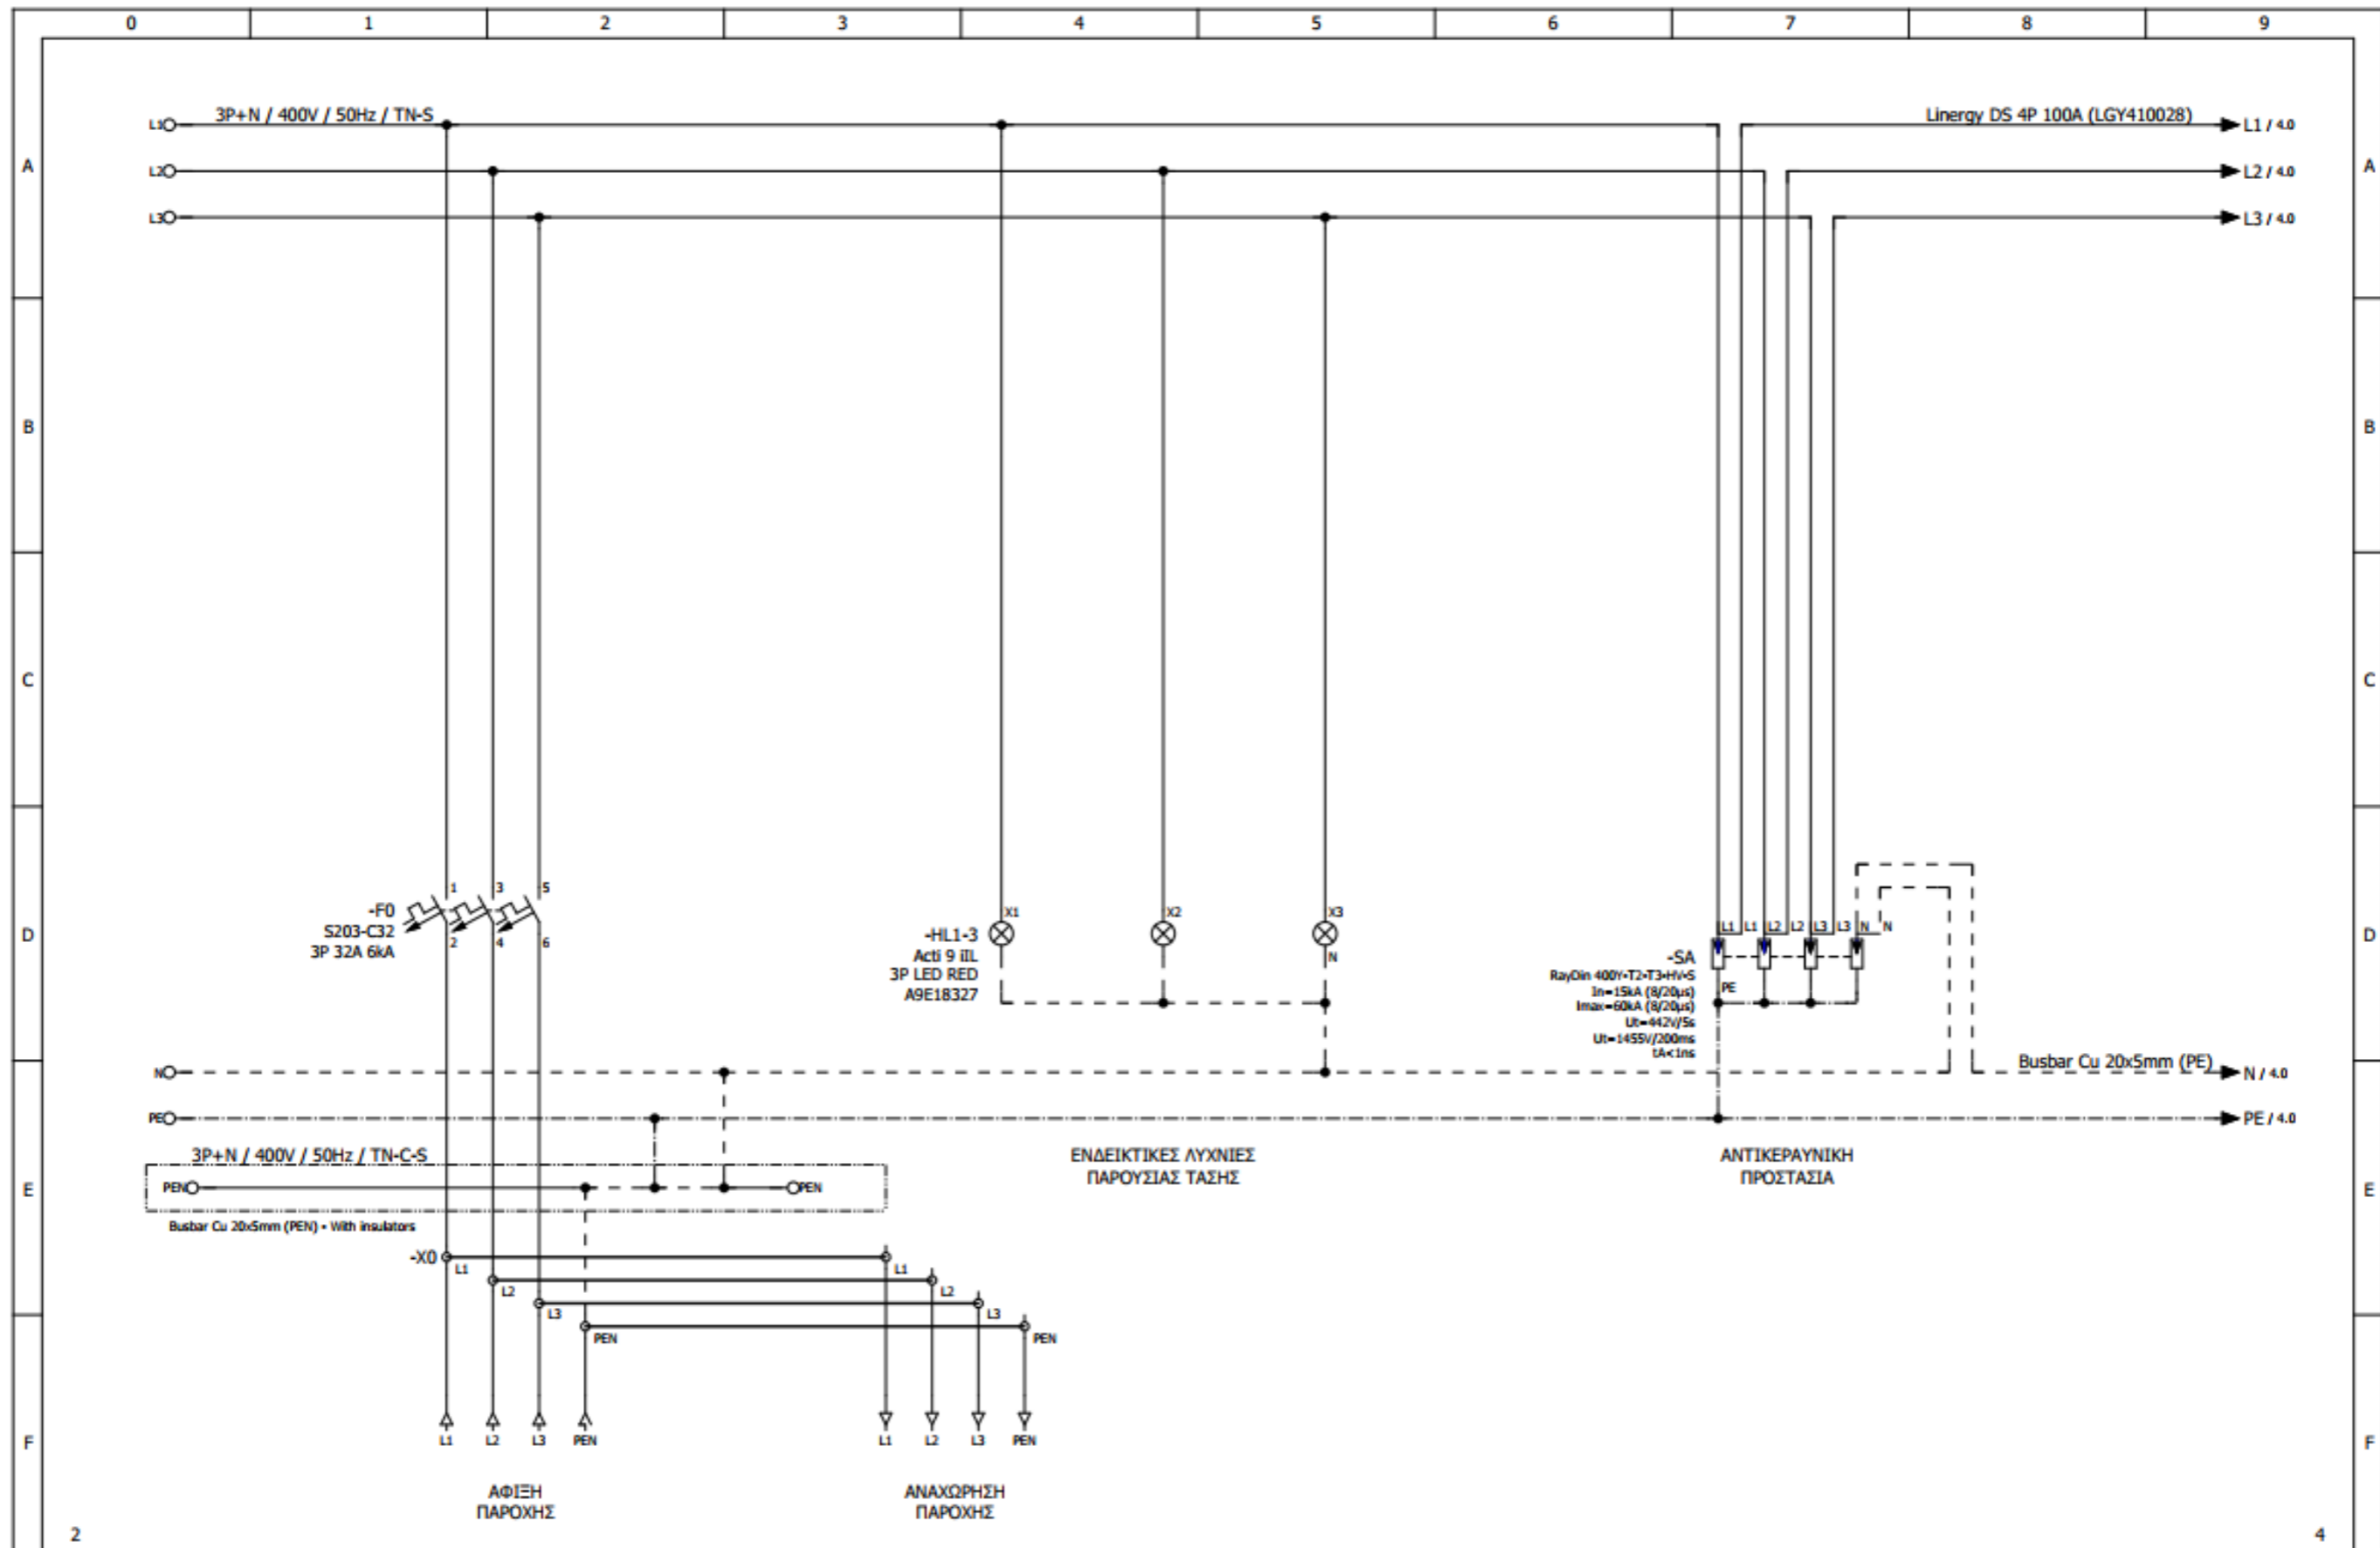


		Designed C.CHRISOSTOMIDIS		Customer: BI AUTOMATIONS	Page description: ΕΙΣΟΔΟΣ ΠΑΡΟΧΗΣ	Panel: ΠΙΝΑΚΑΣ ΠΥΛΩΝΑΣ ΦΩΤΙΣΜΟΥ Νο19		Function: =	
		Checked C.CHRISOSTOMIDIS				Panel serial number: ---		Location: +	
		Approved C.CHRISOSTOMIDIS				Doc No: ---		Structure: &	
Revision	Date	Description	Date	20/2/2024	Project: ΟΡΓΑΝΙΣΜΟΣ ΛΙΜΕΝΟΣ ΘΕΣΣΑΛΟΝΙΚΗΣ	Order No: ---	Page: 3		
						Contract No: ---	Sheet / Out of: 3 / 12		

SEBtechnicus reserves all rights in this document and the information contained therein. Reproduction, use or disclosure to third parties without express authority is strictly forbidden.

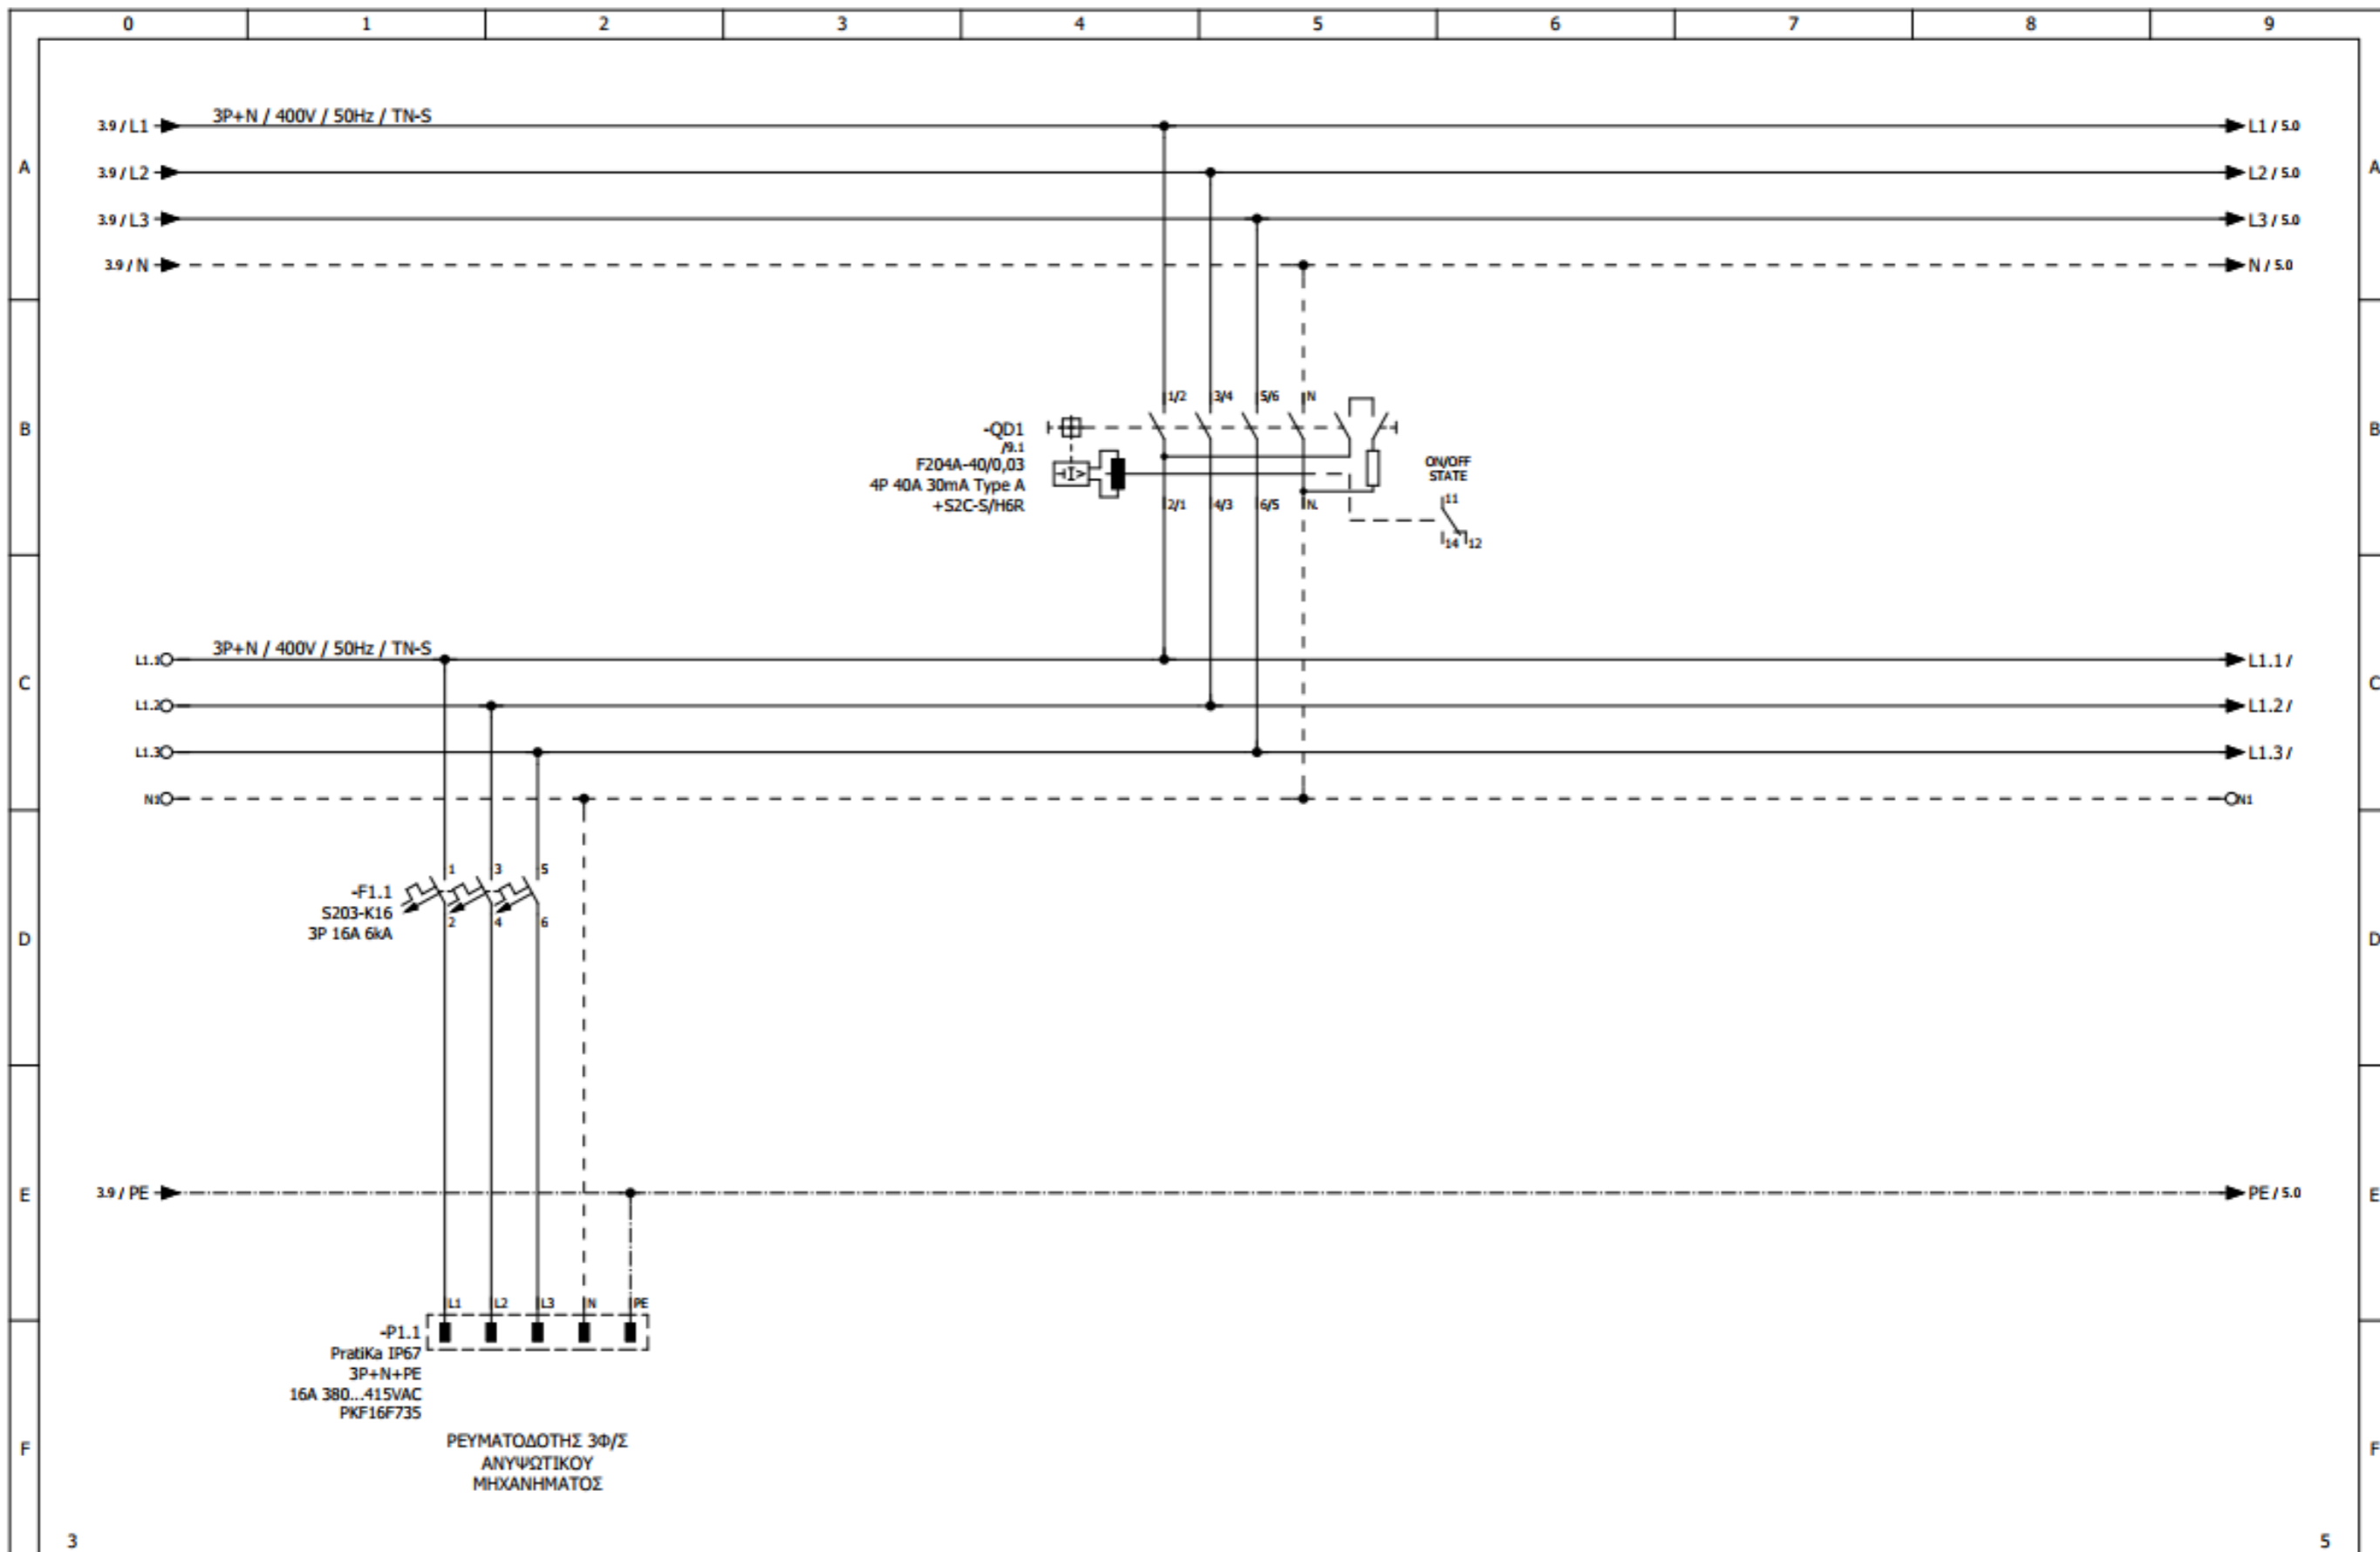


3		5		Customer: BI AUTOMATIONS		Page description: ΚΥΚΛΩΜΑ ΙΣΧΥΟΣ		Panel: ΠΙΝΑΚΑΣ ΠΥΛΩΝΑΣ ΦΩΤΙΣΜΟΥ Νο49		Function: =	
		Designed C.CHRISOSTOMIDIS		Project: ΟΡΓΑΝΙΣΜΟΣ ΛΙΜΕΝΟΣ ΘΕΣΣΑΛΟΝΙΚΗΣ				Panel serial number: ---		Location: +	
		Checked C.CHRISOSTOMIDIS						Doc No: ---		Structure: &	
		Approved C.CHRISOSTOMIDIS						Order No: ---		Page: 4	
Revision		Date		Date		20/2/2024		Contract No: ---		Sheet / Out of: 4 / 12	

SEBtechniques reserves all rights in this document and the information contained therein. Reproduction, use or disclosure to third parties without express authority is strictly forbidden.

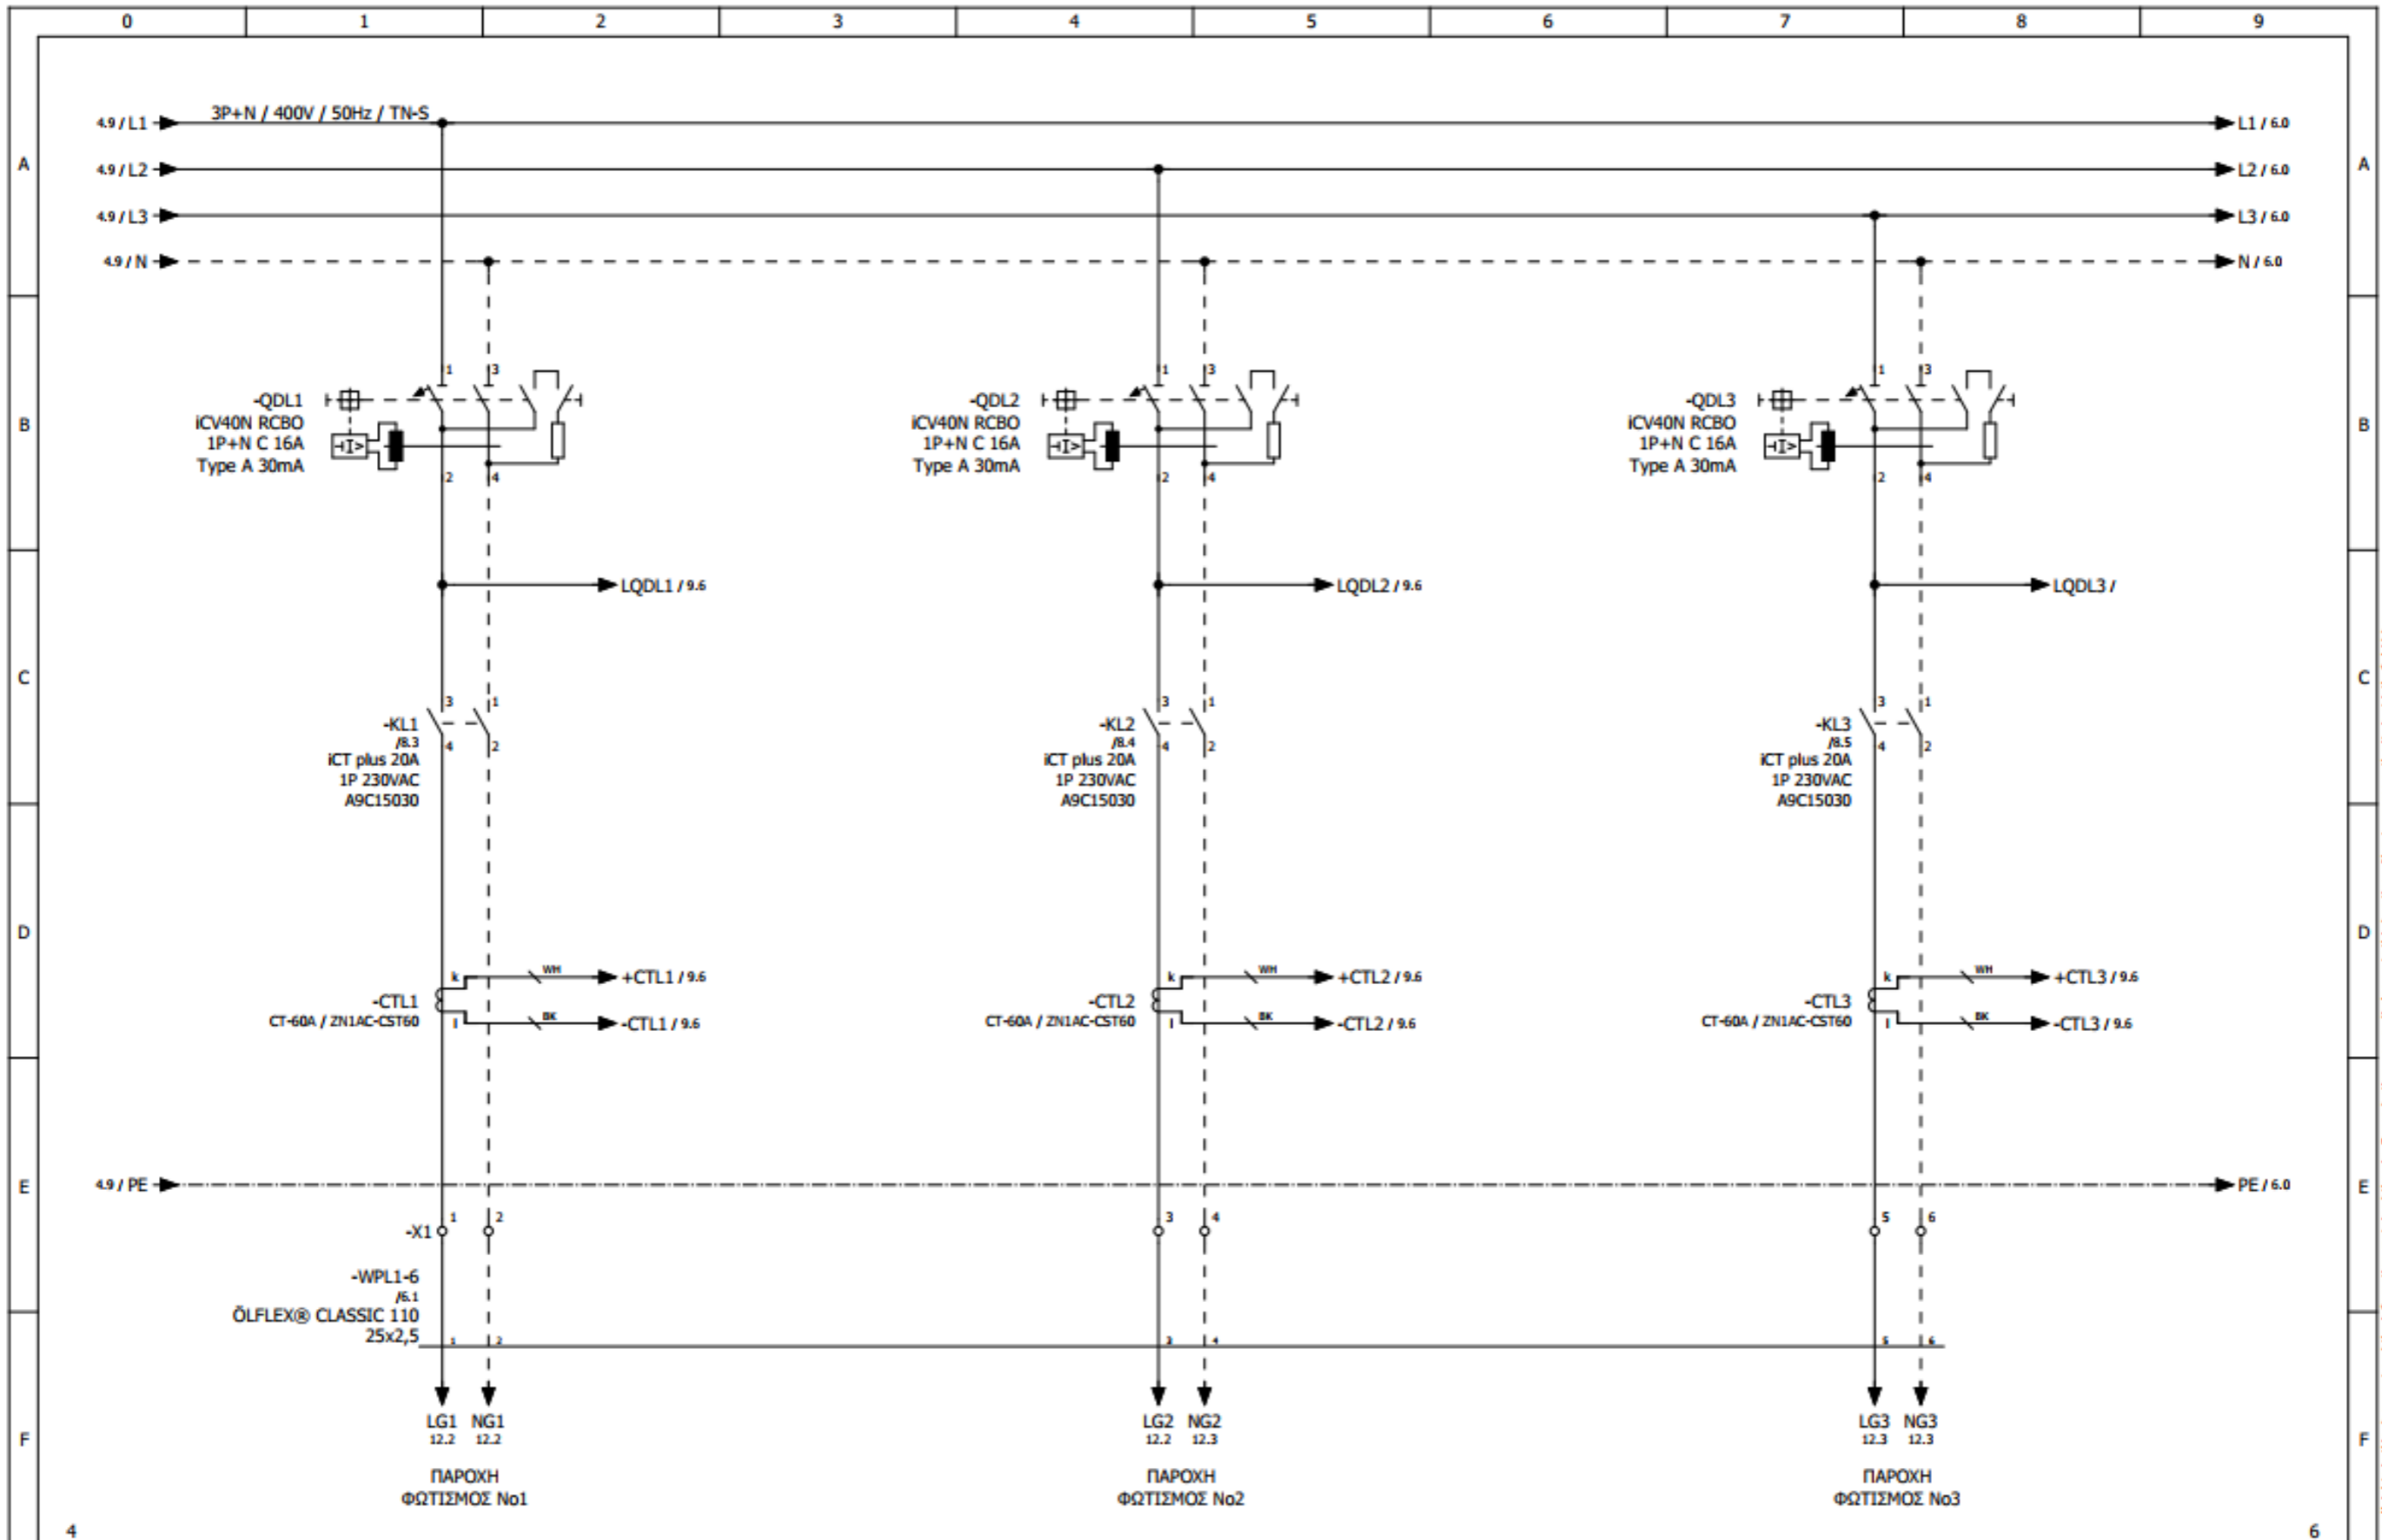


		Designed C.CHRISOSTOMIDIS		Customer: BI AUTOMATIONS	Page description: ΚΥΚΛΩΜΑ ΙΣΧΥΟΣ	Panel: ΠΙΝΑΚΑΣ ΠΥΛΩΝΑΣ ΦΩΤΙΣΜΟΥ No49		Function: =	
		Checked C.CHRISOSTOMIDIS				Panel serial number: ---		Location: +	
		Approved C.CHRISOSTOMIDIS				Doc No: ---		Structure: &	
Revision	Date	Description	Date	Project: ΟΡΓΑΝΙΣΜΟΣ ΛΙΜΕΝΟΣ ΘΕΣΣΑΛΟΝΙΚΗΣ		Order No: ---		Page: 5	
			20/2/2024			Contract No: ---		Sheet / Out of: 5 / 12	

SBTechniques reserves all rights in this document and the information contained therein. Reproduction, use or disclosure to third parties without express authority is strictly forbidden.

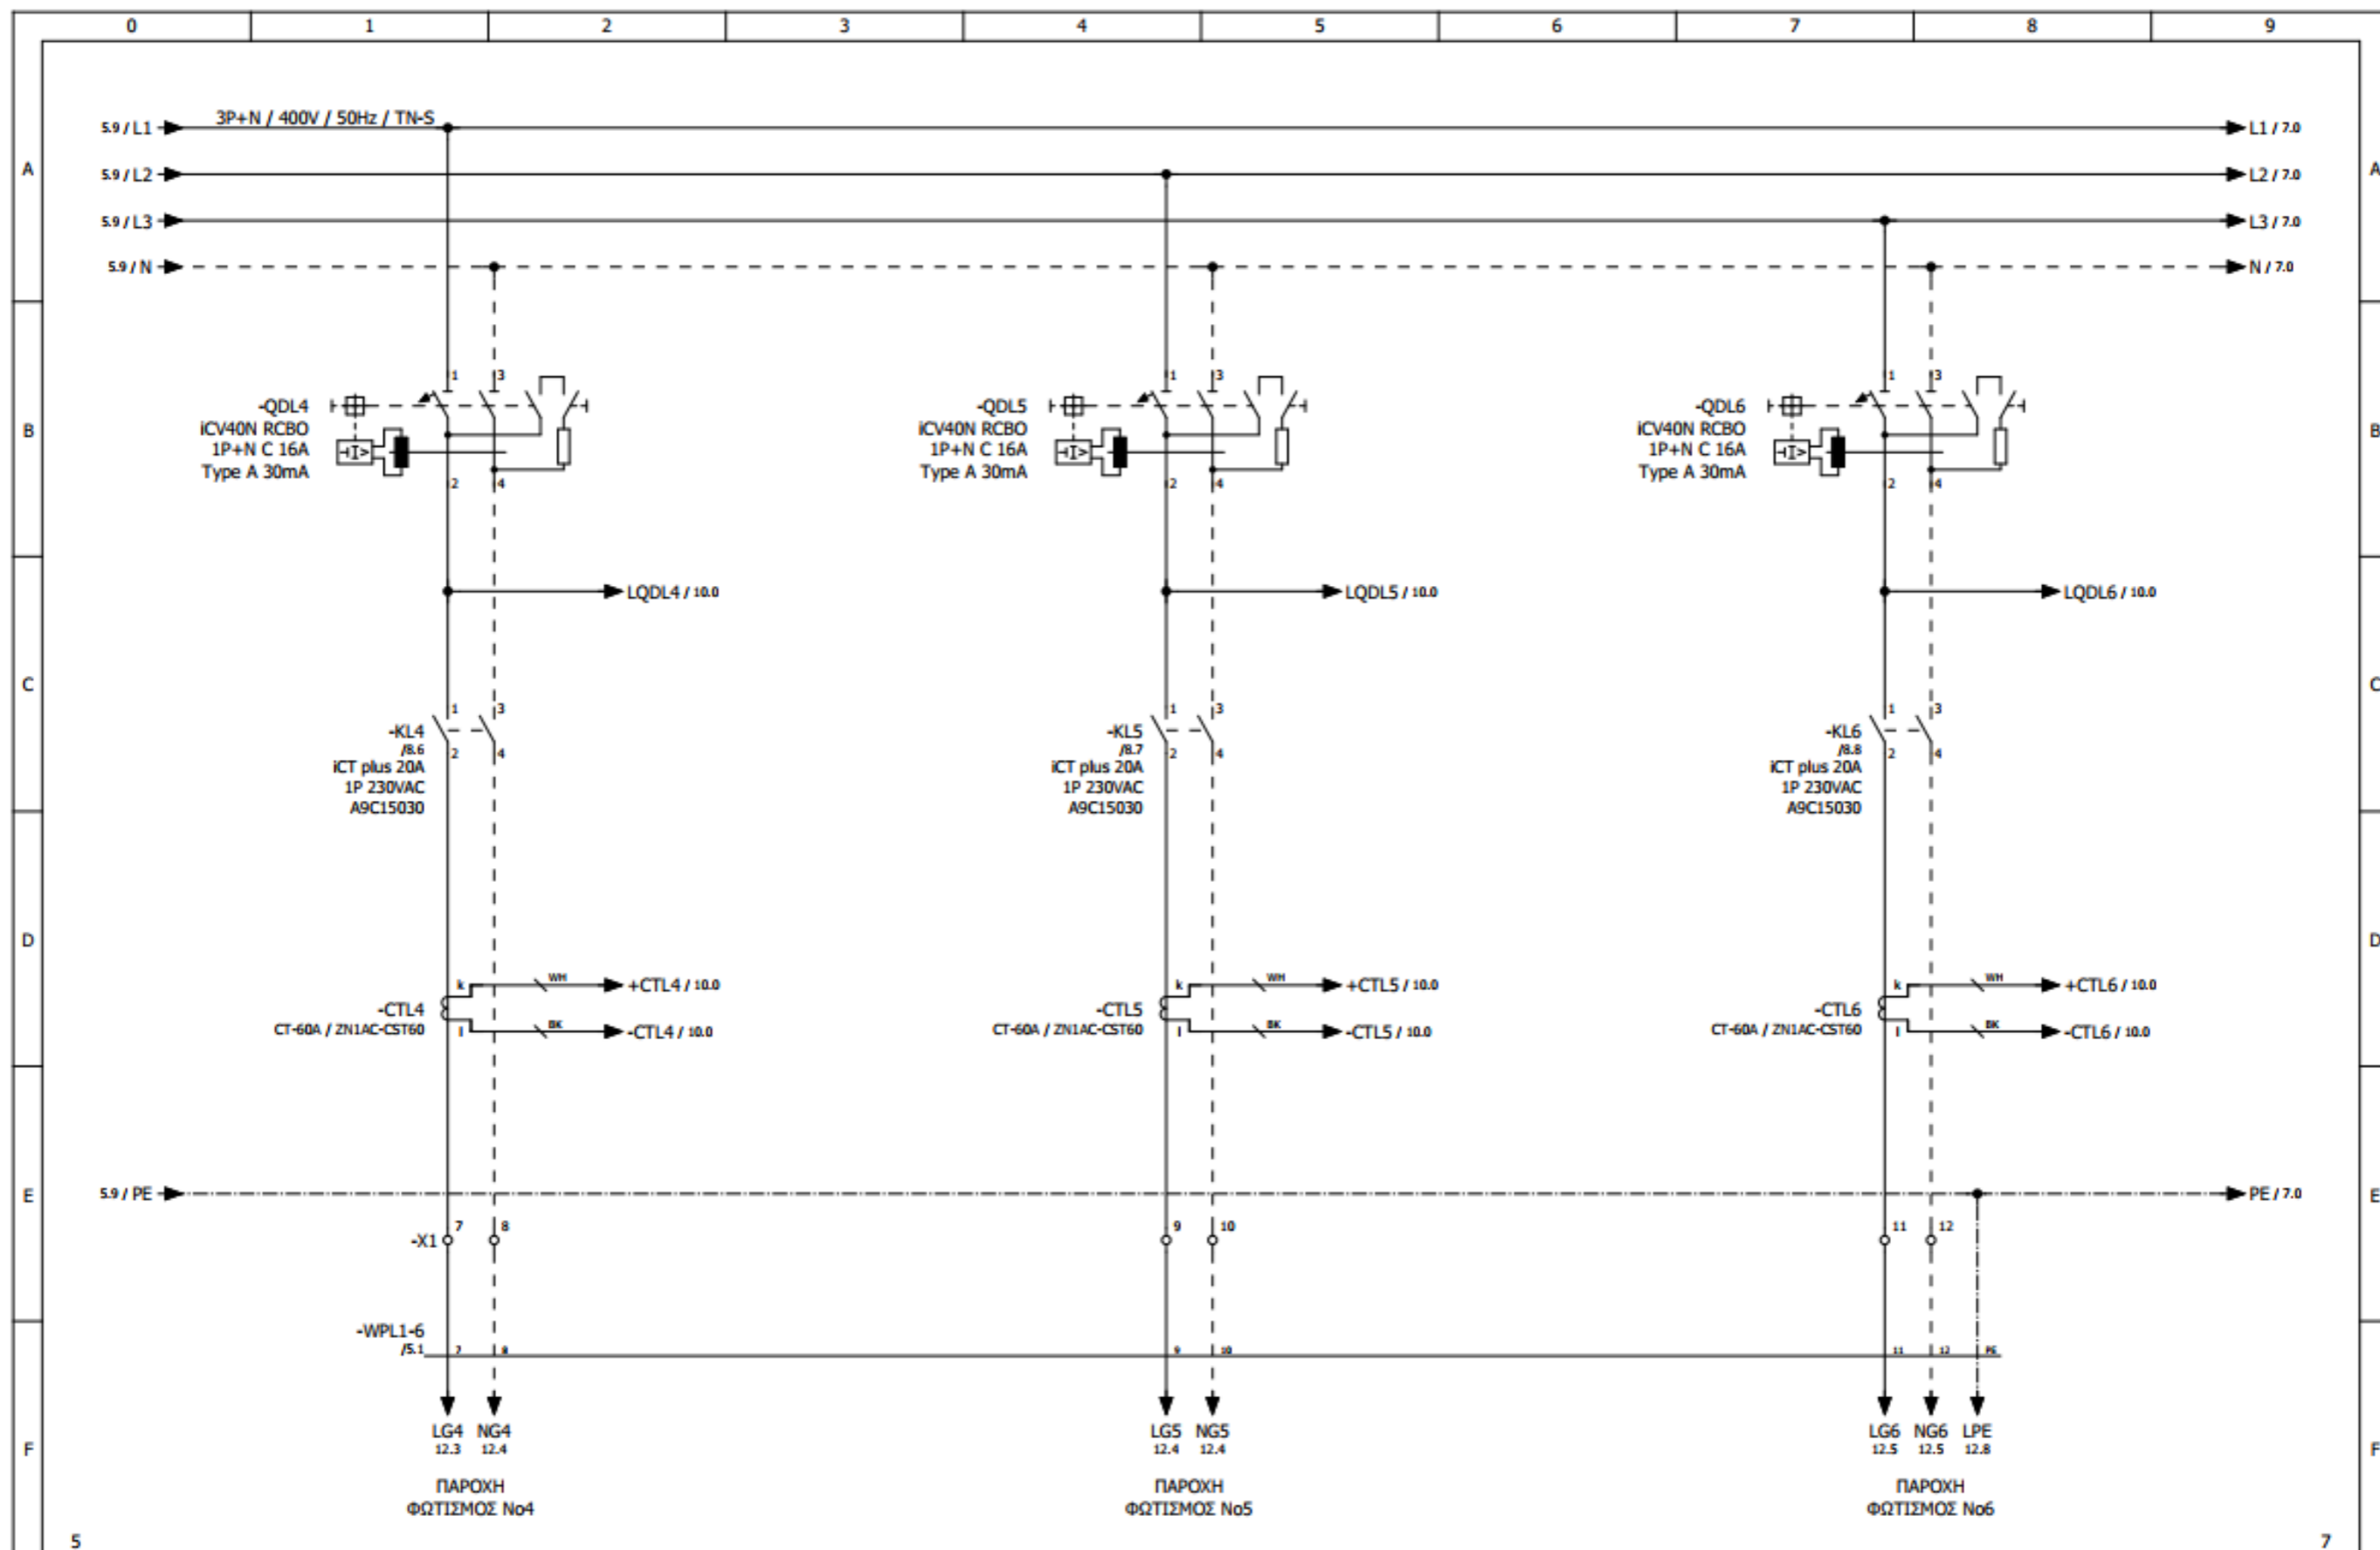

Revision		Date	Description	Date	20/2/2024	Customer: <b>BI AUTOMATIONS</b> Project: <b>ΟΡΓΑΝΙΣΜΟΣ ΛΙΜΕΝΟΣ ΘΕΣΣΑΛΟΝΙΚΗΣ</b>	Page description: <b>ΚΥΚΛΩΜΑ ΙΣΧΥΟΣ</b>	Panel: ΠΙΝΑΚΑΣ ΠΥΛΩΝΑΣ ΦΩΤΙΣΜΟΥ Νο49	Function: =
			Designed C.CHRISOSTOMIDIS					Panel serial number: ---	Location: +
			Checked C.CHRISOSTOMIDIS					Doc No: ---	Structure: &
			Approved C.CHRISOSTOMIDIS					Order No: ---	Page: 6
								Contract No: ---	Sheet / Out of: 6 / 12


SEPIACHNIKOS reserves all rights in this document and the information contained therein. Reproduction, use or disclosure to third parties without express authority is strictly forbidden.

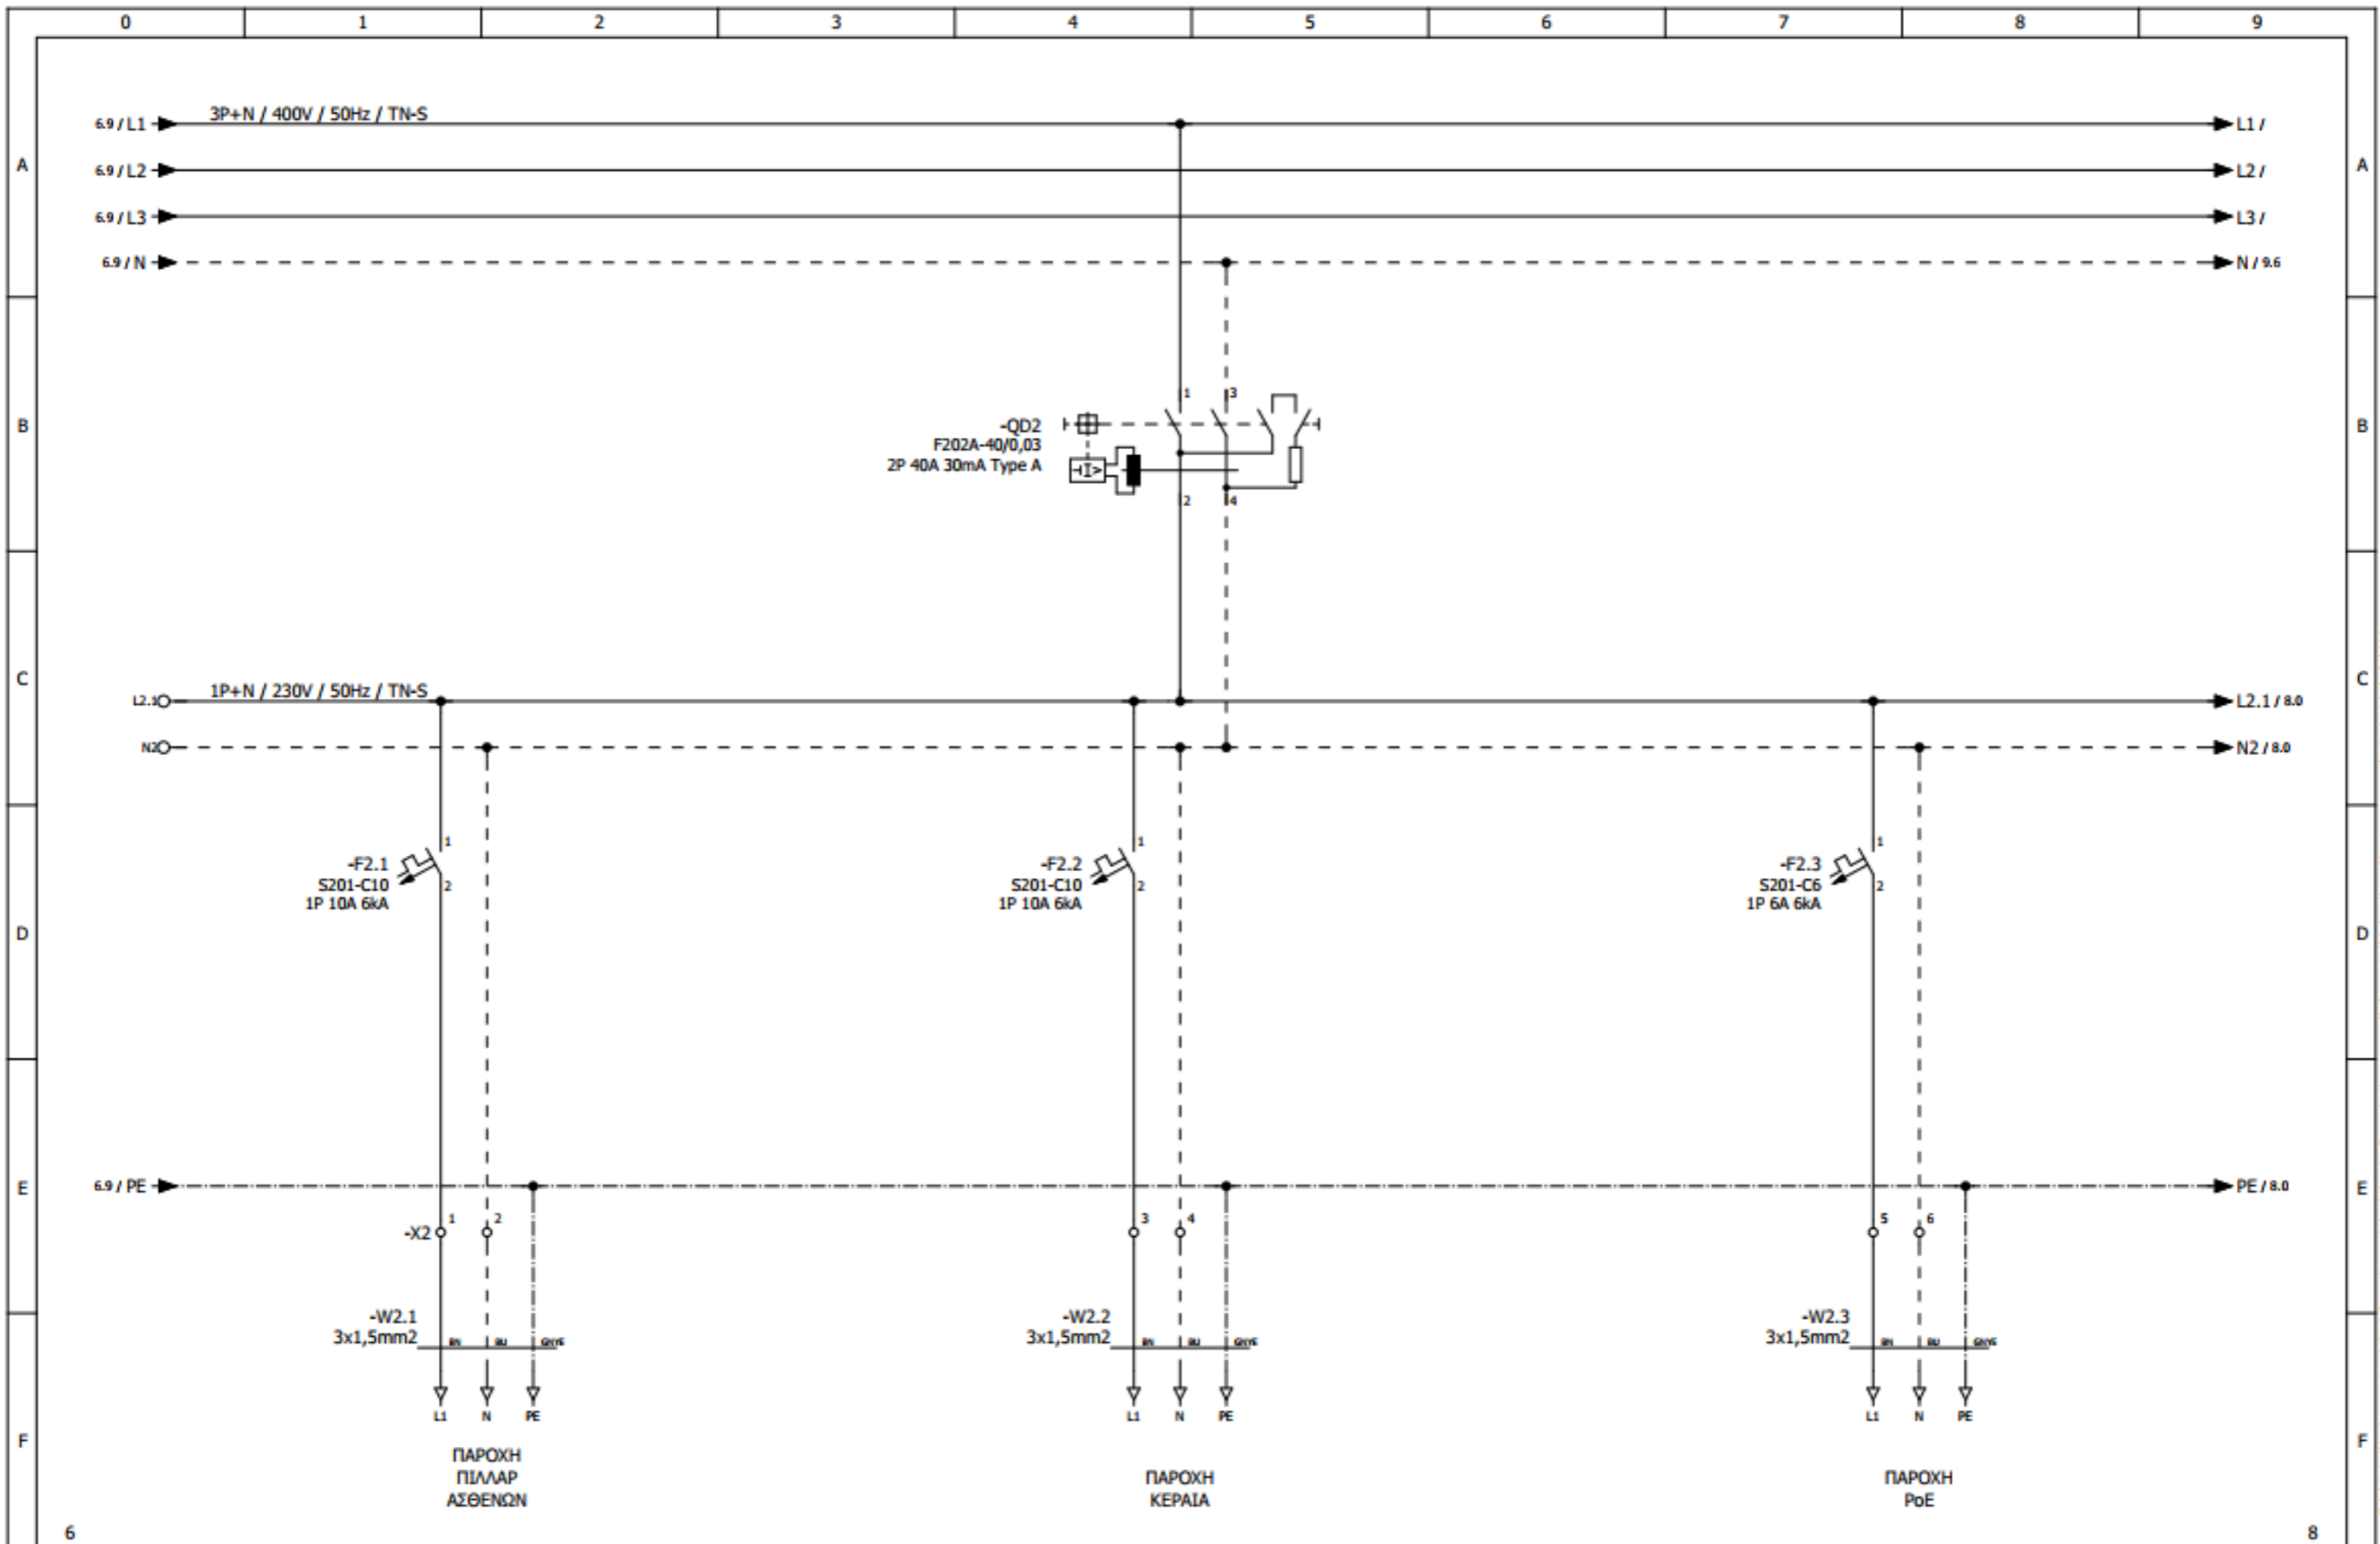

		Designed C.CHRISOSTOMIDIS		Customer: BI AUTOMATIONS	Page description: ΚΥΚΛΩΜΑ ΙΣΧΥΟΣ	Panel: ΠΙΝΑΚΑΣ ΠΥΛΩΝΑΣ ΦΩΤΙΣΜΟΥ Νο49		Function: =	
		Checked C.CHRISOSTOMIDIS				Panel serial number: ---		Location: +	
		Approved C.CHRISOSTOMIDIS				Doc No: ---		Structure: &	
Revision	Date	Description	Date	20/2/2024	Project: ΟΡΓΑΝΙΣΜΟΣ ΛΙΜΕΝΟΣ ΘΕΣΣΑΛΟΝΙΚΗΣ	Order No: ---	Page: 7		
						Contract No: ---	Sheet / Out of: 7 / 12		


SBTechniques reserves all rights in this document and the information contained therein. Reproduction, use or disclosure to third parties without express authority is strictly forbidden.



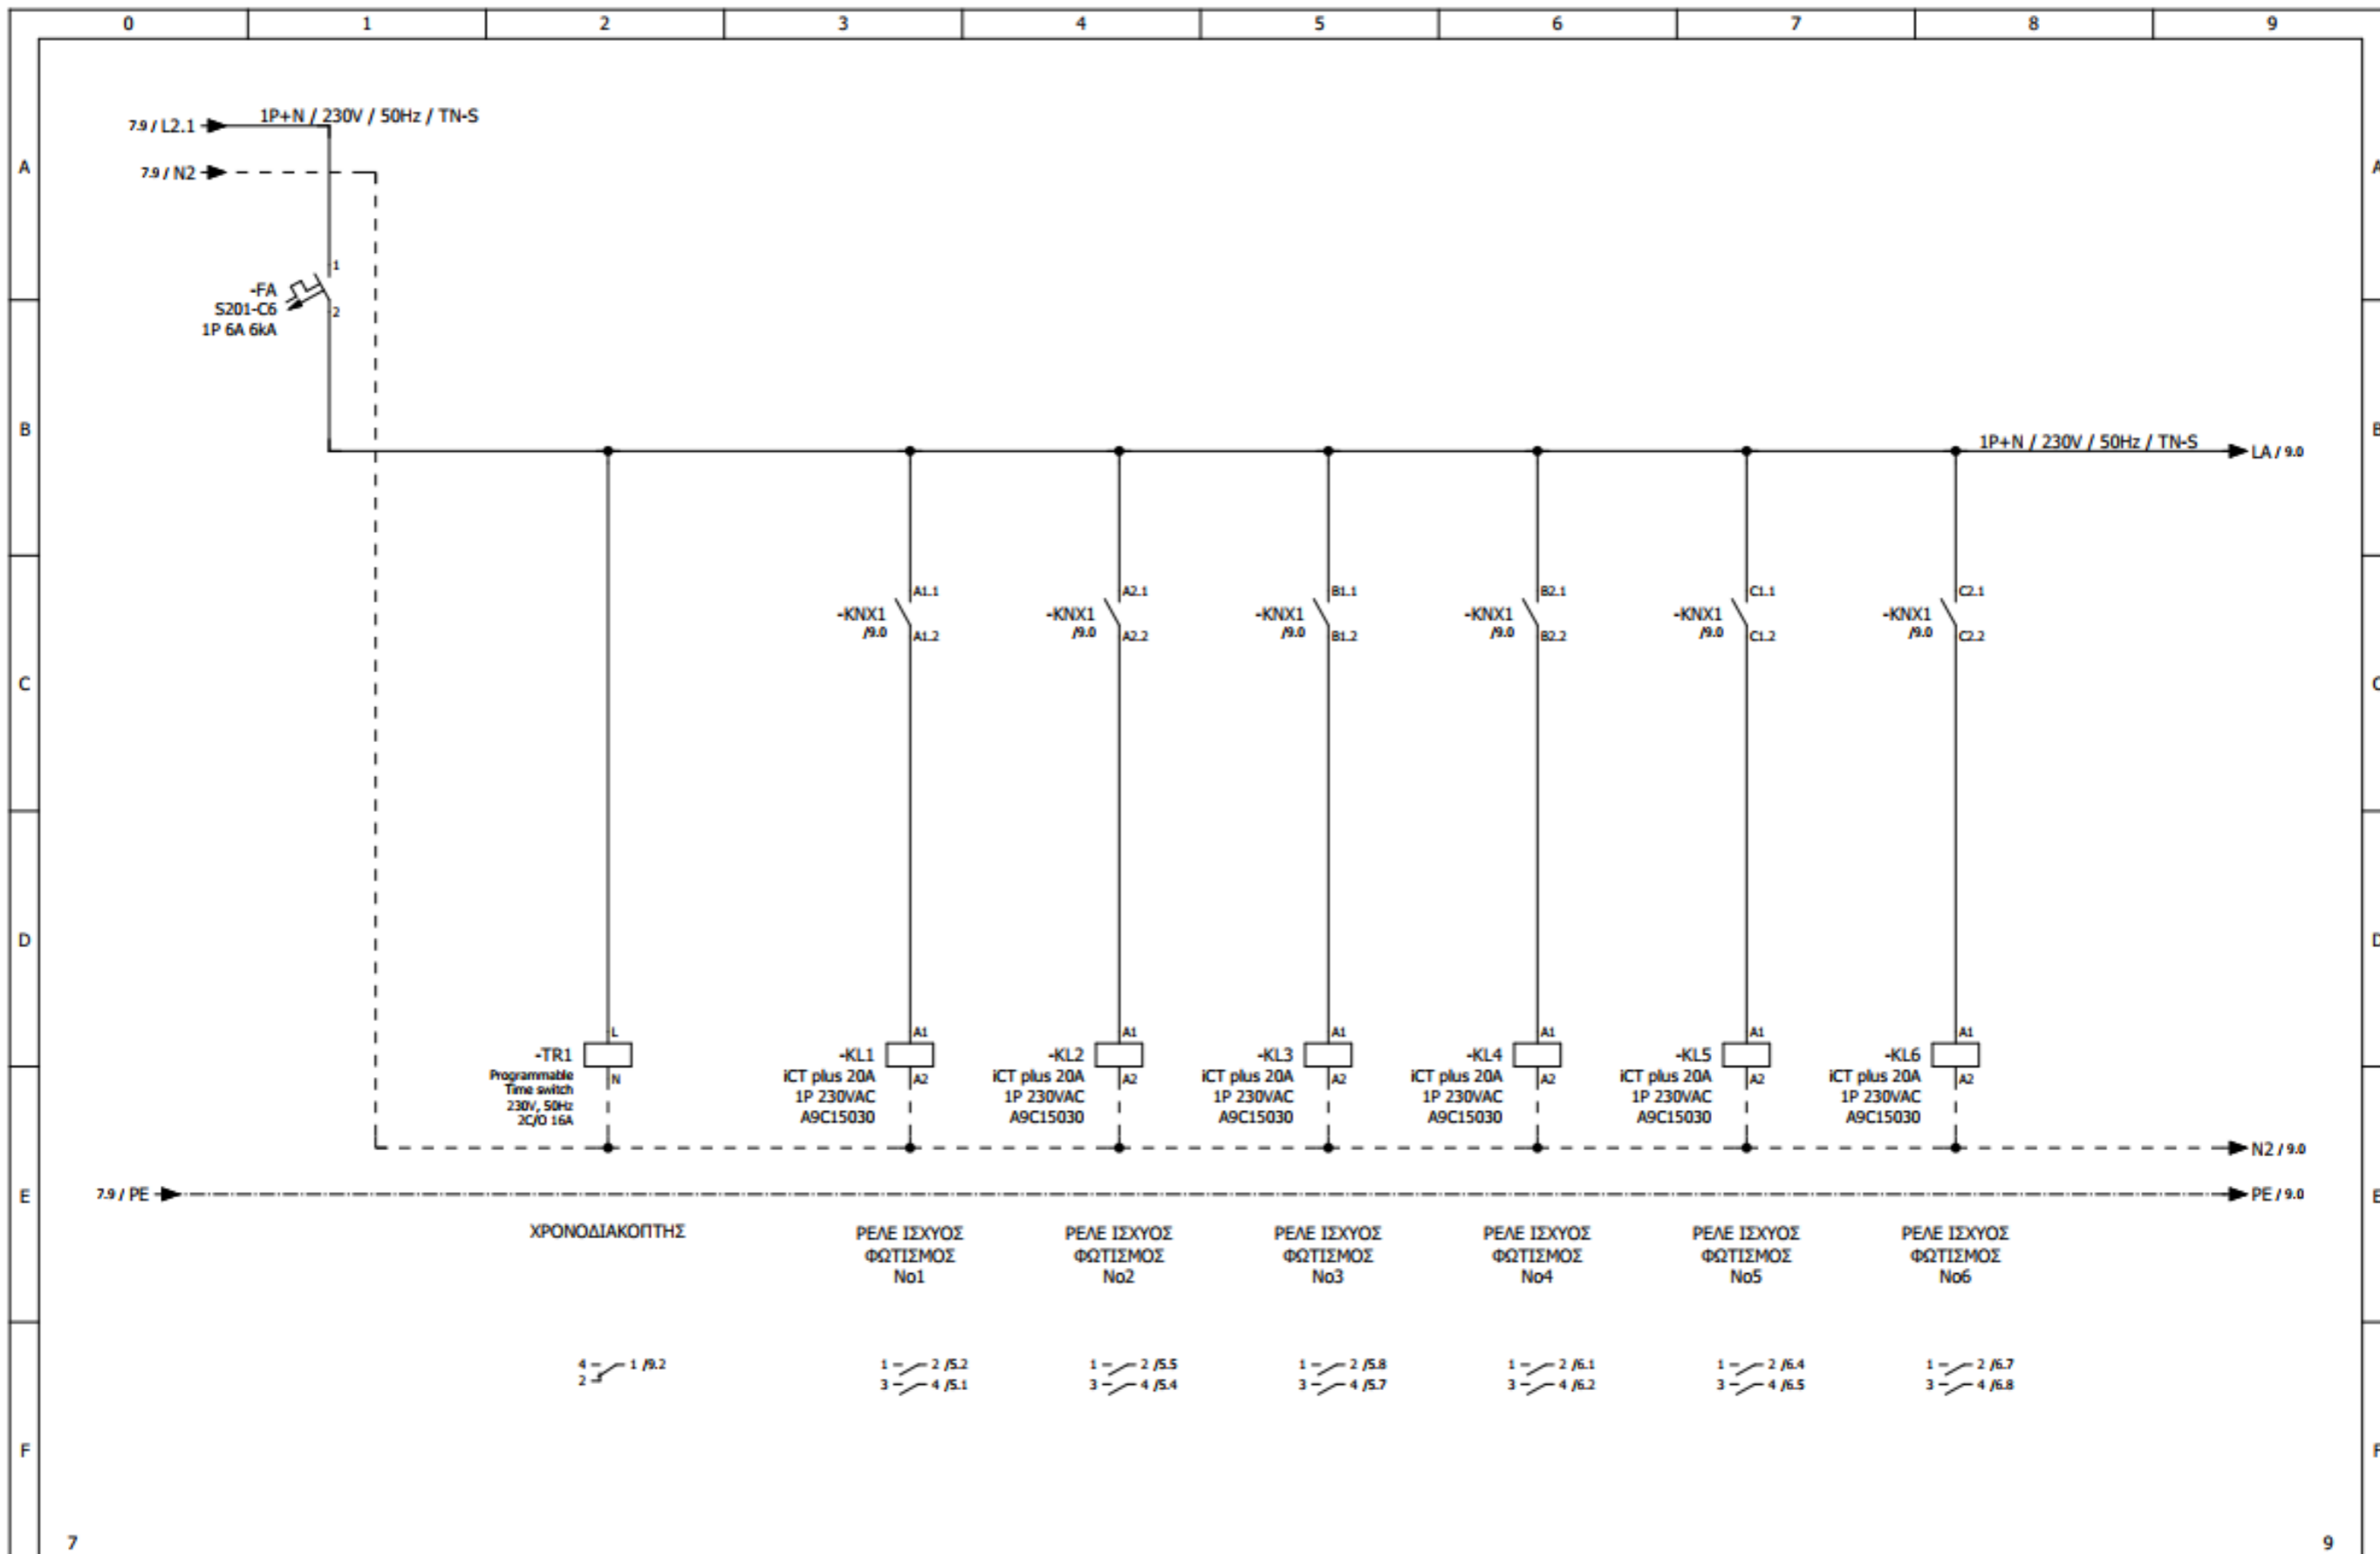


7		9	
Designed	C.CHRISOSTOMIDIS	Customer:	BI AUTOMATIONS
Checked	C.CHRISOSTOMIDIS	Project:	ΟΡΓΑΝΙΣΜΟΣ ΛΙΜΕΝΟΣ ΘΕΣΣΑΛΟΝΙΚΗΣ
Approved	C.CHRISOSTOMIDIS	Page description:	ΑΥΤΟΜΑΤΙΣΜΟΣ
Revision	Date	Description	Date
	20/2/2024		
Panel: ΠΙΝΑΚΑΣ ΠΥΛΩΝΑΣ ΦΩΤΙΣΜΟΥ Νο99		Function: =	
Panel serial number: ---		Location: +	
Doc No: ---		Structure: &	
Order No: ---		Page: 8	
Contract No: ---		Sheet / Out of: 8 / 12	

SEProtechniques reserves all rights in this document and the information contained therein. Reproduction, use or disclosure to third parties without express authority is strictly forbidden.

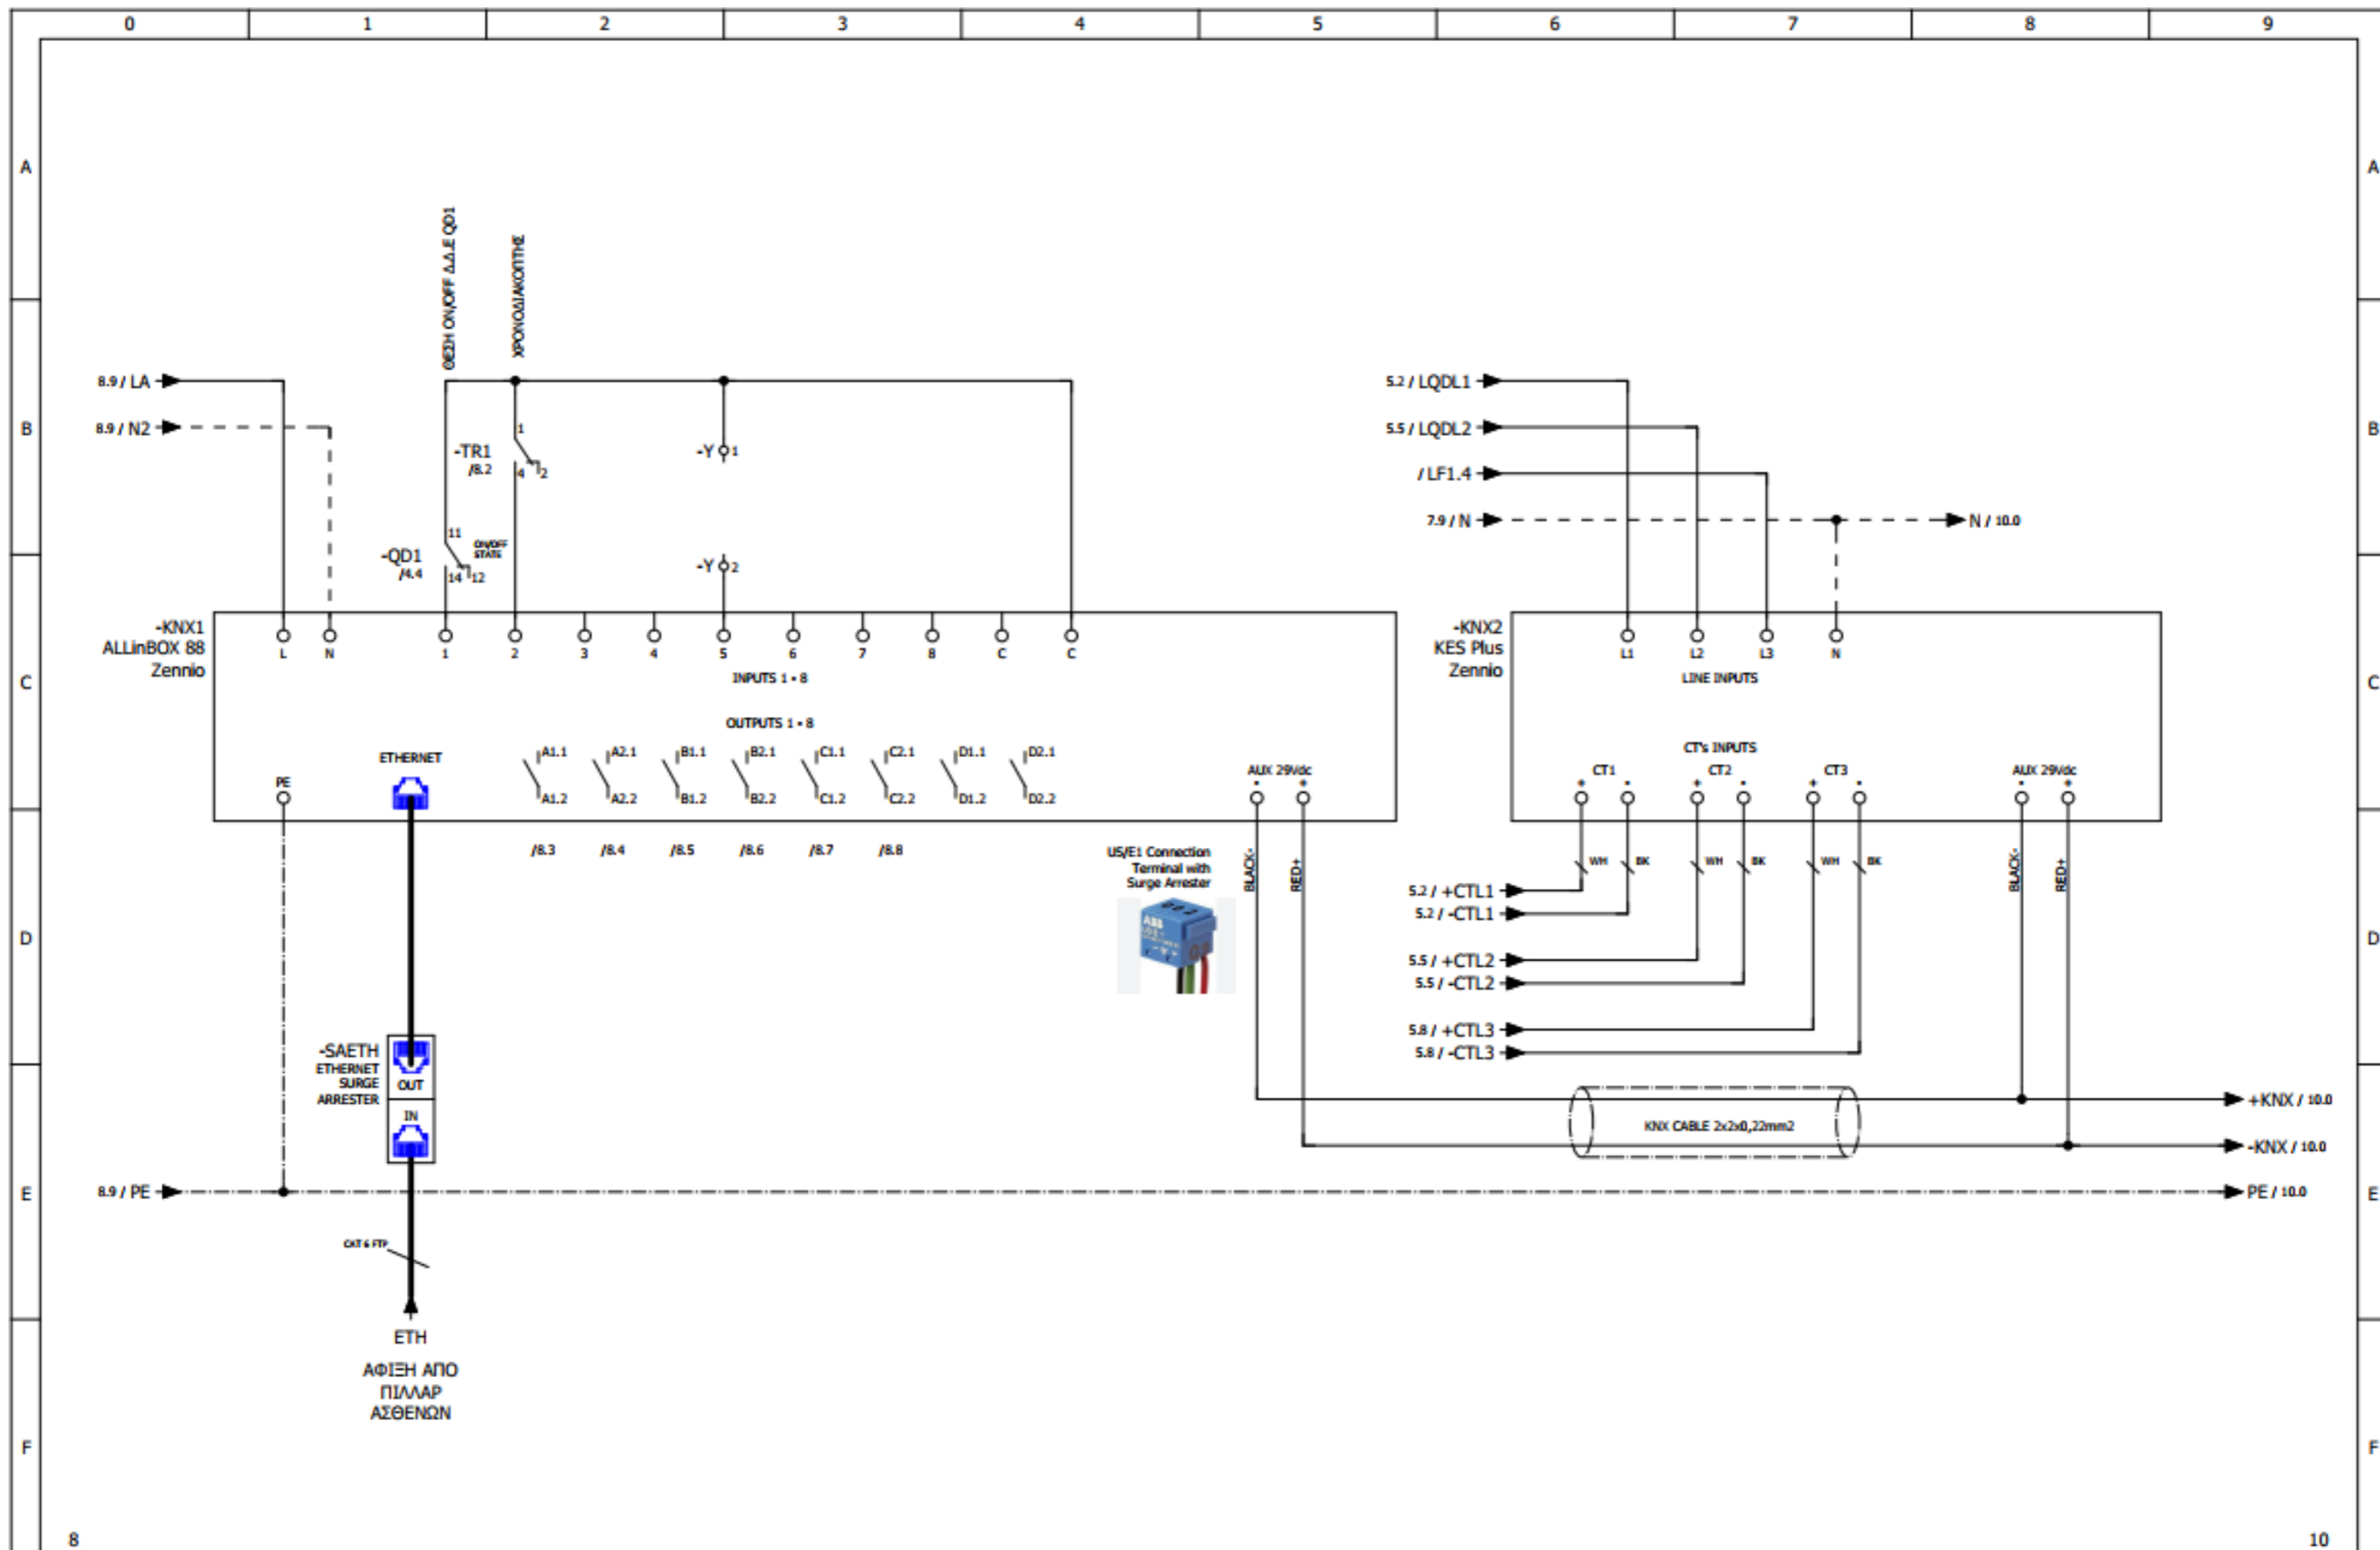

8		10	
Revision	Date	Description	Date
		Designed	C.CHRISOSTOMIDIS
		Checked	C.CHRISOSTOMIDIS
		Approved	C.CHRISOSTOMIDIS
		Date	20/2/2024
Customer:		BI AUTOMATIONS	
Project:		ΟΡΓΑΝΙΣΜΟΣ ΛΙΜΕΝΟΣ ΘΕΣΣΑΛΟΝΙΚΗΣ	
Page description:		ΑΥΤΟΜΑΤΙΣΜΟΣ	
Panel:		ΠΙΝΑΚΑΣ ΠΥΛΩΝΑΣ ΦΩΤΙΣΜΟΥ Νο49	
Panel serial number:		---	
Doc No:		---	
Order No:		---	
Contract No:		---	
Function:		=	
Location:		+	
Structure:		&	
Page:		9	
Sheet / Out of:		9 / 12	

SBRachis reserves all rights in this document and the information contained therein. Reproduction, use or disclosure to third parties without express authority is strictly forbidden.

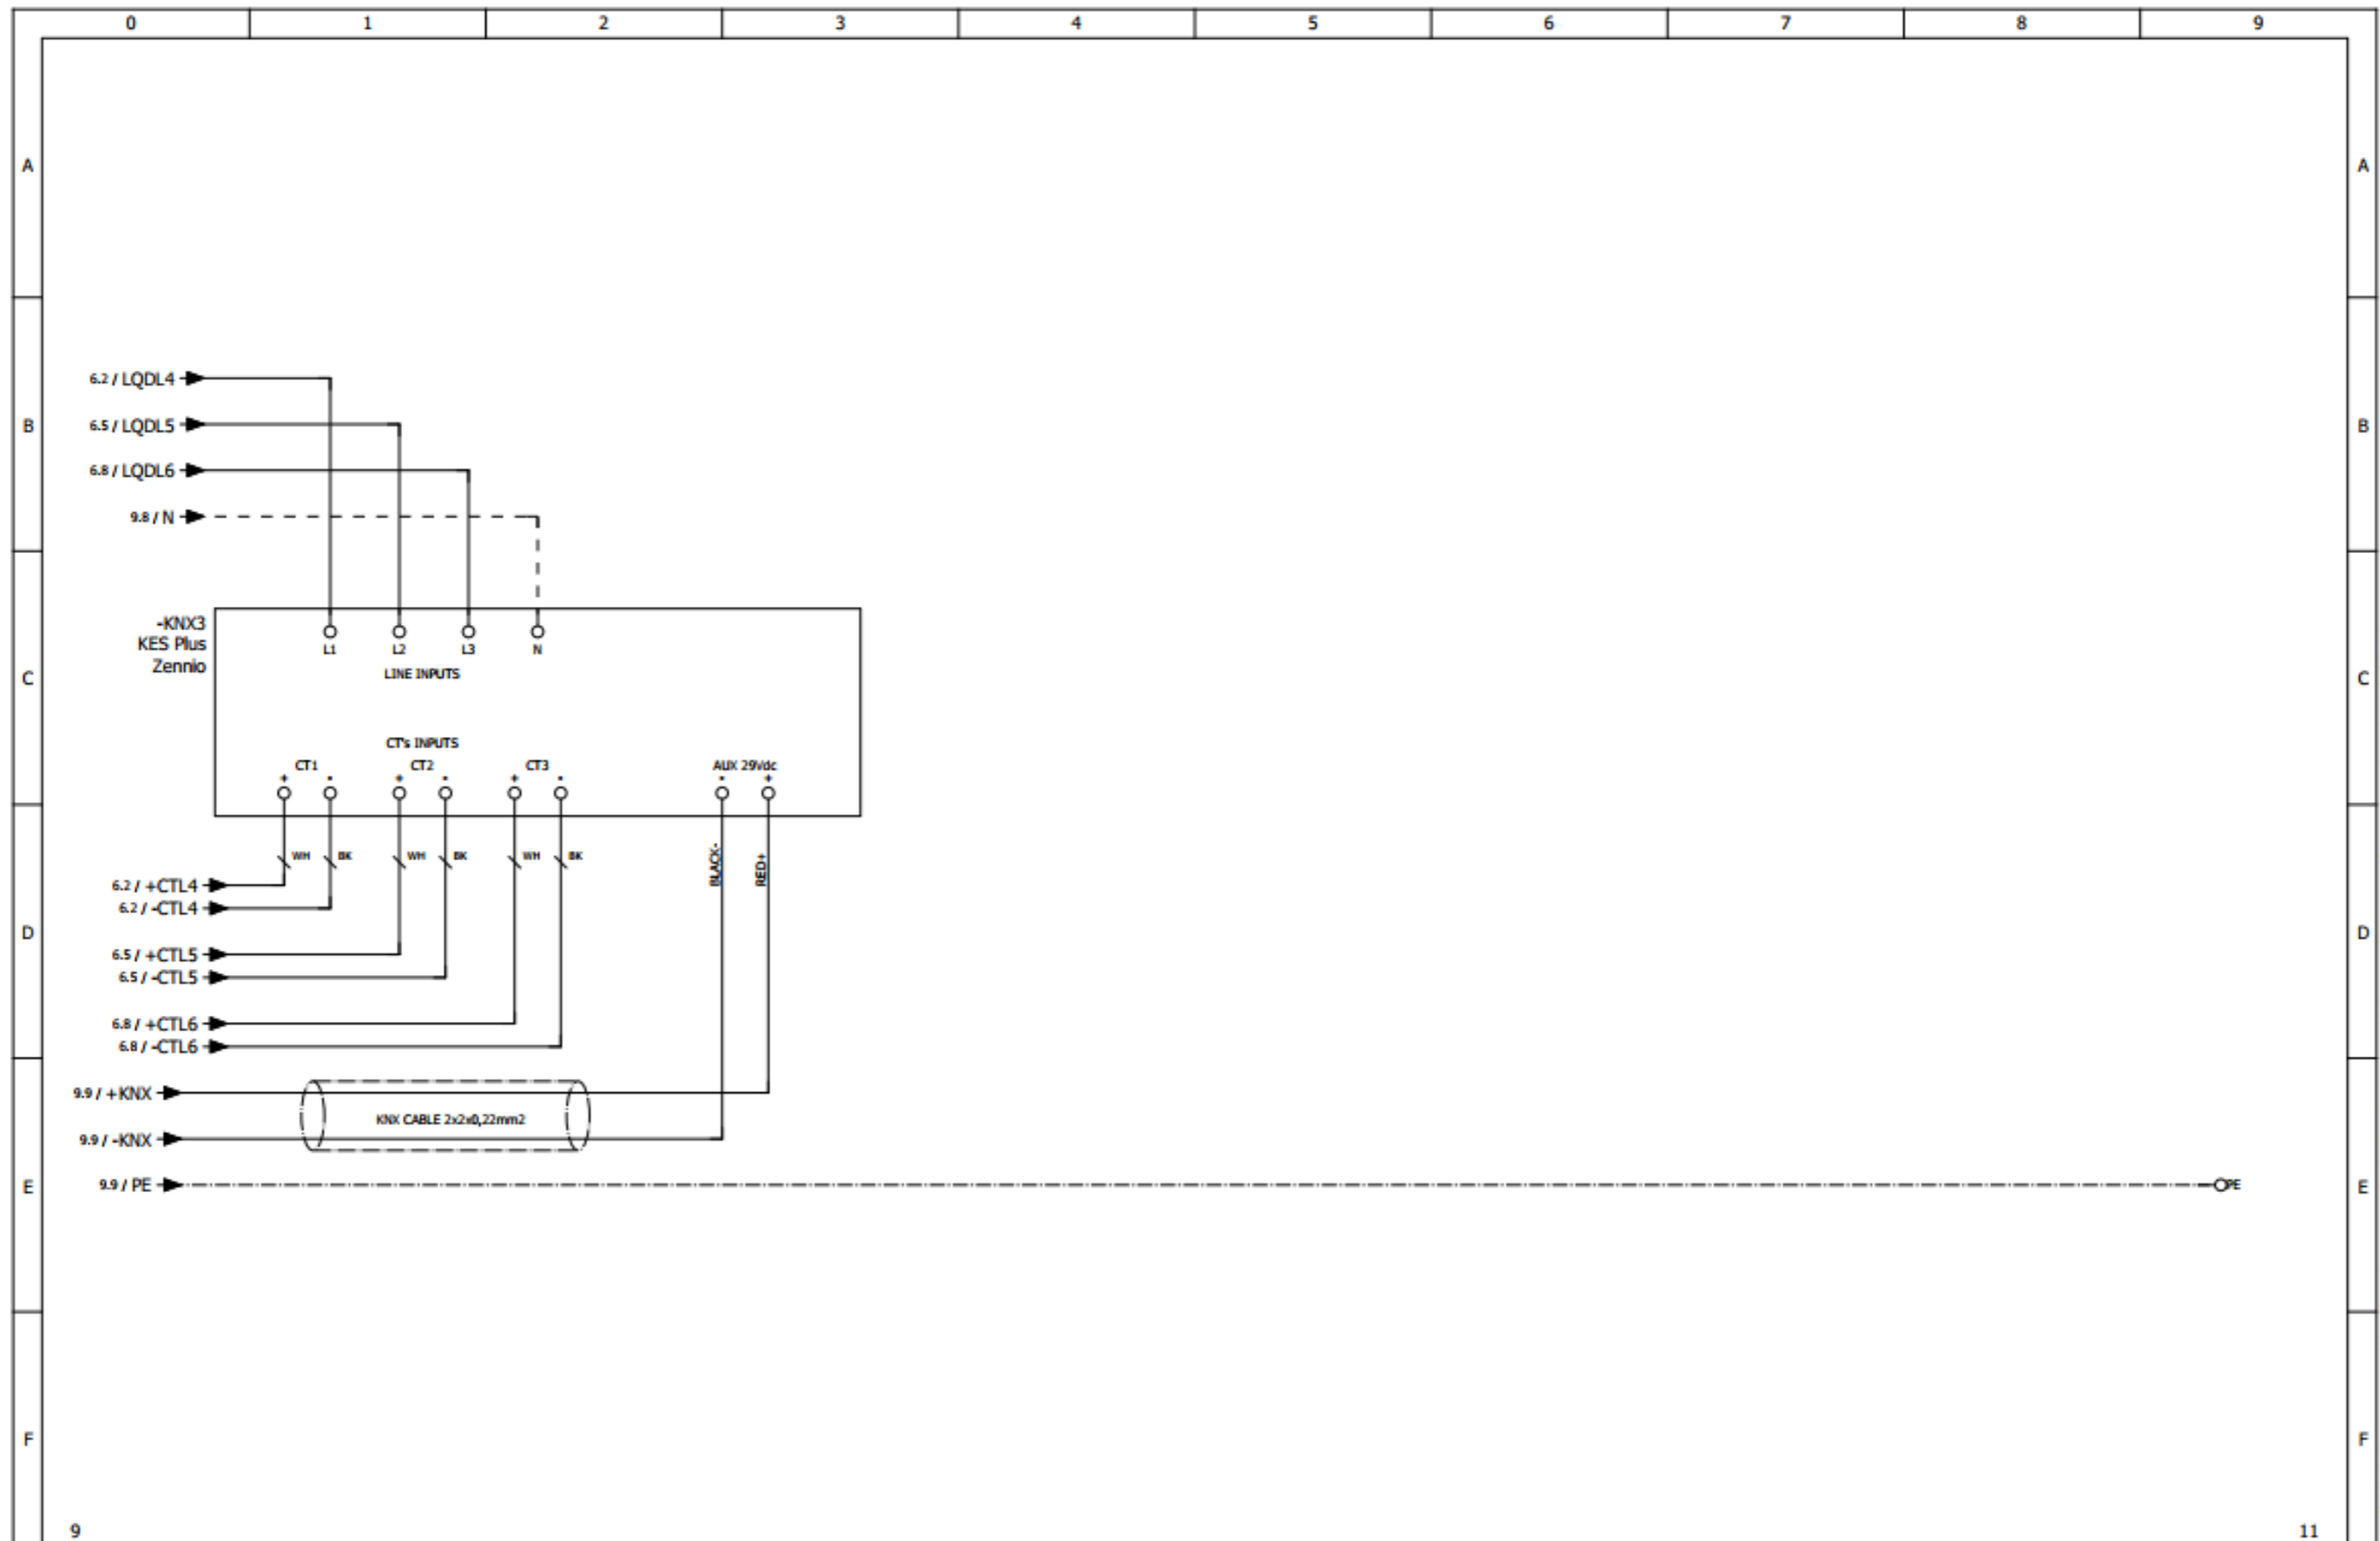

9			Designed	C.CHRISOSTOMIDIS
			Checked	C.CHRISOSTOMIDIS
			Approved	C.CHRISOSTOMIDIS
Revision	Date	Description	Date	20/2/2024


Customer:  
BI AUTOMATIONS

Project:  
ΟΡΓΑΝΙΣΜΟΣ ΛΙΜΕΝΟΣ ΘΕΣΣΑΛΟΝΙΚΗΣ

Page description:  
ΑΥΤΟΜΑΤΙΣΜΟΣ

Panel: ΠΙΝΑΚΑΣ ΠΥΛΩΝΑΣ ΘΕΤΙΣΜΟΥ Νο49	Function: =
Panel serial number: ---	Location: +
Doc No: ---	Structure: &
Order No: ---	Page: 10
Contract No: ---	Sheet / Out of: 10 / 12

SEBtechniques reserves all rights in this document and the information contained therein. Reproduction, use or disclosure to third parties without express authority is strictly forbidden.

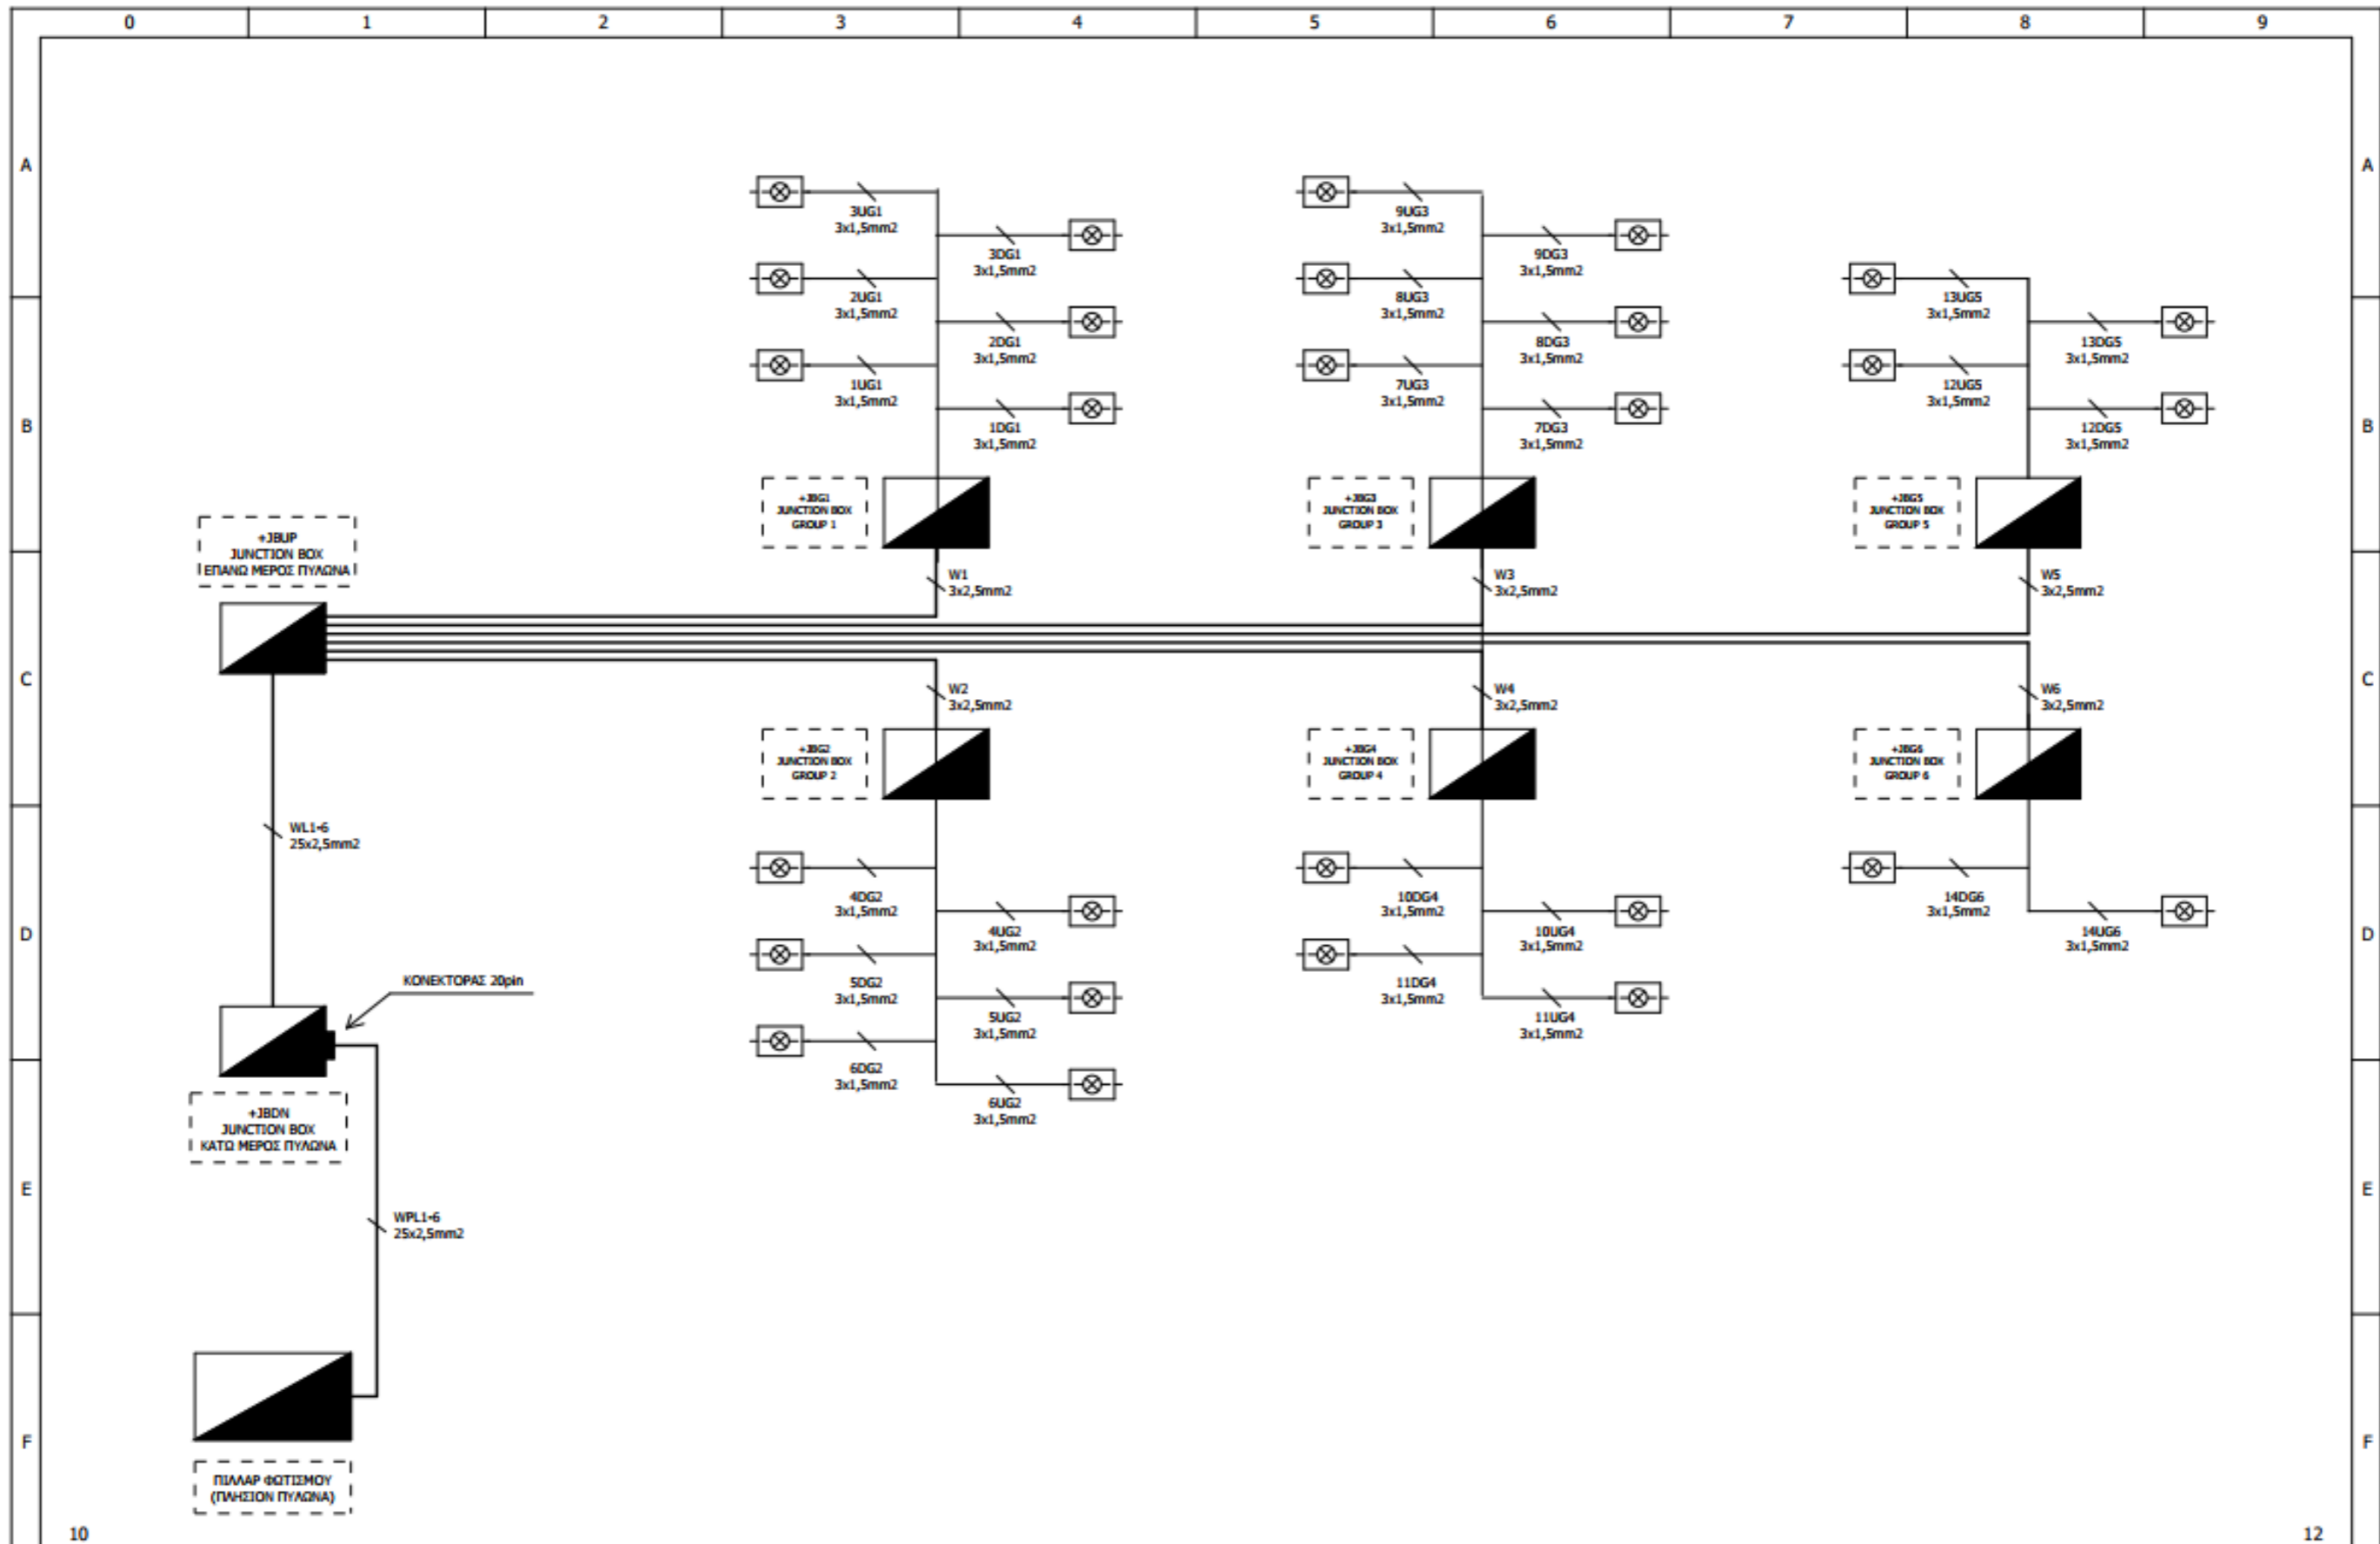


Revision	Date	Description	Date	20/2/2024
		Designed	C.CHRISOSTOMIDIS	
		Checked	C.CHRISOSTOMIDIS	
		Approved	C.CHRISOSTOMIDIS	

Customer:  
BI AUTOMATIONS  
Project:  
ΟΡΓΑΝΙΣΜΟΣ ΛΙΜΕΝΟΣ ΘΕΣΣΑΛΟΝΙΚΗΣ

Page description:  
ΣΧΗΜΑΤΙΚΟ ΔΙΑΓΡΑΜΜΑ ΤΟΠΟΛΟΓΙΑΣ ΦΩΤΙΣΤΙΚΩΝ

Panel:	ΠΙΝΑΚΑΣ ΠΥΛΩΝΑΣ ΦΩΤΙΣΜΟΥ Νο49	Function:	=
Panel serial number:	---	Location:	+
Doc No:	---	Structure:	8
Order No:	---	Page:	11
Contract No:	---	Sheet / Out of:	11 / 12

SEBtechniques reserves all rights in this document and the information contained therein. Reproduction, use or disclosure to third parties without express authority is strictly prohibited.

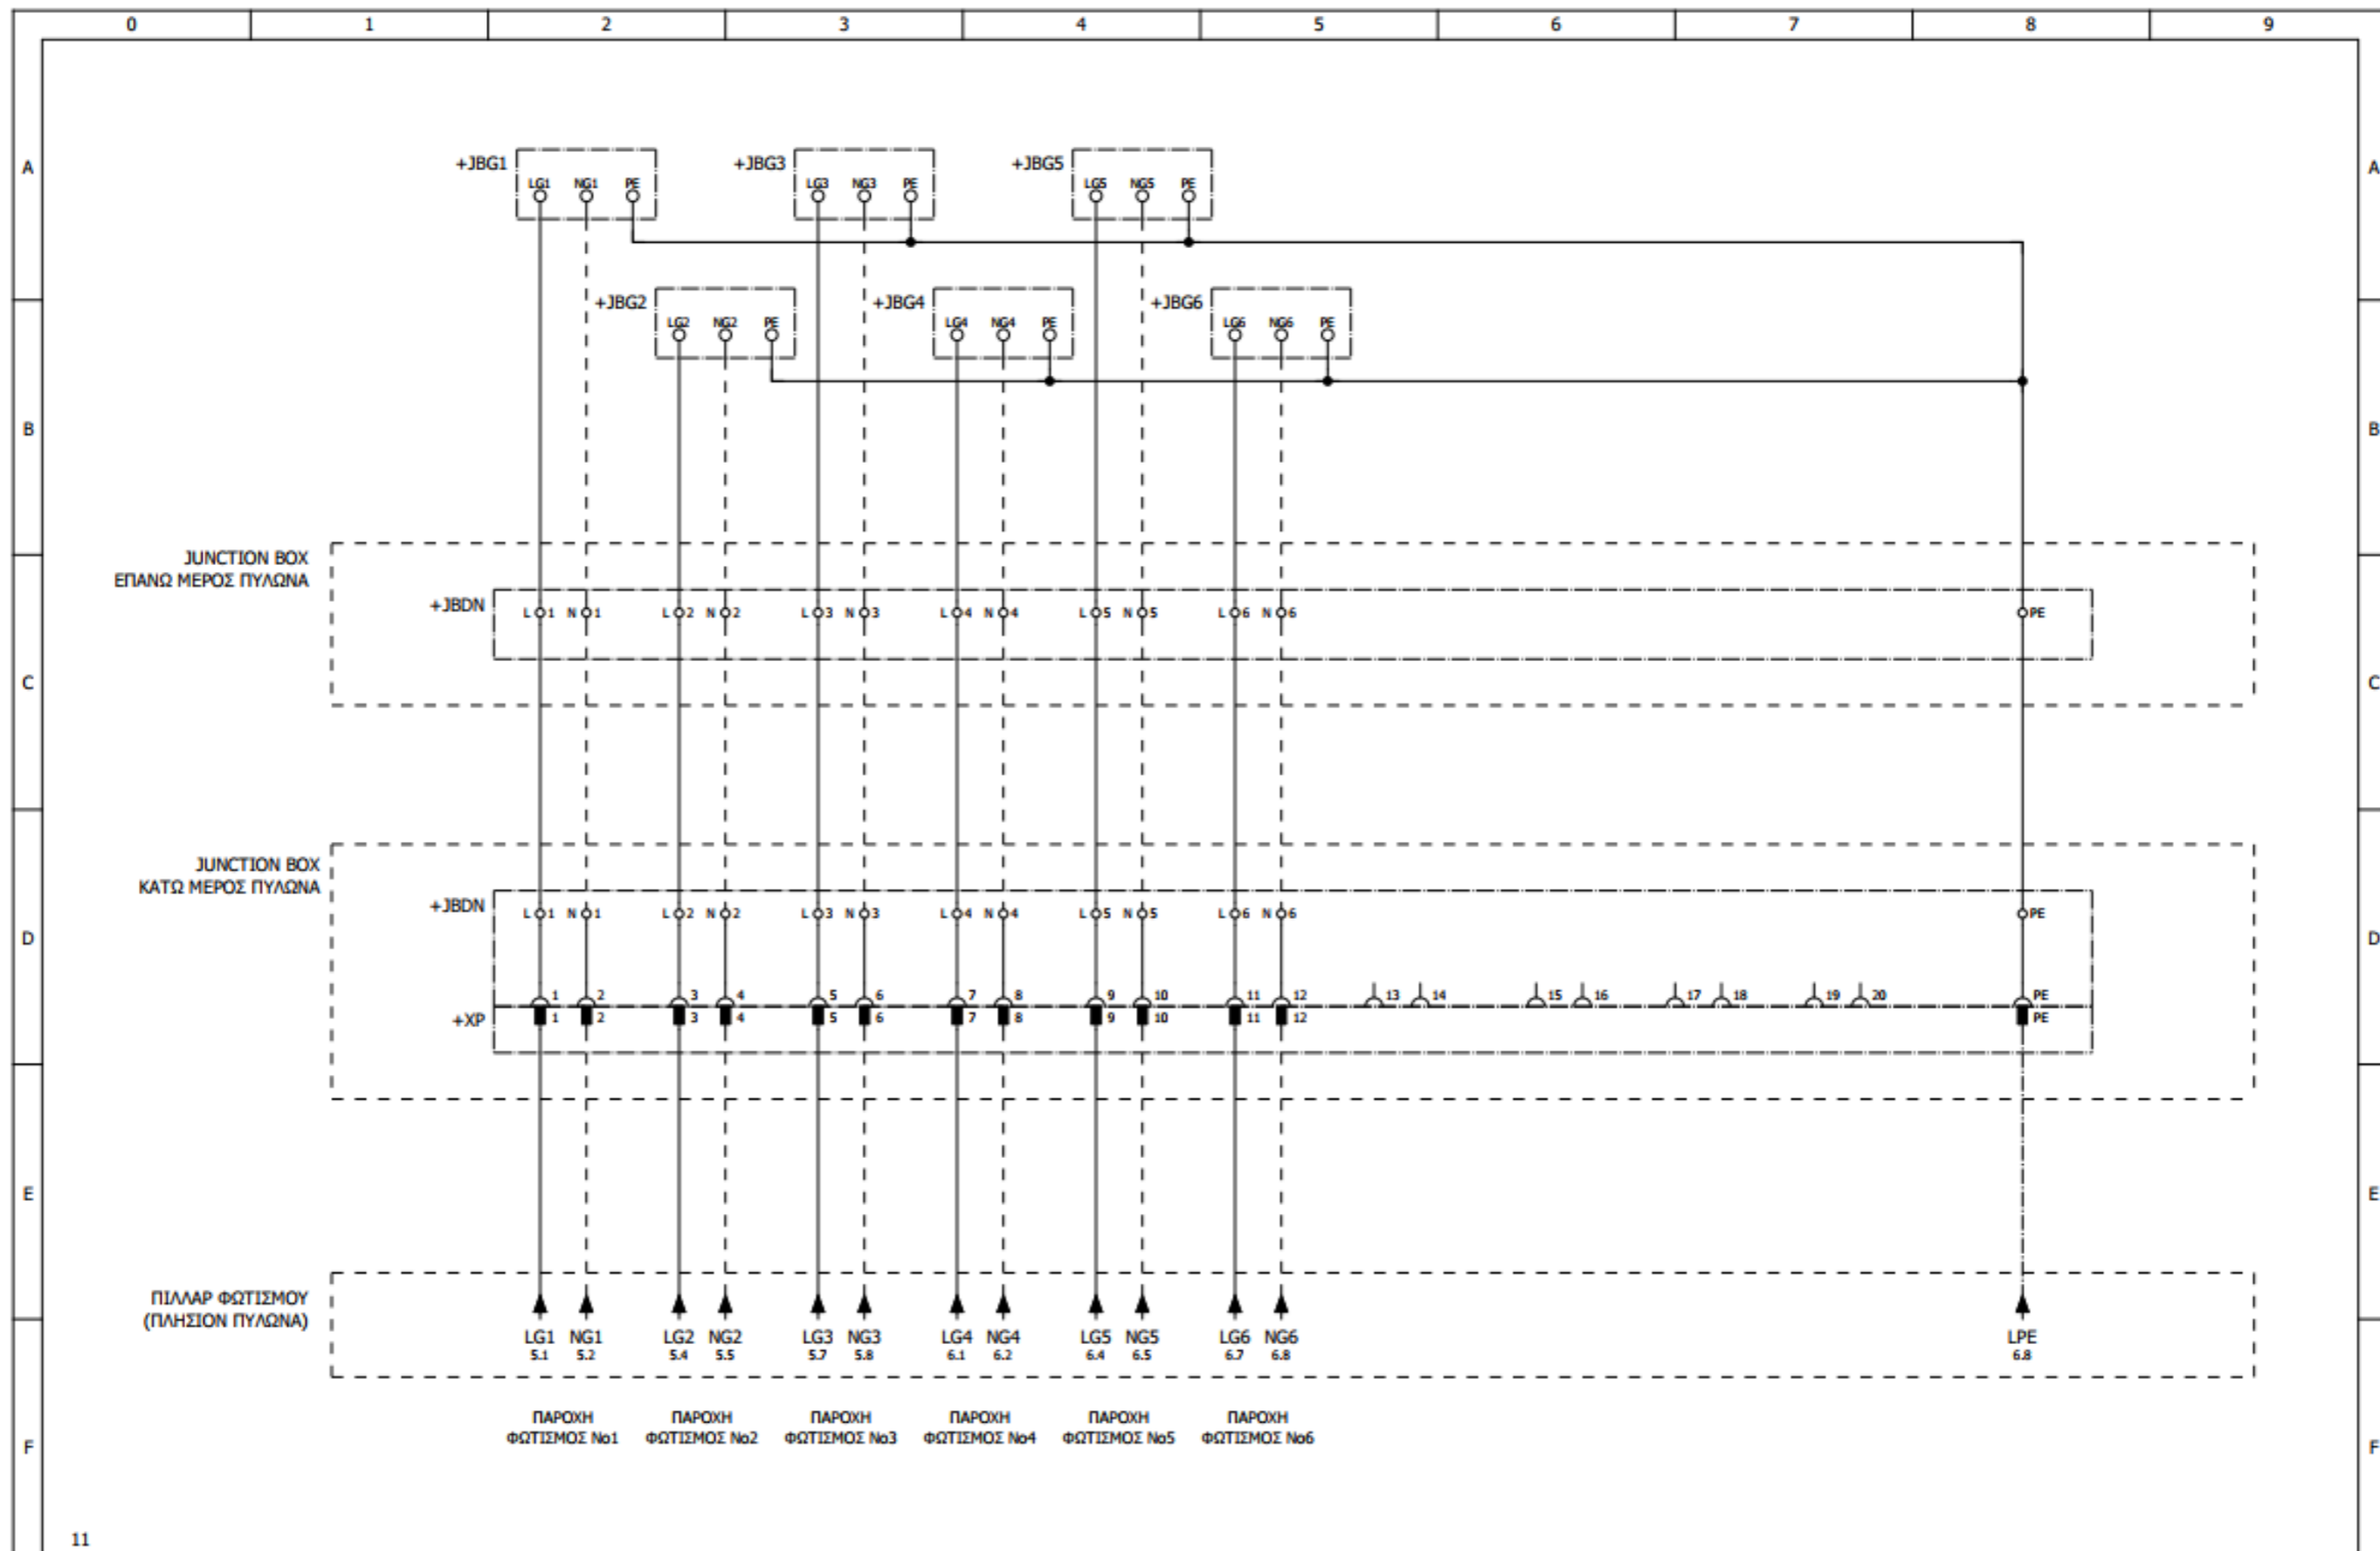

11

Revision	Date	Description	Date	20/2/2024	Customer: <b>BI AUTOMATIONS</b>  Project: <b>ΟΡΓΑΝΙΣΜΟΣ ΛΙΜΕΝΟΣ ΘΕΣΣΑΛΟΝΙΚΗΣ</b>	Page description: <b>ΣΧΗΜΑΤΙΚΟ</b>	Panel: ΠΙΝΑΚΑΣ ΠΥΛΩΝΑΣ ΦΩΤΙΣΜΟΥ Νο19	Function: =
		Designed	C.CHRISOSTOMIDIS	Panel serial number: ---			Location: +	
		Checked	C.CHRISOSTOMIDIS	Doc No: ---			Structure: &	
		Approved	C.CHRISOSTOMIDIS		Order No: ---		Page: 12	
					Contract No: ---		Sheet / Out of: 12 / 12	

SBTechniques reserves all rights in this document and the information contained therein. Reproduction, use or disclosure to third parties without express authority is strictly forbidden.