


ΑΡΙΘΜΟΣ ΠΥΛΩΝΑ	50
ΑΡΙΘΜΟΣ ΦΩΤΙΣΤΙΚΩΝ	44
ΗΜΕΡΟΜΗΝΙΑ ΣΥΝΤΗΡΗΣΗΣ	30/09/2024

ΠΙΝΑΚΑΣ ΑΝΤΙΣΤΟΙΧΗΣΗΣ-ΣΗΜΑΝΣΗΣ

Φωτιστικό	Group	Κλέμμα-Πίνακας Στεφάνης	Pin-Out Φίσας (24-Pin)	Κλέμμα-Πίνακας εντός Πυλώνα	Κλέμμα Κεντρικού Πίνακα
1UG1	1	11	12	11	11
1DG1	1	11	12	11	11
2UG1	1	11	12	11	11
2DG1	1	11	12	11	11
3UG1	1	11	12	11	11
3DG1	1	11	12	11	11
4UG1	1	11	12	11	11
4DG1	1	11	12	11	11
5UG2	2	22	34	22	22
5DG2	2	22	34	22	22
6UG2	2	22	34	22	22
6DG2	2	22	34	22	22
7UG2	2	22	34	22	22
7DG2	2	22	34	22	22
8UG2	2	22	34	22	22
8DG2	2	22	34	22	22
9UG3	3	33	56	33	33
9DG3	3	33	56	33	33
10UG3	3	33	56	33	33
10DG3	3	33	56	33	33
11UG3	3	33	56	33	33
11DG3	3	33	56	33	33
12UG3	3	33	56	33	33
12DG3	3	33	56	33	33


Φωτιστικό	Group	Κλέμμα-Πίνακας Στεφάνης	Pin-Out Φίσας (24-Pin)	Κλέμμα-Πίνακας εντός Πυλώνα	Κλέμμα Κεντρικού Πίνακα
13UG4	4	44	78	44	44
13DG4	4	44	78	44	44
14UG4	4	44	78	44	44
14DG4	4	44	78	44	44
15UG4	4	44	78	44	44
15DG4	4	44	78	44	44
16UG4	4	44	78	44	44
16DG4	4	44	78	44	44
17UG5	5	55	9-10	55	55
17DG5	5	55	9-10	55	55
18UG5	5	55	9-10	55	55
18DG5	5	55	9-10	55	55
19UG5	5	55	9-10	55	55
19DG5	5	55	9-10	55	55
20UG5	5	55	9-10	55	55
20DG5	5	55	9-10	55	55
21UG6	6	66	11-12	66	66
21DG6	6	66	11-12	66	66
22UG6	6	66	11-12	66	66
22DG6	6	66	11-12	66	66

- Η αρίθμηση των φωτιστικών ξεκινάει από το κεντρικό κουτί της στεφάνης (inox) δεξιόστροφα με τη φορά του ρολογιού.  
Π.χ. 1UG1 → Φωτιστικό N° 1 αριστερά του κουτιού, UP, ανήκει στο Group 1.

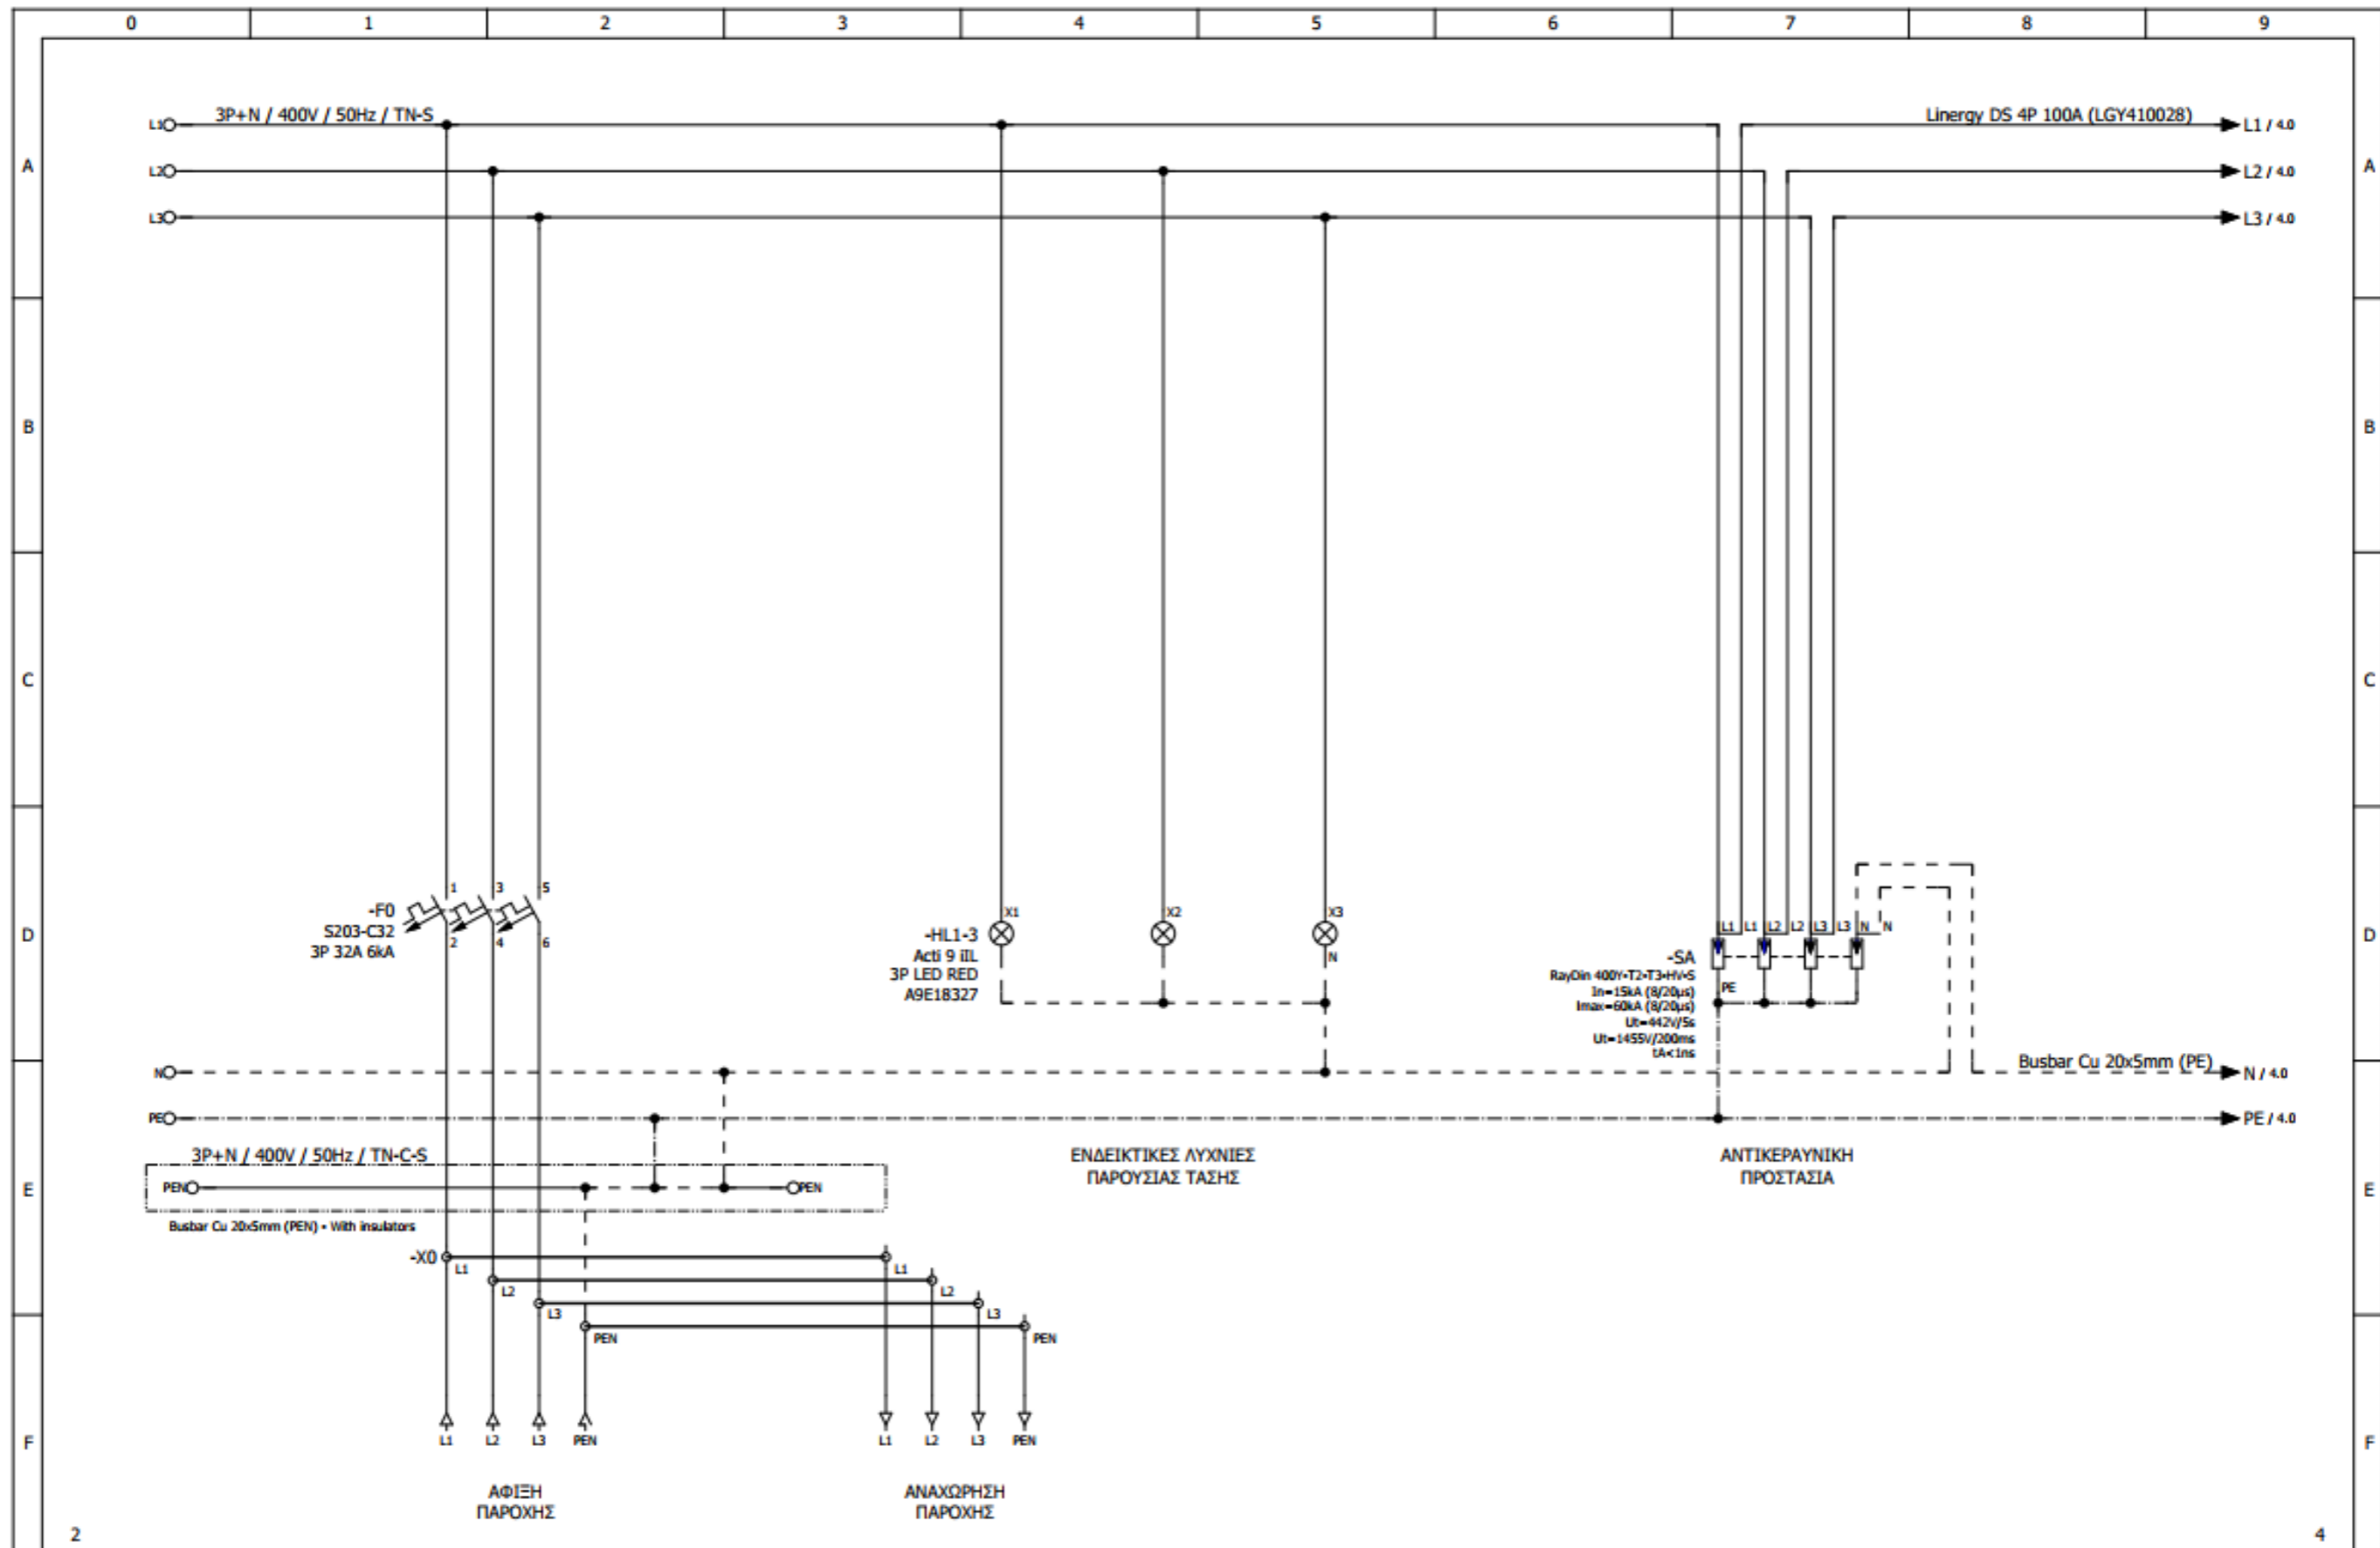


Revision	Date	Description	Designed C.CHRISOSTOMIDIS	Customer: BI AUTOMATIONS Project: ΟΡΓΑΝΙΣΜΟΣ ΛΙΜΕΝΟΣ ΘΕΣΣΑΛΟΝΙΚΗΣ	Page description: ΕΙΣΟΔΟΣ ΠΑΡΟΧΗΣ	Panel: ΠΙΝΑΚΑΣ ΠΥΛΩΝΑΣ ΦΩΤΙΣΜΟΥ Νο19	Function: =
			Checked C.CHRISOSTOMIDIS			Panel serial number: ---	Location: +
			Approved C.CHRISOSTOMIDIS			Doc No: ---	Structure: &
			Date 20/2/2024			Order No: ---	Page: 3
						Contract No: ---	Sheet / Out of: 3 / 12

SEProtechnicus reserves all rights in this document and the information contained therein. Reproduction, use or disclosure to third parties without express authority is strictly forbidden.

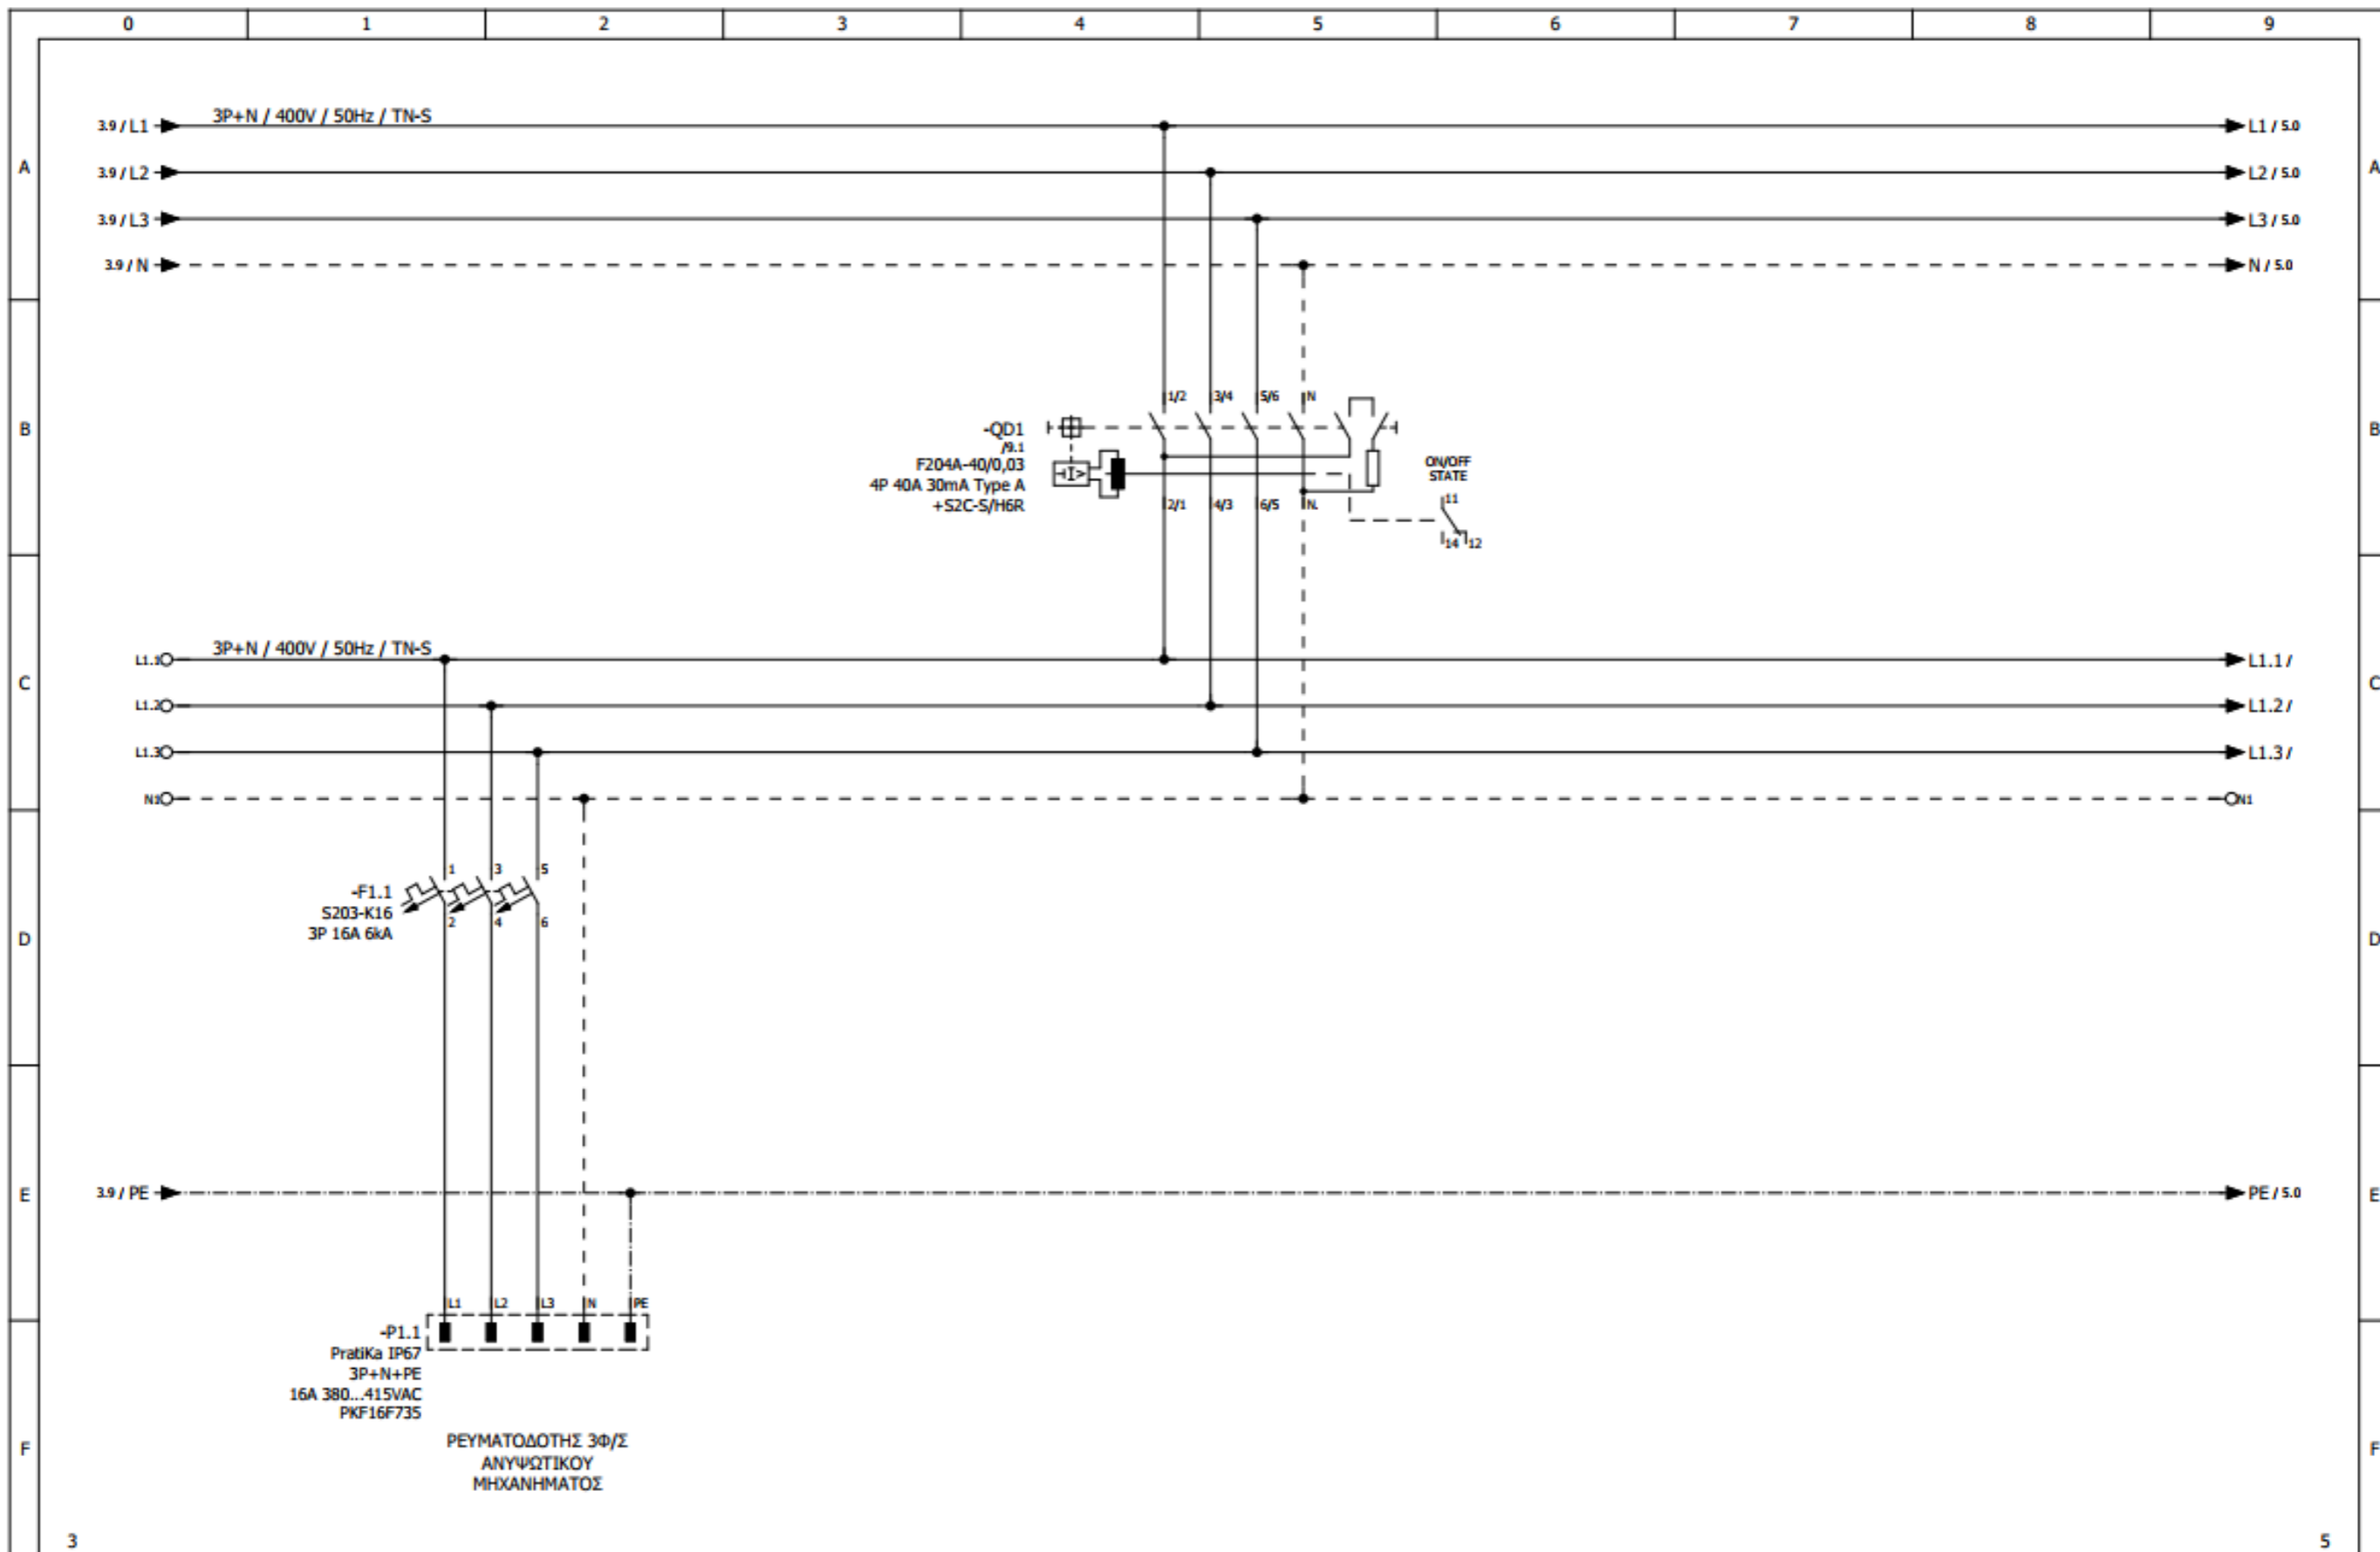


3		5		Customer: BI AUTOMATIONS		Page description: ΚΥΚΛΩΜΑ ΙΣΧΥΟΣ		Panel: ΠΙΝΑΚΑΣ ΠΥΛΩΝΑΣ ΦΩΤΙΣΜΟΥ Νο49		Function: =	
		Designed C.CHRISOSTOMIDIS		Project: ΟΡΓΑΝΙΣΜΟΣ ΛΙΜΕΝΟΣ ΘΕΣΣΑΛΟΝΙΚΗΣ				Panel serial number: ---		Location: +	
		Checked C.CHRISOSTOMIDIS						Doc No: ---		Structure: &	
		Approved C.CHRISOSTOMIDIS						Order No: ---		Page: 4	
Revision		Date		Date		20/2/2024		Contract No: ---		Sheet / Out of: 4 / 12	

SEBtechniques reserves all rights in this document and the information contained therein. Reproduction, use or disclosure to third parties without express authority is strictly forbidden.

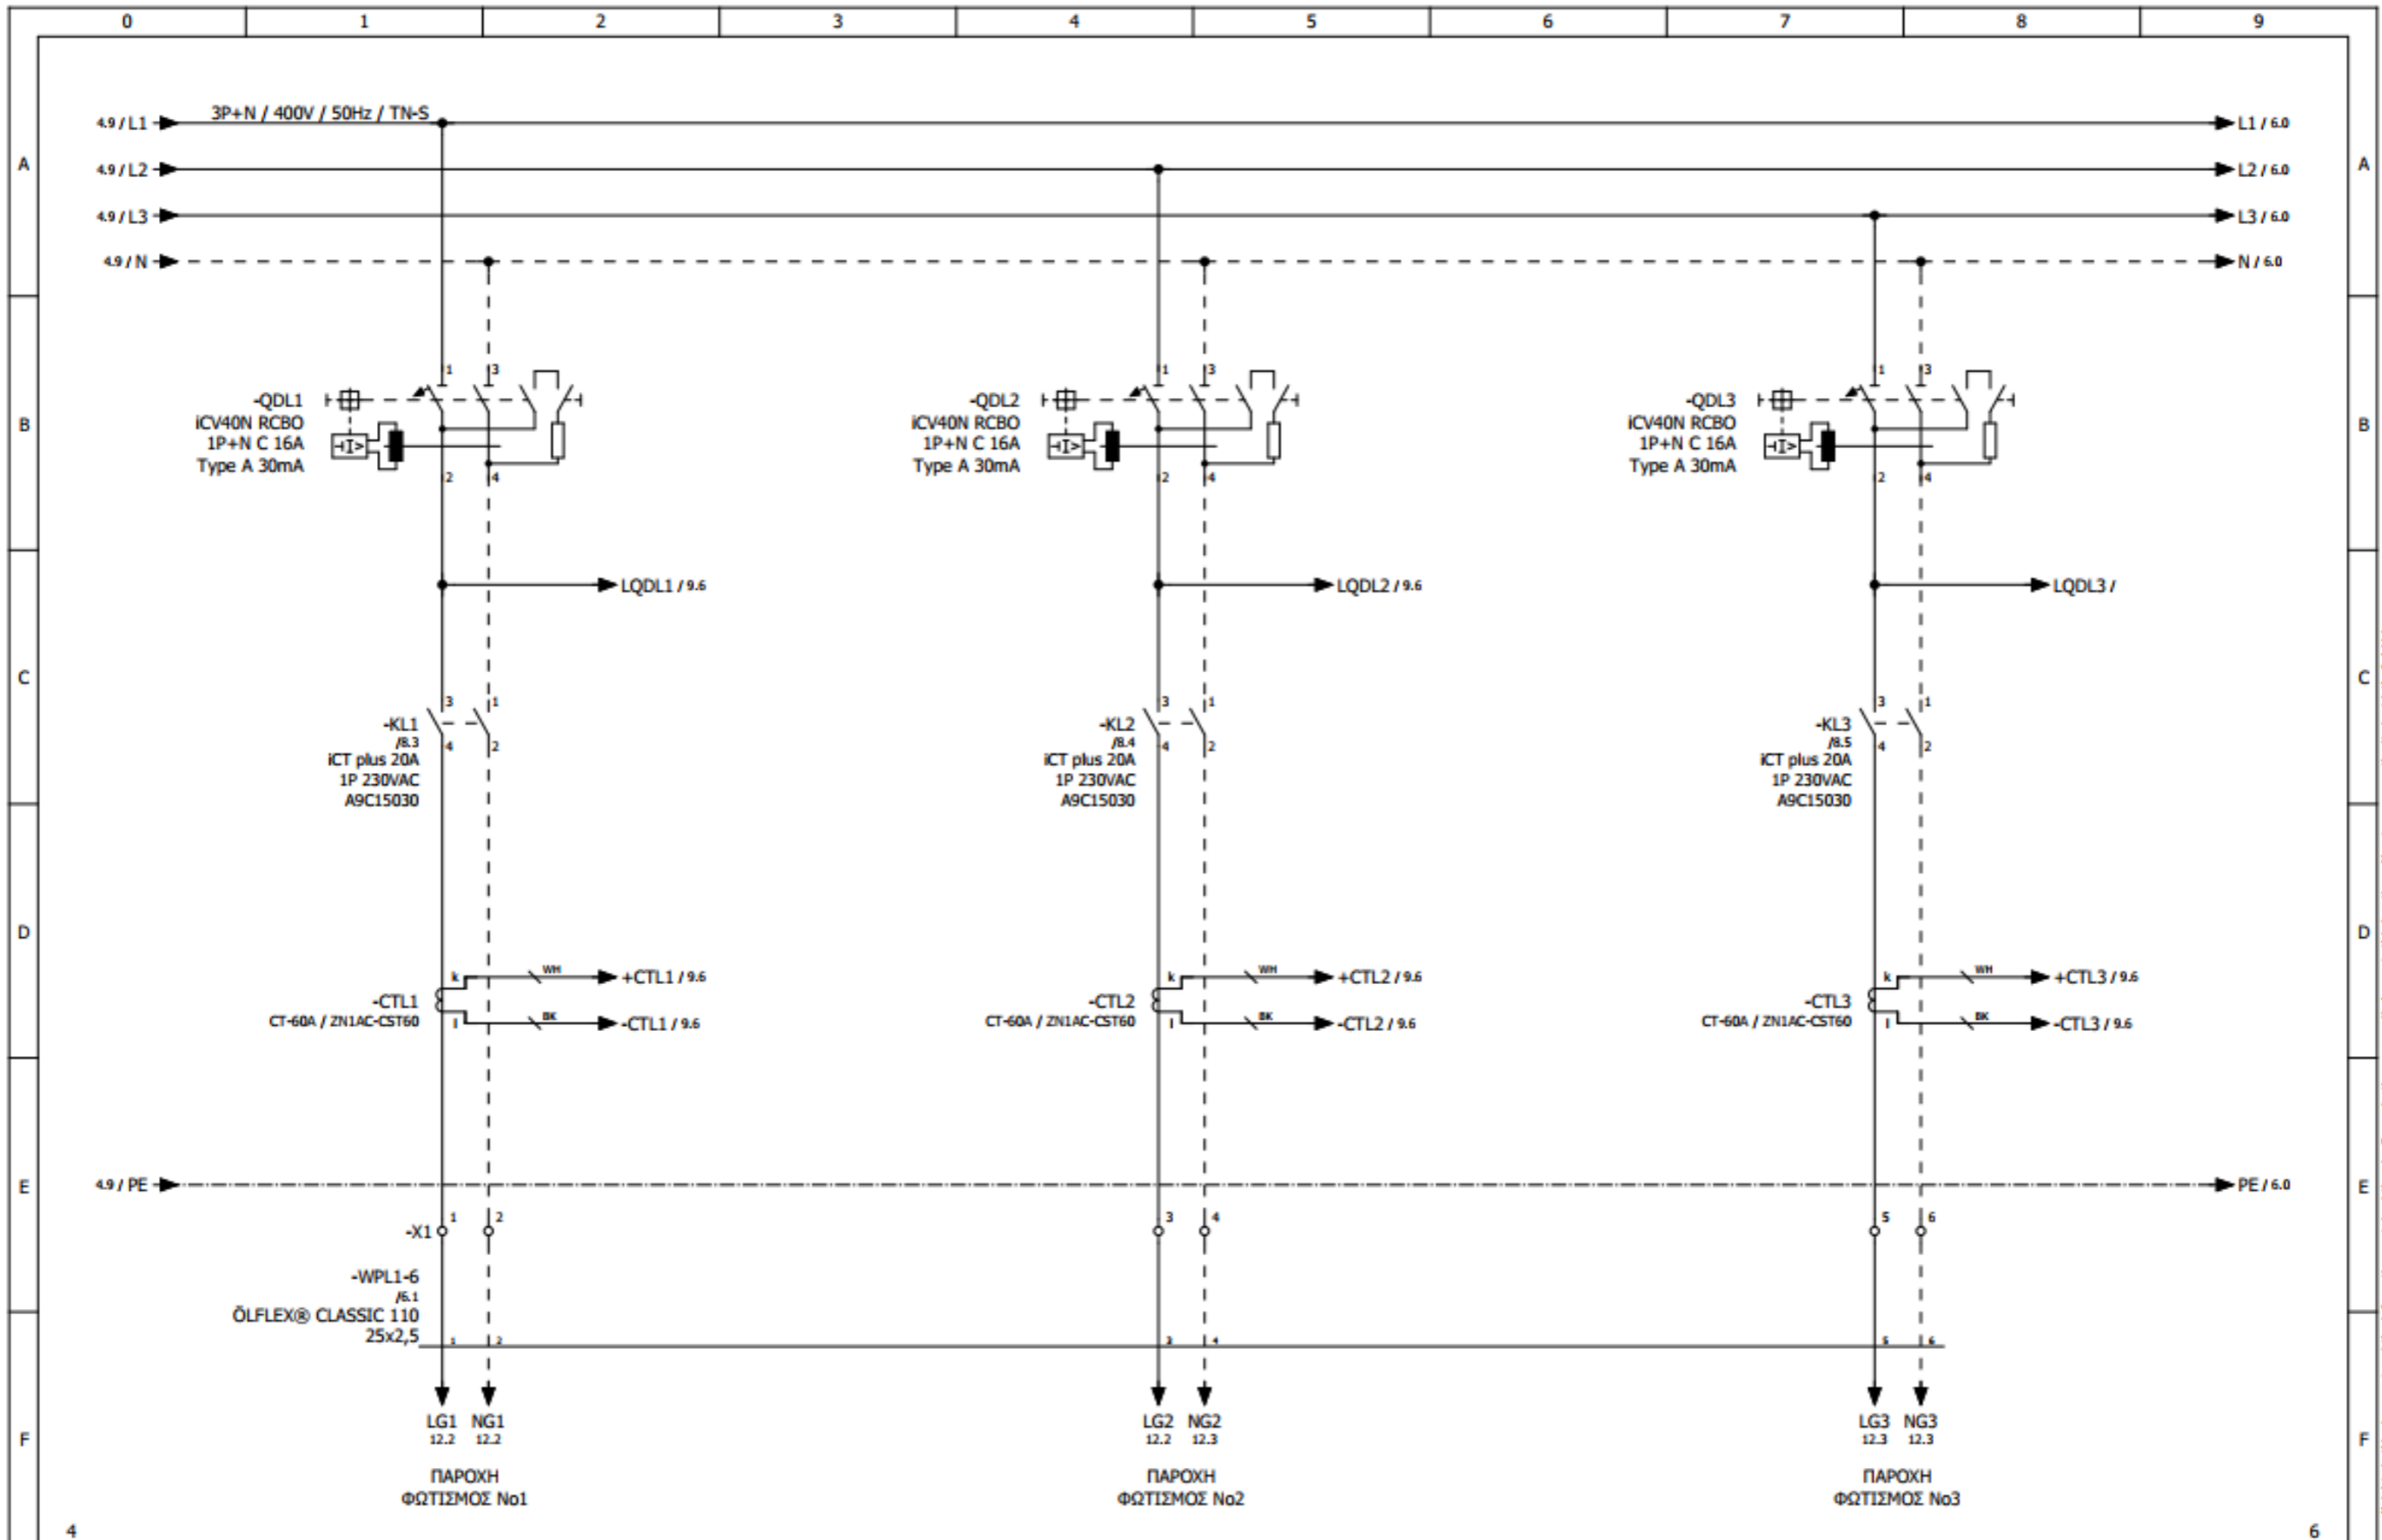


		Designed C.CHRISOSTOMIDIS		Customer: BI AUTOMATIONS	Page description: ΚΥΚΛΩΜΑ ΙΣΧΥΟΣ	Panel: ΠΙΝΑΚΑΣ ΠΥΛΩΝΑΣ ΦΩΤΙΣΜΟΥ No49		Function: =	
		Checked C.CHRISOSTOMIDIS				Panel serial number: ---		Location: +	
		Approved C.CHRISOSTOMIDIS				Doc No: ---		Structure: &	
Revision	Date	Description	Date	20/2/2024	Project: ΟΡΓΑΝΙΣΜΟΣ ΛΙΜΕΝΟΣ ΘΕΣΣΑΛΟΝΙΚΗΣ	Order No: ---	Page: 5	Sheet / Out of: 5 / 12	

SBTechniques reserves all rights in this document and the information contained therein. Reproduction, use or disclosure to third parties without express authority is strictly forbidden.

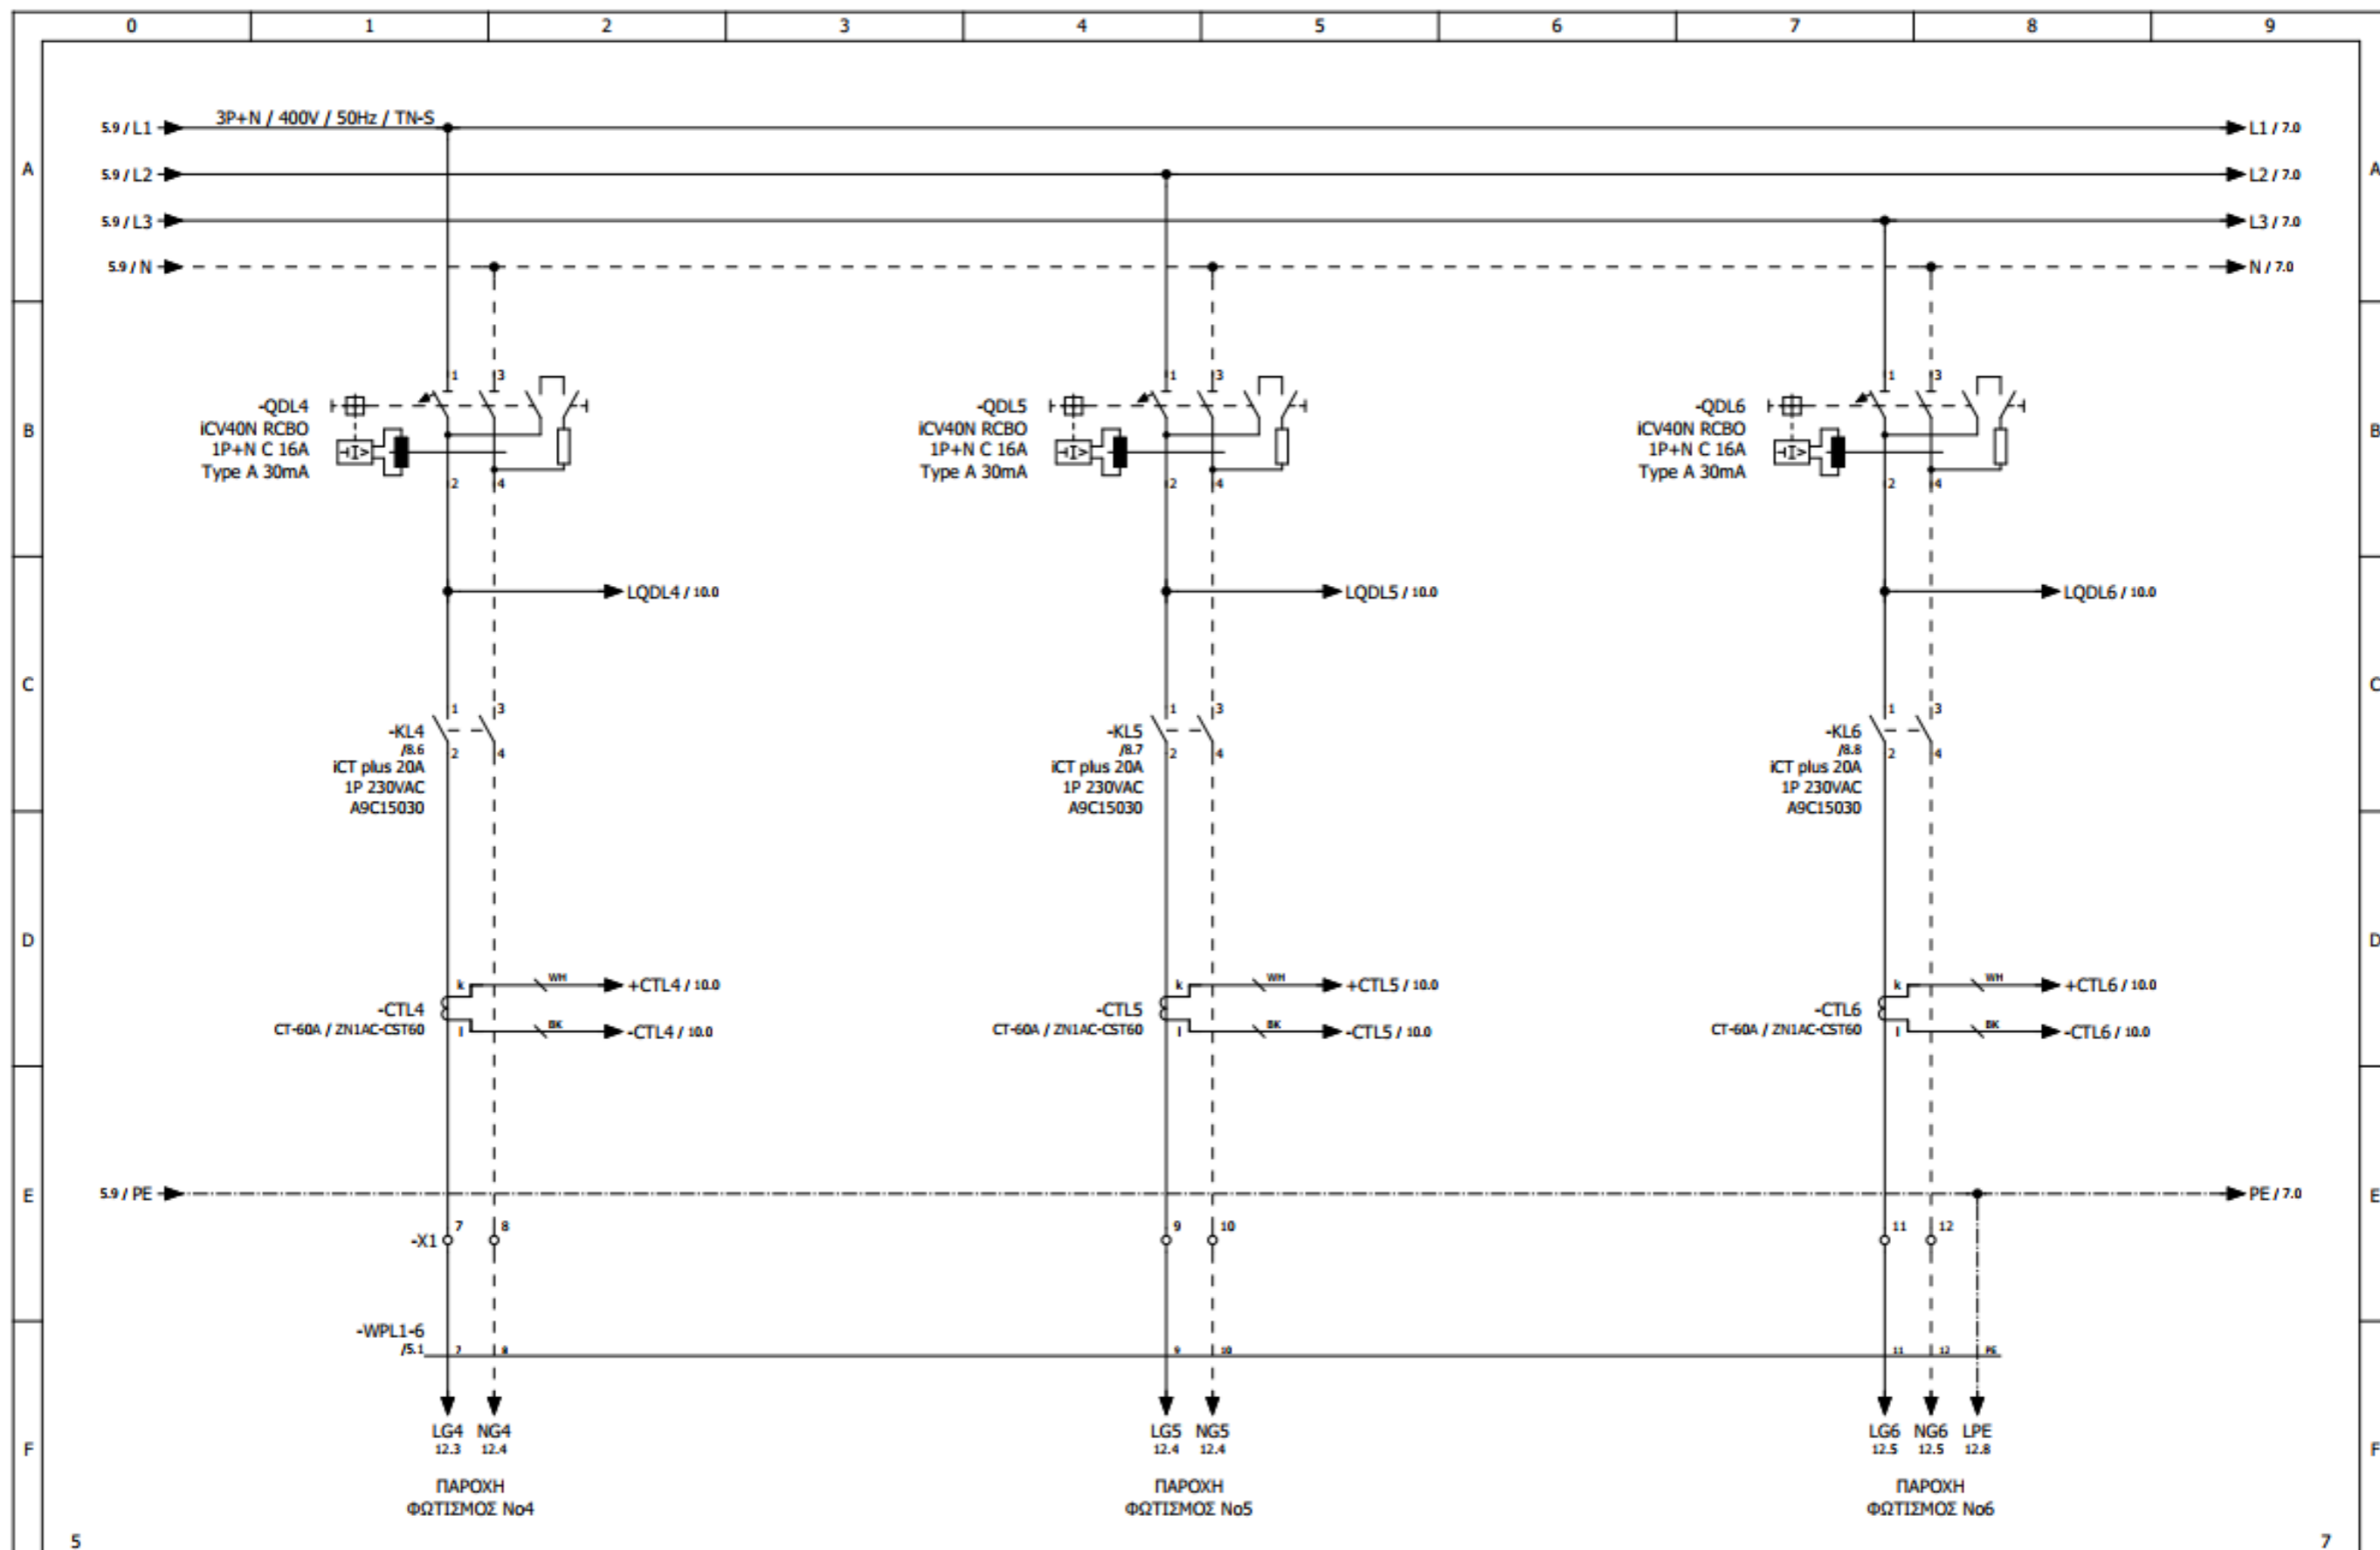

Revision		Date	Description	Date	20/2/2024	Customer: <b>BI AUTOMATIONS</b> Project: <b>ΟΡΓΑΝΙΣΜΟΣ ΛΙΜΕΝΟΣ ΘΕΣΣΑΛΟΝΙΚΗΣ</b>	Page description: <b>ΚΥΚΛΩΜΑ ΙΣΧΥΟΣ</b>	Panel: ΠΙΝΑΚΑΣ ΠΥΛΩΝΑΣ ΦΩΤΙΣΜΟΥ Νο49	Function: =
			Designed	C.CHRISOSTOMIDIS	Panel serial number: ---			Location: +	
			Checked	C.CHRISOSTOMIDIS	Doc No: ---			Structure: &	
			Approved	C.CHRISOSTOMIDIS		Order No: ---	Page: 6		
						Contract No: ---	Sheet / Out of: 6 / 12		


SEPItechniques reserves all rights in this document and the information contained therein. Reproduction, use or disclosure to third parties without express authority is strictly forbidden.

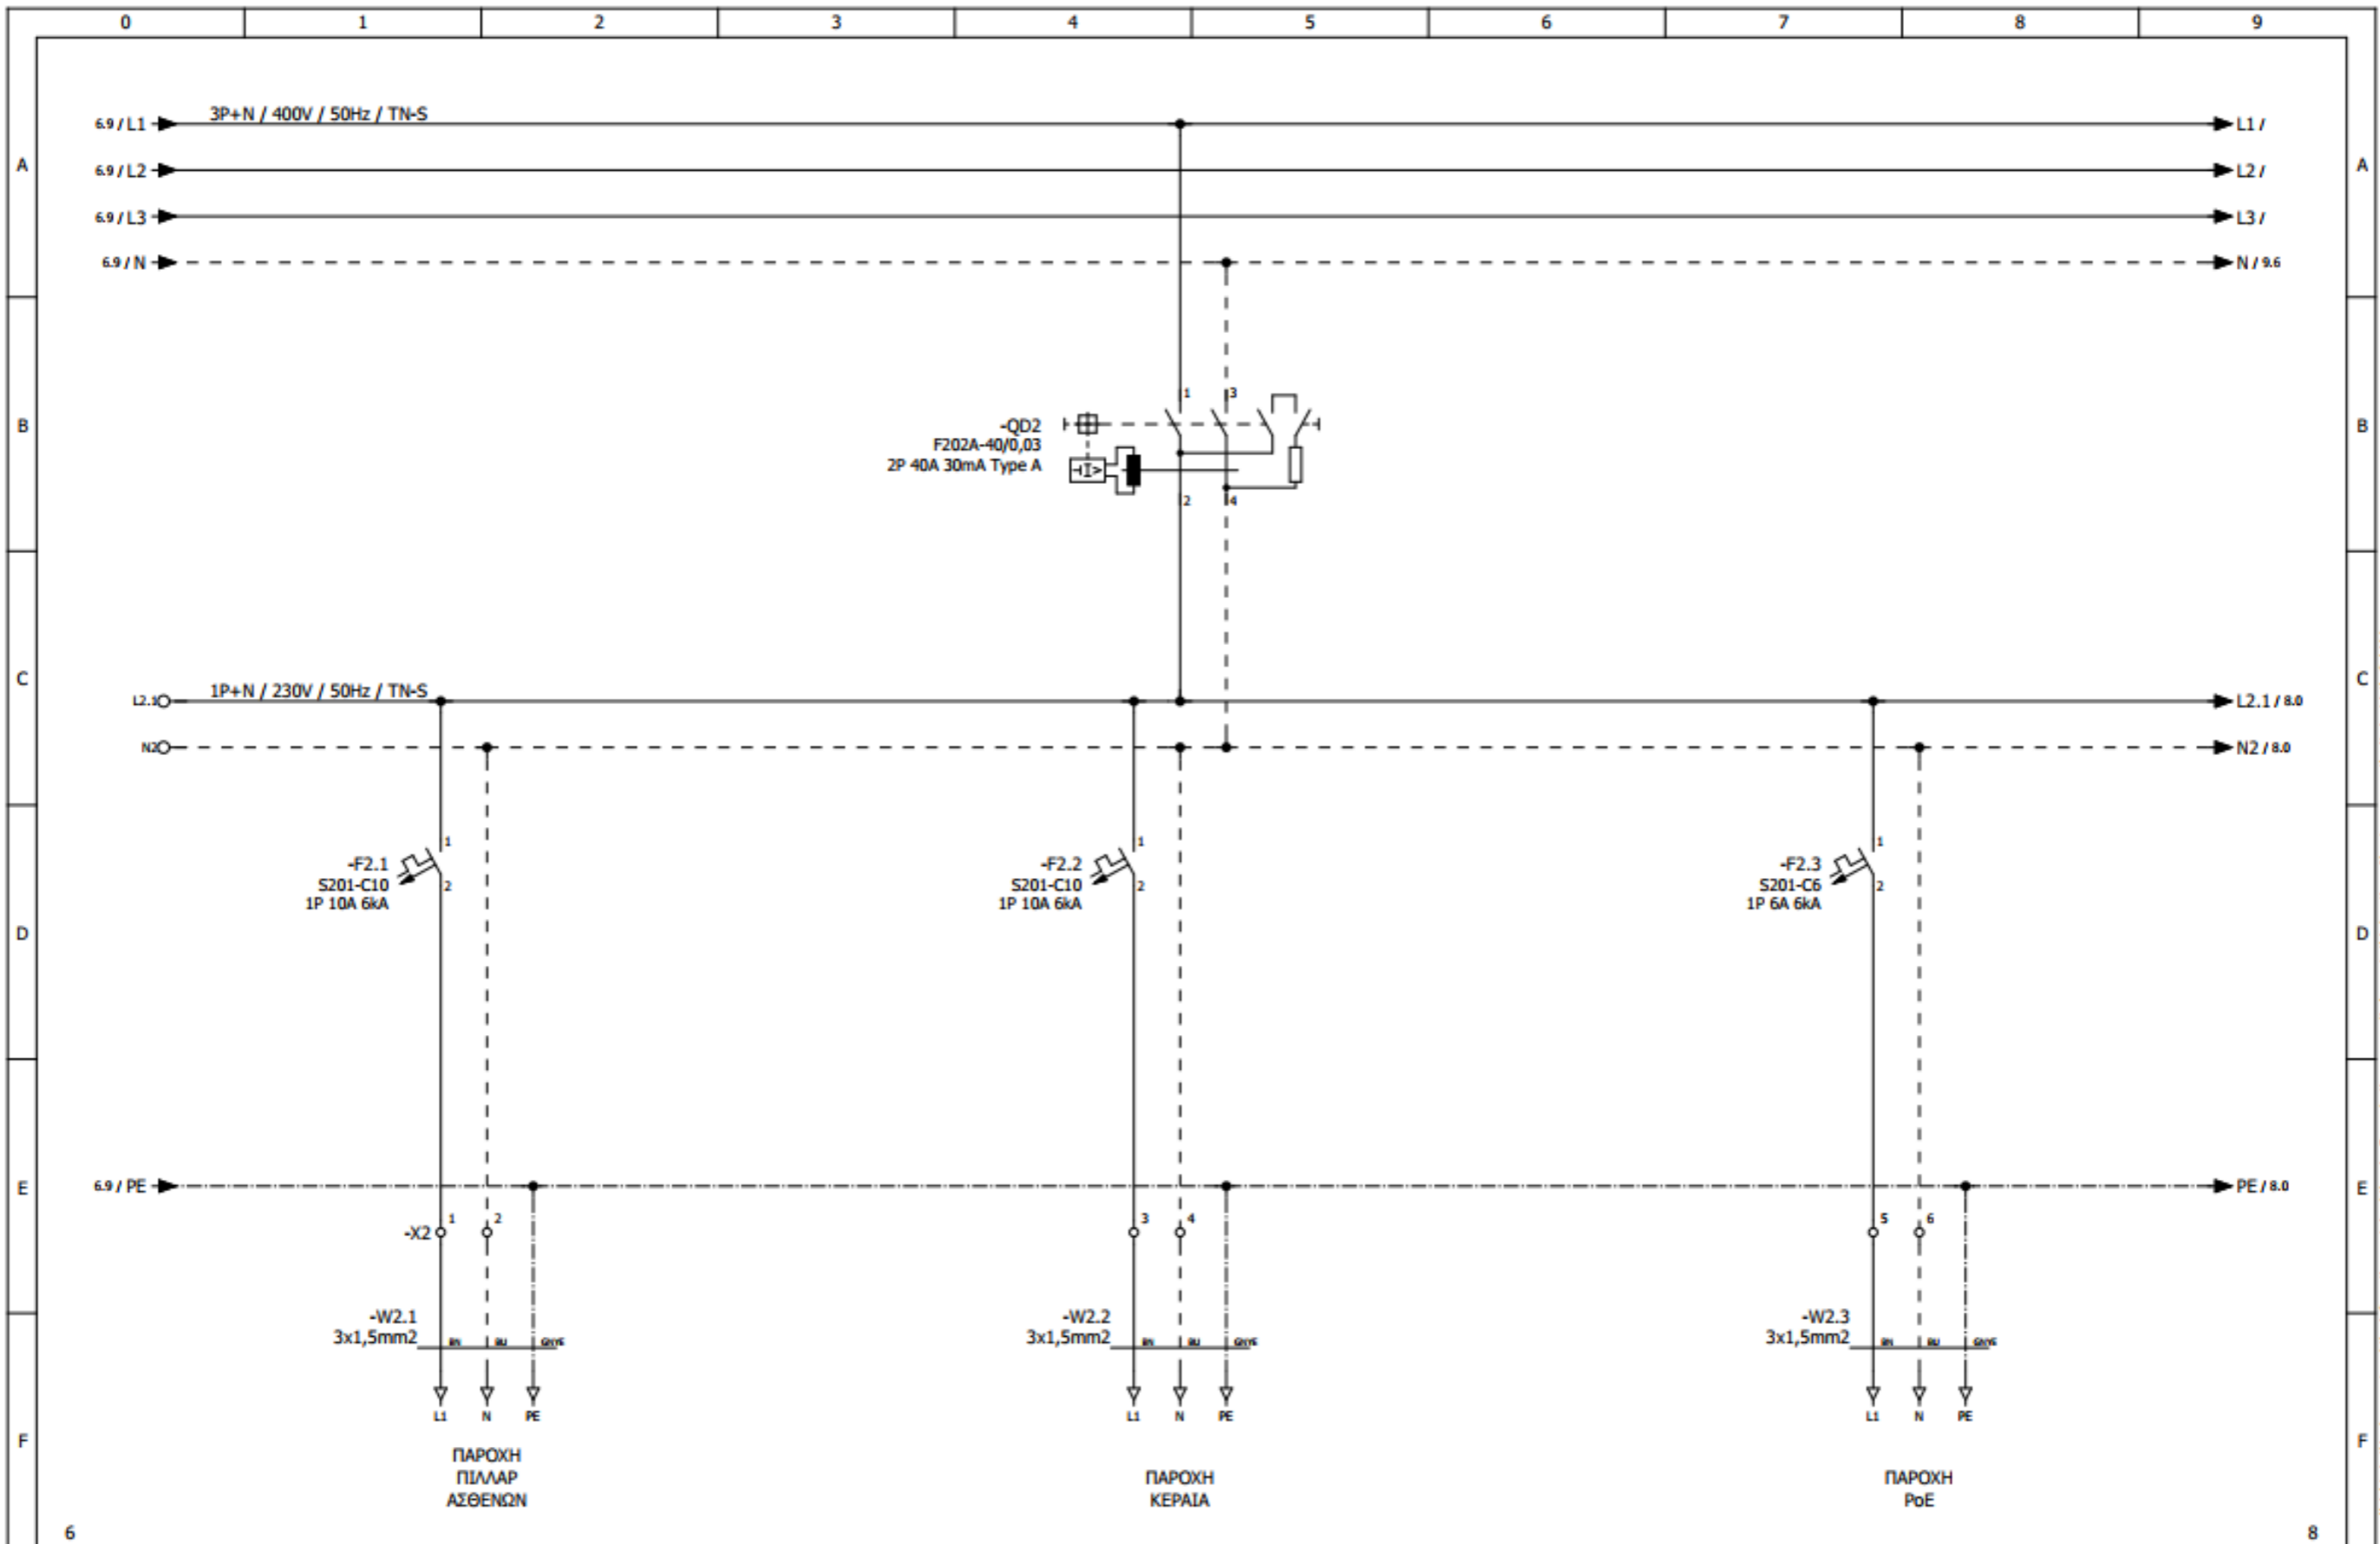

Revision	Date	Description	Date	20/2/2024	Customer: BI AUTOMATIONS	Page description: ΚΥΚΛΩΜΑ ΙΣΧΥΟΣ	Panel: ΠΙΝΑΚΑΣ ΠΥΛΩΝΑΣ ΦΩΤΙΣΜΟΥ Νο49	Function: =
			Designed	C.CHRISOSTOMIDIS	Project: ΟΡΓΑΝΙΣΜΟΣ ΛΙΜΕΝΟΣ ΘΕΣΣΑΛΟΝΙΚΗΣ		Panel serial number: ---	Location: +
			Checked	C.CHRISOSTOMIDIS			Doc No: ---	Structure: &
			Approved	C.CHRISOSTOMIDIS			Order No: ---	Page: 7
							Contract No: ---	Sheet / Out of: 7 / 12


SBTechniques reserves all rights in this document and the information contained therein. Reproduction, use or disclosure to third parties without express authority is strictly forbidden.



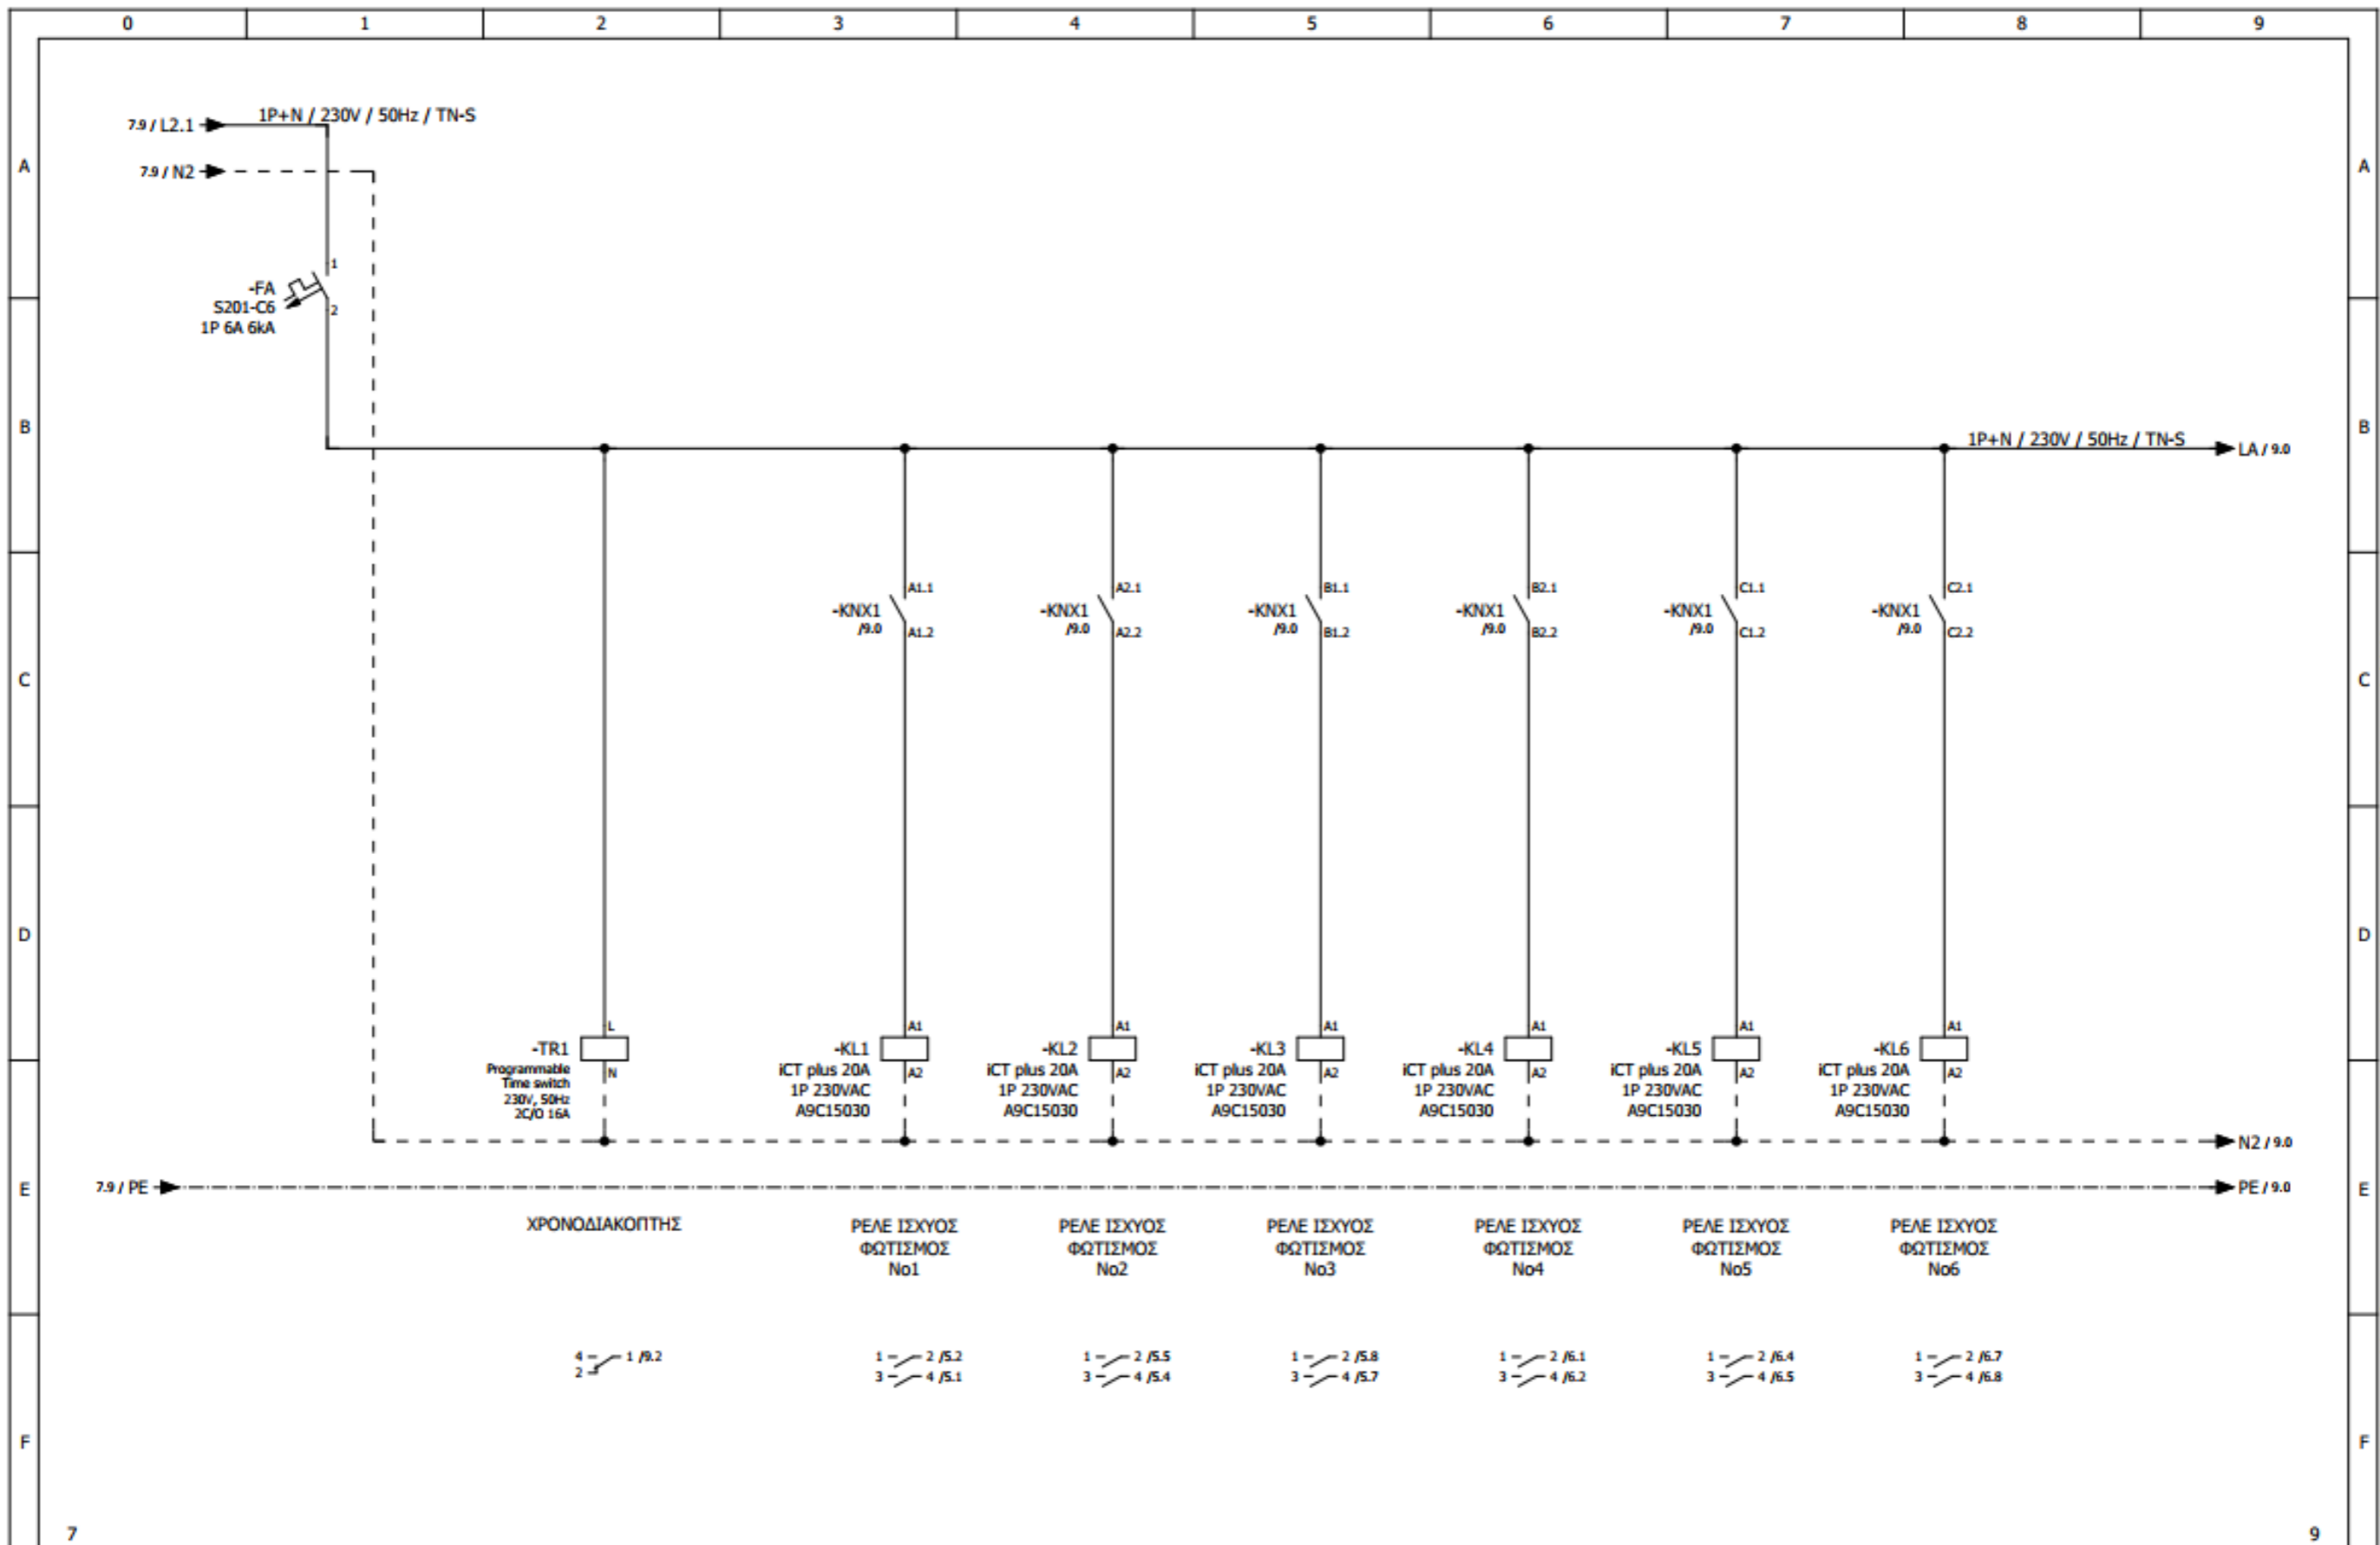


7		9	
Designed	C.CHRISOSTOMIDIS	Customer:	BI AUTOMATIONS
Checked	C.CHRISOSTOMIDIS	Project:	ΟΡΓΑΝΙΣΜΟΣ ΛΙΜΕΝΟΣ ΘΕΣΣΑΛΟΝΙΚΗΣ
Approved	C.CHRISOSTOMIDIS	Page description:	ΑΥΤΟΜΑΤΙΣΜΟΣ
Revision	Date	Description	Date
	20/2/2024		
Panel: ΠΙΝΑΚΑΣ ΠΥΛΩΝΑΣ ΦΩΤΙΣΜΟΥ Νο99		Function: =	
Panel serial number: ---		Location: +	
Doc No: ---		Structure: &	
Order No: ---		Page: 8	
Contract No: ---		Sheet / Out of: 8 / 12	

SEProtechniques reserves all rights in this document and the information contained therein. Reproduction, use or disclosure to third parties without express authority is strictly forbidden.

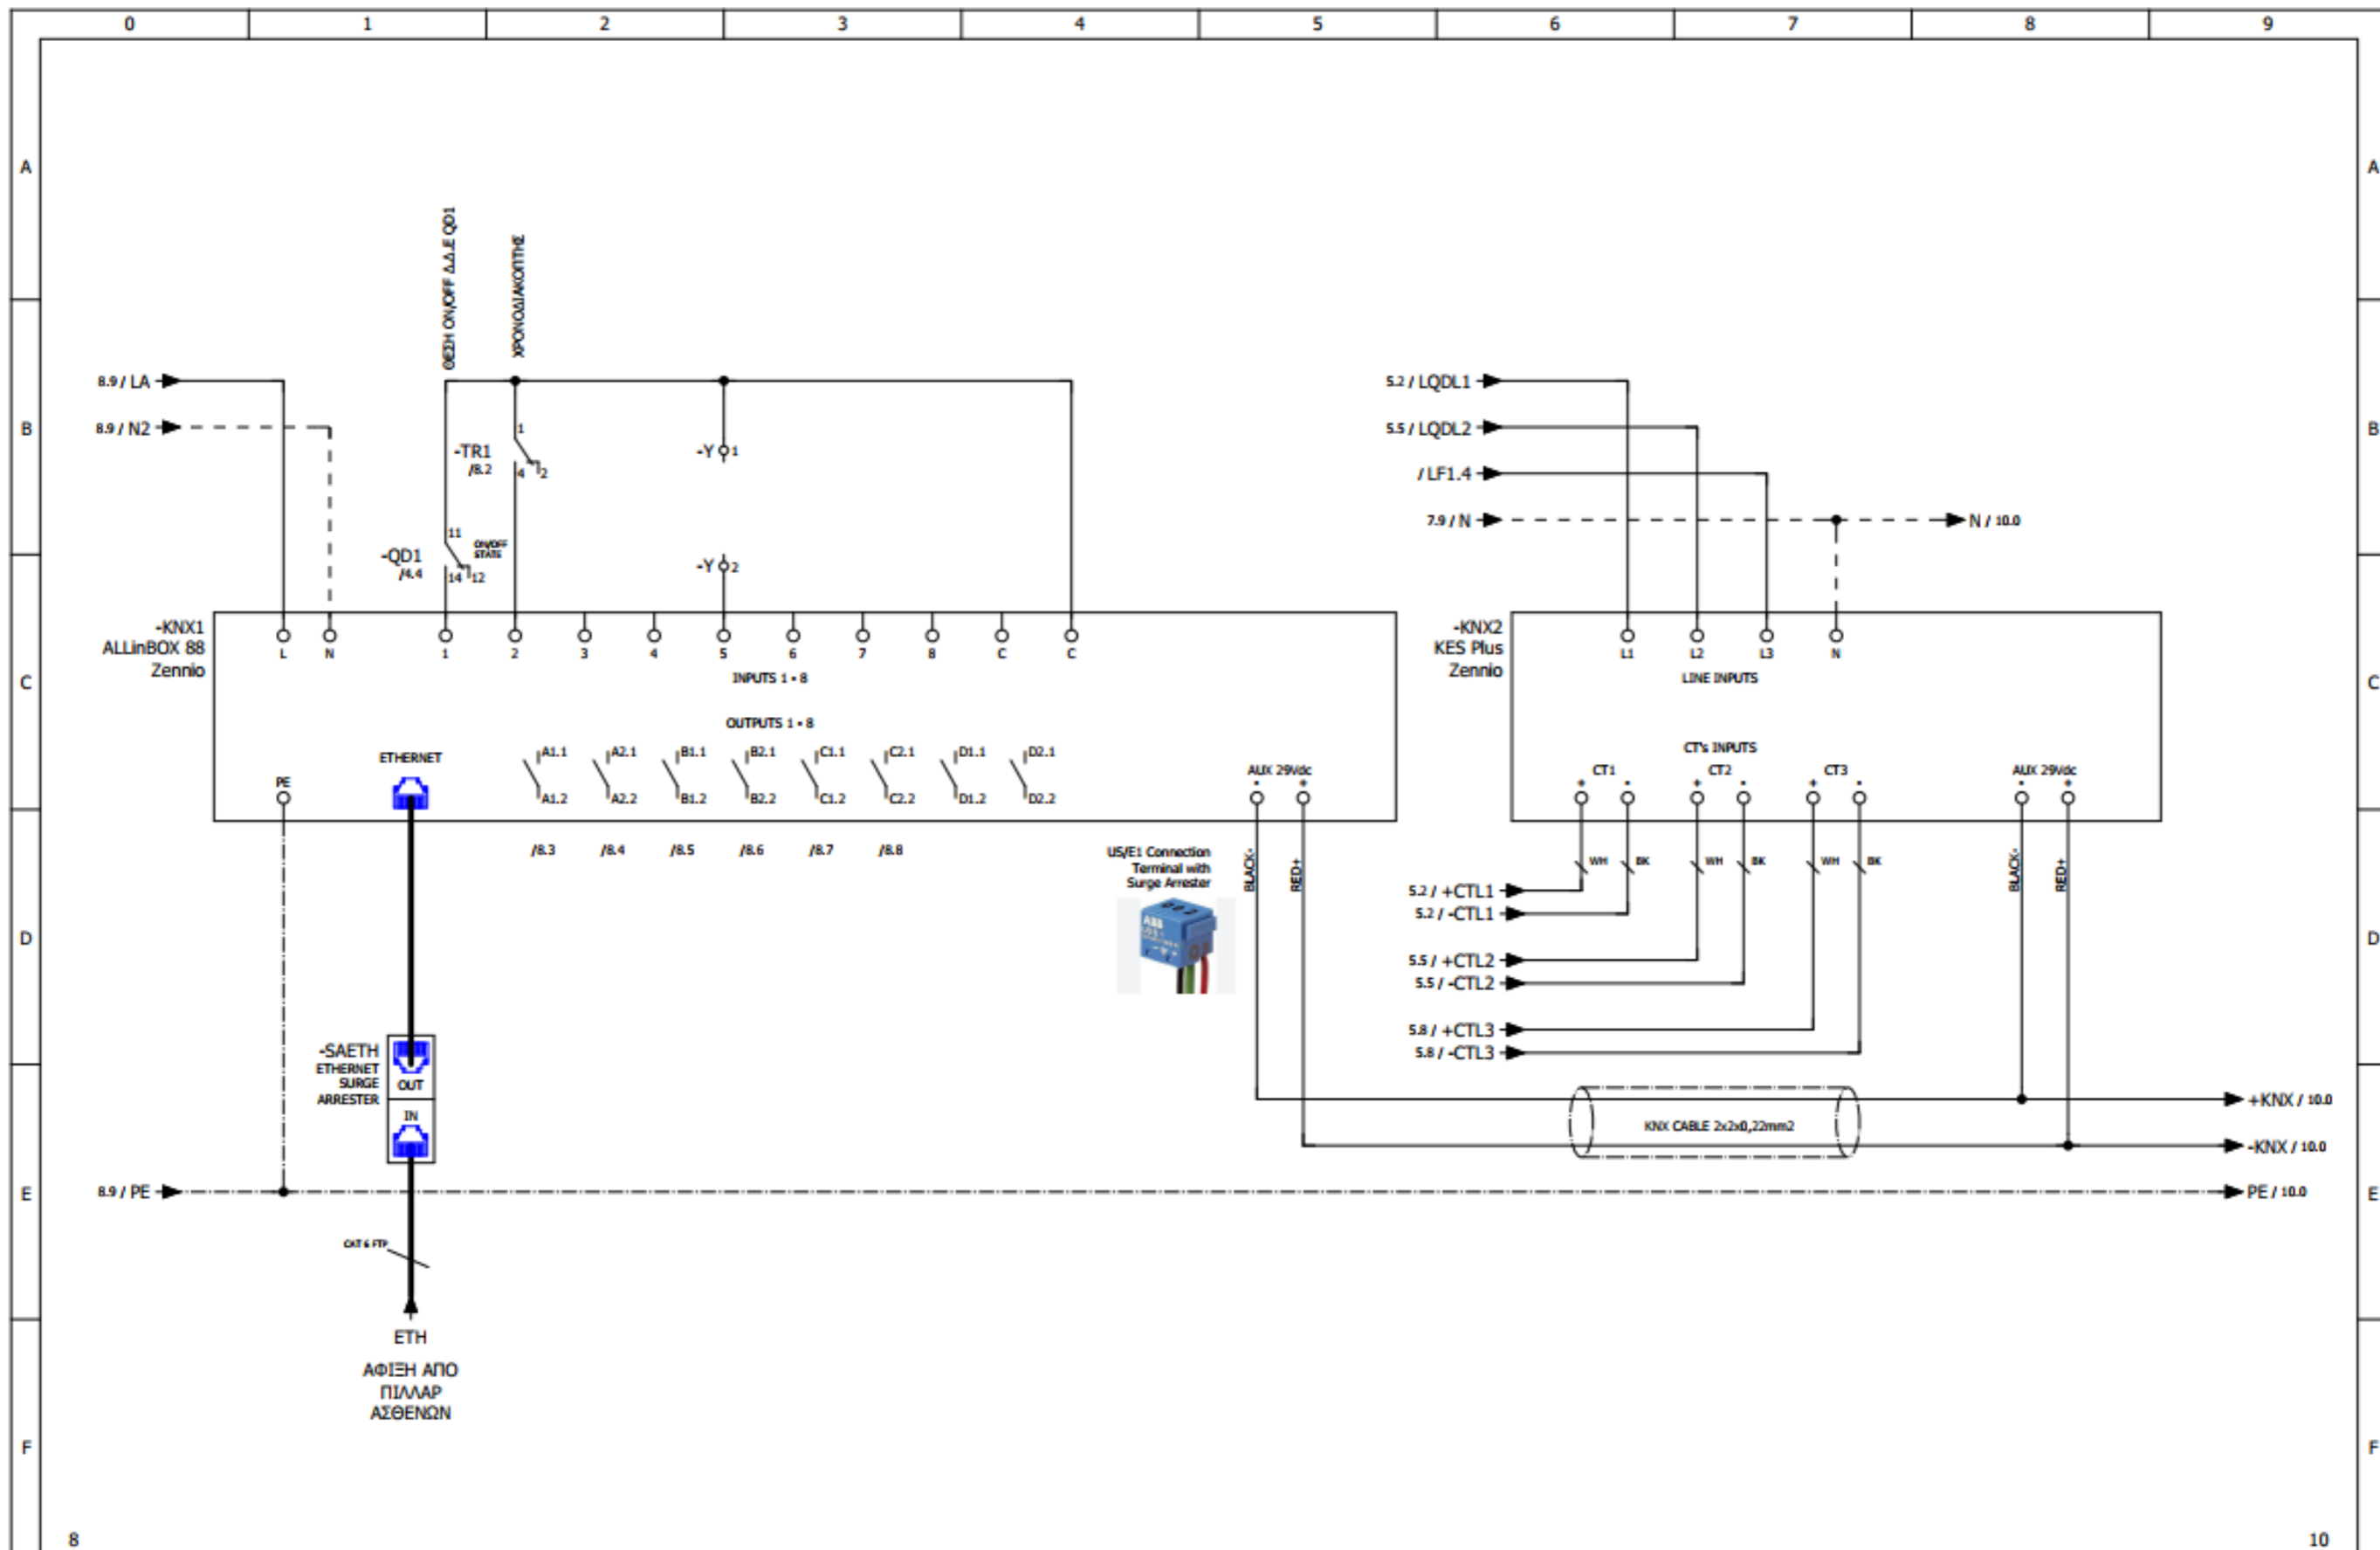

		Designed C.CHRISOSTOMIDIS		Customer: BI AUTOMATIONS	Page description: ΑΥΤΟΜΑΤΙΣΜΟΣ	Panel: ΠΙΝΑΚΑΣ ΠΥΛΩΝΑΣ ΦΩΤΙΣΜΟΥ Νο49		Function: =	
		Checked C.CHRISOSTOMIDIS				Panel serial number: ---		Location: +	
		Approved C.CHRISOSTOMIDIS				Doc No: ---		Structure: &	
Revision	Date	Description	Date	20/2/2024	Project: ΟΡΓΑΝΙΣΜΟΣ ΛΙΜΕΝΟΣ ΘΕΣΣΑΛΟΝΙΚΗΣ	Order No: ---	Page: 9		Sheet / Out of: 9 / 12

SEPractiques reserves all rights in this document and the information contained therein. Reproduction, use or disclosure to third parties without express authority is strictly forbidden.

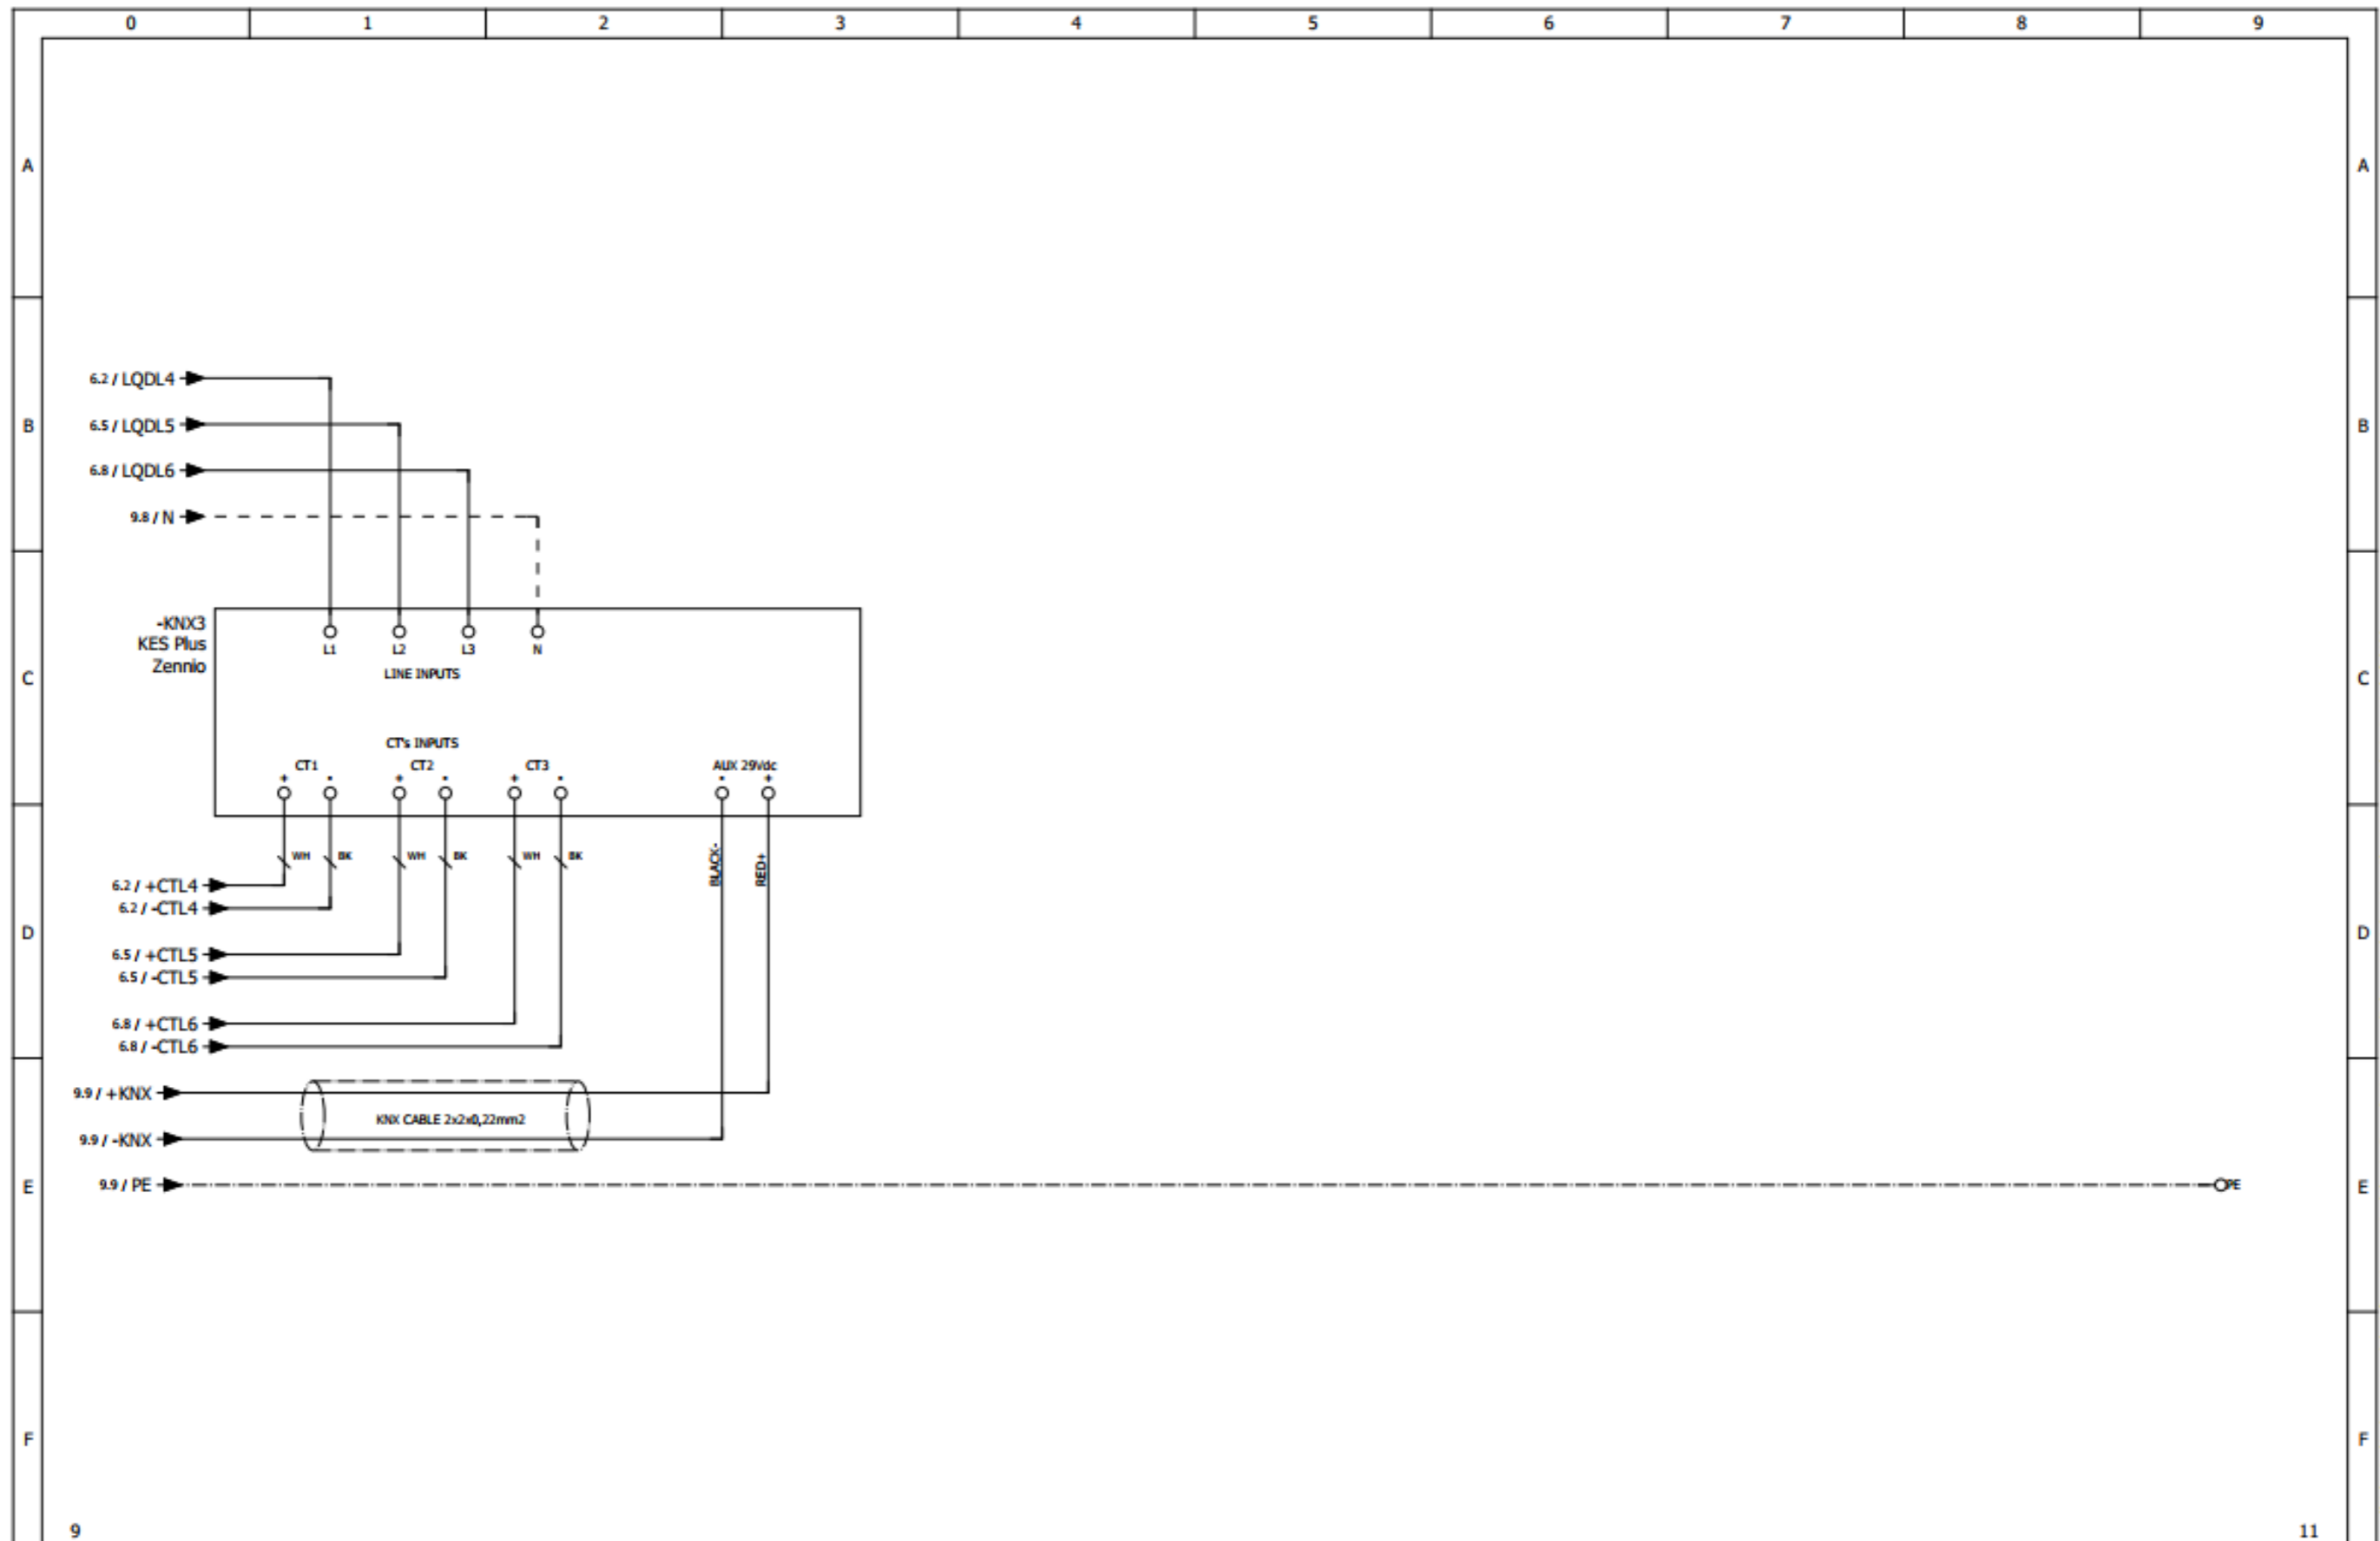

9			Designed	C.CHRISOSTOMIDIS
			Checked	C.CHRISOSTOMIDIS
			Approved	C.CHRISOSTOMIDIS
Revision	Date	Description	Date	20/2/2024


Customer:  
BI AUTOMATIONS

Project:  
ΟΡΓΑΝΙΣΜΟΣ ΛΙΜΕΝΟΣ ΘΕΣΣΑΛΟΝΙΚΗΣ

Page description:  
ΑΥΤΟΜΑΤΙΣΜΟΣ

Panel: ΠΙΝΑΚΑΣ ΠΥΛΩΝΑΣ ΘΕΤΙΣΜΟΥ Νο49	Function: =
Panel serial number: ---	Location: +
Doc No: ---	Structure: &
Order No: ---	Page: 10
Contract No: ---	Sheet / Out of: 10 / 12

SEBtechniques reserves all rights in this document and the information contained therein. Reproduction, use or disclosure to third parties without express authority is strictly forbidden.

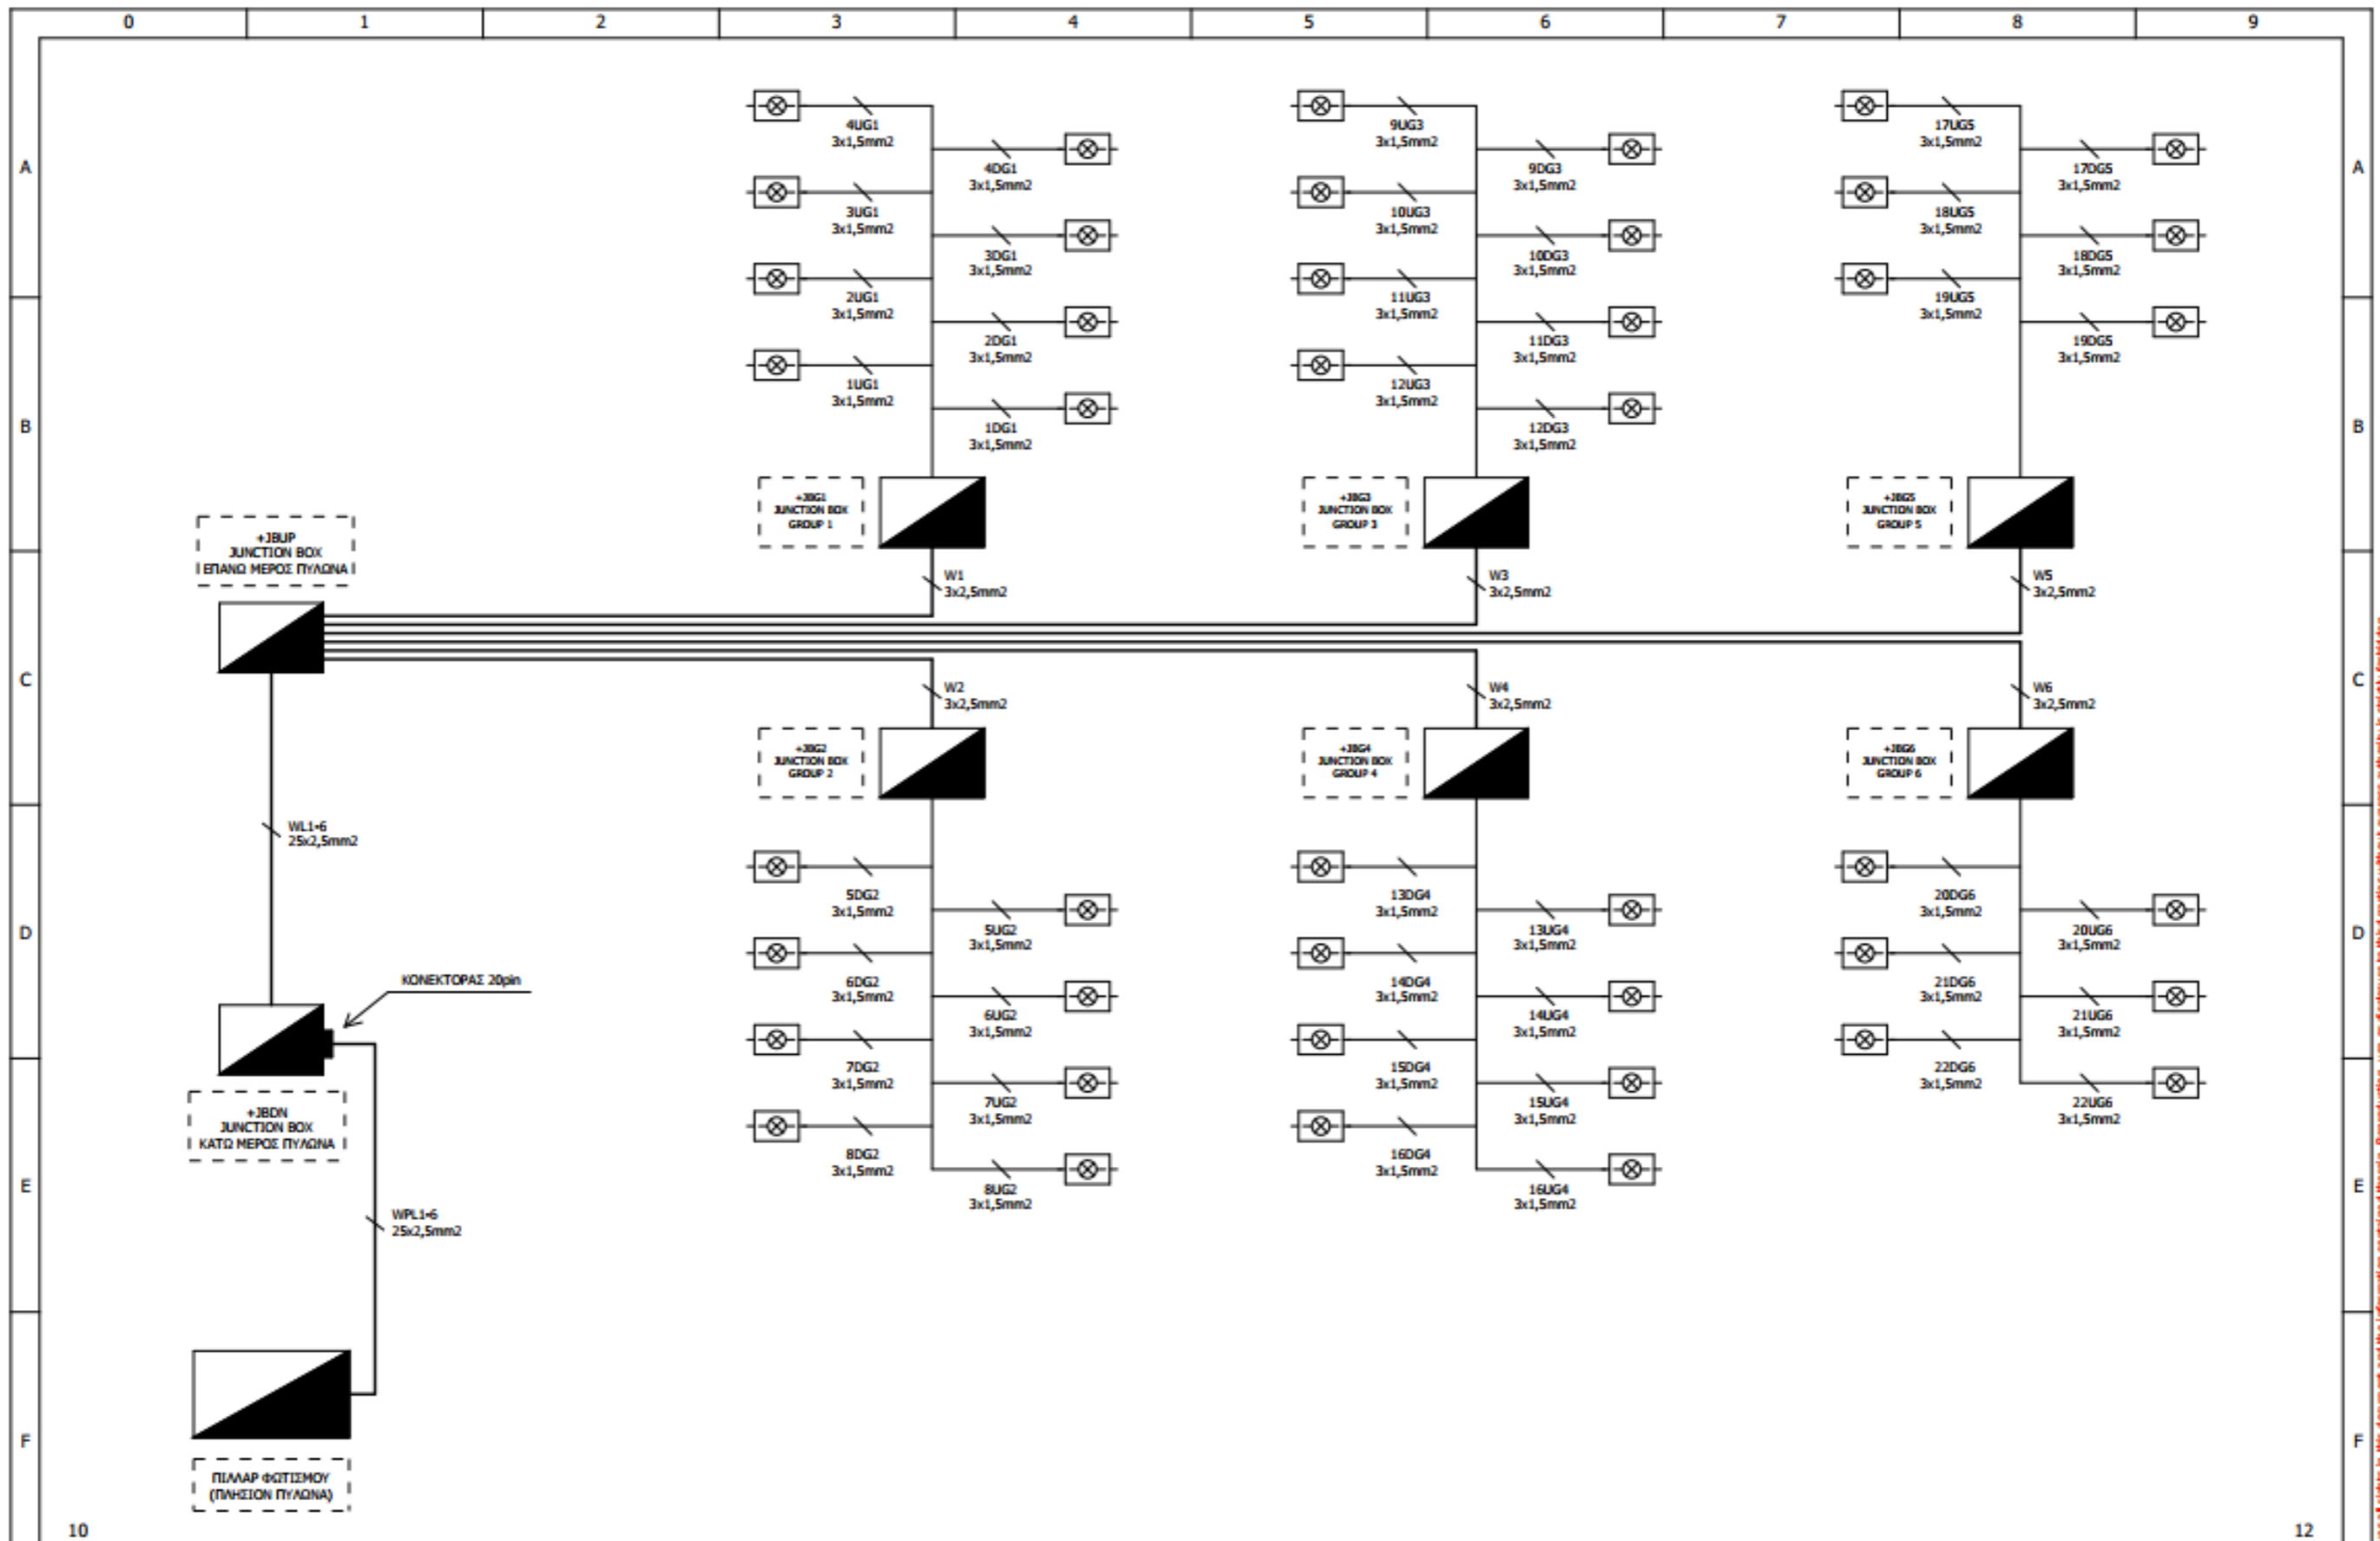


10

12

		Designed	C.CHRSOSTOMIDIS	Customer: BI AUTOMATIONS	Page description: ΣΧΗΜΑΤΙΚΟ ΔΙΑΓΡΑΜΜΑ ΤΟΠΟΛΟΓΙΑΣ ΦΩΤΙΣΤΙΚΩΝ	Panel:	ΠΙΝΑΚΑΣ ΠΥΛΩΝΙΑΣ ΦΩΤΙΣΜΟΥ Νο9	Function:	=		
		Checked	C.CHRSOSTOMIDIS			Project:	ΟΡΓΑΝΙΣΜΟΣ ΛΙΜΕΝΟΣ ΘΕΣΣΑΛΟΝΙΚΗΣ	Panel serial number:	---	Location:	+
		Approved	C.CHRSOSTOMIDIS					Doc No:	---	Structure:	8
Revision	Date	Description	Date	20/2/2024			Order No:	---	Page:	11	
							Contract No:	---	Sheet / Out of:	11 / 12	

SEPiachin reserves all rights in this document and the information contained therein. Reproduction, use or disclosure to third parties without express authority is strictly forbidden.

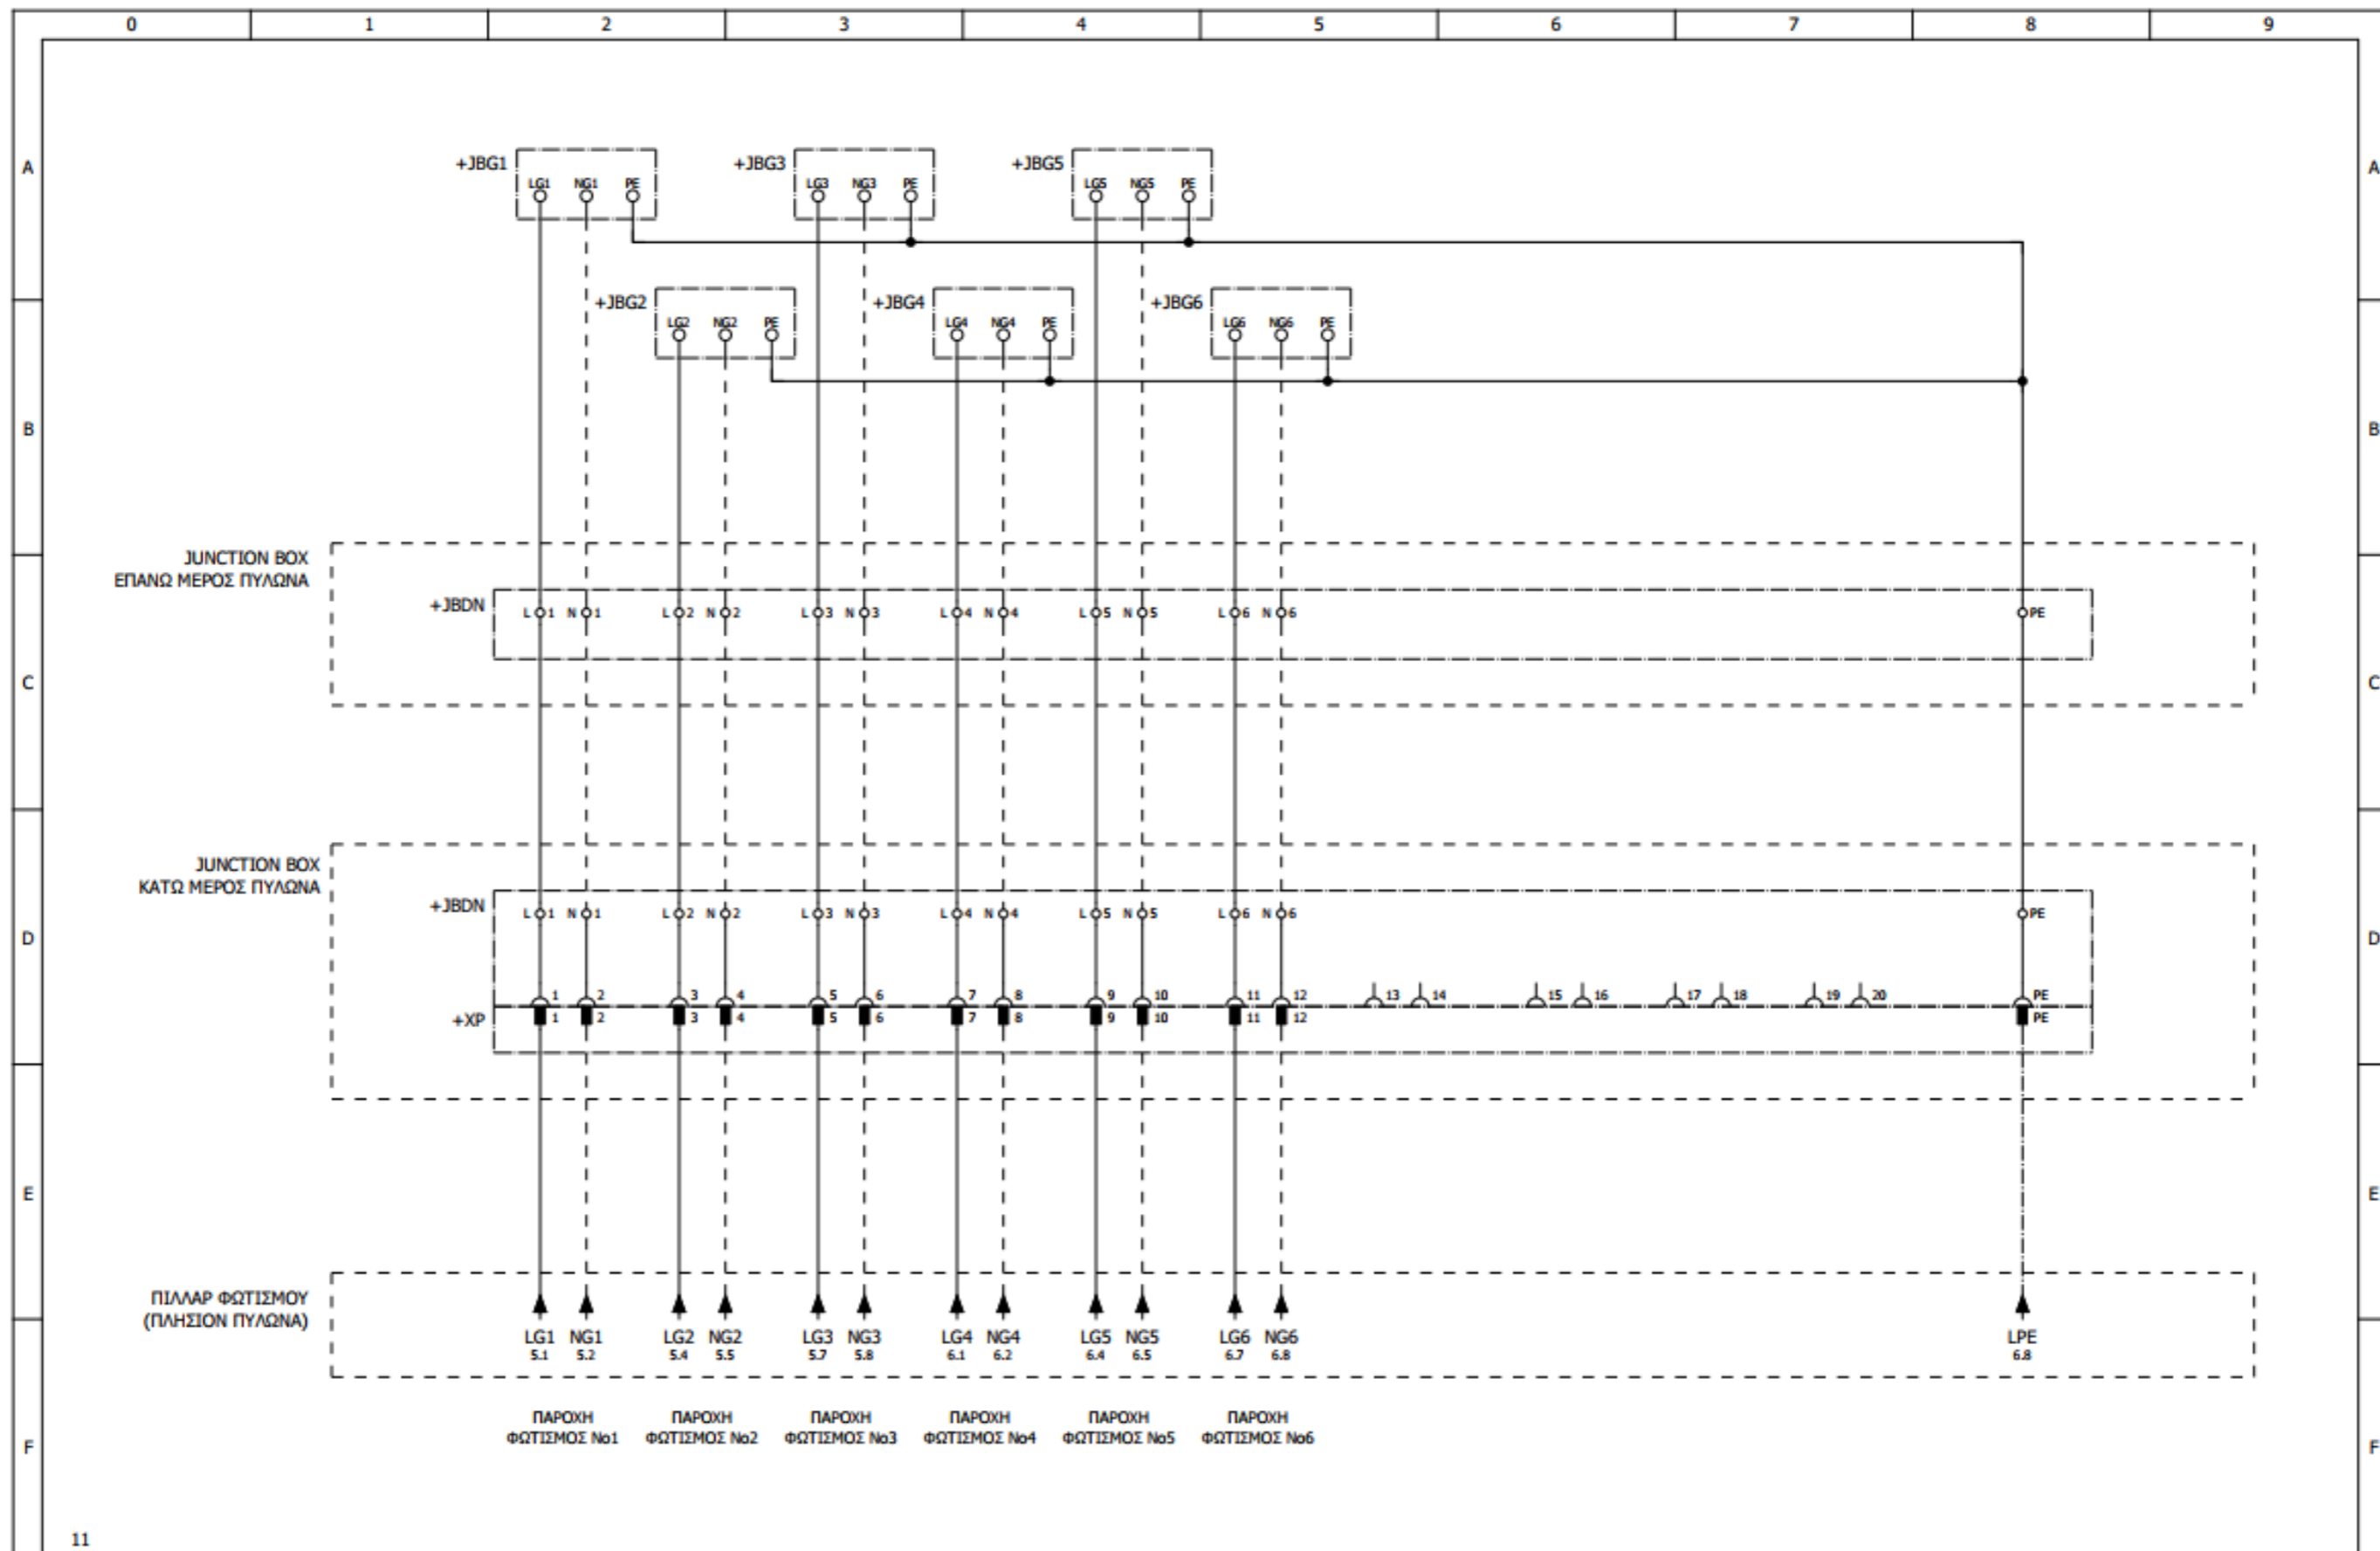

11

		Designed C. CHRISOSTOMIDIS		Customer: BI AUTOMATIONS	Page description: ΣΧΗΜΑΤΙΚΟ	Panel: ΠΙΝΑΚΑΣ ΠΥΛΩΝΑΣ ΦΩΤΙΣΜΟΥ Νο49		Function: =	
		Checked C. CHRISOSTOMIDIS				Panel serial number: ---		Location: +	
		Approved C. CHRISOSTOMIDIS				Doc No: ---		Structure: &	
Revision	Date	Description	Date	20/2/2024	Project: ΟΡΓΑΝΙΣΜΟΣ ΛΙΜΕΝΟΣ ΘΕΣΣΑΛΟΝΙΚΗΣ	Order No: ---		Page: 12	
						Contract No: ---		Sheet / Out of: 12 / 12	

SBTechniques reserves all rights in this document and the information contained therein. Reproduction, use or disclosure to third parties without express authority is strictly forbidden.