

ΑΡΙΘΜΟΣ Φ.Ο.Π	1025
ΑΡΙΘΜΟΣ ΦΩΤΙΣΤΙΚΩΝ	
ΑΡΙΘΜΟΣ ΠΑΡΟΧΗΣ	
ΣΕΙΡΙΑΚΟΣ ΑΡΙΘΜΟΣ	102.408.001007
ΤΟΠΟΘΕΣΙΑ	<u>Χάρτης</u>



-APR
OVCD-230-DR
Over/Under Voltage Cut-off
Auto-recovery
Ie: 40A, Un: 230V, 50/60Hz
Uvo: 270±5V, Uve: 190±5V
Off-time: <1s
Recovery time: <60s

-K1
/4.3
LC1D25P7
230VAC, 50/60Hz
AC-3: 11kW, 25A
AC-1: 40A (at <60°C)


P1
P2
-TL1
Current Transformer
CT-BK / 4.2
CT-RD1 / 4.2

+FLD
ΑΦΕΙΗ
ΠΑΡΟΧΗΣ
230V, 50Hz

+FLD
ΑΝΑΧΩΡΗΣΗ
ΠΑΡΟΧΗΣ
230V, 50Hz

		Designed		Customer: BI AUTOMATIONS Project:	Page description: ΕΙΣΟΔΟΣ - ΕΞΟΔΟΣ ΠΑΡΟΧΗΣ	Panel:		Function: *	
		Checked				Panel serial number: ---		Location: +	
		Approved				Doc No: ---		Structure: 8.	
Revision	Date	Description	Date	29/2/2024			Order No: ---	Page: 3	
							Contract No: ---	Sheet / Out of: 3 / 4	

All rights reserved. No part of this document may be reproduced, stored in a retrieval system, or transmitted in any form or by any means, electronic, mechanical, photocopying, recording, or by any information storage and retrieval system, without express authority in writing from BI & AUTOMATIONS.

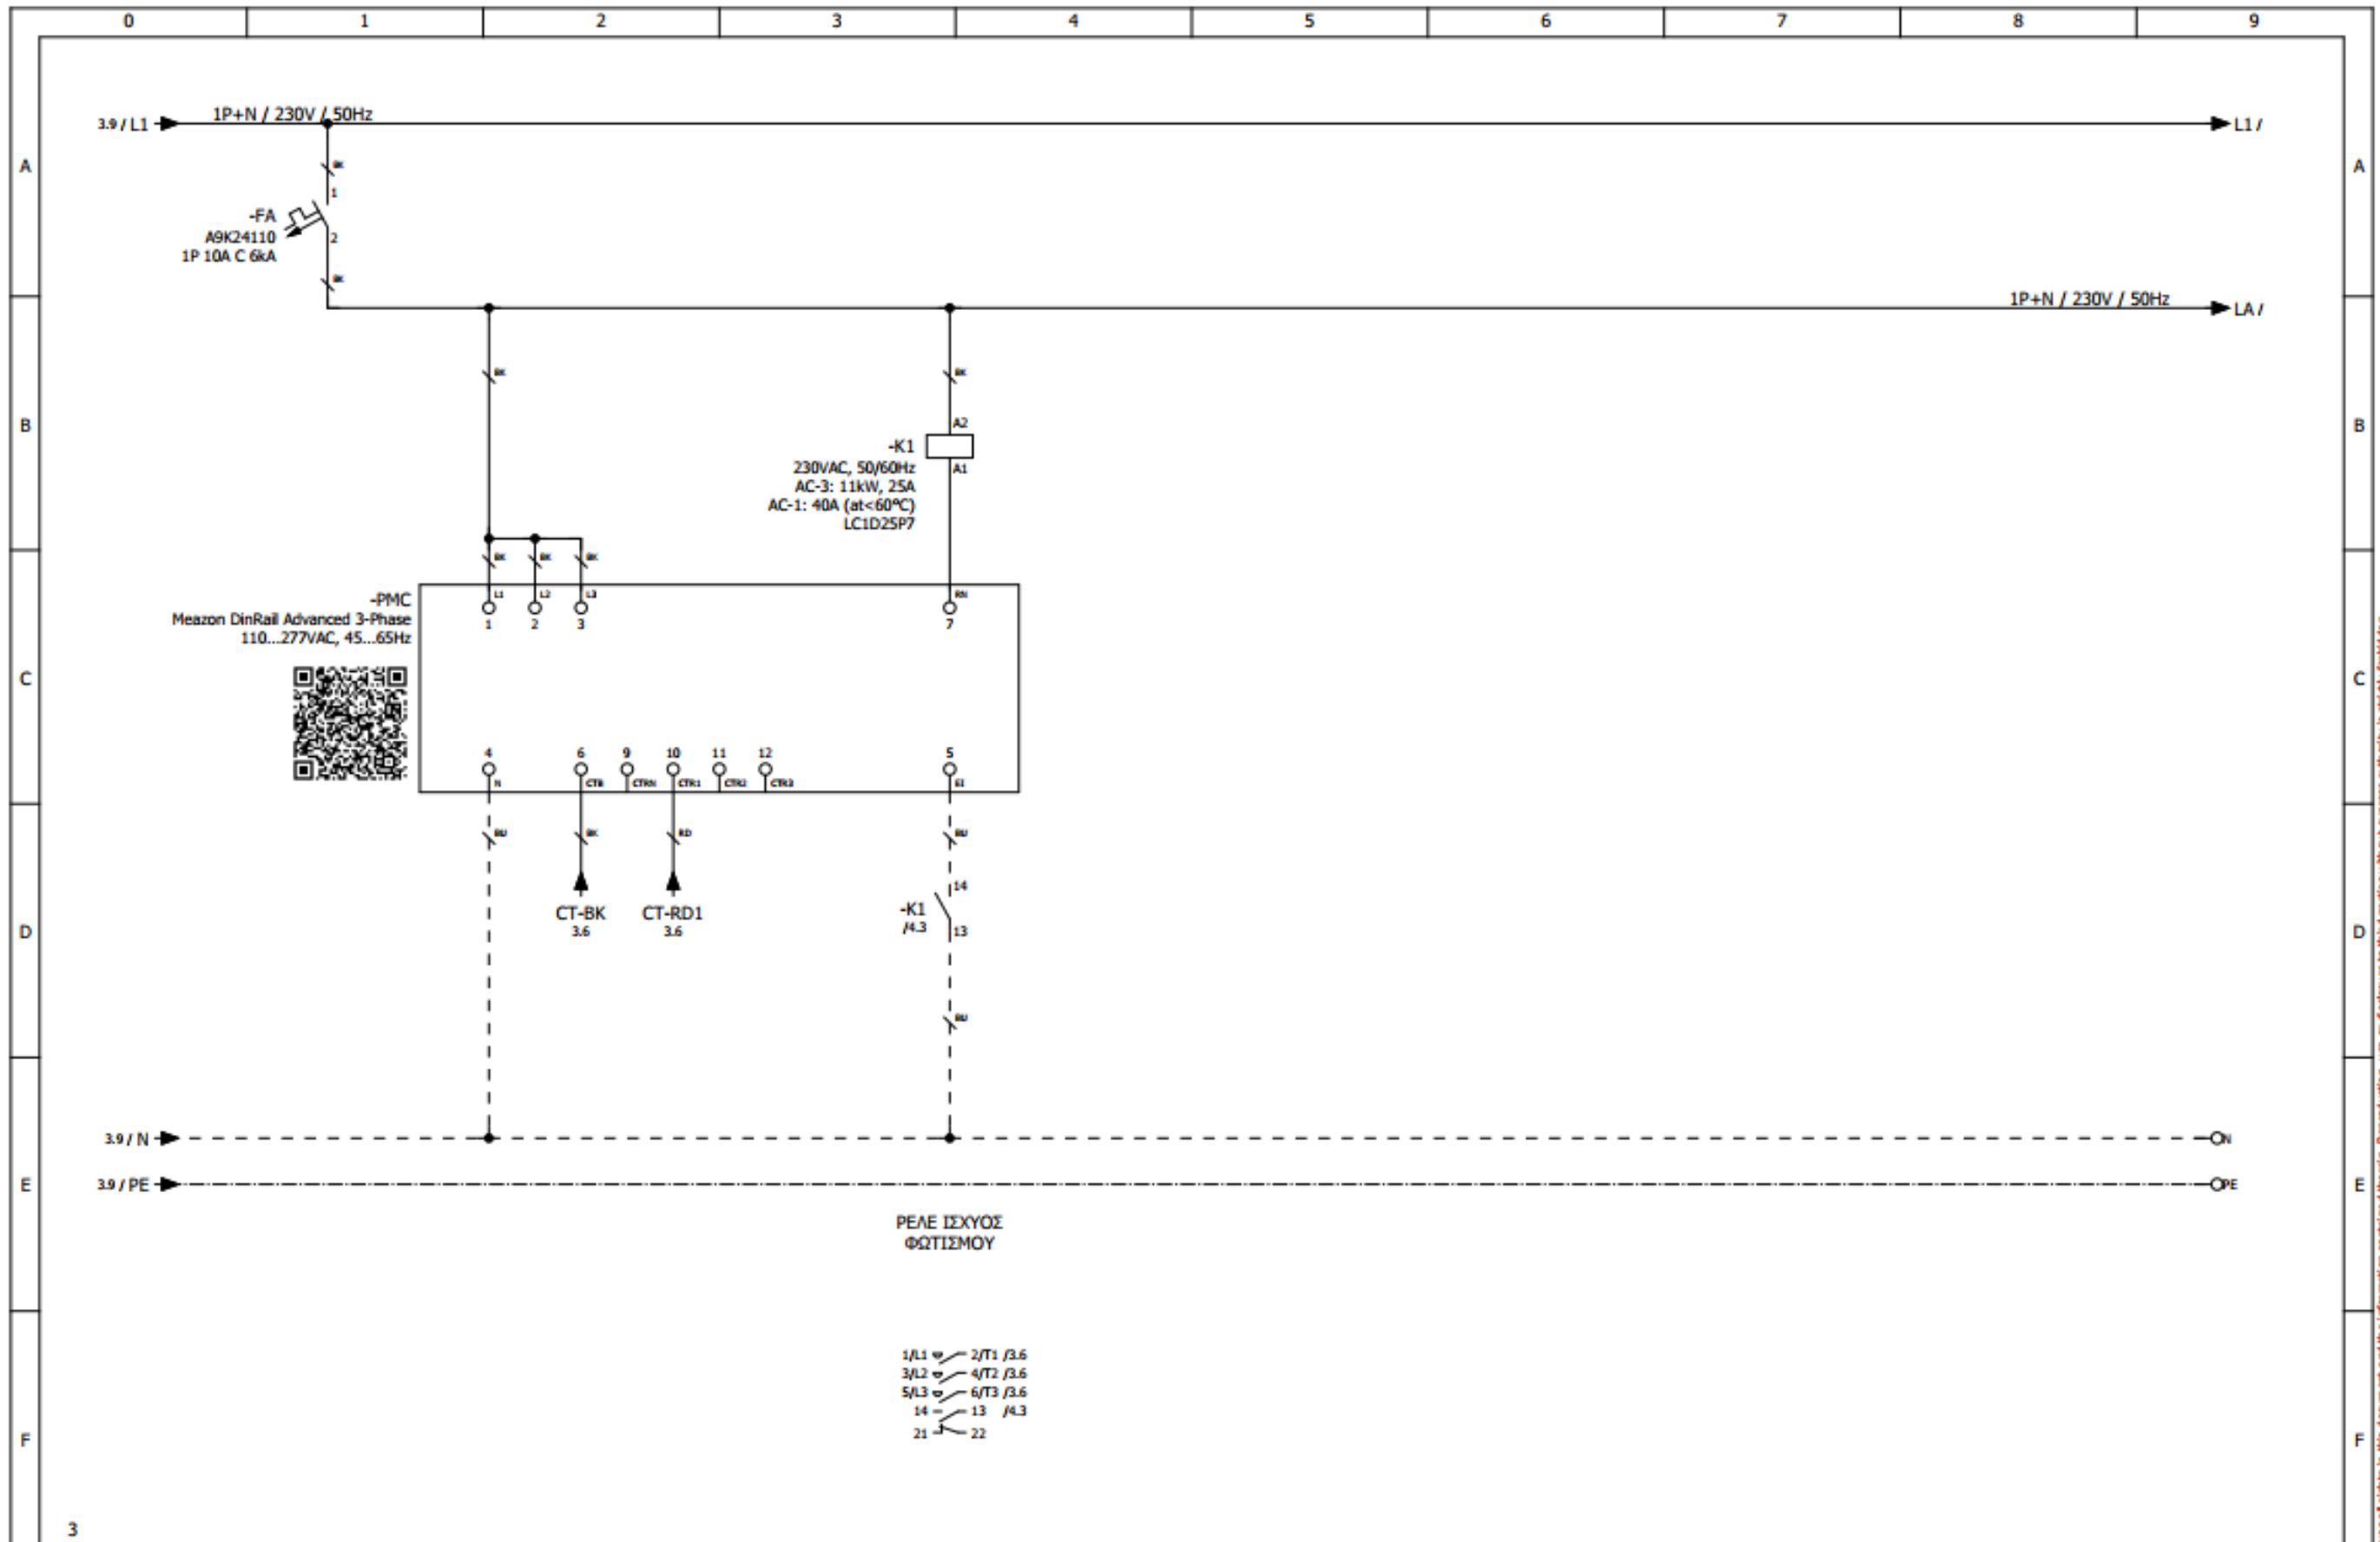

3		Designed		Customer: BI AUTOMATIONS	Page description: ΒΟΗΘΗΤΙΚΟ ΚΥΚΛΩΜΑ	Panel:		Function: =	
		Checked				Panel serial number: ---		Location: +	
		Approved				Doc No: ---		Structure: &	
Revision	Date	Description	Date	29/2/2024	Project:	Order No: ---	Page: 4		
						Contract No: ---	Sheet / Out of: 4 / 4		

SEProchique reserves all rights in this document and the information contained therein. Reproduction, use or disclosure to third parties without express authority is strictly forbidden.