



ΑΡΙΘΜΟΣ Φ.Ο.Π	1099
ΑΡΙΘΜΟΣ ΦΩΤΙΣΤΙΚΩΝ	
ΑΡΙΘΜΟΣ ΠΑΡΟΧΗΣ	
ΣΕΙΡΙΑΚΟΣ ΑΡΙΘΜΟΣ	102.408.001097
ΤΟΠΟΘΕΣΙΑ	<u>Χάρτης</u>

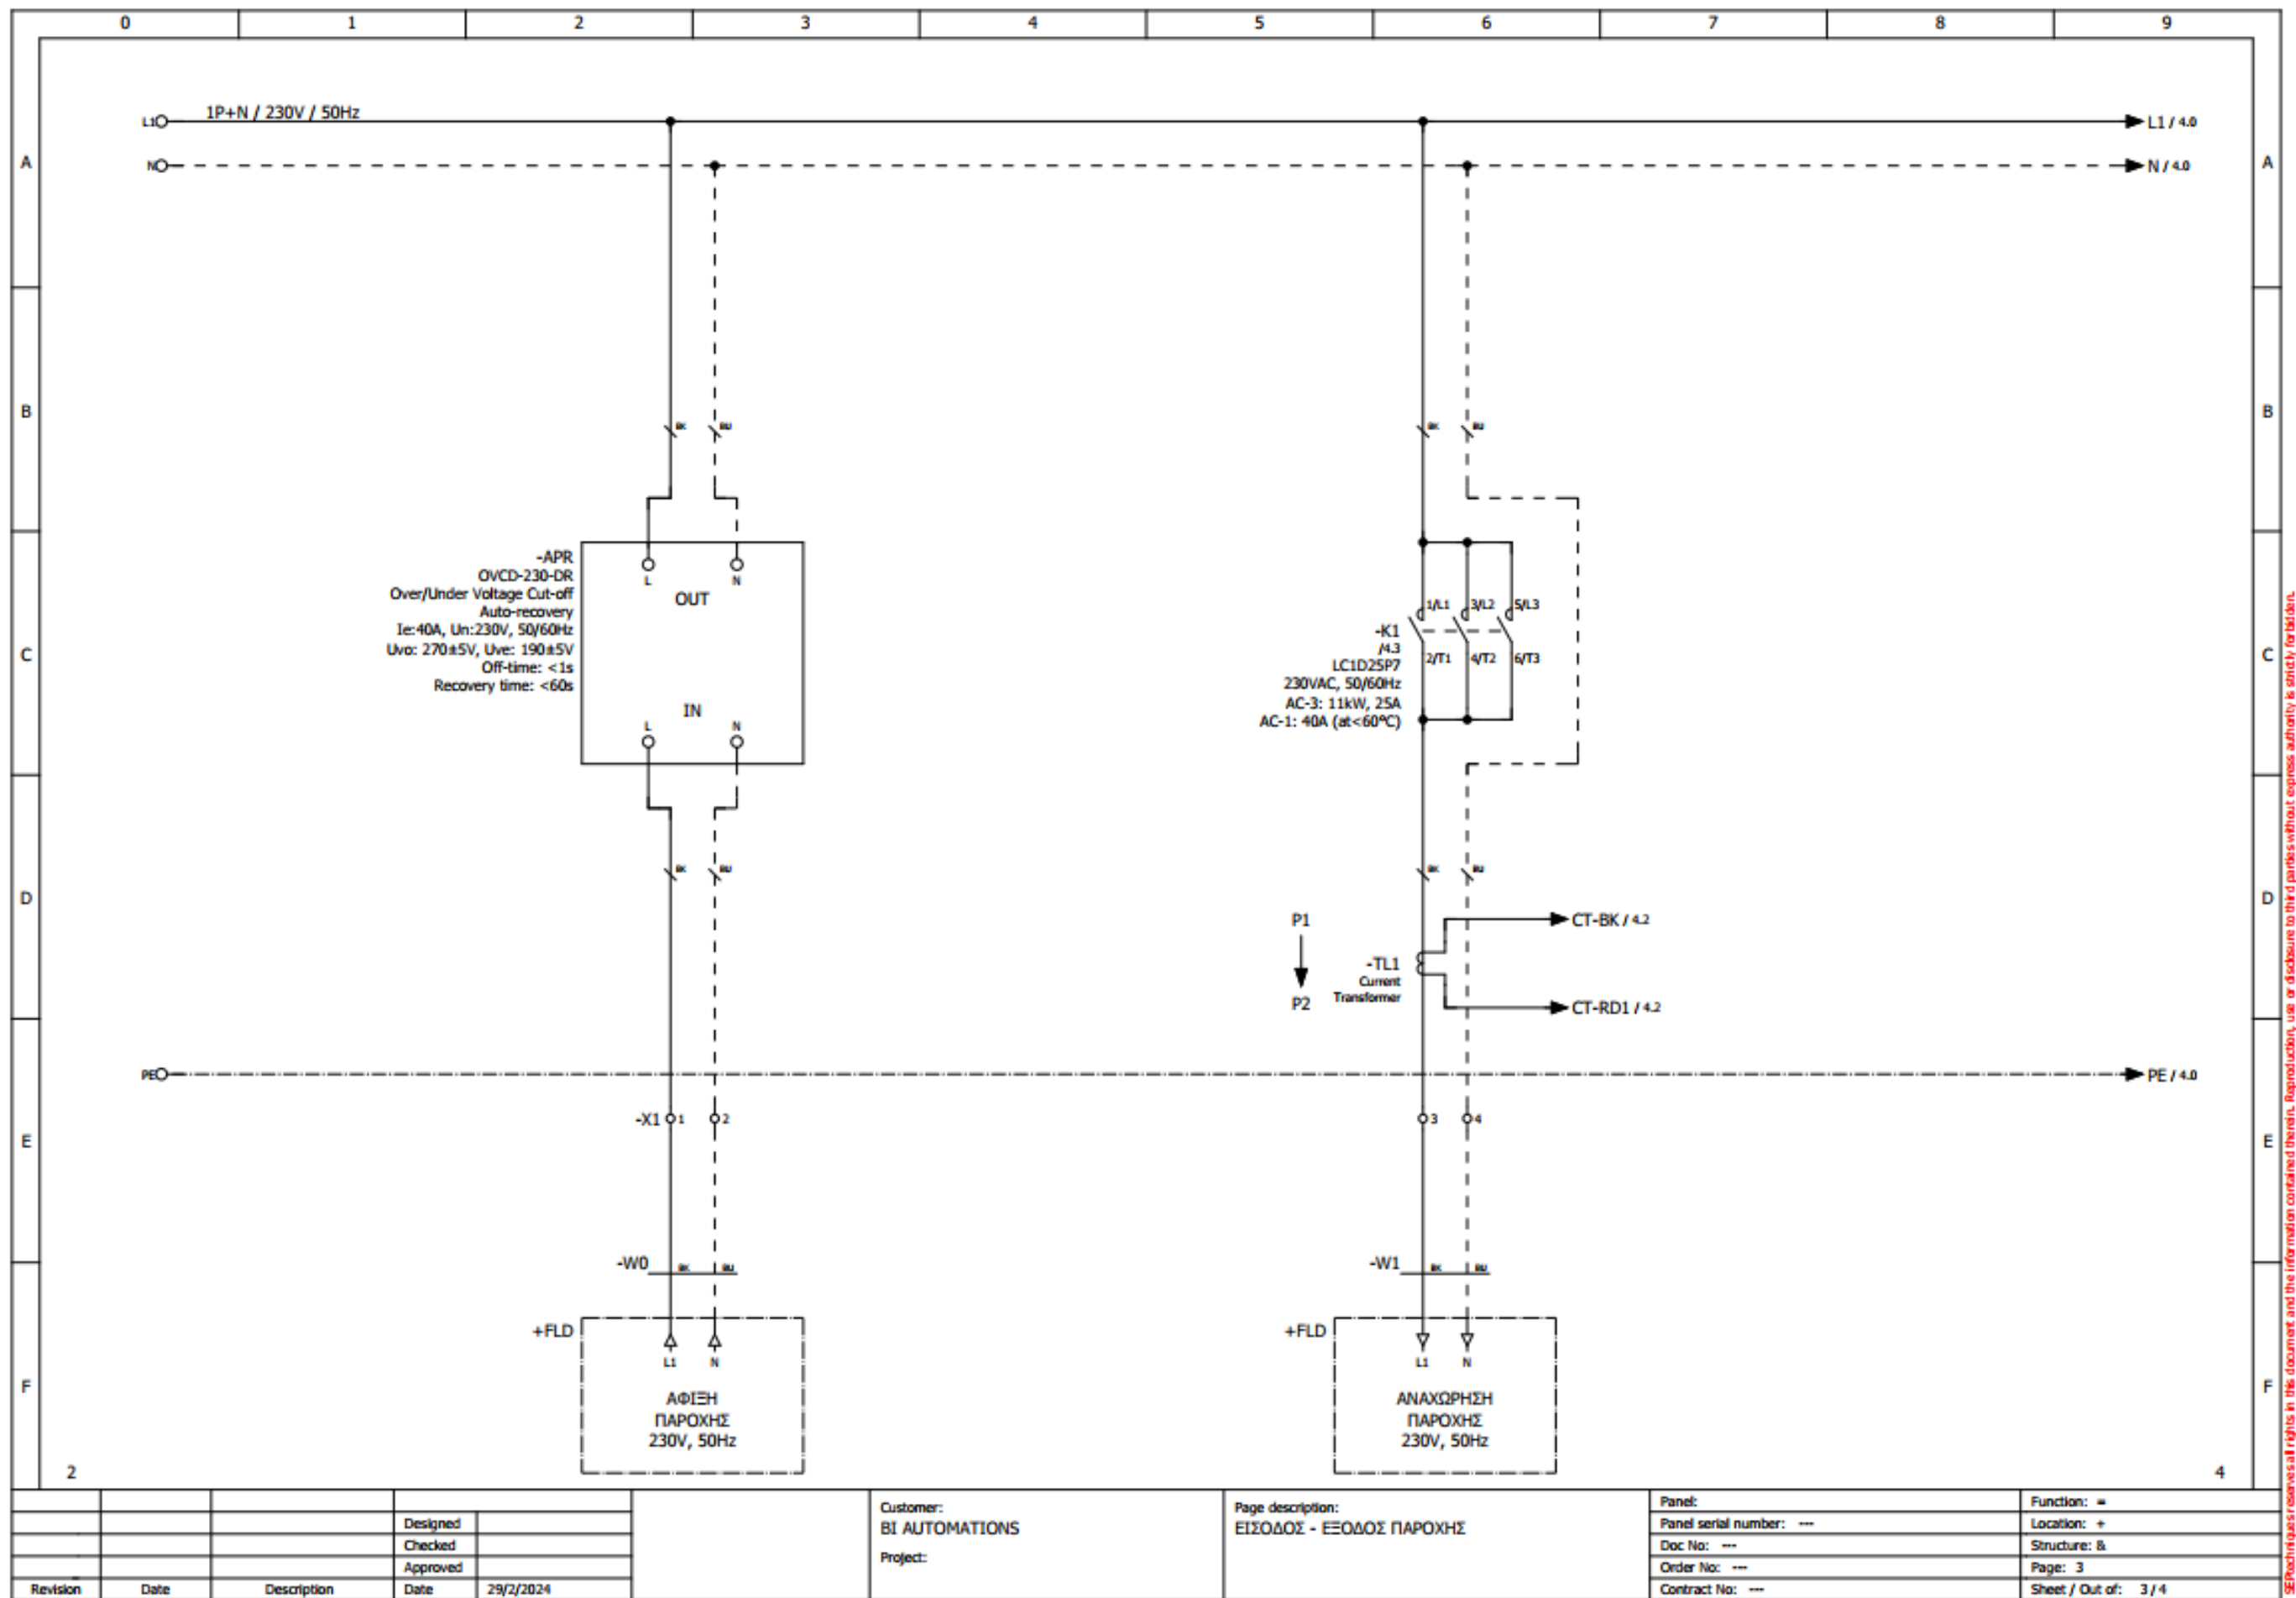

All technical and commercial rights in this document and the information contained therein. Reproduction, use or disclosure to third parties without express authority is strictly forbidden.

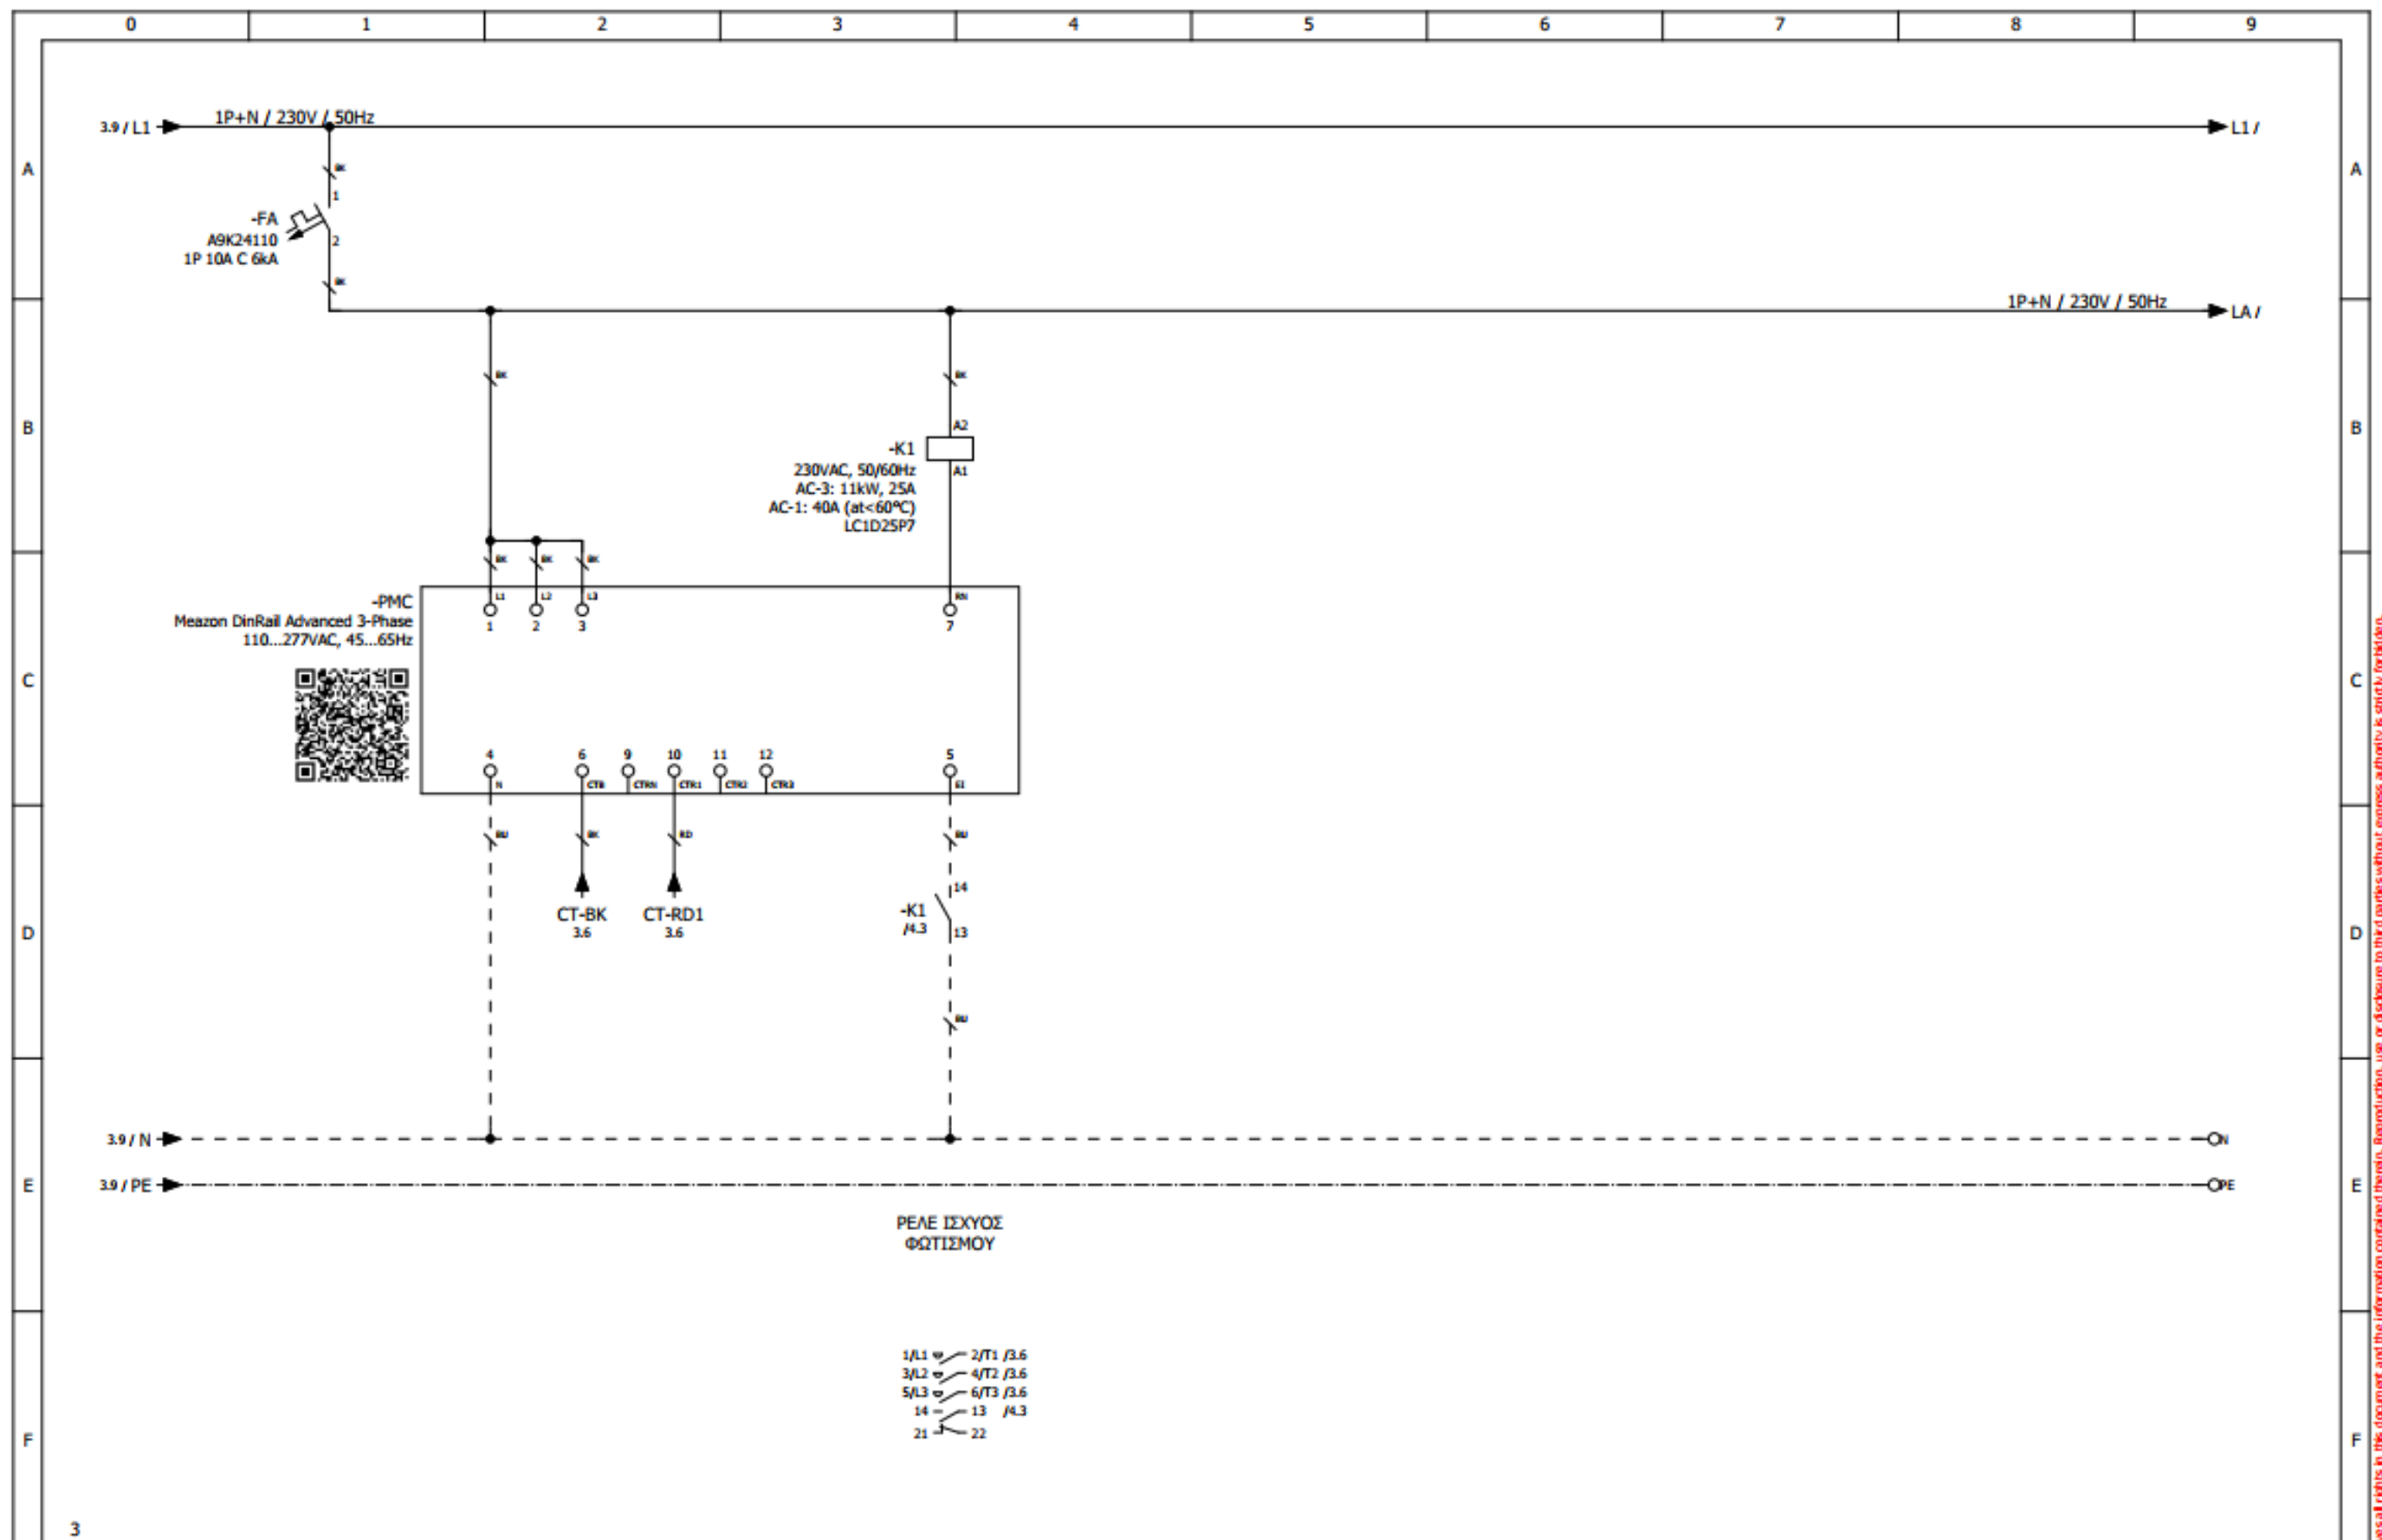

3									
		Designed		Customer:		Page description:		Panel:	
		Checked		BI AUTOMATIONS		ΒΟΗΘΗΤΙΚΟ ΚΥΚΛΩΜΑ		Panel serial number: ---	
		Approved		Project:				Doc No: ---	
Revision		Date		Description		Date		Order No: ---	
								Contract No: ---	
								Function: =	
								Location: +	
								Structure: &	
								Page: 4	
								Sheet / Out of: 4 / 4	

SEProtechniques reserves all rights in this document and the information contained therein. Reproduction, use or disclosure to third parties without express authority is strictly forbidden.