

ΑΡΙΘΜΟΣ Φ.Ο.Π	1022
ΑΡΙΘΜΟΣ ΦΩΤΙΣΤΙΚΩΝ	
ΑΡΙΘΜΟΣ ΠΑΡΟΧΗΣ	
ΣΕΙΡΙΑΚΟΣ ΑΡΙΘΜΟΣ	102.408.000990
ΤΟΠΟΘΕΣΙΑ	<u>Χάρτης</u>



-APR  
OVCD-230-DR  
Over/Under Voltage Cut-off  
Auto-recovery  
Ie: 40A, Un: 230V, 50/60Hz  
Uvo: 270±5V, Uve: 190±5V  
Off-time: <1s  
Recovery time: <60s

-K1  
/4.3  
LC1D25P7  
230VAC, 50/60Hz  
AC-3: 11kW, 25A  
AC-1: 40A (at <60°C)


P1  
P2  
-TL1  
Current Transformer  
CT-BK / 4.2  
CT-RD1 / 4.2

+FLD  
ΑΦΙΣΗ  
ΠΑΡΟΧΗΣ  
230V, 50Hz

+FLD  
ΑΝΑΧΩΡΗΣΗ  
ΠΑΡΟΧΗΣ  
230V, 50Hz

		Designed		Customer: BI AUTOMATIONS Project:	Page description: ΕΙΣΟΔΟΣ - ΕΞΟΔΟΣ ΠΑΡΟΧΗΣ	Panel:		Function: *	
		Checked				Panel serial number: ---		Location: +	
		Approved				Doc No: ---		Structure: 8.	
Revision	Date	Description	Date	29/2/2024			Order No: ---	Page: 3	
							Contract No: ---	Sheet / Out of: 3 / 4	

All rights reserved. No part of this document may be reproduced, stored in a retrieval system, or transmitted in any form or by any means, electronic, mechanical, photocopying, recording, or by any information storage and retrieval system, without express authority in writing from BI & AUTOMATIONS.

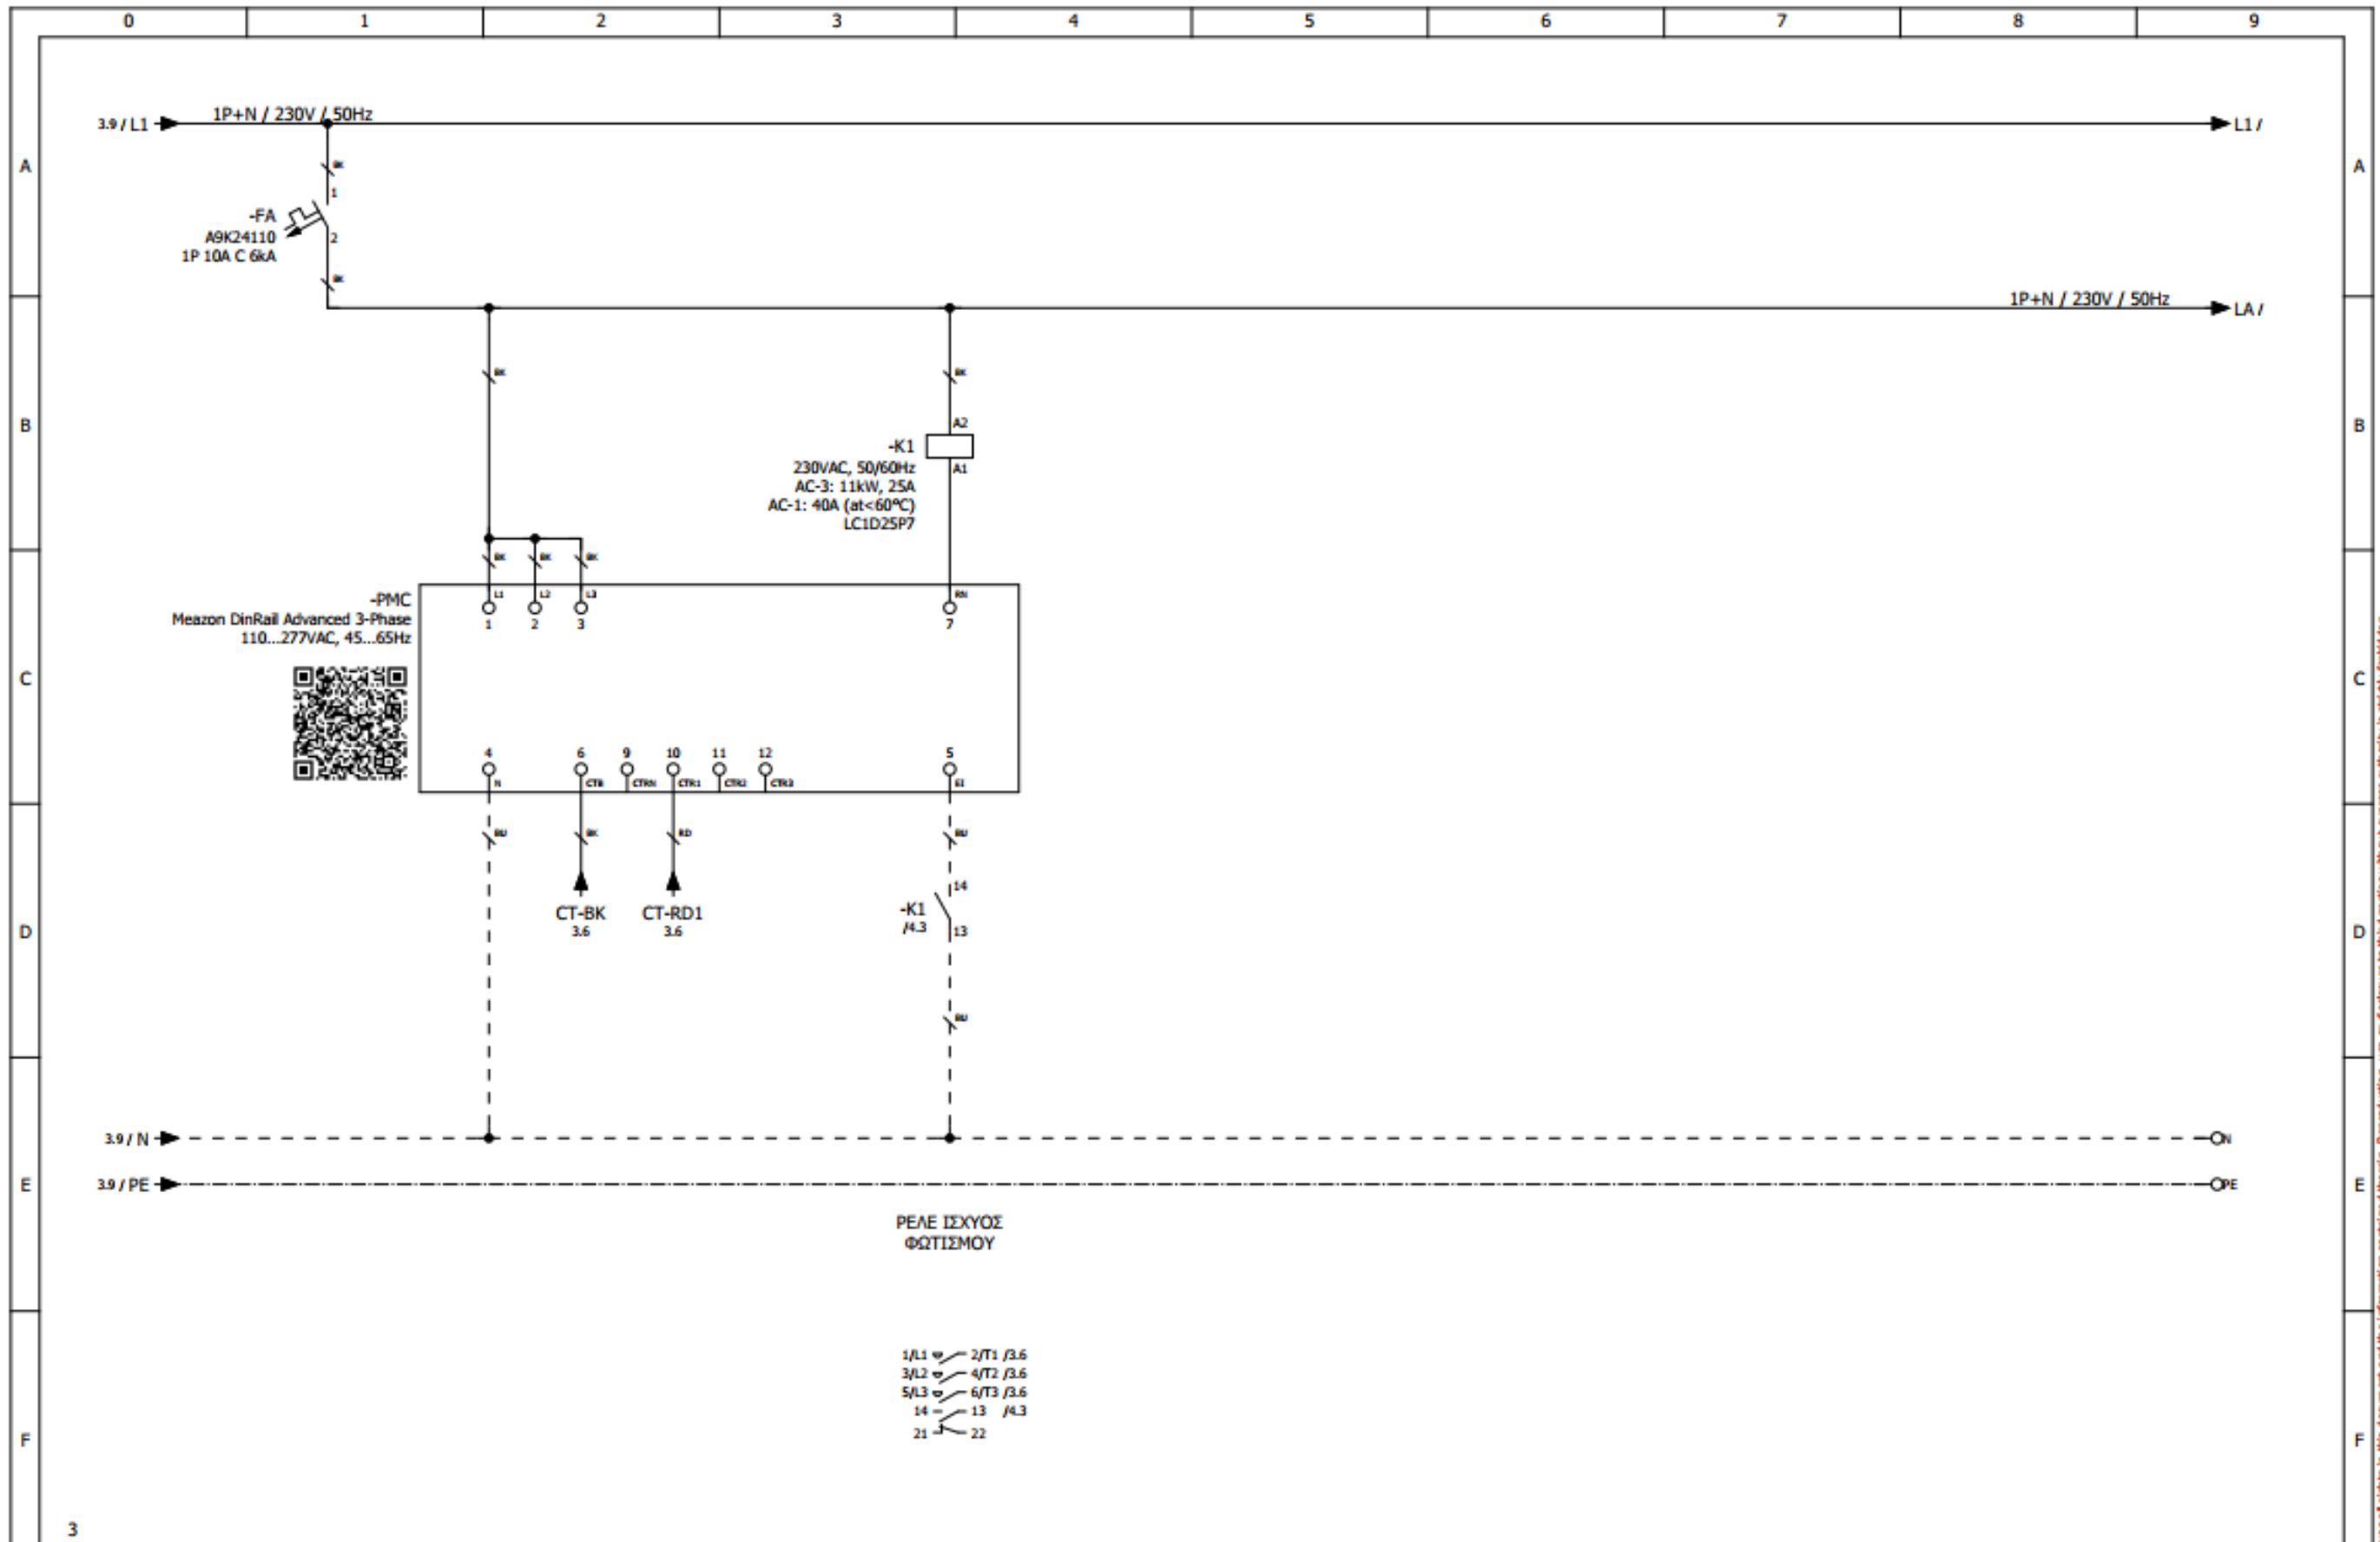

3		Designed		Customer: BI AUTOMATIONS Project:	Page description: ΒΟΗΘΗΤΙΚΟ ΚΥΚΛΩΜΑ	Panel:	Function: =
		Checked				Panel serial number: ---	Location: +
		Approved				Doc No: ---	Structure: &
Revision	Date	Description	Date	29/2/2024		Order No: ---	Page: 4
						Contract No: ---	Sheet / Out of: 4 / 4

SEProchique reserves all rights in this document and the information contained therein. Reproduction, use or disclosure to third parties without express authority is strictly forbidden.