



ΑΡΙΘΜΟΣ Φ.Ο.Π	1066
ΑΡΙΘΜΟΣ ΦΩΤΙΣΤΙΚΩΝ	
ΑΡΙΘΜΟΣ ΠΑΡΟΧΗΣ	
ΣΕΙΡΙΑΚΟΣ ΑΡΙΘΜΟΣ	102.408.001028
ΤΟΠΟΘΕΣΙΑ	<u>Χάρτης</u>

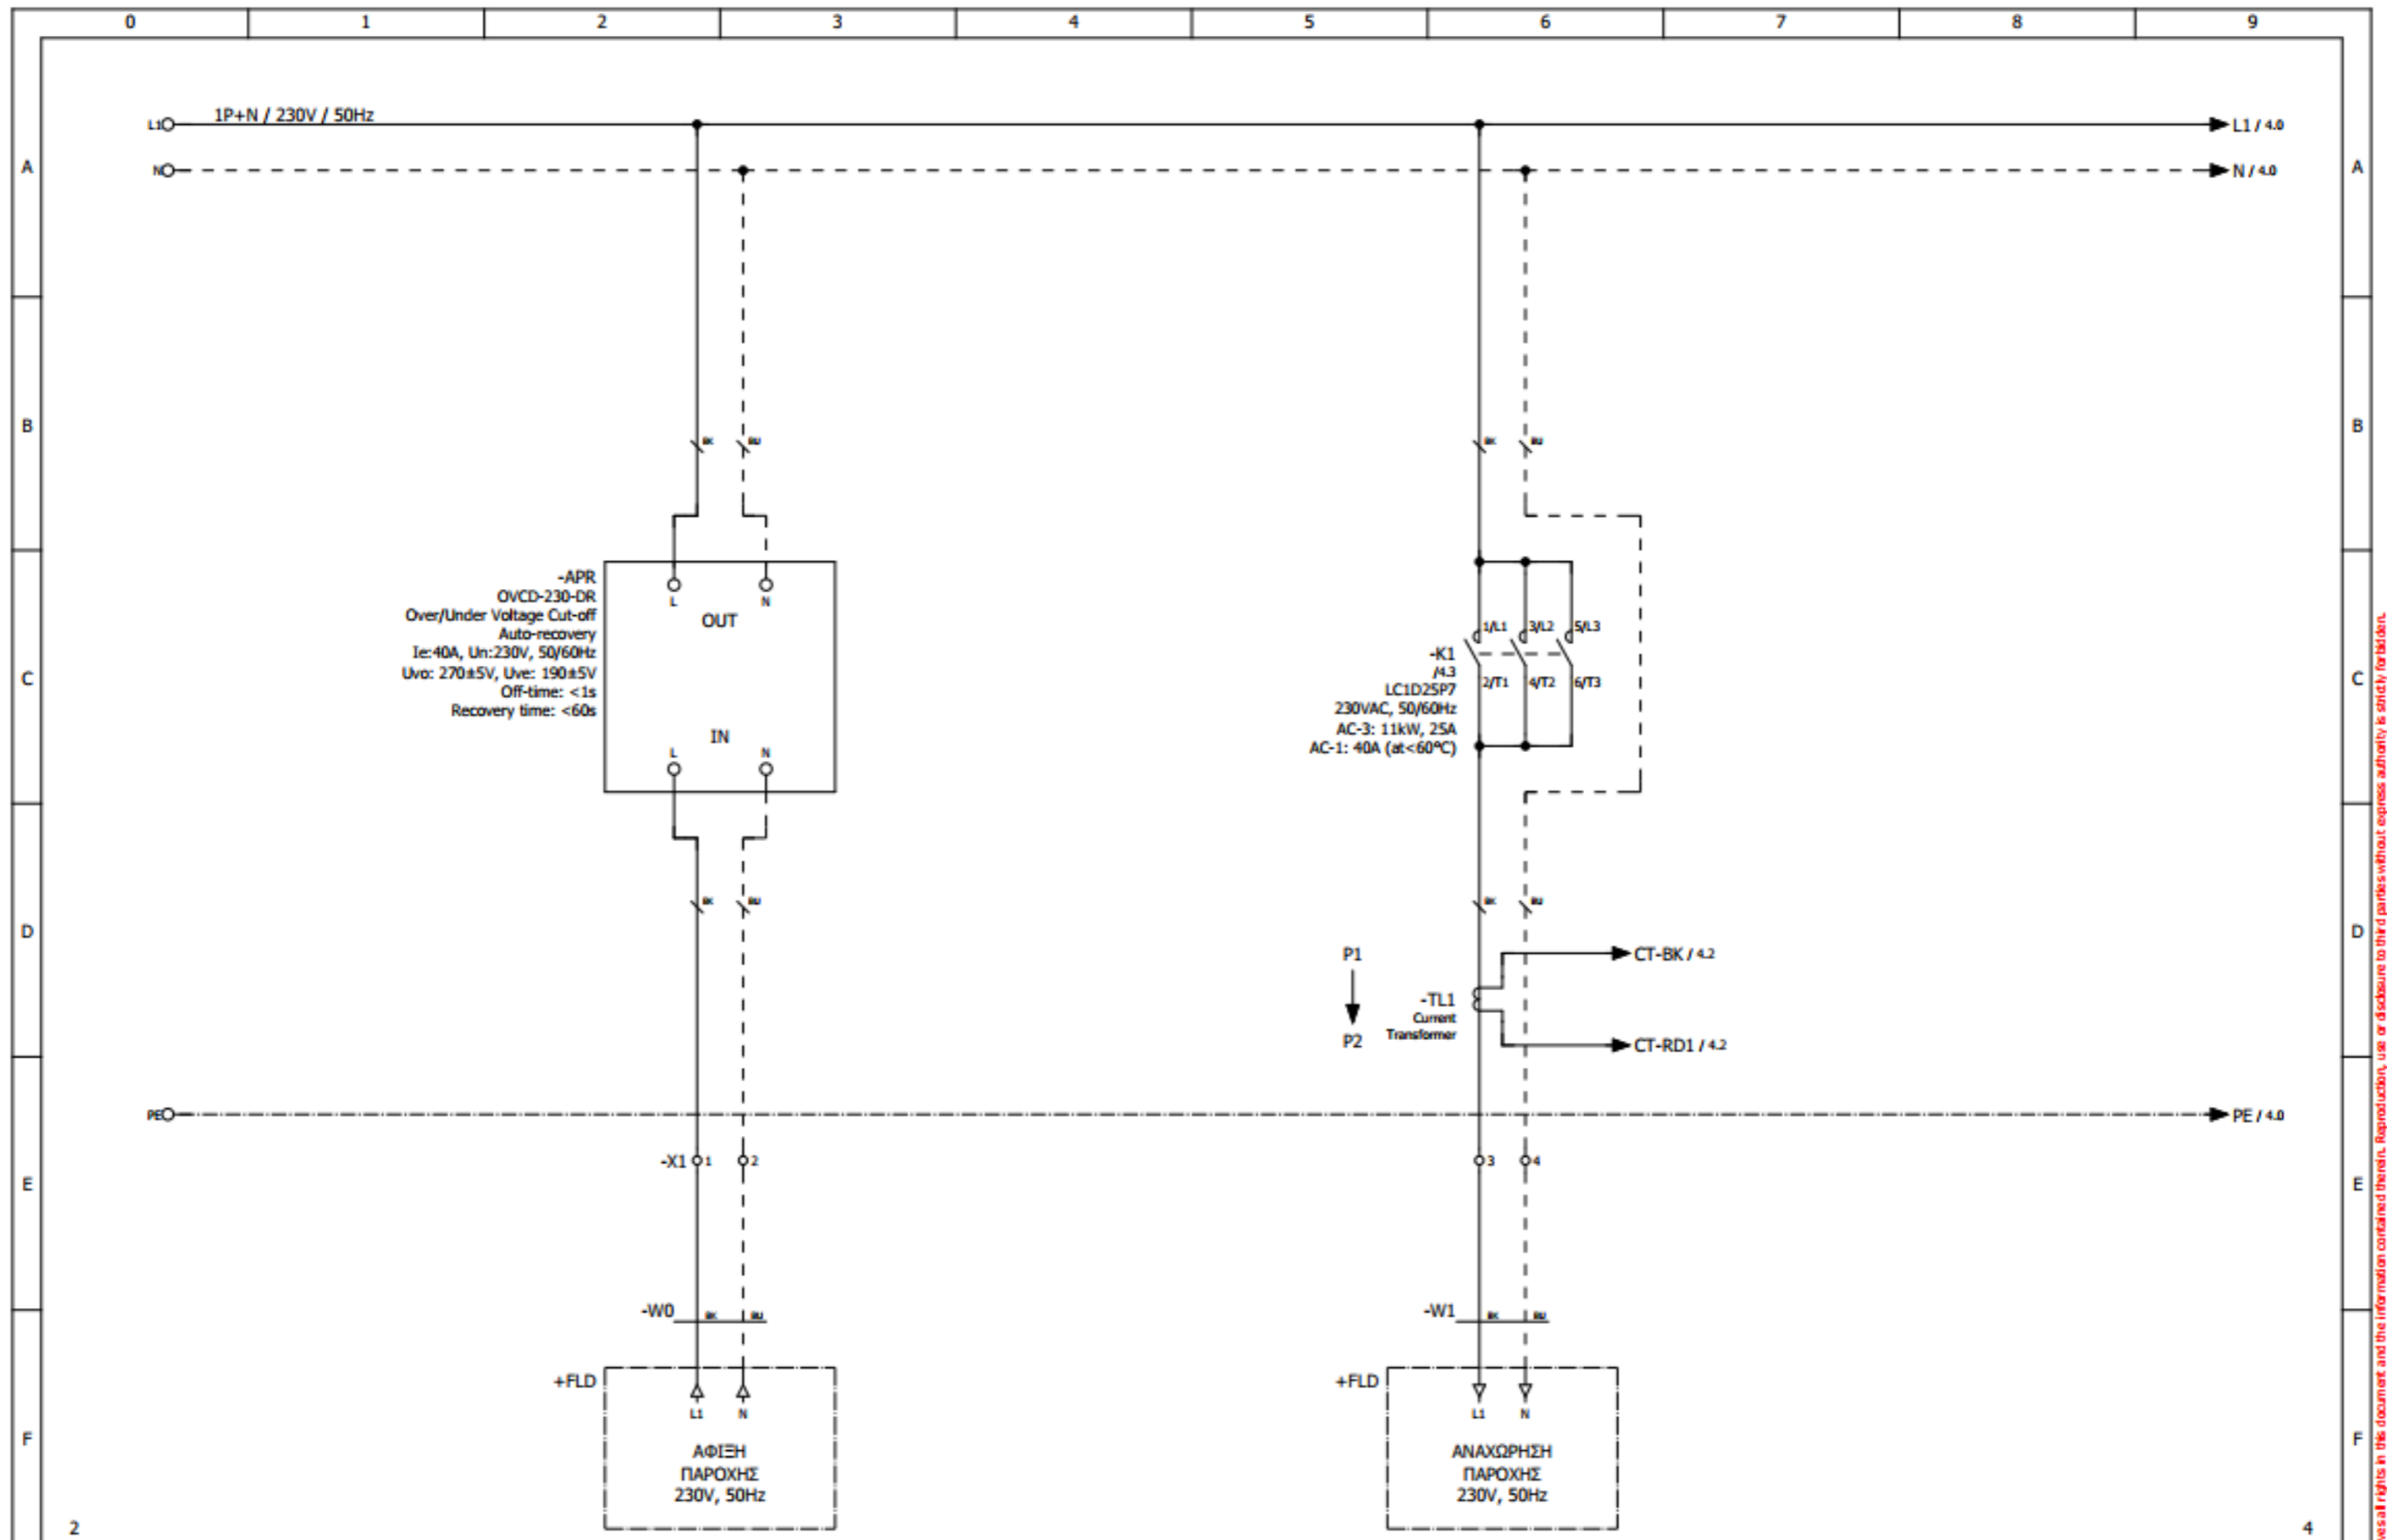

		Designed		Customer: BI AUTOMATIONS Project:	Page description: ΕΙΣΟΔΟΣ - ΕΞΟΔΟΣ ΠΑΡΟΧΗΣ	Panel:		Function: *	
		Checked				Panel serial number: ---		Location: +	
		Approved				Doc No: ---		Structure: 8.	
Revision	Date	Description	Date	29/2/2024			Order No: ---	Page: 3	
							Contract No: ---	Sheet / Out of: 3 / 4	

All rights reserved. Reproduction, use or disclosure to third parties without express authority is strictly forbidden.

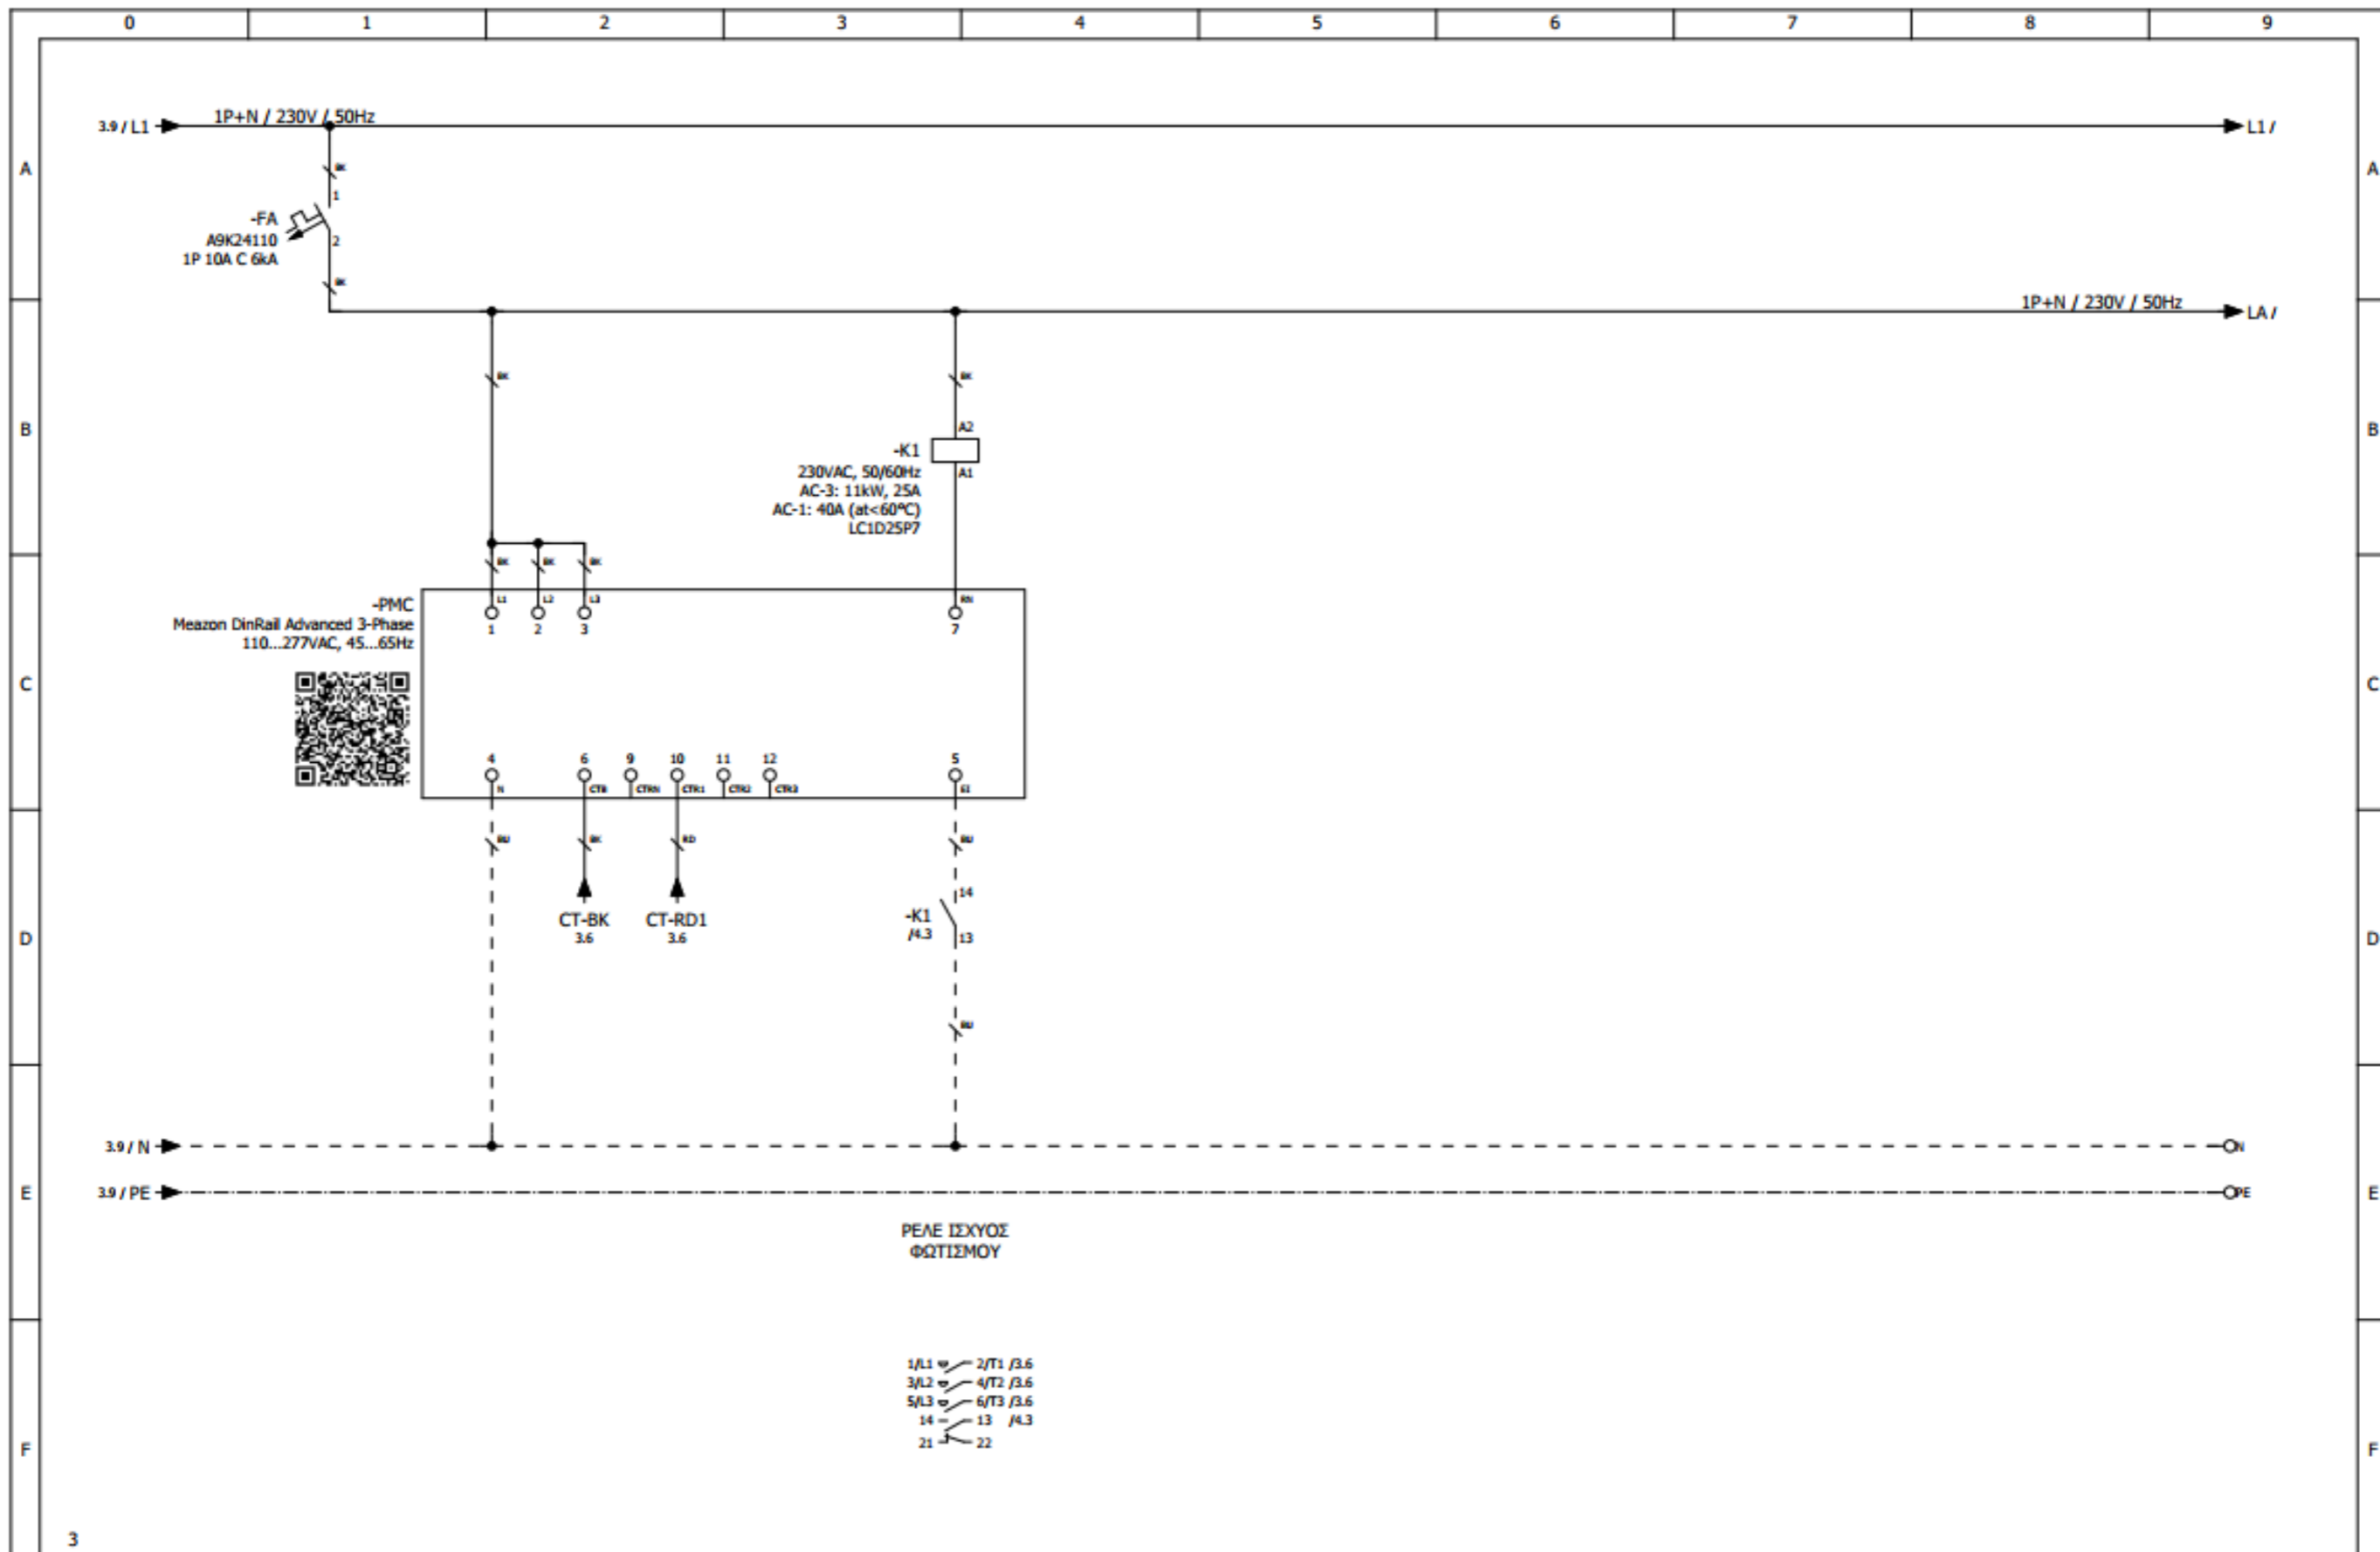

3		Designed		Customer: BI AUTOMATIONS Project:	Page description: ΒΟΗΘΗΤΙΚΟ ΚΥΚΛΩΜΑ	Panel:	Function: =
		Checked				Panel serial number: ---	Location: +
		Approved				Doc No: ---	Structure: &
Revision	Date	Description	Date	29/2/2024		Order No: ---	Page: 4
						Contract No: ---	Sheet / Out of: 4 / 4

SEProchique reserves all rights in this document and the information contained therein. Reproduction, use or disclosure to third parties without express authority is strictly forbidden.