


Rack Layout

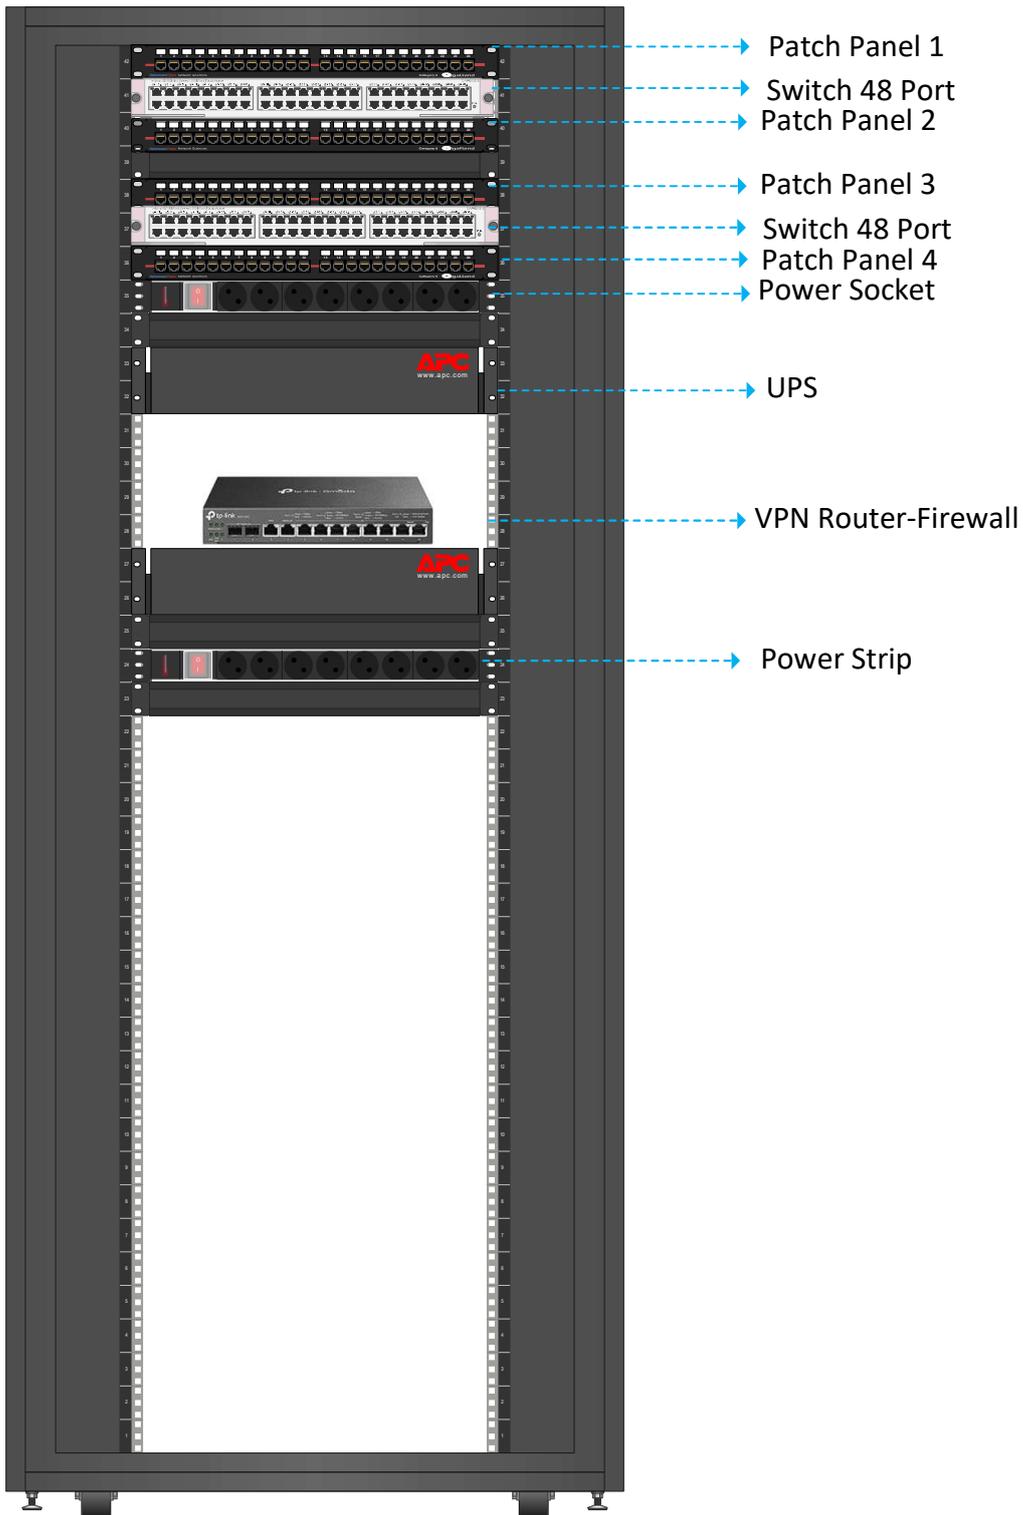

Patch Panel Layout

Patch Panel 1

| Port 1 | Port 2 | Port 3 | Port 4 | Port 5 | Port 6 | Port 7 | Port 8 | Port 9 | Port 10 | Port 11 | Port 12 | Port 13 | Port 14 | Port 15 | Port 16 | Port 17 | Port 18 | Port 20 | Port 21 | Port 22 | Port 23 | Port 24 |
|--------|--------|--------|--------|--------|--------|--------|--------|--------|---------|---------|---------|---------|---------|---------|---------|---------|---------|---------|---------|---------|---------|-------------------|
| 25 | 26 | 27 | 28 | 29 | 30 | 31 | 32 | 34 | 35 | 36 | D8 | D9 | D10 | D2 | D3 | D4 | D5 | D6 | D7 | 11 | 12 | A Ισόγειο Βεράντα |


Patch Panel 2

| Port 1 | Port 2 | Port 3 | Port 4 | Port 5 | Port 6 | Port 7 | Port 8 | Port 9 | Port 10 | Port 11 | Port 12 | Port 13 | Port 14 | Port 15 | Port 16 | Port 17 | Port 18 | Port 20 | Port 21 | Port 22 | Port 23 | Port 24 |
|--------|--------|--------|--------|--------|--------|--------|--------|--------|---------|---------|---------|---------|-----------|---------|---------|---------|---------|-------------------|-------------|---------|---------|---------|
| 17 | 18 | 19 | 20 | 21 | 22 | 23 | 24 | D13 | D14 | D15 | D16 | 37 | B Βεράντα | WIFI 1 | WIFI 2 | WIFI 3 | WIFI 4 | Θυροτηλεόραση 1ος | Πίνακας GYM | Lift | Roof 1 | Roof 2 |

Patch Panel 3

| Port 1 | Port 2 | Port 3 | Port 4 | Port 5 | Port 6 | Port 7 | Port 8 | Port 9 | Port 10 | Port 11 | Port 12 | Port 13 | Port 14 | Port 15 | Port 16 | Port 17 | Port 18 | Port 19 |
|--------|-----------|-------------|----------|-----------|--------|--------|--------|--------|---------|---------|----------|-----------|----------------|-----------|----------|----------|----------|----------|
| D33 | Cam 2-2-2 | Πιν. Ορόφου | KnX LIFT | Inverter2 | D34 | D38 | D39 | D40 | D41 | D42 | Cam Pool | DoorPhone | Οθόνη KNX-Pool | Οθόνη KNX | CAM NA 1 | CAM BA 1 | CAM NA 2 | CAM BA 2 |


Networks Diagram

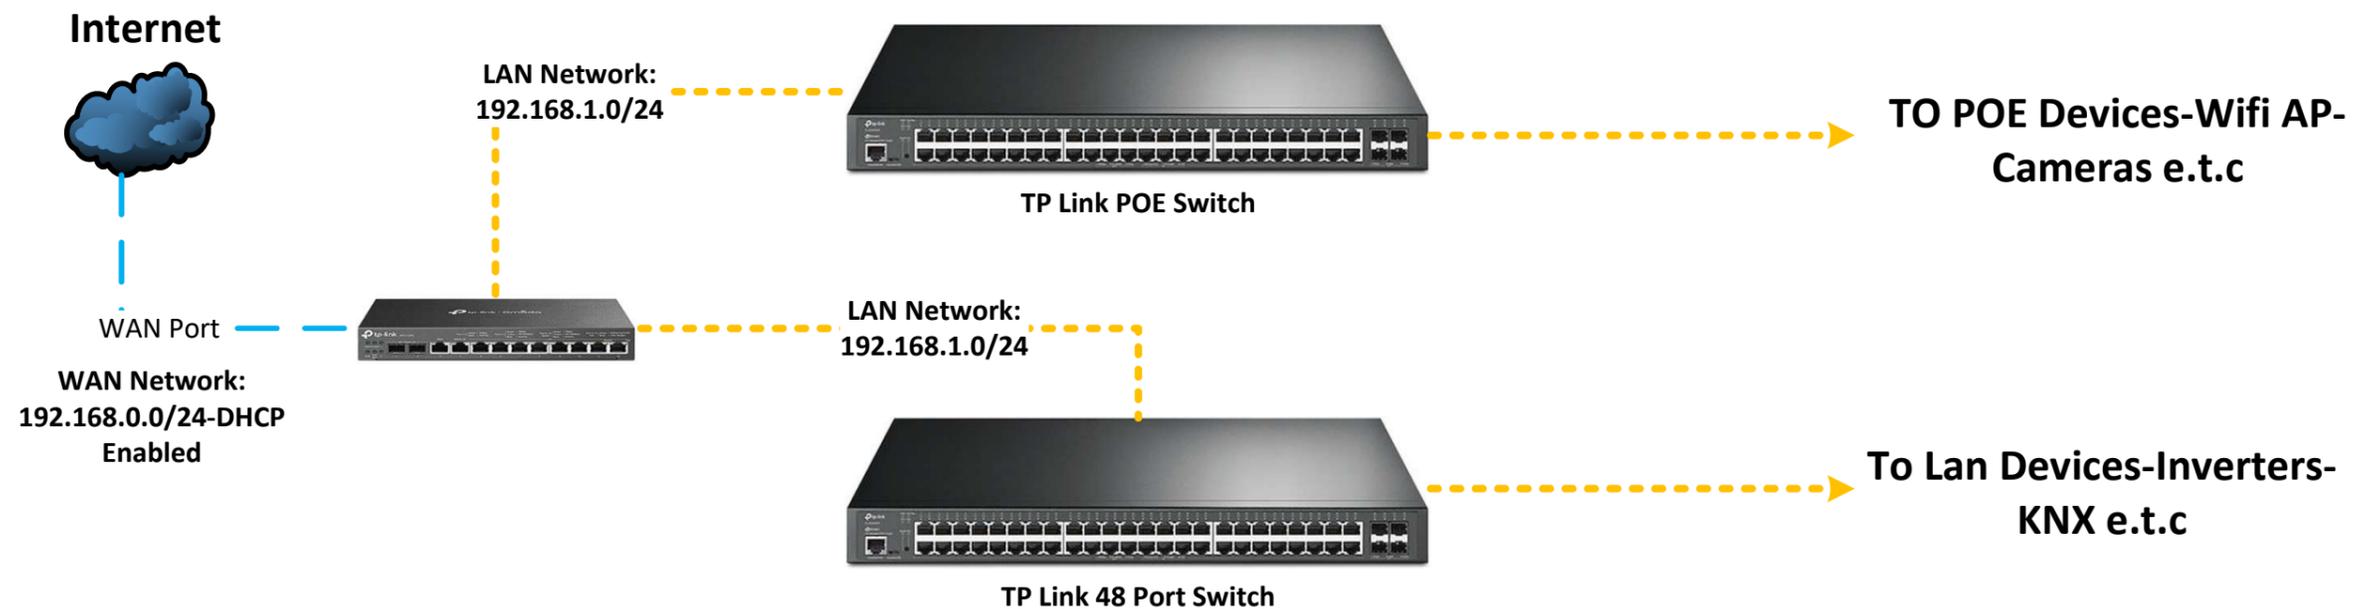

Basement



Ground Floor

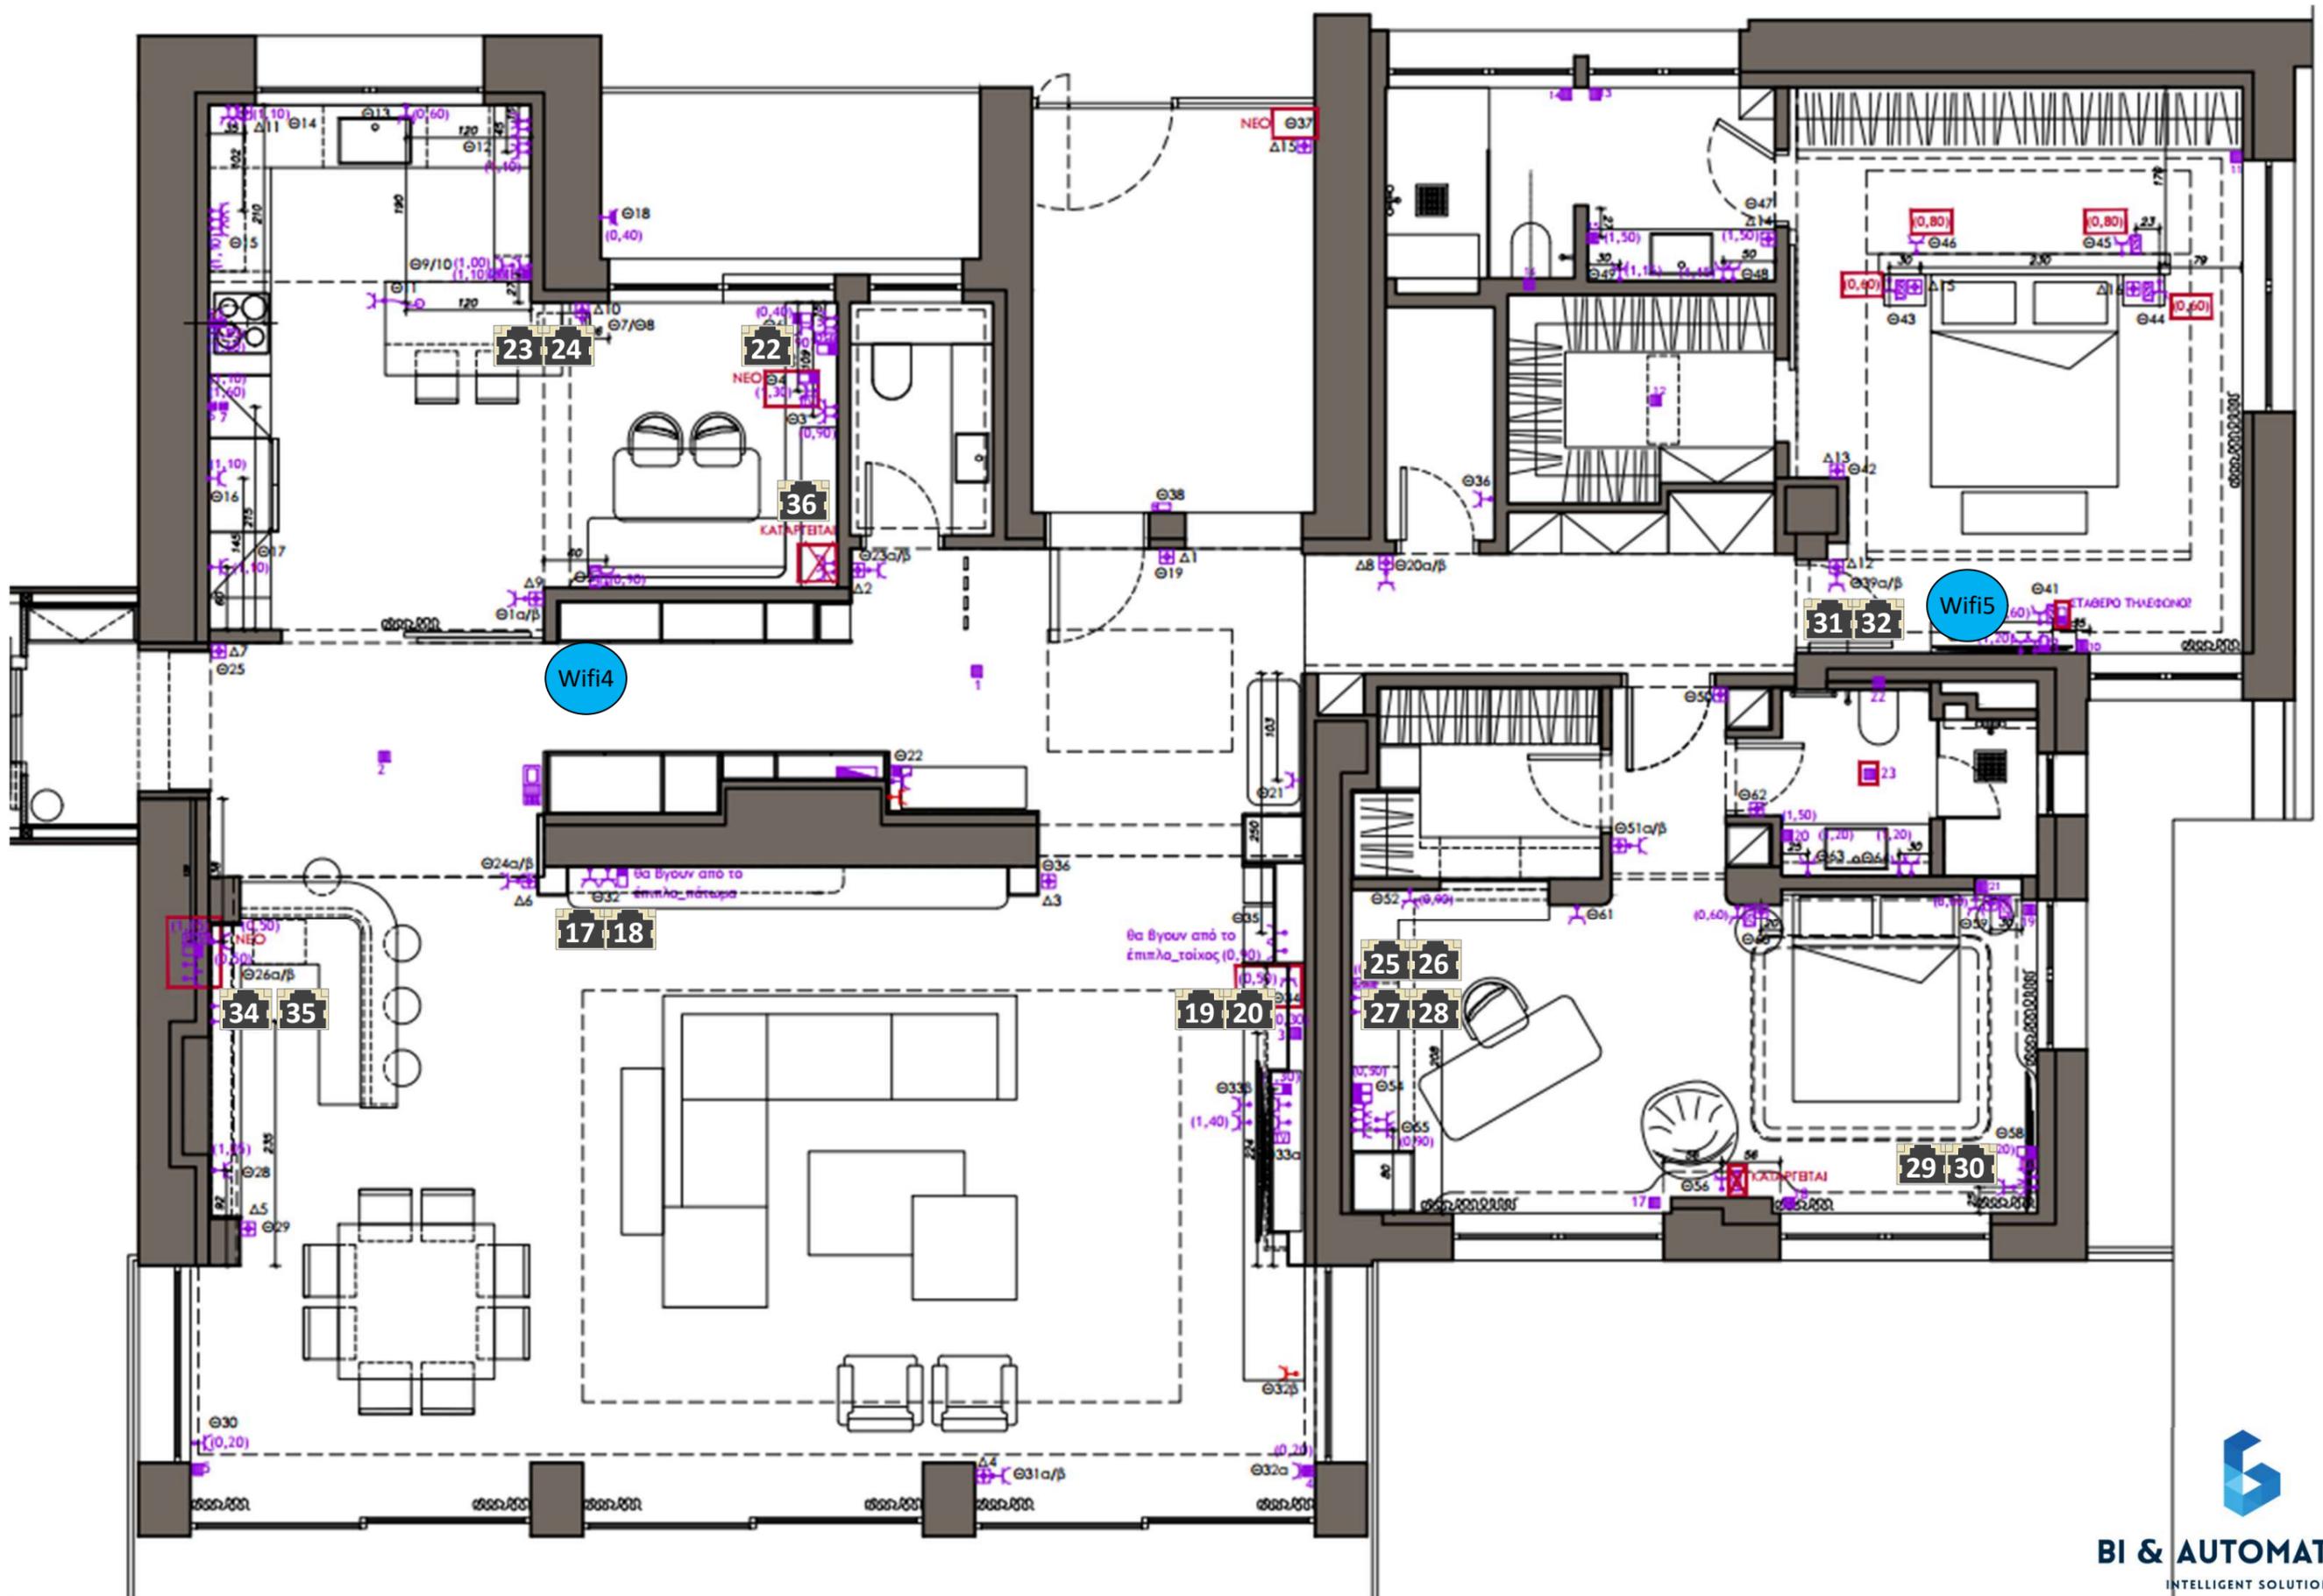

Credentials

Sonos Account:

charizonas26@gmail.com

charizonas2606

Guests Wi-Fi

SSID: Home

Password: home@@!!

Private Wi-Fi

SSID: Home

Password: Private@@!!

